




# ASPHALT PAVING OF STORAGE YARD


PROJECT NUMBER 886-13-105



# Fort Bliss National Cemetery

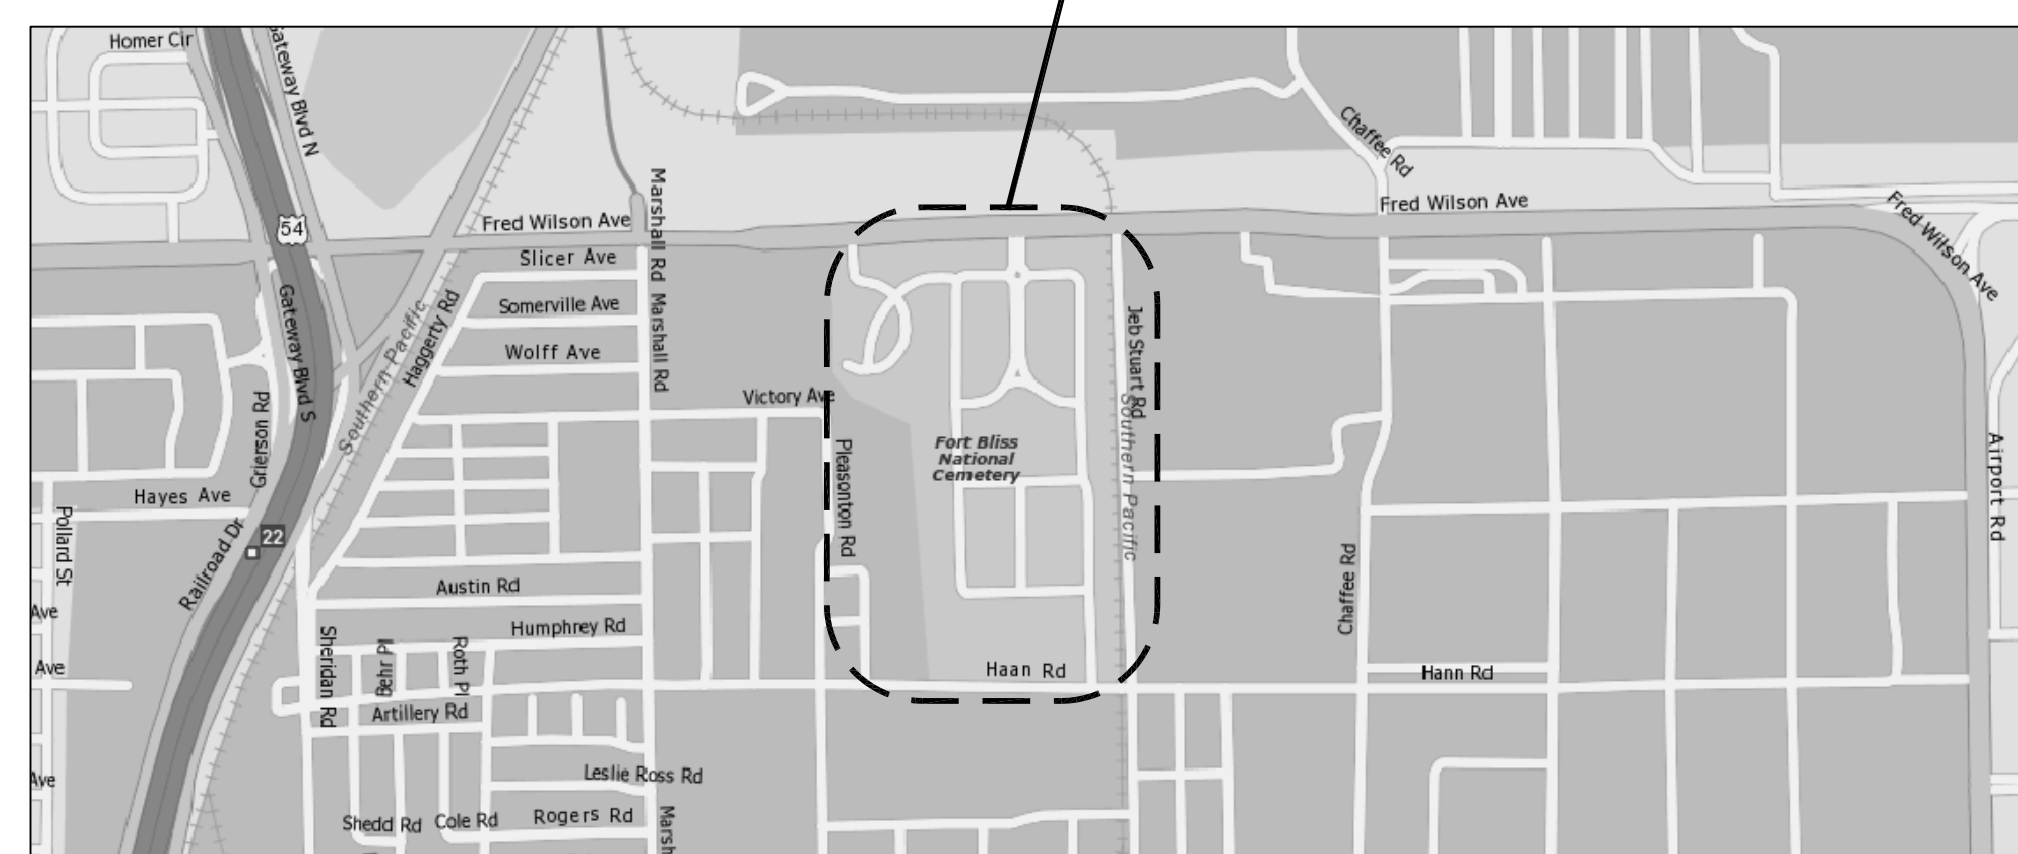

## LOCATION MAPS

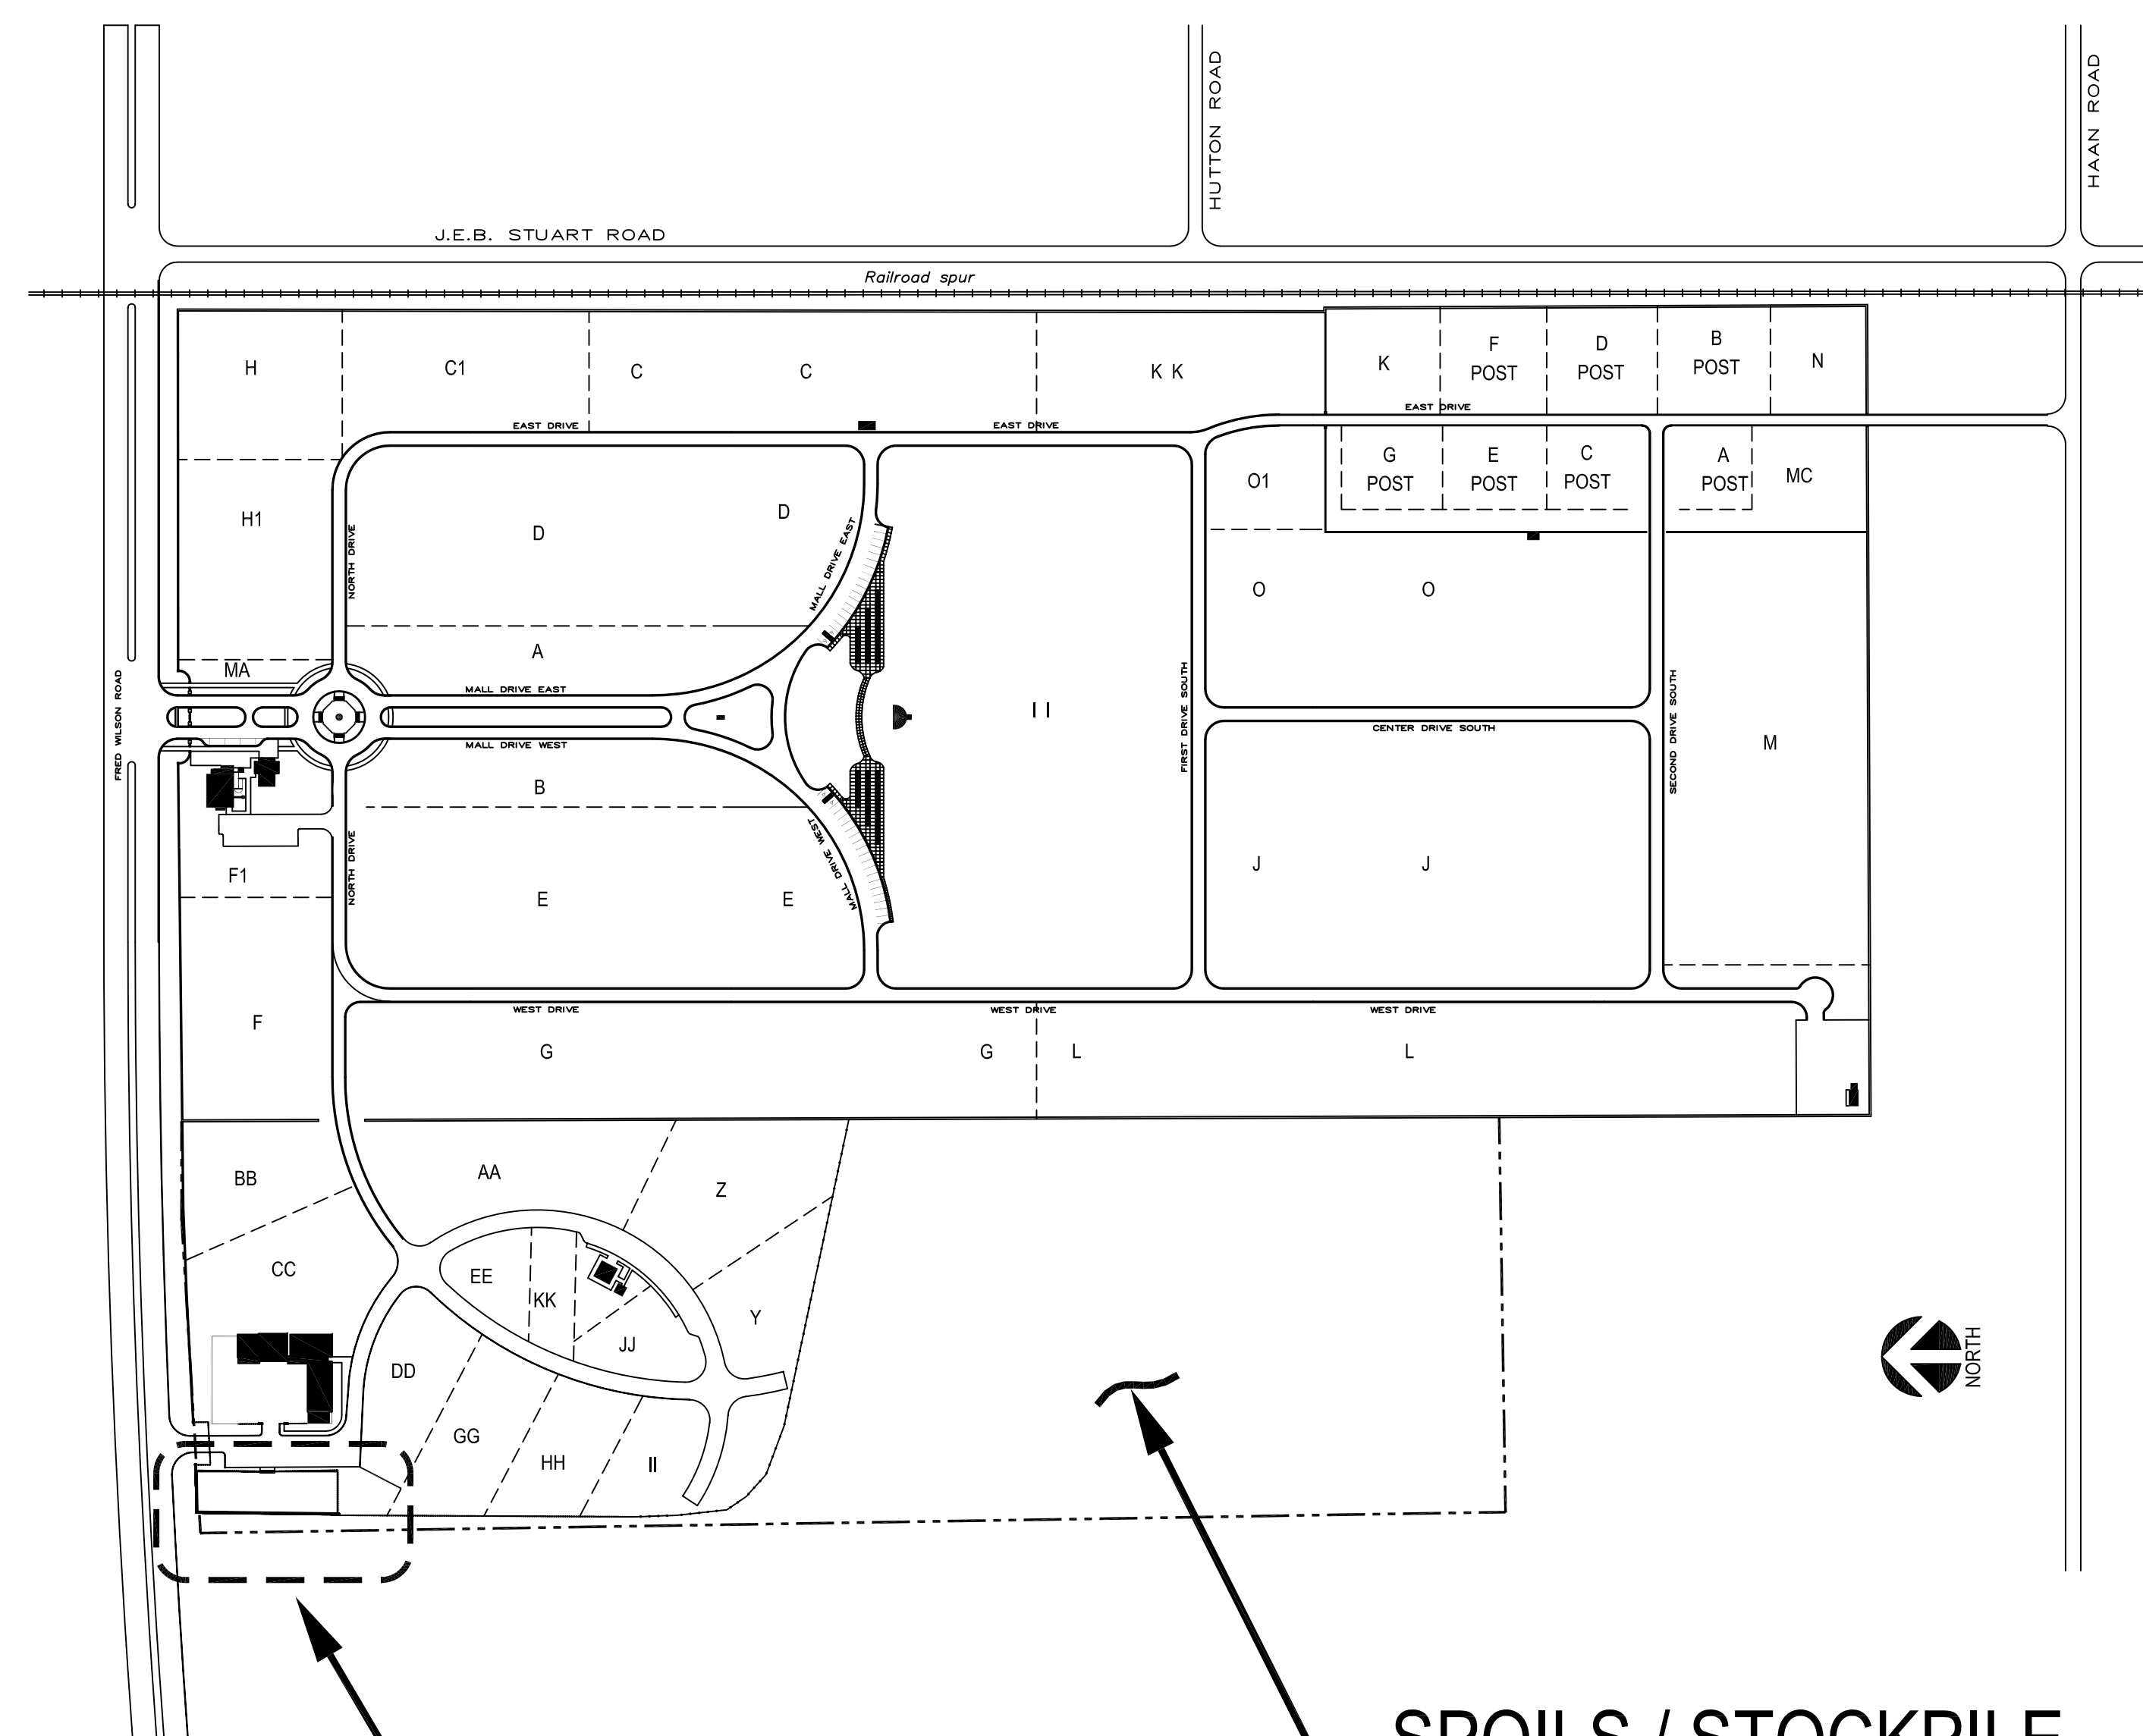

## - PROJECT LOCATION

- SPOILS / STOCKPILE  
AREA

OVERALL SITE PLAN  
SCALE: 1" = 200'


SHEET INDEX:

- |       |                                |
|-------|--------------------------------|
| X - 1 | TITLE SHEET, OVERALL SITE PLAN |
| L - 1 | ENLARGED SITE PLAN             |
| L - 2 | SECTIONS & DETAILS             |

|           |      |  |   |  |  |
|-----------|------|--|---|--|--|
|           |      |  NATIONAL<br>CEMETERY<br>ADMINISTRATION | Drawing Title<br><b>COVER SHEET<br/>&amp; SHEET INDEX</b> | Project Title<br><b>ASPHALT PAVING<br/>OF STORAGE YARD</b> | Date<br><b>03/4/2013</b>                 |
|           |      |  | Approved: Division Chief                                  | Building Number<br>----                                    | Checked<br>.                             |
| Revisions | Date |  | Approved: Service Director                                | Location<br><b>FORT BLISS NATIONAL CEMETERY</b>            | DRAWING NO.<br><b>X-1</b><br>Dwg. 1 Of 3 |

GENERAL NOTES:

- ALL CONSTRUCTION WITHIN FORT BLISS NATIONAL CEMETERY SHALL BE CONDUCTED WITH THE EMPHASIS ON PROPER CEMETERY ETIQUETTE AS THIS IS AN ACTIVE CEMETERY. NO DISRESPECTFUL ACTIVITY WILL BE TOLERATED.
- COORDINATE ALL CONSTRUCTION ACTIVITIES WITH THE CEMETERY DIRECTOR TO AVOID CONFLICTS AND DISRUPTIONS OF SCHEDULED CEREMONIES AND DAILY CEMETERY OPERATIONS. SEQUENCE WORK AS NECESSARY TO ENSURE DAILY CEMETERY OPERATIONS REMAIN UNINTERRUPTED DURING CONSTRUCTION OPERATIONS.
- CONTRACTOR SHALL PROVIDE AND MAINTAIN PROPER SIGNS, BARRICADES, CONES, AND FENCES TO PROPERLY PROTECT THE PUBLIC AND CEMETERY STAFF FROM INJURY. WORK AREAS SHALL BE BARRICADED OFF DURING NON-WORKING HOURS AND WHEN THERE IS NO ACTIVE CONSTRUCTION AT THE SITE.
- THE CONTRACTOR SHALL PROVIDE CONSTRUCTION SIGNAGE AND CONES AT THE LIMITS OF ALL PAVEMENT WORK AREAS SHOWING 'DETOUR' AND POINTING VISITOR TRAFFIC AROUND THE CONSTRUCTION ZONE(S). ONE LANE OF TRAFFIC INBOUND AND OUTBOUND SHALL BE MAINTAINED AT ALL TIMES.
- THE CONTRACTOR SHALL PLAN AND SCHEDULE CONSTRUCTION SO THAT THE EQUIPMENT IS NOT REQUIRED TO DRIVE OVER NEWLY CONSTRUCTED WORK.
- THE CONTRACTOR'S REGISTERED PROFESSIONAL LAND SURVEYOR SHALL ESTABLISH AND CONTROL THE PAVEMENT (AGGREGATE OR ASPHALT BASE COURSE AND ASPHALT SURFACE COURSE) ALIGNMENTS, GRADES, ELEVATIONS, AND CROSS SECTIONS. WHERE NO NEW GRADING OR ELEVATIONS ARE SHOWN ON THE DRAWINGS, CONTRACTOR IS TO LAYOUT AND CONSTRUCT ALL NEW WORK TO MATCH EXISTING GRADING AND ELEVATIONS AND TO ENSURE FULL AND COMPLETE PAVEMENT DRAINAGE WITH NO EVIDENCE OF PONDING OR BIRD BATH AREAS IN FINISHED PAVEMENT WORK.
- FINISH GRADE ASPHALT PAVING SHALL MATCH EXISTING APRON AND CURB ELEVATIONS.
- THE CONTRACTOR IS RESPONSIBLE FOR INSTALLATION OF ANY EROSION CONTROL MEASURES NECESSARY TO PREVENT EROSION AND SEDIMENTATION. ALL SEDIMENT SHALL BE PREVENTED FROM ENTERING THE EXISTING STORM DRAINAGE SYSTEM. THE CONTRACTOR SHALL BE RESPONSIBLE FOR REMOVING SEDIMENT RESULTING FROM THIS PROJECT FROM THE STORM DRAINAGE STRUCTURES AND SYSTEM.
- ANY DAMAGE INCURRED TO EXISTING UTILITIES, IRRIGATION SYSTEM COMPONENTS, INSIDE AND OUTSIDE THE LIMITS OF WORK DUE TO CONTRACT OPERATIONS INCLUDING DAMAGE TO PAVEMENT, CURB AND GUTTER, SIDEWALKS AND OTHER STRUCTURES BY THE CONTRACTOR SHALL BE REPAIRED OR REPLACED BY THE CONTRACTOR AT NO ADDITIONAL COST TO THE GOVERNMENT. IF ANY EXISTING UTILITIES, UTILITY STRUCTURES, OR IRRIGATION SYSTEM COMPONENTS ARE UNCOVERED OR ENCOUNTERED DURING CONSTRUCTION, THEY SHALL BE SAFEGUARDED, PROTECTED FROM DAMAGE, AND SUPPORTED AS NECESSARY.
- ALL AREAS ADJACENT TO THE SITE SHALL BE MAINTAINED IN A CLEAN CONDITION, MUD AND DUST FREE AT ALL TIMES. CONSTRUCTION OPERATIONS SHALL BE CONDUCTED IN SUCH A WAY AS TO PREVENT TRACKING OF MUD OR SOIL ONTO PUBLIC THOROUGHFARES. AT THE END OF EACH DAY THE CONTRACTOR SHALL CLEAN UP ALL MUD OR SOIL WHICH HAS BEEN TRACKED ON TO CEMETERY AND PUBLIC STREETS.
- AREAS OUTSIDE OF THE CONSTRUCTION LIMITS IMPACTED BY OPERATIONS OF THE CONTRACTOR SHALL BE RETURNED TO THE STATE IT WAS FOUND PRIOR TO NEW CONSTRUCTION, EXCEPT WHERE NEW WORK IS SHOWN.
- ALL TREES SHALL BE PROTECTED FROM DAMAGE TO TRUNKS, BRANCHES AND ROOTS.
- ALL DEBRIS, EXCESS SOIL, CONCRETE, ASPHALT, ETC. SHALL BE REMOVED OFF CEMETERY PROPERTY AND PROPERLY DISPOSED OF AT AN APPROVED WASTE DISPOSAL SITE.
- THOROUGHLY CLEAN UP THE WORK AREA AT THE END OF EACH DAY'S WORK, AND AT COMPLETION OF THE PROJECT. LEAVE PREMISES CLEAN AND FREE OF WASTE, SCRAP, USED EQUIPMENT, OR OTHER MATERIAL INTENTIONALLY OR INCIDENTALLY DELIVERED TO THE SITE BY CONTRACTOR OR CONTRACTOR'S PERSONNEL.
- PROVIDE SMOOTH VERTICAL CURVES THROUGH HIGH AND LOW POINTS INDICATED BY SURVEYED ELEVATIONS. PROVIDE UNIFORM SLOPES BETWEEN NEW AND EXISTING GRADES. AVOID RIDGES AND DEPRESSIONS.

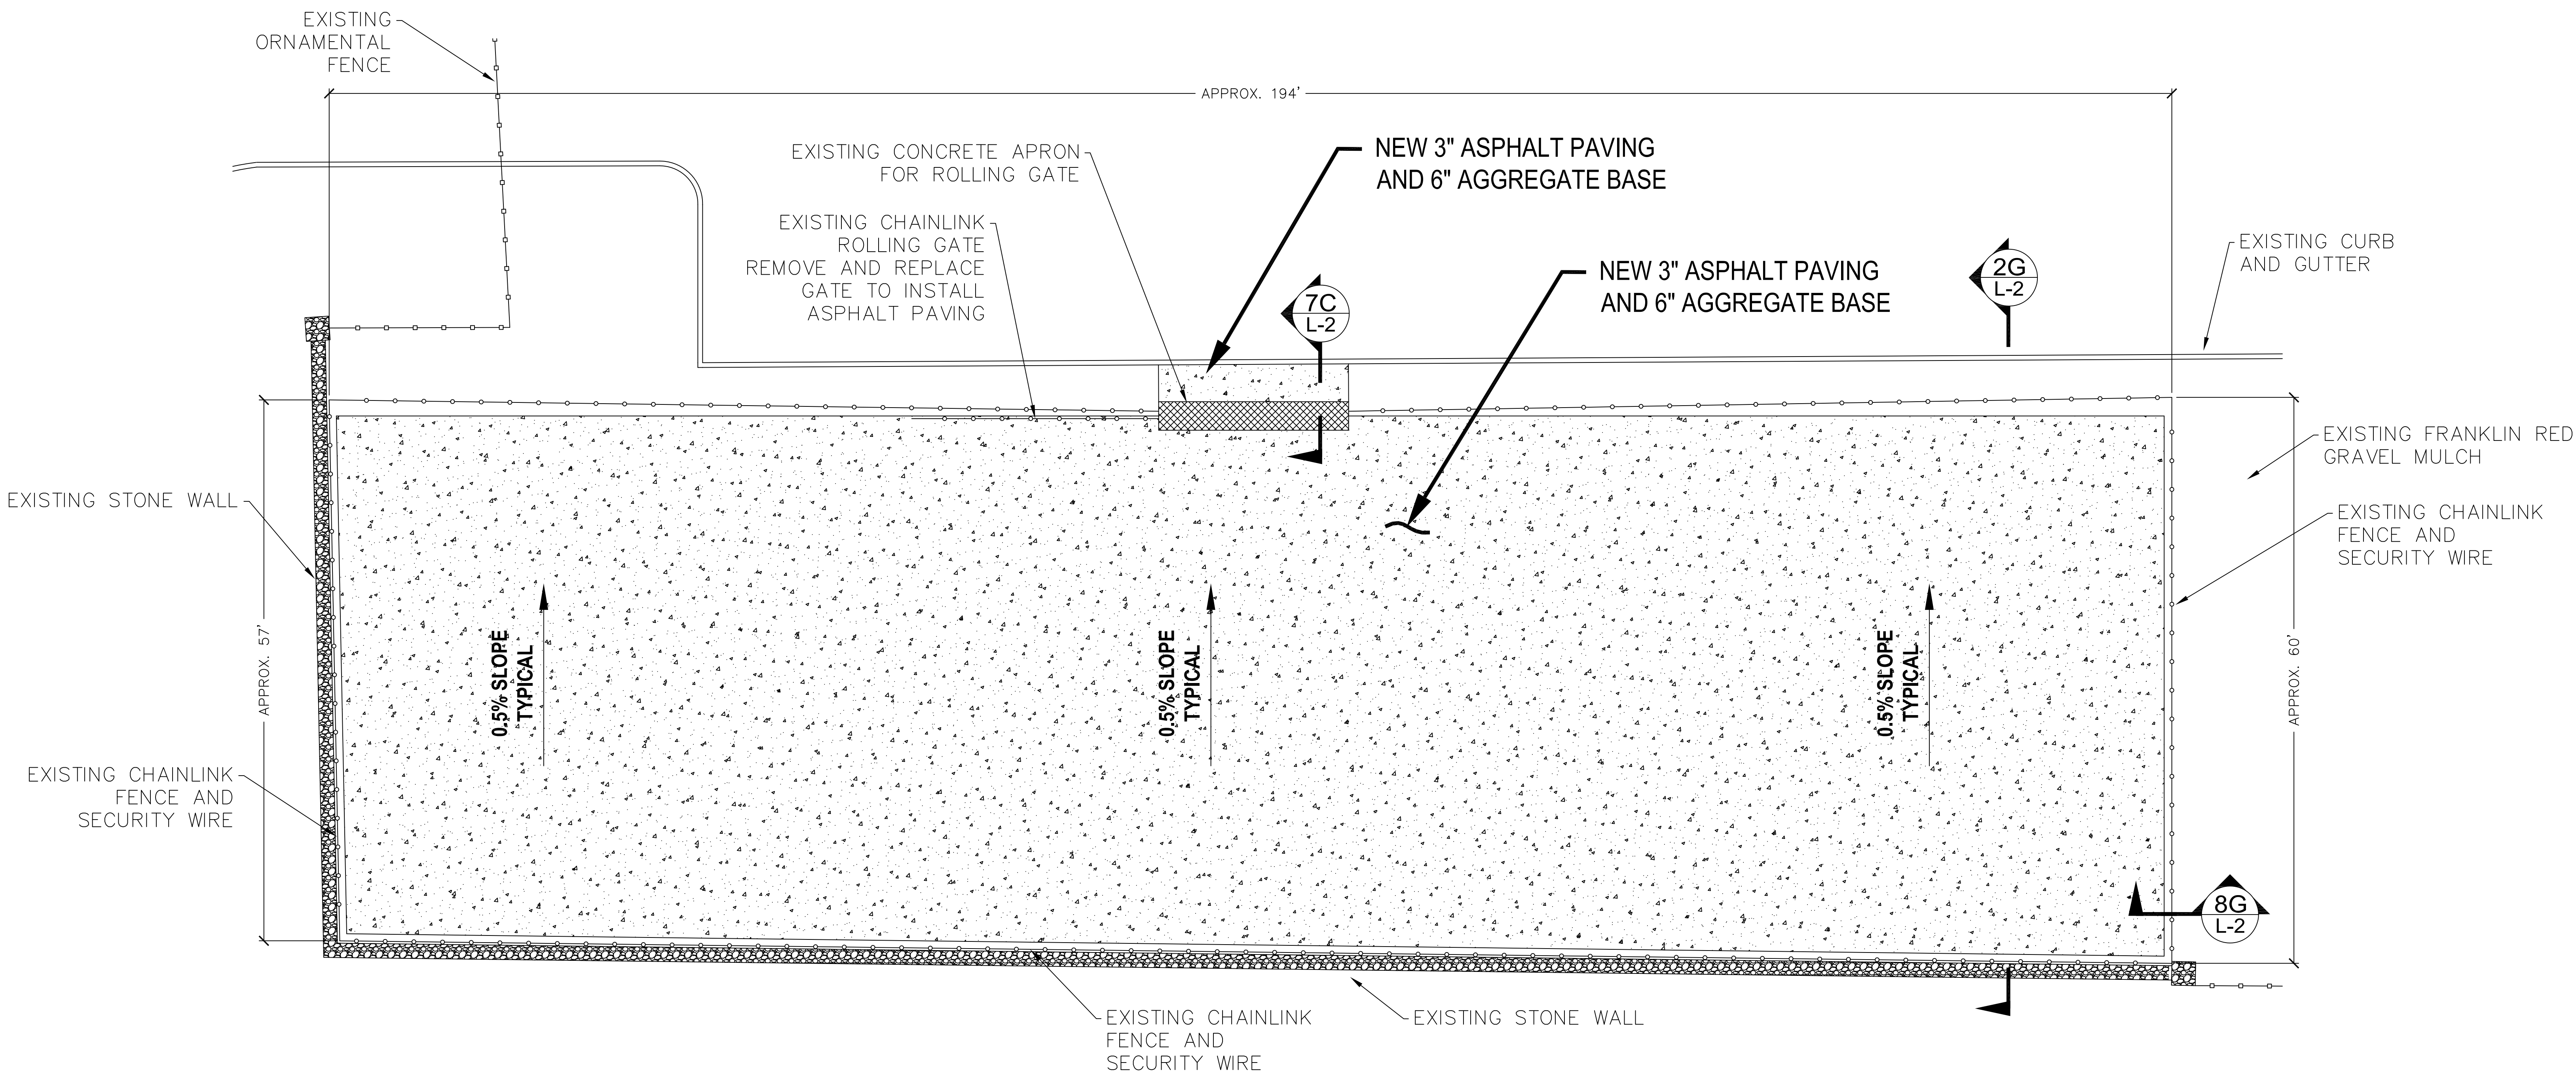

3G  
L-1

ENLARGED SITE PLAN - STORAGE YARD ASPHALT PAVEMENT

SCALE: 1/8" = 1' - 0"

LEGEND:



NEW ASPHALT PAVEMENT



NATIONAL  
CEMETERY  
ADMINISTRATION

Drawing Title

**ENLARGED SITE PLAN**

Approved: Division Chief

Approved: Service Director

Project Title

**ASPHALT PAVING  
OF STORAGE YARD**

Building Number

-----

Checked

..

Drawn

**RLD**

Location

**FORT BLISS NATIONAL CEMETERY**

Date

**03/4/2013**

Project No.



**886-13-105**

DRAWING NO.

**L-1**

Dwg. 2 Of 3



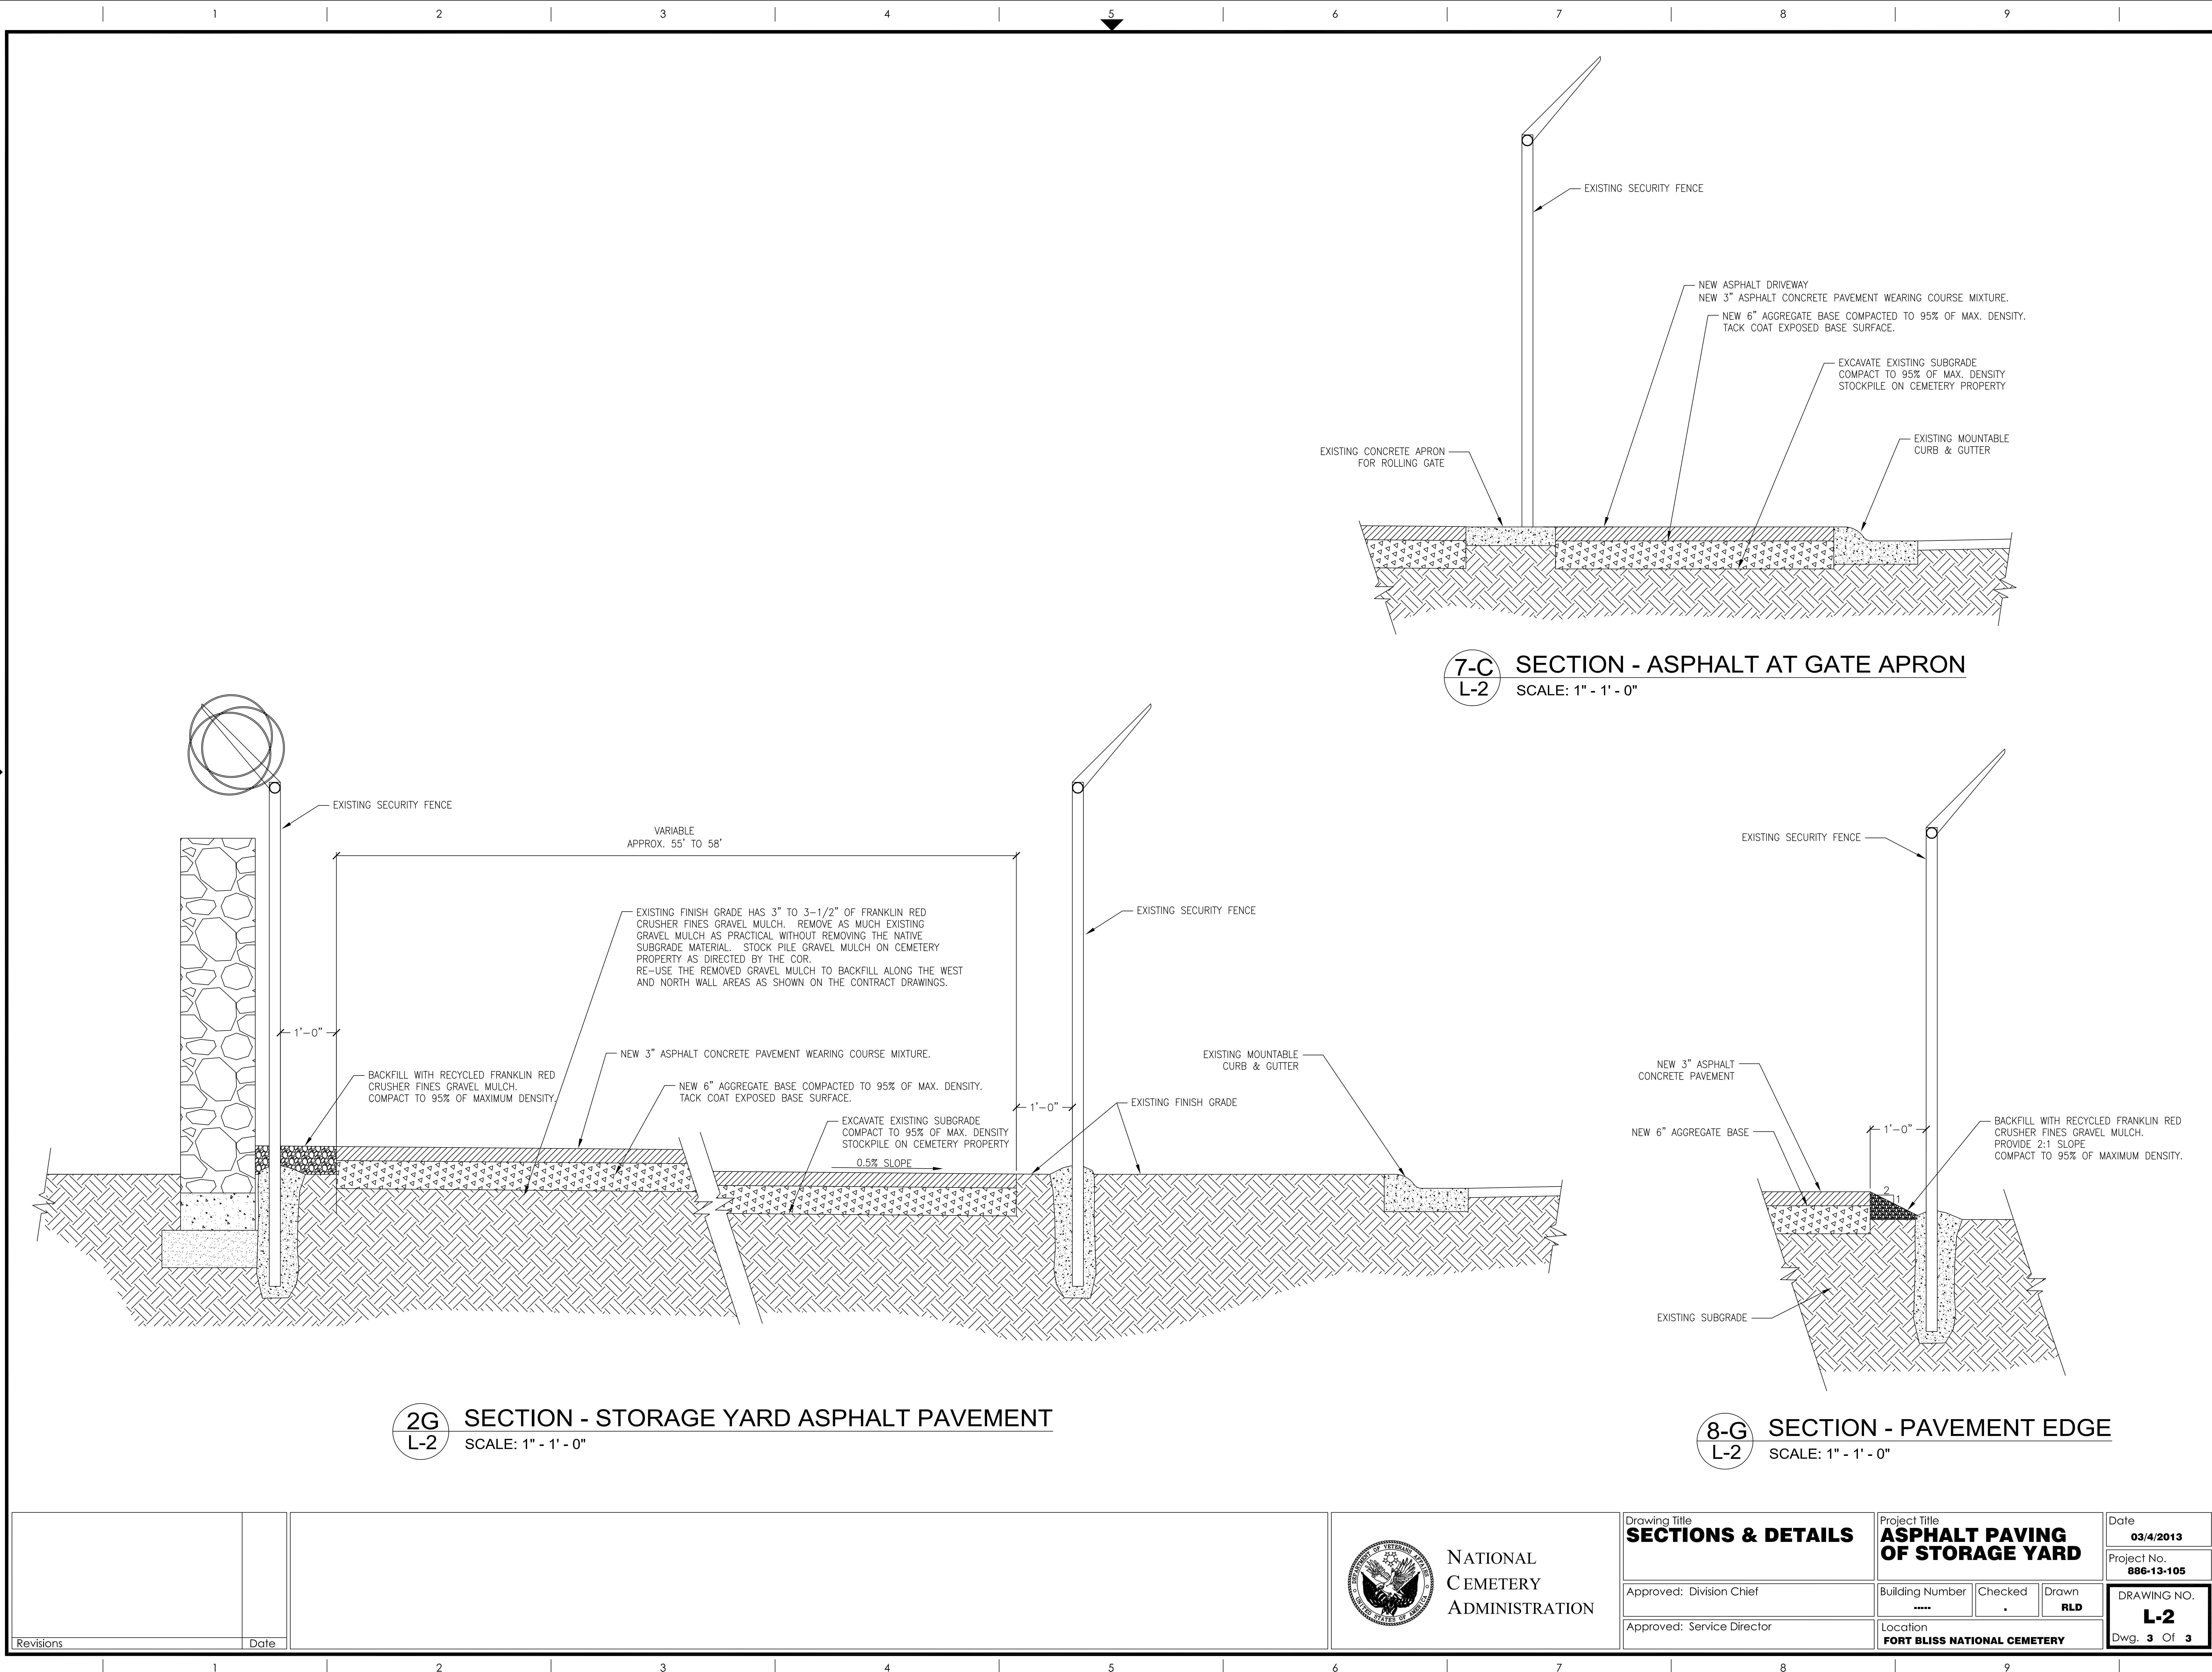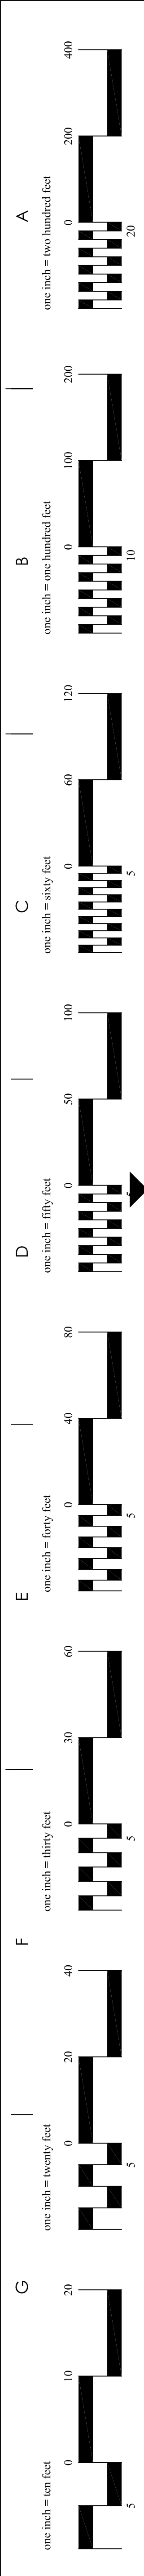


**7-C** SECTION - ASPHALT AT GATE APRON  
**L-2** SCALE: 1" - 1' - 0"

**2G** SECTION - STORAGE YARD ASPHALT PAVEMENT  
**L-2** SCALE: 1" - 1' - 0"

**8-G** SECTION - PAVEMENT EDGE  
**L-2** SCALE: 1" - 1' - 0"

|           |  |  |  |  |  |              |                           |
|-----------|--|--|--|--|--|--------------|---------------------------|
|           |  |  NATIONAL<br>CEMETERY<br>ADMINISTRATION | Drawing Title<br><b>SECTIONS &amp; DETAILS</b> |  | Project Title<br><b>ASPHALT PAVING<br/>OF STORAGE YARD</b> |              | Date<br><b>03/4/2013</b>  |
|           |  |  | Approved: Division Chief                       |  | Building Number<br>----                                    | Checked<br>. | Drawn<br><b>RLD</b>       |
|           |  |  | Approved: Service Director                     |  | Location<br><b>FORT BLISS NATIONAL CEMETERY</b>            |              | DRAWING NO.<br><b>L-2</b> |
| Revisions |  |  | Date   |  |  |              | Dwg. 3 Of 3               |