




three inches = one foot
 one and one half inches = one foot
 one inch = one foot
 three quarters inch = one foot
 one half inch = one foot
 one quarter inch = one foot
 three eighths inch = one foot
 one eighth inch = one foot
 one sixteenth inch = one foot

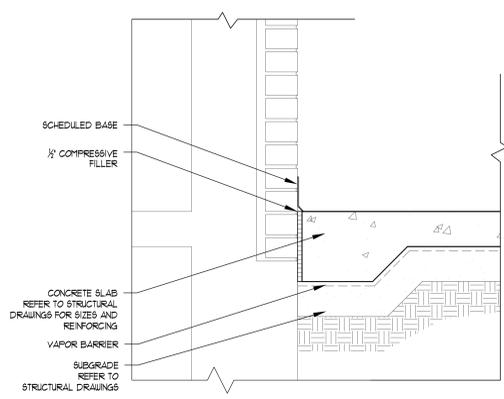

03 ENLARGED DETAILS
SCALE: 1 1/2" = 1'-0"

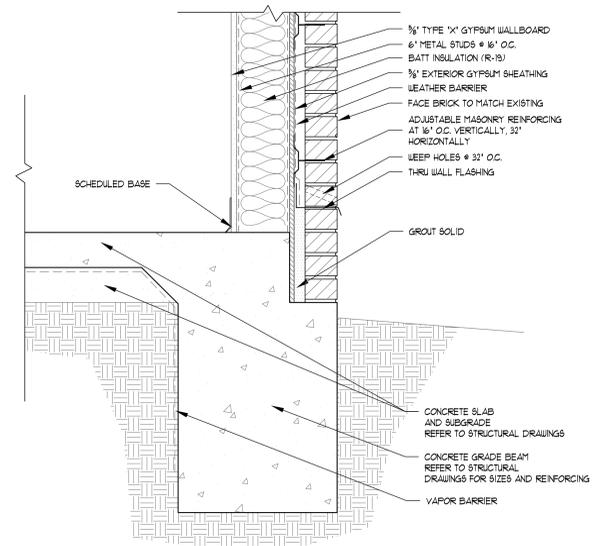

02 ENLARGED DETAILS
SCALE: 1 1/2" = 1'-0"

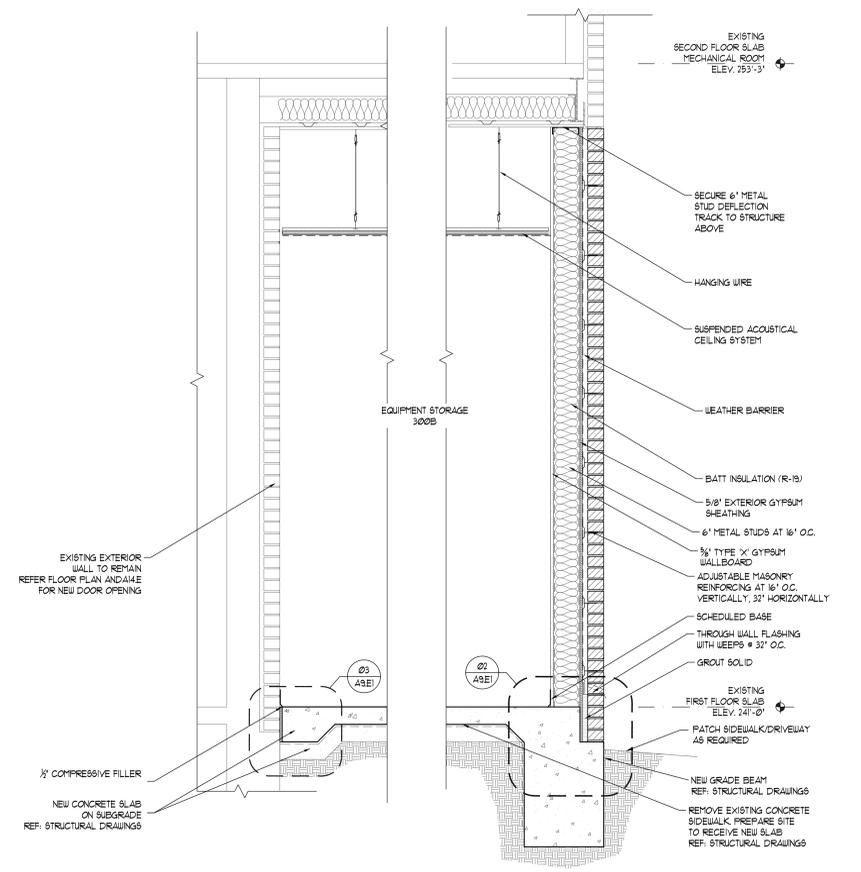


01 WALL SECTION
1 EAST UNDER SECOND FLOOR SLAB
SCALE: 3/4" = 1'-0"

CONSULTANTS:



820 Jordan Street, Suite 507
Shreveport, LA 71101
tel. 318-424-3700
fax 318-424-3764

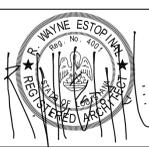

PROJECT MANAGERS AND ENGINEERS:



3 EXECUTIVE COURT, UNIT 4
SOUTH BARRINGTON, IL 60010

Drawing Title
WALL SECTIONS - 1 EAST

Approved: Project Director

Project Title
RENOVATE ED & PRIMARY CARE
Phase 2

Location
SHREVEPORT VAMC
510 EAST STONER AVE

Date
01/09/13

Project Number
667-10-100

Building Number
1E

Checked
JAH

Drawn
CSH

Drawing Number
A9.E1
Dwg. 30 of 112

Office of
Construction
and Facilities
Management



Scale: AS NOTED