



A SOUTH END PENTHOUSE




A & B MIDDLE PENTHOUSE

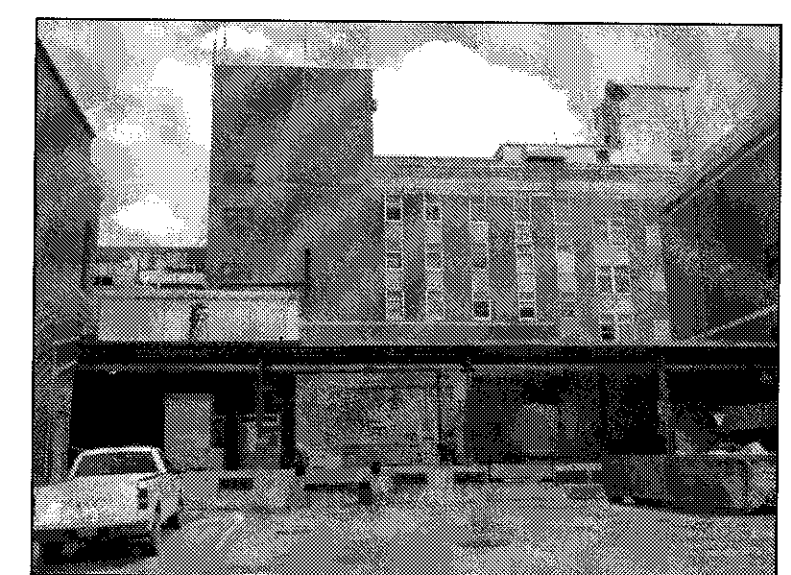

A & B PENTHOUSE WINDOW VIEW

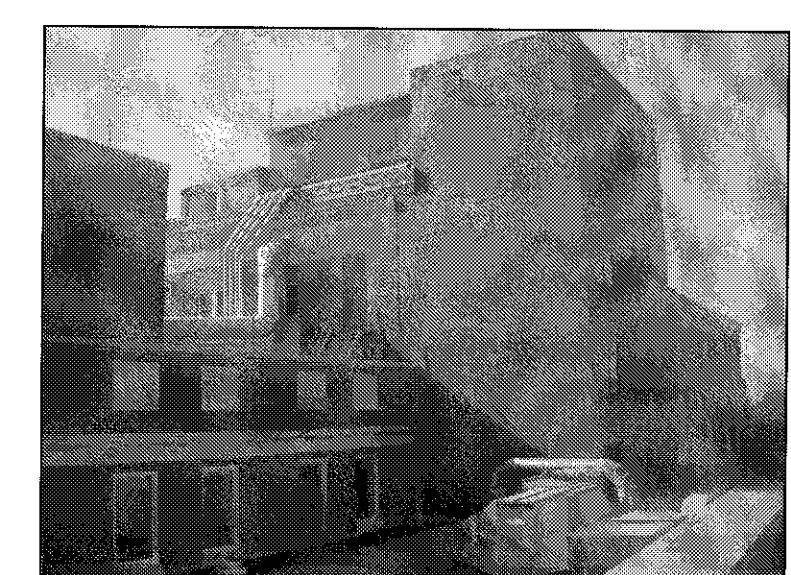

B NORTH SIDE PENTHOUSE W TO E

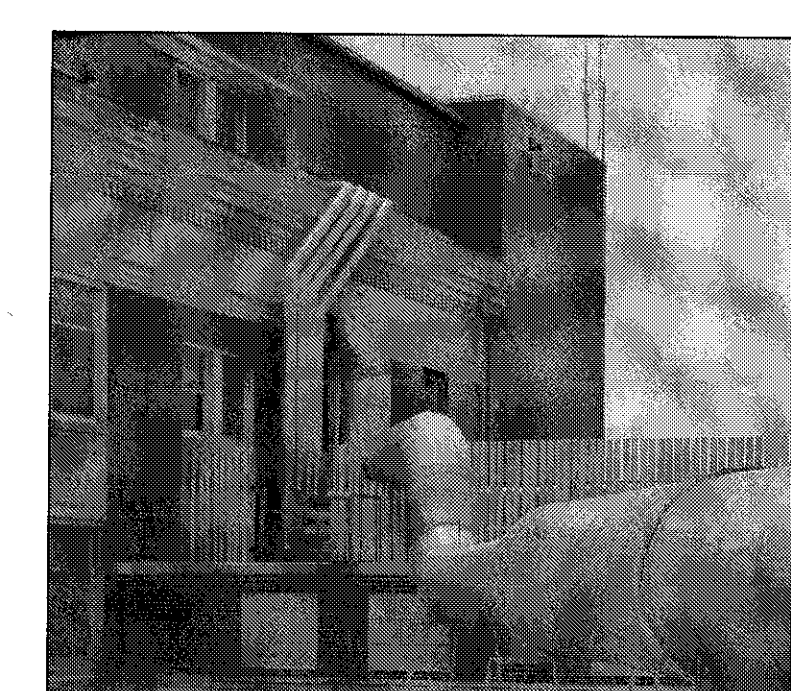

B NORTH SIDE PENTHOUSE E TO W

ENVIRONMENTAL CONSIDERATIONS

THERE IS NO KNOWN ASBESTOS IN OR AROUND THE PENTHOUSE WINDOWS.

FLOOR PLAN DEMO NOTES


- ① 1. DEMOLITION EXSTG. ALUMINUM WINDOW SET IN PLASTER AND OR INCASED IN WOOD FRAME.
- ② 2. REMOVE RUST FRONT STEEL DOOR ASSEMBLY

CONSTRUCTION NOTES

- A. REMOVE RUST, CLEAN, PRIMER, AND PAINT STEEL WINDOW LINTELS
- B. INSTALL NEW BLAST-RESISTANT THERMAL PANE NOT TRIPLE GLAZED WINDOWS IN PENTHOUSE AREA.
- C. INSTALL NEW WATER RESISTANT SHEETROCK AND OR ALUMINUM INTERIOR MOLDINGS FROM WALL TO WINDOW FINISH SMOOTH, LATEX PRIMER, AND SHERWIN WILLIAMS PROM MAR 200 LATEX PAINT INSTALL BLAST CLIP AND TRIM.
- D. REMOVE RUST, CLEAN, PRIMER, AND ALKYD PAINT STEEL DOORS.
- E. INSTALL WINDOW SILL FLASHING FROM WINDOW DISTANCE APPROXIMATE 16 INCHES TO PARAPIT WALL.



REVISIONS:	DATE:

Dept. of Veterans Affairs
Jack C. Montgomery
Medical Center
1011 Honor Height Drive
Muskogee, Oklahoma 74401

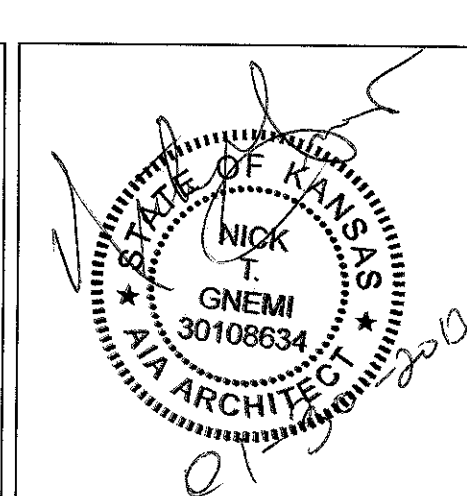


APPROVED:	APPROVED: President A.F.G.E. 2250	APPROVED: Energy Engineer	APPROVED: Medical Center Director	DRAWING TITLE	PROJECT TITLE	DATE
APPROVED:	APPROVED:	APPROVED: Safety Manager	APPROVED: Associate Director	A & B WING PENTHOUSE	REPLACE WINDOWS BUILDING #1	27 DECEMBER 2012
APPROVED:	APPROVED:	APPROVED: Infection Control Nurse	APPROVED: Chief of Staff	PROJECT NO. 623-12-102	CONTRACT NO. VA256612C0232	SCALE: 1/8" = 1'-0"
APPROVED:	APPROVED:	APPROVED: Industrial Hygienist	APPROVED: Chief of Engineering Service	BUILDING NO. Building #1	AUTOCAD FILE NAME 62312102A7.1	DRAWING NO. A7.1
						DWG. 23 OF 32


Department of
Veterans Affairs

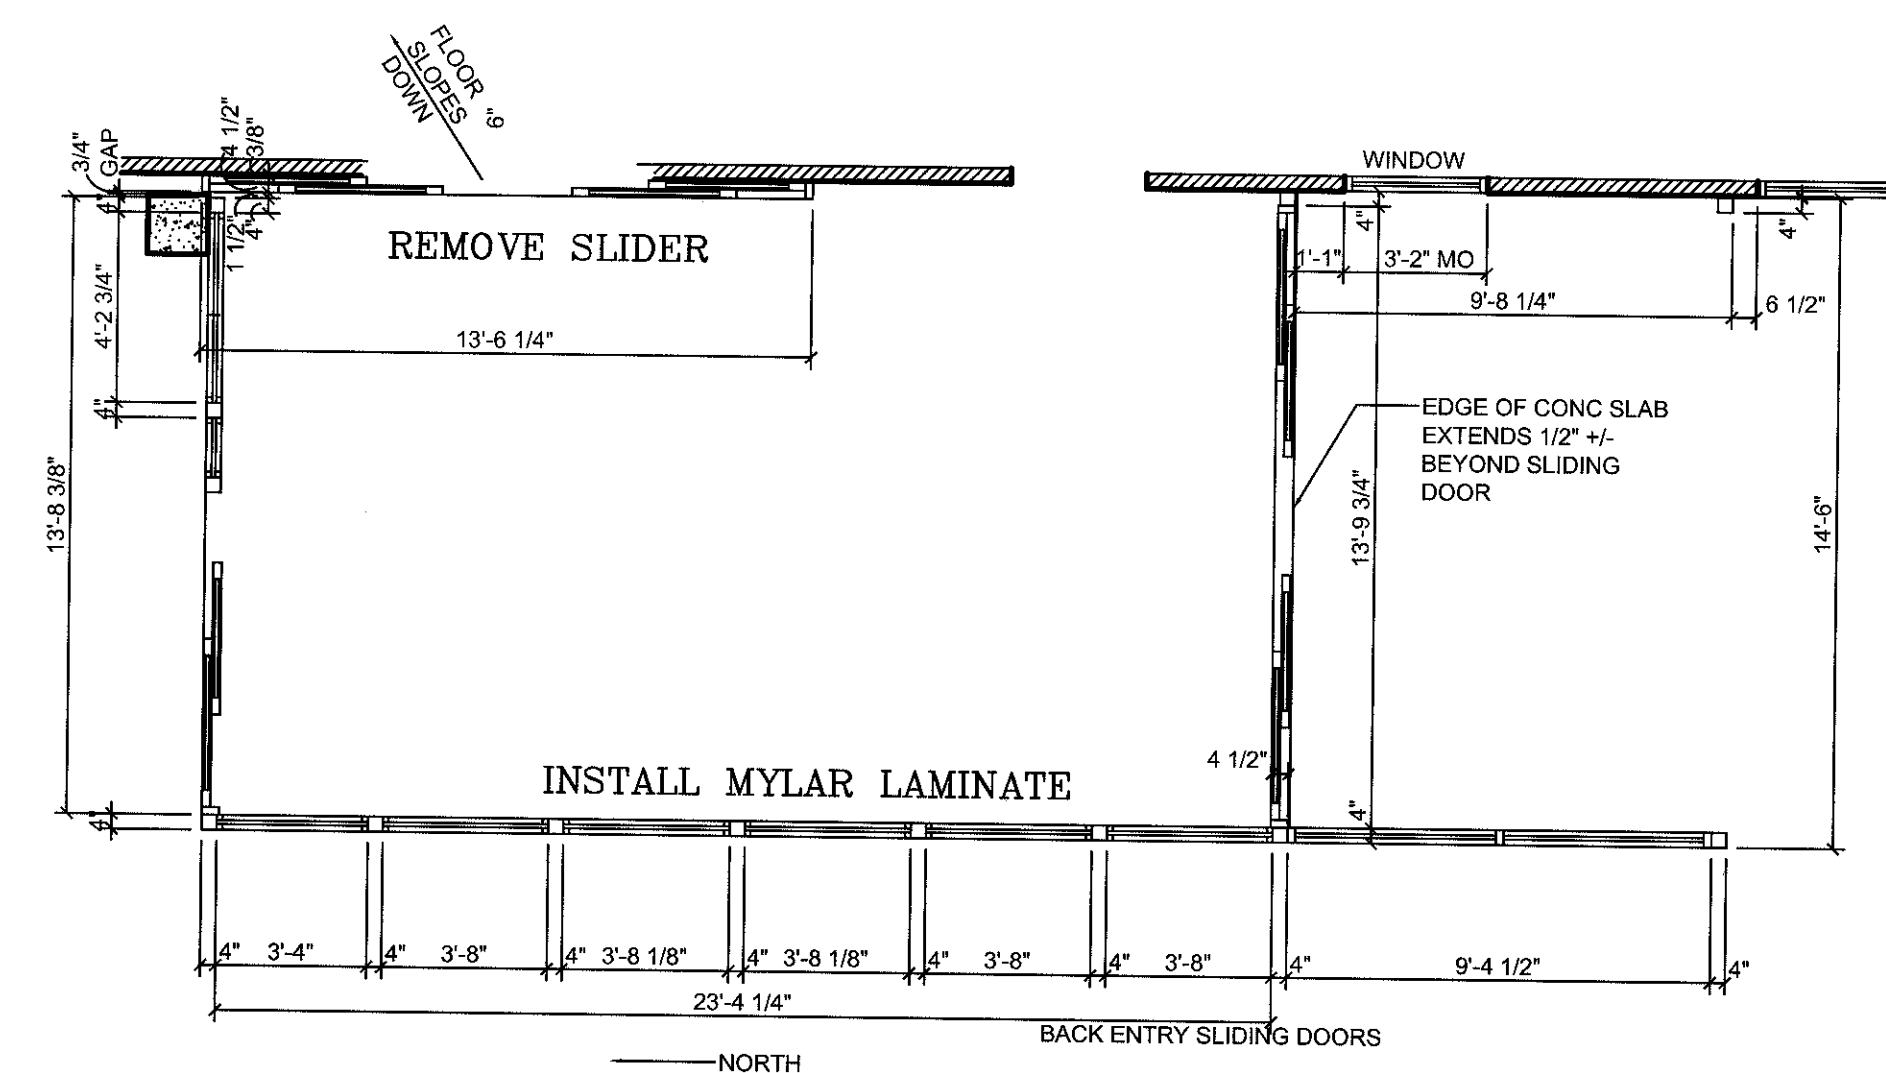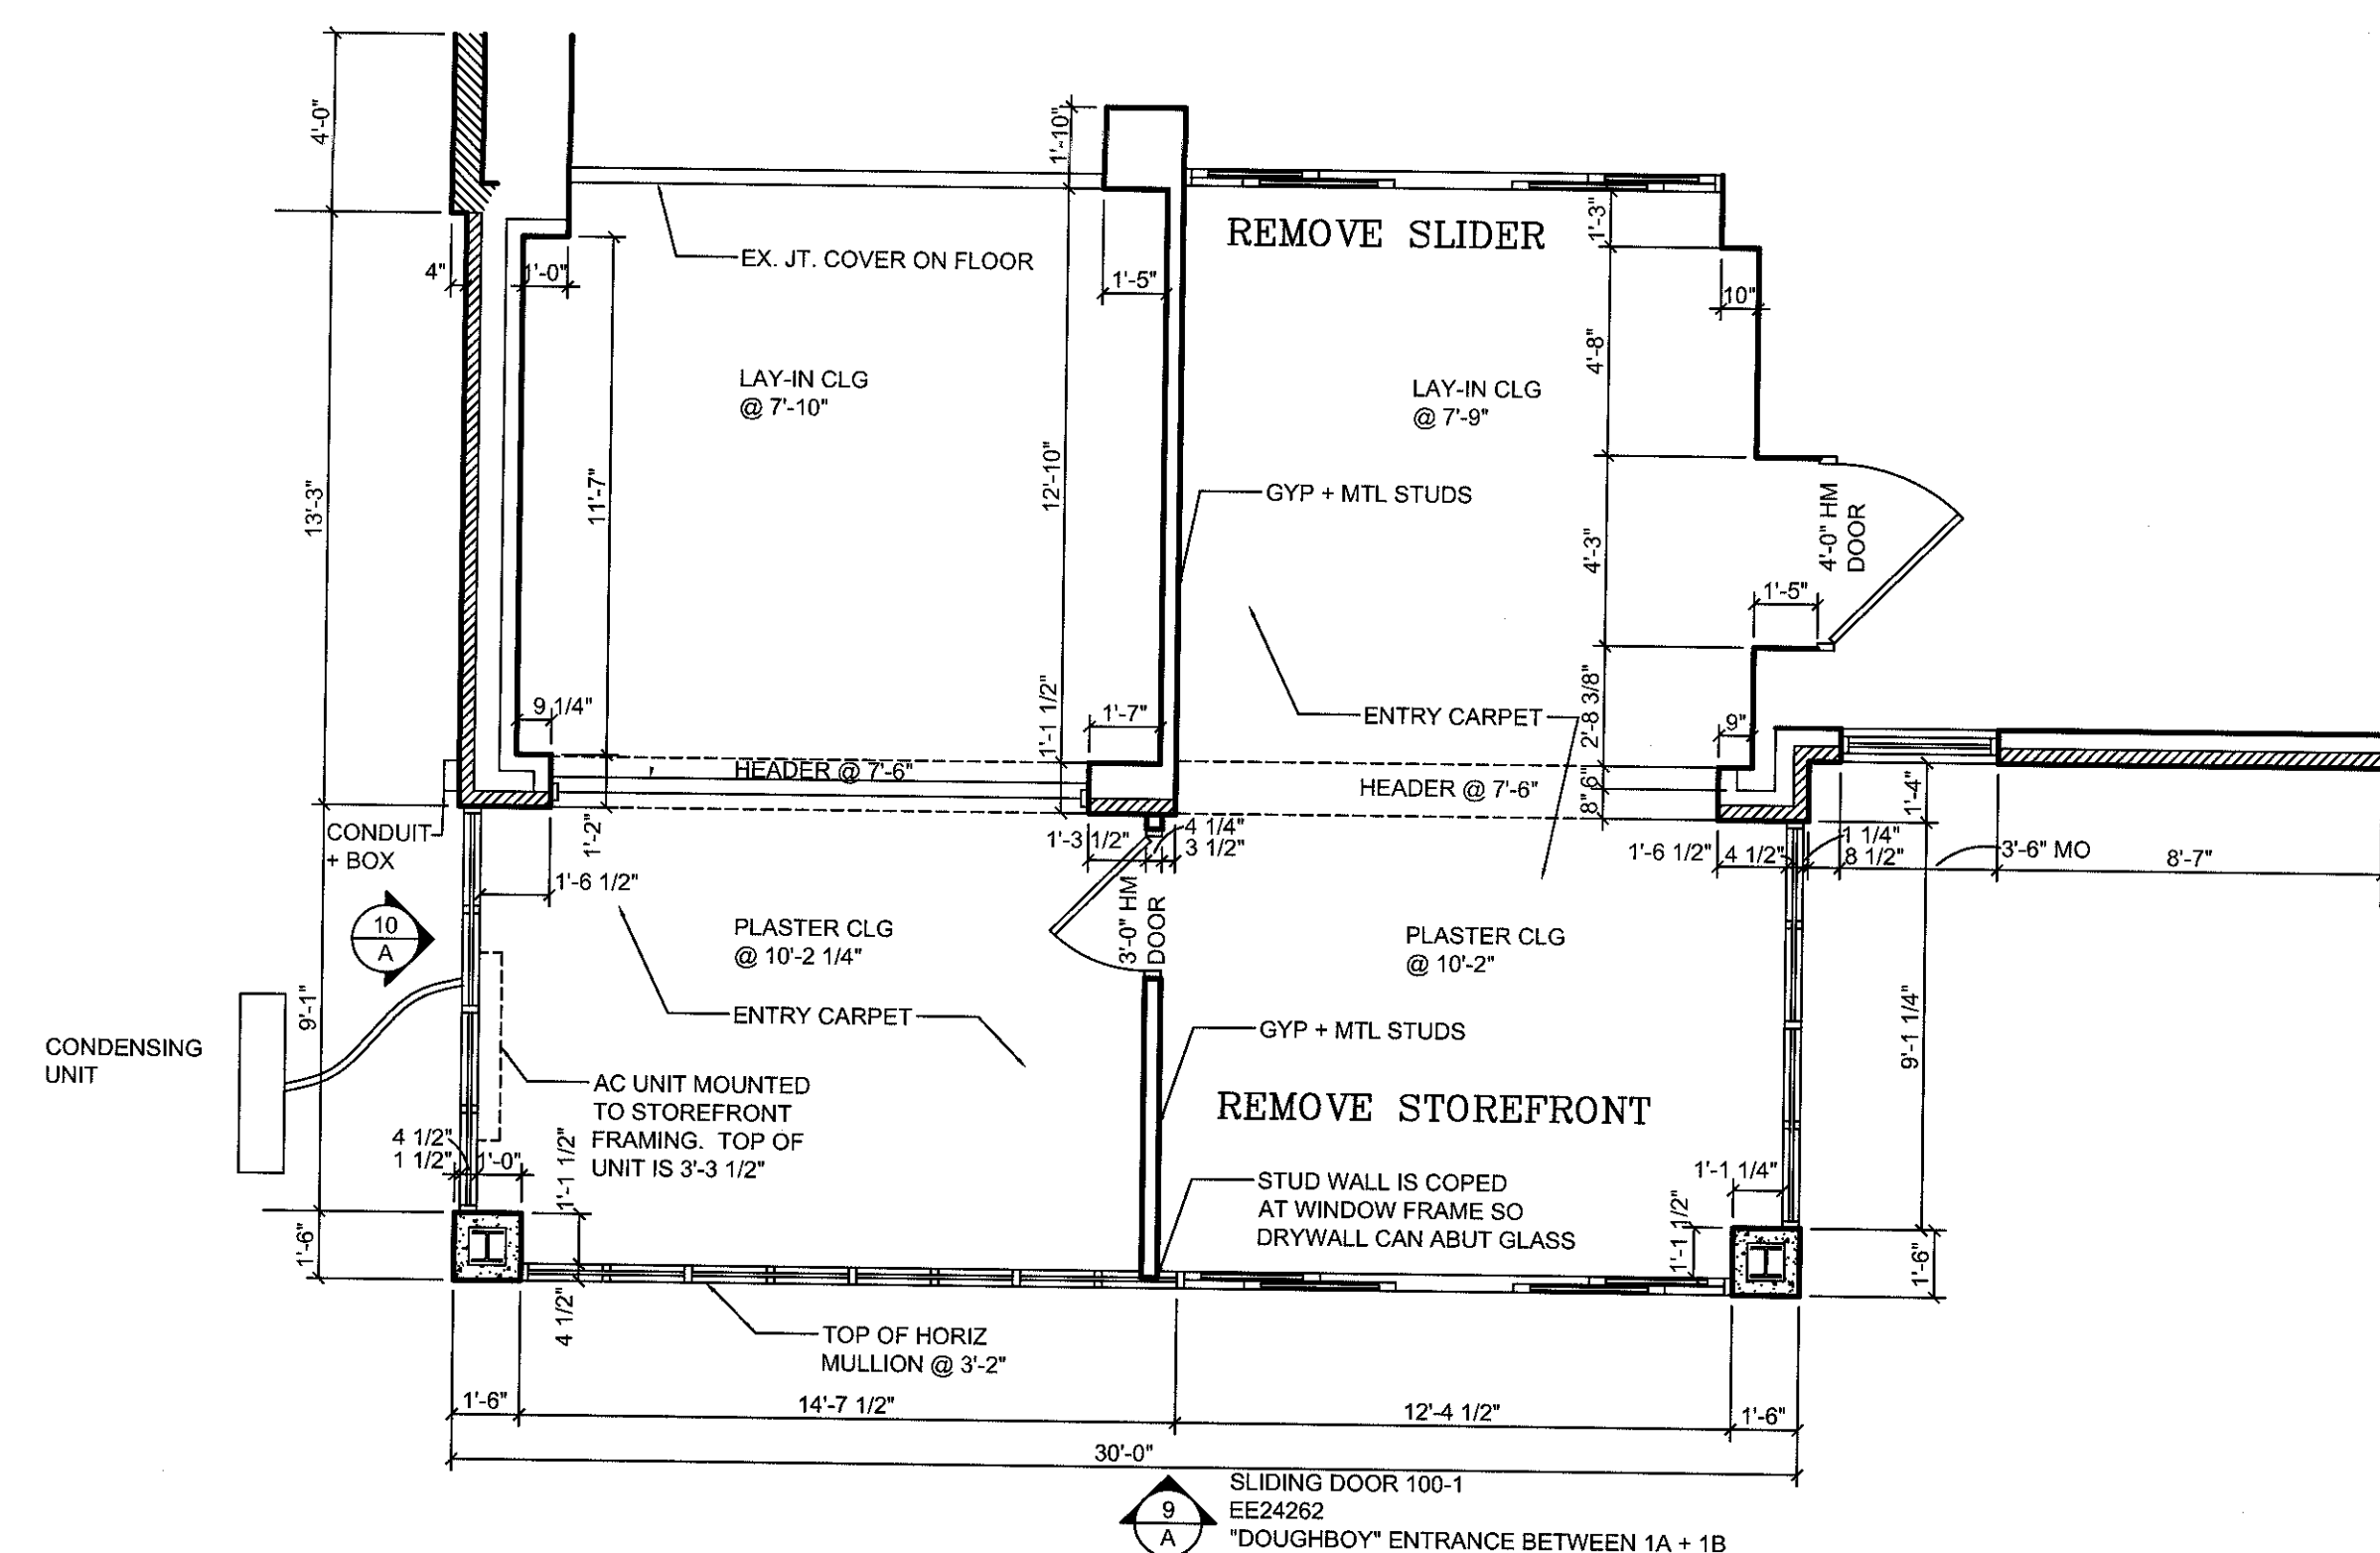


- ## STOREFRONT DEMOLITION NOTES
1. BUILDING WILL REMAIN FULLY FUNCTIONING DURING CONSTRUCTION.
 2. CONTRACTOR TO HAVE SEPARATE DUMPSTERS WASTE ASBESTOS
LEAD CONTAMINATES OFF OF THE MEDICAL CAMPUS.
 3. CONSTRUCTION DEBRIS AND RECYCLEABLES RESPONSIBILITY TO BE
REMOVED DAILY BY CONTRACTOR.
 4. CONTRACTOR TO OPERATE TO SMOKE PROTECTION BARRIER LEVEL
FOLLOWING DEMOLITION SPECIFICATION.
 5. PROTECT EXTERIOR VEGETATION FROM DAMAGE.
 6. CONTRACTOR TO REMOVE A&B MAIN ENTRY STOREFRONT AND INSTALL
BLAST RESISTANT ENERGY STAR HEAVY DUTY SLIDER DOOR AND
STOREFRONT.
 7. REMOVE EXSTG. INTERIOR SLIDER DOOR AND INSTALL HEAVY DUTY
SLIDER DOOR COLOR MATCH WINDOWS.
 8. REMOVE AC UNIT AND REINSTALL THE SAME UNIT.
 9. FOR REAR ENTRY LEAVE STORE FRONT IN PLACE INSTALL BLAST MYLAR.
 10. REPLACE REAR SLIDER DOORS WITH HEAVY DUTY BLAST RESISTANT
SLIDER DOOR.

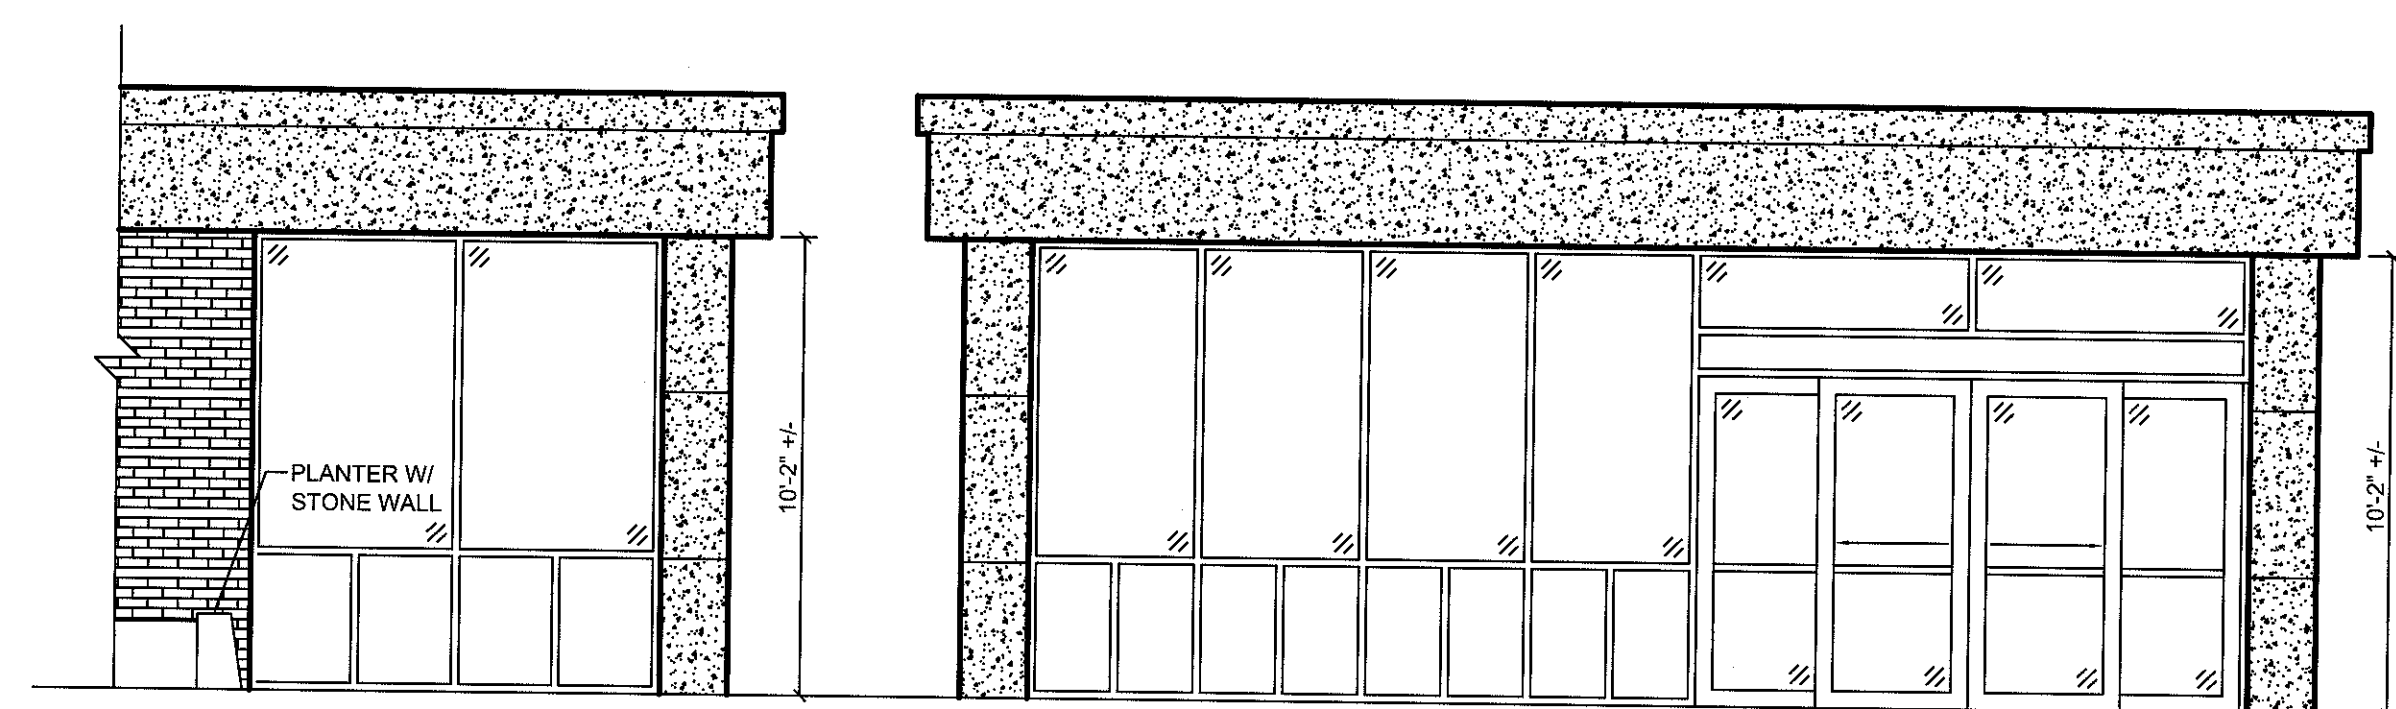

BLDG. I A&B WING MAIN ENTRANCE
SCALE: 1/4" = 1'-0"

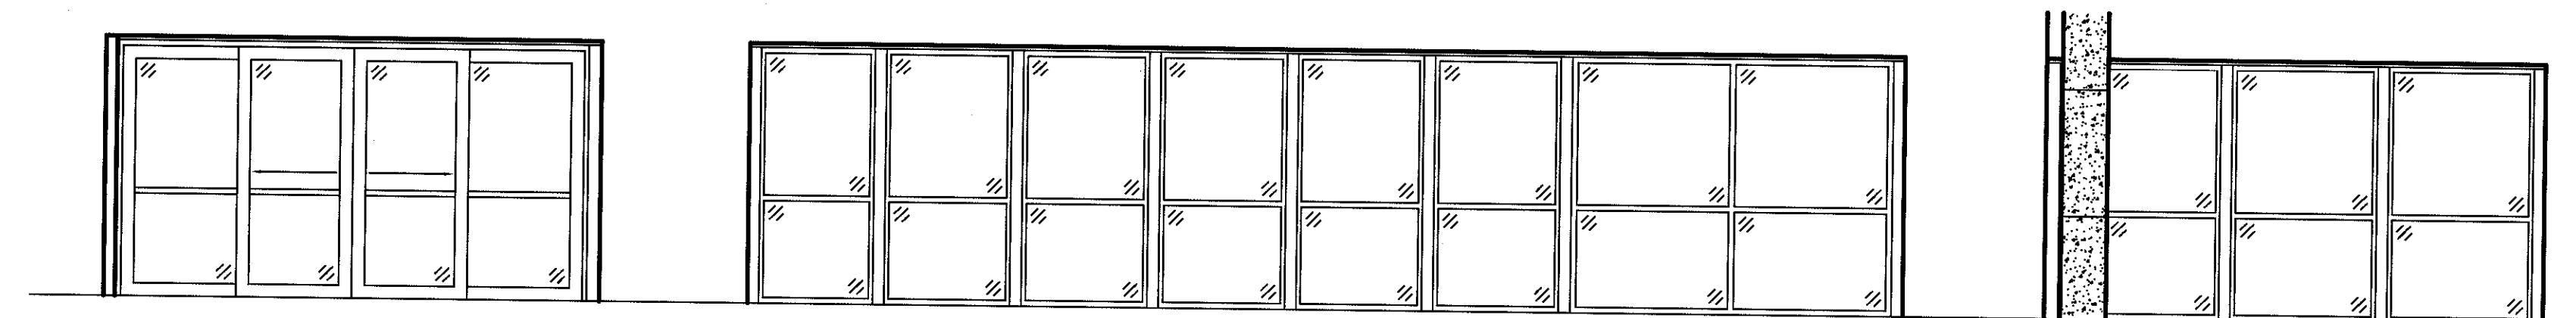


2 BLDG. I A & B WING REAR ENTRANCE
A8.1 SCALE: 1/4" = 1'-0"

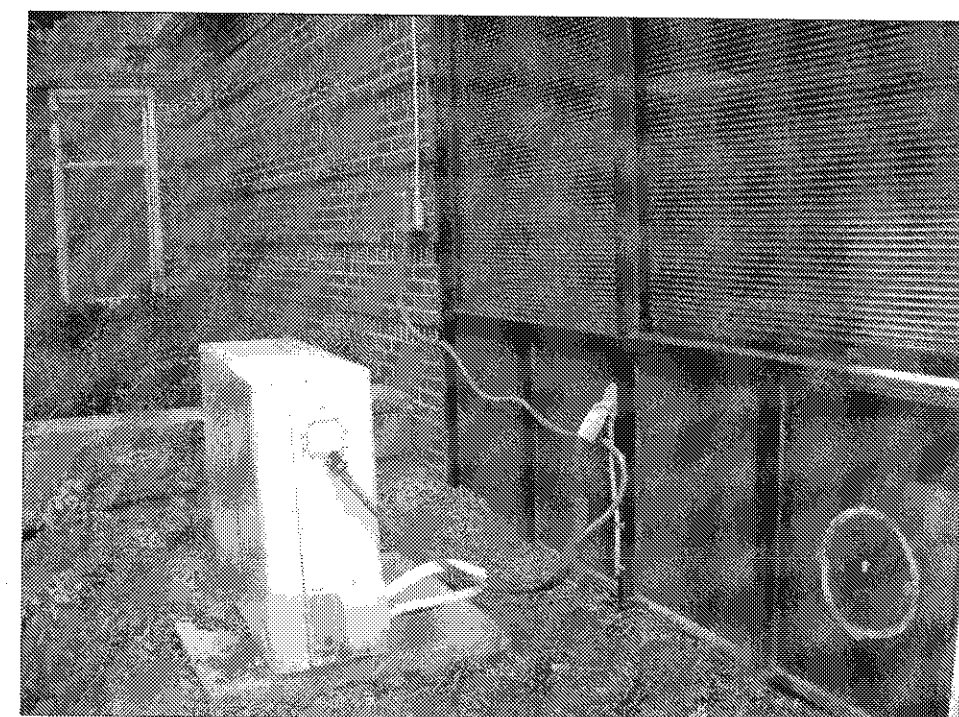


REMOVE AND REPLACE UNIT THROUGH NEW SPANDREL




REMOVE EXSTG. SLIDER DOOR

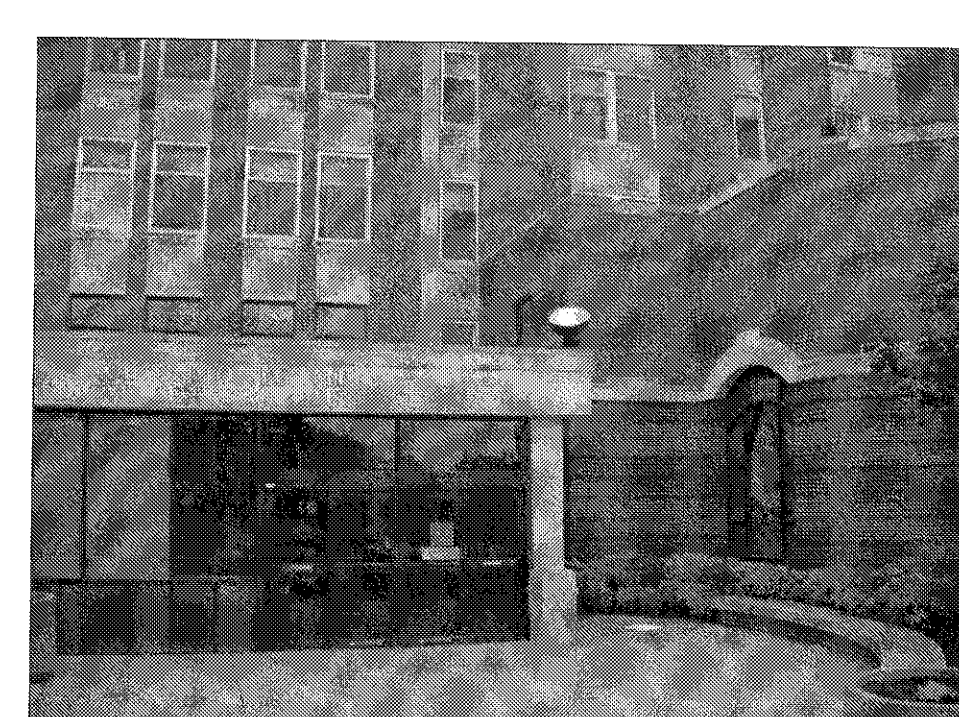


A & B MAIN ENTRANCE

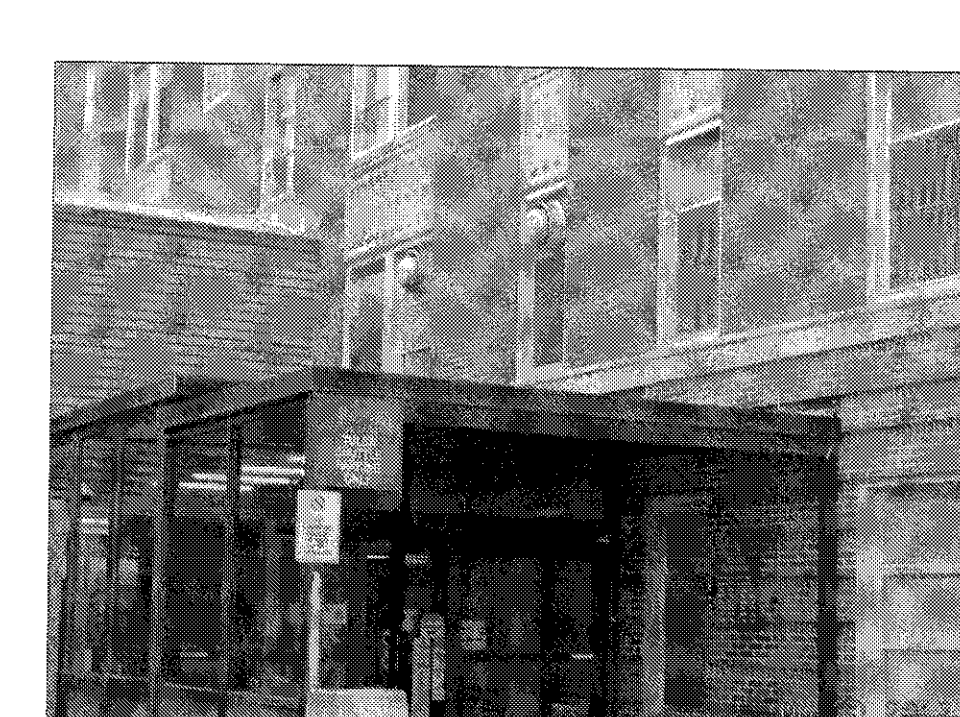


REAR STOREFRONT RECEIVES MYLAR LAMINATE

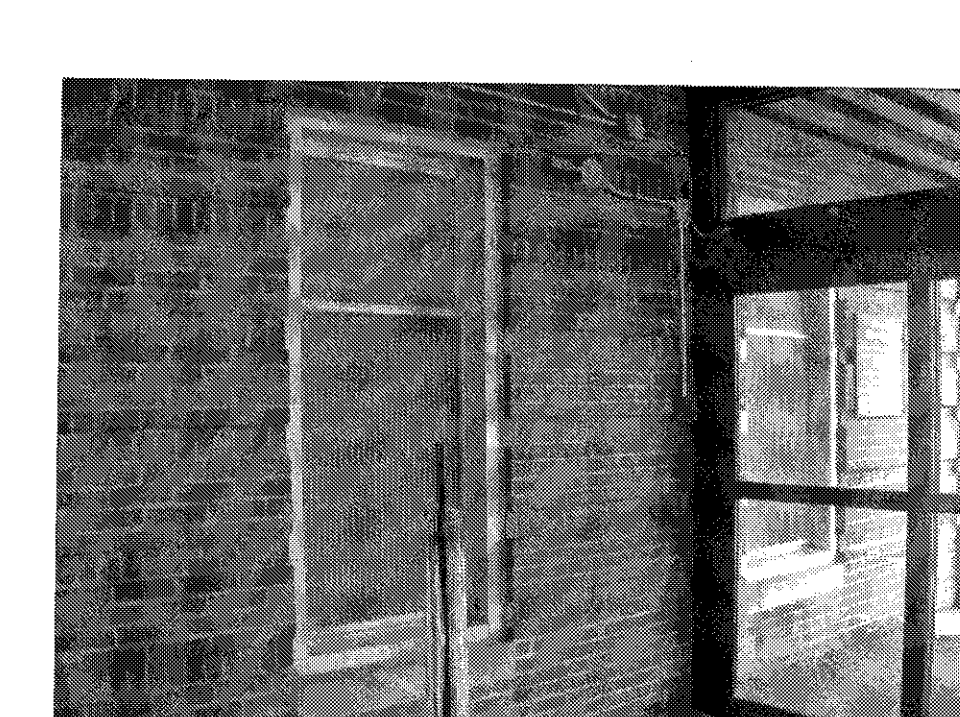


ENTRY SLIDER DOOR RECEIVES MYLAR LAMINATE

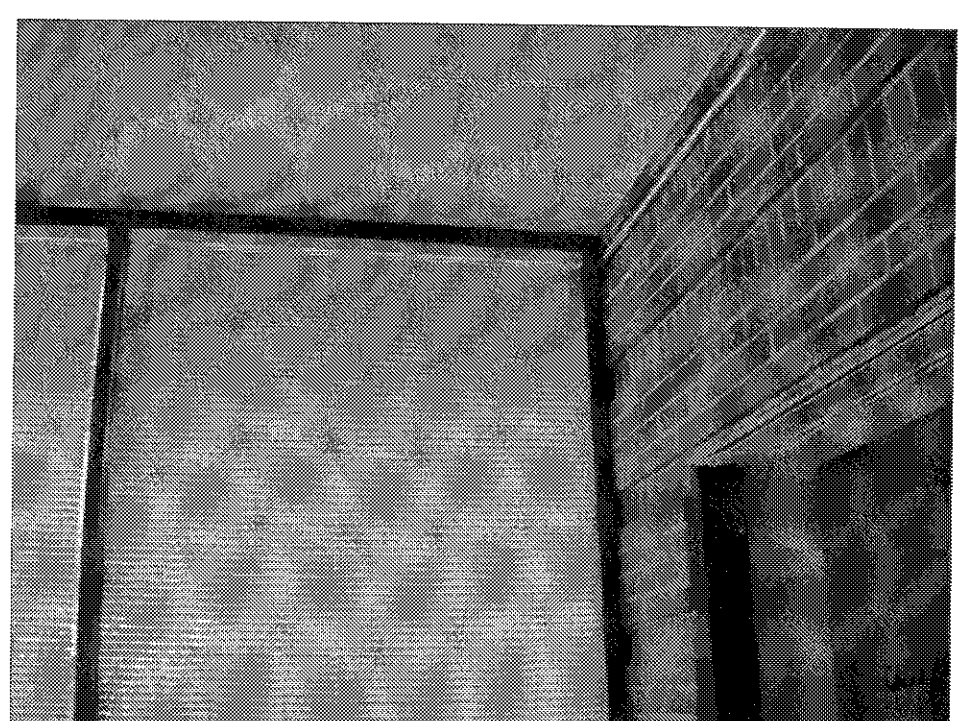


INTERIOR FIT AGAINST BRICK

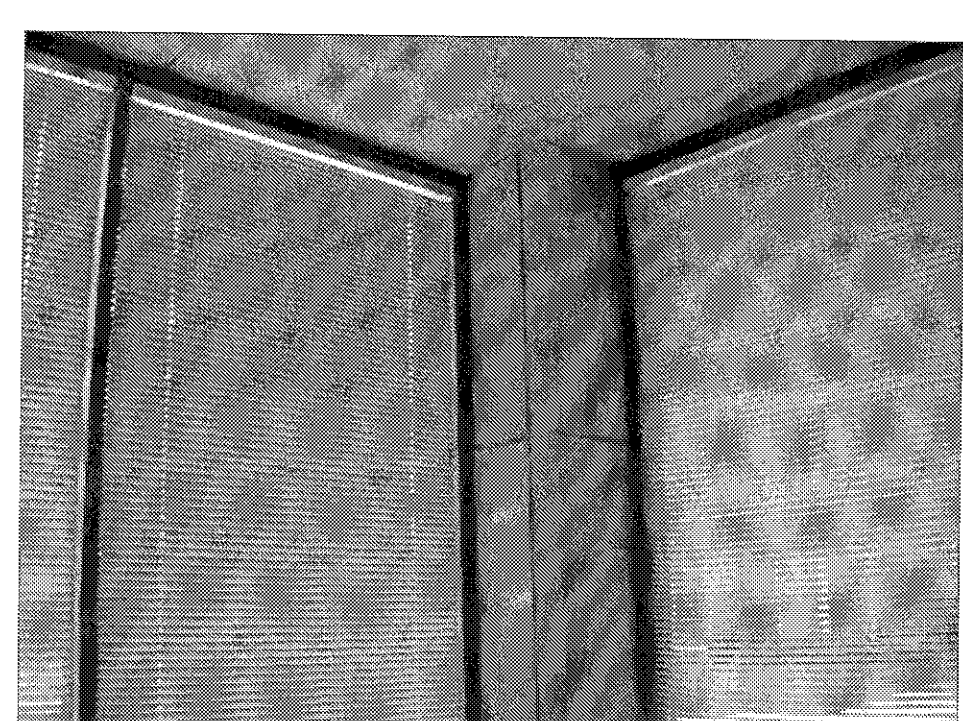


REMOVE PRECAST AND INSTALL STEEL COLUMN

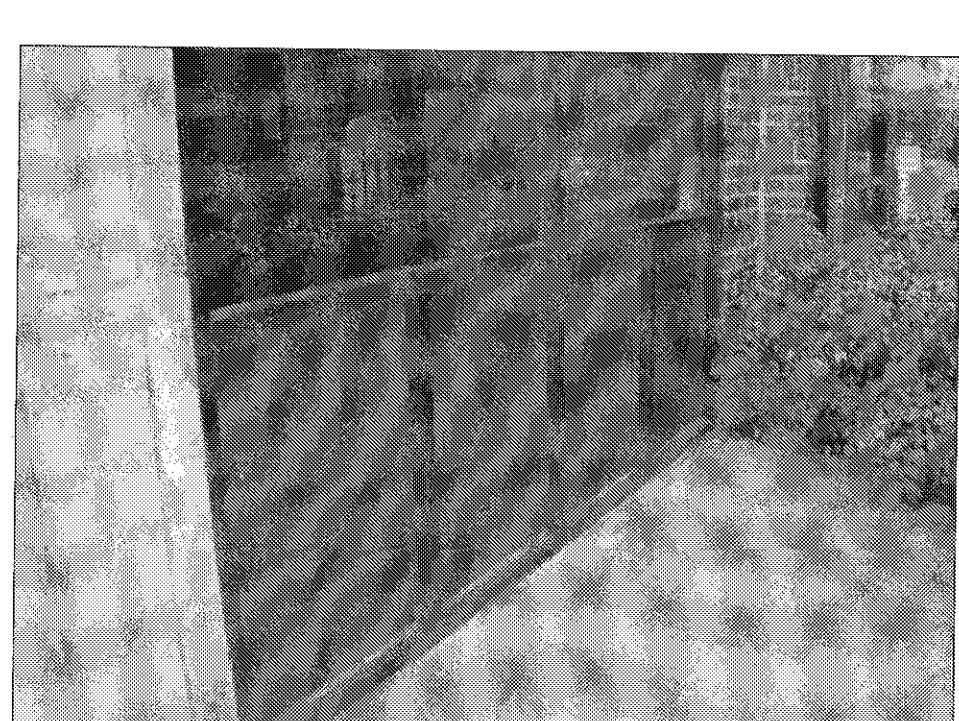

REMOVE STOREFRONT SECTIONS

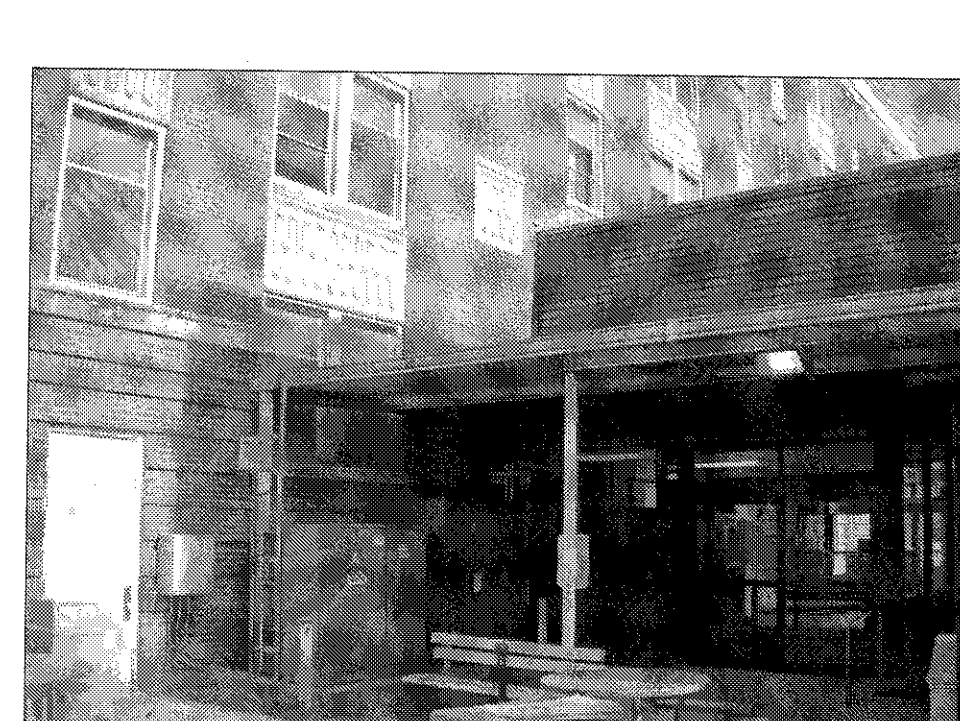


REAR ENTRY RECEIVES MYLAR LAMINATE COATING

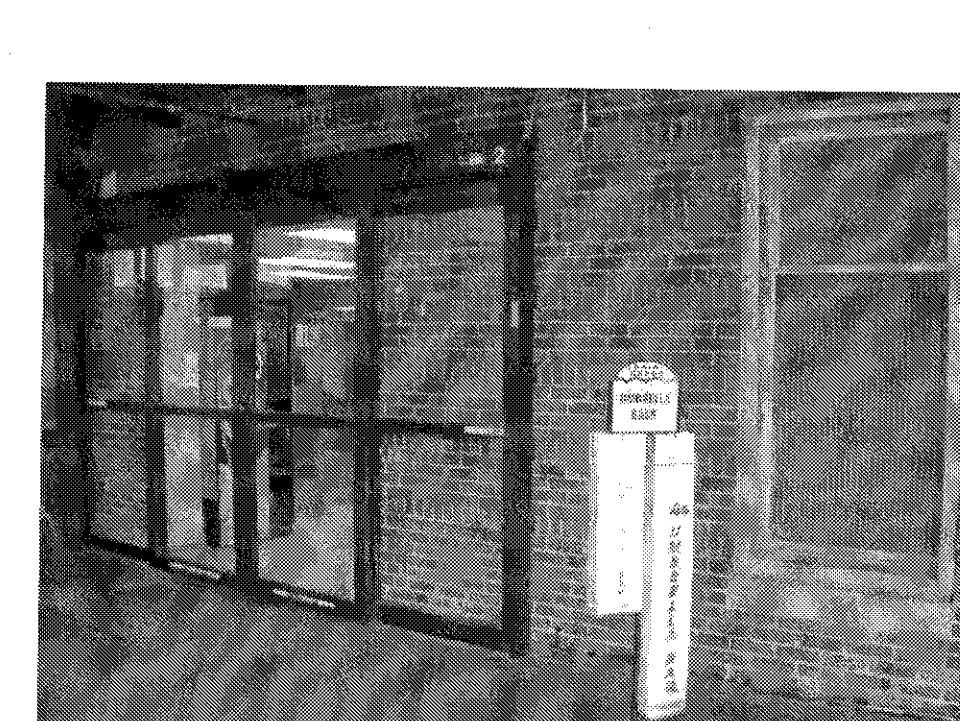


REMOVE AND REPLACE REAR SLIDER DOOR.

REVISIONS:	DATE:



Dept. of Veterans Affairs
 Jack C. Montgomery
 Medical Center
 1011 Honor Height Drive
 Muskogee, Oklahoma 74401

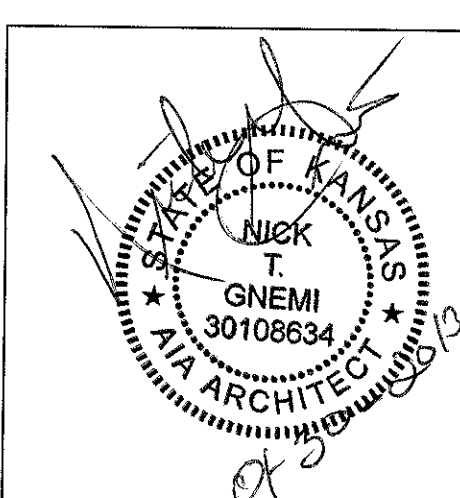

APPROVED:	APPROVED: President A.F.C.E. 2250	APPROVED: Energy Engineer	APPROVED: Medical Center Director
APPROVED:	APPROVED:	APPROVED: Safety Manager	APPROVED: Associate Director
APPROVED:	APPROVED:	APPROVED: Infection Control Nurse	APPROVED: Chief of Staff
APPROVED:	APPROVED:	APPROVED: Industrial Hygienist	APPROVED: Chief of Engineering Service

DRAWING TITLE	
A & B WING	
STOREFRONT DEMO	
PROJECT NO.	CONTRACT NO.
623-12-102	VA256612C0232
BUILDING NO.	AUTOCAD FILE NAME:

PROJECT TITLE		DATE
REPLACE WINDOWS BUILDING #1		27 DECEMBER 2012
DESIGNED BY: PROUD VETERANS		SCALE: AS SHOWN
DRAWN BY: JA	CHECKED BY: NTG	DRAWING NO.
LOCATION		A8.1

Department of
Veterans Affairs