


PENTHOUSE FLOOR PLAN (6TH FLOOR)
NO SCALE

7TH FLOOR PLAN
NO SCALE

8TH FLOOR PLAN
NO SCALE

TOWER ROOF PLAN
NO SCALE

scale
feet 25 0 25 50 75 100

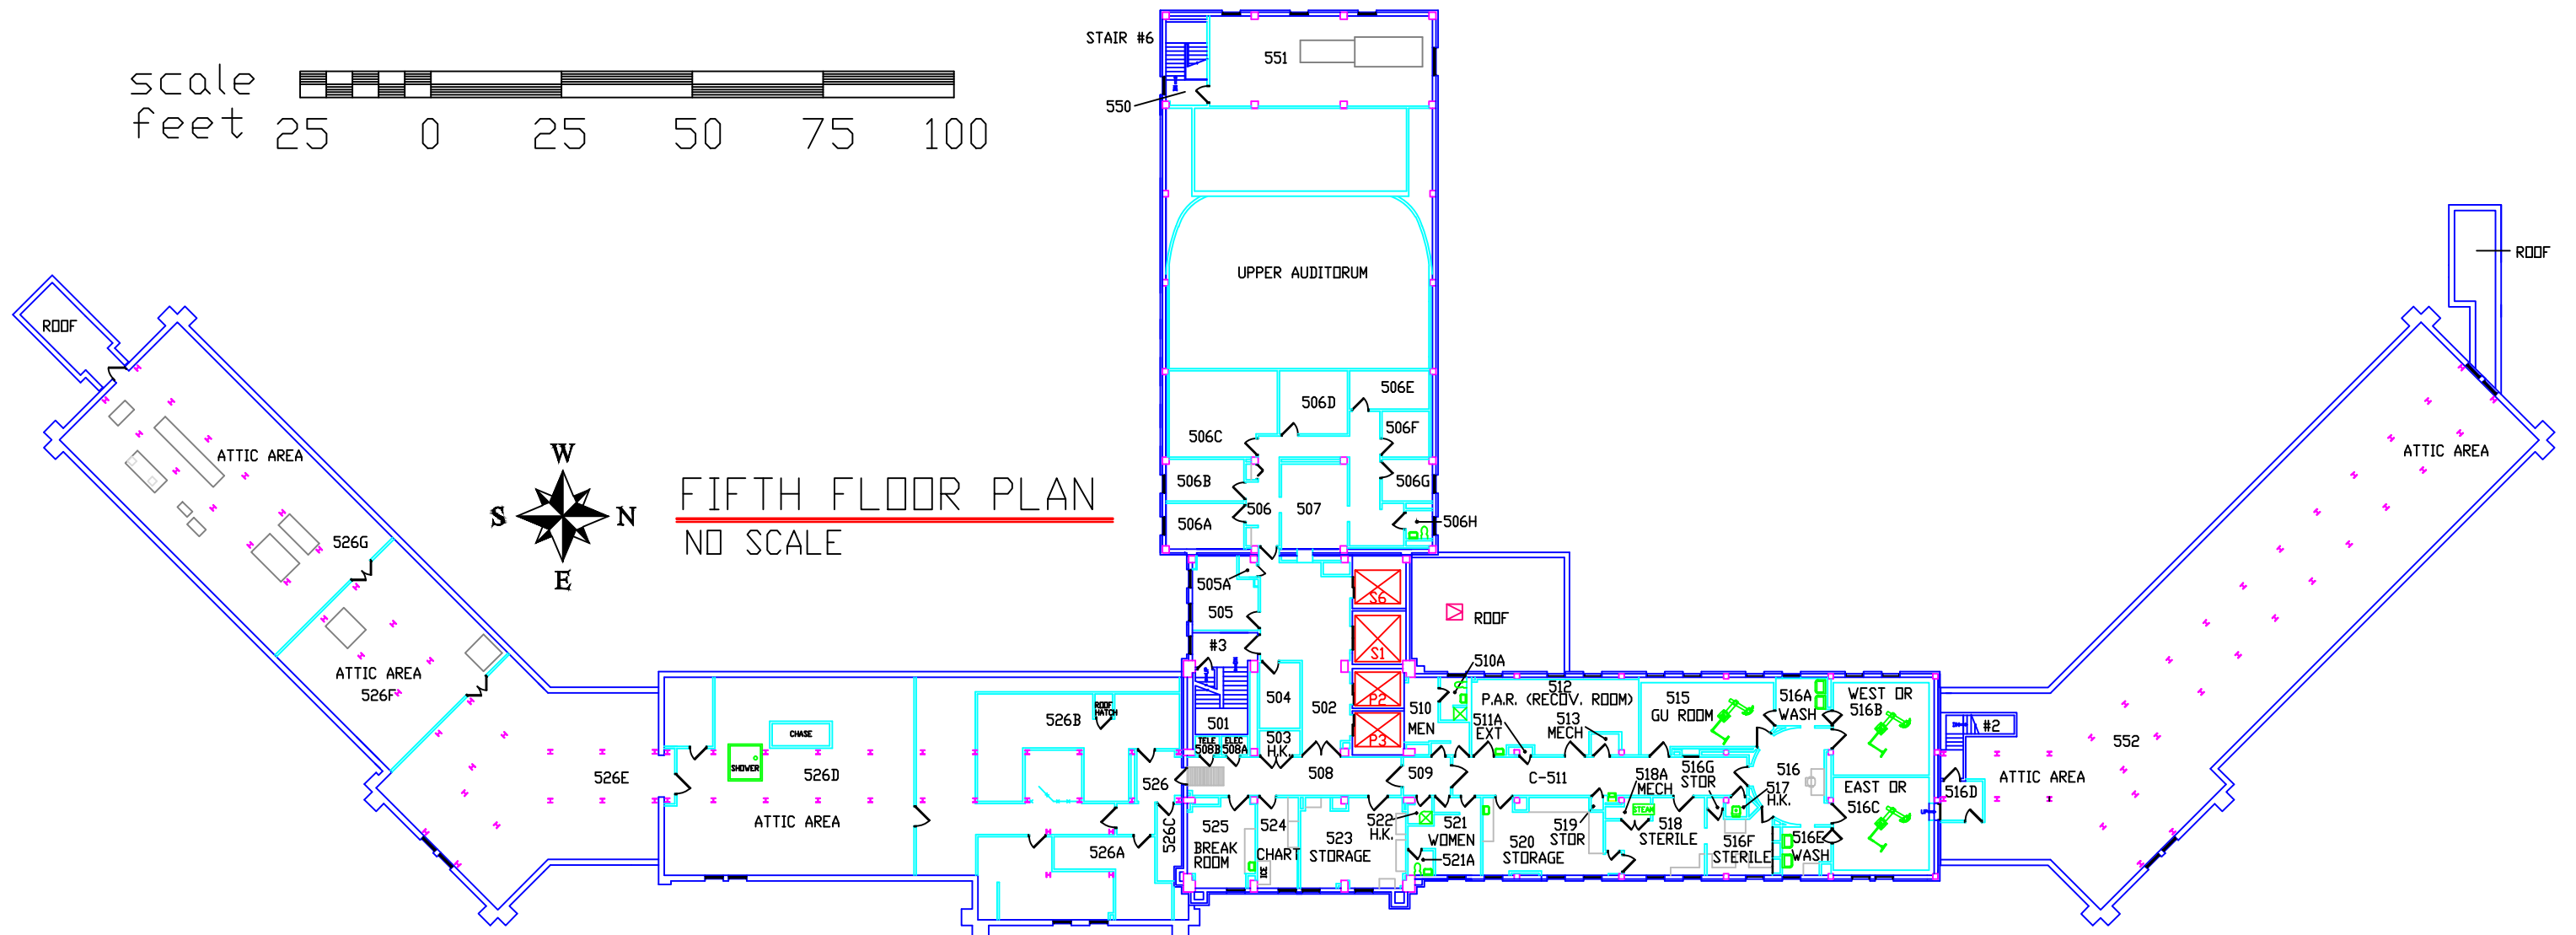

FIFTH FLOOR PLAN
NO SCALE

Revisions	Date	Drawing Title	Project Title			Date
		Approved Division Chief	Building Number	Checked	Drawn	Project No.
		Approved Service Director	Location VAMROC SIOUX FALLS, SOUTH DAKOTA			Drawing No.
					Deg. of	