
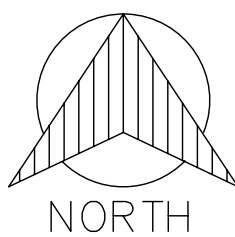



three inches = one foot
one and one half inches = one foot
one inch = one foot
three quarters inch = one foot
one half inch = one foot
three eighths inch = one foot
one quarter inch = one foot
one eighth inch = one foot

A
B
C
D
E
F

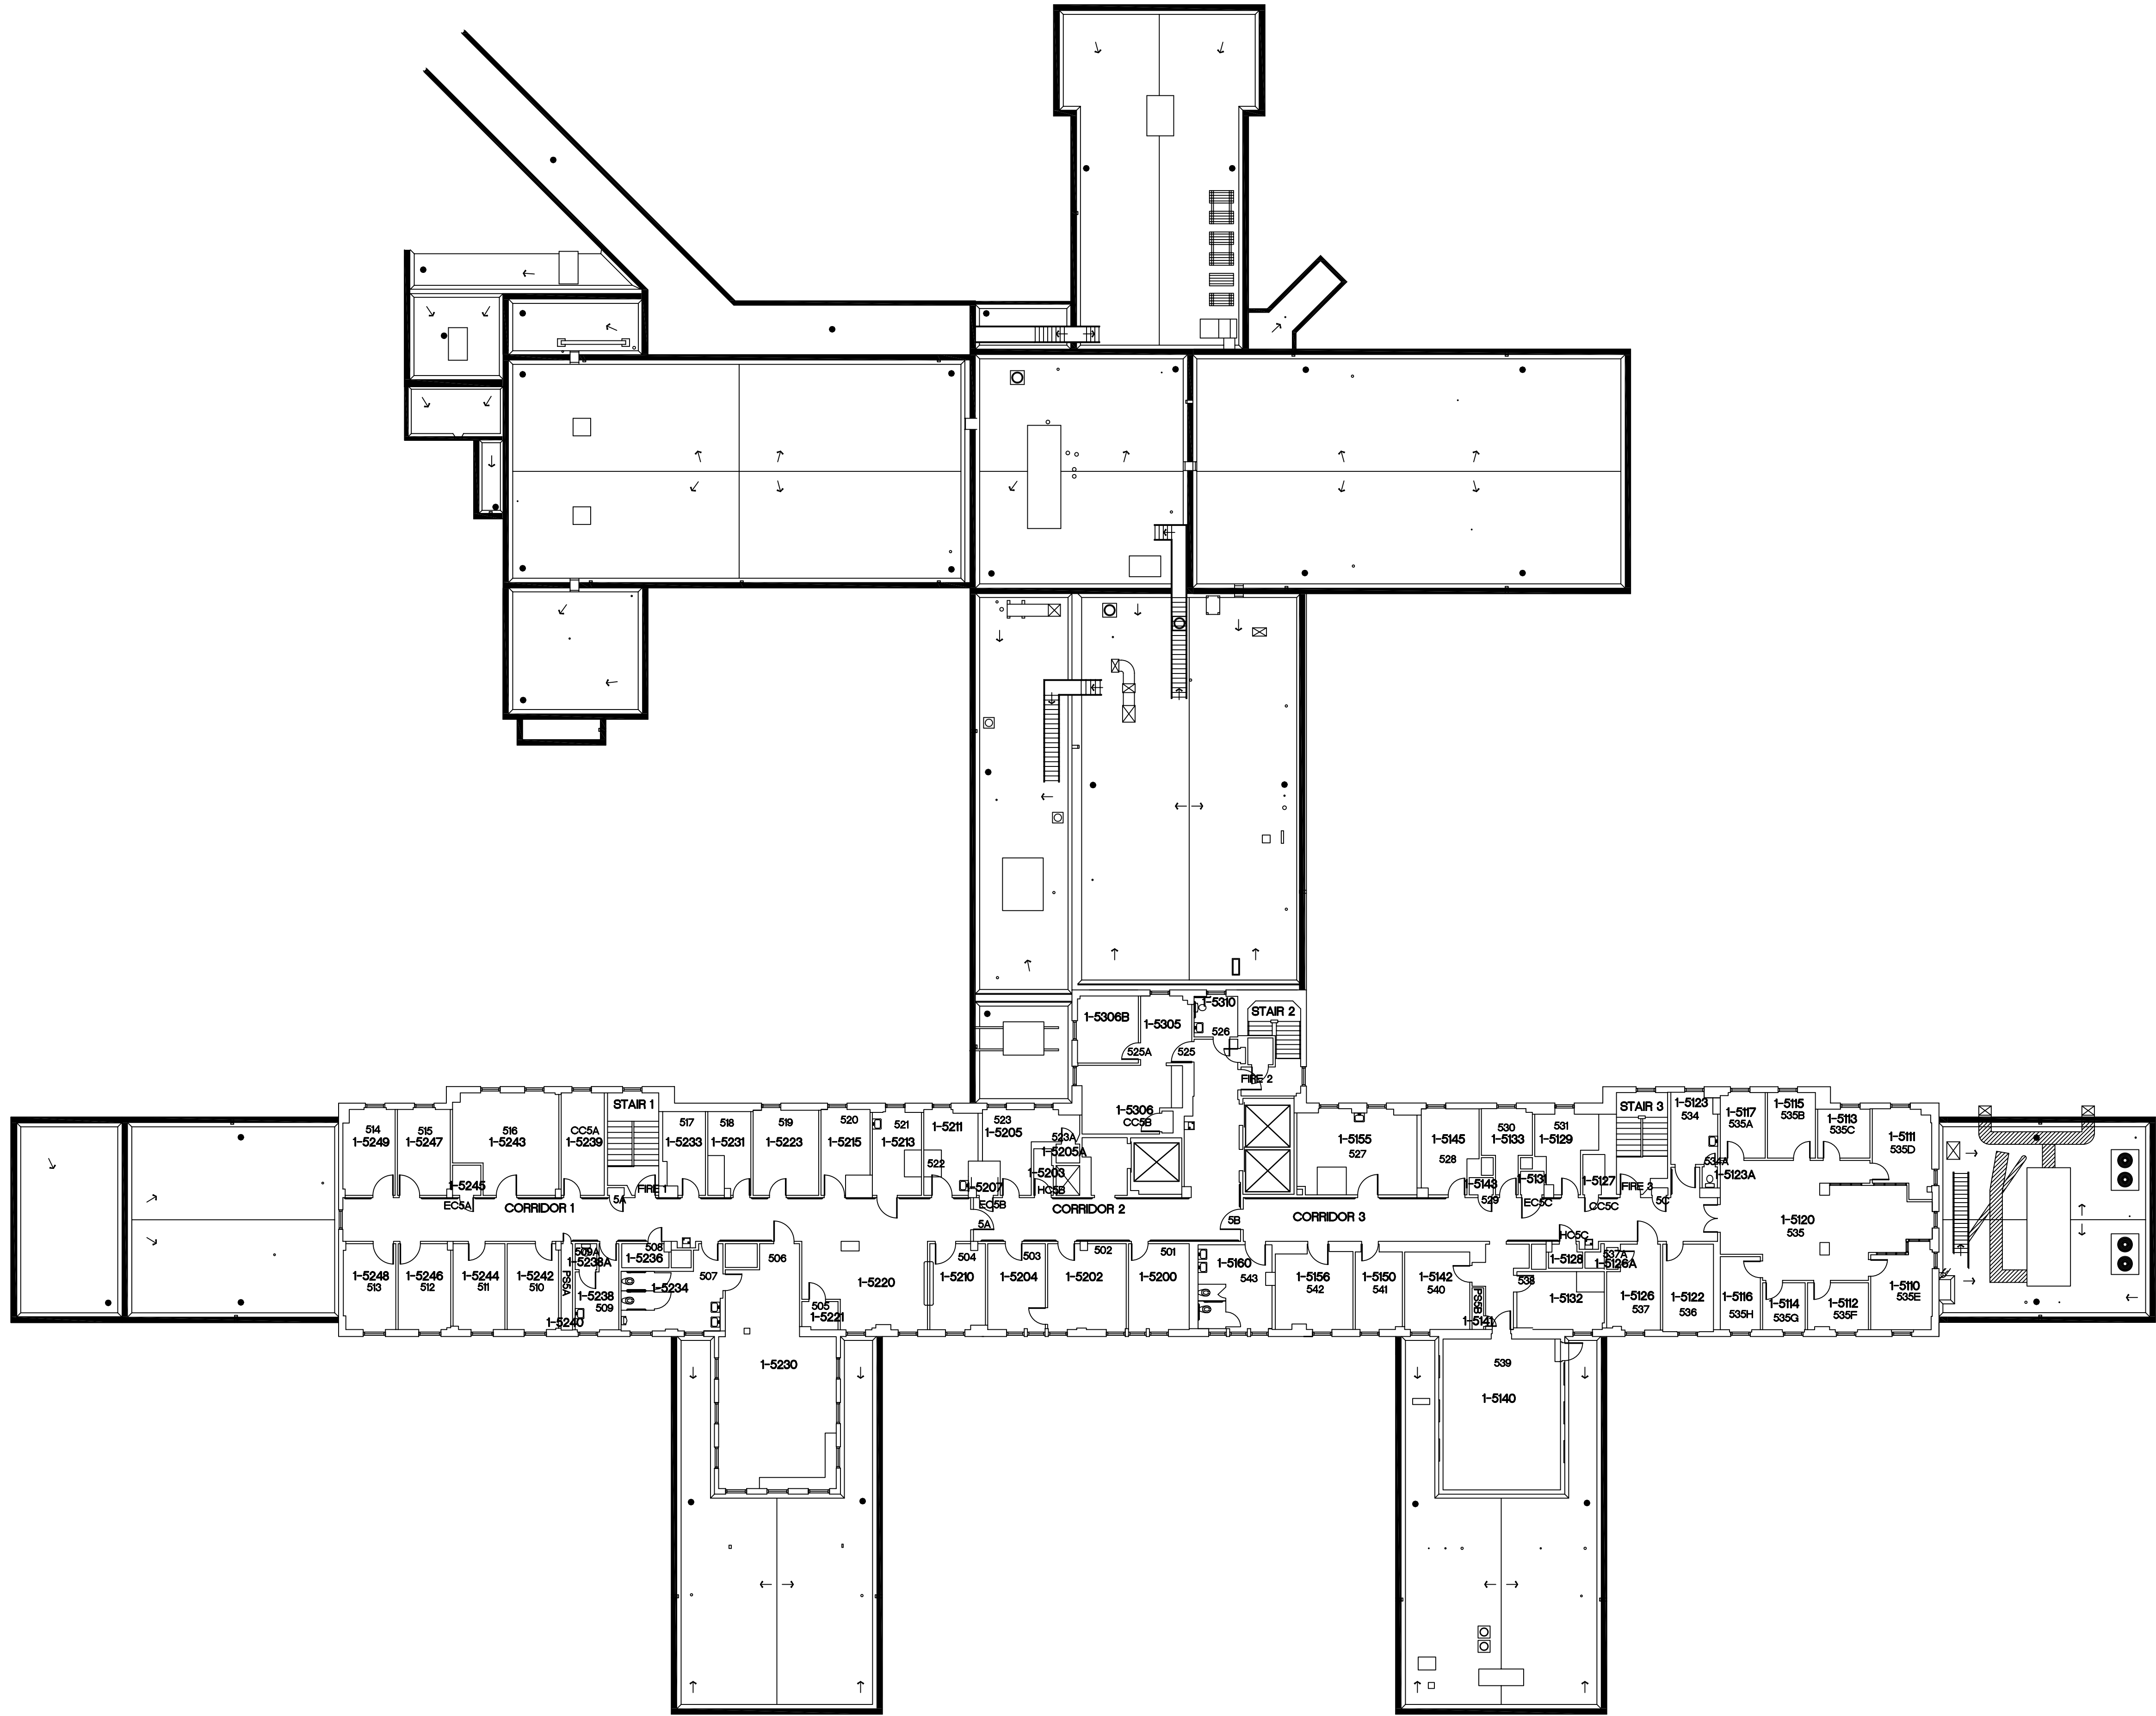

		CONSULTANTS:		 Department of Veterans Affairs Aleda E Lutz Medical Center 1500 Weiss Street Saginaw, MI 48602		Property of the United States Government For Official Use Only Do not remove this notice Properly Destroy documents when no longer needed		Drawing Title FIFTH FLOOR PLAN		Project Title		Scale 1/16" = 1'-0"		Office of Facilities Management Department of Veterans Affairs	
						File Name 65507HIL_5A-PPFIXX		Approved Director Facilities Management Service		Project No.		Drawing Number			
Revisions		Date				File Location V:\VACILITIES\Engineering\060308 Facility Floor Plans\Building 1		Approved Medical Center Director		Date 4-2-12		Checked		Drawn	