
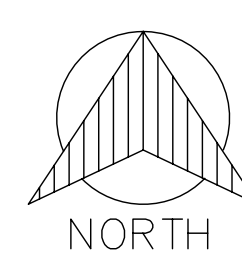
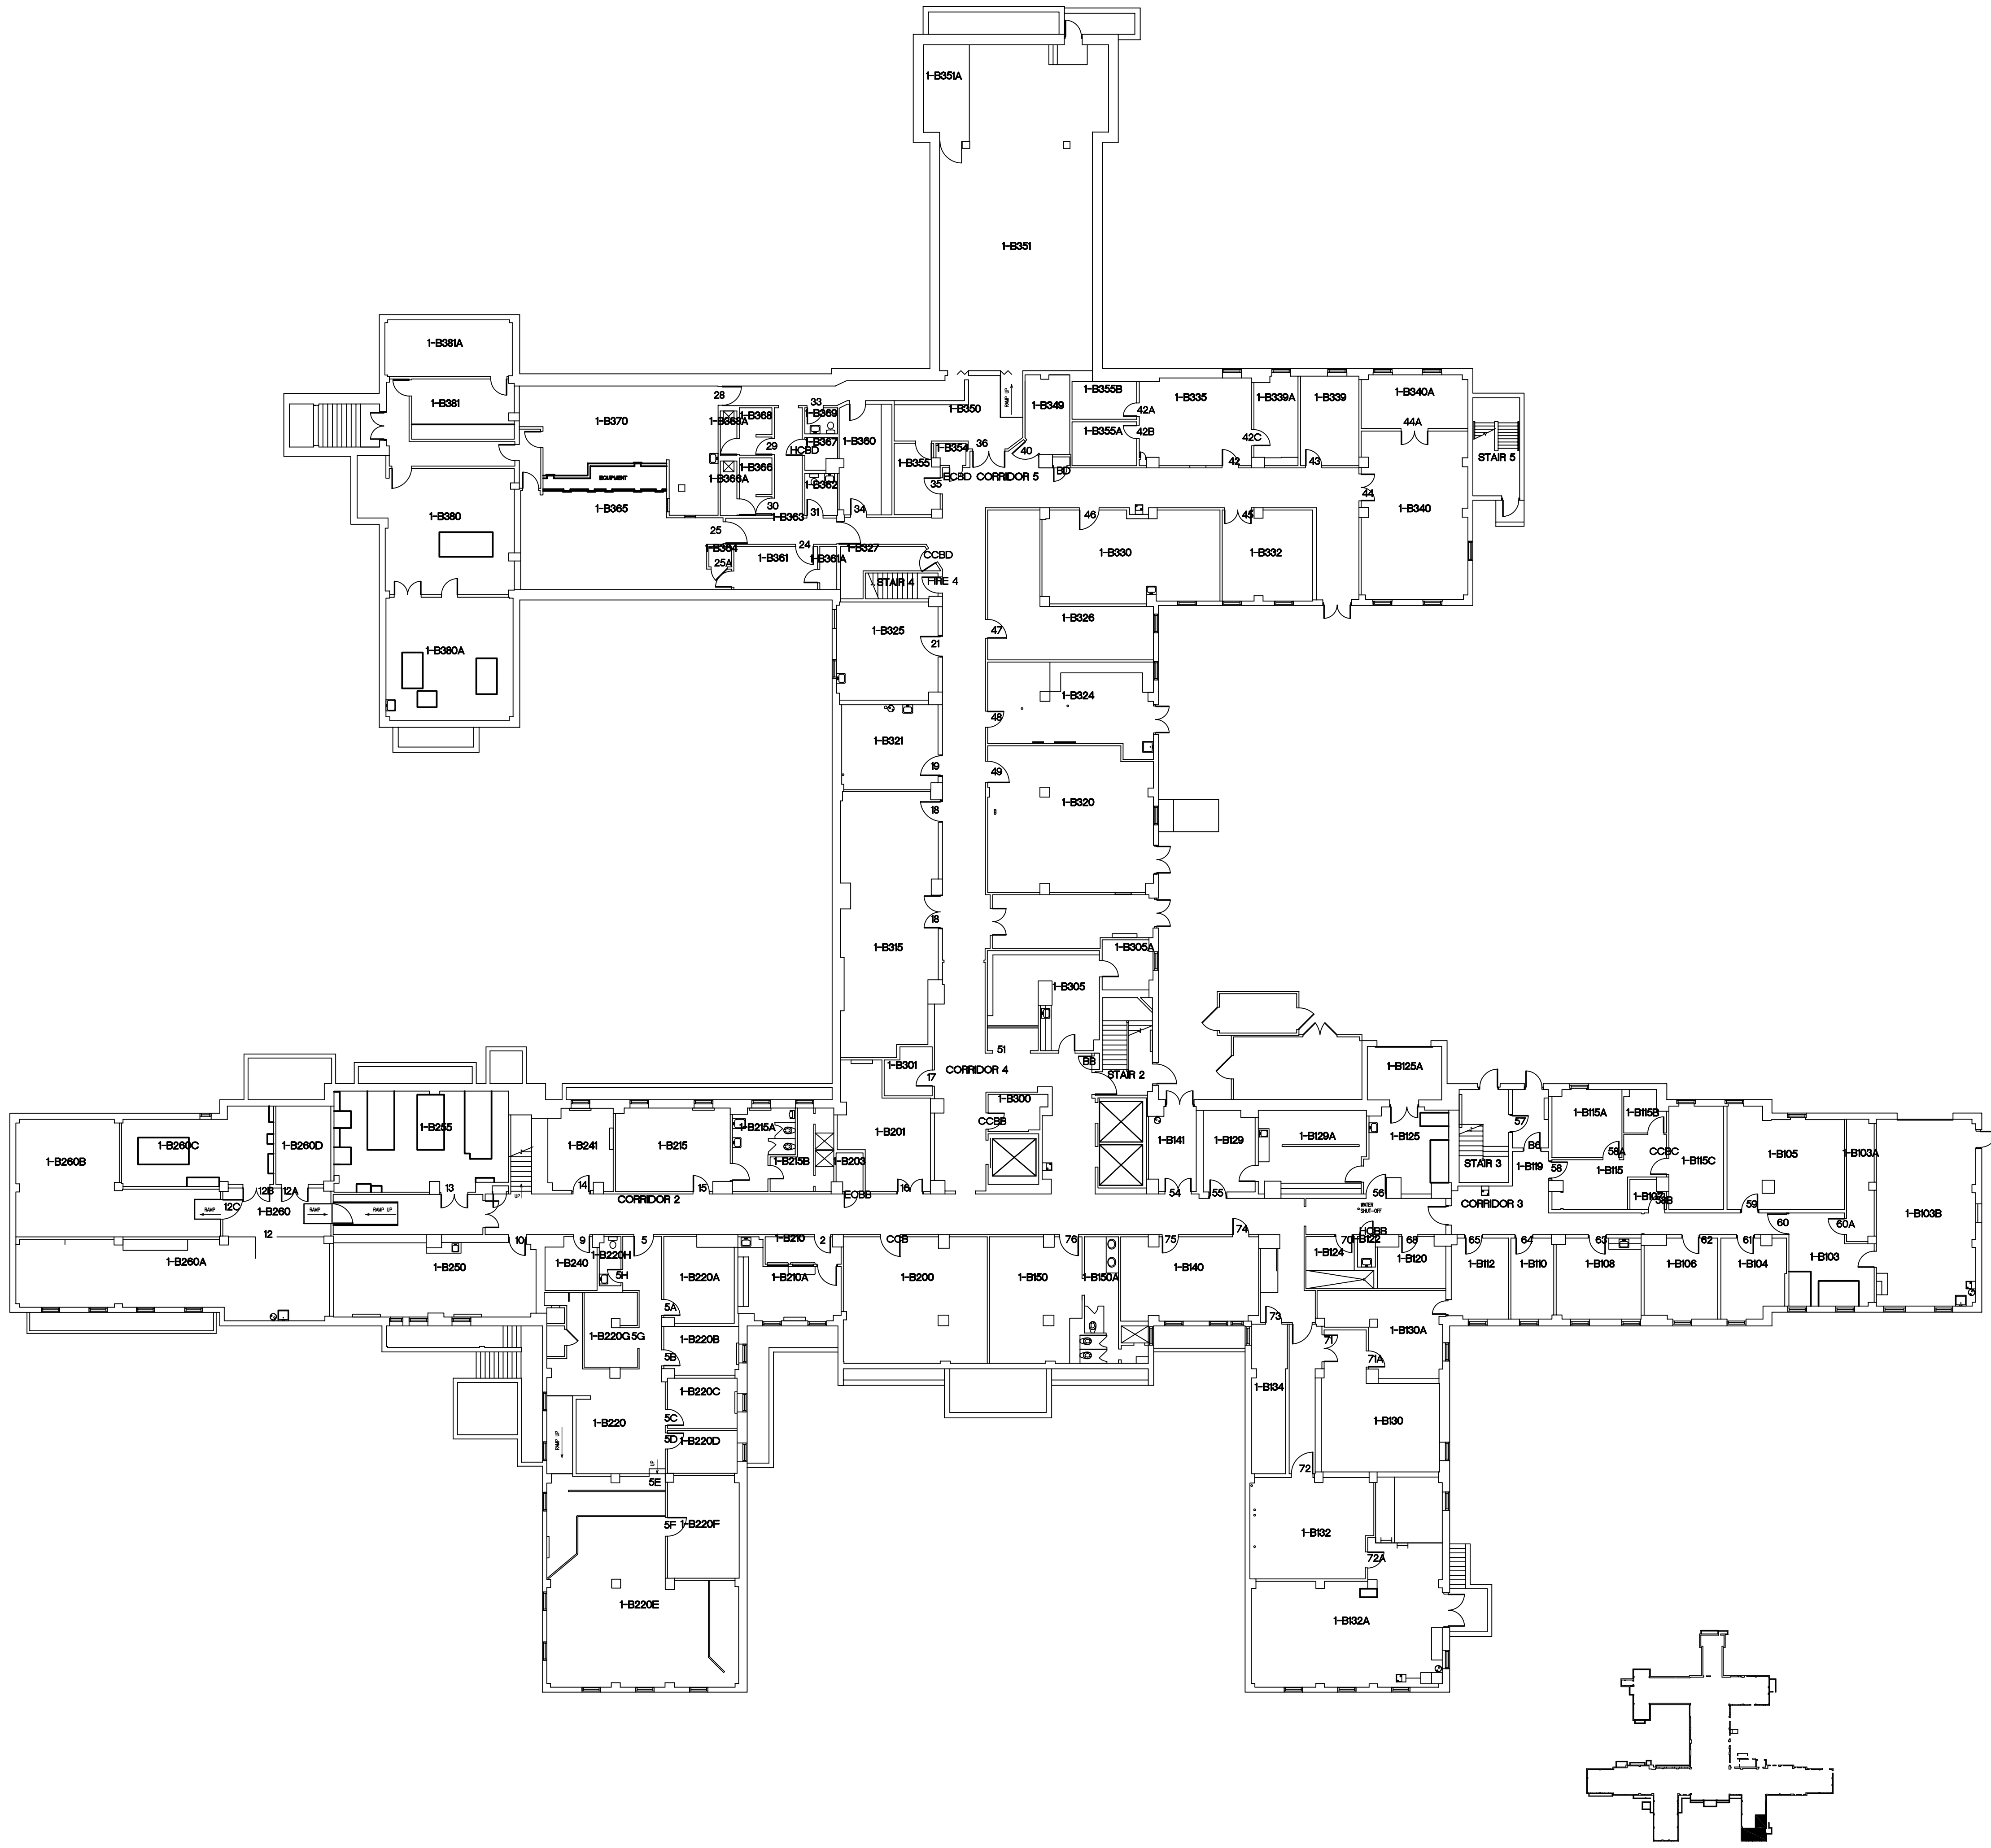


one eighth inch = one foot
one quarter inch = one foot
three eighths inch = one foot
one half inch = one foot
one half inch = one foot
three quarters inch = one foot
one inch = one foot
one and one half inches = one foot
three inches = one foot

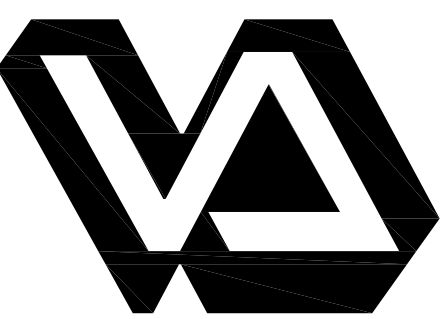

| | | | | | | | | | | | | | |
|------------------|--|---------------------|--|--|--|--|---|-----------------------|----------------------|-----------------------|-------------------------------|-------------------|---|
| | | CONSULTANTS: | |  Department of Veterans Affairs Aleda E Lutz Medical Center 1500 Weiss Street Saginaw, MI 48602 | Property of the United States Government For Official Use Only Do not remove this notice Properly Destroy documents when no longer needed | | Drawing Title BASEMENT FLOOR PLAN | | Project Title | | Scale 1/16" = 1'-0" | | Office of Facilities Management Department of Veterans Affairs |
| | | | | | File Name 65507III_LIA-PPBXX | Approved Director Facilities Management Service | | Project No. | | Drawing Number | | | |
| | | | | | File Location V:\FACILITIES\Engineering\060308 Facility Floor Plans\Building 1 | Approved Medical Center Director | | Date 4-2-12 | | Checked | Drawn | Dwg. of -- | |
| | | | | | | | | | | | | | |
| | | | | | | | | | | | | | |
| Revisions | | Date | | | | | | | | | | | |