

PROJECT TITLE

VA MEDICAL CENTER
MARTINSBURG, WV

CONSTRUCT
DOMICILIARY INTERNET CAFE &
REHAB MEDICINE EXPANSION

510 BUTLER AVENUE, MARTINSBURG, WEST VIRGINIA



LOCATION MAP

SYMBOLS

XXX
XXX
DRAWING NUMBER
DETAIL INDICATOR
DRAWING SHEET

DOOR SCHEDULE OPENING NUMBER
DOOR INDICATOR

X
COLUMN NUMBER
COLUMN INDICATOR

X X
WALL TYPE MARKER
NOTES

B
SCHEDULED ITEM MARKERS

HEIGHT, ELEVATION MARKERS

1
GENERAL NOTE MARKER

NORTH ARROW


ALTERNATES

ALTERNATE NO. 1
CONNECT PANEL DP-SWW1 TO EXISTING DISTRIBUTION PANEL DP-SW1 IN ELECTRICAL ROOM AC-143D ON FIRST FLOOR INSTEAD OF CONNECTING IT TO MAIN SWITCHGEAR A IN MAIN ELECTRICAL ROOM GE-102 IN THE BASEMENT.

ALTERNATE NO. 2:
CONSTRUCTION OF PORCH AREA (APPROXIMATELY 690sf) TO NOT BE INCLUDED AS PART OF THIS PROJECT.

ALTERNATE NO. 3:
RETAINING WALL FOR FUTURE ELEVATOR SHAFT TO EXTEND ONLY FROM NEW FIRST FLOOR SLAB TO NEW ROOF.

ALTERNATE NO. 4:
UNFINISHED PM&R SPACE.

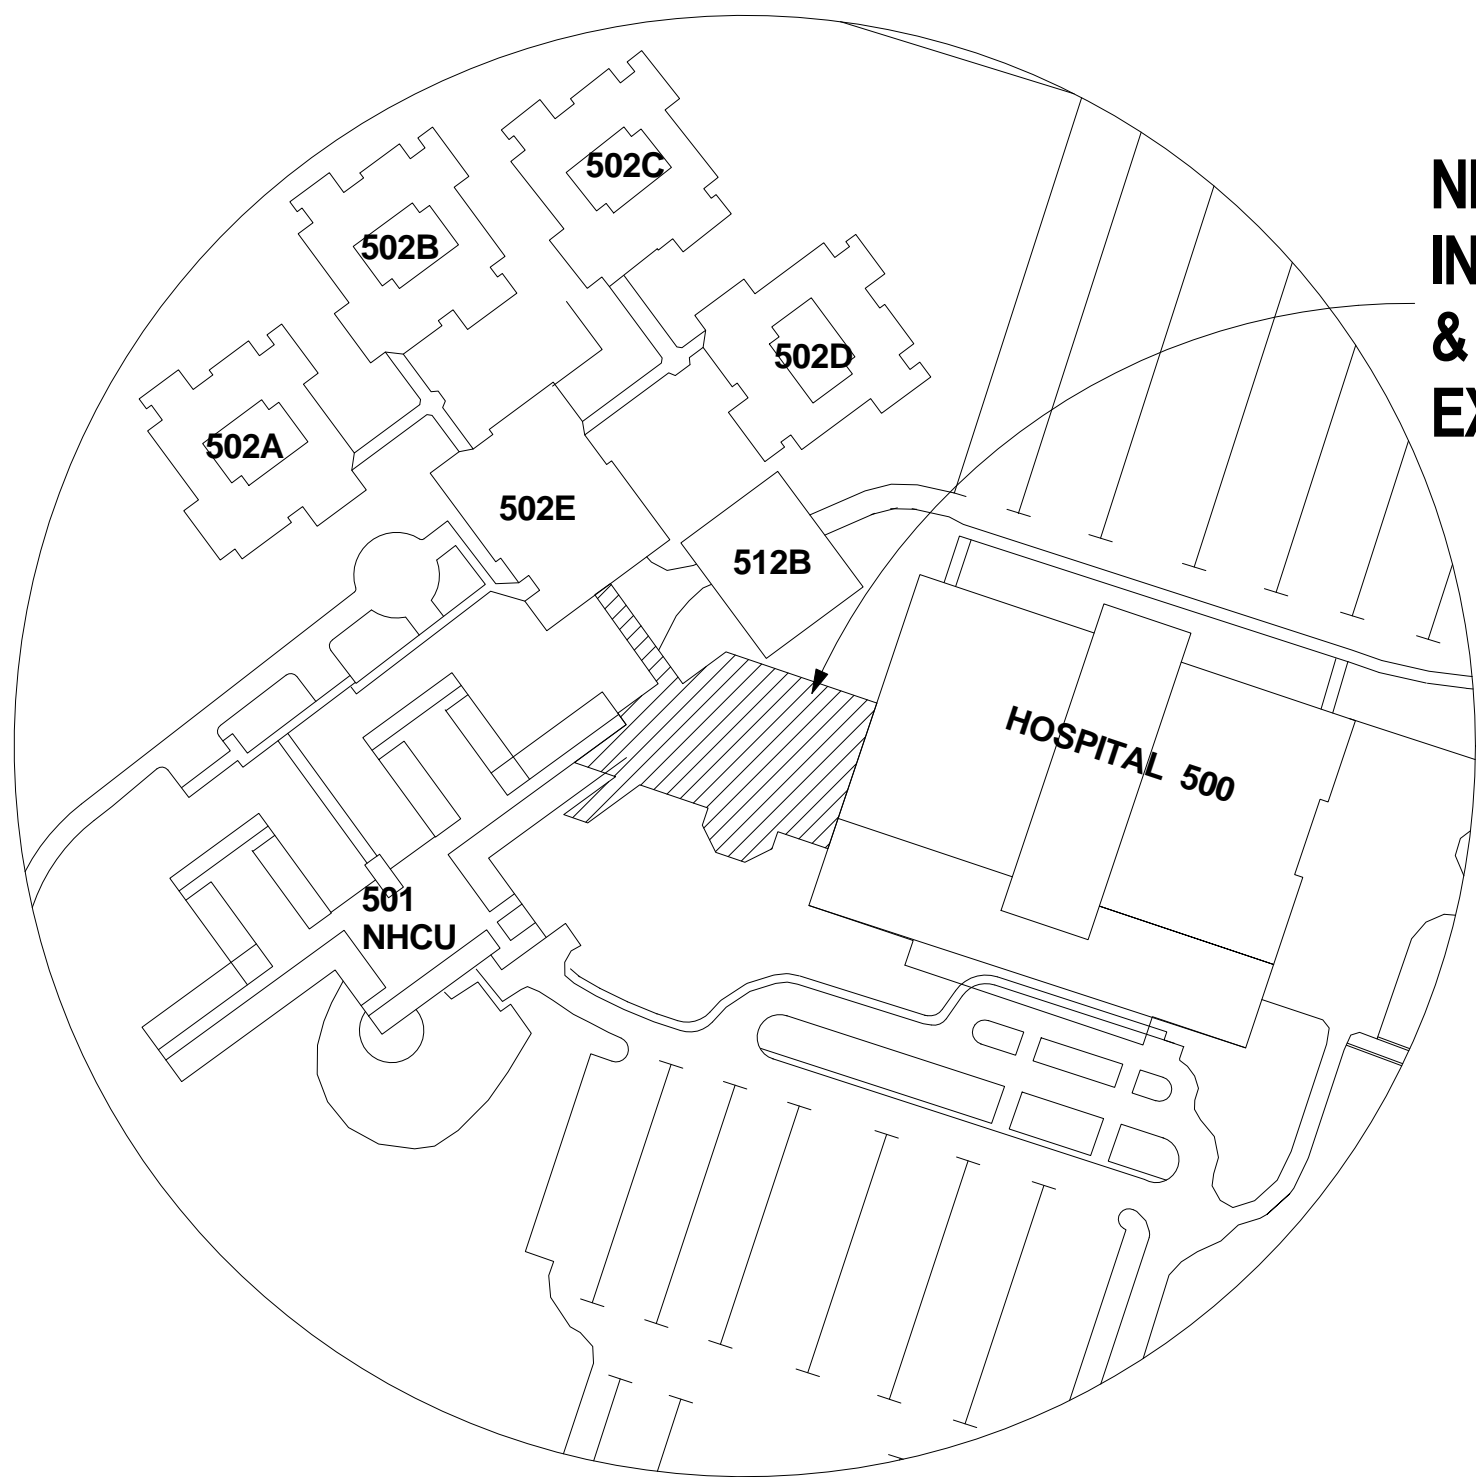

KEY PLAN

NEW BUILDING
INTERNET CAFE
& REHAB MEDICINE
EXPANSION

CONSULTANTS

Geotechnical: Schnabel Engineering
Civil and Structural: Alpha Corporation
Fire Protection: Koffel Associates, Inc.
Mechanical, Electrical, and Plumbing: Henry Adams
Telecommunications: USSi
Transportation: Robert L. Seymour



ARCHITECTS

Ernest Bland Associates, P.C.
Technical Facilities Design
802 SLIGO AVENUE, SILVER SPRING, MARYLAND 20910
TELEPHONE (301) 589-4811 FAX (301) 589-3810

Drawing Title
COVER SHEET

Approved: Project Director

Project Title
Construct
Domiciliary Internet Cafe &
Rehab Medicine Expansion

Location Martinsburg, WV

Date 26 April 2013

Checked
Checker

Drawn
Author

100% Bid Submission

Project Number
613-CSI-113

Building Number

Drawing Number
GI001

Department
of Veterans
Affairs

