


site location map

n.t.s.

TEJAS BLVD

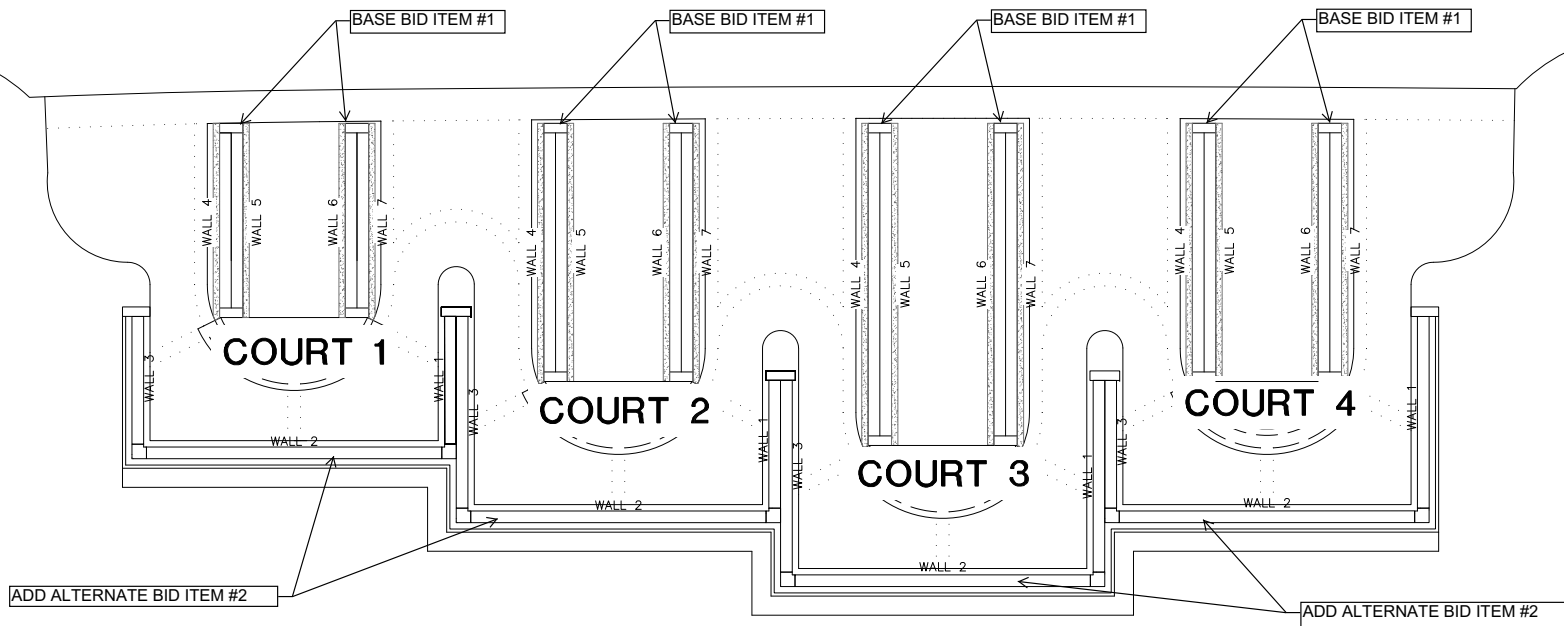


COLUMBARIUM "B" - SITE PLAN



SCALE: 1" = 40'- 0"


PRECAST CAP REINFORCING:
#4 @ 12" O.C. TOP AND BOTTOM
LONGITUDINAL, 2" CLR.

ARCHITECTURAL PRECAST NICHE WALL CAP

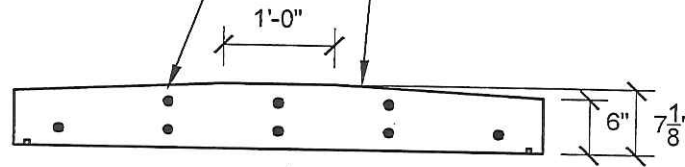

PROFILE/SECTION OF NICHE WALL CAP

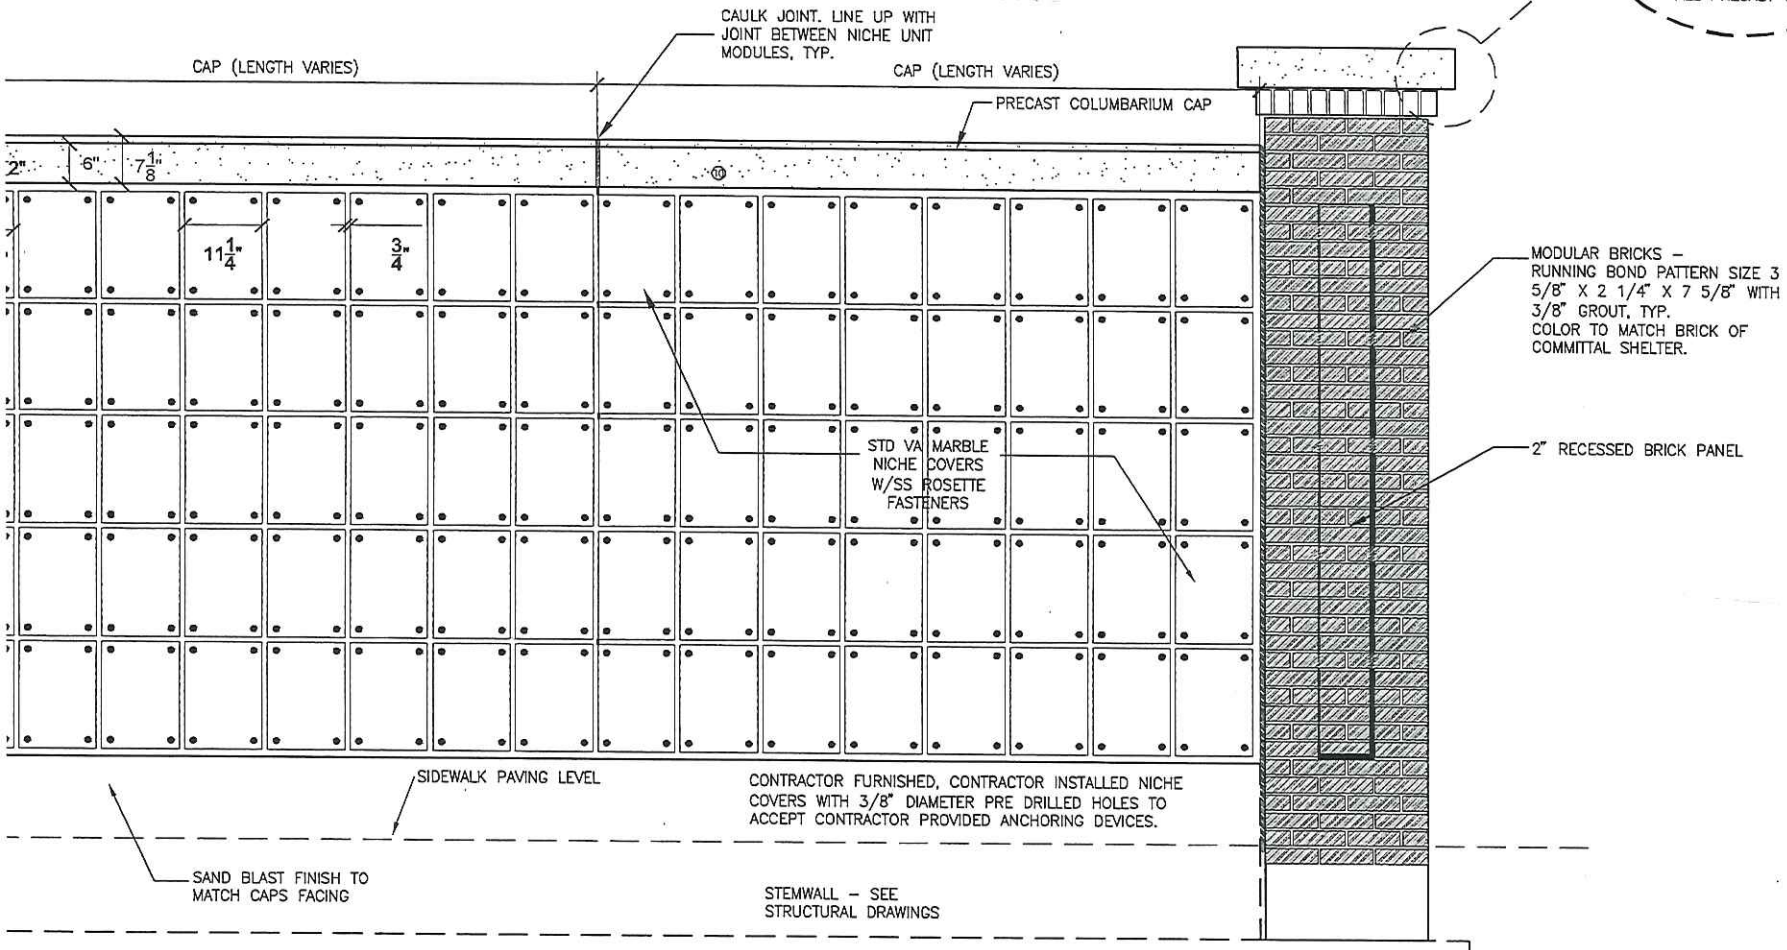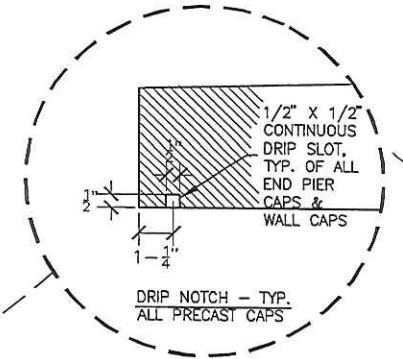

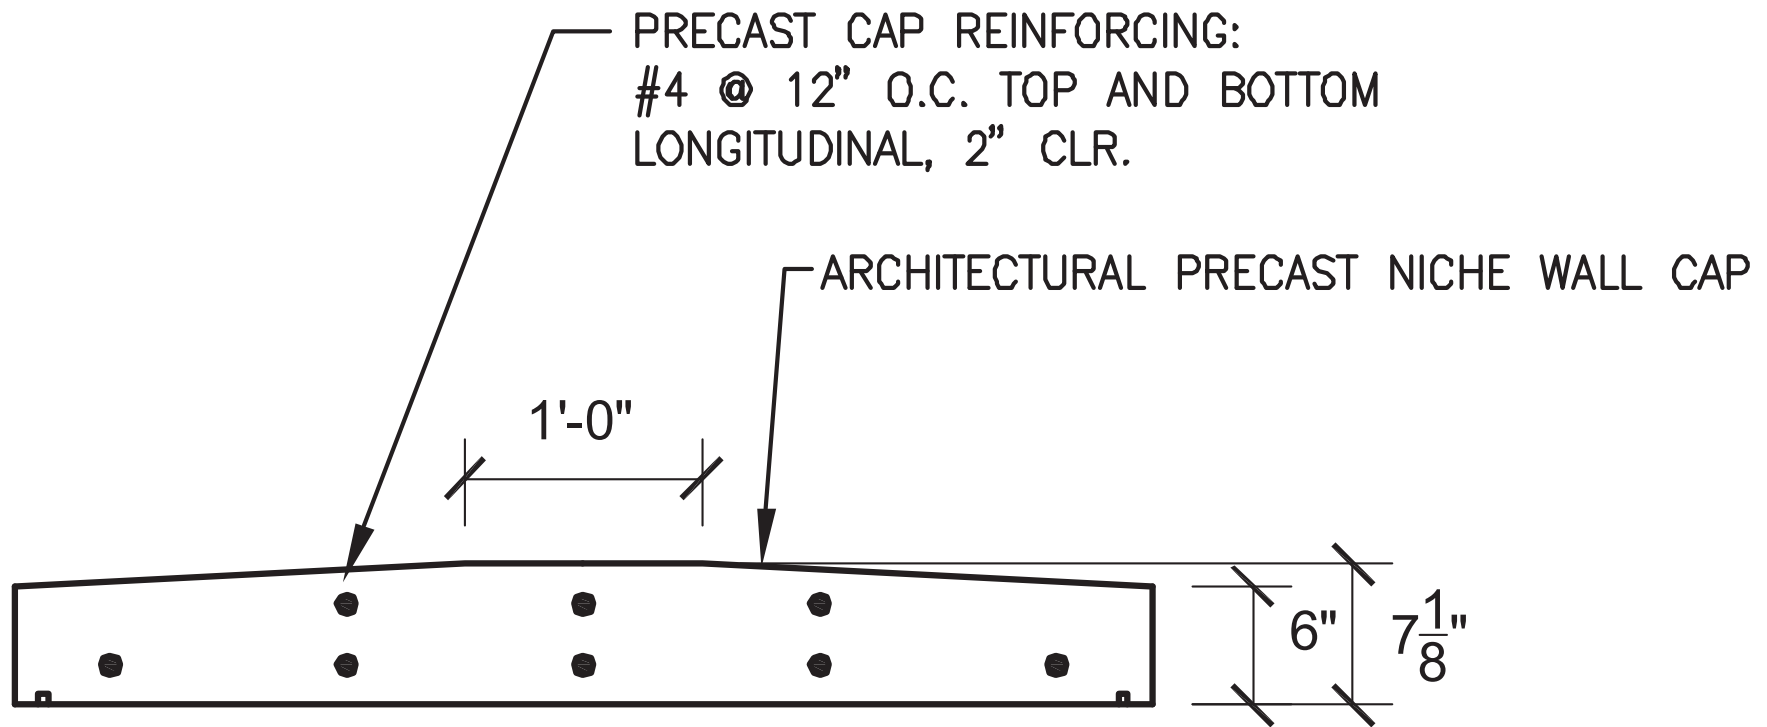

PROFILE/SECTION OF NICHE WALL CAP

