


BUILDING KEY

- | | |
|--------------------------------------------------------|------------------------------------------|
| 1W ORIGINAL HOSPITAL BUILDING | T2 HUMAN RESOURCES MODULAR BUILDING |
| 1E CLINICAL ADDITION | T3 MCCR MODULAR BUILDING |
| 2 CHILD CARE CENTER | T4 H S R & D OFFICE TRAILER |
| 3 FACILITY MANAGEMENT | T5 HOME BASED HEALTH CARE OFFICE TRAILER |
| 4 RESOURCE OFFICE BUILDING | T6 MRI MODULAR BUILDING |
| 7 GROUNDS GARAGE | A H S R & D STAFF PARKING |
| 14 FLAGPOLE | B CHILD CARE AND STAFF PARKING LOT |
| 15 NORTH METER HOUSE | C VOLUNTEER PARKING LOT |
| 22 RESEARCH BUILDING (ORIGINAL) | D CONTRACTOR PARKING LOT |
| 24 STANDBY GENERATOR | E AMBULANCE GARAGE ENTRY & PARKING |
| 28 EXTENDED CARE CENTER | F NIGHT AND WEEKEND ENTRANCE |
| 29 EAST PARKING STRUCTURE (PATIENTS, VISITORS & STAFF) | |
| 30 WEST PARKING STRUCTURE (STAFF ONLY) | |
| 31 RESEARCH BUILDING (NEW) | |
| 32 ENERGY CENTER | |
| 34 SOUTH METER HOUSE | |

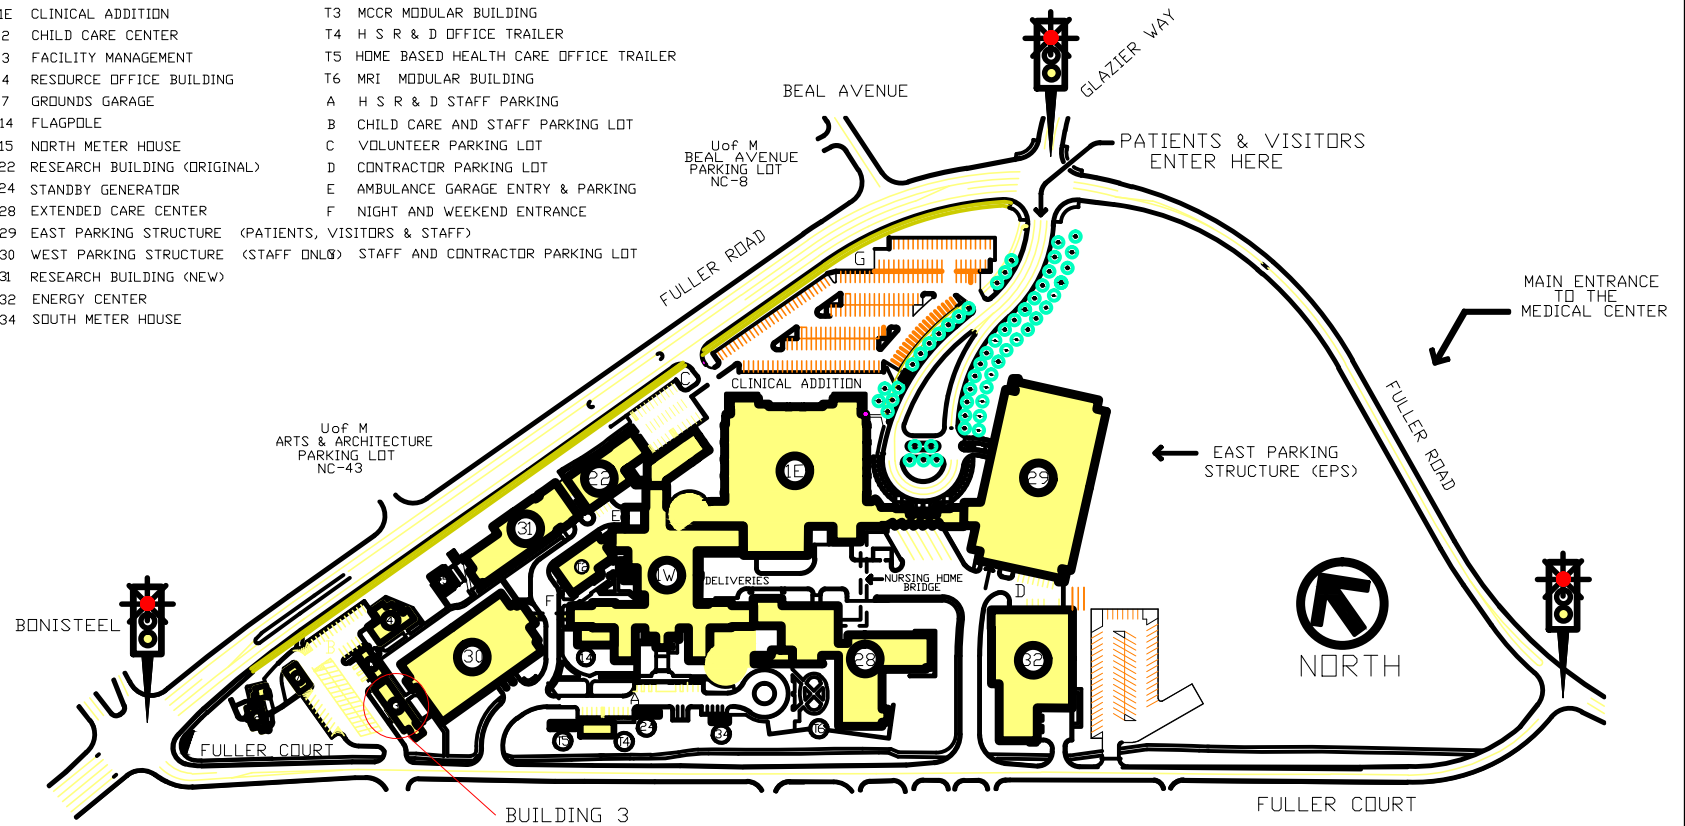

MEDICAL CENTER

2215 FULLER RD. ANN ARBOR, MICHIGAN 48105
INFORMATION: (734) 769-7100



SITE PLAN

| | | | |
|-------------|--------------|------------------|--------------|
| Project No. | Project Name | Project Location | Project Date |
| Client | Project No. | Project Name | Project Date |
| Design | Project No. | Project Name | Project Date |
| Drawn By | Project No. | Project Name | Project Date |
| Checked By | Project No. | Project Name | Project Date |
| Approved By | Project No. | Project Name | Project Date |
| Project No. | Project Name | Project Location | Project Date |
| Project No. | Project Name | Project Location | Project Date |
| Project No. | Project Name | Project Location | Project Date |
| Project No. | Project Name | Project Location | Project Date |

