




3 WEST ELEVATION
SCALE: 1/4" = 1'-0"

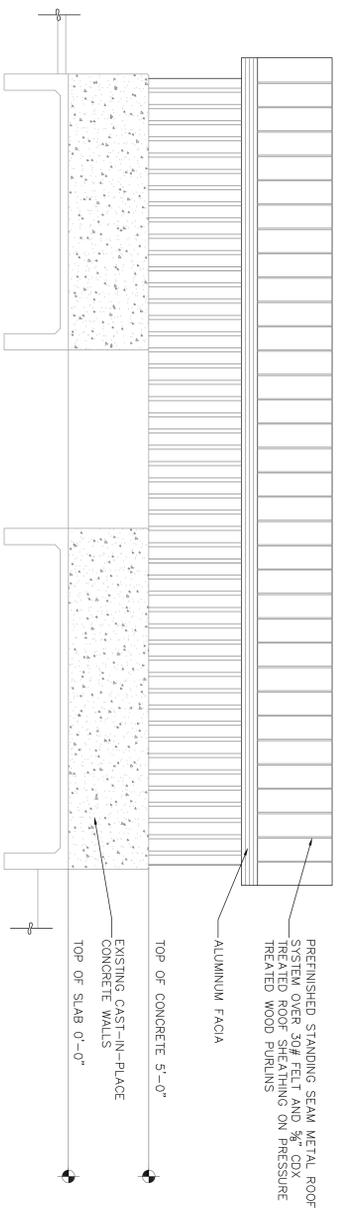

4 NORTH ELEVATION
SCALE: 1/4" = 1'-0"

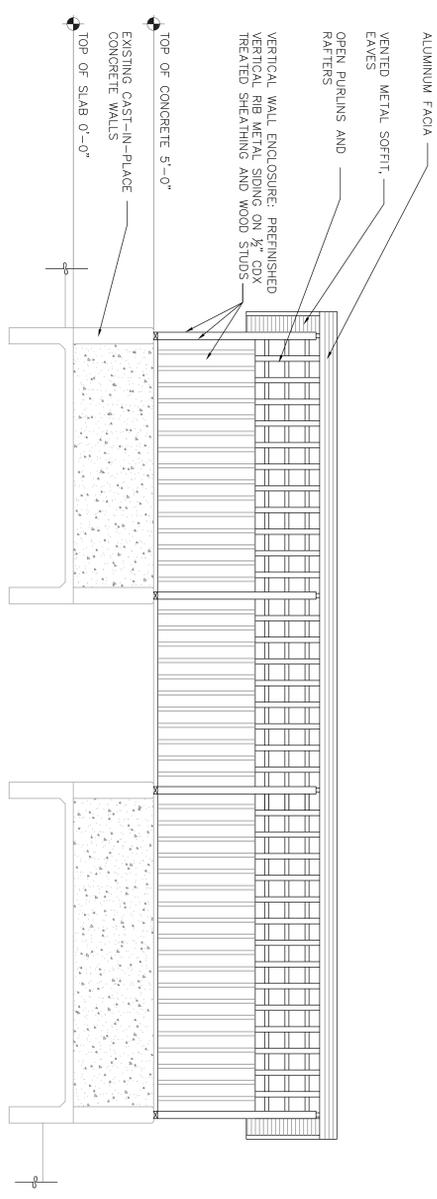

2 SOUTH ELEVATION
SCALE: 1/4" = 1'-0"

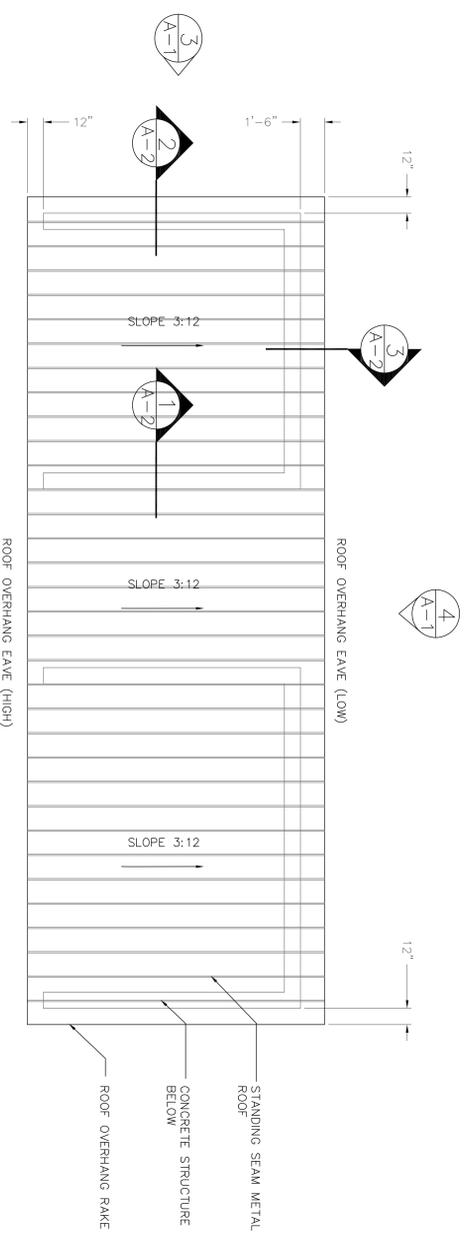

1 ROOF PLAN
SCALE: 1/4" = 1'-0"



REVISIONS	DATE


NATIONAL CEMETERY ADMINISTRATION

Drawing Title ROOF PLAN & ELEVATIONS EXTERIOR ELEVATIONS STORAGE BIN ROOF		Project Title CONSTRUCT MATERIAL STORAGE BIN ROOF	
Approved: <input type="checkbox"/> Division Chief Approved: <input type="checkbox"/> Service Director	Building Number: <input type="text"/> Location: <input type="text"/>	Checked: <input type="checkbox"/> Drawn: GFC	Date: 5/2/2013 Project No.: 990-13-101 Drawing No.: A-1 Dwg. 3 of 4