
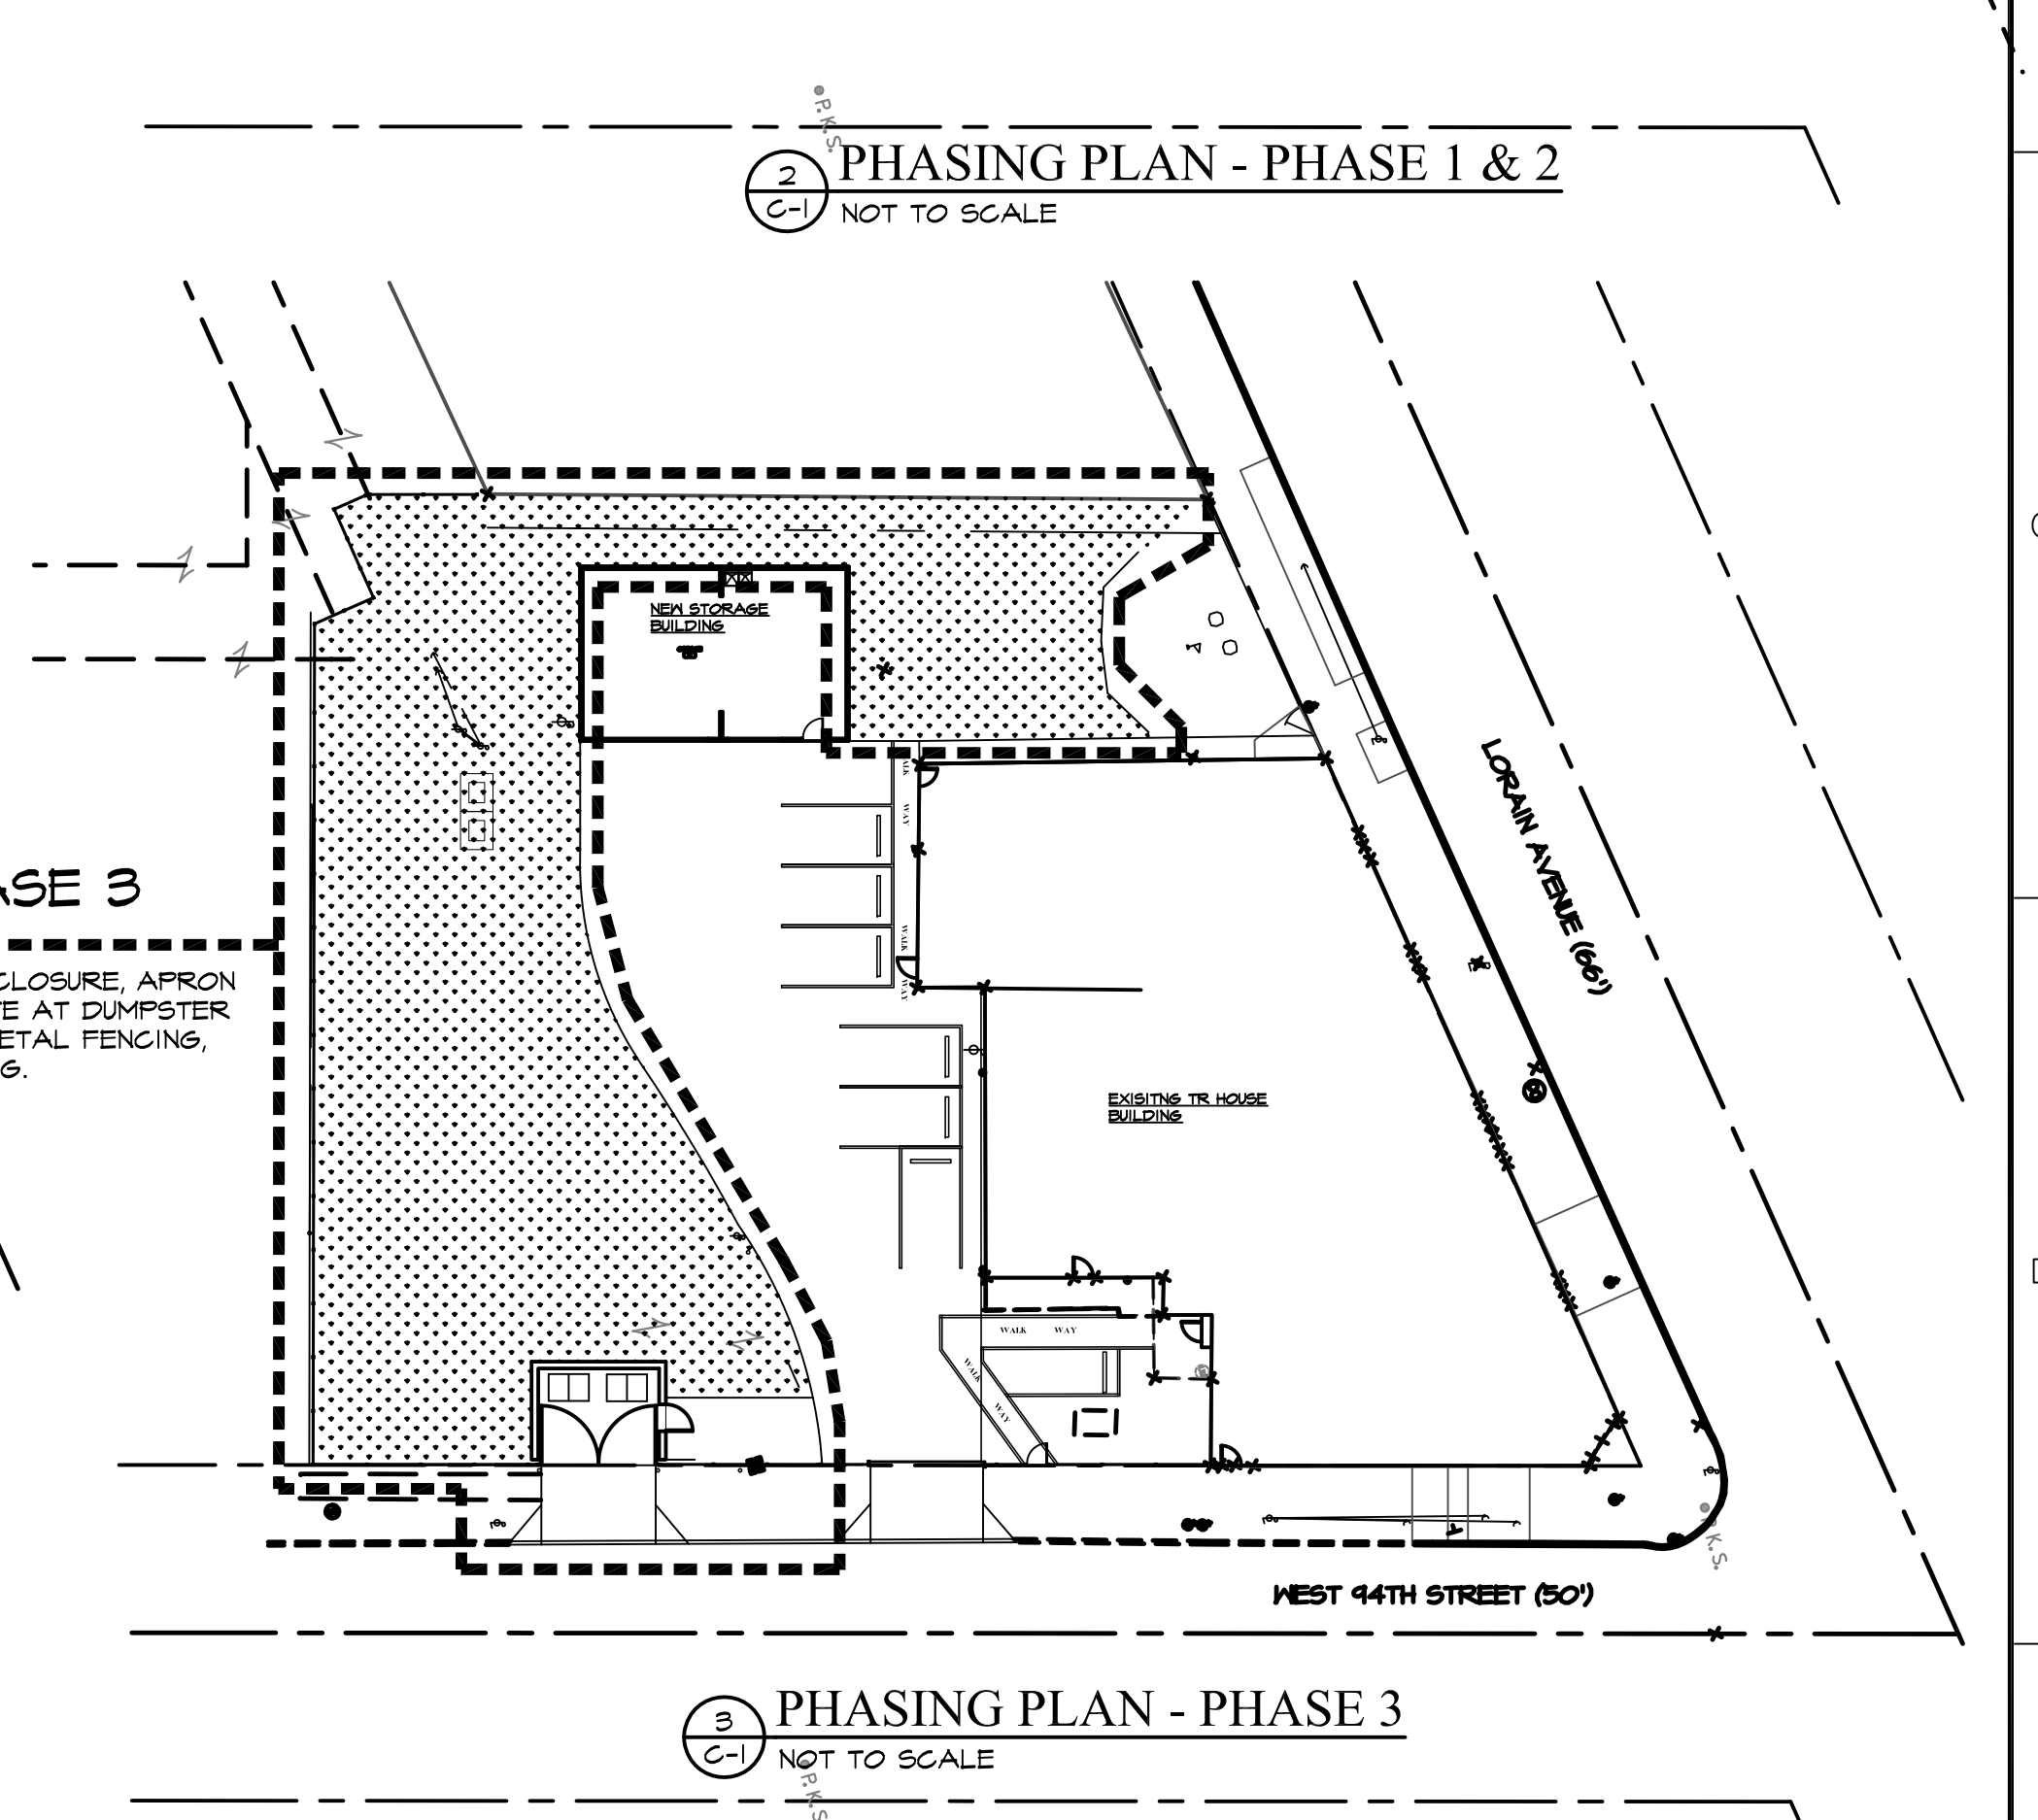
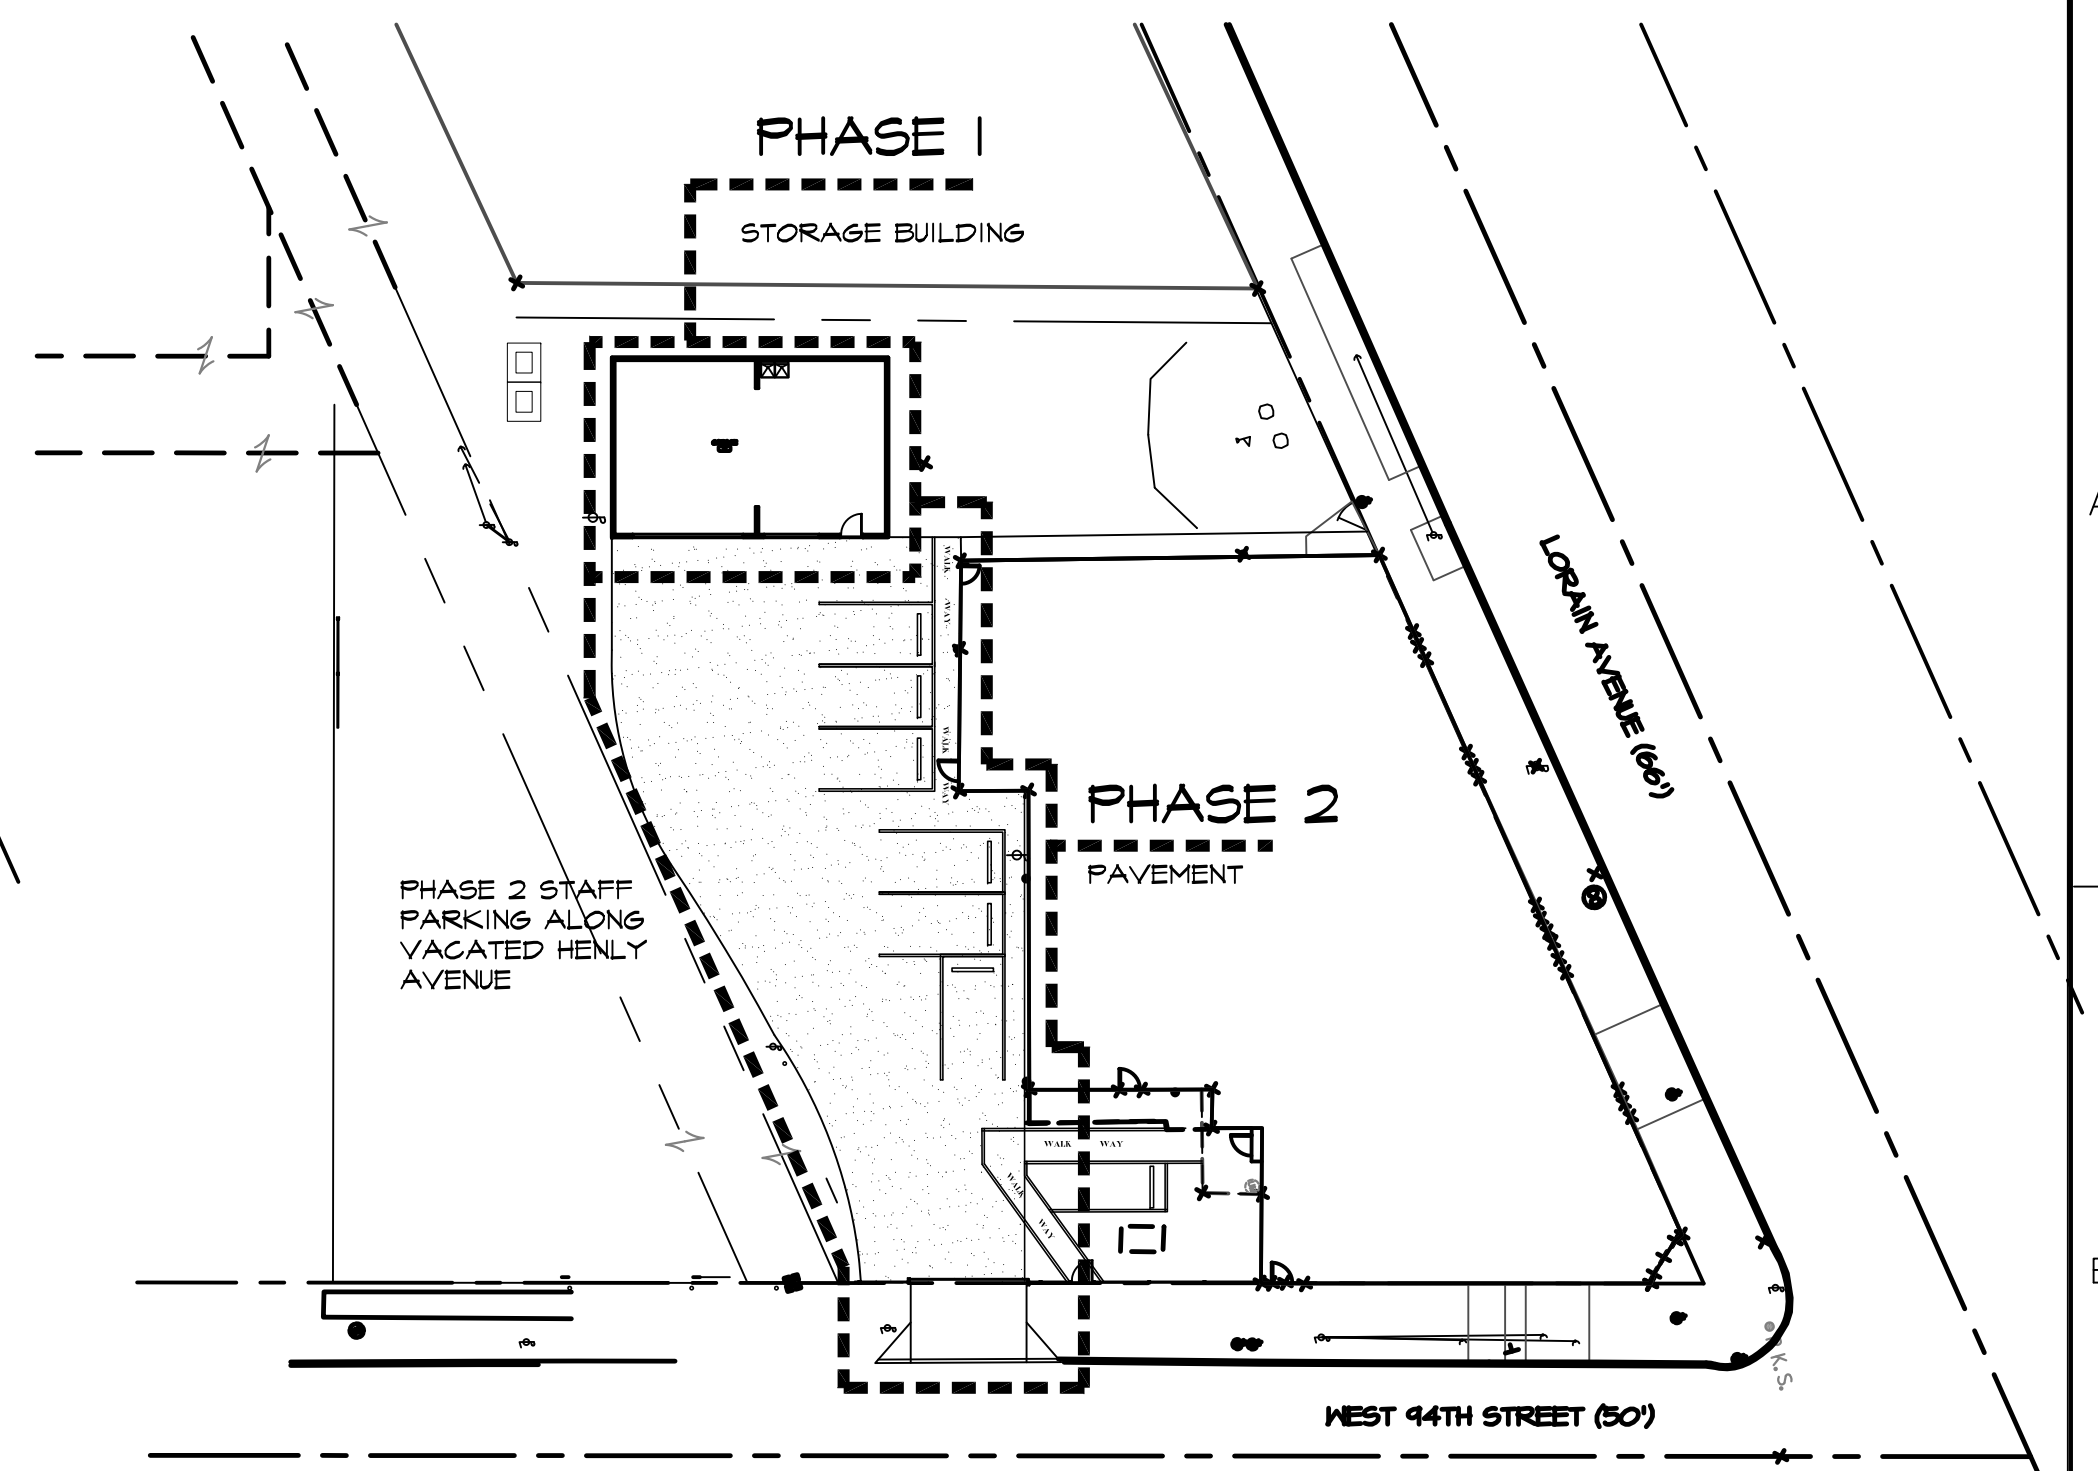


three inches = one foot
one and one half inches = one foot
one inch = one foot
three quarters inch = one foot
one half inch = one foot
three eighths inch = one foot
one quarter inch = one foot
one eighth inch = one foot

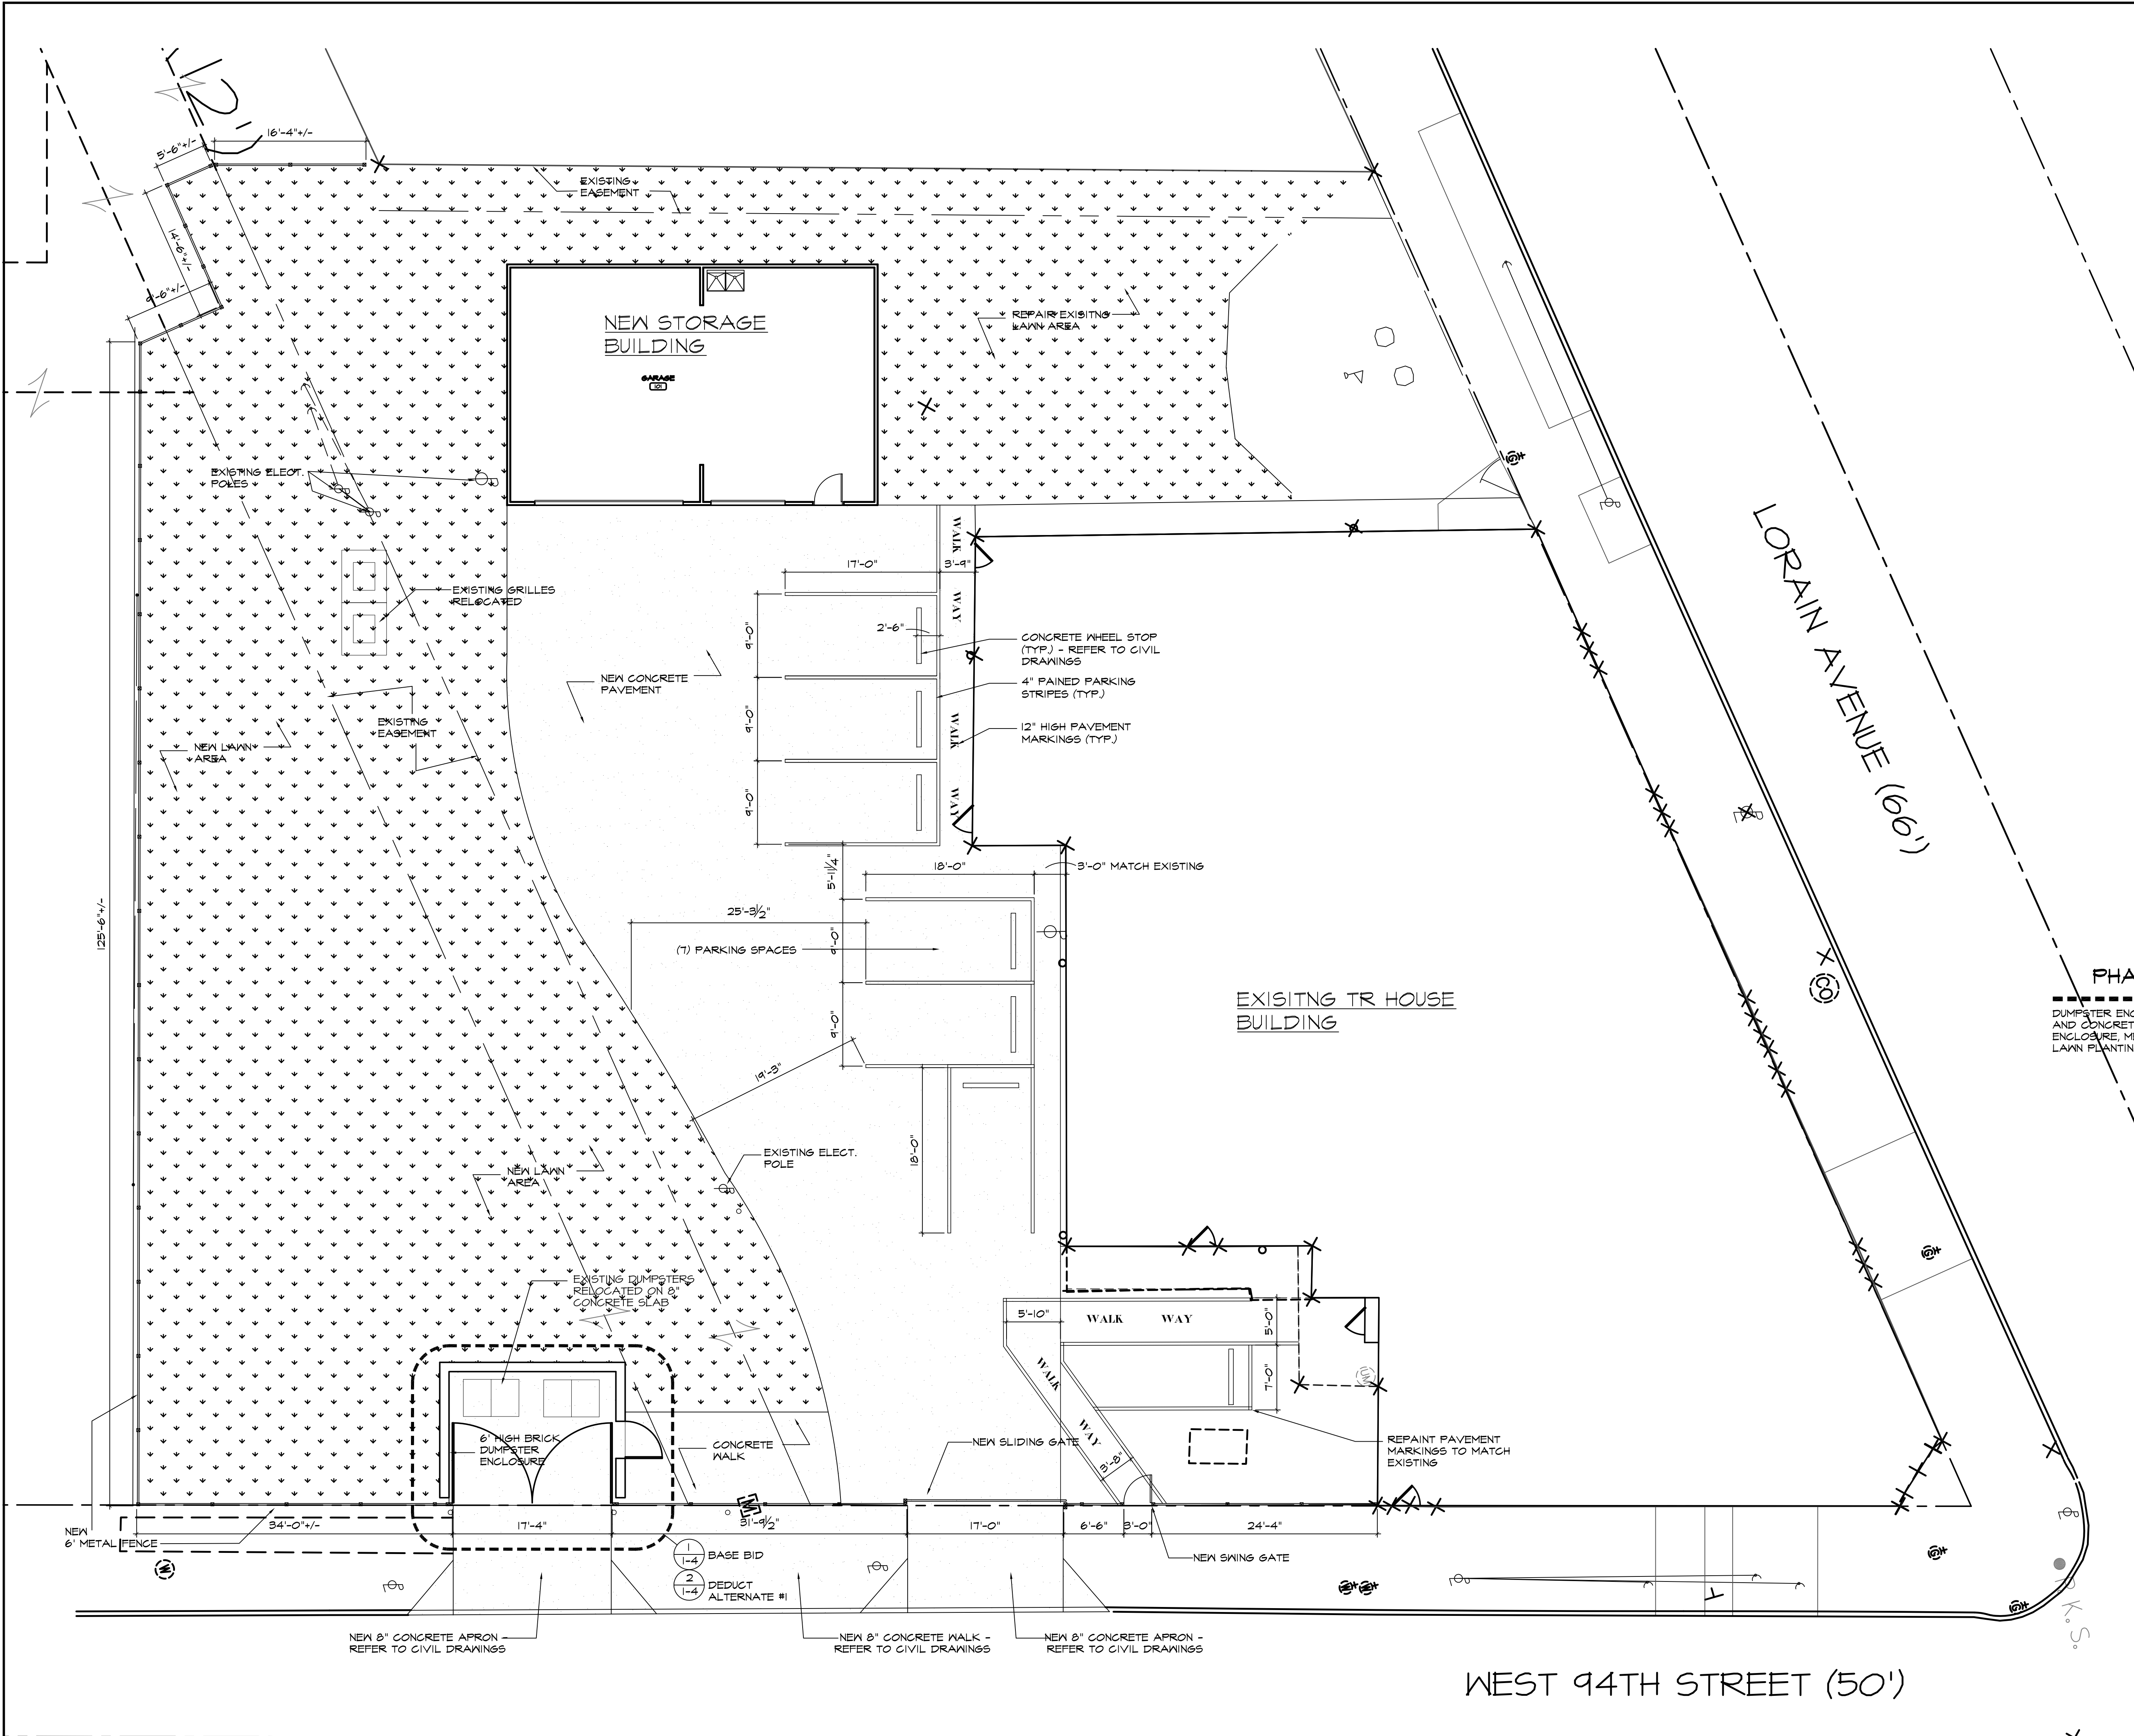

SYMBOLS	CONSTRUCTION
<div>101</div> ROOM NUMBER	<div>45°</div> EXISTING WALL, DOOR OR FRAME TO REMAIN
2-CB45A	DOOR NUMBER
<div>1-2</div> EXTERIOR ELEVATION	<div>45°</div> EXISTING WALL, DOOR OR FRAME TO BE REMOVED
<div>1-2</div> ELEVATION NUMBER	<div>90°</div> NEW DOOR, WALL AND FRAME
<div>1-2</div> DRAWING DETAIL IS REFERENCED	
<div>1-2</div> SECTION	
<div>1-2</div> SECTION NUMBER	
<div>1-2</div> DRAWING DETAIL IS REFERENCED	
<div>1-2</div> WALL TYPE - REFER TO DWS, 0-A5-2	

FOR CONSTRUCTION

CONSULTANTS:		ARCHITECT/ENGINEERS:		Drawing Title SITE PLAN PHASING PLANS		Project Title VAMC WADE PARK CLEVELAND TR HOUSE IMPROVEMENTS		Project Number 541-12-126 Building Number		Office of Construction and Facilities Management Department of Veterans Affairs	
Revisions:		David J. Pusti, License #7906332 Expiration Date 12/31/2013		Approved: Project Director		Location 9401 LORAIN AVE, CLEVELAND, OHIO 44102		Drawing Number 1-0			