

.....R = NEW RAILING REQUIRED  
\*\*\*\*\*X = EXIST. RAILING

EXIST. RAILING on ROOFS # 5,8,11,12,33,51,35,25,30,45,46

PHASE 1 NEW RAILING, ROOFS # 7,13,21/22,23,24,28,17,58 &31


Phase 1 is defined as high and isolated roofs that require crane access for material staging..

PHASE 2 NEW RAILING, ROOFS # 2,6,9,15,35,36,37,42,44,71 &72

Phase 2 is defined as lower roofs that can be serviced by an appropriately sized fork lift.

NOTE: ALL DRAWING MEASUREMENTS AND SCALES ARE CONSIDERED TO BE ONLY REFERENCE GUIDES. THE CONTRACTOR IS RESPONSIBLE FOR VERIFYING ACTUAL DIMENSIONS AND SITE CONDITIONS AS THEY EXIST, PRIOR TO SUBMITTING THEIR BID.

PHASE 1 CRANE LOCATION  
(SEE NOTE # 10)

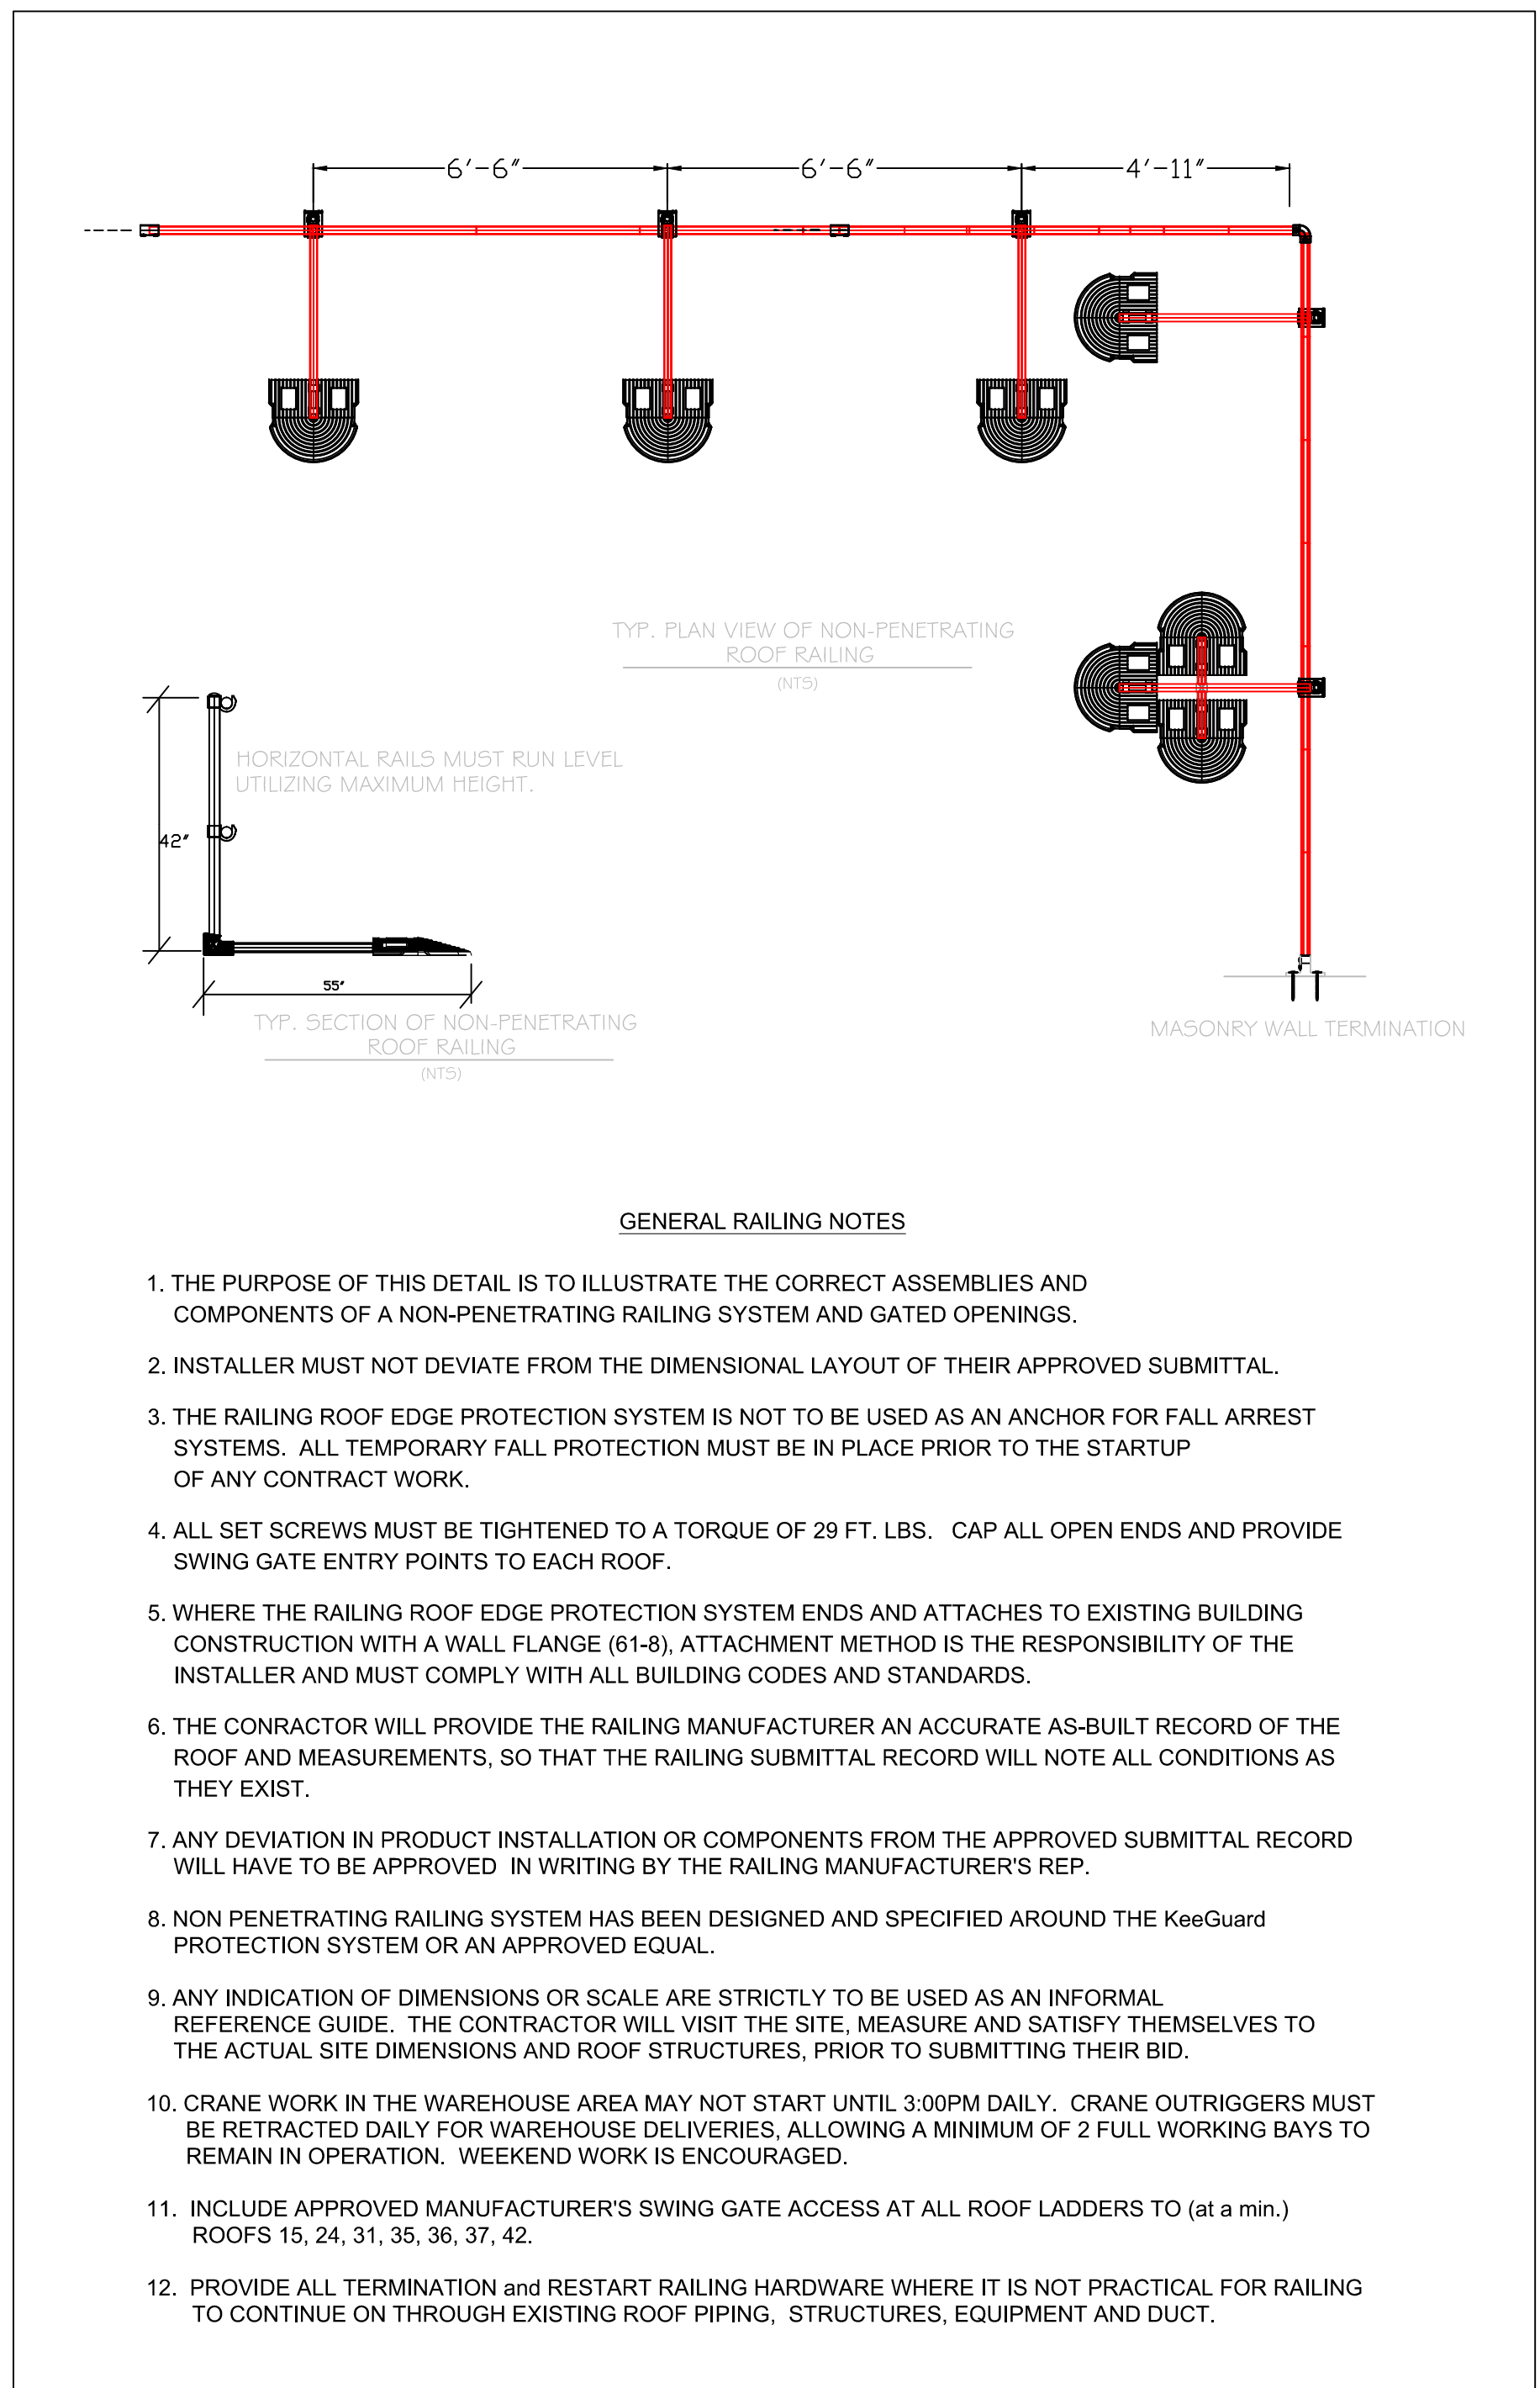

PHASE 1

Roof #	New Railing LF
*7	490' Crane
*13	104' C
*17	320' C
*21 & *22	200' C
*23	62' C
*24	110' C
*28	85' C
*58	62' C
*31	98' C

\* Approximate Total w/ Crane Use = 1530LF

PHASE 2

Roof #	New Railing LF
2	52'
6	95'
9	163'
15	102'
35	20'
36	38'
37	75'
42	20'
44	136'
71	110'
72	110'

Approximate Total w/ Fork Lift Use = 920LF

SCALE: 1" = 40'

ROOF PLAN  
SYRACUSE, NY

NORTH

REVISION	DATE
REVISION	DATE
REVISION	DATE
REVISION	DATE
REVISION-1	5-2013
Revisions	Date

ADD PHASE 1 & 2 DEFINITIONS

(Company Logo/Information Block)

Drawing Title

RAILING LOCATIONS

Approved Facility Manager

Project Title

ROOF FALL PROTECTION

Building Number

SITE

Checked

Drawn

T COLE

Location

MULTIPLE ROOF LOCATIONS

Date

8-2012

Project No.

528A7-13-718

DRAWING NO.

C-1

Dwg.

1 of 1

