


2 DETAIL
 A360 SCALE: 1" = 1'-0"

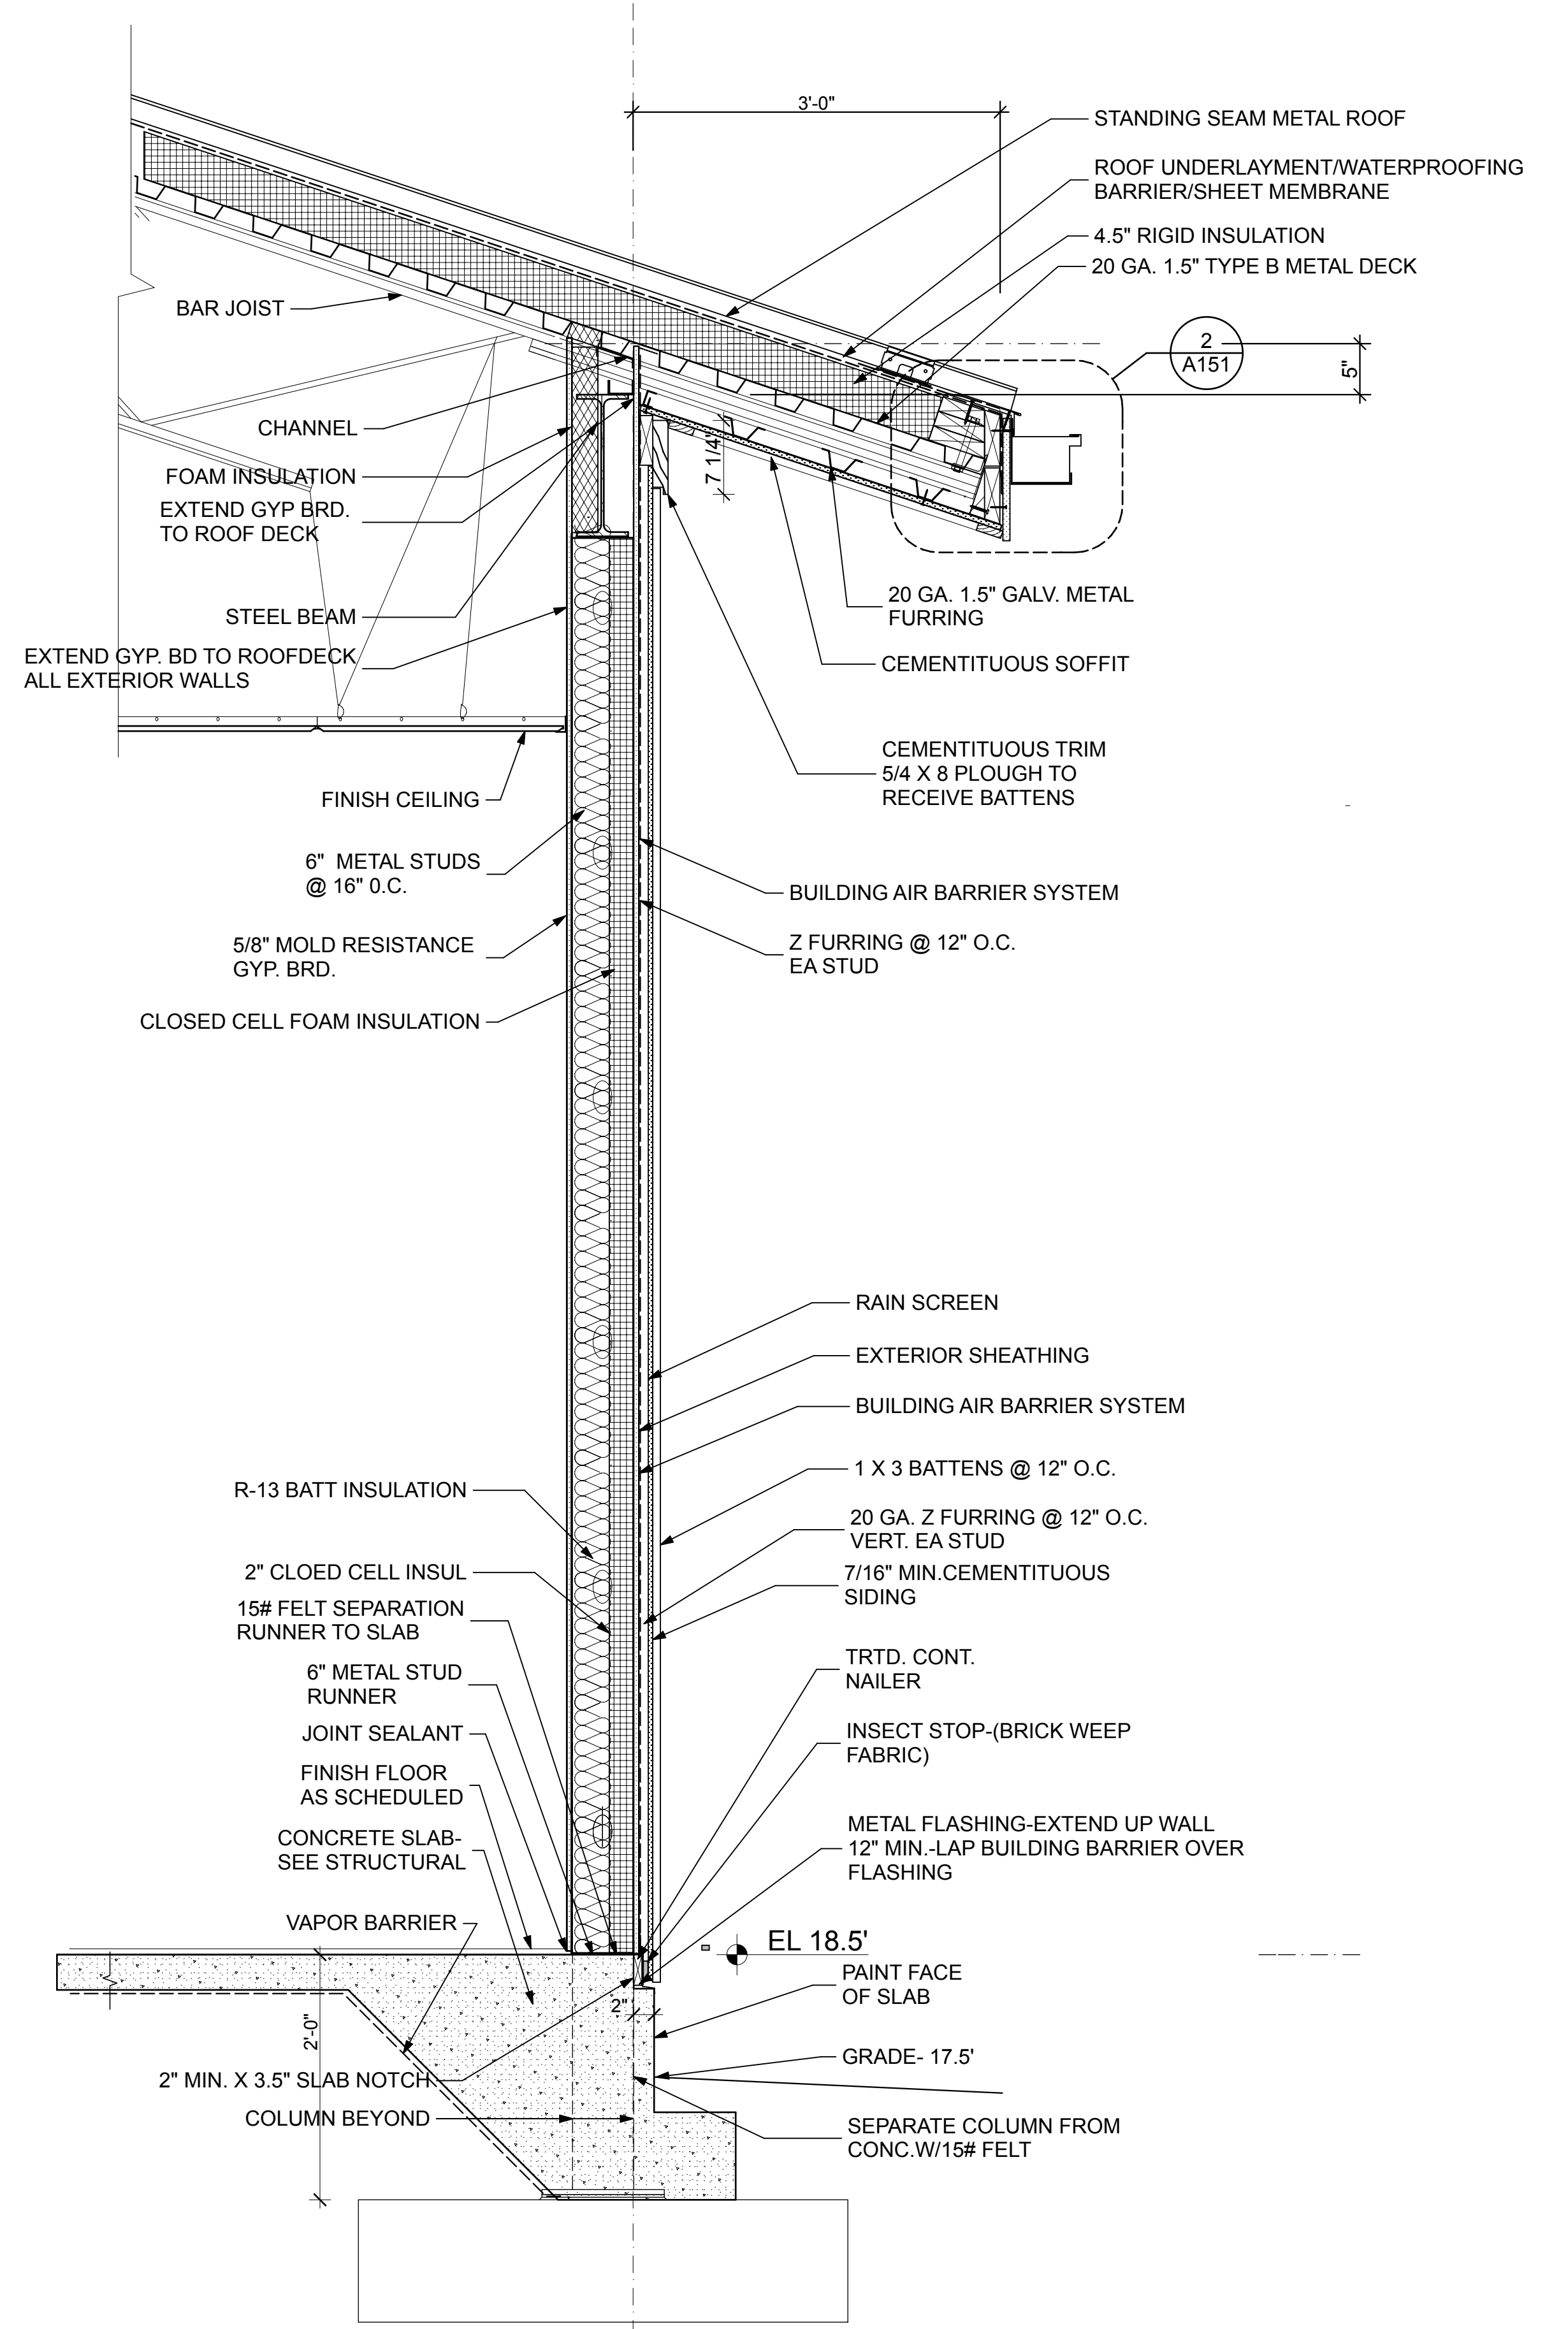

1 DETAIL
 A360 SCALE: 1" = 1'-0"

FINAL SUBMISSION
 April 9, 2013

IF SHEET IS LESS THAN (30"x42") IT IS
 A REDUCED PRINT; SCALE ACCORDINGLY

A360

BES DESIGN/BUILD 766 MIDDLE ST. FAIRHOPE, AL 36532 251-590-5778 ARCH. & ENGR. SEAL		NATURAL RESOURCES & ENVIRONMENTAL AFFAIRS SATISFACTORY TO DATE		P.W. DWG. NO.		DEPARTMENT OF THE NAVY NAVAL FACILITIES ENGINEERING COMMAND PANAMA CITY, FLORIDA	
SAFETY DEPARTMENT SATISFACTORY TO DATE		FIRE DEPARTMENT SATISFACTORY TO DATE		DRAWN BY RWC		CONSTRUCT NAVAL BRANCH HEALTH CLINIC PANAMA CITY	
PUBLIC WORKS SUPERVISOR SATISFACTORY TO DATE		PUBLIC WORKS SUPERVISOR		CHECKED BY BC		WALL SECTION	
APPROVED		DATE		SUPERVISOR WWB		SIZE F	
PUBLIC WORKS OFFICER		DATE		APPROVED		CODE IDENT. NO.	
PROJECT NO.		520-13-200		CONSTR. CONTR. NO.		NAV FAC DRAWING NO.	
SCALE AS NOTED		MACC.		T.O.#		SHEET 15 OF 32	