



3 SECTION CANOPY
SCALE: 1" = 1'-0"

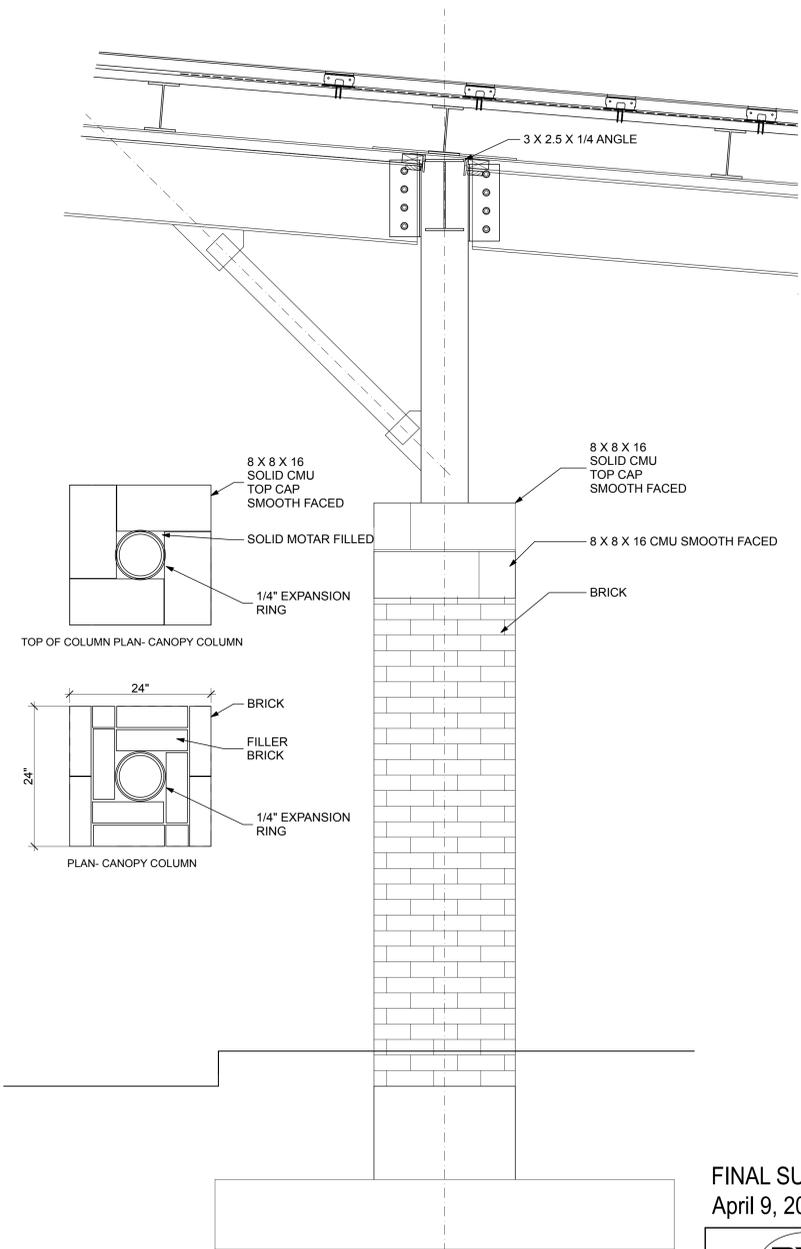

5 SECTION CANOPY
SCALE: 1" = 1'-0"

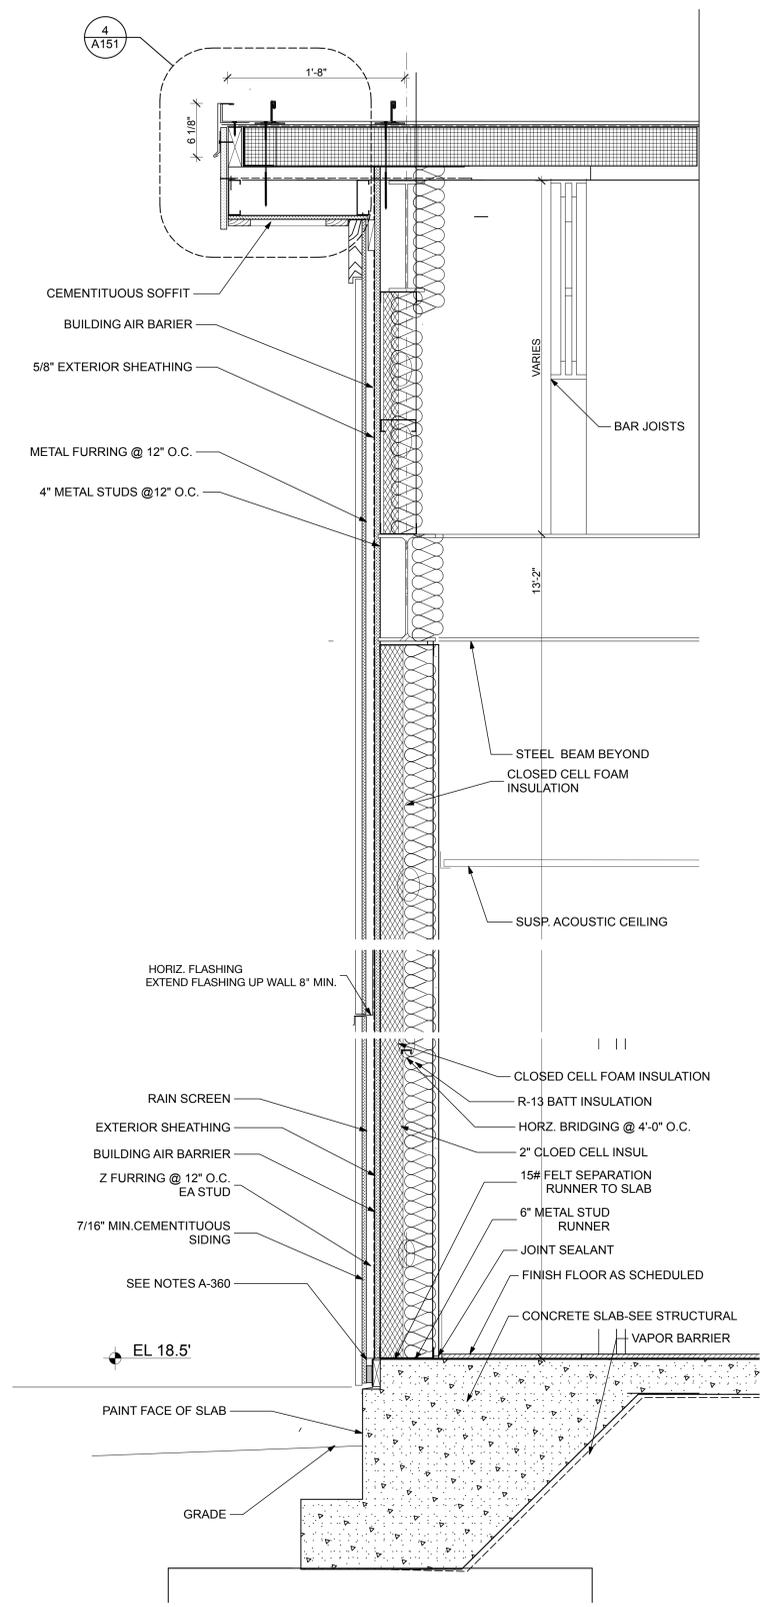

1 DETAIL

SCALE: 1 1/2" = 1'-0"



FINAL SUBMISSION
April 9, 2013

IF SHEET IS LESS THAN (30"x42") IT IS
A REDUCED PRINT, SCALE ACCORDINGLY

A362

 768 MIDDLE ST. FAIRHOPE, AL 36532 251-990-5778 ARCH. & ENGR. SEAL 	NATURAL RESOURCES & ENVIRONMENTAL AFFAIRS	P.W. DWG. NO.	DEPARTMENT OF THE NAVY NAVAL FACILITIES ENGINEERING COMMAND PANAMA CITY, FLORIDA	
	SAFETY DEPARTMENT	DRAWN BY RWC	NAVAL SUPPORT ACTIVITY PANAMA CITY, FLORIDA	
	FIRE DEPARTMENT	CHECKED BY BC	CONSTRUCT NAVAL BRANCH HEALTH CLINIC PANAMA CITY	
	PUBLIC WORKS SUPERVISOR	SUPERVISOR WWB	WALL SECTIONS	
APPROVED	DATE	APPROVED	DATE	SIZE CODE IDENT. NO. NAV FAC DRAWING NO. F N/A
H2/MC PROJ. NO. 520-13-200 SCALE AS NOTED		CONSTR. CONTR. NO. MACC.		T.O.# SHEET 17 OF 32