




A **TRANSITION DETAIL: A**
NOT TO SCALE
NOTE: SCHLUTER RENO-T IS BEING USED AS THE BASIS OF DESIGN.

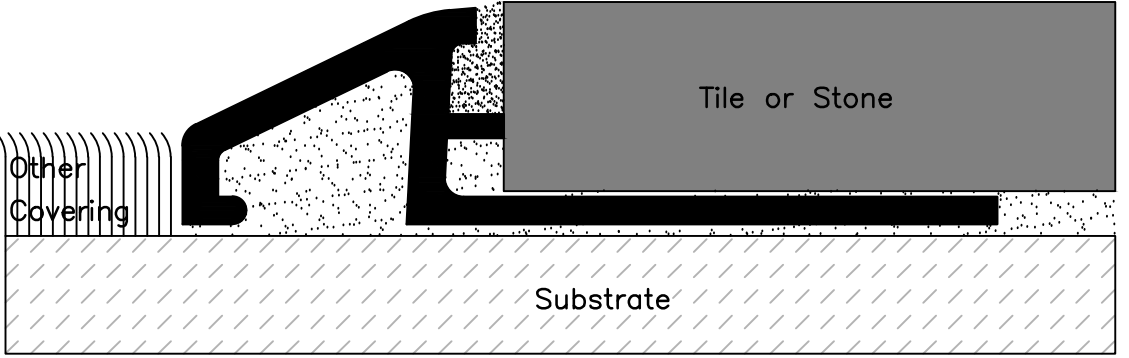

B **TRANSITION DETAIL: A**
NOT TO SCALE
NOTE: SCHLUTER RENO-U IS BEING USED AS THE BASIS OF DESIGN.

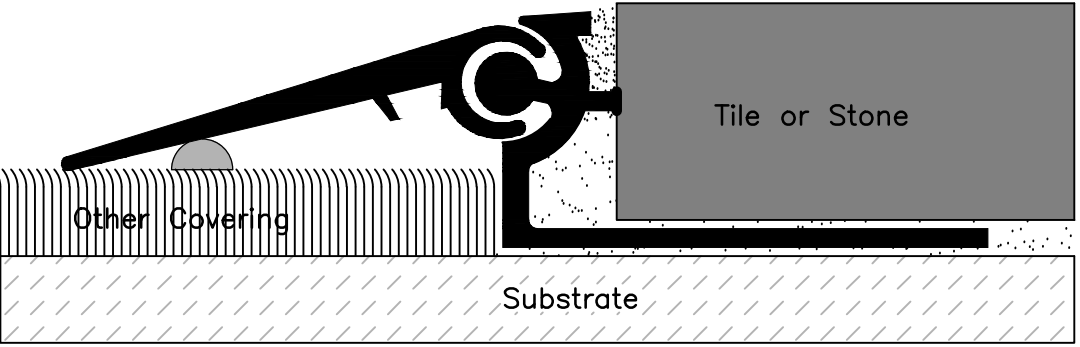

C **TRANSITION DETAIL: A**
NOT TO SCALE
NOTE: SCHLUTER RENO-V IS BEING USED AS THE BASIS OF DESIGN.

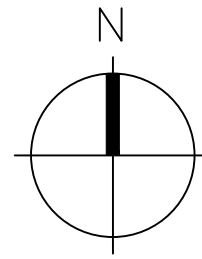


 
1 **TRANSITION DETAIL: FLOOR PLAN**
1/4" = 1'-0"



FINAL SUBMISSION
APRIL 9, 2013

IF SHEET IS LESS THAN (30"x42") IT IS
A REDUCED PRINT; SCALE ACCORDINGLY

IN103

<div><p>766 MIDDLE ST., FAIRHOPE, AL 36532 251-990-5778 ARCH. & ENGR. SEAL</p><div><p>FLORIDA BES DESIGN/BUILD LLC No. 29795 CERTIFICATE OF AUTHORIZATION</p></div></div>	NATURAL RESOURCES & ENVIRONMENTAL AFFAIRS		P.W. DWG. NO.		DEPARTMENT OF THE NAVY NAVAL SUPPORT ACTIVITY PANAMA CITY, FLORIDA							
	SAFETY DEPARTMENT		DRAWN BY AAC		CONSTRUCT NAVAL BRANCH HEALTH CLINIC PANAMA CITY TRANSITION DETAIL							
	FIRE DEPARTMENT		CHECKED BY KAM									
	PUBLIC WORKS SUPERVISOR		SUPERVISOR									
	APPROVED		DATE						SIZE F		CODE IDENT. NO. N/A	
	PUBLIC WORKS OFFICER								HQM PROJ. NO. 520-13-200		CONSTR. CONTR. NO.	
									SCALE		MACC.	
									T.O.#		SHEET 3 OF 6	