


SLAB-ON-GRADE AND FOUNDATION PLAN NOTES:

1. TYPICAL SLAB-ON-GRADE SHALL CONSIST OF 4" THICK NORMAL WEIGHT CONCRETE REINFORCED WITH 6"x6"-W2.9xW2.9 WELDED WIRE FABRIC (WWF), AND PLACED OVER A 10 MIL. VAPOR BARRIER AND PREPARED SOIL PER GEOTECHNICAL REPORT.
2. REFER TO PLAN & TYPICAL SLAB DETAILS FOR THICKENED SLABS, DEPRESSIONS, ETC.
3. TYPICAL SLAB-ON-GRADE ELEVATION SHALL BE 18.50' (DATUM 0'-0").
4. CONCRETE FOOTINGS ARE INDICATED ON PLAN THUS=F-X. REFER TO FOOTING SCHEDULE FOR SIZE AND REINFORCING.
5. TOP OF FOOTING ELEVATION IS INDICATED ON PLAN THUS: (X'-X") & MEASURED FROM DATUM.
6. STEEL COLUMNS ARE INDICATED ON PLAN THUS C-X. REFER TO COLUMN SCHEDULE FOR SIZE AND BASE.
7. CONTROL JOINTS ARE INDICATED ON PLAN THUS: C.J.

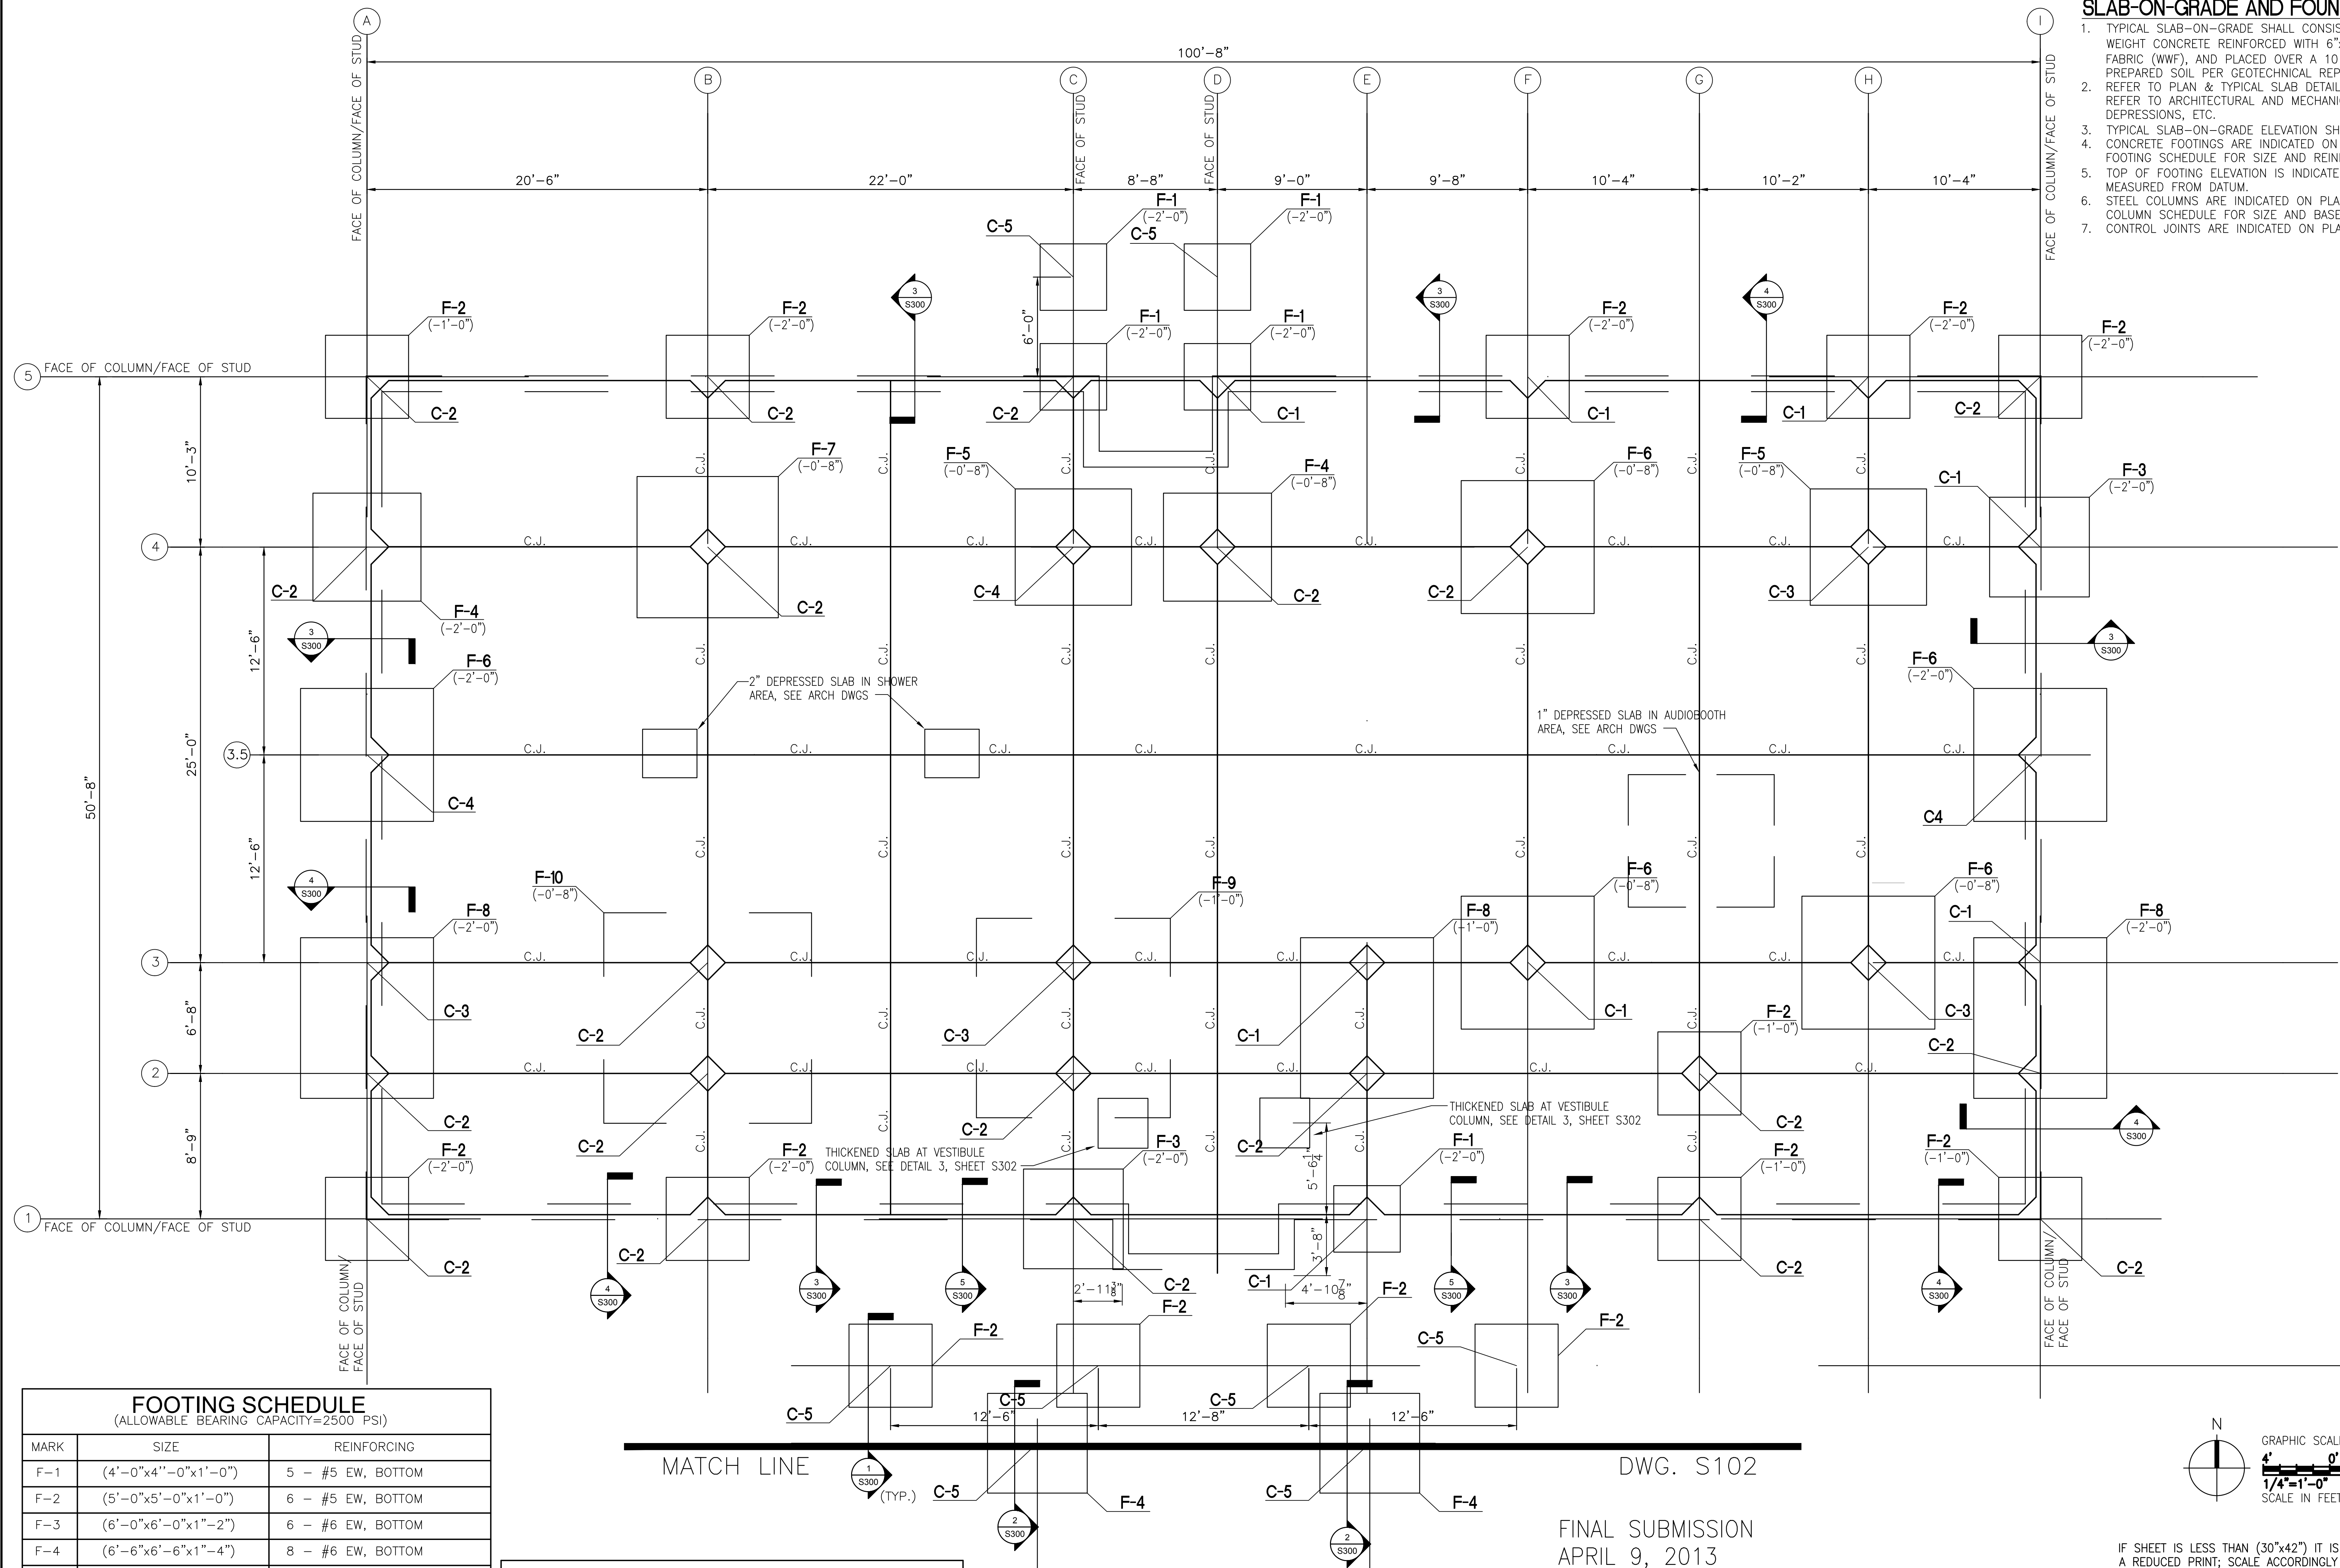

FOOTING SCHEDULE
(ALLOWABLE BEARING CAPACITY=2500 PSI)

MARK	SIZE	REINFORCING
F-1	(4'-0"x4'-0"x1'-0")	5 - #5 EW, BOTTOM
F-2	(5'-0"x5'-0"x1'-0")	6 - #5 EW, BOTTOM
F-3	(6'-0"x6'-0"x1'-2")	6 - #6 EW, BOTTOM
F-4	(6'-6"x6'-6"x1'-4")	8 - #6 EW, BOTTOM
F-5	(7'-0"x7'-0"x1'-6")	9 - #6 EW, BOTTOM
F-6	(7'-0"x7'-0"x1'-6")	9 - #7 EW, BOTTOM
F-7	(8'-6"x8'-0"x2'-0")	10 - #7 EW, BOTTOM
F-8	(8'-0"x9'-8"x1'-6")	11 - #5 LONG, T&B #4 @ 12" O.C., SHORT, T&B
F-9	(12'-0"x11'-8"x2'-0")	15 - #6 LONG, T&B #5 @ 12" O.C., SHORT, T&B
F-10	(12'-6"x12'-8"x2'-0")	11 - #7 LONG, T&B #5 @ 12" O.C., SHORT, T&B

COLUMN SCHEDULE


MARK	SIZE	BASE	ANCHORS
C-1	HSS 6X6X3/16	3/4"x12"x1'-0"	3/4"x9" LONG (GR55)
C-2	HSS 6X6X3/8	1 1/4"x12"x1'-0"	3/4"x9" LONG (GR55)
C-3	HSS 8X8X1/16	1 1/4"x14"x1'-2"	7/8"x9" LONG (GR105)
C-4	HSS 8X8X3/8	1 1/2"x14"x1'-2"	7/8"x9" LONG (GR105)
C-5	8" STD. PIPE	1"x16"x1'-4"	3/4"x9" LONG (GR105)

FOUNDATION AND SLAB-ON-GRADE PLAN

1/4" = 1'-0"


DWG. S102

FINAL SUBMISSION
APRIL 9, 2013

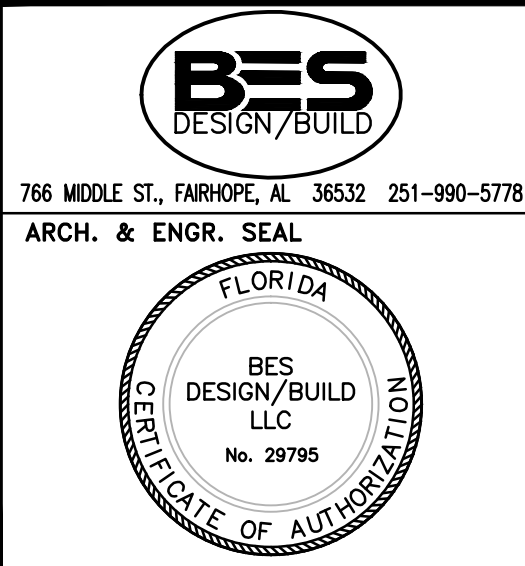

NATURAL RESOURCES & ENVIRONMENTAL AFFAIRS	P.W. DWG. NO.
SAFETY DEPARTMENT	DRAWN BY KM
FIRE DEPARTMENT	CHECKED BY NB
PUBLIC WORKS SUPERVISOR	SUPERVISOR WWB
	APPROVED DATE
	PUBLIC WORKS OFFICER

DEPARTMENT OF THE NAVY NAVAL FACILITIES ENGINEERING COMMAND PANAMA CITY, FLORIDA	SIZE F	CODE IDENT. NO.	CONSTR. CONTR. NO.
CONSTRUCT NAVAL BRANCH HEALTH CLINIC PANAMA CITY	SCALE 1/4"=1'-0"	MACC.	T.O.#

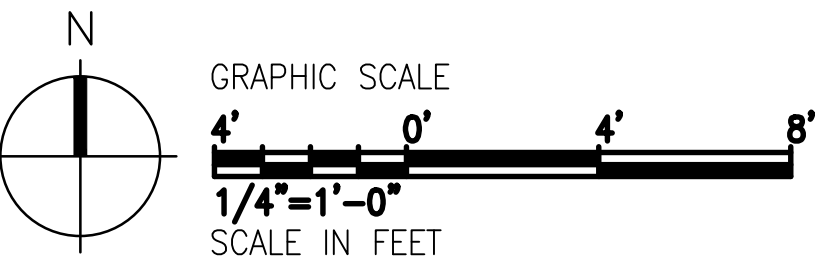

IF SHEET IS LESS THAN (30"x42") IT IS
A REDUCED PRINT; SCALE ACCORDINGLY

S101