



1 ENLARGED FLOORING PLAN ELEVATOR LOBBY 8CN01 & CORRIDOR 8CW01
1/4" = 1'-0"

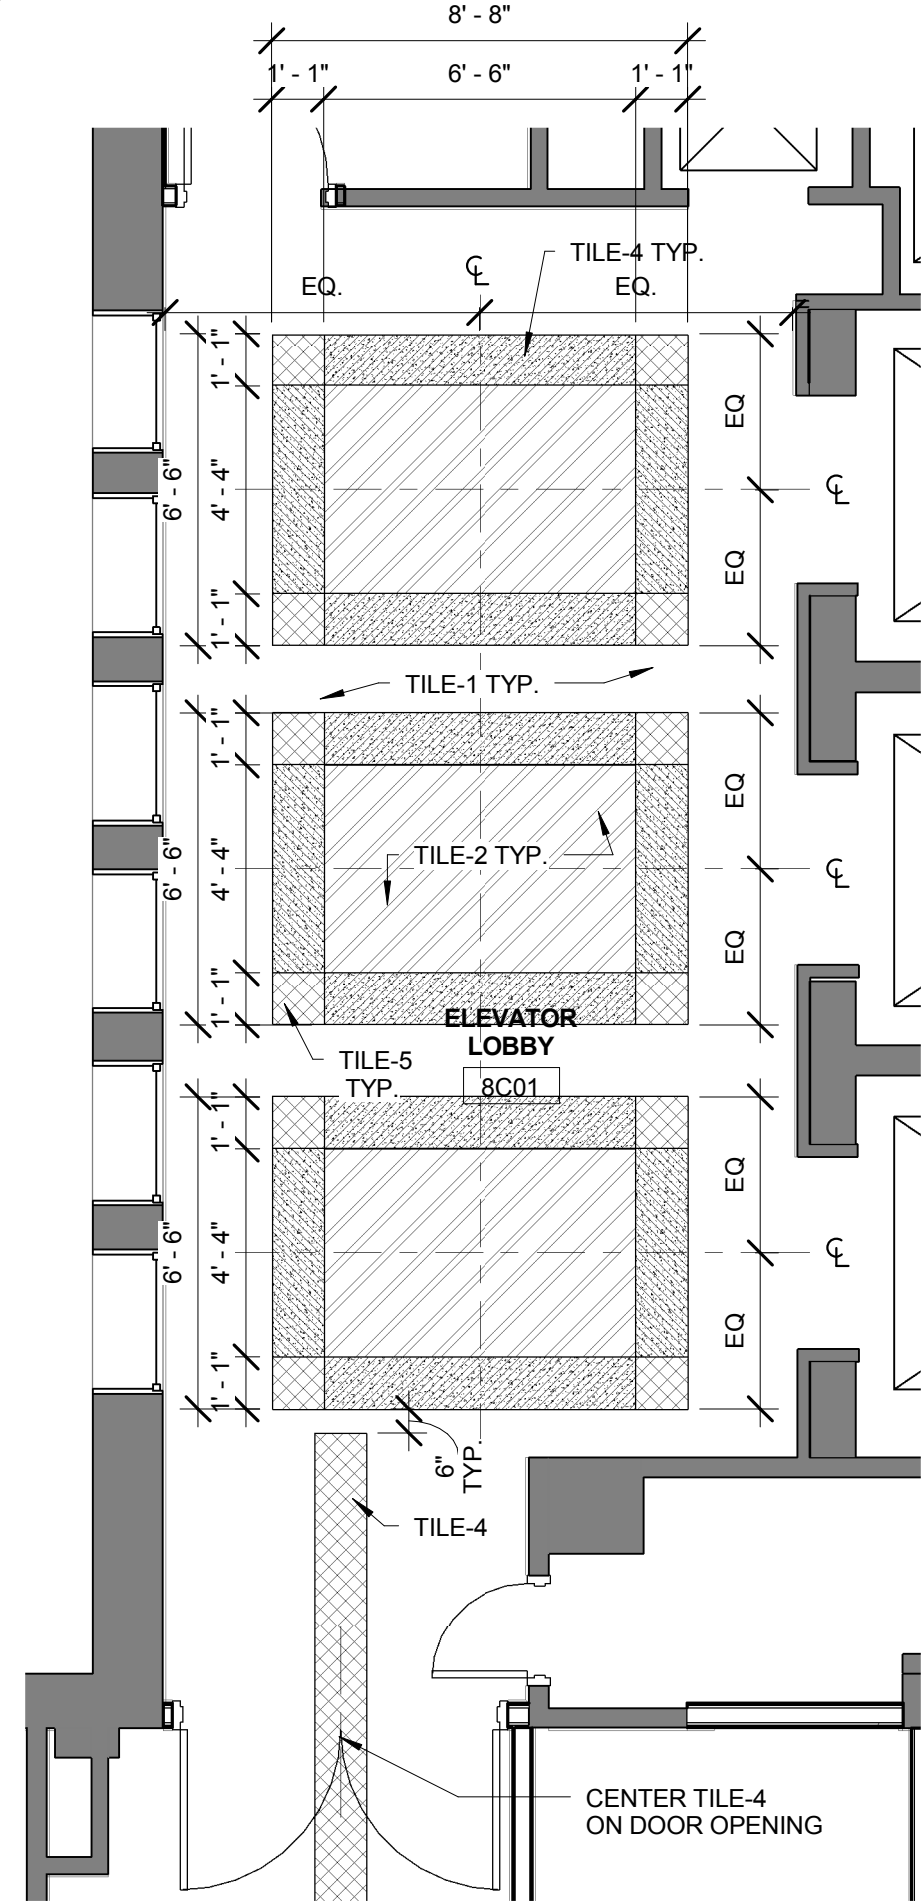


2 ENLARGED FLOORING PLAN ELEVATOR LOBBY 8C01
1/4" = 1'-0"


GENERAL FLOORING PLAN NOTES:
1. SEE SHEET 1-8-A13 FOR FINISH DESIGNATIONS.
2. SEE FINISH PLAN 1-8-A4 FOR GENERAL FINISH NOTES.

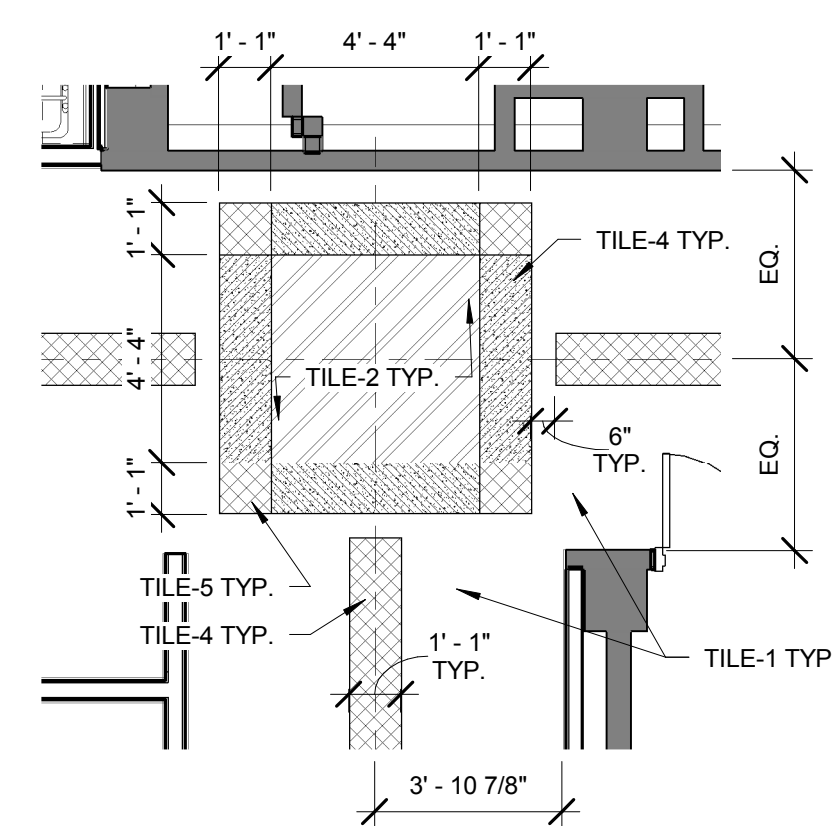


3 ENLARGED FLOORING PLAN CORRIDOR 8CW02
1/4" = 1'-0"

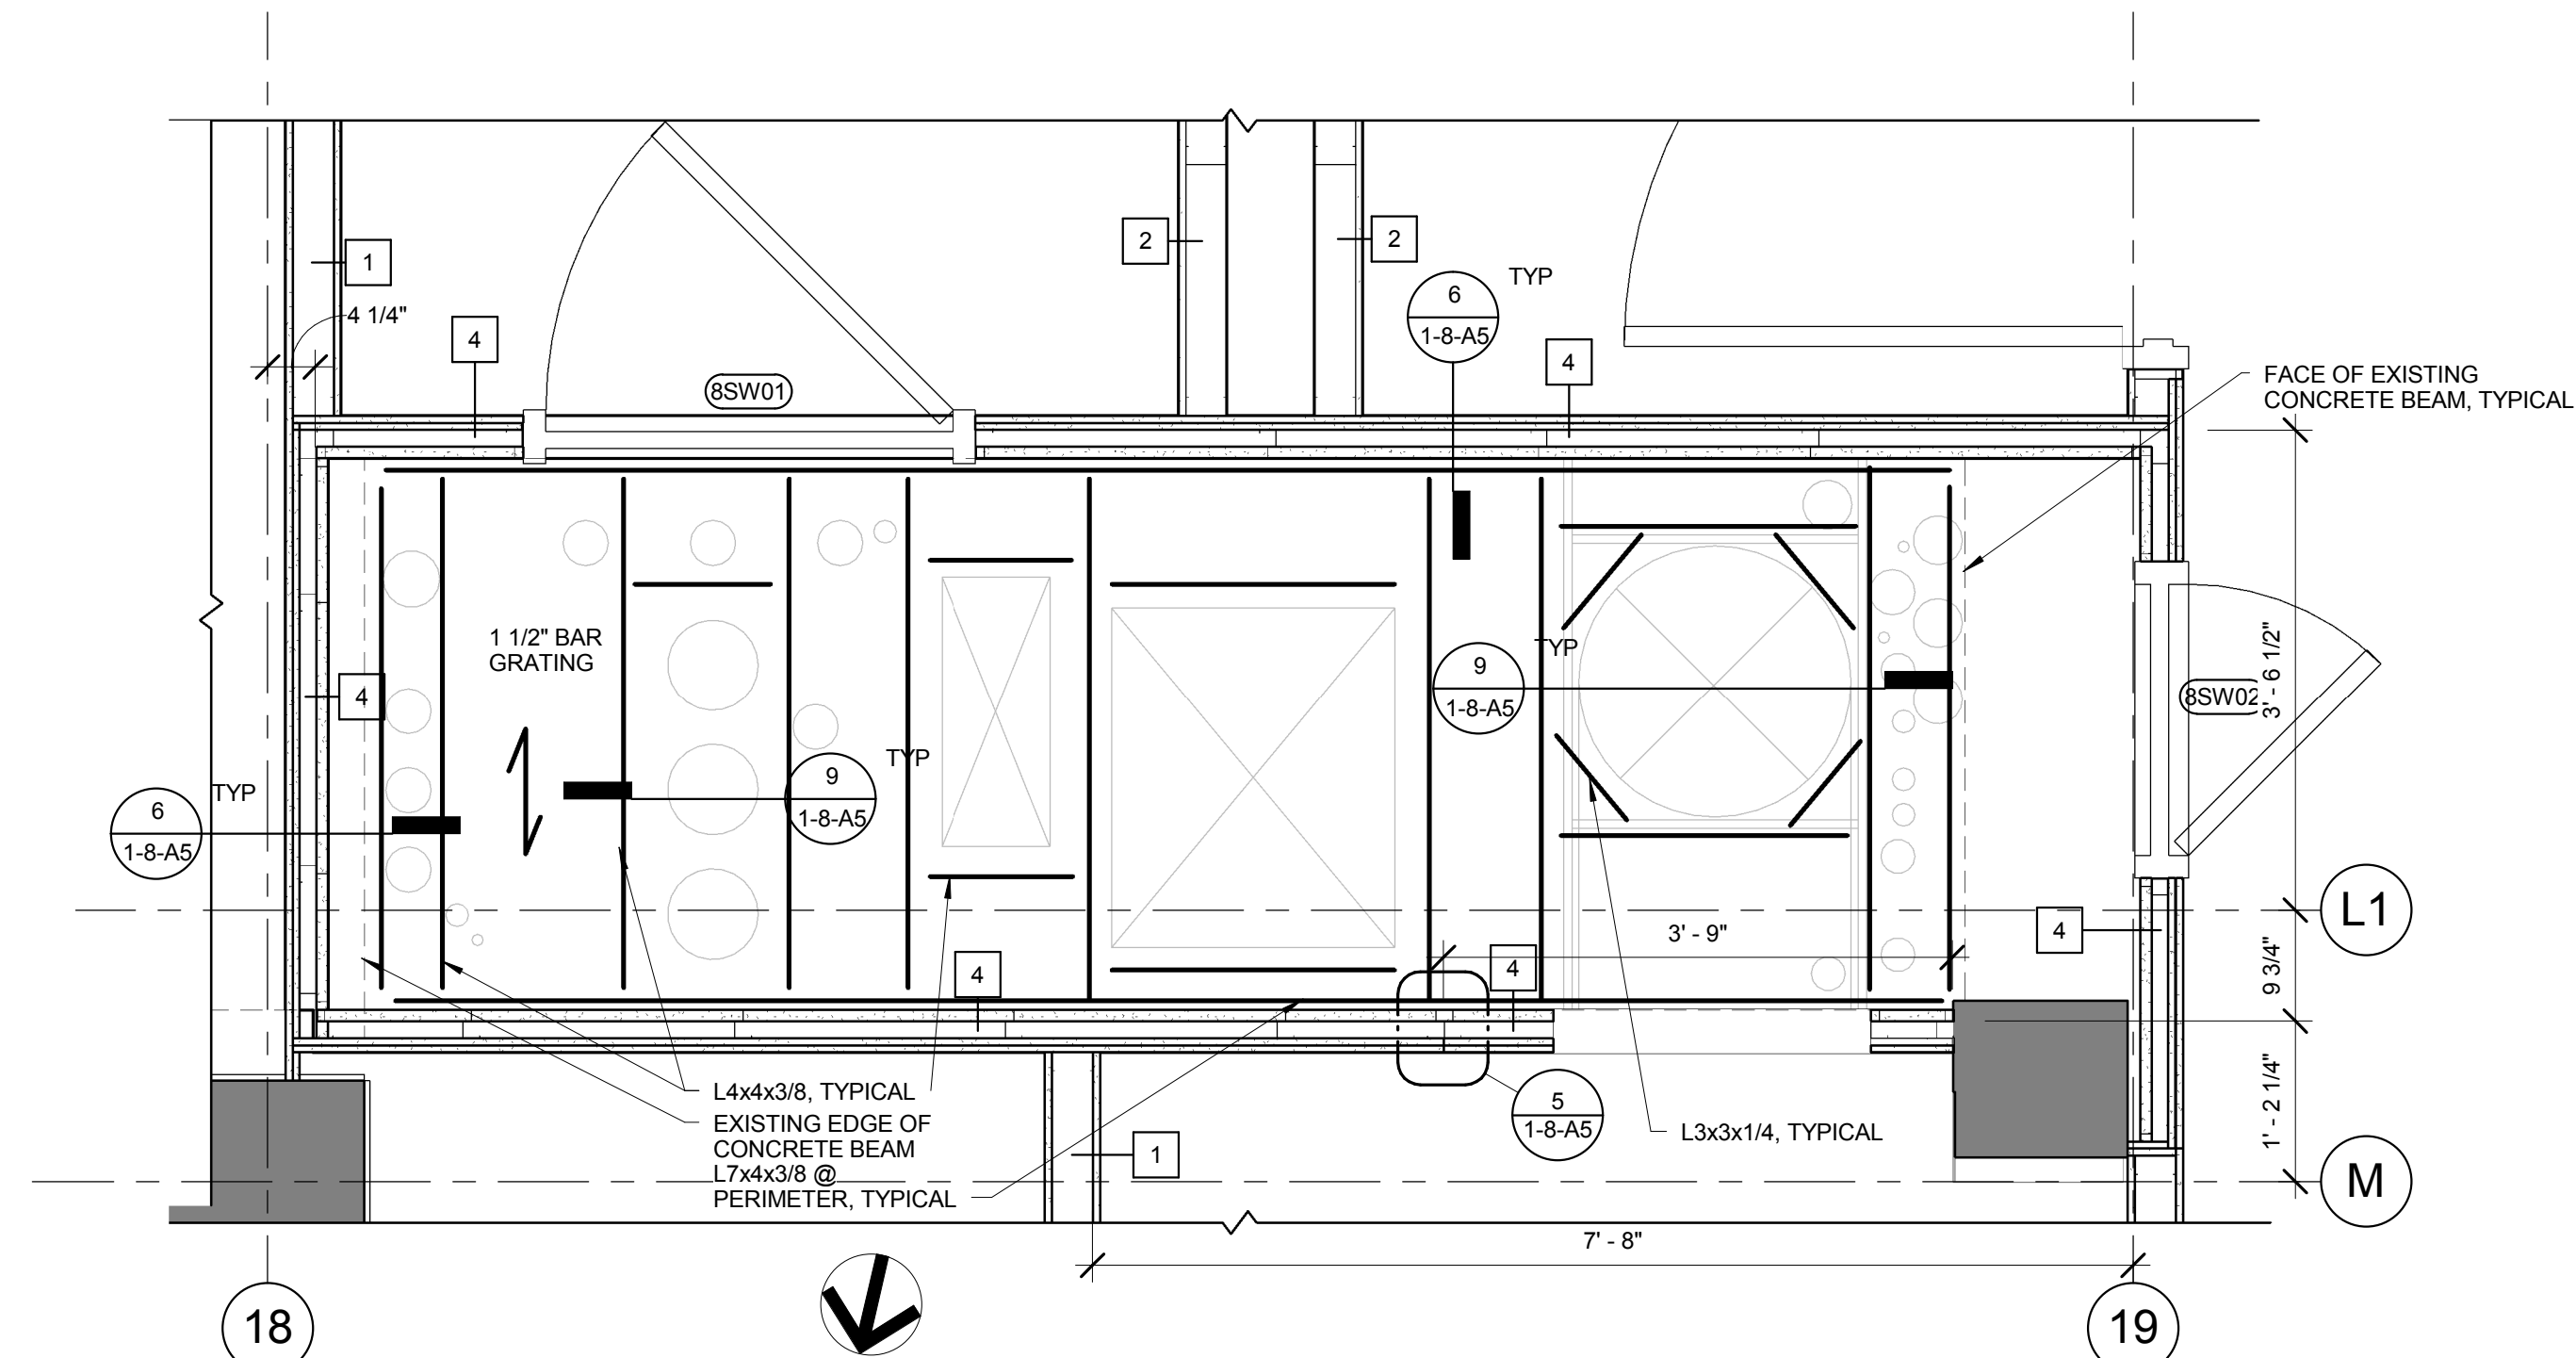

4 GRATING PLAN WEST SHAFT
3/4" = 1'-0"

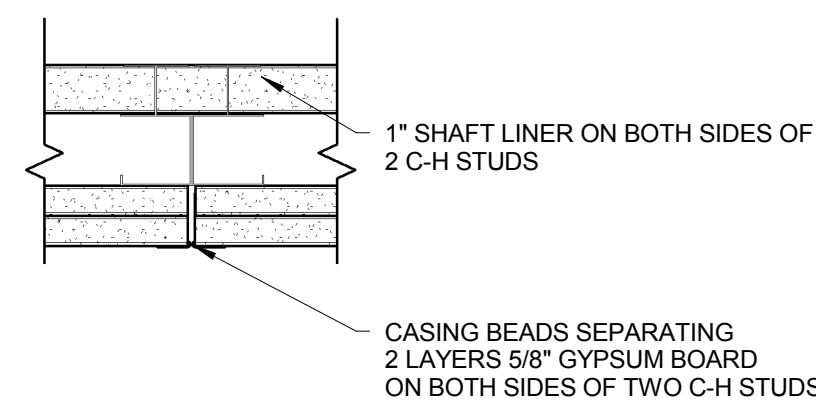


5 WALL SEPARATION AT LINEN CHUTE
3" = 1'-0"

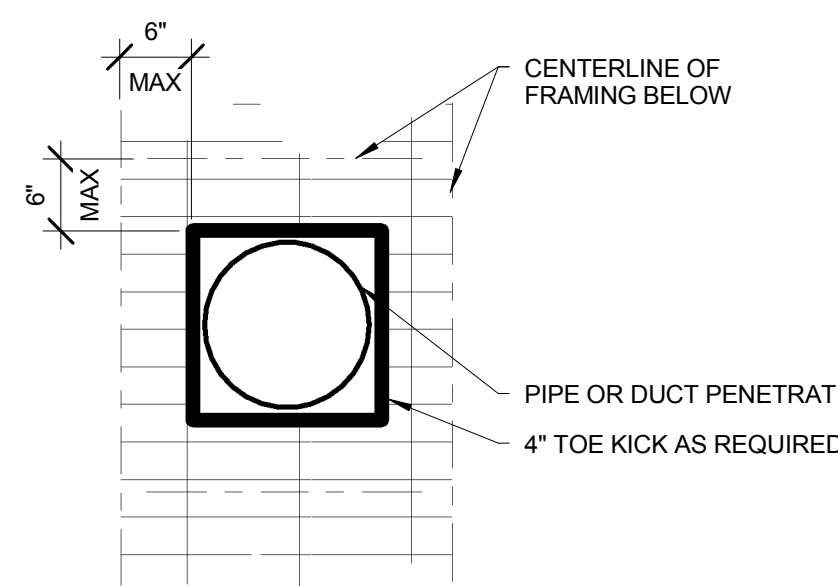


8 TYPICAL GRATING SUPPORT PLAN
3/4" = 1'-0"


GRATING PLAN GENERAL NOTES:
A. FIELD MEASURE ALL DIMENSIONS. FIELD MEASURE ALL OBSTRUCTION. CONTRACTOR TO PROPOSE GRATING AND FRAMING LAYOUT TO OWNER FOR REVIEW.
B. ATTACHE BAR GRATING TO STEEL STRUCTURE W/CLIPS.
C. ALL STEEL ANGLES SHALL BE A36 STEEL.
D. BAR GRATING TO BE (1 1/2"x3/16") WELDED BAR GRATING (19-W-4) WITH PLAIN SURFACE, PAINTED BLACK WITH PLAIN SADDLE CLIP WITH SELF-DRILLING FASTENER AT 2'-0" O.C. MAX.

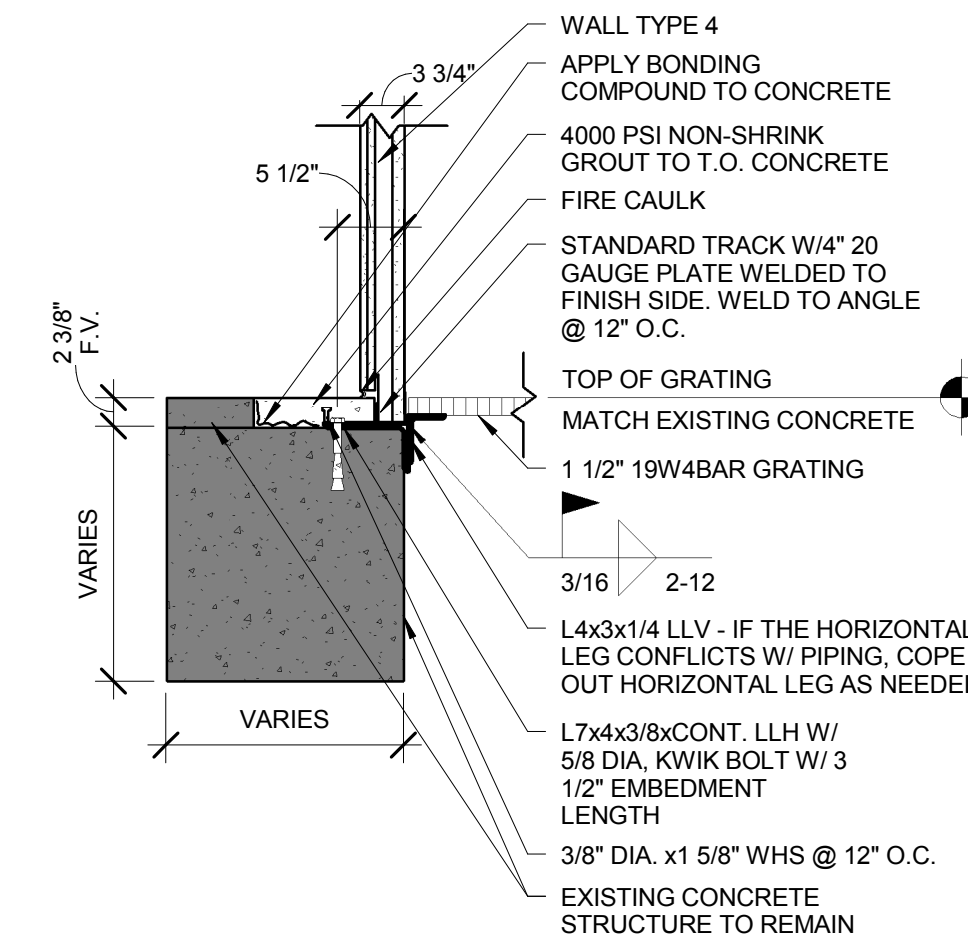


6 TYPICAL GRATING SUPPORT
3/4" = 1'-0"

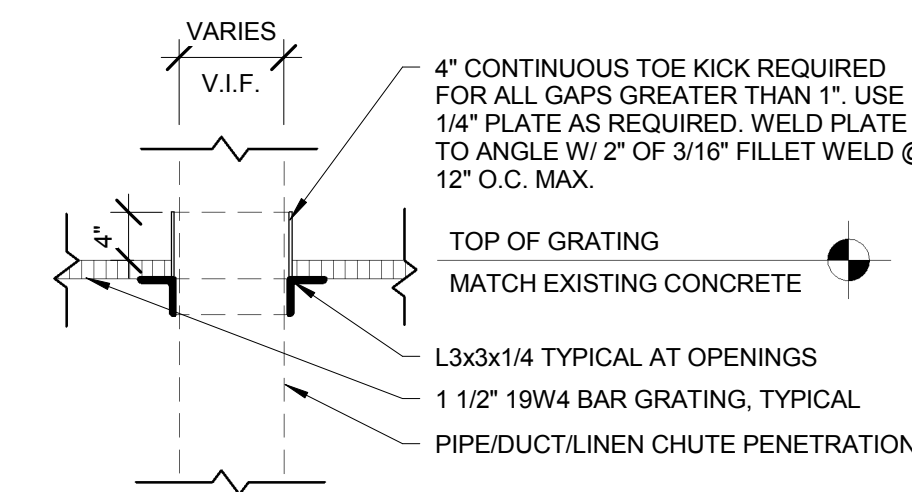

9 TYPICAL PENETRATION THRU GRATING
3/4" = 1'-0"

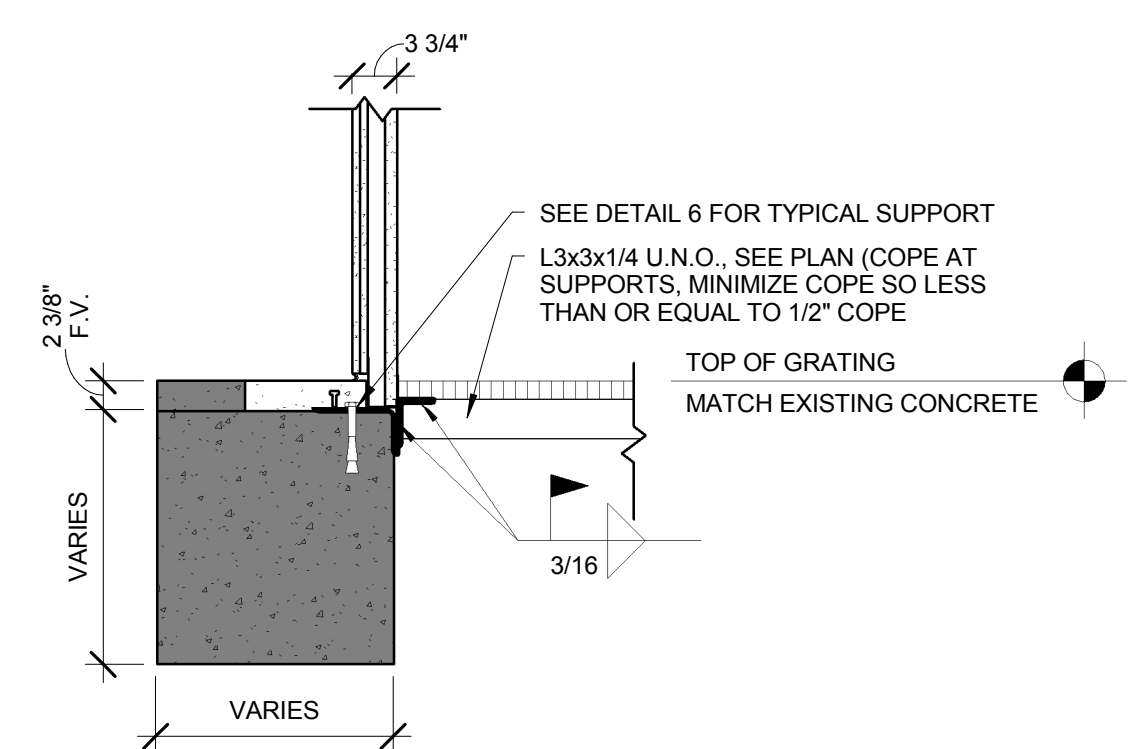

7 ANGLE CONNECTION DETAIL
3/4" = 1'-0"

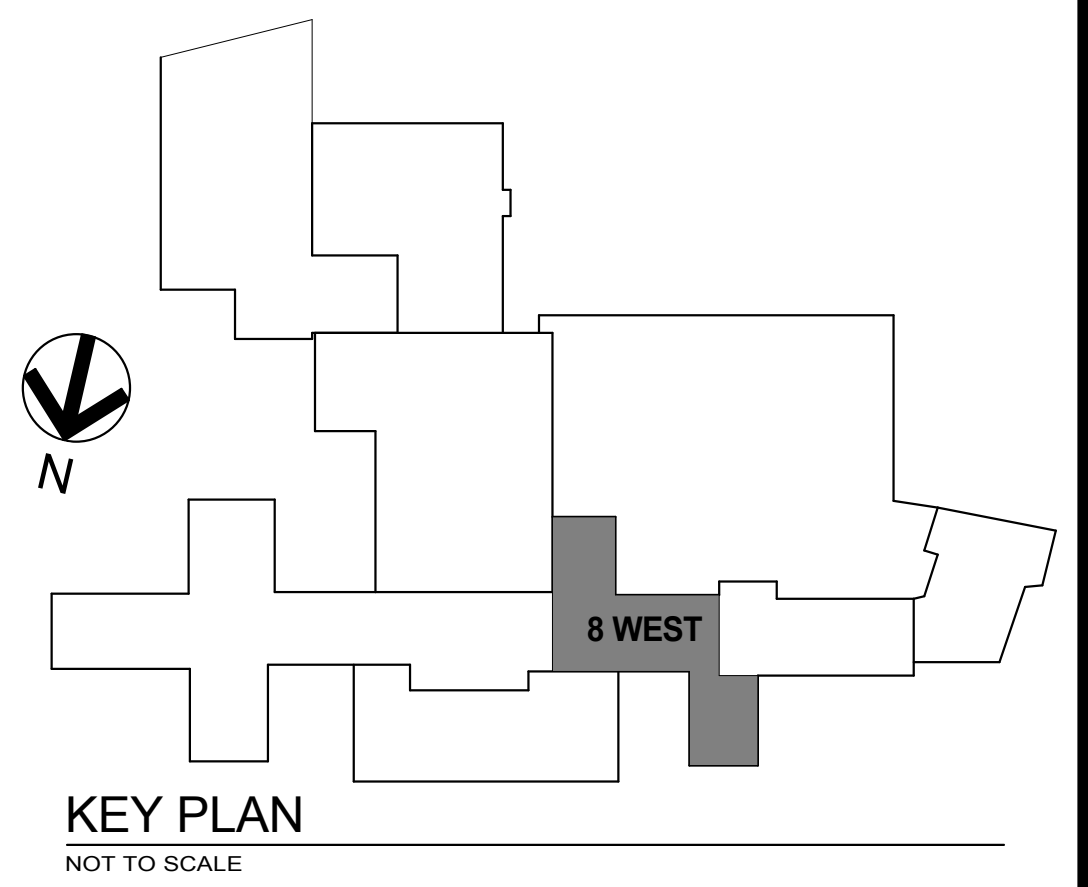

KEY PLAN
NOT TO SCALE

1 - 8

Revisions Date		SHIVEHATTERY ARCHITECTURE+ENGINEERING	Drawing Title ENLARGED FLOOR PLANS AND DETAILS CONSTRUCTION DOCUMENTS	Project Title RENOVATE 8 WEST FOR HEMATOLOGY/ONCOLOGY IOWA CITY VA HEALTH CARE SYSTEM Building Number 1 Location Iowa City VA Health Care System Iowa City, IA	Date 03-29-2013 CONSTRUCTION DOCUMENTS Project No. DVA# 636A8-12-011 S-H# 112155-0 Drawing No. 1-8-A5 Dwg. 10 of 35	Veterans Administration
-------------------	--	---	---	--	--	--------------------------------