


scale  
feet 25 0 25 50 75 100

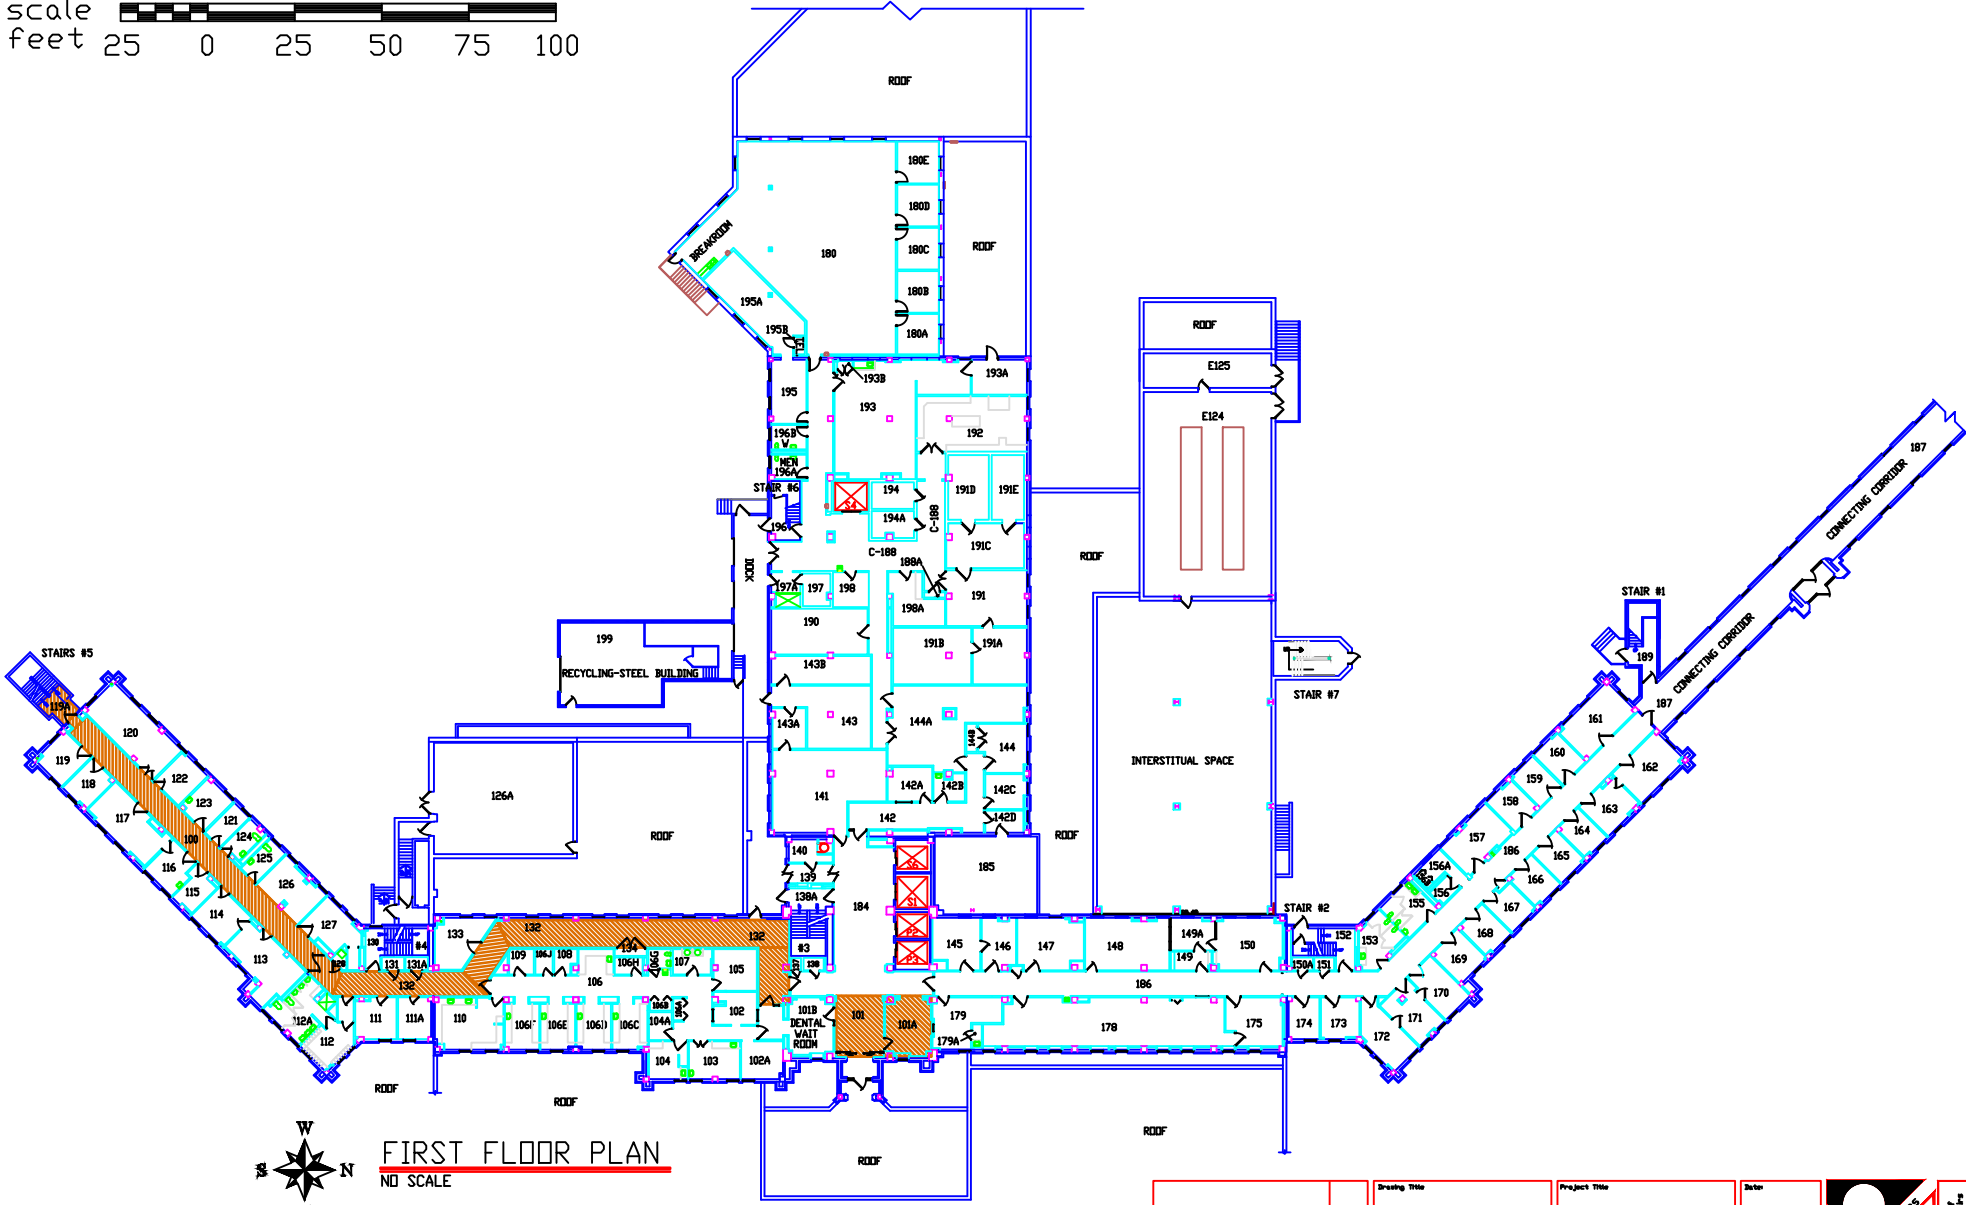

FIRST FLOOR PLAN  
NO SCALE

Revision	Date	Drawing Title	Project Title		Author
		Approved Division Chief	Building Number	Checked	Drawn
Approved Service Director		Location		Drawing No.	Sheet of
		SOUTH FALLS, SOUTH DAKOTA			

Department of Veterans Affairs  
Office of Facilities