

- GENERAL NOTES**
- THE FOLLOWING GENERAL NOTES ARE APPLICABLE ARCHITECTURAL DRAWINGS:
1. MATERIAL SPECIFICATIONS ARE PROVIDED ON THESE DRAWINGS FOR SPECIFIC MATERIAL REQUIREMENTS.
 2. ALL WORK SHALL COMPLY WITH ALL APPLICABLE CODES, STANDARDS AND REGULATIONS, INCLUDING, BUT NOT LIMITED TO STANDARDS, NFPA, AND THE NATIONAL ELECTRIC CODE (NEC).
 3. CONSTRUCTION DRAWINGS ARE BASED UPON FIELD SURVEYS AND RECORD DRAWINGS PROVIDED BY THE ARCHITECT/ENGINEER. THE CONTRACTOR SHALL VERIFY ALL EXISTING CONDITIONS AND DIMENSIONS FOR ALL PROJECT WORK PRIOR TO CONSTRUCTION.
 4. DIMENSIONS SHOWN ARE TO FACE OF FINISH WALL TO FACE OF STRUCTURE UNLESS OTHERWISE NOTED. WRITTEN DIMENSIONS SHALL SUPERSEDE SCALED DIMENSIONS IN ALL CASES. DO NOT SCALE THE DRAWINGS.
 5. PROMPTLY NOTIFY THE OWNER OF ANY DISCREPANCIES IN THE DRAWINGS OR SPECIFICATIONS FOR RESOLUTION PRIOR TO ANY CONSTRUCTION WORK.
 6. ALL MEANS AND METHODS OF CONSTRUCTION ARE SOLELY THE RESPONSIBILITY OF THE CONTRACTOR AND SUBCONTRACTORS.
 7. THE CONTRACTOR IS RESPONSIBLE FOR MAINTAINING CONSTRUCTION AREA SECURITY DURING CONSTRUCTION.
 8. THE CONTRACTOR IS TO PROVIDE DAILY CLEANUP, CONSTRUCTION BARRIERS, NEGATIVE AIR IN CONSTRUCTION AREAS & A DUST SEAL PROGRAM PER SPECIFICATIONS AND FACILITY INFECTION CONTROL STANDARDS.
 9. PATCH ALL EXISTING INTERIOR WALLS WHERE REMOVALS HAVE TAKEN PLACE. PATCH TO MATCH EXISTING ADJACENT FINISH. REFER TO DEMOLITION NOTES AND LAYOUTS FOR REMOVALS. A PAINTABLE SMOOTH SURFACE SHALL BE ATTAINED. FINISH PAINT PER SPECIFICATIONS.


DOOR SCHEDULE (SEE NOTES)

DOOR No.	DOOR OPENING SIZE (WxH) (ALL MEASUREMENTS APPROXIMATE. CONTRACTOR SHALL VERIFY EXACT DIM IN FIELD)	DOORS				FRAMES (EXISTING)			GENERAL		NOTES	
		TYPE	THICKNESS	CONSTRUCTION	FACING & FINISH	GLAZING	TYPE	CONSTRUCTION	FINISH	HARDWARE		
201	32" x 7'-0"	D1	1 3/4"	WD	ST	-	F2	WD	P	-	3	UNDERCUT DOOR 3" MAX
201 CLOSET	28" x 7'-0"	D1	1 3/4"	WD	ST	-	F2	WD	P	-	50	UNDERCUT DOOR 3" MAX
202	32" x 7'-0"	D1	1 3/4"	WD	ST	-	F2	WD	P	-	3	UNDERCUT DOOR 3" MAX
202 CLOSET	28" x 7'-0"	D1	1 3/4"	WD	ST	-	F2	WD	P	-	50	UNDERCUT DOOR 3" MAX
203	32" x 7'-0"	D1	1 3/4"	WD	ST	-	F2	WD	P	-	3	UNDERCUT DOOR 3" MAX
203 CLOSET	28" x 7'-0"	D1	1 3/4"	WD	ST	-	F2	WD	P	-	50	UNDERCUT DOOR 3" MAX
204	32" x 7'-0"	D1	1 3/4"	WD	ST	-	F2	WD	P	-	3	UNDERCUT DOOR 3" MAX
204 CLOSET	28" x 7'-0"	D1	1 3/4"	WD	ST	-	F2	WD	P	-	50	UNDERCUT DOOR 3" MAX
205	32" x 7'-0"	D1	1 3/4"	WD	ST	-	F2	WD	P	-	3	UNDERCUT DOOR 3" MAX
205 CLOSET	28" x 7'-0"	D1	1 3/4"	WD	ST	-	F2	WD	P	-	50	UNDERCUT DOOR 3" MAX
206	32" x 7'-0"	D1	1 3/4"	WD	ST	-	F2	WD	P	-	3	UNDERCUT DOOR 3" MAX
206 CLOSET	28" x 7'-0"	D1	1 3/4"	WD	ST	-	F2	WD	P	-	50	UNDERCUT DOOR 3" MAX
214	32" x 7'-0"	D1	1 3/4"	WD	ST	-	F2	WD	P	-	3	UNDERCUT DOOR 3" MAX
214 CLOSET	28" x 7'-0"	D1	1 3/4"	WD	ST	-	F2	WD	P	-	50	UNDERCUT DOOR 3" MAX
215	32" x 7'-0"	D1	1 3/4"	WD	ST	-	F2	WD	P	-	3	UNDERCUT DOOR 3" MAX
215 CLOSET	28" x 7'-0"	D1	1 3/4"	WD	ST	-	F2	WD	P	-	50	UNDERCUT DOOR 3" MAX
216	32" x 7'-0"	D1	1 3/4"	WD	ST	-	F2	WD	P	-	3	UNDERCUT DOOR 3" MAX
216 CLOSET	28" x 7'-0"	D1	1 3/4"	WD	ST	-	F2	WD	P	-	50	UNDERCUT DOOR 3" MAX
217	32" x 7'-0"	D1	1 3/4"	WD	ST	-	F2	WD	P	-	3	UNDERCUT DOOR 3" MAX
217 CLOSET	28" x 7'-0"	D1	1 3/4"	WD	ST	-	F2	WD	P	-	50	UNDERCUT DOOR 3" MAX
218	32" x 7'-0"	D1	1 3/4"	WD	ST	-	F2	WD	P	-	3	UNDERCUT DOOR 3" MAX
218 CLOSET	28" x 7'-0"	D1	1 3/4"	WD	ST	-	F2	WD	P	-	50	UNDERCUT DOOR 3" MAX
219	32" x 7'-0"	D1	1 3/4"	WD	ST	-	F2	WD	P	-	3	UNDERCUT DOOR 3" MAX
219 CLOSET	32" x 7'-0"	D1	1 3/4"	WD	ST	-	F2	WD	P	-	50	UNDERCUT DOOR 3" MAX
207	30" x 7'-0"	D1	1 3/4"	WD	ST	-	F2	WD	P	-	20	UNDERCUT DOOR 3" MAX
208	30" x 7'-0"	D1	1 3/4"	WD	ST	-	F2	WD	P	-	3	UNDERCUT DOOR 3" MAX
209	32" x 7'-0"	D1	1 3/4"	WD	ST	-	F2	WD	P	-	3	UNDERCUT DOOR 3" MAX
210 (FRENCH)	41" x 7'-0"	D2	1 3/4"	WD	ST	-	F2	WD	P	-	7F	UNDERCUT DOOR 1/2" MAX
211	36" x 8'-0"	D1	1 3/4"	WD	ST	-	F2	WD	P	-	3	UNDERCUT DOOR 3" MAX
213	32" x 7'-0"	D1	1 3/4"	WD	ST	-	F2	WD	P	-	3	UNDERCUT DOOR 3" MAX, NO HOLDOPEN ON THIS DOOR
121 BASEMENT	36" x 7'-0"	D1	1 3/4"	WD	ST	-	F2	WD	P	-	6	UNDERCUT DOOR 3" MAX
221 ATTIC	36" x 8'-0"	D1	1 3/4"	WD	ST	-	F2	WD	P	-	6	UNDERCUT DOOR 3" MAX

REPLACE EXISTING DOORS, 2ND FLOOR, B-29A

SCALE: NTS


- NOTES**
1. REFER TO DOOR SCHEDULE

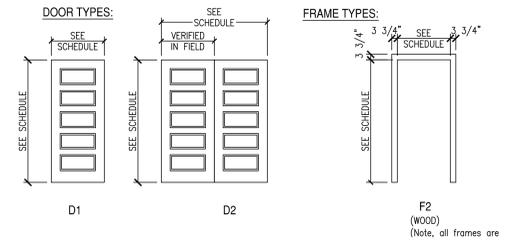

- NOTES:**
1. ALL EXIST. ROUGH OPENINGS SHALL BE PREPARED BY THE CONTRACTOR AS REQUIRED TO ALLOW INSTALLATION.
 2. INSTALLATION OF ALL DOORS TO BE PER MANUFACTURER'S WRITTEN INSTRUCTIONS.
 3. CONTRACTOR SHALL BE RESPONSIBLE TO MODIFY ALL EXISTING DOOR FRAMES AS REQUIRED TO ACCOMMODATE THE NEW DOORS.
- DOOR SCHEDULE NOTES:**
1. NEW DOORS & FRAMES TO BE INSTALLED IN EXISTING OPENING OR FRAMES SHALL BE FIELD VERIFIED FOR EXACT SIZE AND CONDITIONS.
 2. ALL OPENING DIMENSIONS ARE APPROXIMATE AND SHALL BE VERIFIED IN FIELD.
 3. FINAL FINISH COLORS TO BE DETERMINED BY OWNER.

Revisions	Date

Drawing Title LAYOUT & DETAILS	Project Title REPLACE DOORS, B-29A	Date 5/28/13
Drawing File Number:	Project No. 528A6-13-637	
Approved: Facility Manager	Date	Checked JAY
Approved: Medical Center Director	Date	Drawn SDP
	Location BATH, NEW YORK	DRAWING NO. VAMC-528A6-1755
		A-1
		Dwg. 2 Of 3

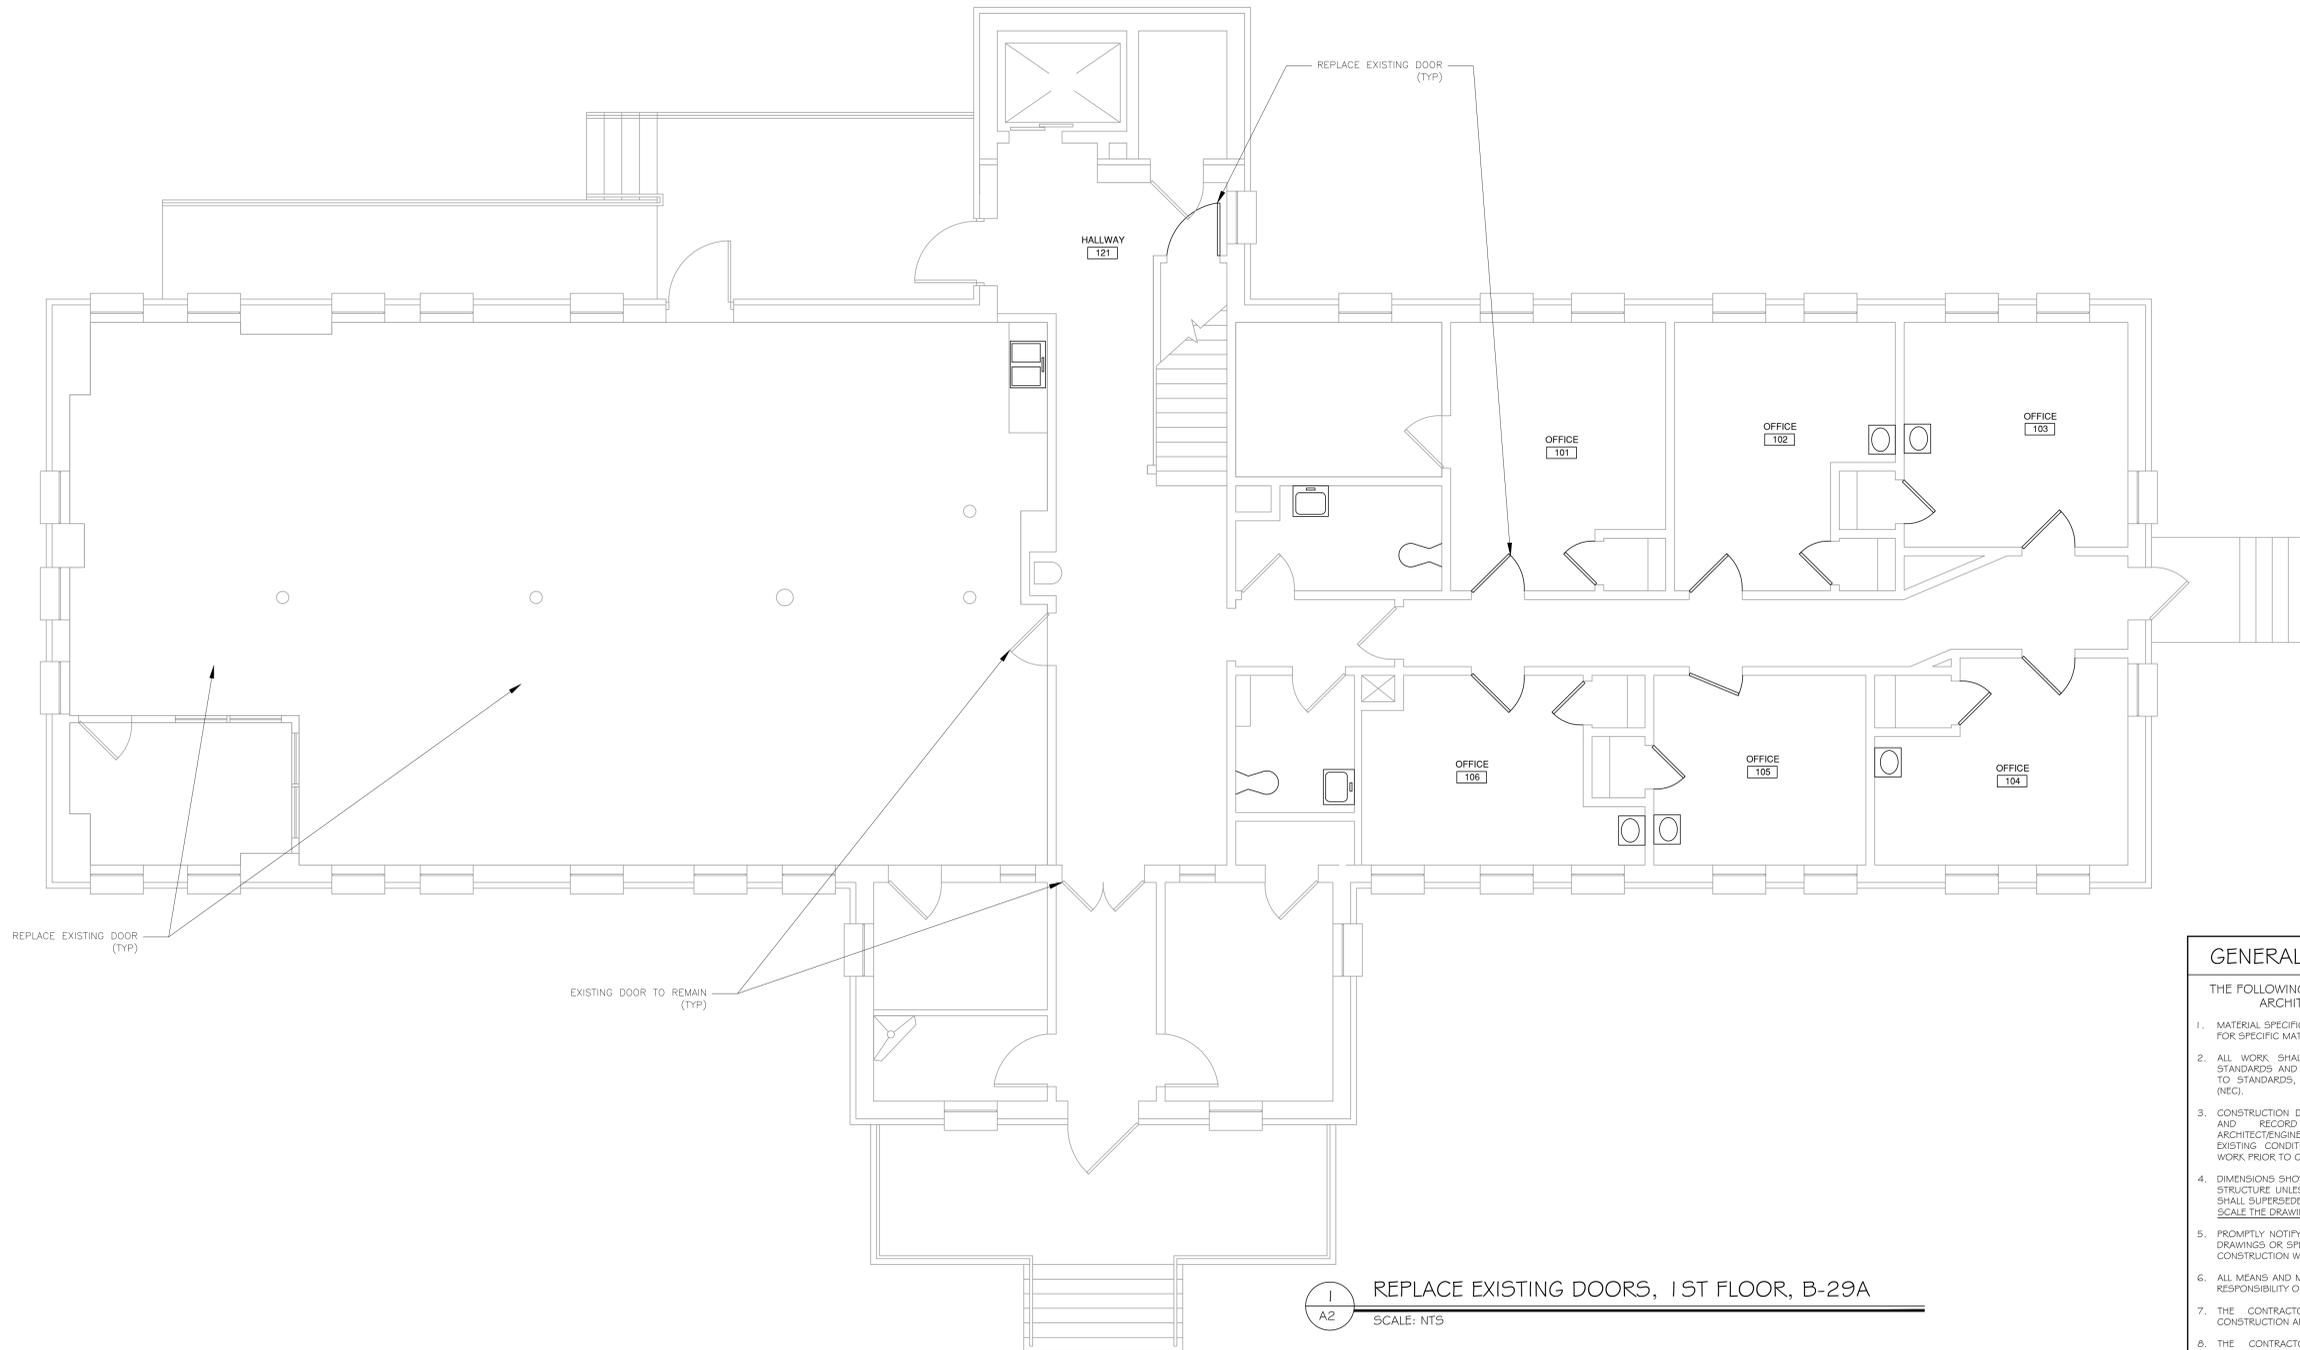

1 REPLACE EXISTING DOORS, 1ST FLOOR, B-29A
SCALE: NTS


NOTES
1. REFER TO DOOR SCHEDULE

- GENERAL NOTES**
- THE FOLLOWING GENERAL NOTES ARE APPLICABLE ARCHITECTURAL DRAWINGS:
- MATERIAL SPECIFICATIONS ARE PROVIDED ON THESE DRAWINGS FOR SPECIFIC MATERIAL REQUIREMENTS.
 - ALL WORK SHALL COMPLY WITH ALL APPLICABLE CODES, STANDARDS AND REGULATIONS, INCLUDING, BUT NOT LIMITED TO STANDARDS, NFPA, AND THE NATIONAL ELECTRIC CODE (NEC).
 - CONSTRUCTION DRAWINGS ARE BASED UPON FIELD SURVEYS AND RECORD DRAWINGS PROVIDED BY THE ARCHITECT/ENGINEER. THE CONTRACTOR SHALL FIELD VERIFY ALL EXISTING CONDITIONS AND DIMENSIONS FOR ALL PROJECT WORK PRIOR TO CONSTRUCTION.
 - DIMENSIONS SHOWN ARE TO FACE OF FINISH WALL TO FACE OF STRUCTURE UNLESS OTHERWISE NOTED. WRITTEN DIMENSIONS SHALL SUPERSEDE SCALED DIMENSIONS IN ALL CASES. DO NOT SCALE THE DRAWINGS.
 - PROMPTLY NOTIFY THE OWNER OF ANY DISCREPANCIES IN THE DRAWINGS OR SPECIFICATIONS FOR RESOLUTION PRIOR TO ANY CONSTRUCTION WORK.
 - ALL MEANS AND METHODS OF CONSTRUCTION ARE SOLELY THE RESPONSIBILITY OF THE CONTRACTOR AND SUBCONTRACTORS.
 - THE CONTRACTOR IS RESPONSIBLE FOR MAINTAINING CONSTRUCTION AREA SECURITY DURING CONSTRUCTION.
 - THE CONTRACTOR IS TO PROVIDE DAILY CLEANUP, CONSTRUCTION BARRIERS, NEGATIVE AIR IN CONSTRUCTION AREAS & A DUST SEAL PROGRAM PER SPECIFICATIONS AND FACILITY INFECTION CONTROL STANDARDS.
 - PATCH ALL EXISTING INTERIOR WALLS WHERE REMOVALS HAVE TAKEN PLACE. PATCH TO MATCH EXISTING ADJACENT FINISH. REFER TO DEMOLITION NOTES AND LAYOUTS FOR REMOVALS. A PAINTABLE SMOOTH SURFACE SHALL BE ATTAINED. FINISH PAINT PER SPECIFICATIONS.

DOOR SCHEDULE (SEE NOTES)												
DOOR No.	DOORS					FRAMES (EXISTING)			GENERAL			NOTES
	DOOR OPENING SIZE (WxH) (ALL MEASUREMENTS APPROXIMATE, CONTRACTOR SHALL VERIFY EXACT DIM IN FIELD)	TYPE	THICKNESS	CONSTRUCTION	FINISH & FINISH	TYPE	CONSTRUCTION	FINISH	LABEL	HARDWARE		
101	32" x 7'-0"	D1	1 3/4"	WD ST	- F2	WD	P	-	3			UNDERCUT DOOR 3/4" MAX
101 CLOSET	28" x 7'-0"	D1	1 3/4"	WD ST	- F2	WD	P	-	5D			UNDERCUT DOOR 3/4" MAX
102	32" x 7'-0"	D1	1 3/4"	WD ST	- F2	WD	P	-	3			UNDERCUT DOOR 3/4" MAX
102 CLOSET	28" x 7'-0"	D1	1 3/4"	WD ST	- F2	WD	P	-	5D			UNDERCUT DOOR 3/4" MAX
103	32" x 7'-0"	D1	1 3/4"	WD ST	- F2	WD	P	-	3			UNDERCUT DOOR 3/4" MAX
103 CLOSET	28" x 7'-0"	D1	1 3/4"	WD ST	- F2	WD	P	-	5D			UNDERCUT DOOR 3/4" MAX
104	32" x 7'-0"	D1	1 3/4"	WD ST	- F2	WD	P	-	3			UNDERCUT DOOR 3/4" MAX
104 CLOSET	28" x 7'-0"	D1	1 3/4"	WD ST	- F2	WD	P	-	5D			UNDERCUT DOOR 3/4" MAX
105	32" x 7'-0"	D1	1 3/4"	WD ST	- F2	WD	P	-	3			UNDERCUT DOOR 3/4" MAX
105 CLOSET	28" x 7'-0"	D1	1 3/4"	WD ST	- F2	WD	P	-	5D			UNDERCUT DOOR 3/4" MAX
106	32" x 7'-0"	D1	1 3/4"	WD ST	- F2	WD	P	-	3			UNDERCUT DOOR 3/4" MAX
106 CLOSET	28" x 7'-0"	D1	1 3/4"	WD ST	- F2	WD	P	-	5D			UNDERCUT DOOR 3/4" MAX

- NOTES:**
- ALL EXIST. ROUGH OPENINGS SHALL BE PREPARED BY THE CONTRACTOR AS REQUIRED TO ALLOW INSTALLATION.
 - INSTALLATION OF ALL DOORS TO BE PER MANUFACTURER'S WRITTEN INSTRUCTIONS.
 - CONTRACTOR SHALL BE RESPONSIBLE TO MODIFY ALL EXISTING DOOR FRAMES AS REQUIRED TO ACCOMMODATE THE NEW DOORS.

- DOOR SCHEDULE NOTES:**
- NEW DOORS & FRAMES TO BE INSTALLED IN EXISTING OPENING OR FRAMES SHALL BE FIELD VERIFIED FOR EXACT SIZE AND CONDITIONS.
 - ALL OPENING DIMENSIONS ARE APPROXIMATE AND SHALL BE VERIFIED IN FIELD.
 - FINAL FINISH COLORS TO BE DETERMINED BY OWNER.

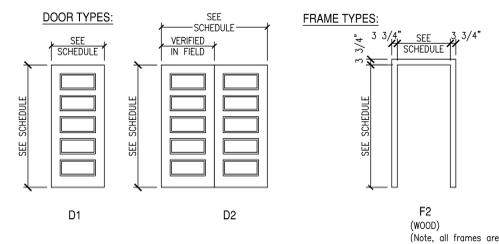

Revisions	Date

Drawing Title LAYOUT & DETAILS	Project Title REPLACE DOORS, B-29A	Date 5/28/13	
Drawing File Number:	Project No. 528A6-13-637	Project No. 528A6-13-637	
Approved: Facility Manager	Date	Checked JAY	
Approved: Medical Center Director	Date	Drawn SDP	DRAWING NO. VAMC-528A6-1755 A-2 Dwg. 3 Of 3