

one eighth inch = one foot.  
one quarter inch = one foot.  
one half inch = one foot.  
three eighths inch = one foot.  
one inch = one foot.  
one and one half inches = one foot.  
three inches = one foot.

7/22/2013 2:36:44 PM C:\H&K Local Projects\030610309 VA DICE Local Dm.dwg

Number	Revision	Date
3	Revision 3	7/22/13

CONSULTANTS:



ARCHITECT/ENGINEERS:  
**H+K ARCHITECTS**  
5485 Reno Corporate Drive, Suite 100  
Reno, Nevada 89511-2262  
P 775+332+6640  
F 775+332+6642  
hkarchitects.com



Drawings Title  
**Frame Elevations**  
Approved: Project Director

Project Title  
Remodel and Expansion of  
DICE Services  
Location  
975 Kirman Avenue, Reno, NV 89502  
Date  
4/4/2013  
Checked  
LM  
Drawn  
DG

Project Number  
654-777  
Building Number  
1D  
Drawing Number  
**AE702**

Office of  
Construction  
and Facilities  
Management  
Department of  
Veterans Affairs

### Window Frame Notes

- Contractor and subcontractors shall provide all required electrical service and equipment for complete installation of any hardware requiring electrical service even though they may not be specifically noted on the electrical drawings.
- Hardware locations shall be in accordance with current edition of ANSI/SDI A250.8 for steel doors. Hardware for wood doors shall be located per DHI-WDHS-3. Contractor shall coordinate all door handing including all hardware provisions.
- Hardware supplier shall coordinate keying with Owner prior to submittal.
- All frame sizes in Door Schedule indicate overall frame width. Throat widths shall be coordinated by Contractor.
- Contractor to coordinate door handing per floor plans. Frame detail references do not indicate handing or orientation. Actual installations may be opposite hand, mirrored, or both. Detail references indicated for one frame condition are considered the same for all other similar conditions on that frame elevation.
- See frame elevations for additional details.














### Glazing , Material and Type Legend

#### Glazing Legend:

- G1 1/4" Frosted float glass  
G2 1/4" Frosted tempered glass  
G3 Fire-rated, safety glazing  
G4 1" Insulated glass  
G5 1" Insulated & tempered glass  
G6 1" Insulated frosted glass  
G7 1" Insulated frosted & tempered glass  
G8 1/4" Lead glass  
G9 1/2" Heat strengthened safety glass  
G10 1 1/4" Glazing Unit with 1/4" tempered glass and integral blinds  
G11 1/4" Clear tempered glass  
G12 1" Insulated spandrel panel

#### Material and Type Legend:

- HM Steel Hollow Metal - painted  
AL Aluminum  
ST Stainless Steel  
WD Plastic Laminate on Solid Core Wood Door  
LS Lead Shielded Door or Window

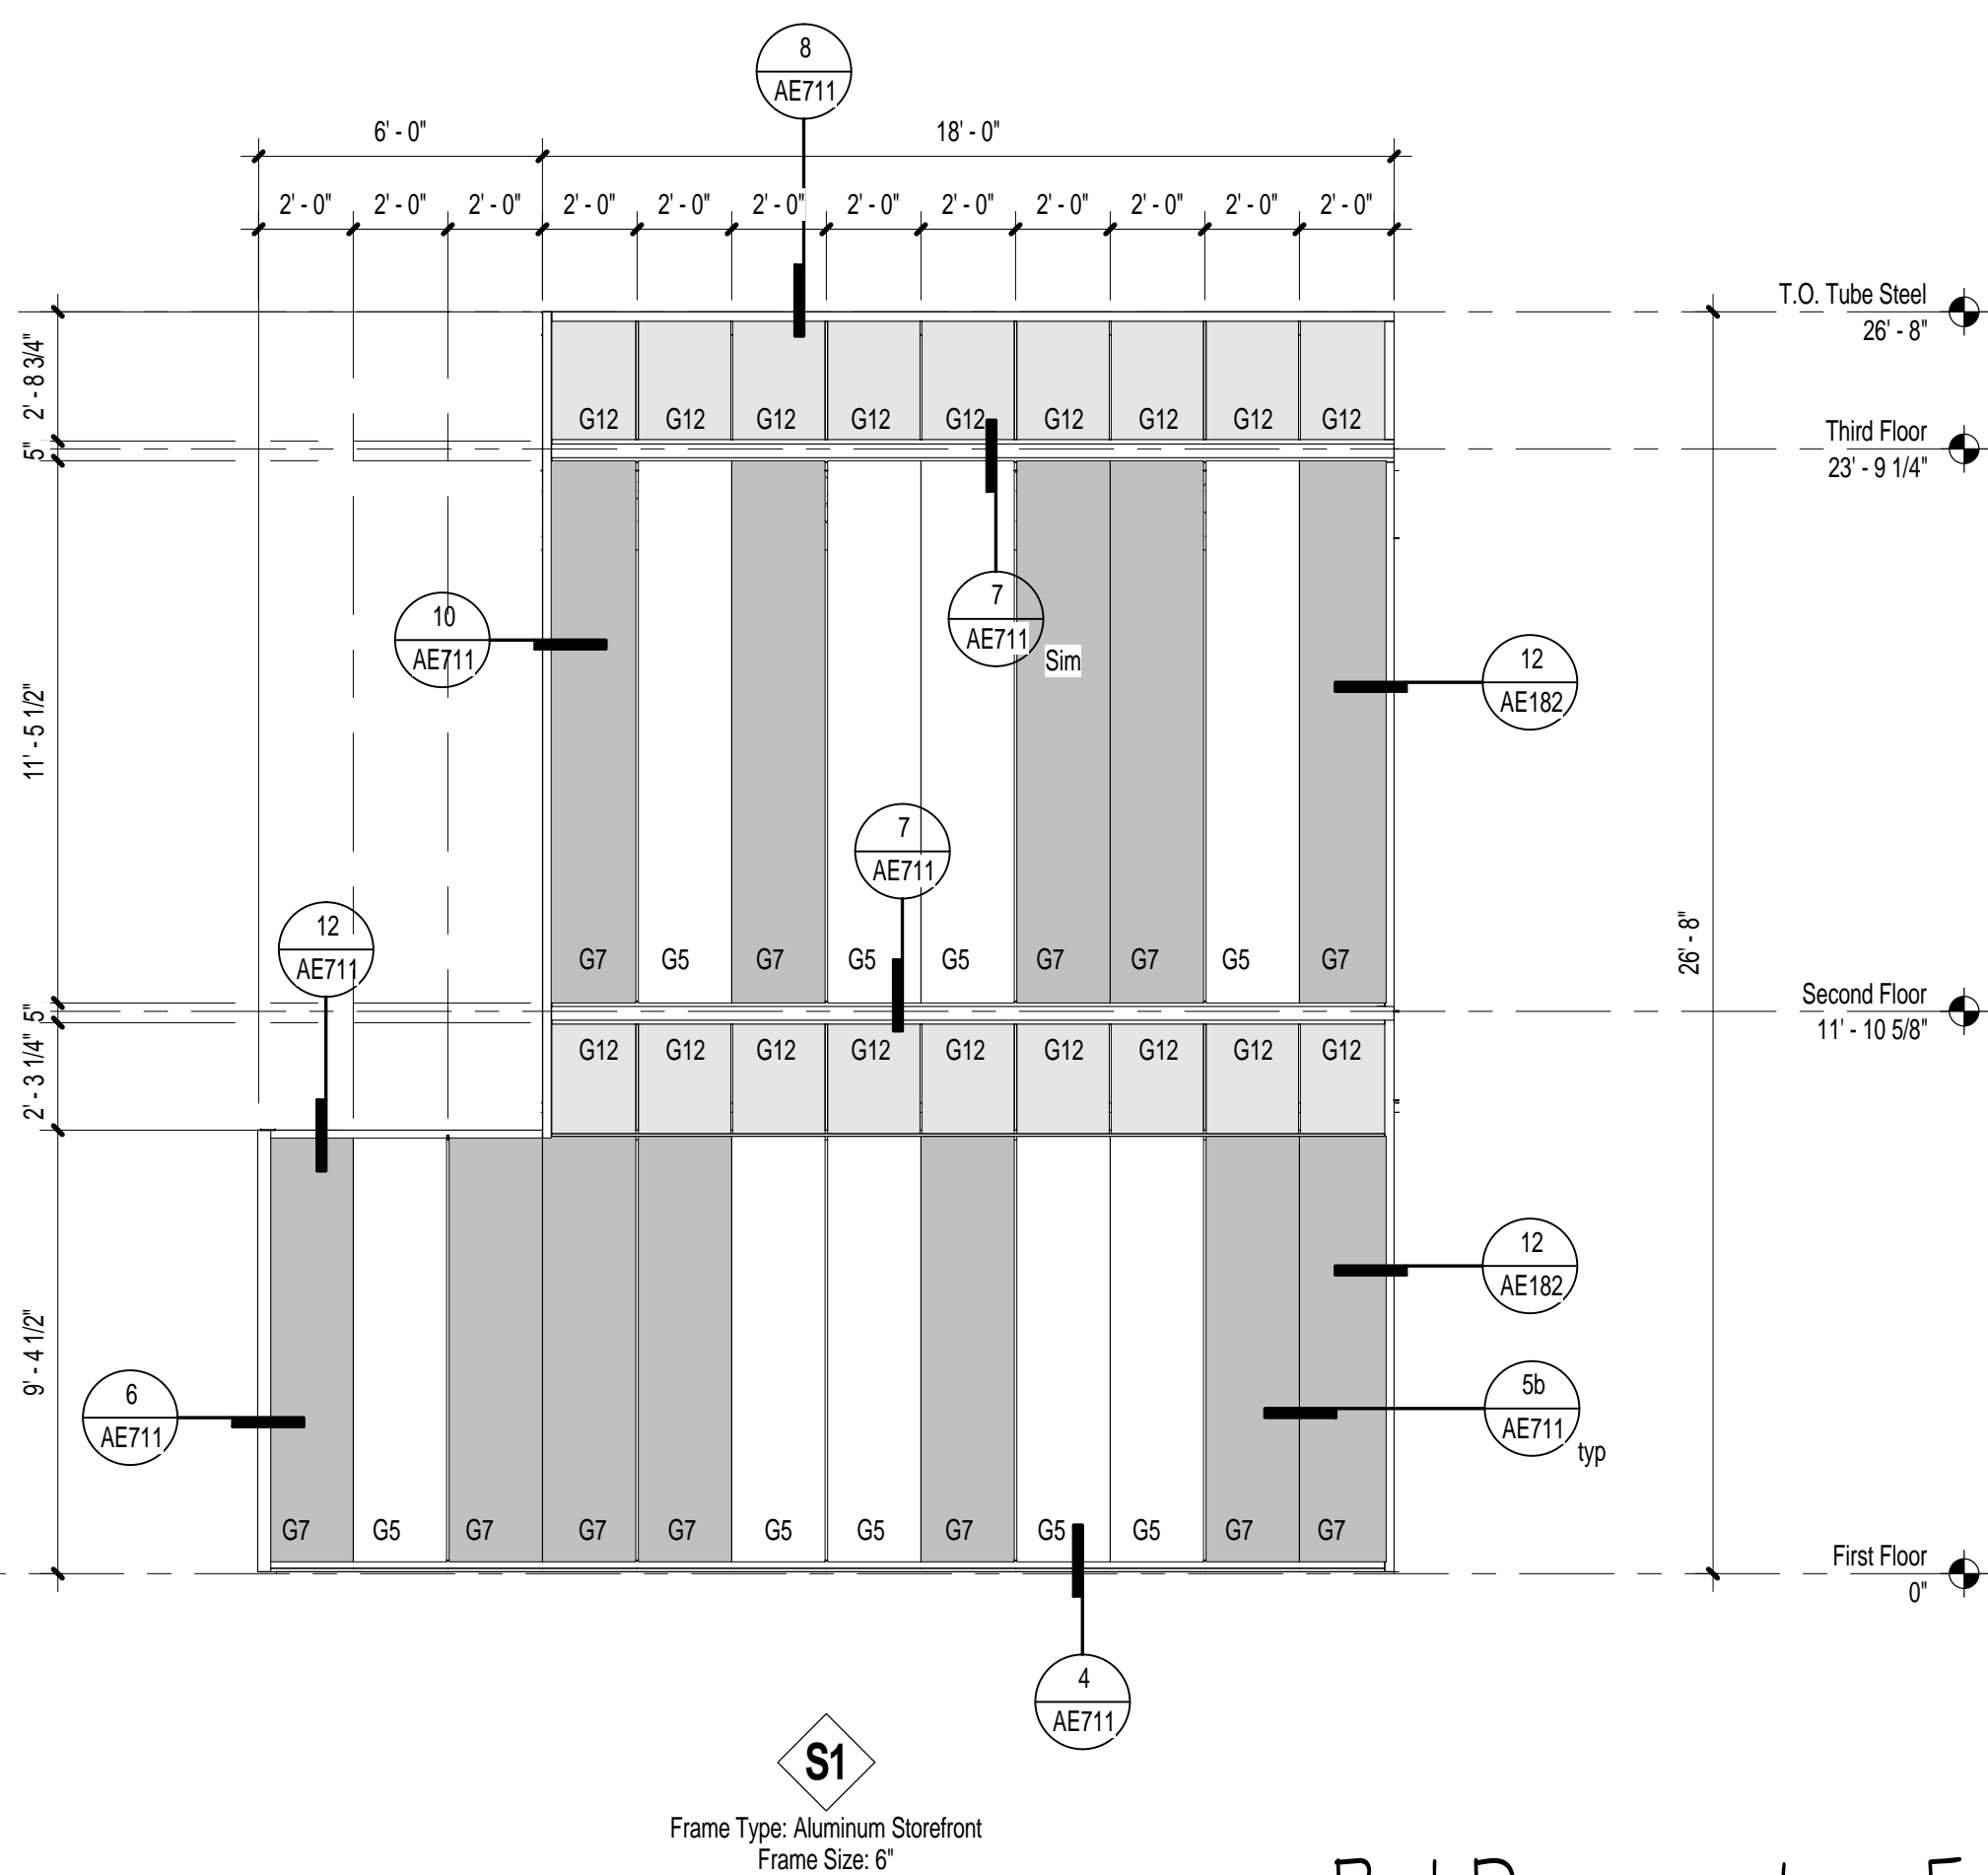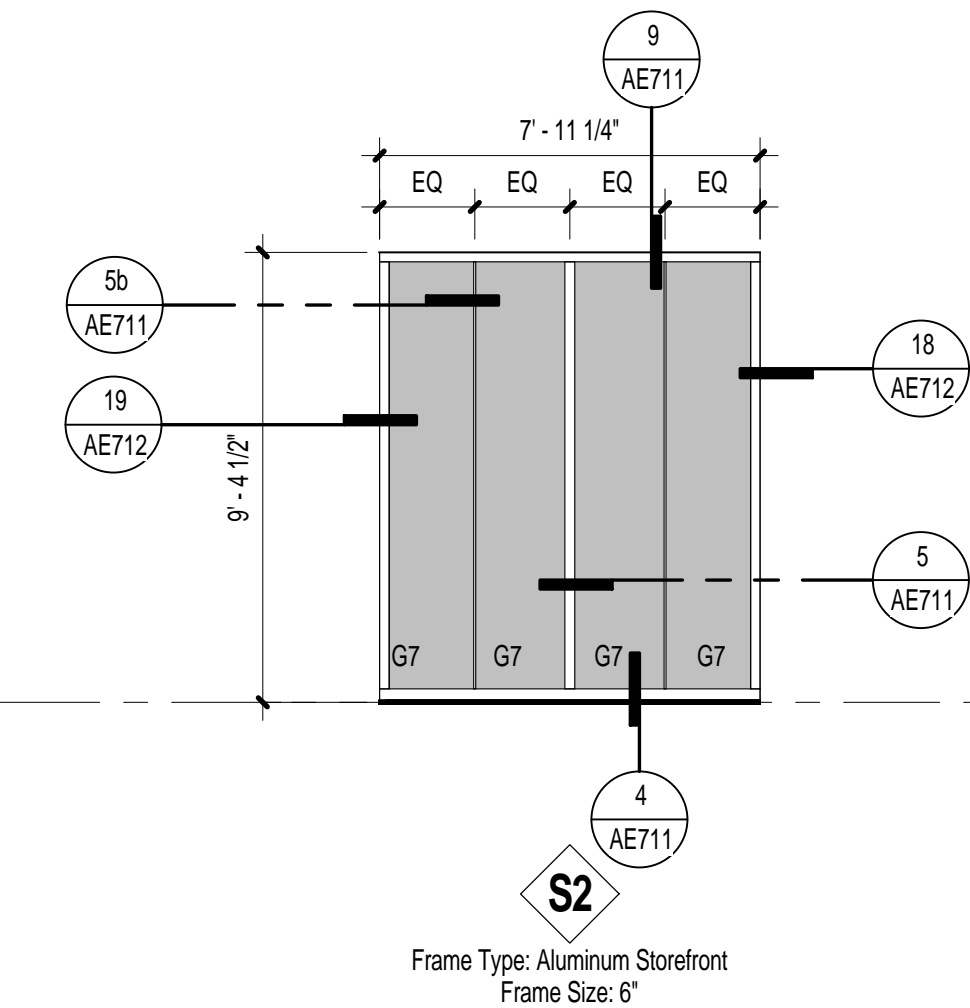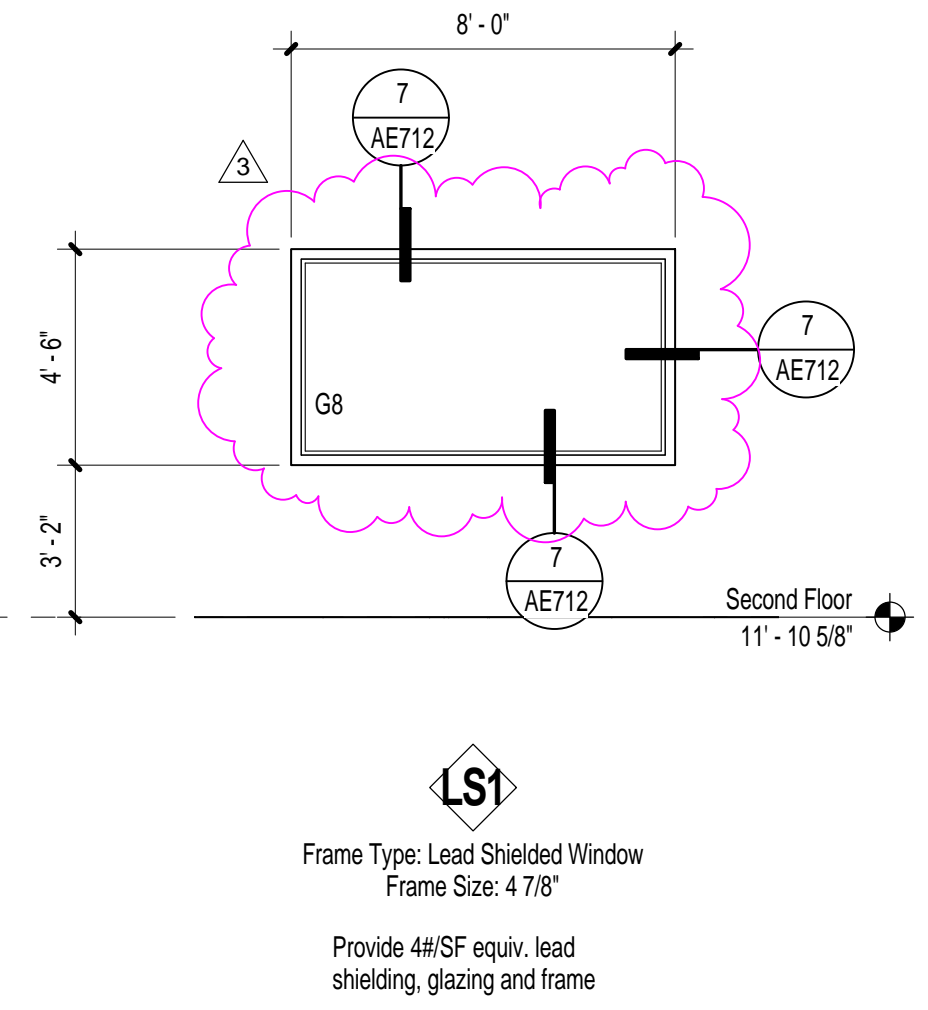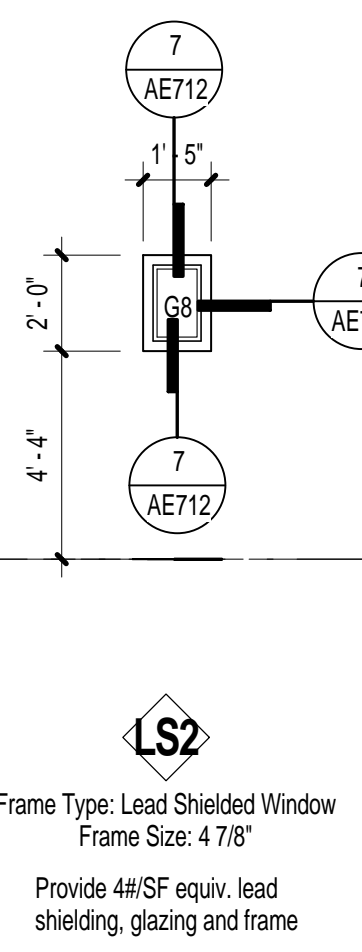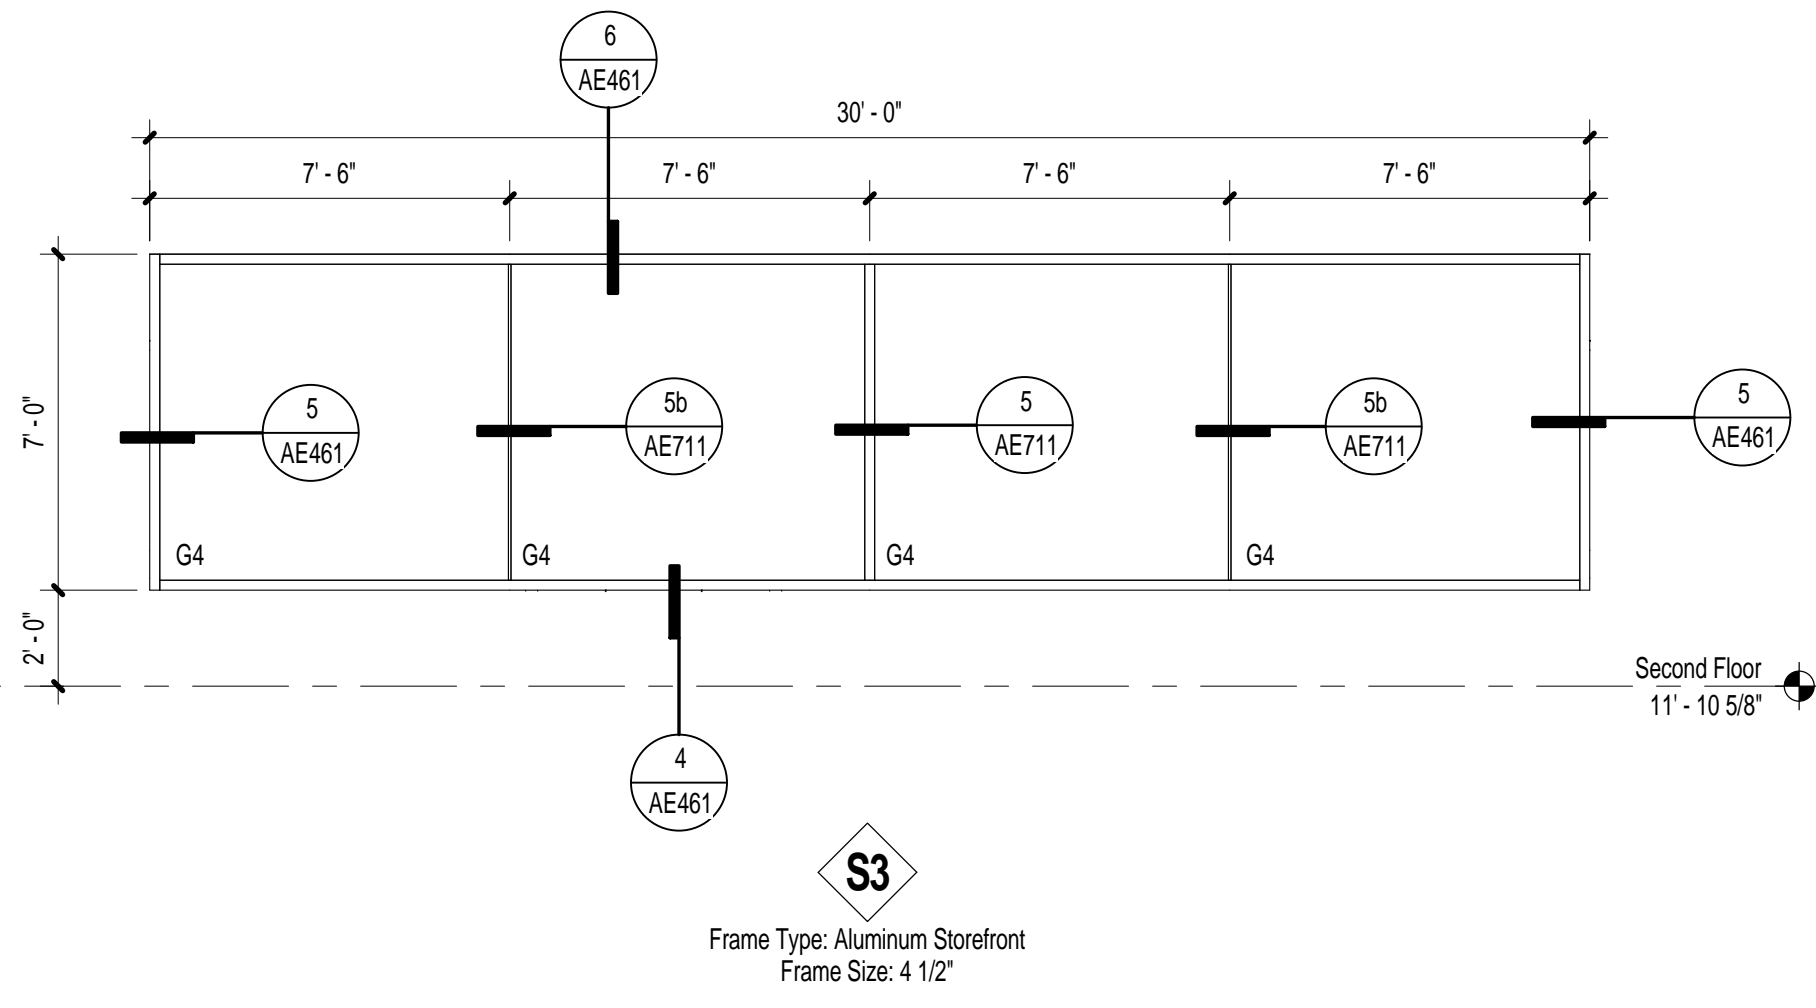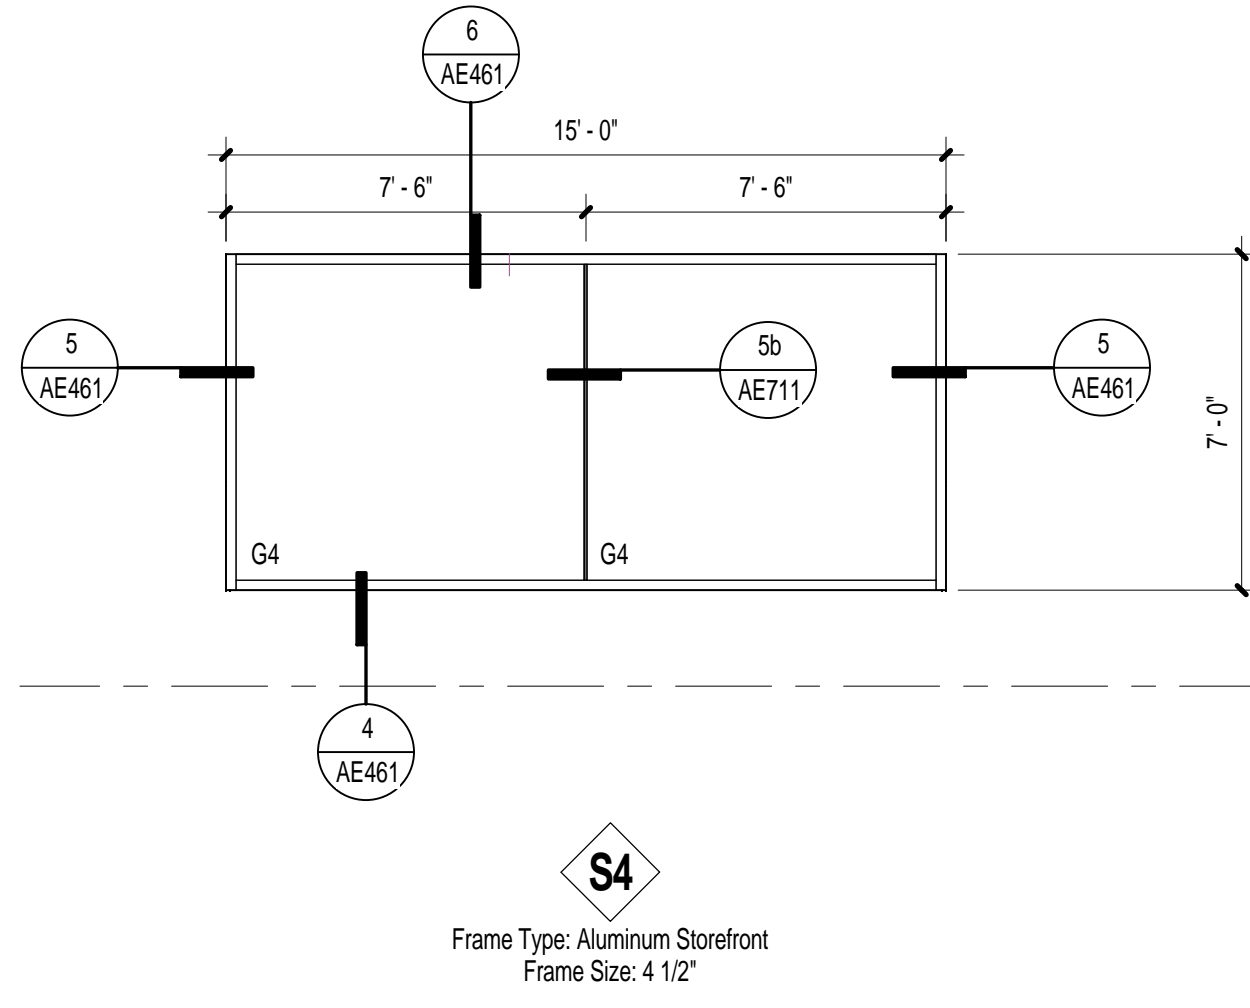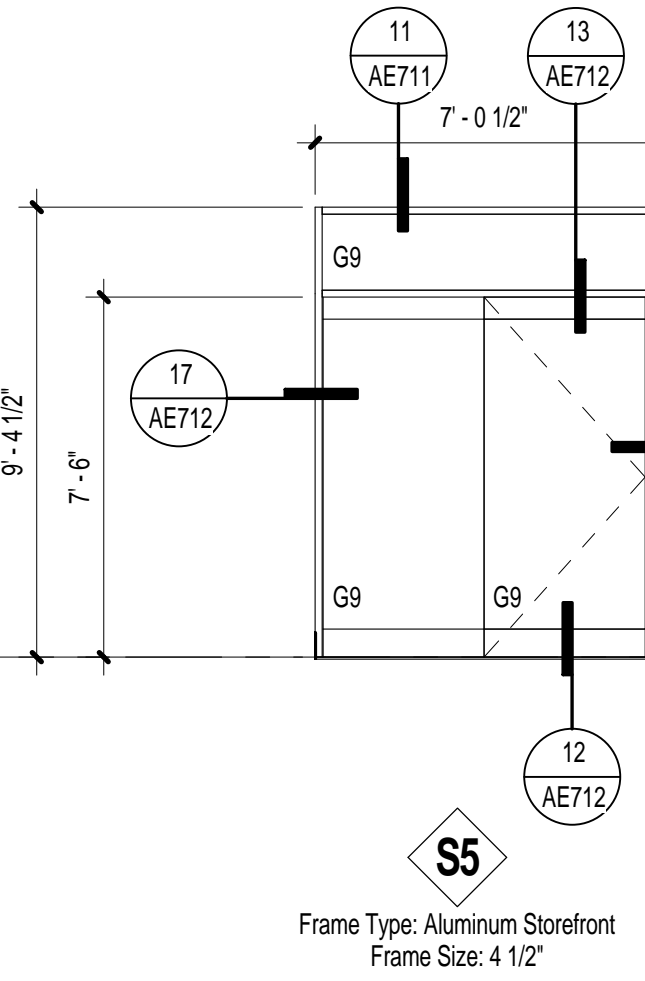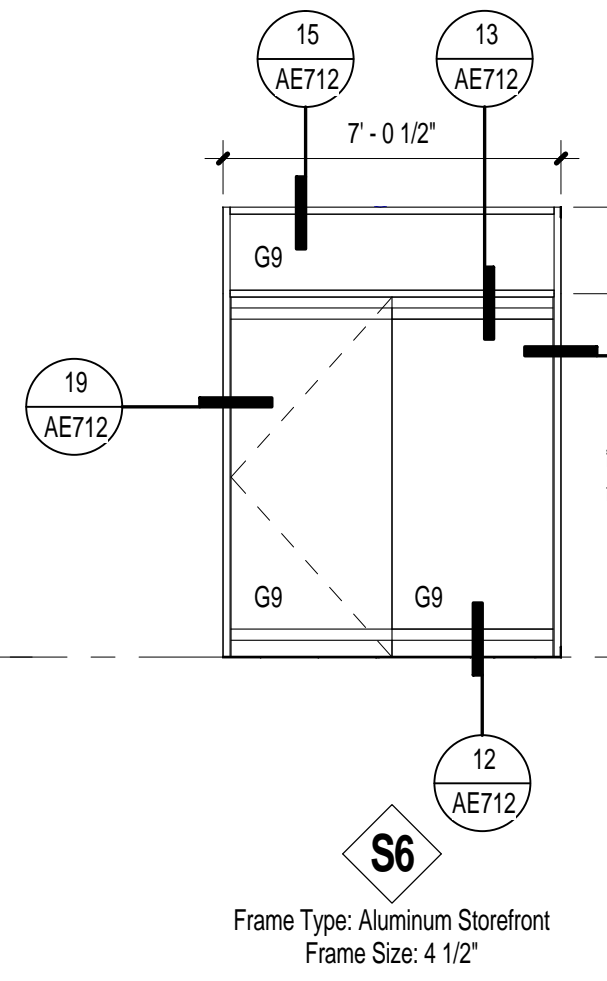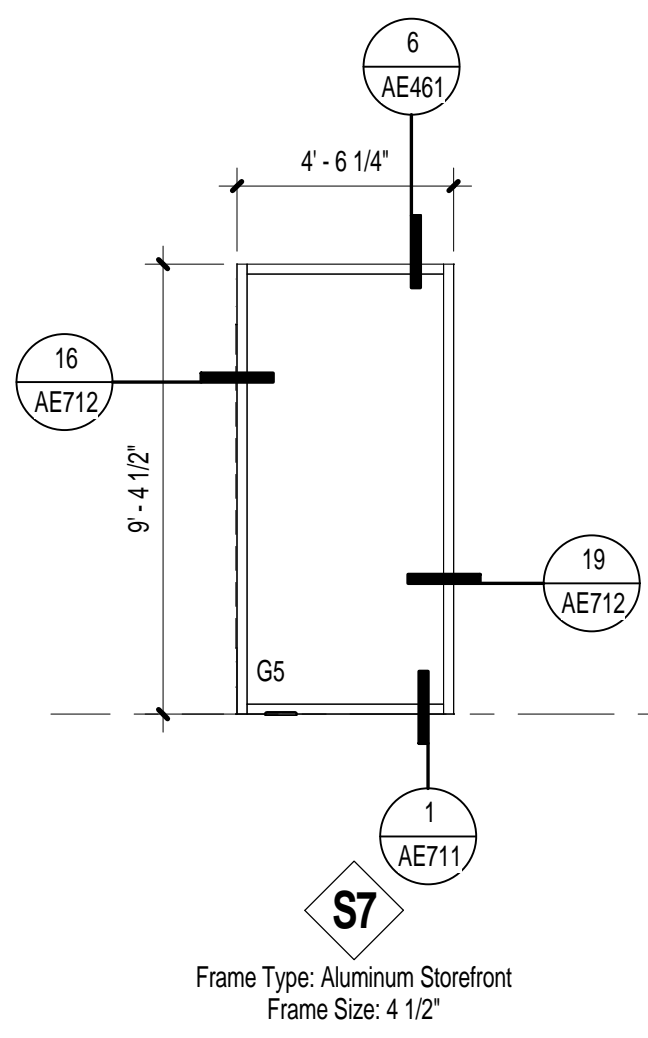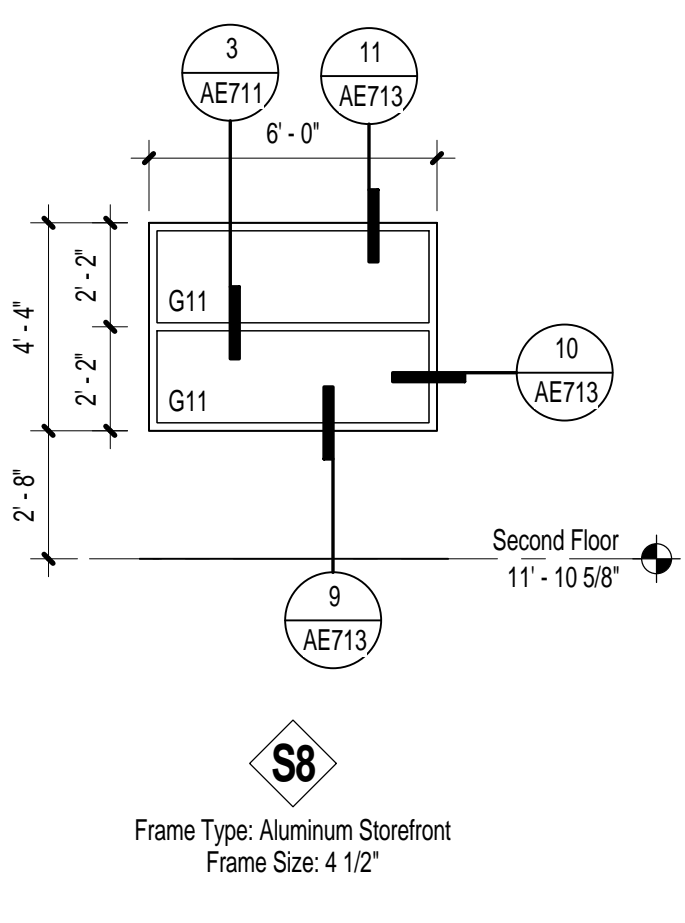
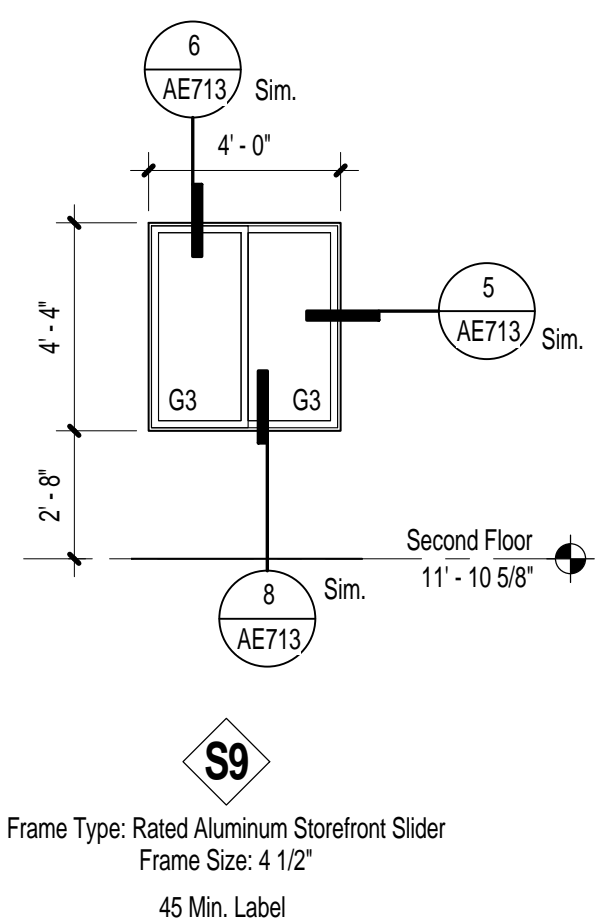
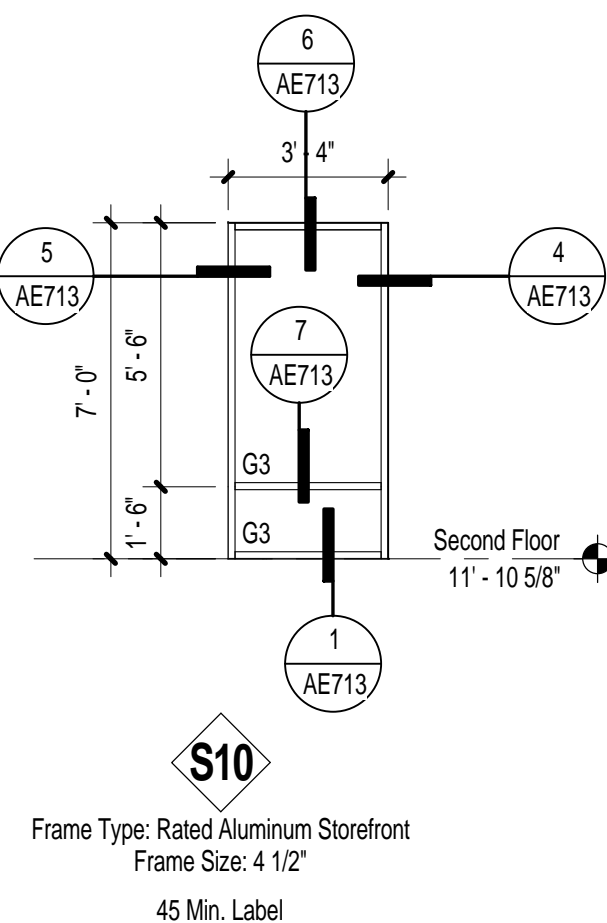
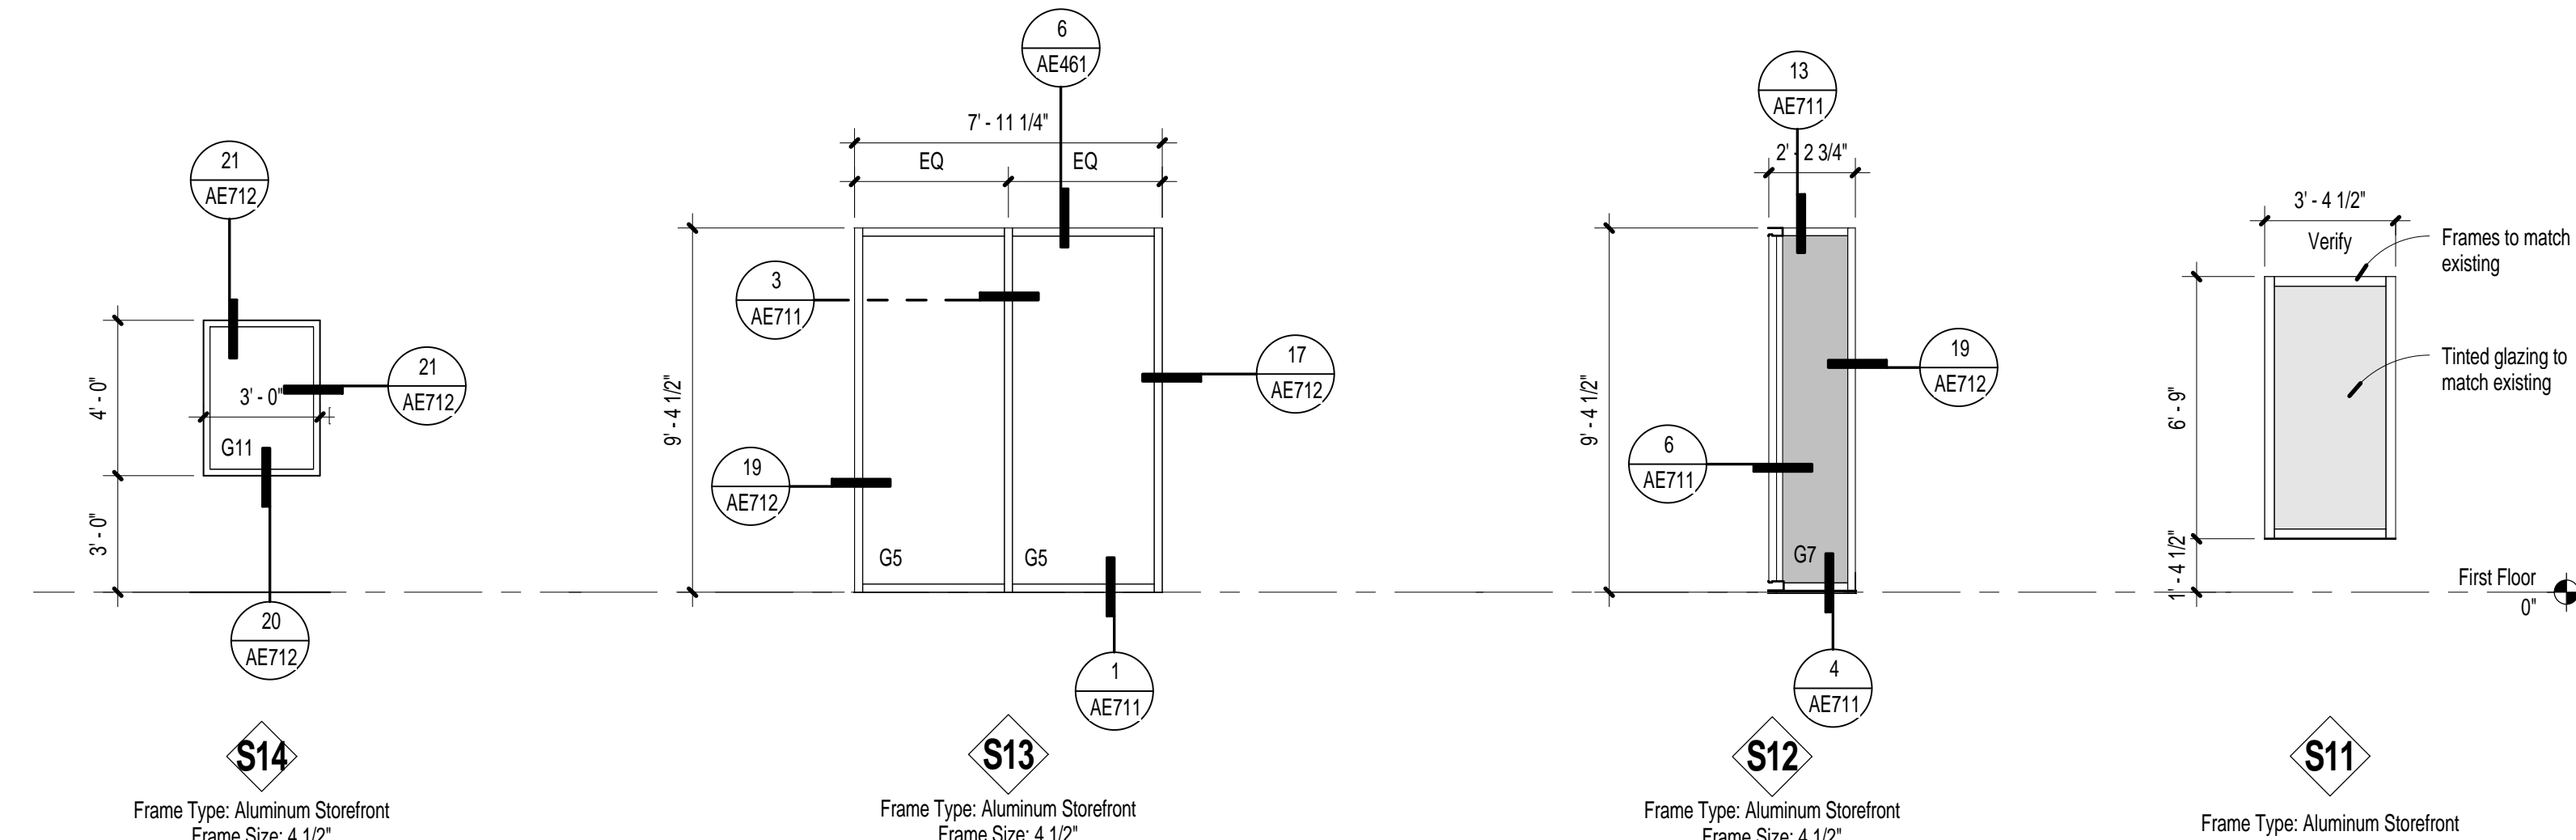


Bid Documents - Final



22/2013 2:38:47 PM C:\H+K Local Projects\1030\1030 VA DICE Local Dan.mt


VA FORM 08-6231

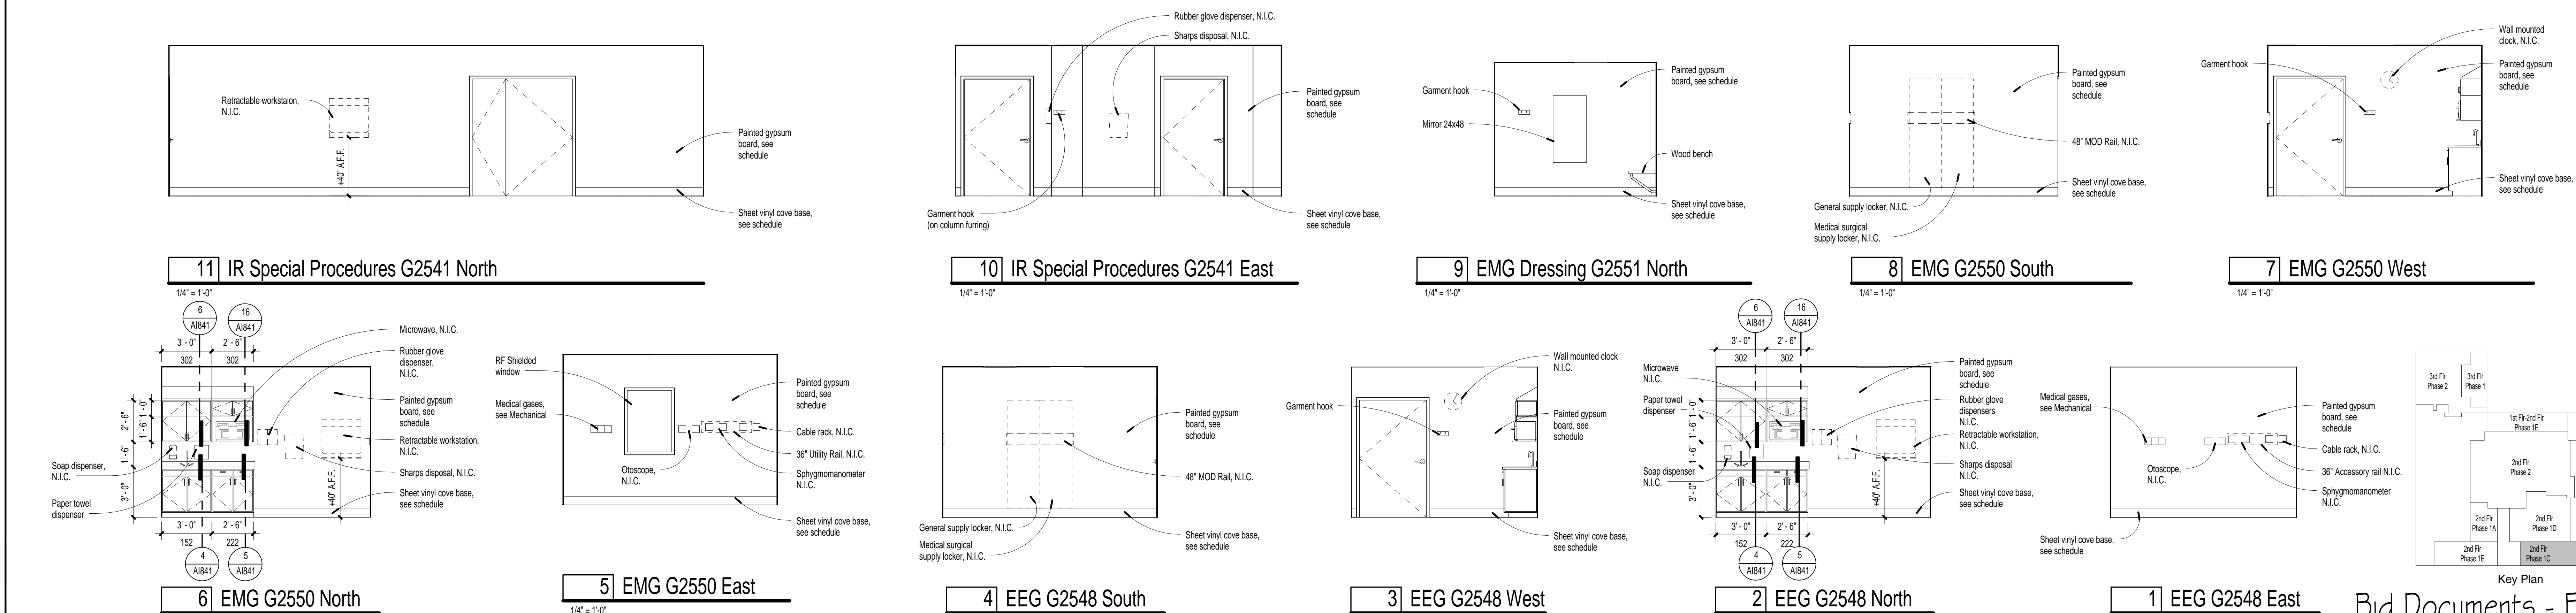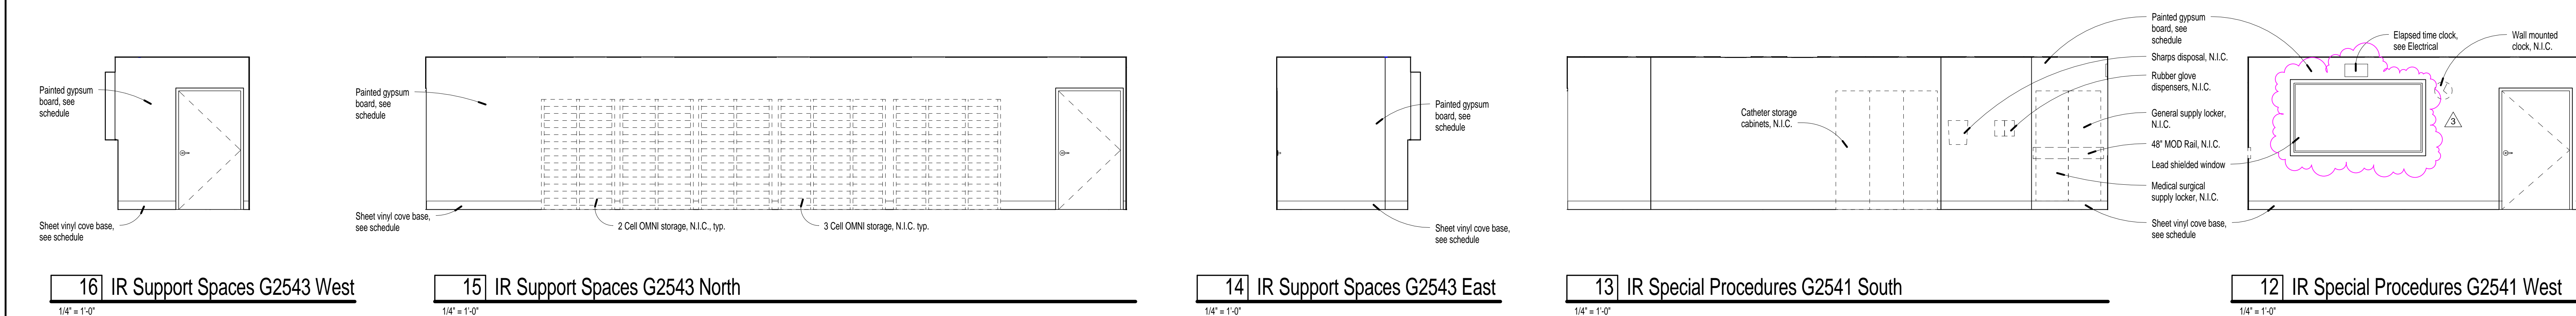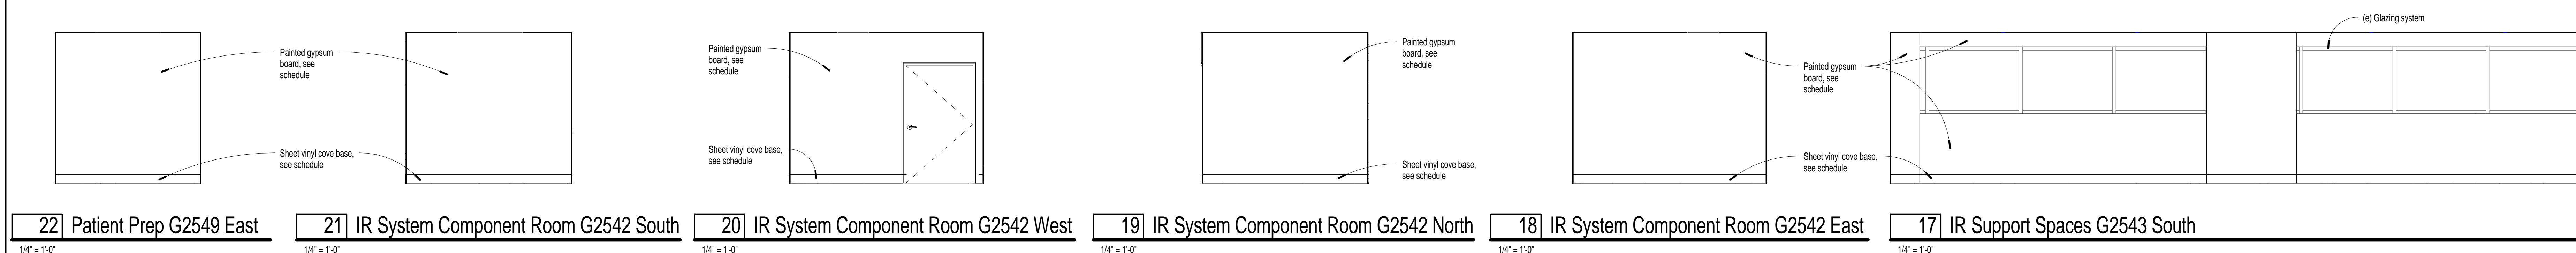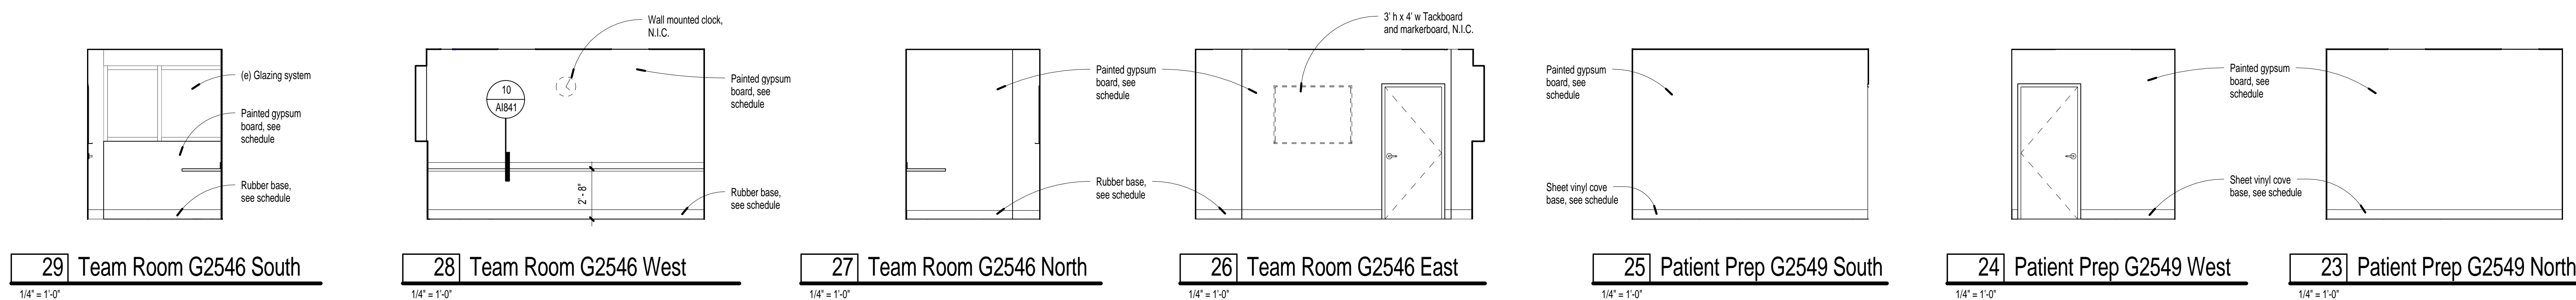
[illegible]

CONSULTANTS:



ARCHITECT/ENGINEERS:  
**H+K ARCHITECTS**  
5485 Reno Corporate Drive, Suite 100  
Reno, Nevada 89511-2262  
P 775+332+6640  
F 775+332+6642  
[hkarchitects.com](http://hkarchitects.com)

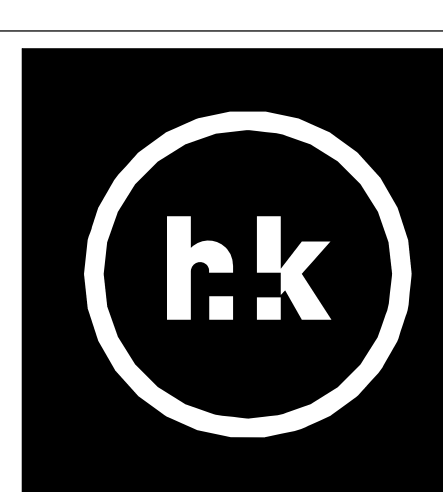

14" x 10"		14" x 10"		Project Number 654-777		Office of Construction and Facilities Management
Drawings Title		Project Title		Building Number 1D		
Second Floor Phase 1C & 1E East Interior Elevations		Remodel and Expansion of DICE Services		Drawing Number		
Approved: Project Director		Location 975 Kirman Avenue, Reno, NV 89502		Drawing Number  A1821		 <b>Department of Veterans Affairs</b>
		Date 4/4/2013	Checked LM	Drawn DG		

Bid Documents - Final

Office of  
Construction  
and Facilities  
Management





