


one eighth inch = one foot  
one quarter inch = one foot  
one half inch = one foot  
three quarters inch = one foot  
one inch = one foot  
one and one half inches = one foot  
two inches = one foot  
three inches = one foot  
four inches = one foot  
five inches = one foot  
six inches = one foot  
seven inches = one foot  
eight inches = one foot  
nine inches = one foot  
ten inches = one foot  
eleven inches = one foot  
twelve inches = one foot  
thirteen inches = one foot  
fourteen inches = one foot  
fifteen inches = one foot  
sixteen inches = one foot  
seventeen inches = one foot  
eighteen inches = one foot  
nineteen inches = one foot  
twenty inches = one foot  
twenty one inches = one foot  
twenty two inches = one foot  
twenty three inches = one foot  
twenty four inches = one foot  
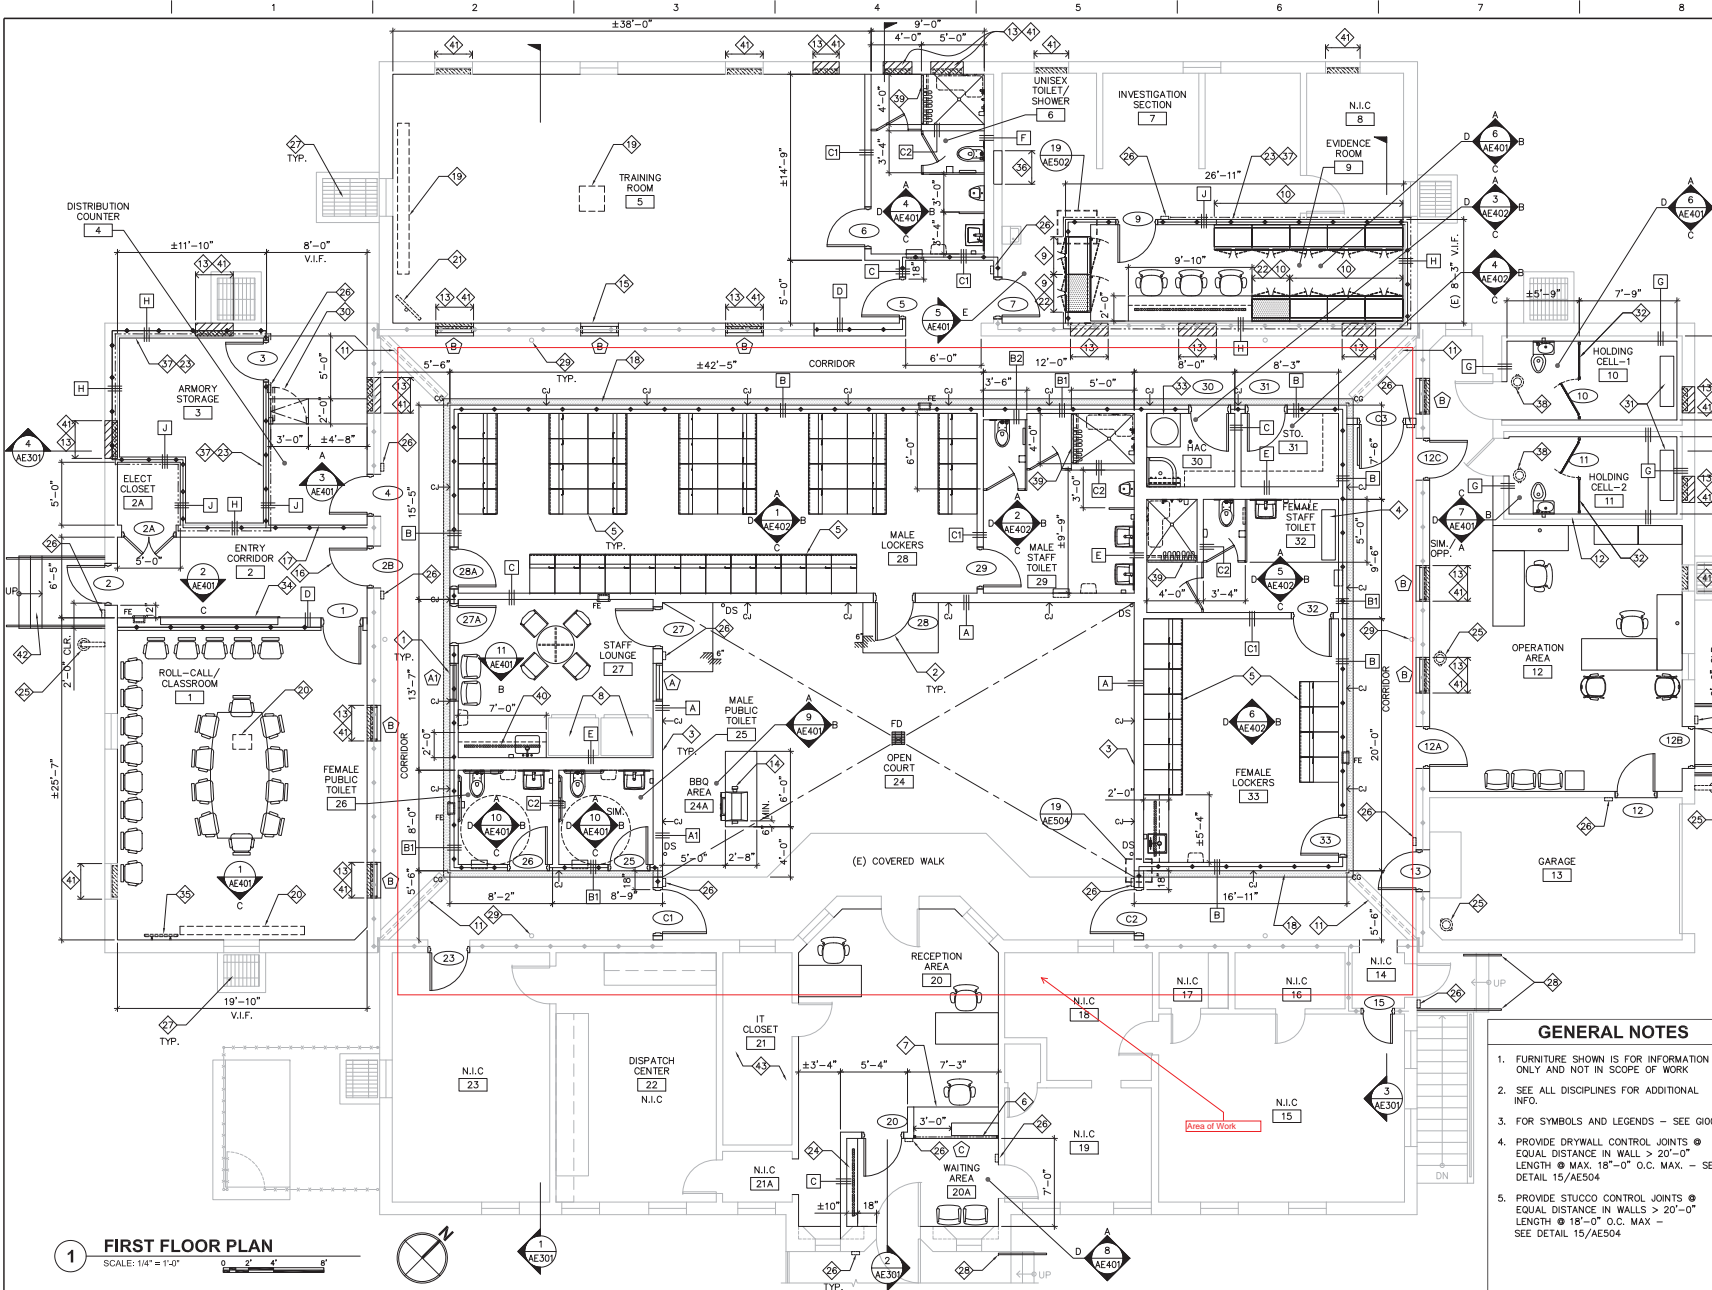

- ### KEY NOTES
- (N) WINDOW - SEE WINDOW SCHED.
  - (N) DOOR (TYP.) - SEE DOOR SCHED.
  - (N) WALL - SEE WALL TYPES SHT. AE504
  - (N) FLOOR MOUNTED BENCHES - SEE EQUIP. SCHED.
  - (N) INDIVIDUAL LOCKERS W/ BENCH (W/ ELECT. OUTLET) - SEE EQUIP. SCHED. & ELECT.
  - (N) LOCKABLE ROLL-UP SHUTTER - DET 9/AE506
  - (N) RECEPTION COUNTER
  - RELOCATED VENDING MACHINE
  - (N) EVIDENCE LOCKER WITH PASS THRU - SEE EQUIP. SCHED.
  - (N) EVIDENCE LOCKER WITH NON PASS THRU SEE EQUIP. SCHED.
  - (E) EXPANSION JOINT (TYP. OF 4) WITH (N) SEALS AND COVER
  - (N) FURRED WALL - SEE WALL TYPES ON SHT. AE503
  - (N) CONC. INFILL AT (E) OPENING - SEE STRUCT. DET. 7/S-101
  - (N) BUILT-IN BBO GRILL-SEE 15/AE503
  - (N) RATED WINDOWS, TYP. ALONG CORRIDOR- SEE SCHED. ON AE601
  - (N) RATED DOORS, TYPICAL ALONG CORRIDOR SEE SCHED. ON AE601
  - PAIN (E) CONC. WALL - SEE FIN. SCHED.
  - (N) 6" EXPANSION JT.-SEE DET. 19&20/AE504
  - (N) CEILING MOUNTED PROJECTION SCREEN AND PROJECTOR - SEE DETAIL 14/AE502
  - REINSTALLED (E) PROJECTION SCREEN AND PROJECTOR. ADJUST LOCATION ON FIELD PER MFR RECOMMENDATION. ANCHORAGE SIMILAR TO 14/AE502 AND 15/AE502
  - (N) CEILING MOUNTED T.V. BRACKET - SEE DETAIL 13/AE502
  - (N) FULL-SIZE REFRIGERATED EVIDENCE LOCKER - SEE EQUIPMENT SCHED.
  - WALL WITH (N) INTRUSION DETECTION SYSTEM-SEE ELECT.
  - (N) DISPLAY COUNTER - SEE 11/AE506
  - (N) CEILING/WALL MOUNT SECURITY CAMERAS WITH FEEDBACK TO DISPATCH CENTER (ROOM 22) - SEE ELEC.
  - (N) CARD READER (TYP. OF 16) - SEE ELEC.
  - (E) CRANK SPACE VENT WITH METAL GRATE
  - (N) HANDRAIL ON (E) STAIR-SEE DET. 14B/AE501
  - (E) DOWNSPOUT TO REMAIN AND PROTECT IN PLACE
  - 3'-0" WIDE OPENING ACCESS DOOR BELOW COUNTER, LATCHABLE TO WALL
  - (N) FLOOR MOUNTED PRISONERS BENCH - SEE EQUIP. SCHED. AND DET. 8/AE503
  - (N) WIRE MESH DOOR AND PARTITION - SEE DETAIL 9/AE503
  - (N) WATER HEATER - SEE PLUMBING
  - FLUSH MOUNTED HANDGUN LOCKERS (12 COMPARTMENTS) SEE DETAIL 10/AE506 AND EQUIP. SCHED.
  - RELOCATED (E) WALL MOUNTED T.V. SEE DETAIL 5/AE503
  - VERIFY (E) WALL MATERIAL AT STUD WALL. FILL OPENING WITH STUD INFILL-SEE DET. 20/AE502. IF CONC. FILL WITH CONC. INFILL SEE STRUCT.-SEE DET. 7/S-101
  - METAL WALL PANEL - SEE FINISH AND EQUIP. SCHED.
  - (N) CEILING MOUNT SECURITY CAMERAS WITH FEEDBACK TO DISPATCH CENTER (ROOM 22) AND OPERATION AREA (ROOM 12) - SEE ELEC.
  - (N) LINEAR DRAIN - SEE DET. 1&2/AF602 AND PLUMBING DWGS.
  - UNDER CABINET LIGHT-SEE DET. 1/AE506
  - (N) CONC. INFILL @ (E) NOTCHED WALL BELOW - SEE STRUCT. DET. 10/S-101
  - (N) STAIR - SEE DETAIL 14A/AE501
  - (N) IDF ON THIS AREA - FOR (N) WORK SEE ELEC.
- ### GENERAL NOTES
- FURNITURE SHOWN IS FOR INFORMATION ONLY AND NOT IN SCOPE OF WORK
  - SEE ALL DISCIPLINES FOR ADDITIONAL INFO
  - FOR SYMBOLS AND LEGENDS - SEE G1000
  - PROVIDE DRYWALL CONTROL JOINTS @ EQUAL DISTANCE IN WALL > 20'-0" LENGTH @ MAX. 18'-0" O.C. MAX. - SEE DETAIL 15/AE504
  - PROVIDE STUCCO CONTROL JOINTS @ EQUAL DISTANCE IN WALLS > 20'-0" LENGTH @ 18'-0" O.C. MAX - SEE DETAIL 15/AE504

<b>35% SUBMITTAL</b> 11-9-12	<b>ARCHITECT/ENGINEERS/CONSULTANTS:</b>  <b>KAL ARCHITECTS</b> ARCHITECTURE-ENGINEERING-CONSTRUCTION MANAGEMENT 12-J MAUCHLY IRVINE, CALIFORNIA 92618 TEL: (949) 450-8420 FAX: (949) 450-8424		<b>Drawing Title</b> <b>FIRST FLOOR PLAN</b>		<b>Project Title</b> <b>REMODEL POLICE BUILDING 236</b>		<b>Date</b> 2-22-13
<b>95% SUBMITTAL</b> 2-8-13			<b>Approved: Chief, Engineering Dept. (138)</b>	<b>Building Number</b> 236	<b>Checked</b> RK	<b>Drawn</b> CELIA	<b>Project No.</b> 691-13-108WL
<b>100% SUBMITTAL</b> 2-22-13			<b>Approved: Chief, Projects Section (138B)</b>	<b>Location</b> DEPARTMENT OF VETERANS AFFAIRS WEST LOS ANGELES HEALTHCARE CENTER		<b>DWG. No.</b> 11 OF 65	

**Office of Facilities**  
BIOGRAPHIC ARCHITECTURE  
FINAL SUBMITTAL