


Sheet Name <h1>VGIA COVERAGE AREAS</h1>	Project Name <h1>Veterans Guest Internet Wireless</h1>		Project Number 657A5-14-010	
			Sheet Issue Date 07/22/13	
Date/Time Stamp 7/26/2013 10:51:43 AM	Address Enter address here		Sheet Number <h2>CR1-01-L1</h2>	
File Path: \\vhmmrsan11\Engineering\657A5 PROJ\2014\657A5-14-104 Design Install and Provide VGIA System\BIM\Models\VA\RV\T\657A5-14-010 VGIA FLOOR PLANS - ALL.rvt		Approved by Approver	Drawn by Author	

Office of Construction Facilities Management


**Office of Construction
Facilities Management**




Sheet Name VGIA COVERAGE AREAS	Project Name Veterans Guest Internet Wireless	Project Number 657A5-14-010 Sheet Issue Date 07/22/13	 Office of Construction Facilities Management
Date/Time Stamp 7/26/2013 10:51:43 AM	Address Enter address here	Sheet Number EF1-01-L1	
File Path: \\vhmmrsan11\Engineering\657A5 PRO\2014\657A5-14-104 Design Install and Provide VGIA System\BIMModels\VARVT\657A5-14-010 VGIA FLOOR PLANS - ALL.rvt		Approved by Approver	

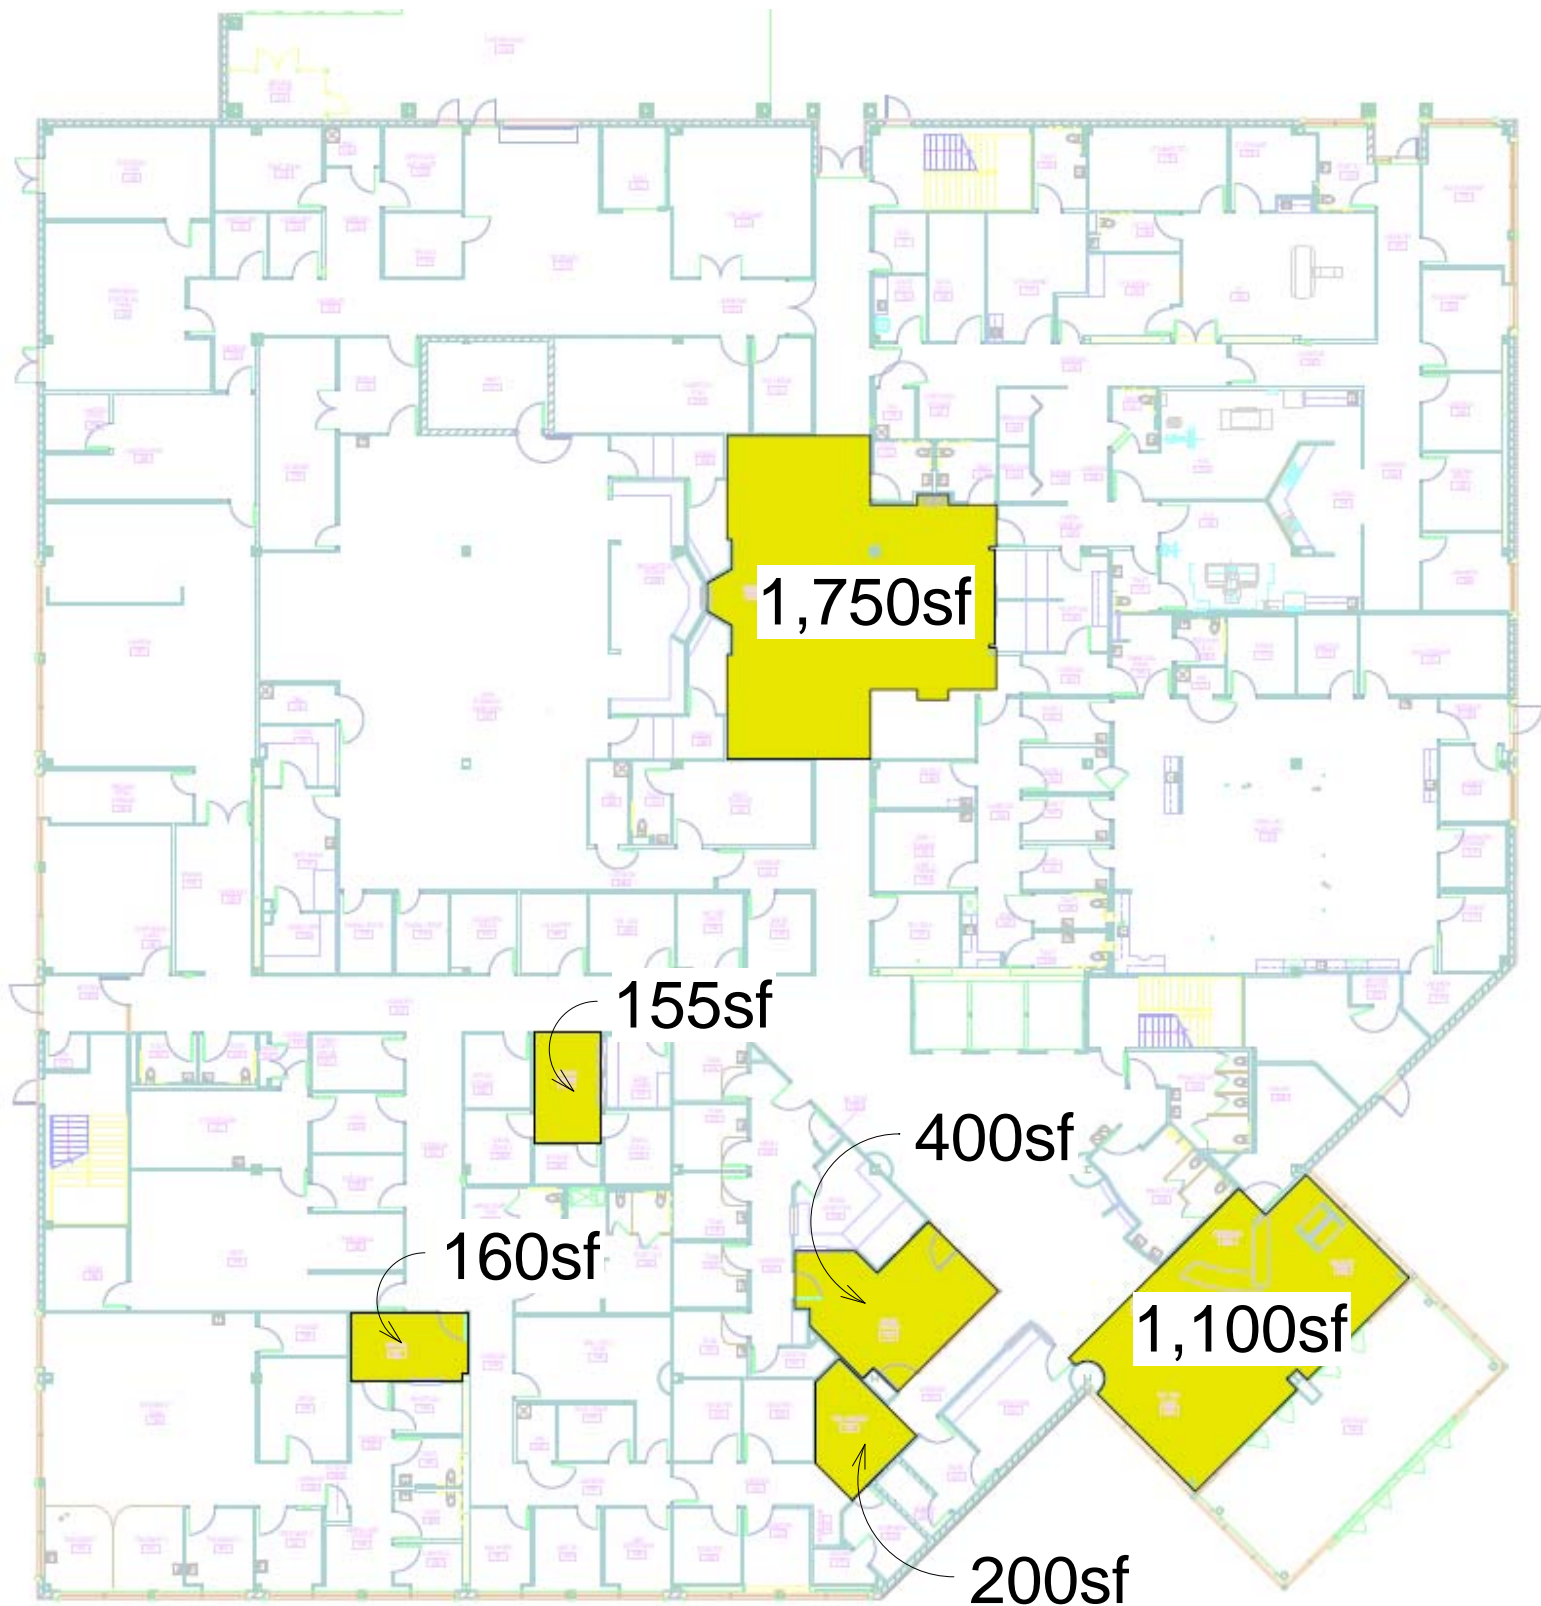


Sheet Name VGIA COVERAGE AREAS	Project Name Veterans Guest Internet Wireless		Project Number 657A5-14-010	 Office of Construction Facilities Management
Date/Time Stamp 7/26/2013 10:51:43 AM	Address Enter address here		Sheet Issue Date 07/22/13	
File Path: \\vhamsan11\Engineering\657A5 PRO\2014\657A5-14-104 Design Install and Provide VGIA System\BIMModels\VARVT\657A5-14-010 VGIA FLOOR PLANS - ALL.rvt		Approved by Approver	Drawn by Author	
			Sheet Number EV1-01-L1	

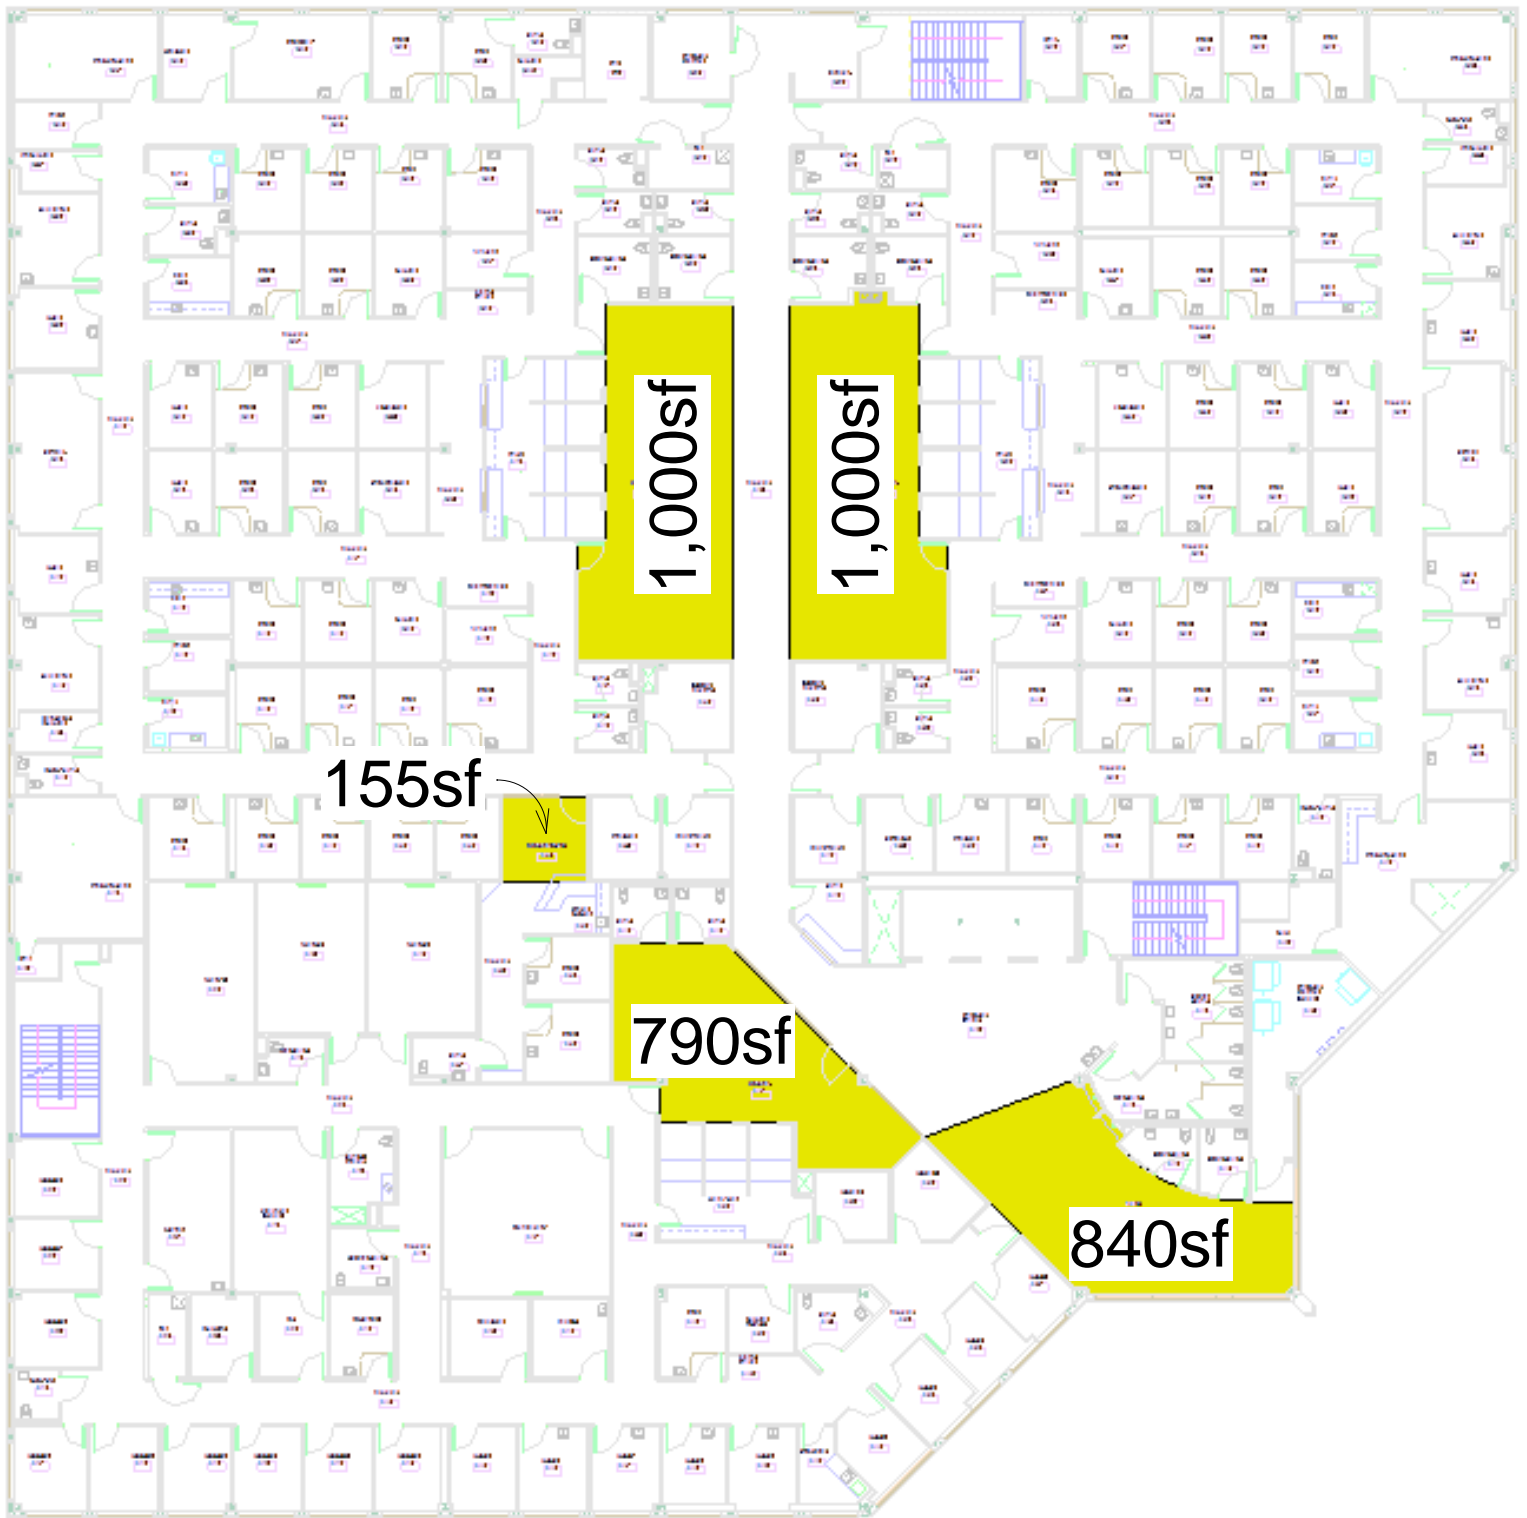

Sheet Name VGIA COVERAGE AREAS	Project Name Veterans Guest Internet Wireless		Project Number 657A5-14-010	 Office of Construction Facilities Management
Date/Time Stamp 7/26/2013 10:51:44 AM	Address Enter address here		Sheet Issue Date 07/22/13	
File Path: \\vhamsan11\Engineering\657A5 PRO\2014\657A5-14-104 Design Install and Provide VGIA System\BIMModels\VARVT\657A5-14-010 VGIA FLOOR PLANS - ALL.rvt		Approved by Approver	Drawn by Author	

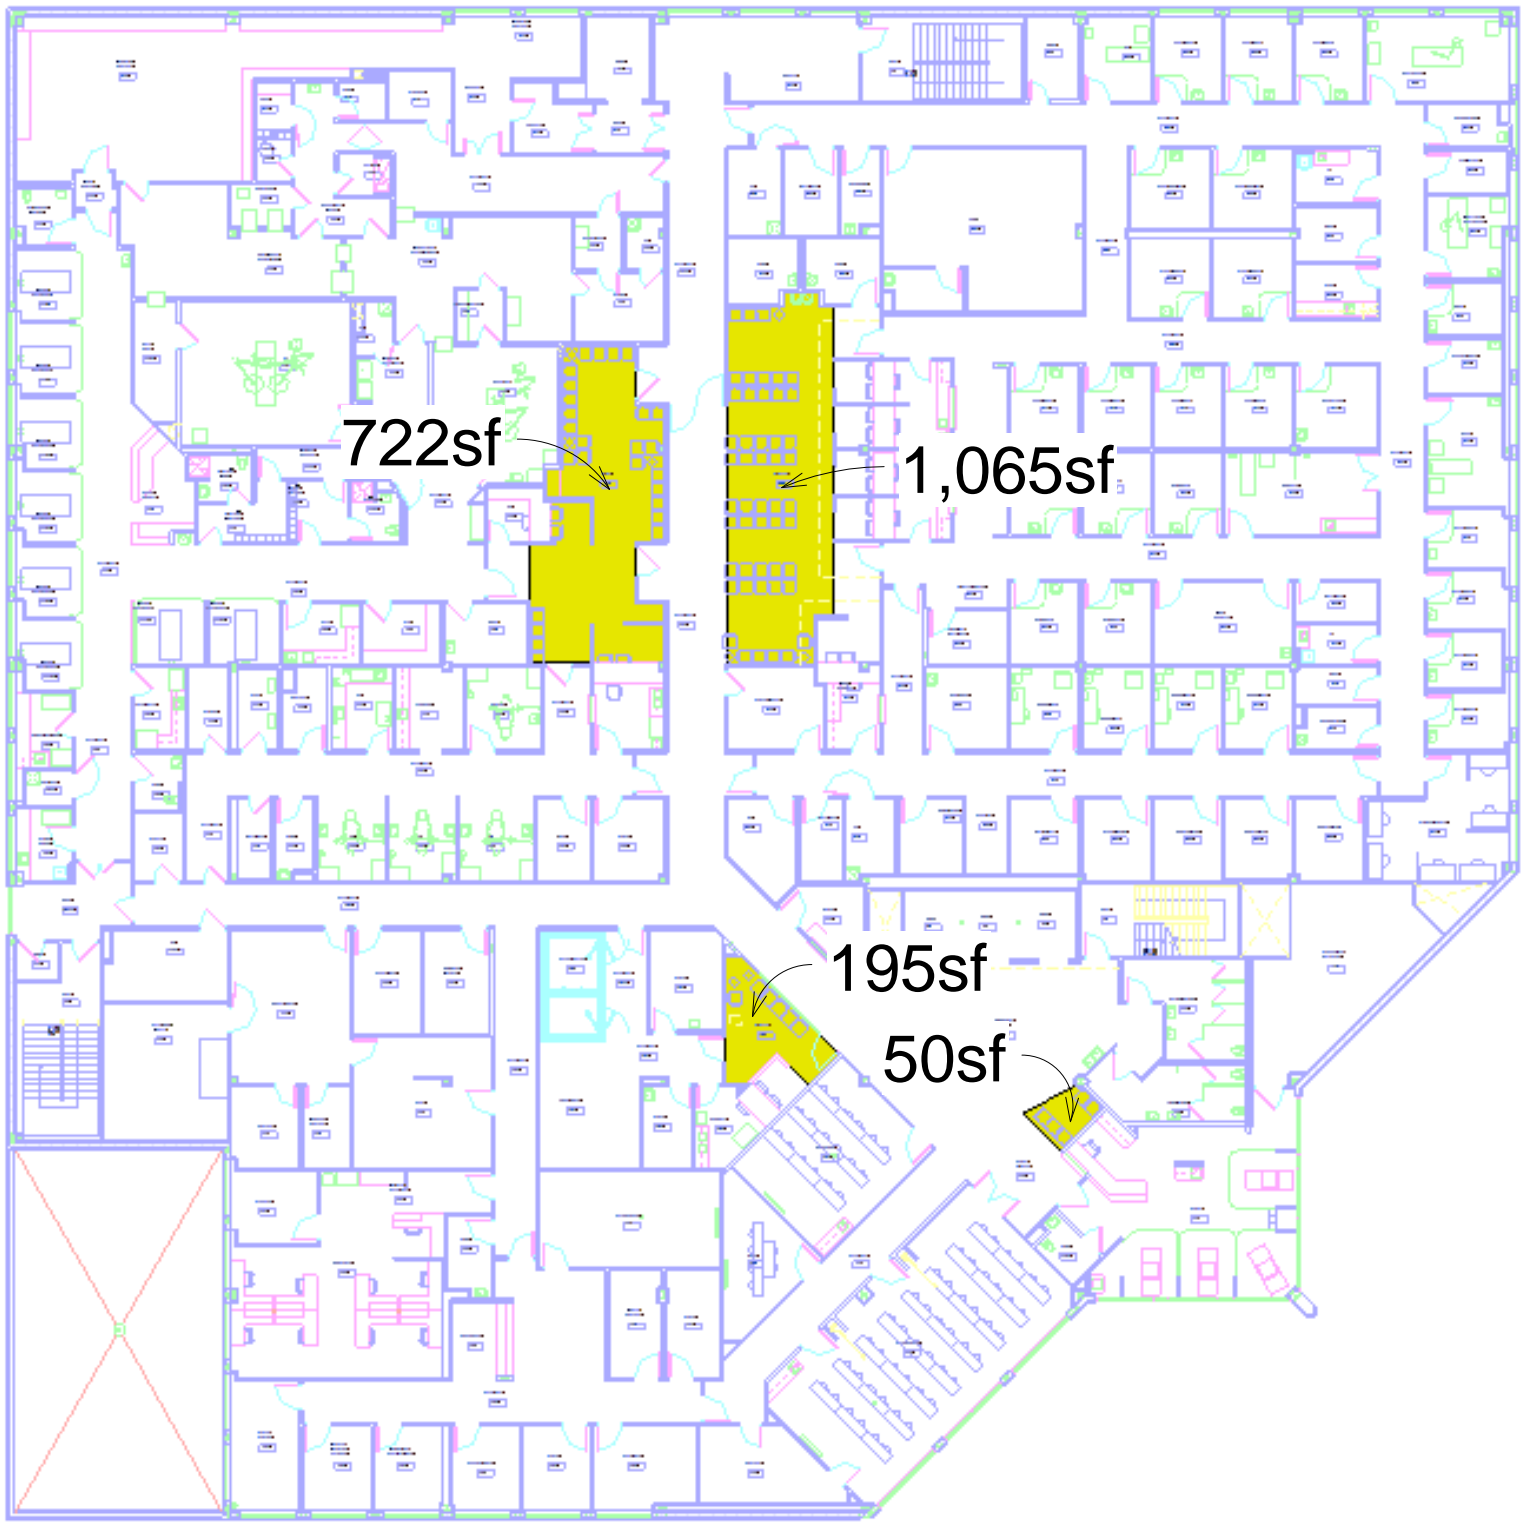

Sheet Name VGIA COVERAGE AREAS	Project Name Veterans Guest Internet Wireless		Project Number 657A5-14-010	 Office of Construction Facilities Management
Date/Time Stamp 7/26/2013 10:51:44 AM	Address Enter address here		Sheet Issue Date 07/22/13	
File Path: \\Vhammsan11\Engineering\657A5 PRO\2014\657A5-14-104 Design Install and Provide VGIA System\BIMModels\VARVT\657A5-14-010 VGIA FLOOR PLANS - ALL.rvt		Approved by Approver	Drawn by Author	
Sheet Number EV1-01-L3				

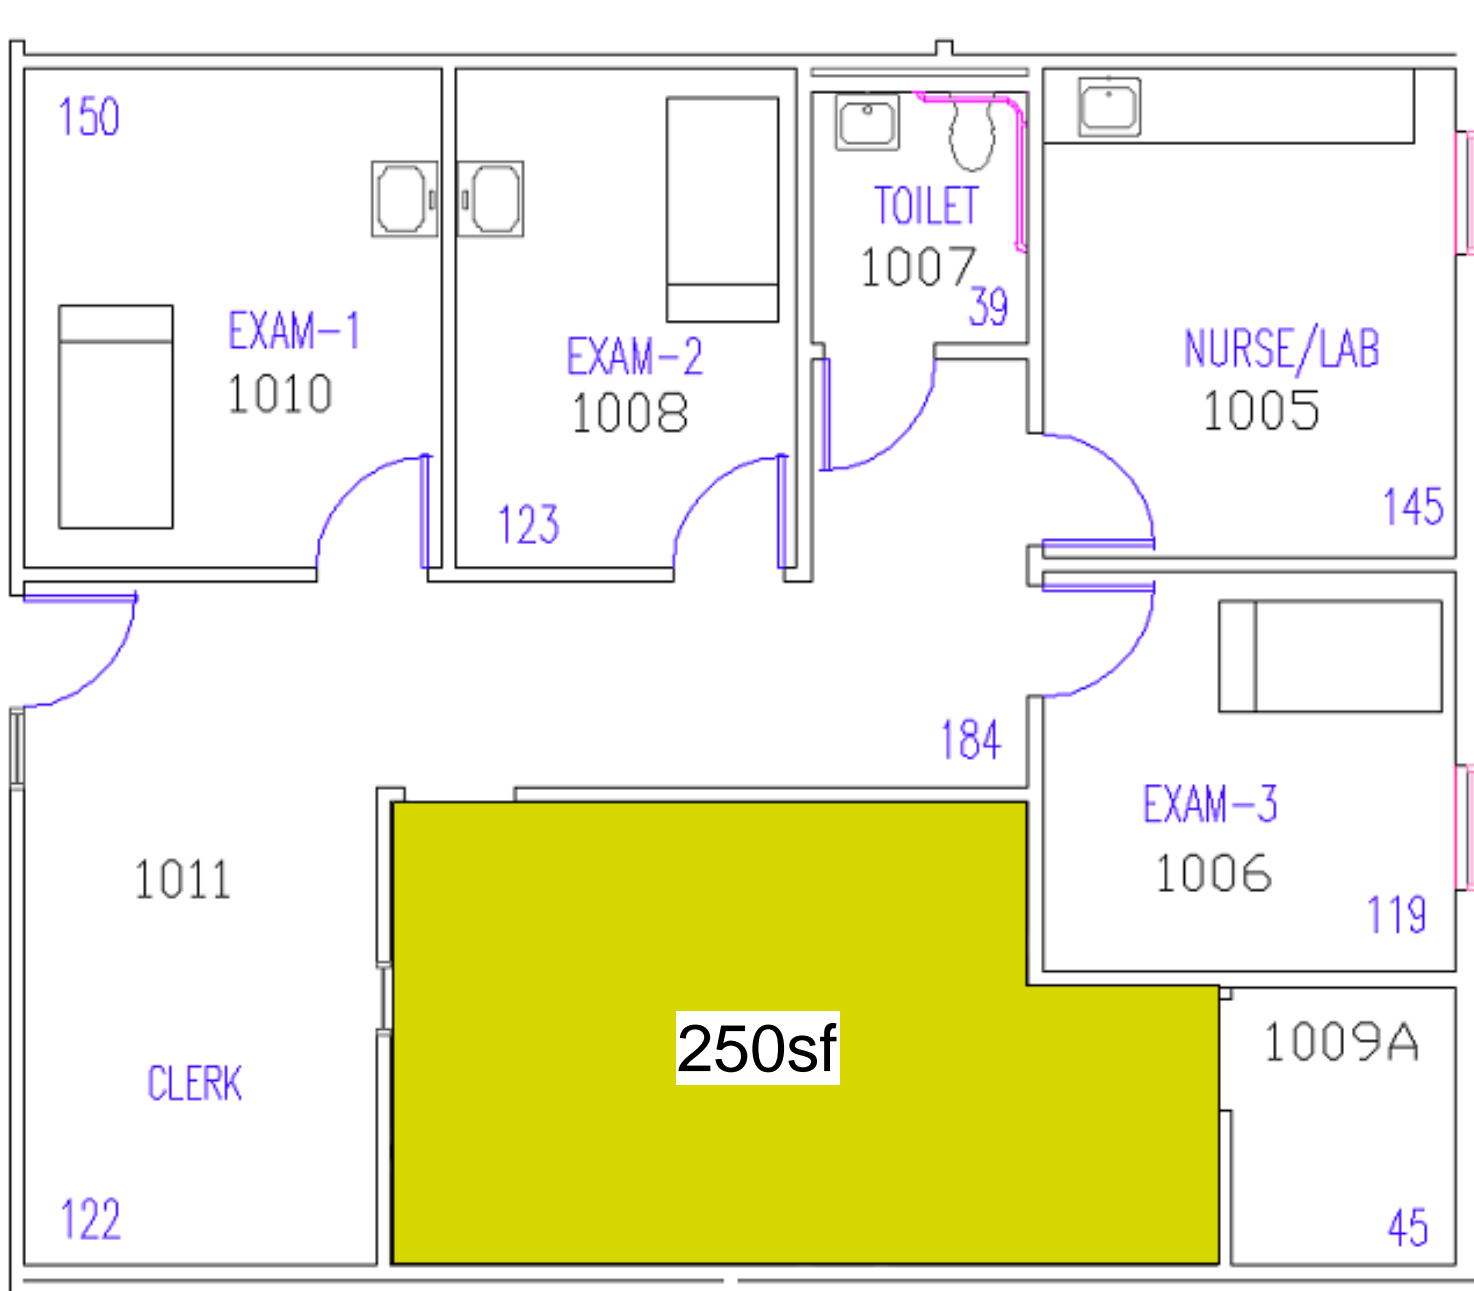


Sheet Name VGIA COVERAGE AREAS	Project Name Veterans Guest Internet Wireless		Project Number 657A5-14-010	 Office of Construction Facilities Management
Date/Time Stamp 7/26/2013 10:51:44 AM	Address Enter address here		Sheet Issue Date 07/22/13	
File Path: \\vhamsan11\Engineering\657A5 PRO\2014\657A5-14-104 Design Install and Provide VGIA System\BIM\BIMModels\VARVT\657A5-14-010 VGIA FLOOR PLANS - ALL.rvt		Approved by Approver	Drawn by Author	
Sheet Number HN1-01-L1				




Sheet Name <h2 style="text-align: center;">VGIA COVERAGE AREAS</h2>	Project Name <h2 style="text-align: center;">Veterans Guest Internet Wireless</h2>	Project Number 657A5-14-010 <hr/> Sheet Issue Date 07/22/13 <hr/> Sheet Number <h2 style="text-align: center;">MN1-01-L1</h2>
Date/Time Stamp 7/26/2013 10:51:44 AM	Address Enter address here	
File Path: <small>\\hammsan11\Engineering\657A5 PRO\2014\657A5-14-104 Design Install and Provide VGIA System\BIMModels\VARVT\657A5-14-010 VGIA FLOOR PLANS - ALL.rvt</small>	Approved by Approver	Drawn by Author




**Office of Construction
Facilities Management**

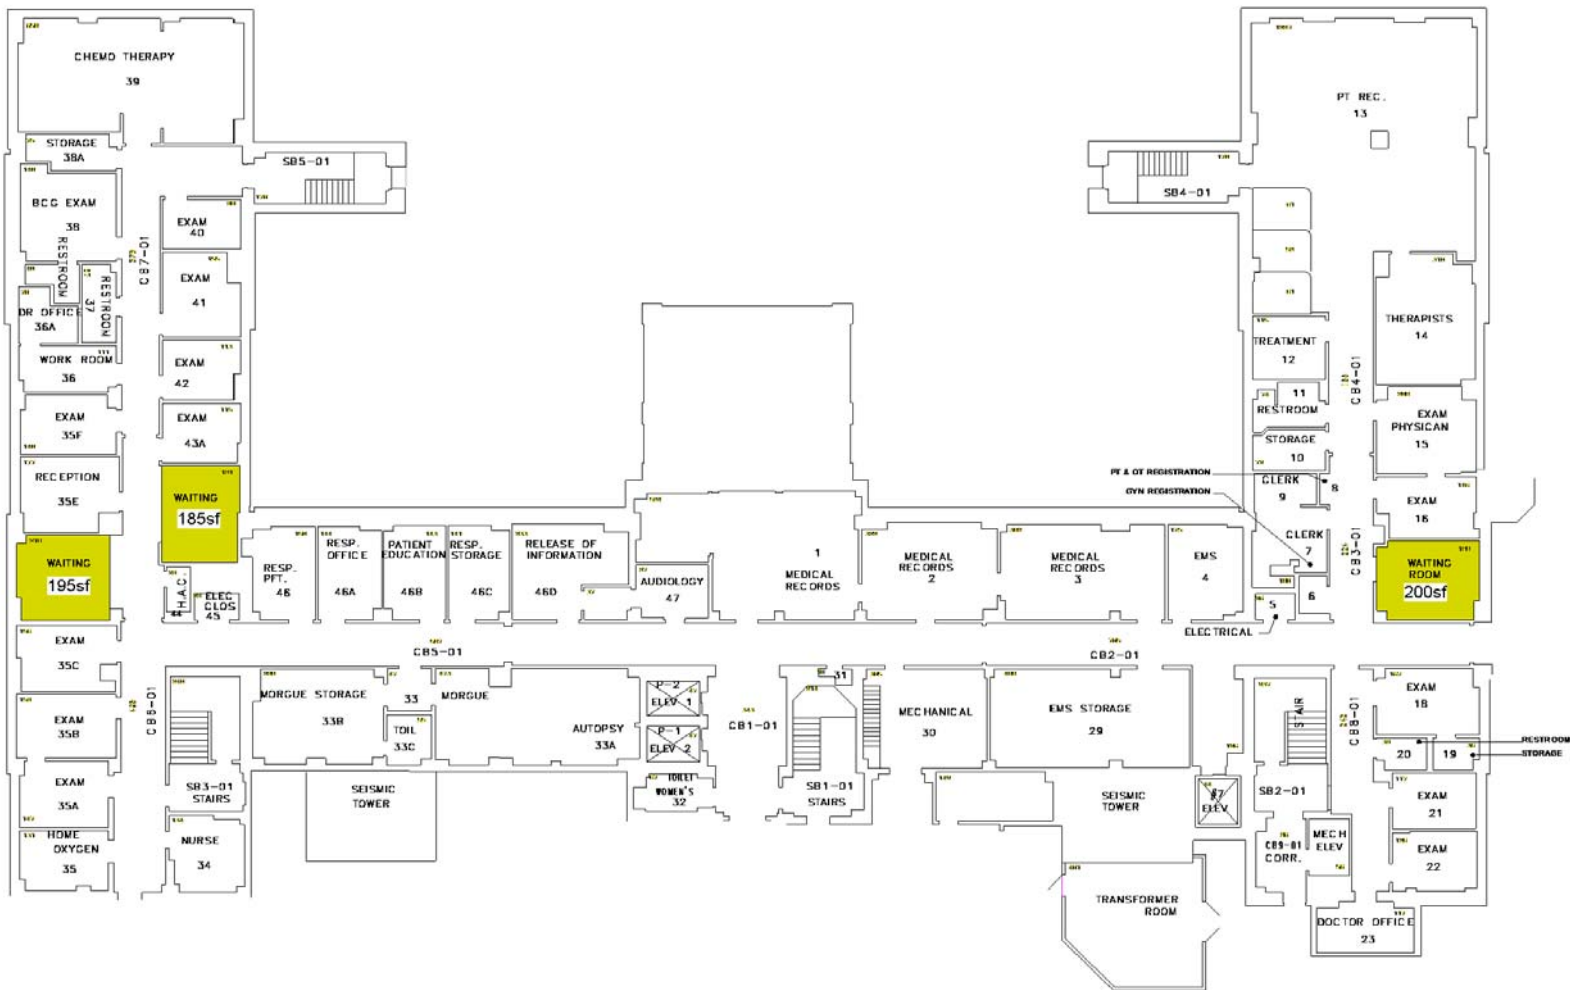


Sheet Name VGIA COVERAGE AREAS	Project Name Veterans Guest Internet Wireless		Project Number 657A5-14-010	 Office of Construction Facilities Management
Date/Time Stamp 7/26/2013 10:51:44 AM	Address Enter address here		Sheet Issue Date 07/22/13	
File Path: \\vhamsan11\Engineering\657A5 PRO\2014\657A5-14-104 Design Install and Provide VGIA System\BIM\BIMModels\VAR\VT\657A5-14-010 VGIA FLOOR PLANS - ALL.rvt		Approved by Approver	Drawn by Author	
	Sheet Number MR1-01-L0			

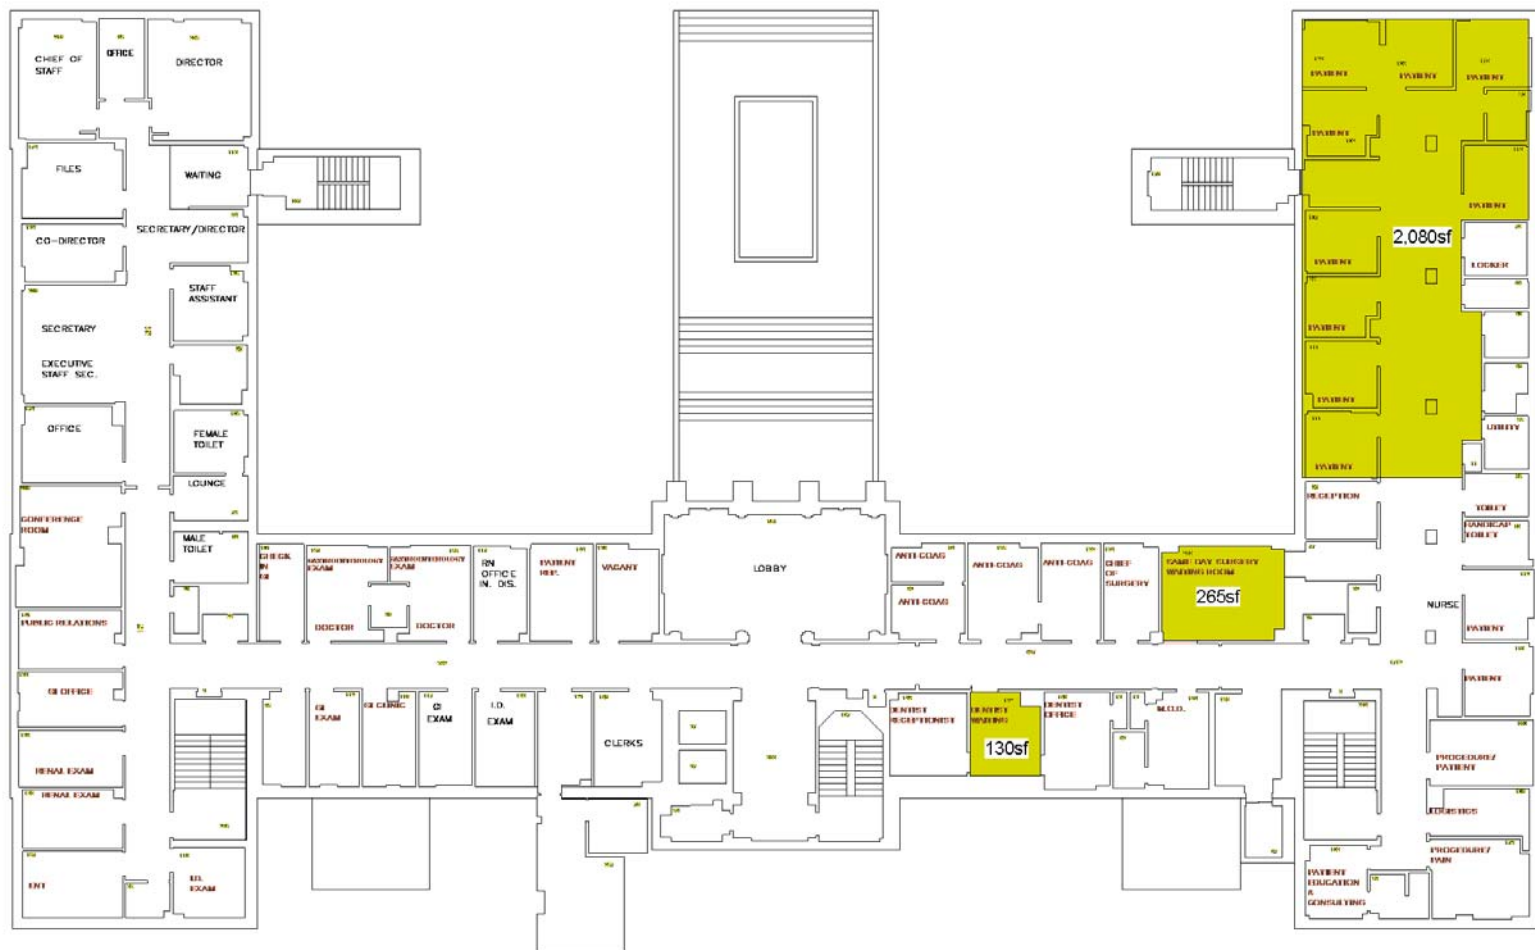


Sheet Name <h1>VGIA COVERAGE AREAS</h1>	Project Name <h1>Veterans Guest Internet Wireless</h1>		Project Number 657A5-14-010		 Office of Construction Facilities Management
Date/Time Stamp 7/26/2013 10:51:45 AM		Address Enter address here		Sheet Issue Date 07/22/13	
File Path: \\hammsan11\Engineering\657A5 PRO\2014\657A5-14-104 Design Install and Provide VGIA System\BIM\Drawings\VAR\VT\657A5-14-010 VGIA FLOOR PLANS - ALL.rvt			Approved by Approver	Drawn by Author	
				Sheet Number <h1>MR1-01-L1</h1>	

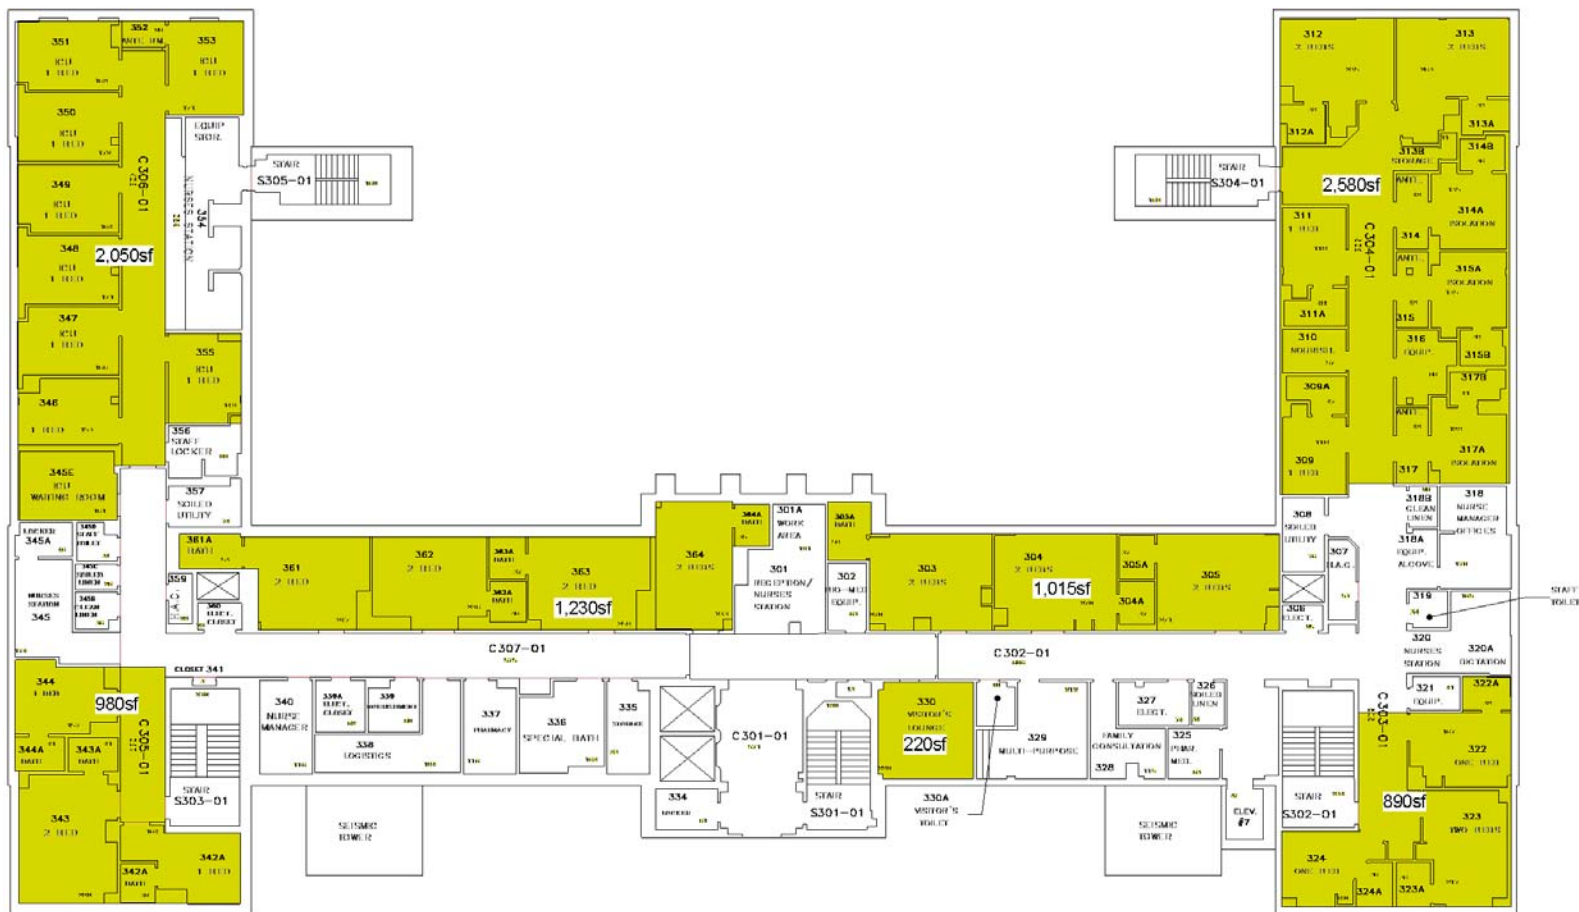


Sheet Name VGIA COVERAGE AREAS	Project Name Veterans Guest Internet Wireless		Project Number 657A5-14-010	 Office of Construction Facilities Management
Date/Time Stamp 7/26/2013 10:51:45 AM	Address Enter address here		Sheet Issue Date 07/22/13	
File Path: \\vhamsan11\Engineering\657A5 PRO\2014\657A5-14-104 Design Install and Provide VGIA System\BIMModels\VARVT\657A5-14-010 VGIA FLOOR PLANS - ALL.rvt		Approved by Approver	Drawn by Author	Sheet Number MR1-01-L3

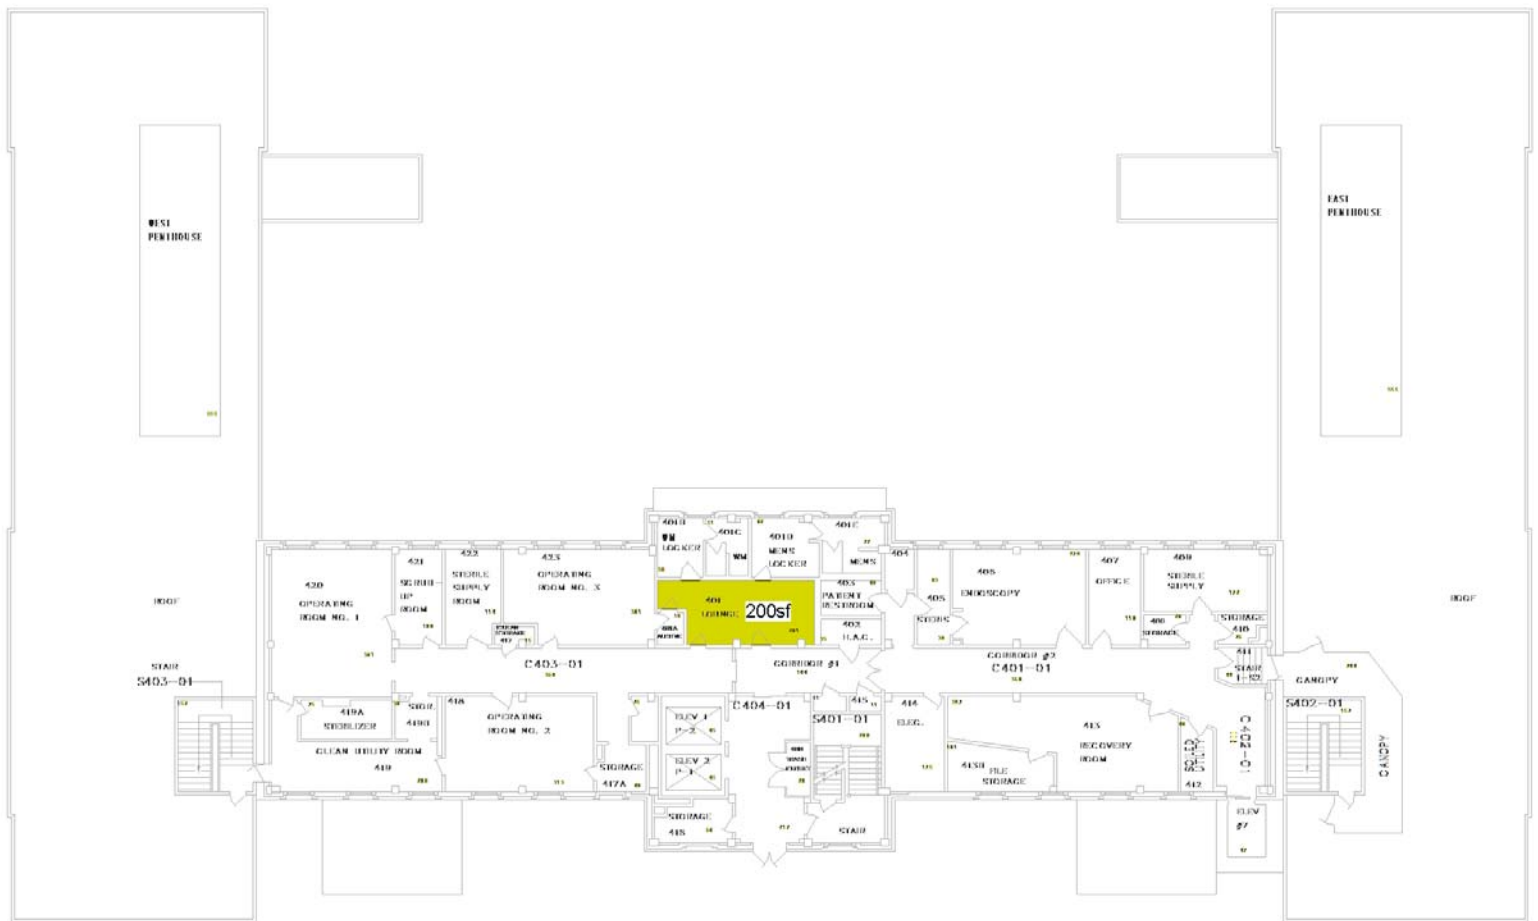



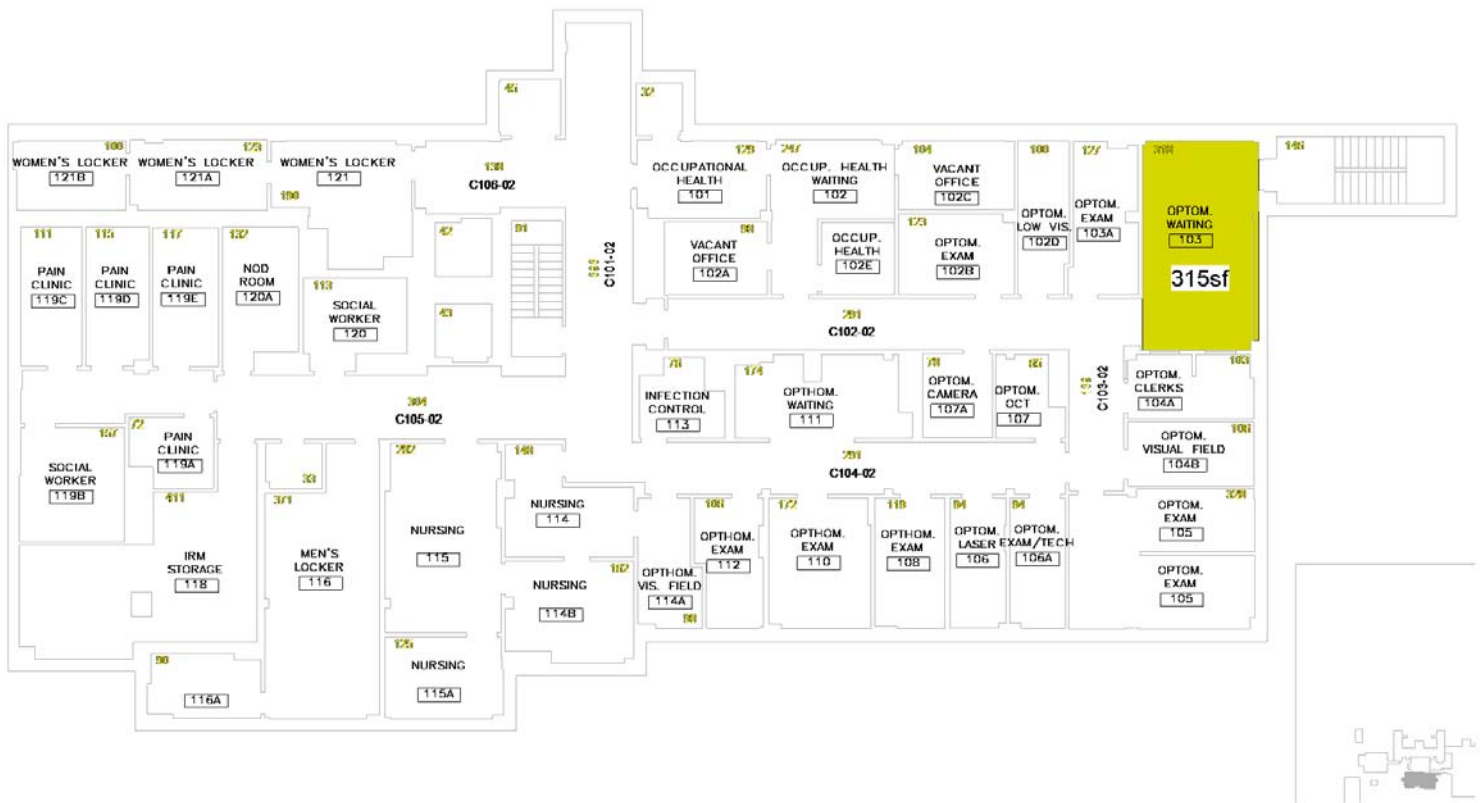

Sheet Name <h1>VGIA COVERAGE AREAS</h1>	Project Name <h1>Veterans Guest Internet Wireless</h1>		Project Number 657A5-14-010	
Date/Time Stamp 7/26/2013 10:51:46 AM	Address Enter address here		Sheet Issue Date 07/24/13	
File Path: \\vhamsan11\Engineering\657A5 PRO\2014\657A5-14-104 Design Install and Provide VGIA System\BIMModels\VARVT\657A5-14-010 VGIA FLOOR PLANS - ALL.rvt		Approved by Approver	Drawn by Author	
			Office of Construction Facilities Management	

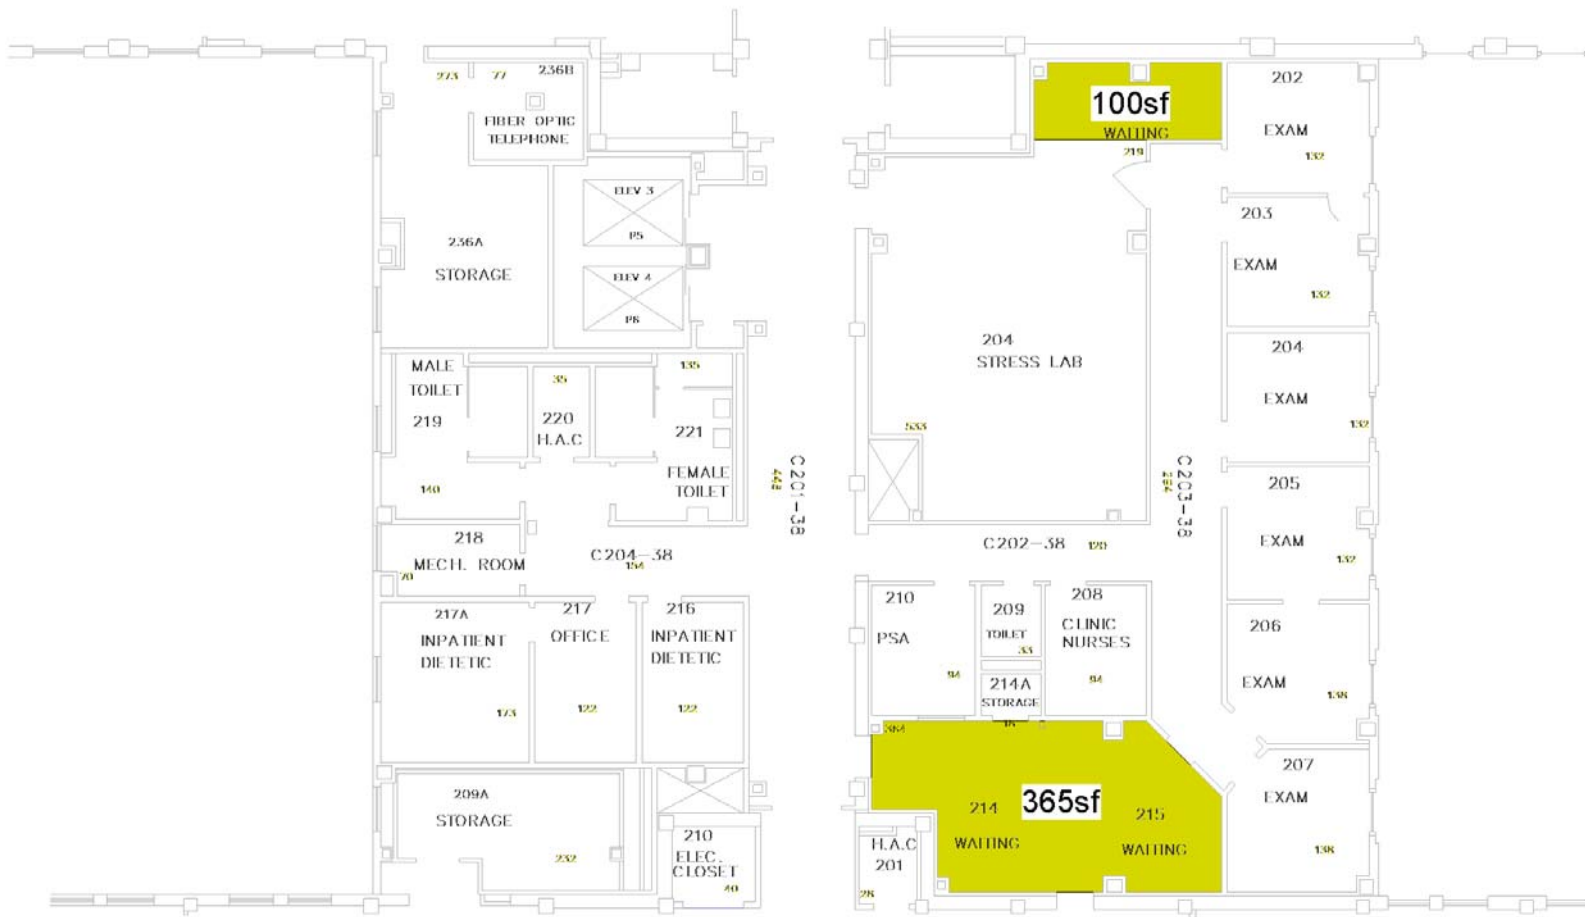

Sheet Name VGIA COVERAGE AREAS	Project Name Veterans Guest Internet Wireless		Project Number 657A5-14-010	 Office of Construction Facilities Management
Date/Time Stamp 7/26/2013 10:51:46 AM	Address Enter address here		Sheet Issue Date 07/24/13	
File Path: \\vhmmrsan11\Engineering\657A5 PRO\2014\657A5-14-104 Design Install and Provide VGIA System\BIM\Drawings\657A5-14-010 VGIA FLOOR PLANS - ALL.rvt		Approved by Approver	Drawn by Author	




Sheet Name VGIA COVERAGE AREAS	Project Name Veterans Guest Internet Wireless		Project Number 657A5-14-010	 Office of Construction Facilities Management
Date/Time Stamp 7/26/2013 10:51:46 AM	Address Enter address here		Sheet Issue Date 07/24/13	
File Path: \\vhamsan11\Engineering\657A5 PRO\2014\657A5-14-104 Design Install and Provide VGIA System\BIMModels\VA\IRVT\657A5-14-010 VGIA FLOOR PLANS - ALL.rvt		Approved by Approver	Drawn by Author	
			MR1-42	

Sheet Name	Project Name		Project Number	
VGIA COVERAGE AREAS	Veterans Guest Internet Wireless		657A5-14-010	
			Sheet Issue Date	
			07/24/13	
Date/Time Stamp	Address		Sheet Number	
7/26/2013 10:51:47 AM	Enter address here			
File Path:		Approved by	Drawn by	MR1-43-01
\\hammsan11\Engineering\657A5 PRO\2014\657A5-14-104 Design Install and Provide VGIA System\BIM\Models\VA\RV\657A5-14-010 VGIA FLOOR PLANS - ALL.rvt		Approver	Author	



Sheet Name VGIA COVERAGE AREAS	Project Name Veterans Guest Internet Wireless		Project Number 657A5-14-010	 Office of Construction Facilities Management
Date/Time Stamp 7/26/2013 10:51:47 AM	Address Enter address here		Sheet Issue Date 07/24/13	
File Path: \\vhamsan11\Engineering\657A5 PRO\2014\657A5-14-104 Design Install and Provide VGIA System\BIMModels\VARVT\657A5-14-010 VGIA FLOOR PLANS - ALL.rvt		Approved by Approver	Drawn by Author	
			Sheet Number MR1-43-L1	

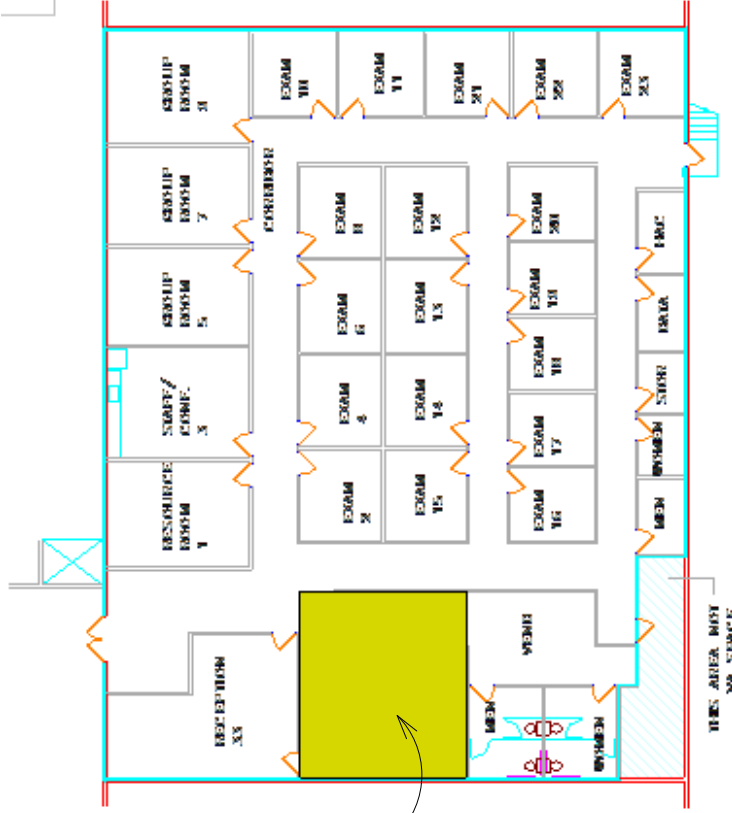


540sf

LEGEND
 INDICATES AREAS
 OCCUPIED BY REMAIN
 OTHER THAN THE VA
 BUILDINGS COMMISSION
 PUBLIC SERVICES USED BY
 MILITARY REMAINS
 BUILDINGS PROPERTY OF
 VA EXCEPTED SERVICE




2 WARREN MENTAL HEALTH - SECOND FLOOR
 SCALE: 1/16" = 1'-0"

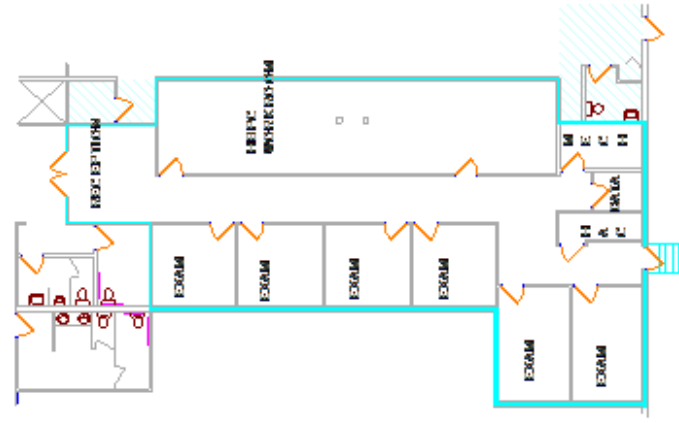


1 WARREN MENTAL HEALTH - FIRST FLOOR
 SCALE: 1/16" = 1'-0"

Sheet Name VGIA COVERAGE AREAS	Project Name Veterans Guest Internet Wireless	Project Number 657A5-14-010	
Date/Time Stamp 7/26/2013 10:51:47 AM	Address Enter address here	Sheet Issue Date 07/22/13	
File Path: \\vhmmrsan11\Engineering\657A5 PRO\2014\657A5-14-104 Design Install and Provide VGIA System\BIMModels\VARVT\657A5-14-010 VGIA FLOOR PLANS - ALL.rvt	Approved by Approver	Drawn by Author	
Sheet Number MR2-01-L1	Office of Construction Facilities Management		

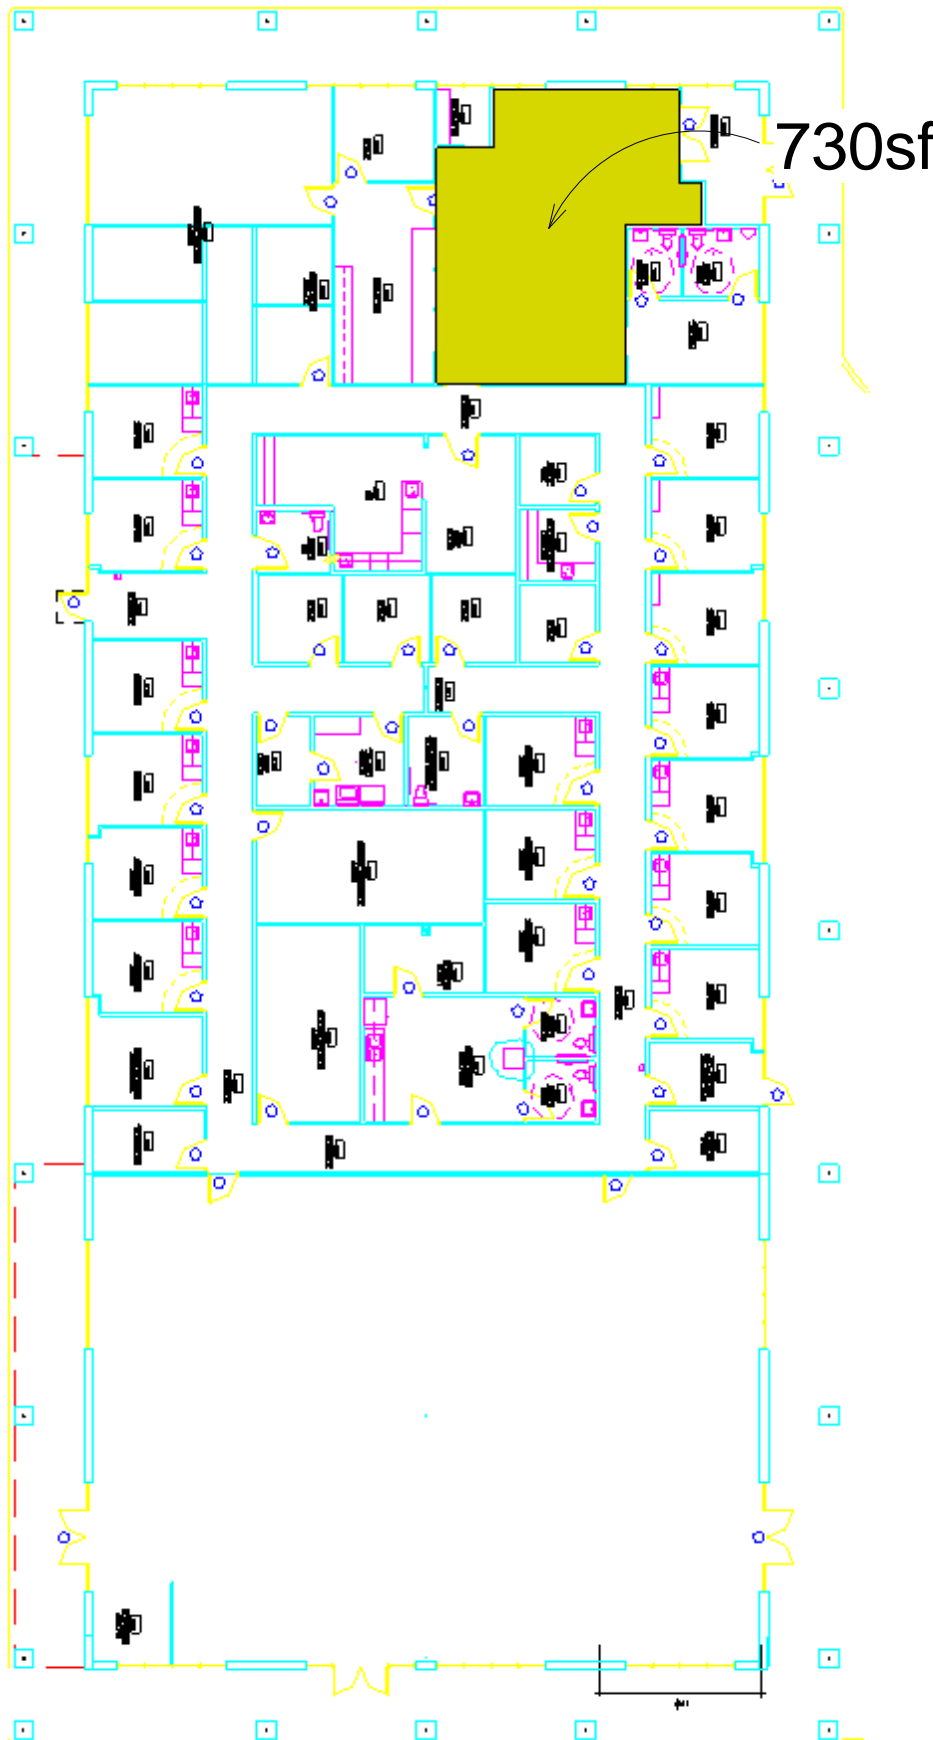

Sheet Name <h1>VGIA COVERAGE AREAS</h1>	Project Name <h1>Veterans Guest Internet Wireless</h1>		Project Number 657A5-14-010	 <p>Office of Construction Facilities Management</p>
Date/Time Stamp 7/26/2013 10:51:47 AM	Address Enter address here		Sheet Issue Date 07/22/13	
File Path: \\vhamsan11\Engineering\657A5 PRO\2014\657A5-14-104 Design Install and Provide VGIA System\BIMModels\VARVT\657A5-14-010 VGIA FLOOR PLANS - ALL.rvt		Approved by Approver	Drawn by Author	

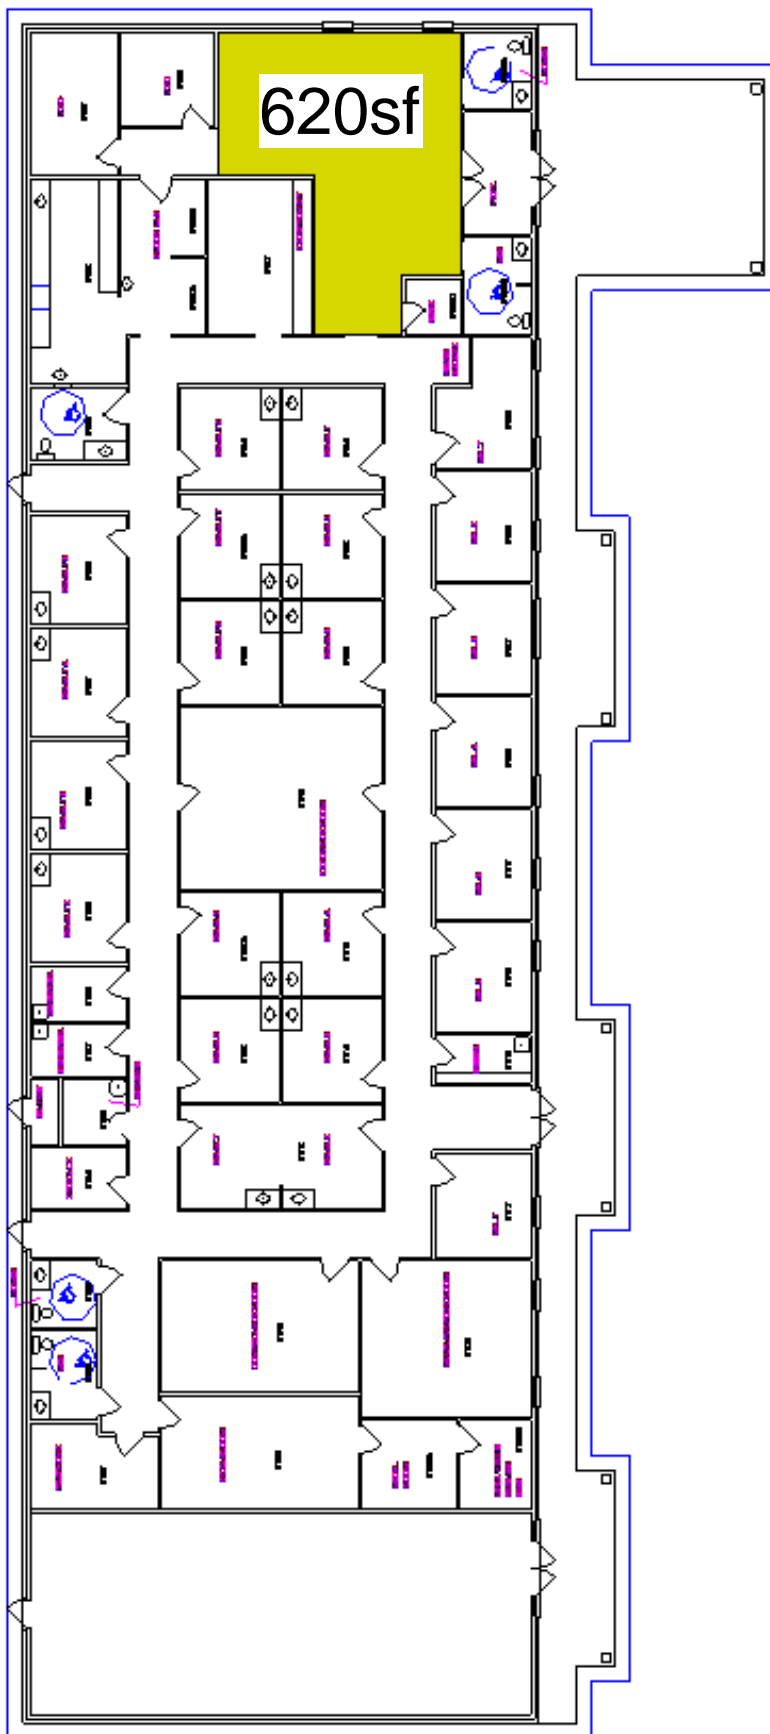

Sheet Name VGIA COVERAGE AREAS	Project Name Veterans Guest Internet Wireless		Project Number 657A5-14-010	 Office of Construction Facilities Management
Date/Time Stamp 7/26/2013 10:51:48 AM	Address Enter address here		Sheet Issue Date 07/22/13	
File Path: \\vhmmrsan11\Engineering\657A5 PRO\2014\657A5-14-104 Design Install and Provide VGIA System\BIMModels\VARVT\657A5-14-010 VGIA FLOOR PLANS - ALL.rvt		Approved by Approver	Drawn by Author	
Sheet Number OW1-01-L1				

