


PARTIAL 11TH WEST FLOOR PLAN -
NEW FLOOR PLAN

SCALE: 1/8" = 1'-0"

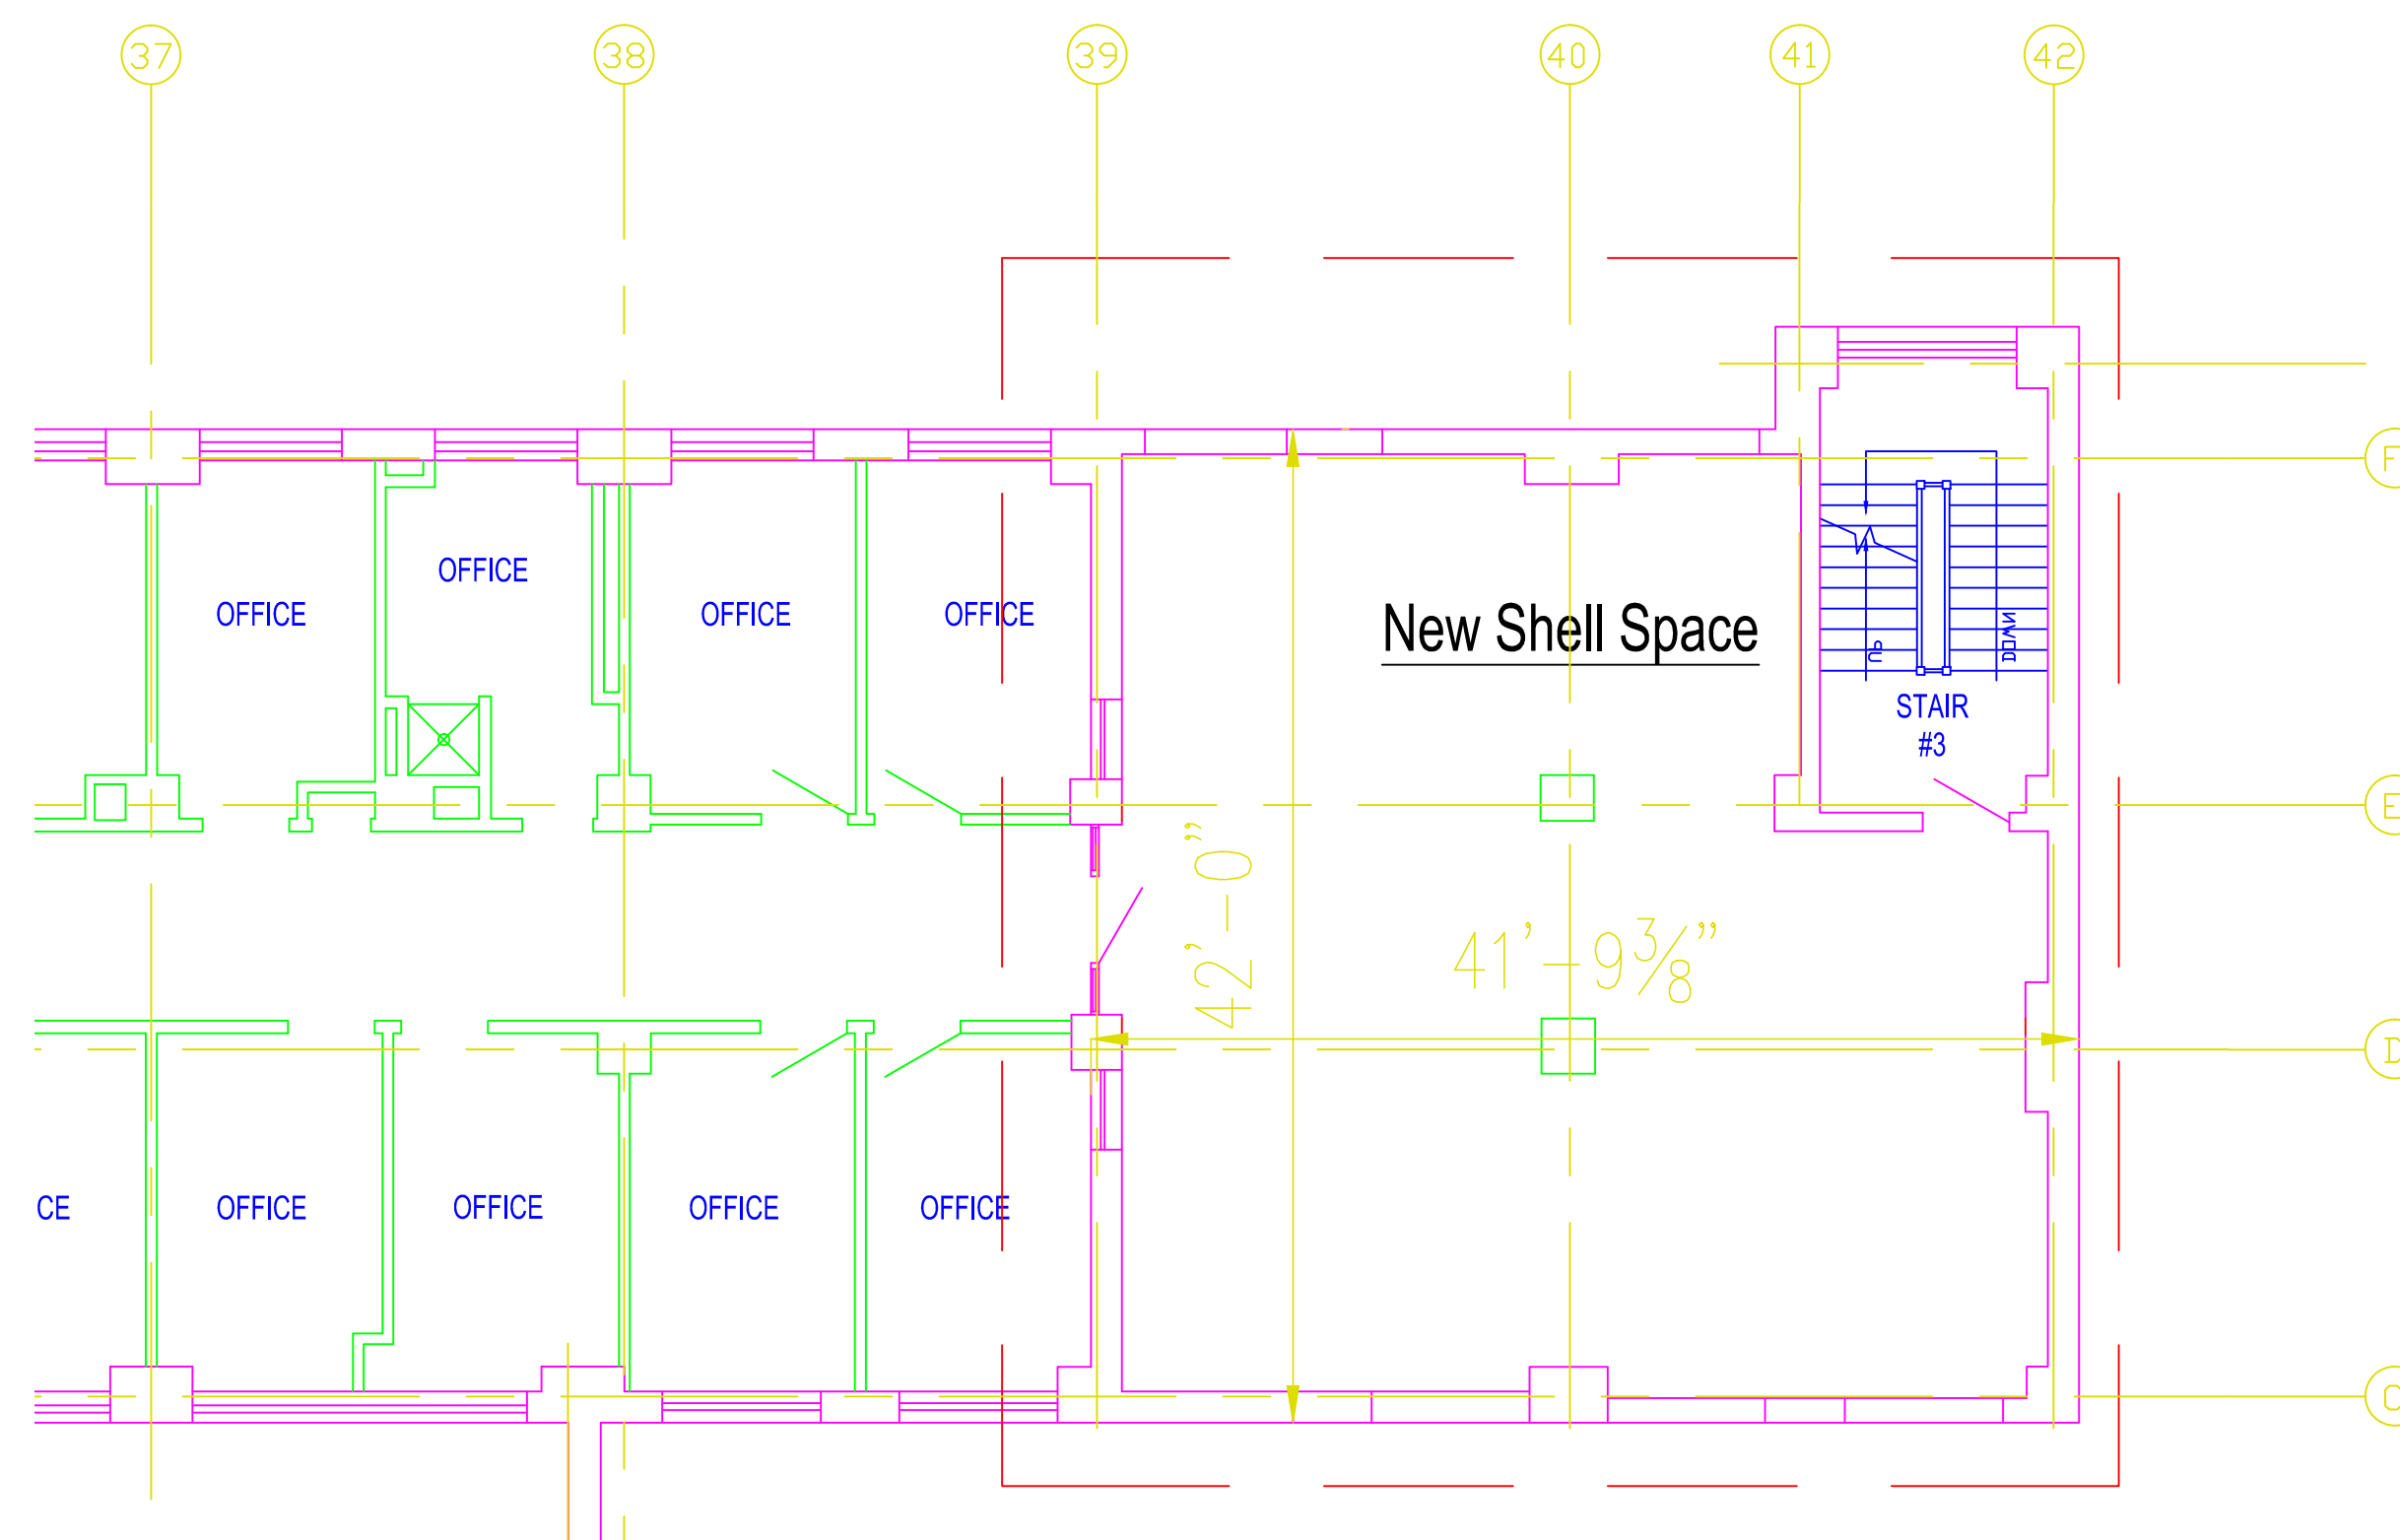


PARTIAL 11TH EAST FLOOR PLAN -
NEW FLOOR PLAN

SCALE: 1/8" = 1'-0"

GENERAL NOTES

- SCOPE OF WORK AREA OCCUPANCY TYPE: BUSINESS
- APPROX. GROSS FLOOR AREA 9400SF
- FIELD VERIFY ALL DIMENSIONS.

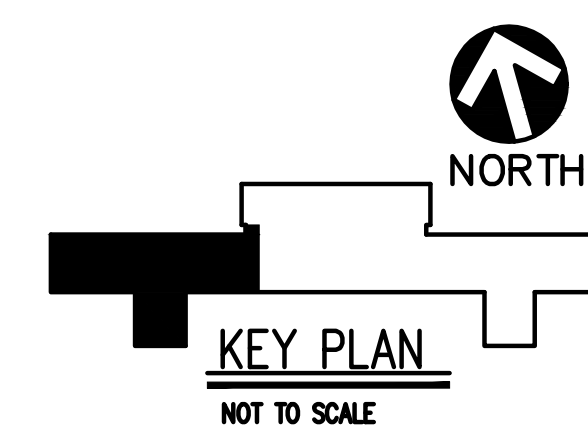

LEVEL 1 DESIGN
NOT FOR CONSTRUCTION

REVISIONS:	DATE



VAPHCS – UD
University Drive
Pittsburgh, PA 15240



APPROVED: DIRECTOR	APPROVED: VP, FACILITIES MANAGEMENT
APPROVED: ASSOCIATE DIRECTOR	APPROVED: CHIEF, PROJECTS SECTION
APPROVED: CHIEF OF STAFF	APPROVED: PROJECT ENGINEER
RESERVED	

DRAWING TITLE NEW FLOOR PLAN	
PROJECT NO. RESERVED	CONTRACT NO. RESERVED
BUILDING NO. RESERVED	AUTOCAD FILE NAME: R:\Projects\VA University Drive 08047.dwg Drawing: 08047 12-1.dwg

PROJECT TITLE RENOVATE 11 WEST		
DESIGNED BY: HHH	DRAWN BY: HHH	CHECKED BY: RESERVED
LOCATION VAMC UNIVERSITY DR. PITTSBURGH, PA		

DATE 8/27/2012
SCALE 1/8" = 1'-0"
DRAWING NO. AS-2

DEPARTMENT OF
VETERANS AFFAIRS