

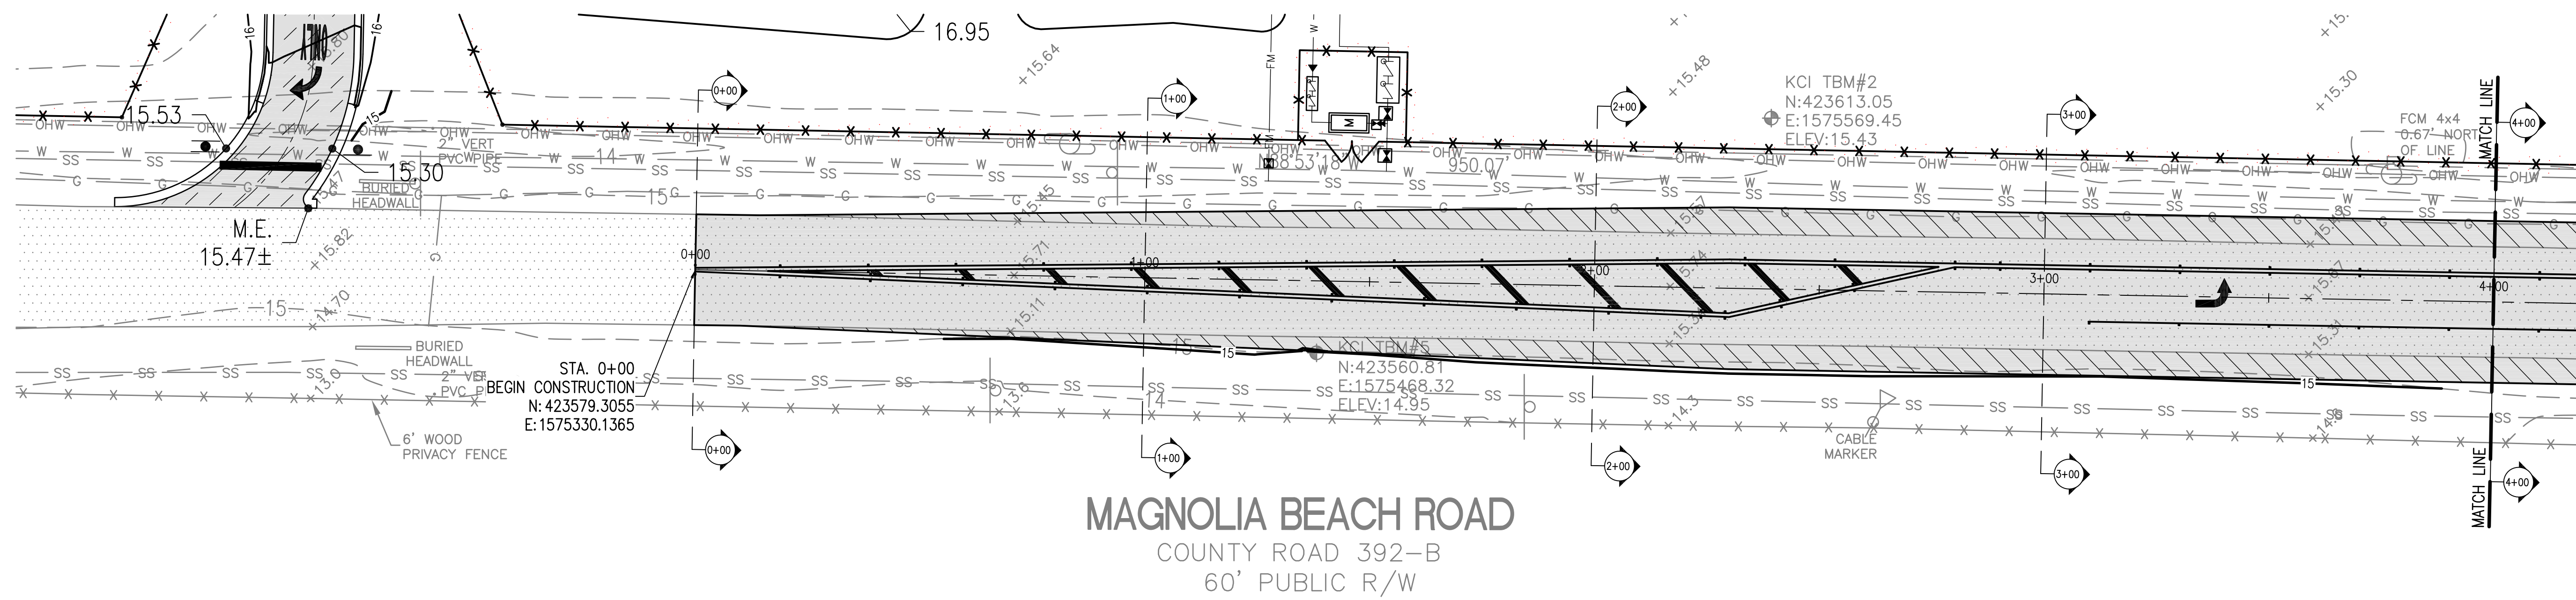


three inches = one foot  
one and one half inches = one foot  
one inch = one foot  
three quarters inch = one foot  
one half inch = one foot  
three eighths inch = one foot  
one quarter inch = one foot  
one eighth inch = one foot

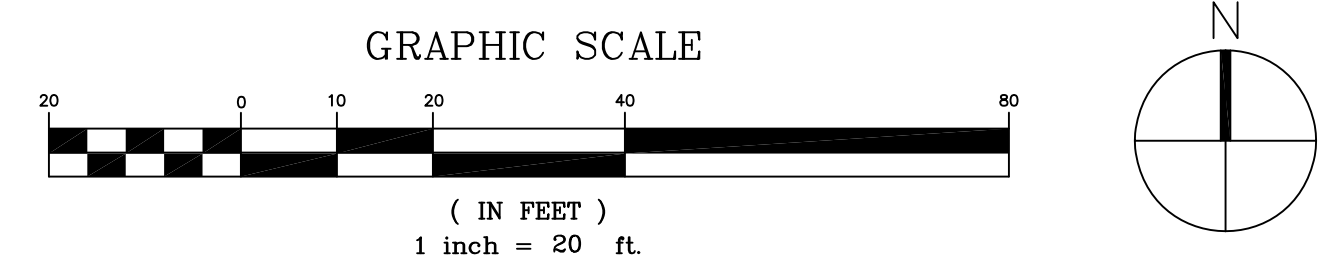


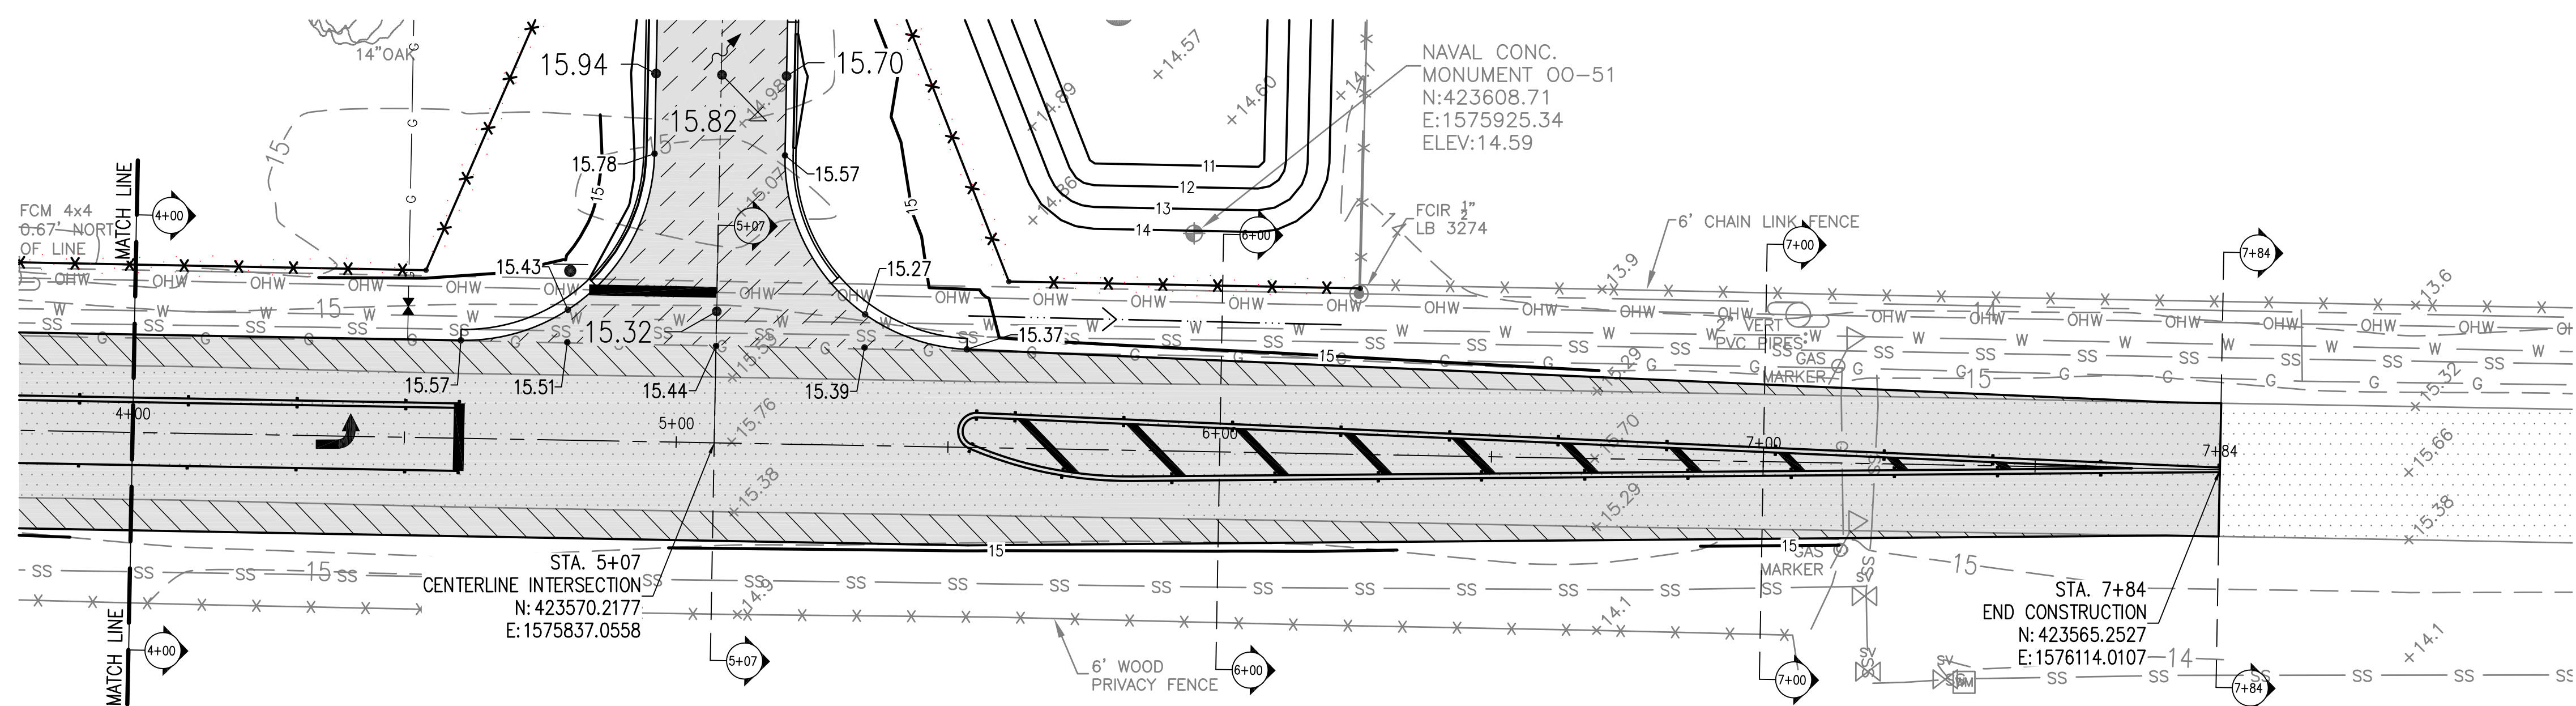

NOTES:  
SEE SHEET CG111 FOR MAGNOLIA BEACH  
ROAD SECTIONS.

- LEGEND:**
- EXISTING SPOT ELEVATION
  - PROPOSED SPOT ELEV., (S) SIDEWALK (P) PAVEMENT
  - EXISTING CONTOUR
  - PROPOSED CONTOUR
  - STORM
  - NEW CLEAN-OUT
  - NEW FDOT TYPE "E" INLET (B2/CG501)
  - NEW FDOT TYPE "3" CURB INLET (E4/CG501)
  - NEW FDOT TYPE "4" CURB INLET (E4/CG501)
  - STORMWATER FLOW DIRECTION

 

FINAL SUBMISSION / FULLY SPRINKLERED

		<b>CONSULTANTS:</b>				<b>ARCHITECT/ENGINEERS:</b>		<div><div>Drawing Title</div><div>MAGNOLIA BEACH ROAD GRADING PLAN</div></div>		<div><div>Project Title</div><div>PANAMA CITY OUTPATIENT CLINIC VA GULF COAST HEALTH CARE</div></div>		<div><div>Project Number</div><div>520-326</div></div>		<div>Office of Construction and Facilities Management</div> <div> Department of Veterans Affairs</div>			
		CIVIL: KENNETH HORNE & ASSOCIATES 7201 NORTH 9TH AVENUE, STE. 6 PENSACOLA, FLORIDA 32504 PH: (850) 471-9005 FX: (850) 471-0093		COMM/DES: SCHMIDT CONSULTING GROUP, INC. 40 S. PALAFOX PLACE, STE. 300 PENSACOLA, FLORIDA 32502 PH: (850) 438-0050 FX: (850) 432-8631		<div></div>		<div><div>Approved Project Director</div></div>		<div><div>Location</div><div>PANAMA CITY, FLORIDA</div></div>		<div><div>Building Number</div><div>-</div></div>					
		LANDSCAPE ARCHITECT: CSA GROUP, INC. 6300 PICCADILLY SQUARE DRIVE MOBILE, ALABAMA 36609 PH: (251) 344-4023 FX: (251) 344-4052		SURVEYORS: KCI TECHNOLOGIES, INC. 10401 HIGHLAND MANOR DRIVE, SUITE 120 TAMPA, FLORIDA 33610 PH: (813) 740-2300 FX: (251) 344-4052		BES DESIGN/BUILD, LLC 766 Middle St, Fairhope, AL 36532 Phone: 251.990.5778 Fax: 251.990.3716		<div><div>Date</div><div>MARCH 2016</div></div>		<div><div>Checked</div><div>KCH</div></div>		<div><div>Drawn</div><div>LFR</div></div>				<div><div>Drawing Number</div><div>CG110 Dwg. 19 of 21</div></div>	
<div><div>Revisions:</div></div>		<div><div>Date</div></div>															