


**WAITING**

**2**

**315 SF**

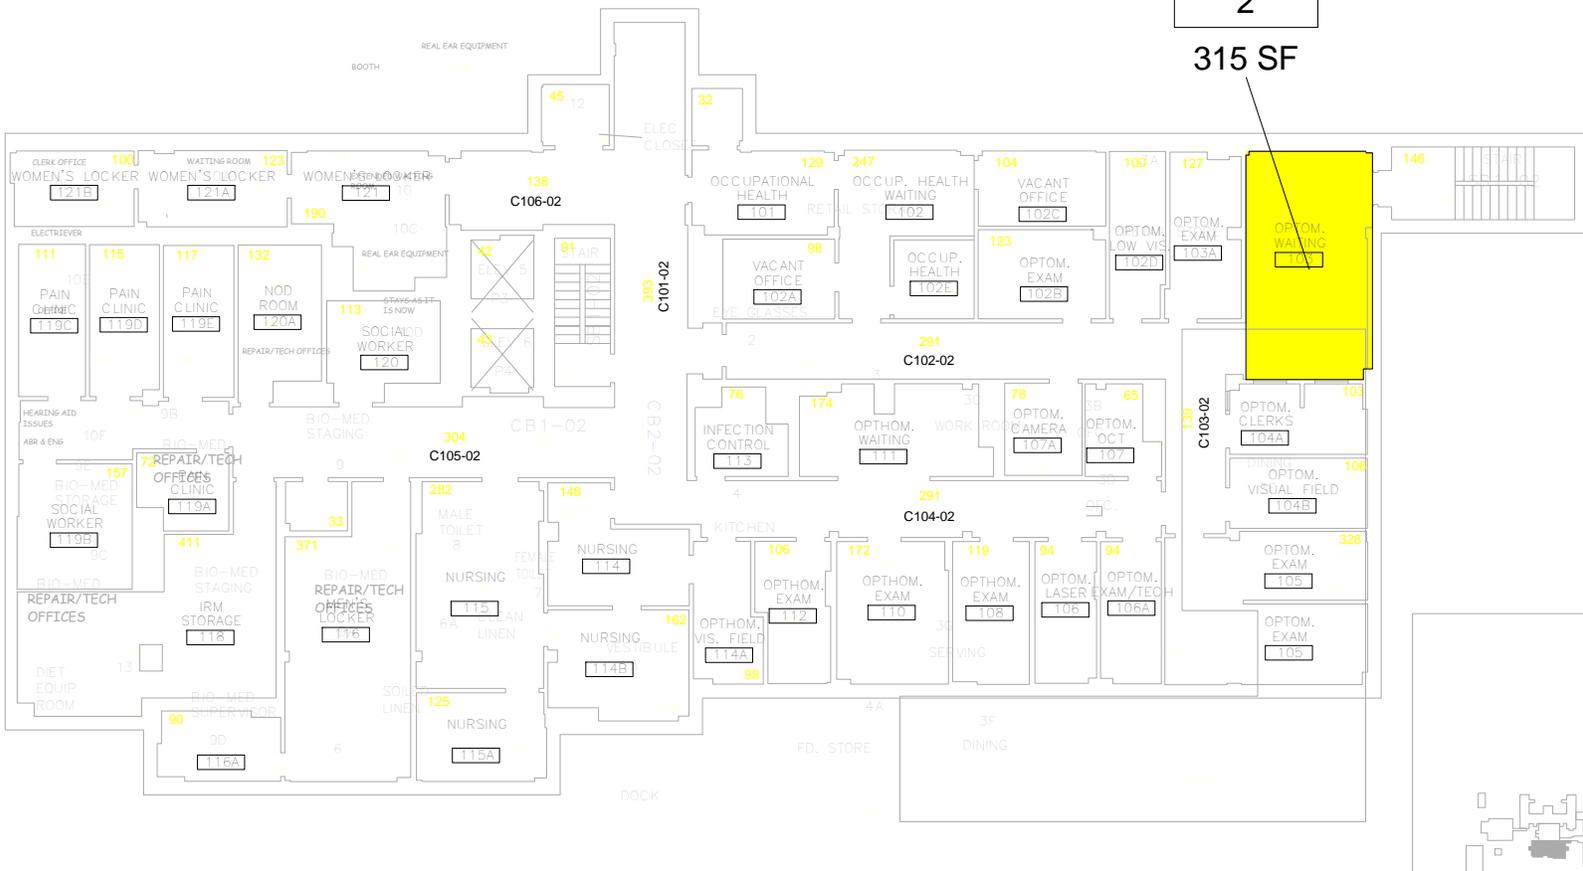

# Room Legend

 **WAITING**

① L1 FLOOR PLAN COVERAGE AREA  
1" = 20'-0"

Sheet Name <b>COVERAGE AREA</b>	Project Name <b>VETERANS GUEST INTERNET ACCESS</b>	Project Number 657A5-14-104	 <b>Office of Construction Facilities Management</b>
Date/Time Stamp 8/9/2013 3:11:53 PM	Address 2401 West Main Marion, IL 62959	Sheet Issue Date 08/09/13	
File Path: \\hammsan11\Engineering\657A5 FAC\MR1\02\RV\TMR1-02.rvt	Approved by Approver	Drawn by Author	