


**WAITING**  
1  
540 SF

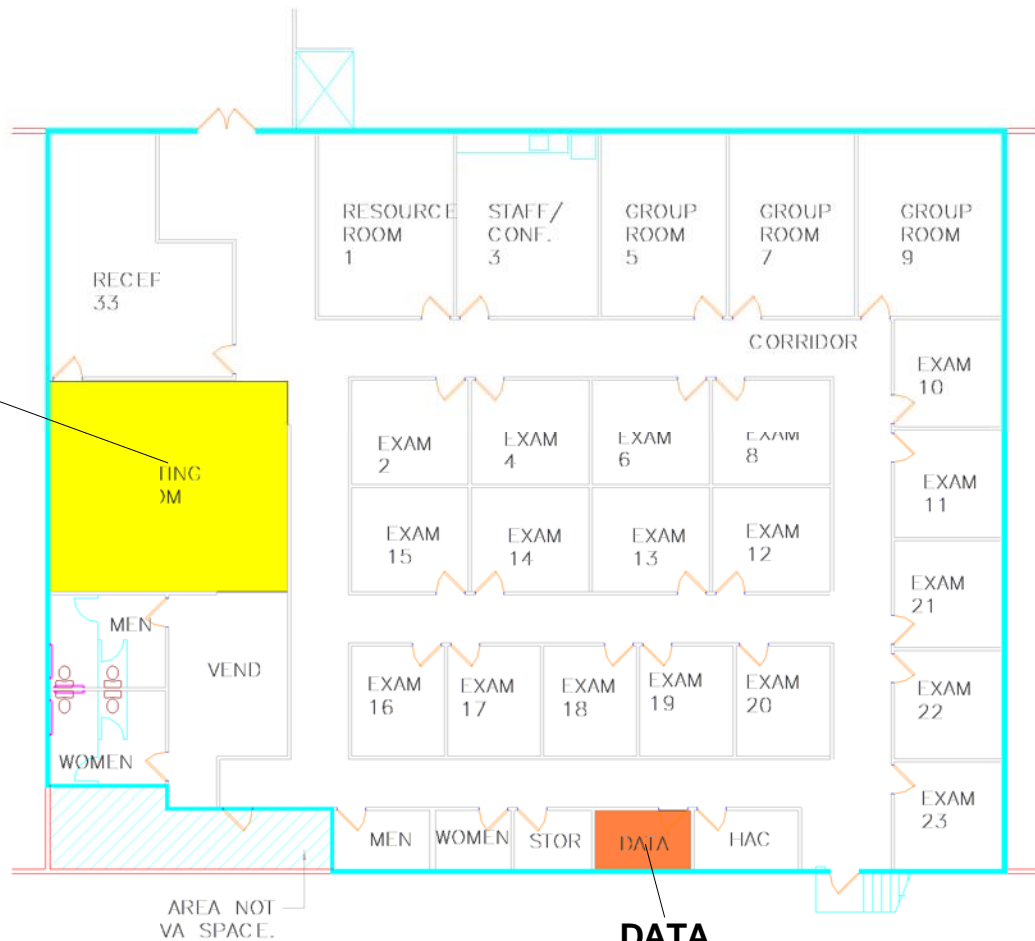

**DATA**  
3  
61 SF

## Room Legend

- DATA
- WAITING

### 1 L2 FLOOR PLAN - COVERAGE AREA 1" = 20'-0"

Sheet Name <h2 style="text-align: center;">COVERAGE AREA</h2>		Project Name <h2 style="text-align: center;">VETERANS GUEST INTERNET WIRELESS</h2>		Project Number 657A5-14-104		  <b>Office of Construction Facilities Management</b>
Date/Time Stamp 8/12/2013 8:40:22 AM		Address: 1301 Enterprise Way Suite 68 Marion, IL 62959		Sheet Issue Date 08/09/13		
File Path: \\hammsan11\Engineering\657A5 FAC\MR2\01\RV\TMR2-01.rvt				Sheet Number <h2 style="text-align: center;">MR2-01-L2</h2>		
		Approved by Approver		Drawn by Author		