


**DATA**

5

76 SF

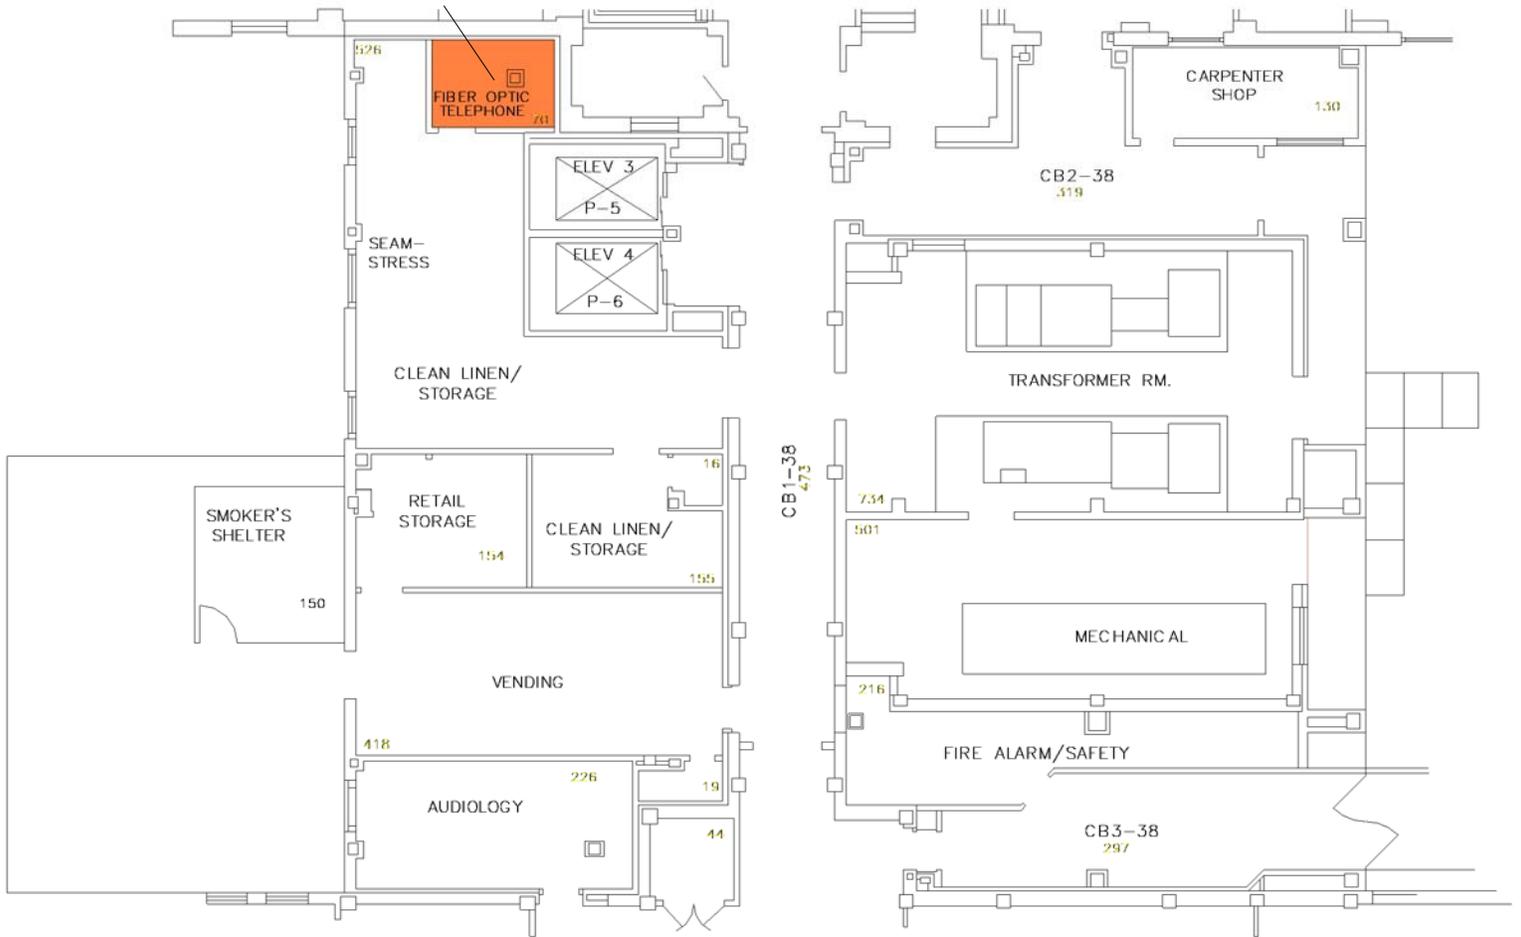

# Room Legend

 DATA

① L0 FLOOR PLAN - COVERAGE AREA  
1/16" = 1'-0"

<p>Sheet Name</p> <p><b>COVERAGE AREA</b></p>	<p>Project Name</p> <p><b>VETERANS GUEST INTERNET ACCESS</b></p>	<p>Project Number</p> <p>657A5-14-104</p>	 <p>Office of Construction Facilities Management</p>
<p>Date/Time Stamp</p> <p>8/12/2013 9:17:11 AM</p>	<p>Address</p> <p>2401 West Main Marion, IL 62959</p>	<p>Sheet Issue Date</p> <p>08/12/13</p>	
<p>File Path:</p> <p>\\hammsan11\Engineering\657A5 FAC\MR1\38\RV\TMR1-38.rvt</p>	<p>Approved by</p> <p>Approver</p>	<p>Drawn by</p> <p>Author</p>	
<p>Sheet Number</p> <p><b>MR1-38-L0</b></p>			