


3,335sf
(FUTURE, NIC)

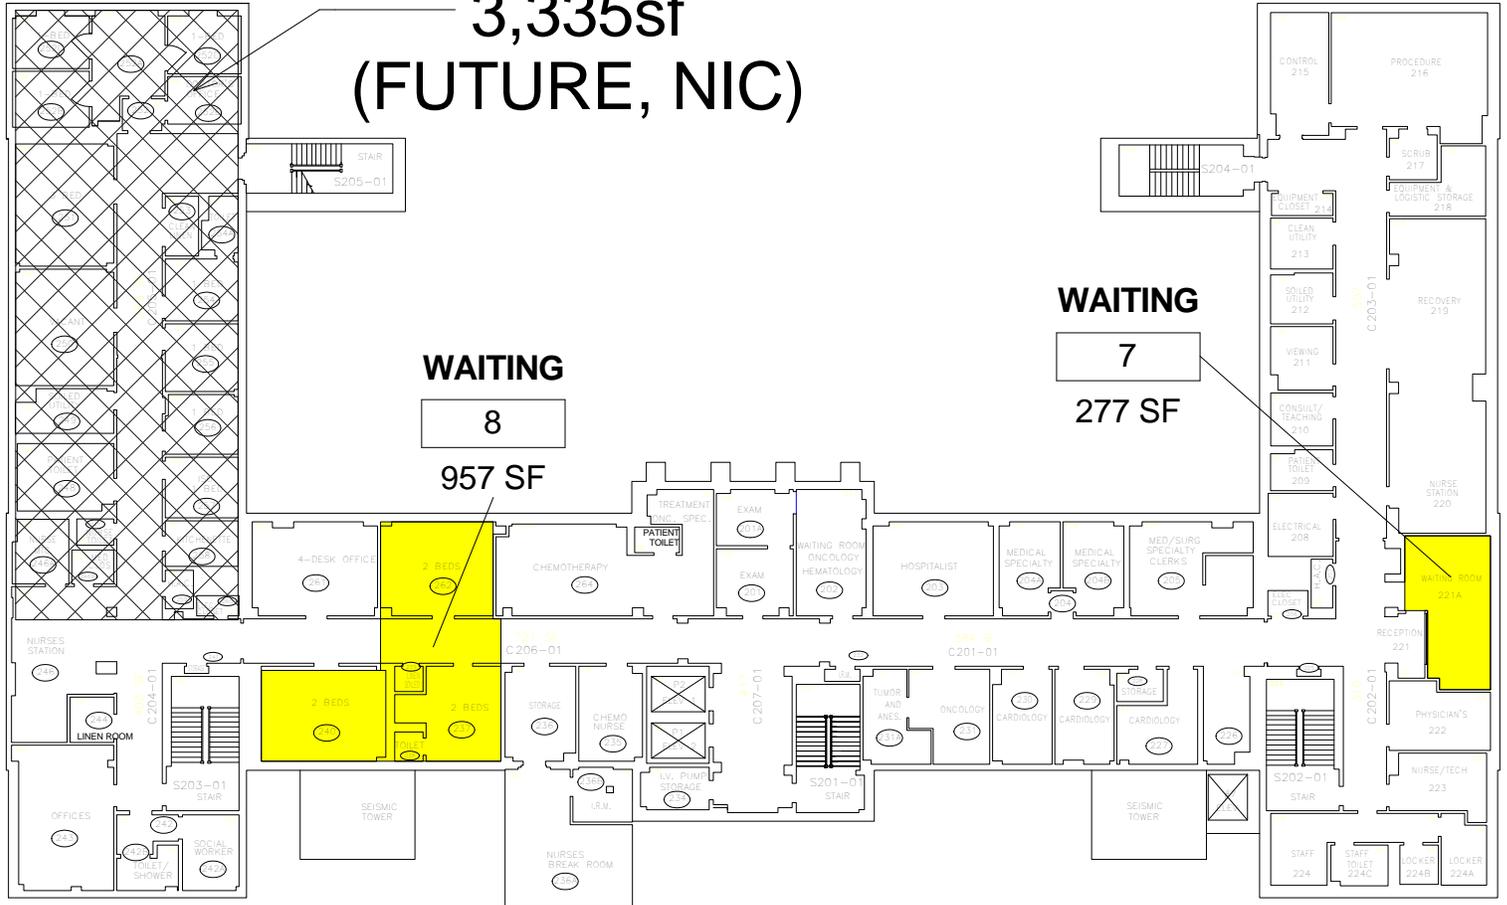

Room Legend

WAITING

1 L2 FLOOR PLAN - COVERAGE AREA
1" = 30'-0"

Sheet Name <p style="text-align: center;">COVERAGE AREA</p>	Project Name <p style="text-align: center;">VETERANS GUEST INTERNET ACCESS</p>	Project Number <p style="text-align: center;">657A5-14-104</p>	 Office of Construction Facilities Management
Date/Time Stamp <p style="text-align: center;">8/9/2013 3:05:13 PM</p>	Address <p style="text-align: center;">2401 West Main Marion, IL 62959</p>	Sheet Issue Date <p style="text-align: center;">08/09/13</p>	
File Path: <p style="font-size: small;">\\hammsan11\Engineering\657A5 FAC\MR1\01\RV\TMR1-01.rvt</p>	Approved by <p style="text-align: center;">Approver</p>	Drawn by <p style="text-align: center;">Author</p>	
		Sheet Number <p style="text-align: center;">MR1-01-L2</p>	