


# Room Legend

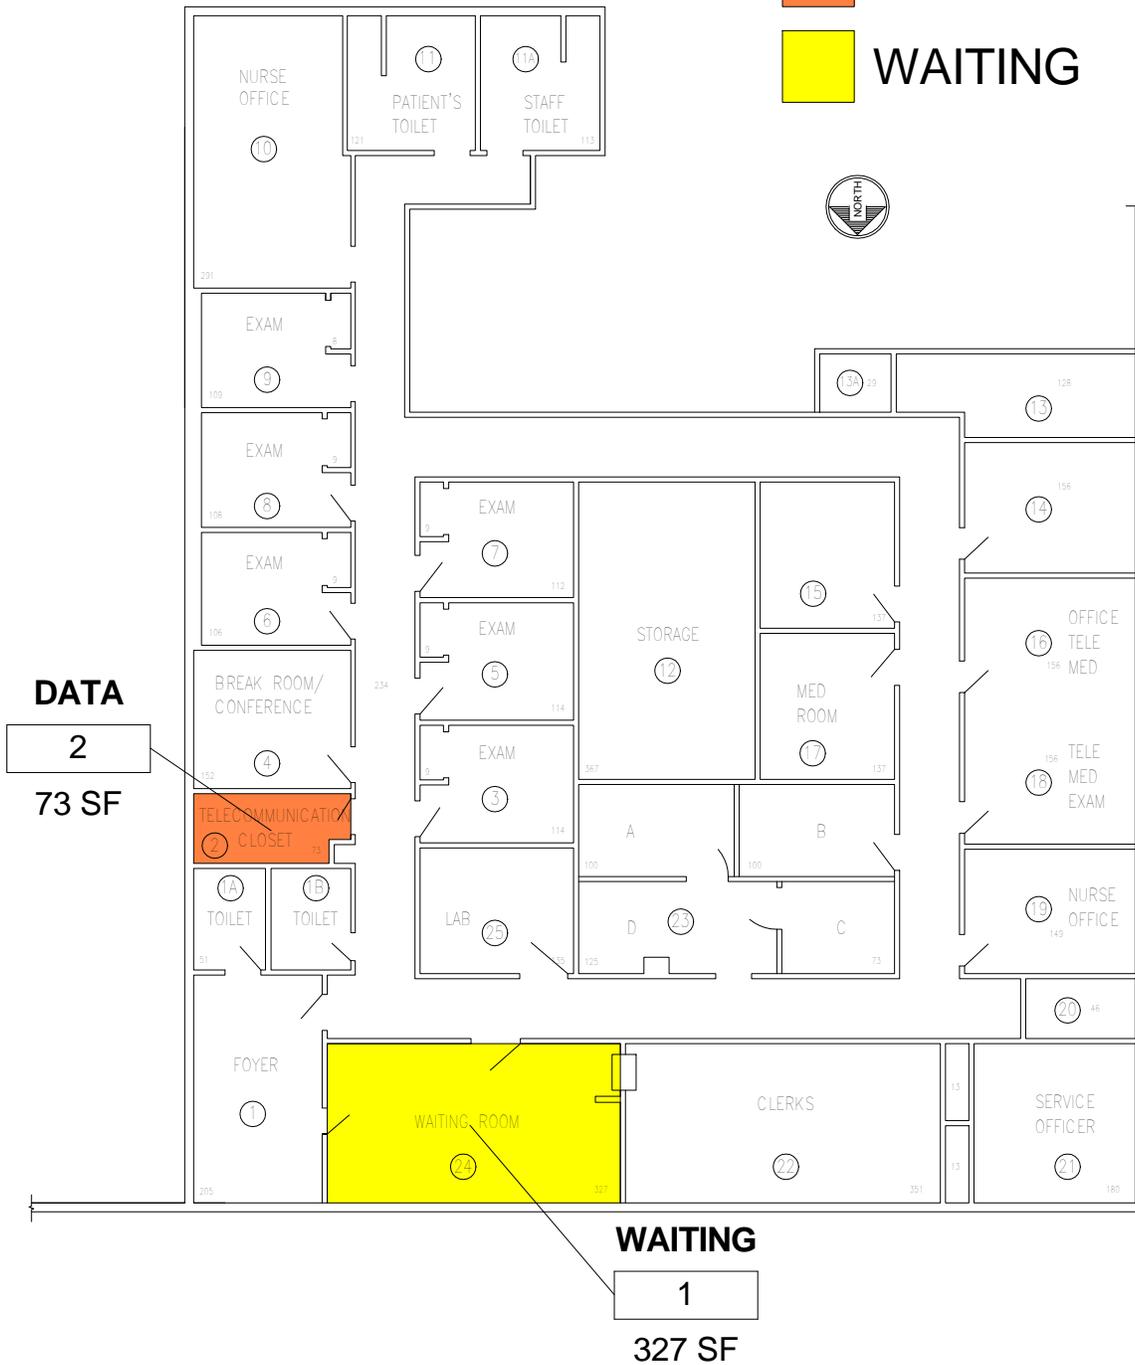

1 L1 FLOOR PLAN - COVERAGE AREA  
1/16" = 1'-0"

<b>Sheet Name</b> COVERAGE AREA		<b>Project Name</b> VETERANS GUEST INTERNET ACCESS		<b>Project Number</b> 657A5-14-104		
<b>Date/Time Stamp</b> 8/9/2013 2:47:46 PM		<b>Address</b> 1901 S. 4th St Suite 21 Effingham, IL 62401		<b>Sheet Issue Date</b> 08/08/13		
<b>File Path:</b> \\vhamsn11\Engineering\657A5 FAC\EF1\01\RVTEF1-01.rvt		<b>Approved by</b> Approver		<b>Drawn by</b> djp		
				<b>Sheet Number</b> EF1-01-L1		<b>Office of Construction                  Facilities Management</b>