

WAITING

15

723 SF

WAITING

14

1065 SF

DATA

18

96 SF

WAITING

17

50 SF

WAITING


16

196 SF

Room Legend

DATA

WAITING

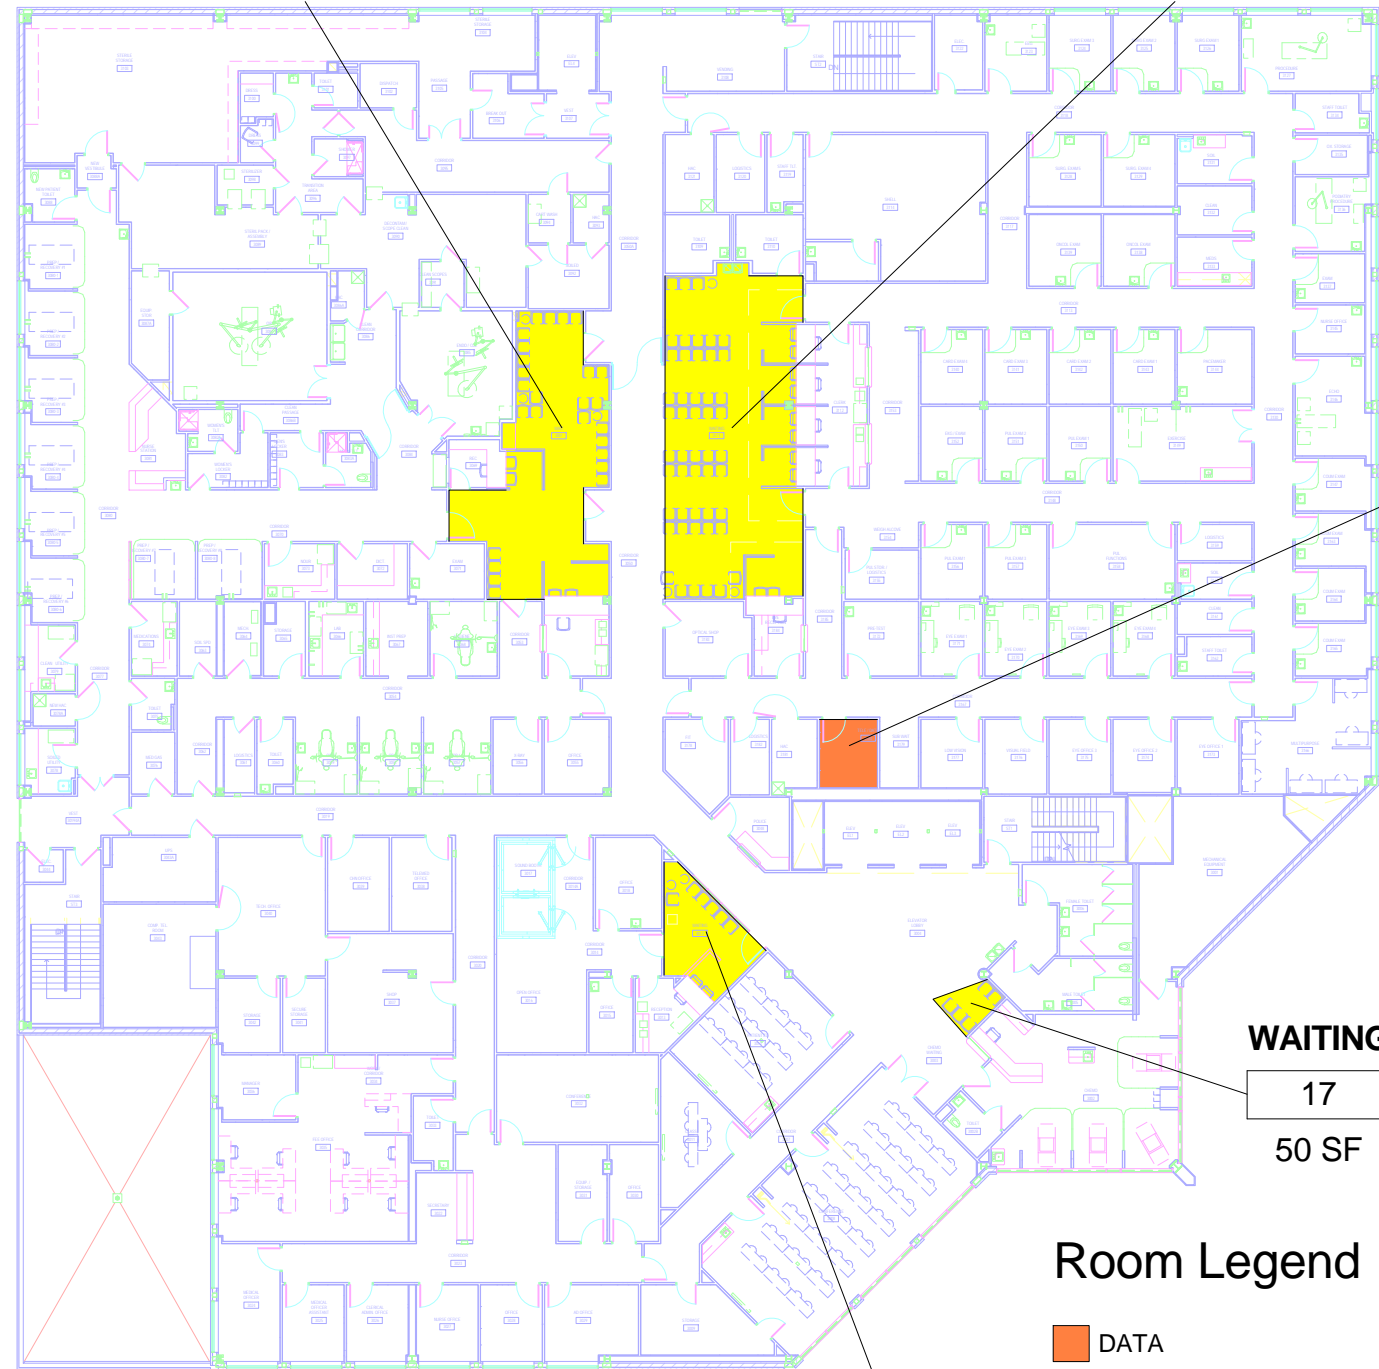

1 L3 FLOOR PLAN - COVERAGE AREA

1" = 30'-0"

Sheet Name COVERAGE AREA	Project Name VETERANS GUEST INTERNET ACCESS		Project Number 657A5-14-104	 Office of Construction Facilities Management
Date/Time Stamp 8/9/2013 2:46:33 PM	Address 6211 E. Waterford Blvd Evansville, IN 47715		Sheet Issue Date 08/09/13	
File Path: \\hammsan11\Engineering\657A5 FAC\EV1\01\RV\TEV1-01.rvt		Approved by Approver	Drawn by Author	

Sheet Number

EV1-01-L3