

WAITING


1

559 SF

DATA

2

52 SF

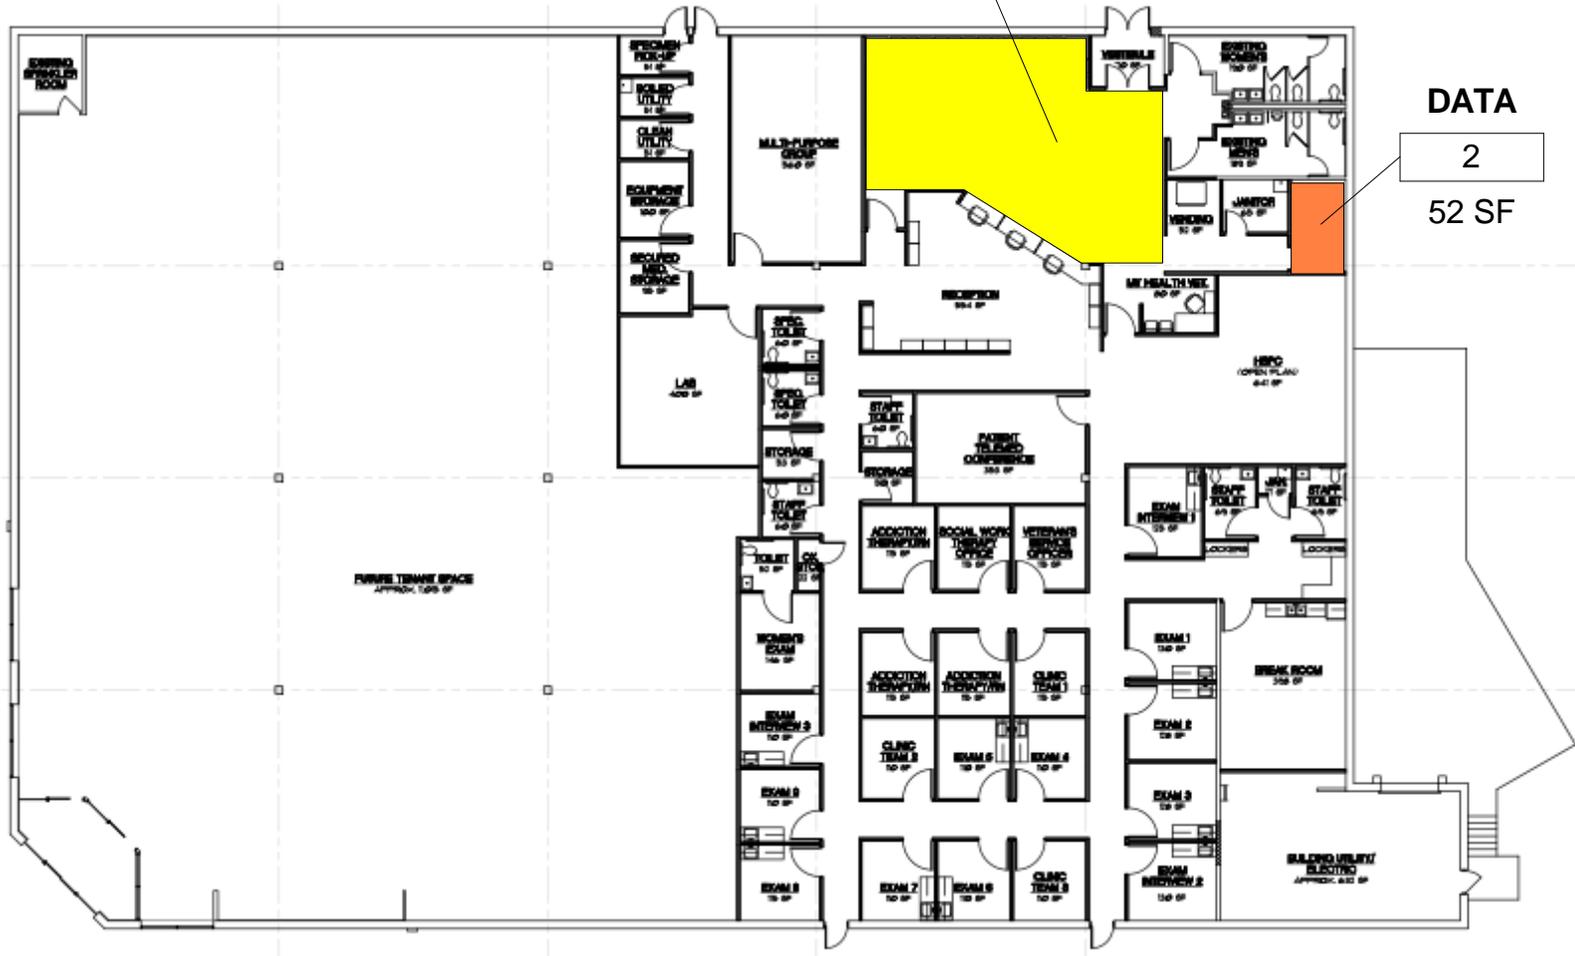

Room Legend

 DATA

 WAITING

① L1 FLOOR PLAN - COVERAGE AREA
1" = 20'-0"

Sheet Name	Project Name
COVERAGE AREA	VETERANS GUEST INTERNET WIRELESS

Project Number	Project Issue Date
657A5-14-104	08/08/13

Address	Sheet Number
1130 East Walnut Street Carbondale, IL 62901	CR1-01-L1



Office of Construction
Facilities Management

Date/Time Stamp	Approved by	Drawn by
8/9/2013 2:47:08 PM	Approver	djp

File Path:	Approved by	Drawn by
\\whammsan11\Engineering\657A5 FAC\CR101\RVTCR1-01.rvt	Approver	djp

Sheet Number
CR1-01-L1