



three inches = one foot  
 one and one half inches = one foot  
 one inch = one foot  
 three quarters inch = one foot  
 one half inch = one foot  
 three eighths inch = one foot  
 one quarter inch = one foot  
 one eighth inch = one foot

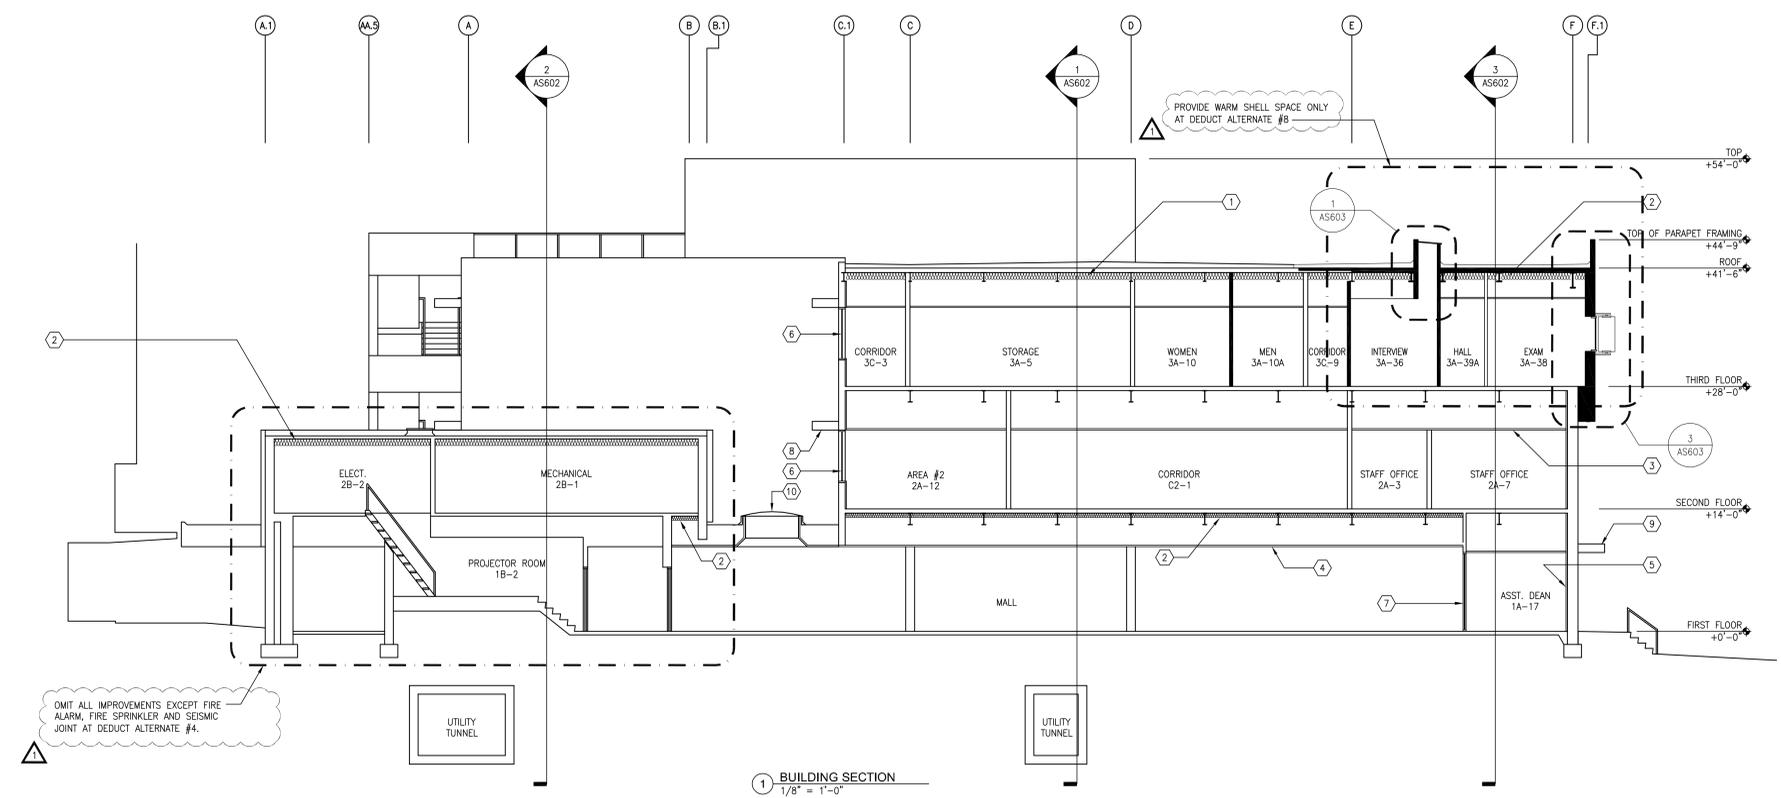


1 BUILDING SECTION  
 1/8" = 1'-0"

- BUILDING SECTION - REMODEL KEYNOTES**
- 1 REPLACE BELOW-DECK INSULATION WITH NEW R-30 BATT. INSULATION SUPPORTED BY IMPALING PINS AS SPECIFIED. TYPICAL AT THIRD FLOOR ROOF. REMOVE SPRAY ON FIREPROOFING AS REQUIRED TO MOUNT IMPALING PINS.
  - 2 R-30 BATT. INSULATION. PROVIDE IMPALING PINS AS SPECIFIED. REMOVE SPRAY-ON FIREPROOFING AS REQUIRED TO MOUNT IMPALING PINS.
  - 3 CEILING, TYPICAL. REFER TO REFLECTED CEILING PLAN
  - 4 CEMENT PLASTER SOFFIT. REFER TO 1ST FLOOR REFLECTED CEILING PLAN
  - 5 GYPSUM WALLBOARD & BASE OVER 2" RIGID INSULATION OVER EXISTING INSULATION FROM FLOOR TO DECK TYPICAL ALL EXTERIOR WALLS, ALL 3 FLOORS.
  - 6 ALUMINUM WINDOW SYSTEM. REFER TO SCHEDULE. (OMIT WINDOWS AT DEDUCTIVE ALTERNATE 2)
  - 7 ALUMINUM STOREFRONT SYSTEM. REFER TO SCHEDULE. (OMIT STOREFRONT AT DEDUCTIVE ALTERNATE 2)
  - 8 (E) SUNSCREEN TO REMAIN, U.N.D. REMOVE DEBRIS AND CLEAN VIA POWERWASH.
  - 9 NOT USED
  - 10 (E) SKYLIGHT TO REMAIN.

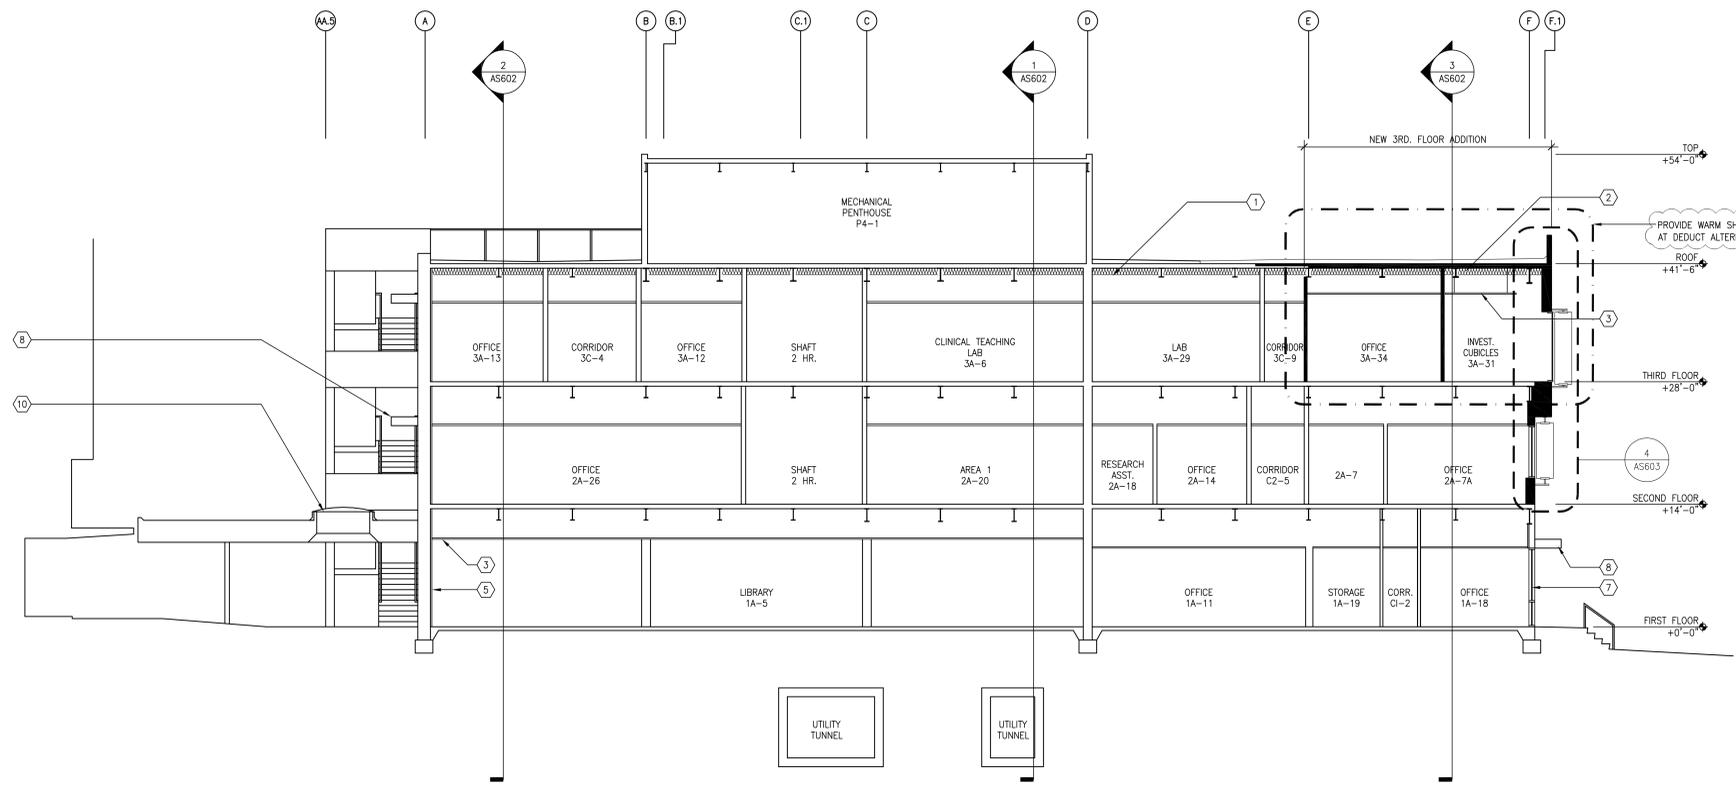

2 BUILDING SECTION  
 1/8" = 1'-0"

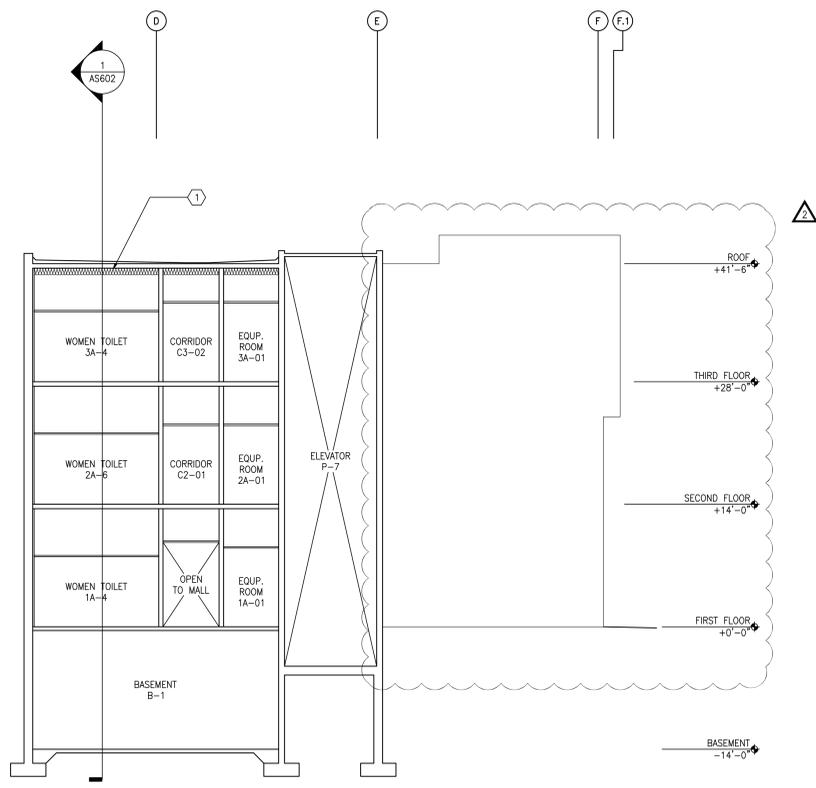

3 BUILDING SECTION  
 1/8" = 1'-0"

Revisions	Date

**CONSULTANTS:**

	07/22/13
	07/25/13

**ARCHITECT/ENGINEERS:**



**HMC Architects**  
 1827 E. Fir Avenue, Studio 103 / Fresno, CA 93720  
 T. 559.322.2444 / www.hmcarchitects.com

**Drawing Title**  
 BUILDING SECTIONS

Approved Project Director

**Project Title**  
 BUILDING 24  
 SEISMIC CORRECTION  
 AND ADDITION

**Location**  
 VAMC FRESNO, CA

**Date**  
 March 12, 2013

**Checked**  
 BB

**Drawn**  
 CLO


**Project Number**  
 570-215

**Building Number**  
 24

**Drawing Number**  
 AS601

Dwg. 58 of 176

**Office of Construction and Facilities Management**

 

Department of Veterans Affairs