

WAITING

15

723 SF

WAITING

14

1065 SF

DATA

18

96 SF

WAITING / CHEMO

17

810 SF

Room Legend

- DATA
- WAITING
- WAITING / CHEMO

DATA


19

336 SF


WAITING

16

196 SF

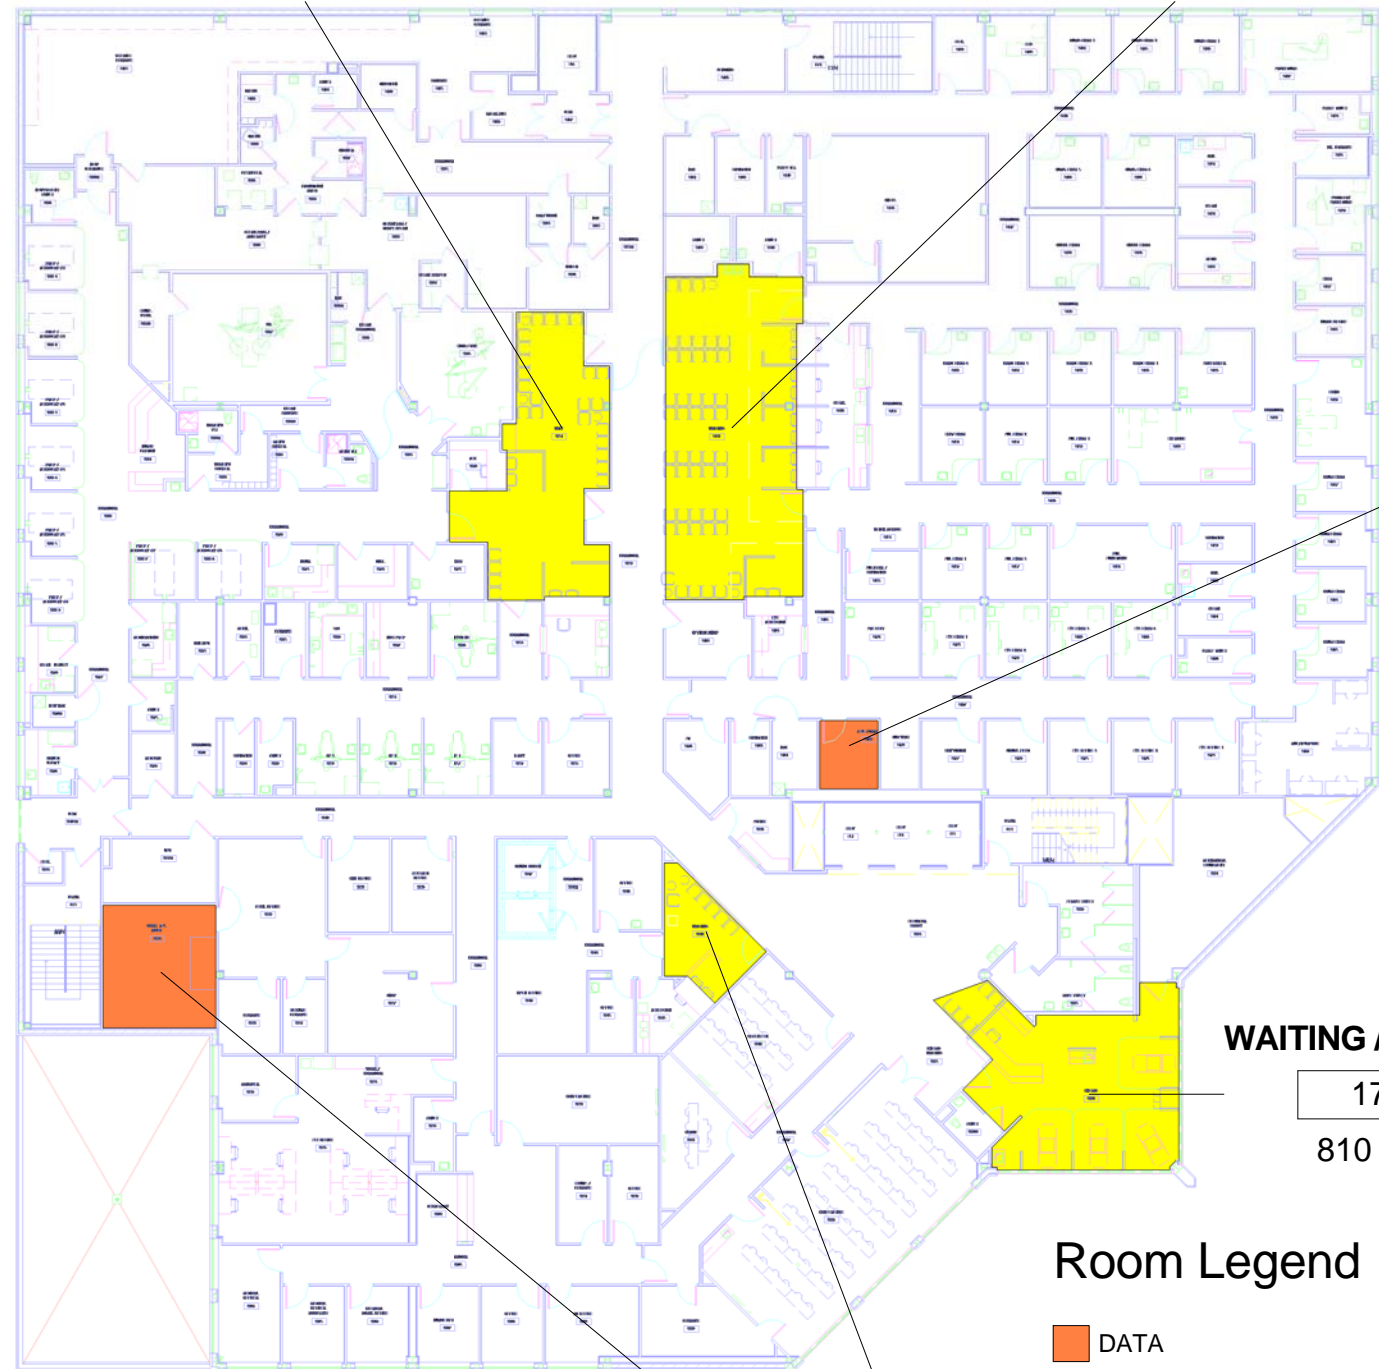

1 L3 FLOOR PLAN - COVERAGE AREA
1" = 30'-0"

Sheet Name <h2 style="text-align: center;">COVERAGE AREA</h2>	Project Name <h2 style="text-align: center;">VETERANS GUEST INTERNET ACCESS</h2>		Project Number 657A5-14-104	
Date/Time Stamp 8/14/2013 9:03:27 AM	Address 6211 E. Waterford Blvd Evansville, IN 47715		Sheet Issue Date 08/09/13	
File Path: \\hammsan11\Engineering\657A5 FAC\EV1\01\RVTEV1-01.rvt		Approved by Approver	Drawn by Author	

Office of Construction
Facilities Management