


0 6 1 2 3 

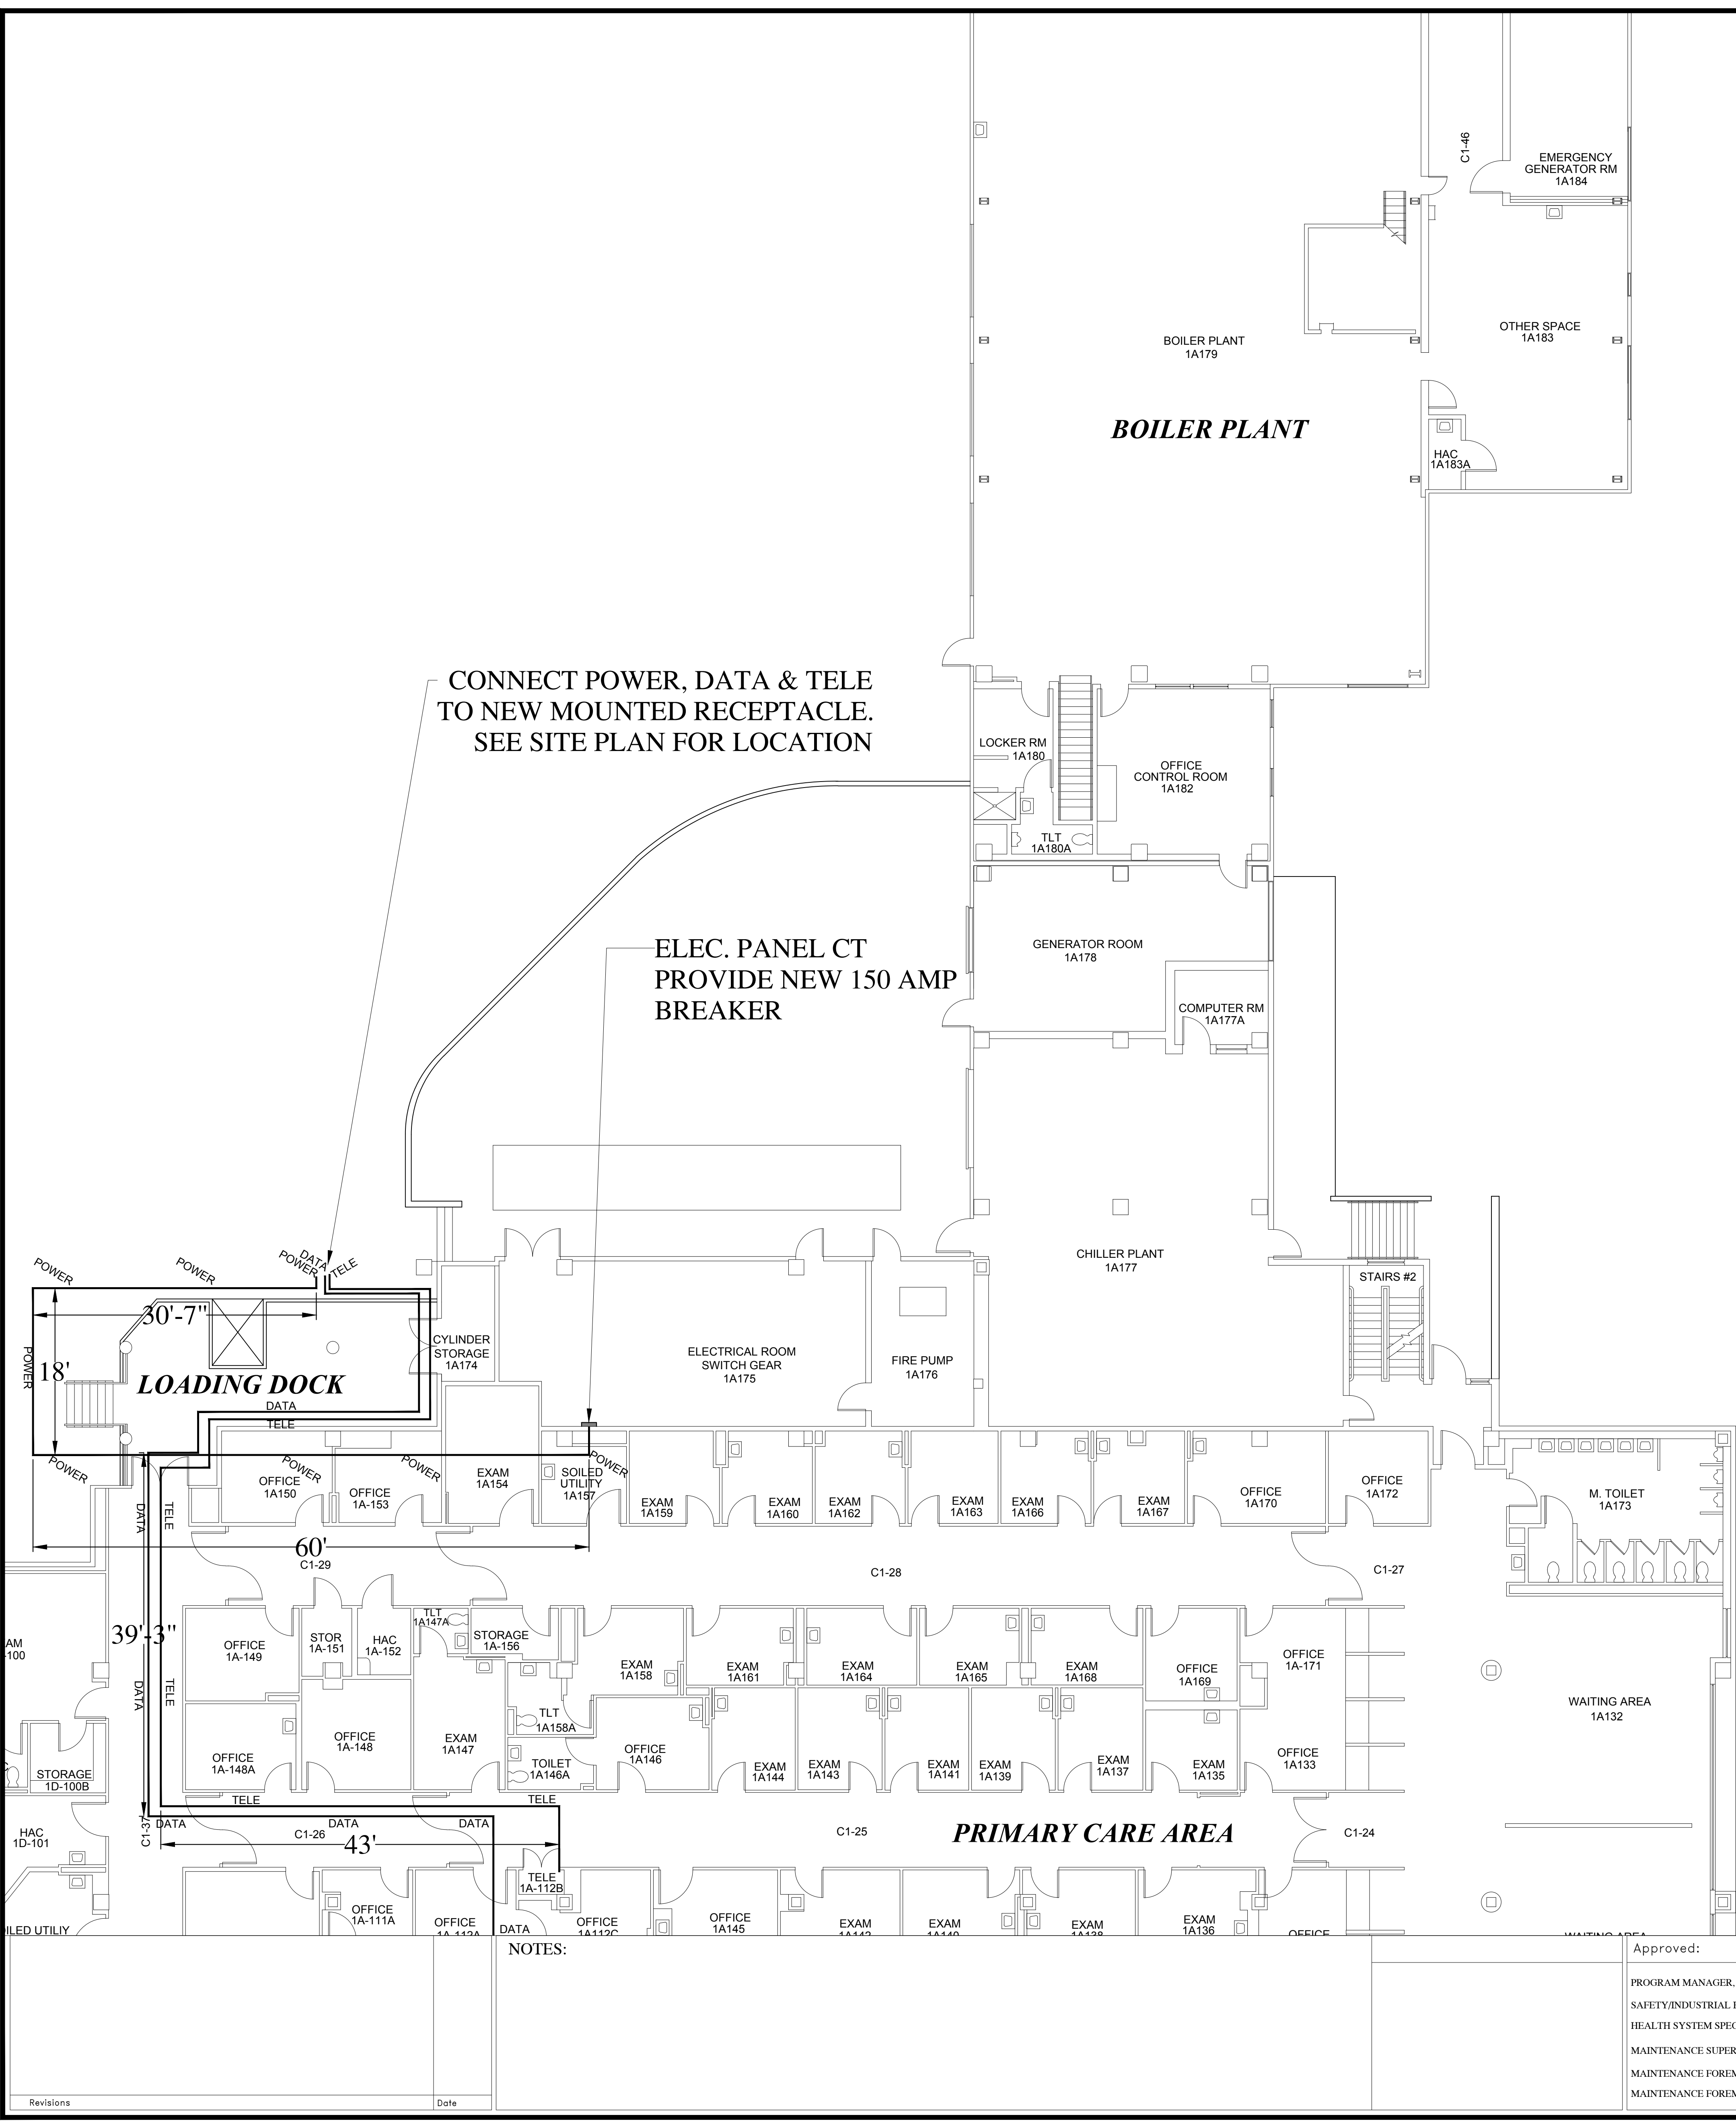

Approved: \_\_\_\_\_  
PROGRAM MANAGER, PROJECTS  
SAFETY/INDUSTRIAL HYGIENE  
HEALTH SYSTEM SPECIALIST  
MAINTENANCE SUPERVISOR  
MAINTENANCE FOREMAN  
MAINTENANCE FOREMAN

Drawing Title  
**ELECTRICAL PLAN**

Approved: Service Engineer \_\_\_\_\_  
Approved: Service Director \_\_\_\_\_

Project Title  
**NEW 1.5T MOBILE MRI UNIT, BUILDING 3, LOADING DOCK**

Building Number  
**B3**

Location  
**VAMC BILOXI, MS**

Date  
**07/02/13**

Project No. \_\_\_\_\_

Drawing No.  
**PW001**

Dwg. 1 of 1

