




DEPT. OF VETERANS AFFAIRS
VETERANS HEALTH CARE SYSTEM
Springfield, MO 658

COMMUNITY BASED OUTPATIENT CLINIC LEASE

VA PROJECT NUMBER: 520-317T
OCULUS INC. PROJECT NUMBER: 255 13-M001.00

100% SCHEMATIC DESIGN - NOT FOR CONSTRUCTION
FULLY SPRINKLERED


<div>Revisions:</div> <div>Date</div>		<div>CONSULTANTS:</div> <div><div><div>KJW</div><div>ENGINEERING CONSULTANTS</div><div>Experience you can build on.®</div></div><div><div>OLSSON ASSOCIATES</div><div>15 Sunnen Drive, Suite 104 St. Louis, Missouri 63143</div><div>314.645.1132 Fax: 314.645.1173</div><div>www.kjw.com</div></div><div><div>HENDERSON ENGINEERS</div><div>1251 NW Briarcliff Pkwy, Suite 50 Kansas City, Missouri 64116</div><div>816.361.1177 Fax: 816.361.1888</div><div>www.hendersonassociates.com</div></div></div>		<div>ARCHITECT/ENGINEERS:</div> <div><div>Oculus Inc.</div><div>ARCHITECTURE STRATEGIC PLANNING INTERIORS MOVE MANAGEMENT</div><div>1 South Memorial Drive Suite 1500 Saint Louis, MO 63102</div><div>(p) 314.367.6100 (f) 314.367.1489 www.oculusinc.com</div></div>		<div>Drawing Title</div> <div>COVER SHEET</div> <div>Approved: Project Director</div>		<div>Project Title</div> <div>Springfield CBOC</div> <div>Location</div> <div>Enter address here</div> <div>Date</div> <div>08/30/2013</div> <div>Checked</div> <div>Checker</div> <div>Drawn</div> <div>Author</div>		<div>Project Number</div> <div>VA-101-13-R-0081</div> <div>Building Number</div> <div></div> <div>Drawing Number</div> <div>GI 001</div> <div>Dwg. of</div>		<div>Office of Facilities Management</div> <div>Department of Veterans Affairs</div>	
---------------------------------------	--	---	--	---	--	---	--	---	--	---	--	--	--

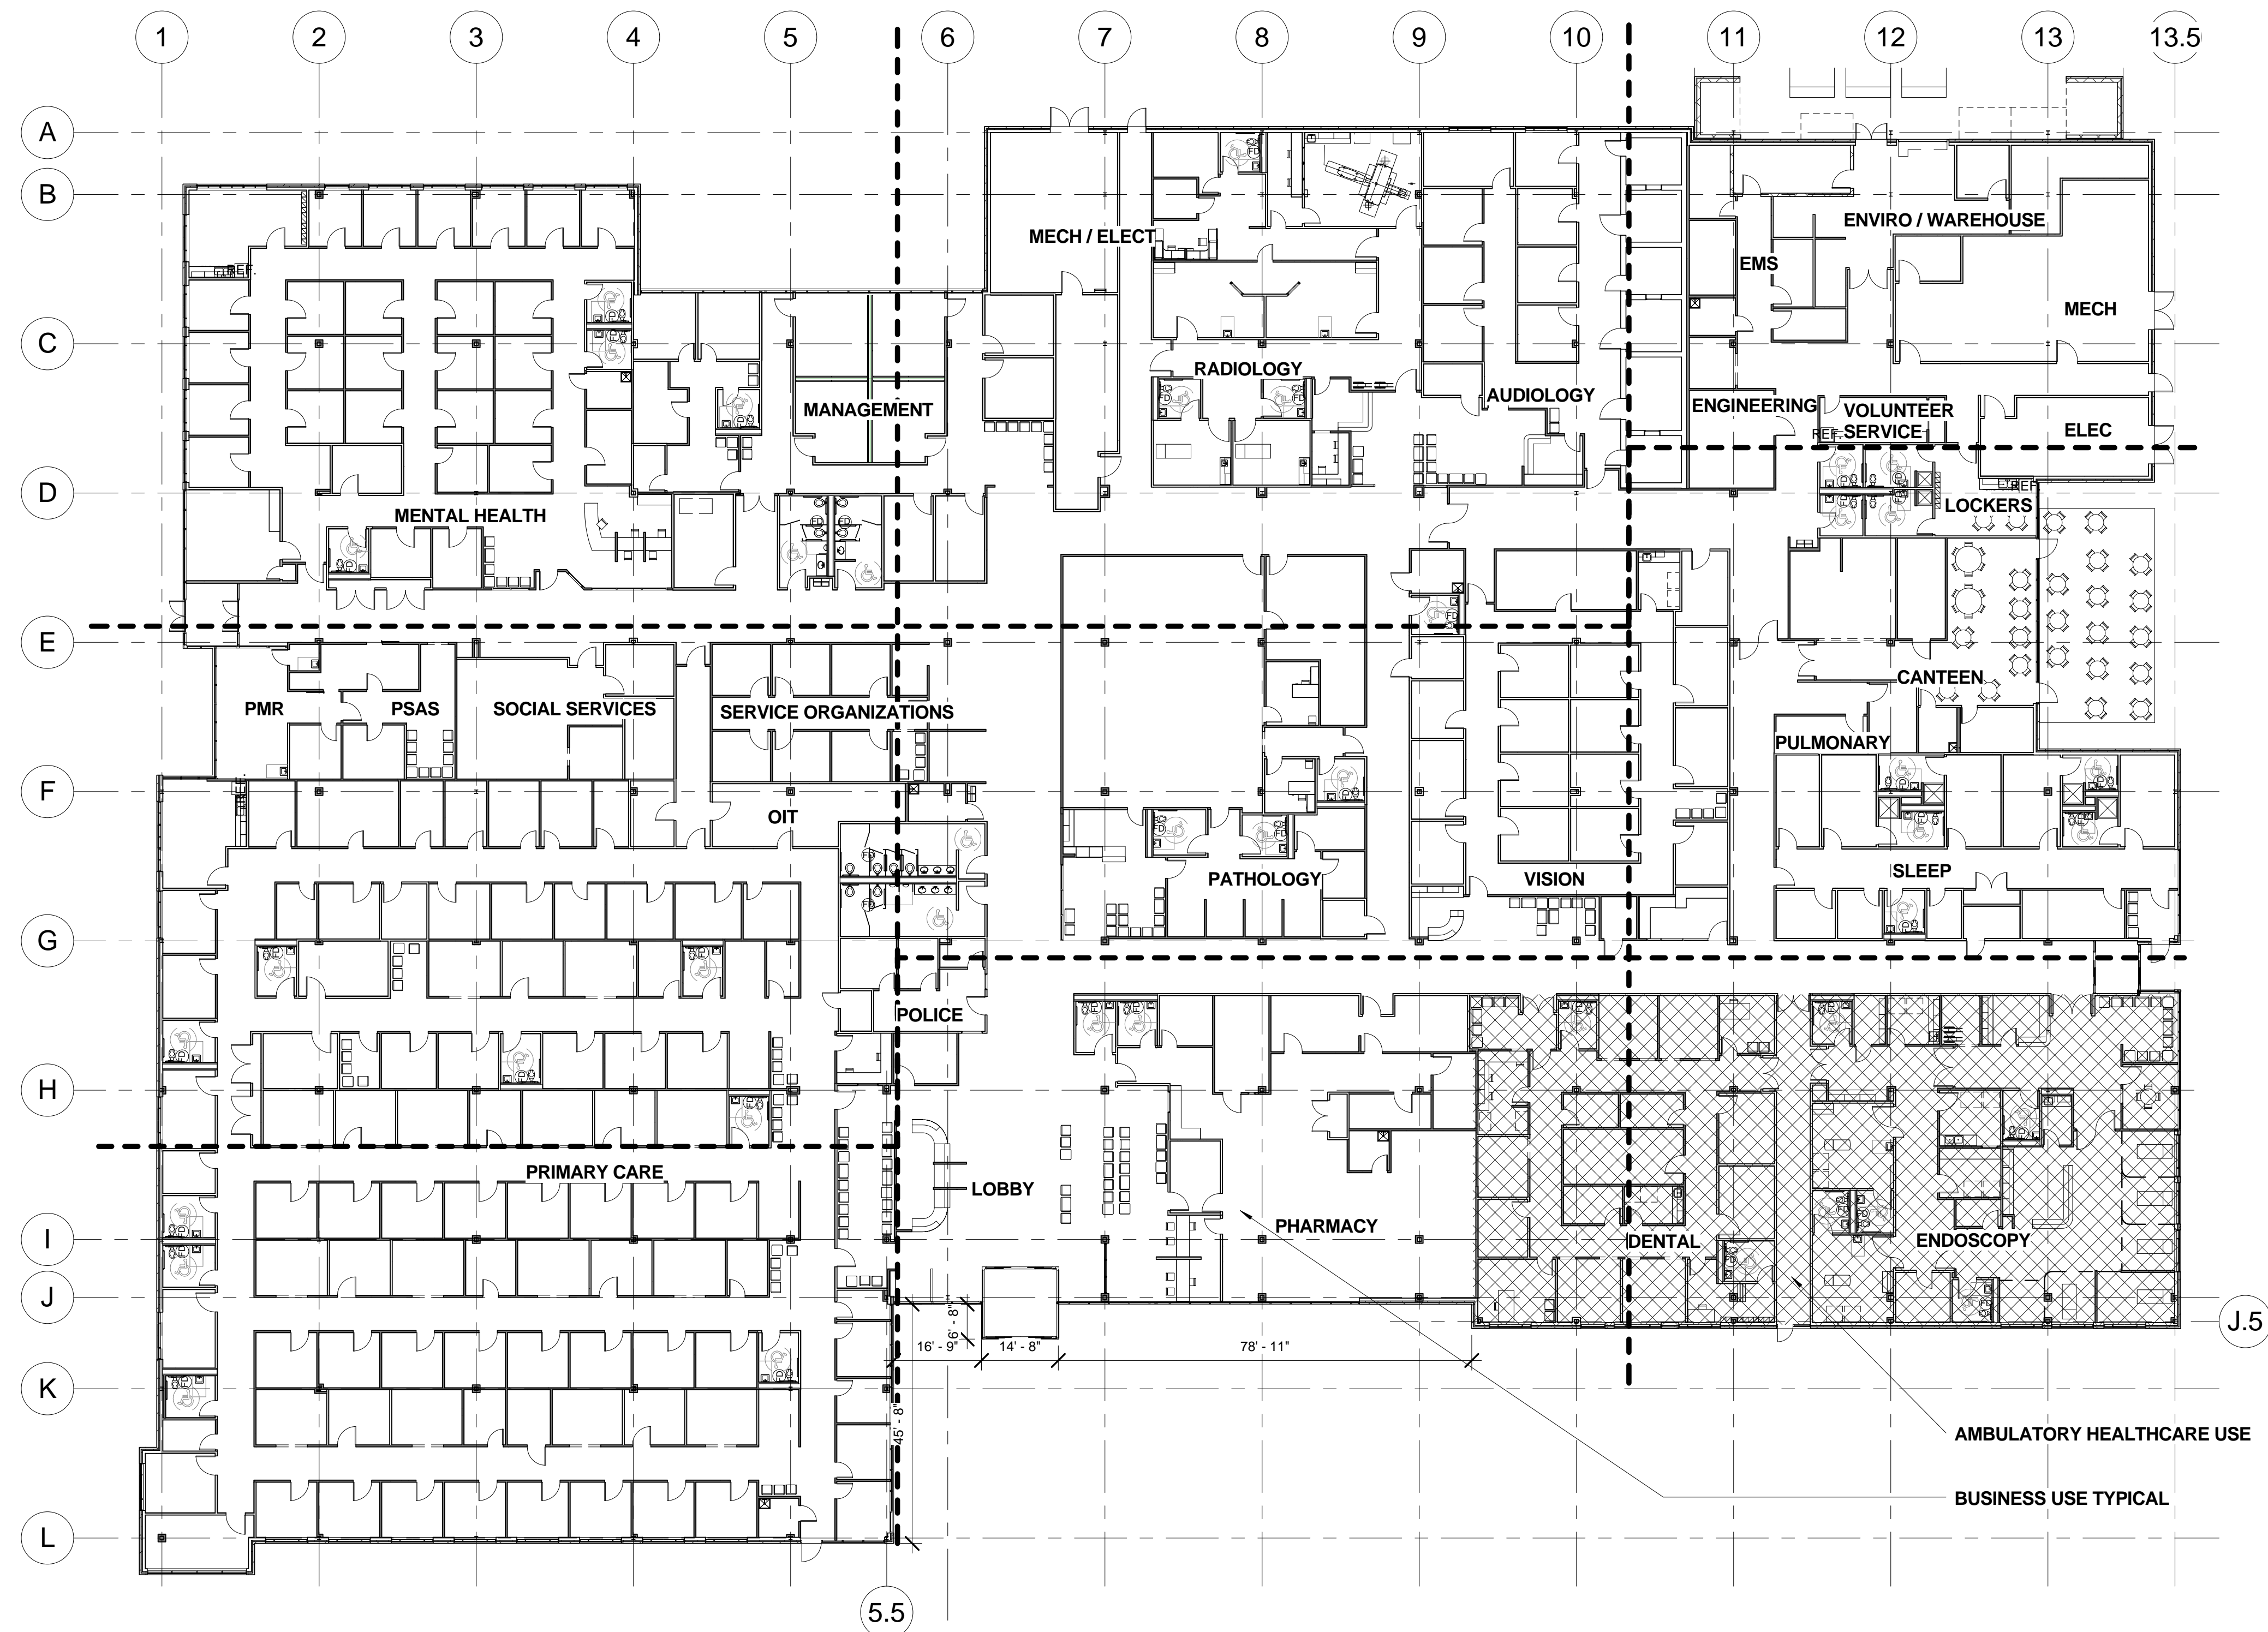


SYMBOLS LEGEND





INTERIOR PARTITION

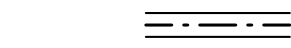


RATED PARTITION

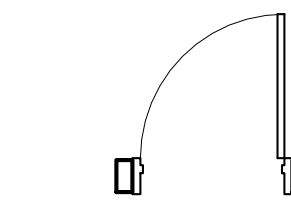

NEW D

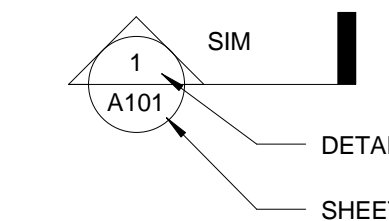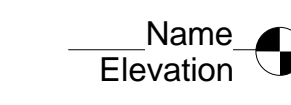SECTION NOTING
SIMILAR (SIM)
CONDITION

FLOOR LEVEL INDICATING
1ST FLOOR @ ELEVATION
100'-0"

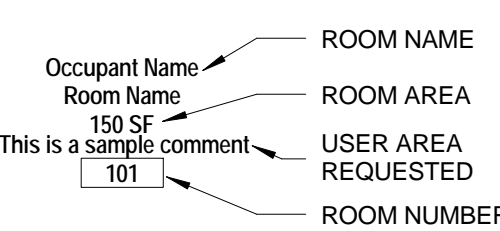

DOMESTIC

[VIEW TITLE](#)

NORTH ARROW

DRAWING INDEX

INDEX OF DRAWINGS		
SHEET NO.	SHEET NAME	ISSUE DATE
GI 001	COVER SHEET	08/30/2013
GI 002	GENERAL NOTES, SYMBOLS & ABBREVIATIONS	08/30/2013
CS 001	SITE PLAN	08/30/2013
A101	OVERALL FLOOR PLAN	08/30/2013
A201.1	ENLARGED PLANS - 1	08/30/2013
A201.2	ENLARGED PLANS - 2	08/30/2013
A201.3	ENLARGED PLANS - 3	08/30/2013
A201.4	ENLARGED PLANS - 4	08/30/2013
A201.5	ENLARGED PLANS - 5	08/30/2013
A201.6	ENLARGED PLANS - 6	08/30/2013
A201.7	ENLARGED PLANS - 7	08/30/2013
A201.8	ENLARGED PLANS - 8	08/30/2013
A201.9	ENLARGED PLANS - 9	08/30/2013
A301	ELEVATIONS	08/30/2013
A330	BUILDING SECTIONS	08/30/2013
A402	EXTERIOR VIEW	08/30/2013
A403	INTERIOR VIEW	08/30/2013

STANDARD ABBREVIATIONS

#	And	MB	Marker Board
@	At	MECH	Mechanical
ABV	Above	MFR	Manufacturer
ACT	Acoustic Ceiling Tile	MIN	Minimum
ADJ	Adjacent	MISC	Miscellaneous
AFF	Advance Finish Floor	MO	Masonry Opening
ALUM	Aluminum	MTL	Metal
APX	Approximate	NIC	Not in Contract
BOD	Board	NTS	Not To Scale
BLDG	Building	OC	On Center
BLK	Block	OD	Outside Diameter
BLKG	Blocking	OFCI	Owner furnished
BM	Beam	OFCI	Contractor installed
BO	Bottom Of	OFDI	Owner furnished,
CAB	Cabinetry		Owner installed
CB	Chalk Board	OH	Opposite Hand
CFCI	Contractor furnished,	OPNG	Opening
	Contractor installed	OPP	Opposite
CJ	Construction Joint	OSB	Oriented Strand Board
CL	Center Line	PERM	Perimeter
CLG	Ceiling	PL	Plaste
CLR	Clear	PLAM	Plastic Laminate
CNU	Concrete Masonry Unit	PLAS	Plaster
CO	Clean Out	PLUM	Plumbing
COL	Column	PLYWD	Plywood
CORR	Corridor	PNT	Paint
CONC	Concrete	PRLAM	Parallam
CONST	Construction	PT	Porcelain Tile
CONT	Continuous	PVC	Polyvinyl Chloride
CPT	Carpet	QTY	Quarry Tile
CSDO	Cased Opening	QTY	Quantity
CT	Ceramic Tile	R	Riser
CYA	Cover Your Anchor	RB	Rubber Base
DF	Drinking Fountain	RD	Roof Drain
DIA	Diameter	REINF	Reinforcing
DR	Door	REQD	Required
DS	Down Spout	RES	Resistant
DTL	Detail	RM	Room
DWG	Drawing	RO	Rough Opening
DWGS	Drawings	SC	Solid Core
EJ	Expansion Joint	SECT	Section
EL	Elevation	SHT	Sheet
ELEC	Electrical	SHM	Similar
ELEV	Elevator	SPEC	Specification
EQ	Equal	SSTL	Stainless Steel
EQIV	Equivalent	STD	Standard
EWC	Electric Water Cooler	STL	Steel
EXIST	Existing	STOR	Storage
EXP	Exposed	STRUC	Structural
EXT	Exterior	SV	Sheet Vinyl
FD	Floor Drain	T	Tread
FEC	Fire Extinguisher Cabinet	TB	Tack Board
FIN	Finish	TNG	Tongue & Groove
FLR	Floor	TO	Top Of
FO	Face Of	TP	Typical
FT	Feet	UNO	Unless Noted Otherwise
FTG	Footing	VB	Vinyl Base
GC	General Contractor	VCT	Vinyl Composition Tile
GFI	Ground Fault Interrupter	VERT	Vertical
GYP	Gypsum Board	VIF	Verify In Field
HC	Hiccup Board	WVC	WVyl Wall Covering
HDR	Header	w	With
HM	Hollow Metal	w/o	Without
HORZ	Horizontal	WC	Water Closet (Toilet)
HR	Hour	WD	Wood
HVAC	Heating Ventilating and Air Conditioning	WDO	Window
ID	Inside Diameter	WFR	Water Proofing
INSUL	Insulation	WVF	Watered Wire Fabric
INT	Interior		
JAN	Janitor		
LAV	Lavatory (Sink)		

BUILDING DATA:

BUILDING SERVICES/ CIRCULATION	18,887 SF
<u>NUSF</u>	<u>67,995 SF</u>
INSIDE GROSS AREA	86,882 SF
EXTERIOR GROSS AREA	88,459 SF

BUILDING CODE SUMMARY:

THESE DRAWINGS INCLUDE THE INFORMATION AND SPECIFICATIONS FOR THE ARCHITECTURAL SCOPE OF WORK. THE MECHANICAL, ELECTRICAL, PLUMBING, AND LIFE SAFETY DRAWINGS AND SPECIFICATIONS SHALL BE SUBMITTED BY THE DESIGN-BUILD SUB CONTRACTORS.

PROJECT SUMMARY


COMMUNITY BASED OUTPATIENT CLINIC LEASE BUILDING

BUILDING DATA:

BUILDING CODE AGENCY/JURISDICTION:	CITY OF SPRINGFIELD, MO
BUILDING CODE:	IBC 2012 I/W/A GUIDELINES AND STANDARDS
TYPE OF WORK:	NEW CONSTRUCTION
OCCUPANCY TYPE:	B-BUSINESS (DENTAL AND ENDOSCOPY SUITES AMBULATORY HEALTH CARE, PER NFPA 101 CHAPTER 20)
CONSTRUCTION TYPE:	2-B, NONCOMBUSTIBLE, NONPROTECTED (NFPA TYPE II - 000)
TOTAL NUMBER OF FLOORS:	1
NUMBER OF FLOORS ABOVE GRADE:	1

**100% SCHEMATIC DESIGN - NOT FOR CONSTRUCTION
FULLY SPRINKLERED**


[illegible]

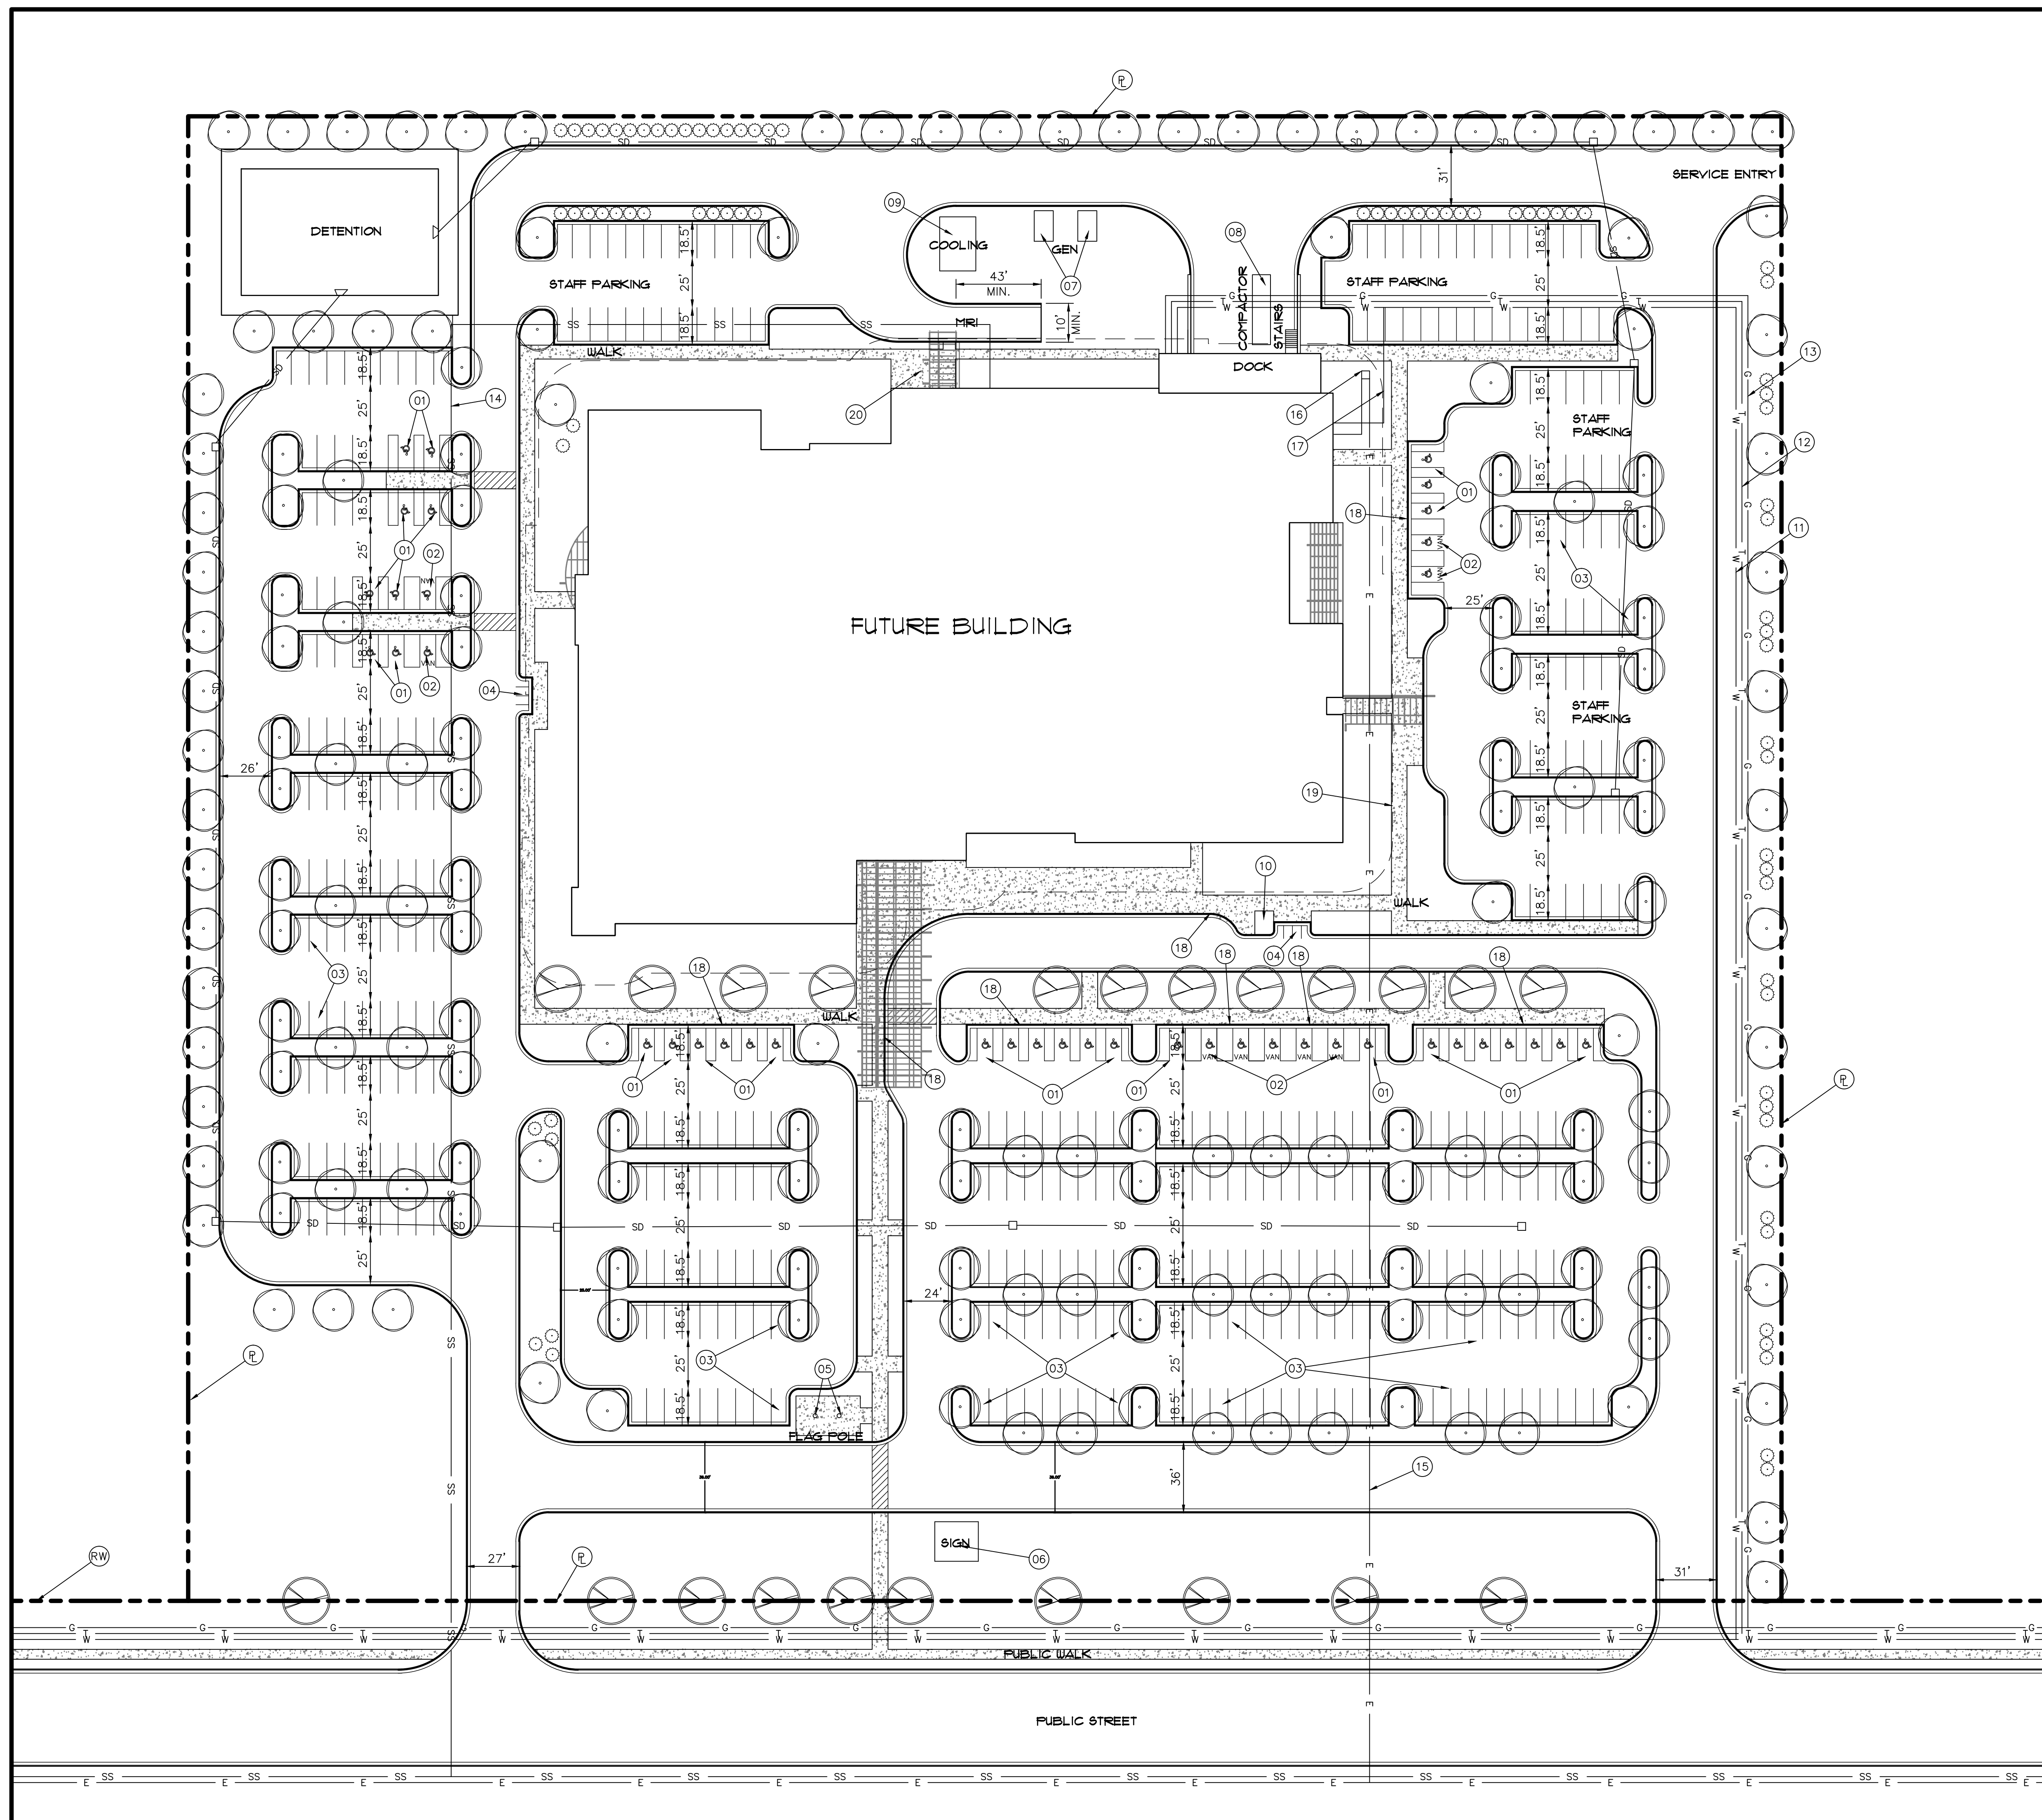

FULLY
SPRINKLERED


 Department of
Veterans Affairs[illegible]

Date of

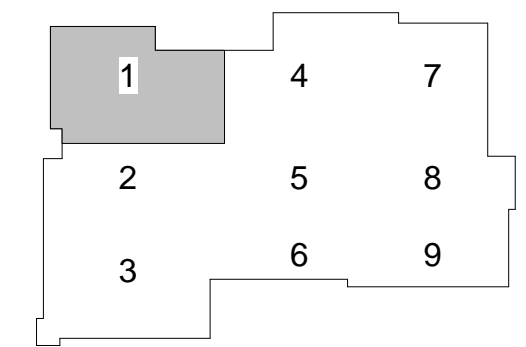 Department of
Veterans Affairs

Dwg. of

one eighth inch = one foot
one quarter inch = one foot
one half inch = one foot
three quarters inch = one foot
one inch = one foot
one and one half inches = one foot
two inches = one foot
three inches = one foot
four inches = one foot
five inches = one foot
six inches = one foot
seven inches = one foot
eight inches = one foot
nine inches = one foot
ten inches = one foot
eleven inches = one foot
twelve inches = one foot
thirteen inches = one foot
fourteen inches = one foot
fifteen inches = one foot
sixteen inches = one foot
seventeen inches = one foot
eighteen inches = one foot
nineteen inches = one foot
twenty inches = one foot
twenty one inches = one foot
twenty two inches = one foot
twenty three inches = one foot
twenty four inches = one foot
twenty five inches = one foot
twenty six inches = one foot
twenty seven inches = one foot
twenty eight inches = one foot
twenty nine inches = one foot
thirty inches = one foot
thirty one inches = one foot
thirty two inches = one foot
thirty three inches = one foot
thirty four inches = one foot
thirty five inches = one foot
thirty six inches = one foot
thirty seven inches = one foot
thirty eight inches = one foot
thirty nine inches = one foot
forty inches = one foot
forty one inches = one foot
forty two inches = one foot
forty three inches = one foot
forty four inches = one foot
forty five inches = one foot
forty six inches = one foot
forty seven inches = one foot
forty eight inches = one foot
forty nine inches = one foot
fifty inches = one foot
fifty one inches = one foot
fifty two inches = one foot
fifty three inches = one foot
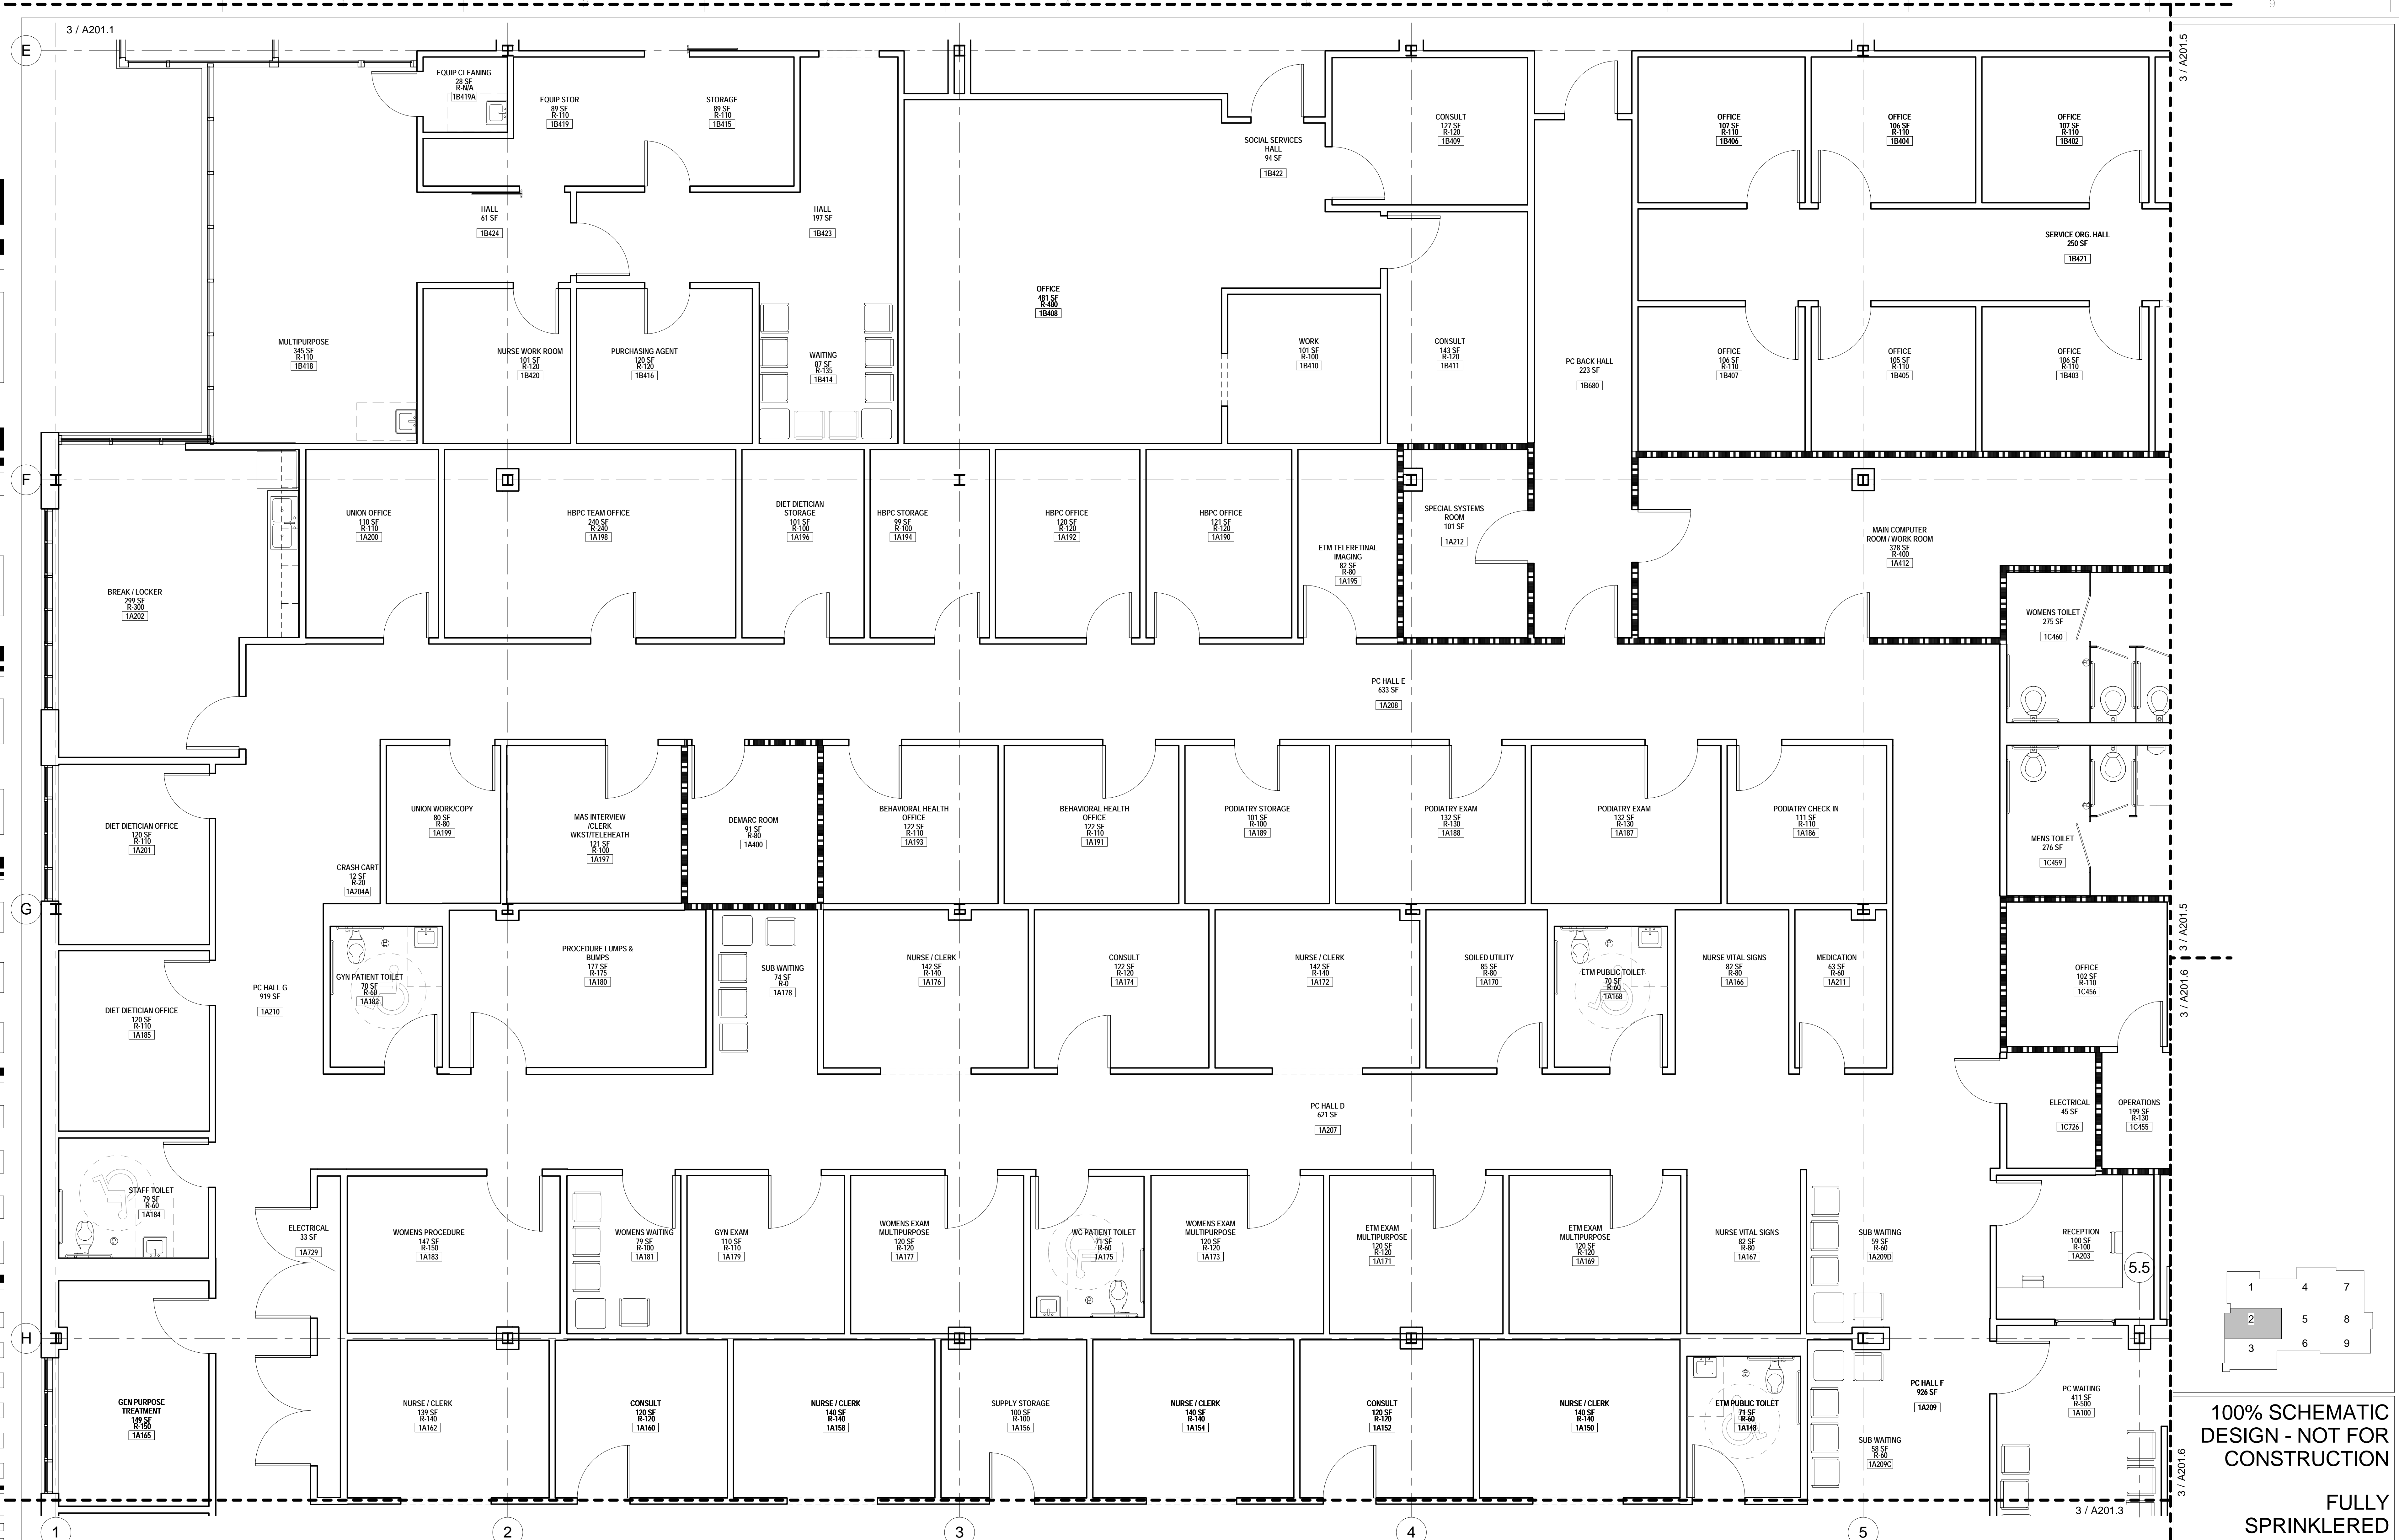

CONSULTANTS:



15 Sumner Drive, Suite 104 | St. Louis, Missouri 63143
314.645.1132 Fax: 314.645.1173
www.kjw.com



1251 NW Birchcliff Pkwy, Suite 50 | Lenexa, Kansas 66214
913.742.5000 Fax: 913.742.5001
www.olssonassociates.com



6345 Lenexa Dr., Suite 300 | Lenexa, Kansas 66214
913.742.5000 Fax: 913.742.5001
www.heleng.com

ARCHITECT/ENGINEERS:



ARCHITECTURE | STRATEGIC PLANNING | INTERIORS | MOVE MANAGEMENT

1 South Memorial Drive | Suite 1500 | Saint Louis, MO 63102
(p) 314.367.6100
(f) 314.367.1489
www.oculusinc.com

Drawing Title

ENLARGED PLANS - 2

Approved: Project Director

Project Title

Springfield CBCC

Location

Enter address here

Date

08/30/2013

Checked

Checker

Drawn

Author

Project Number

VA-101-13-R-0081

Building Number

Drawing Number



A201.2

Dwg. of

**Office of
Facilities
Management**


Department of
Veterans Affairs

three eighths inch = one foot
one quarter inch = one foot
one eighth inch = one foot
one half inch = one foot
three quarters inch = one foot
one inch = one foot
one and one half inches = one foot
three inches = one foot

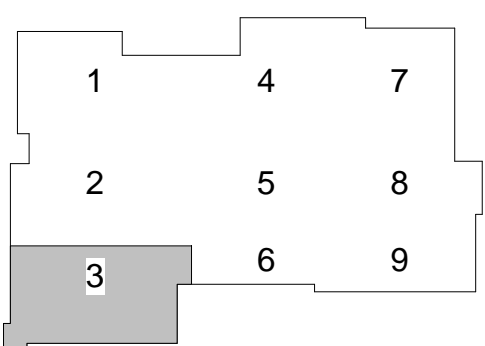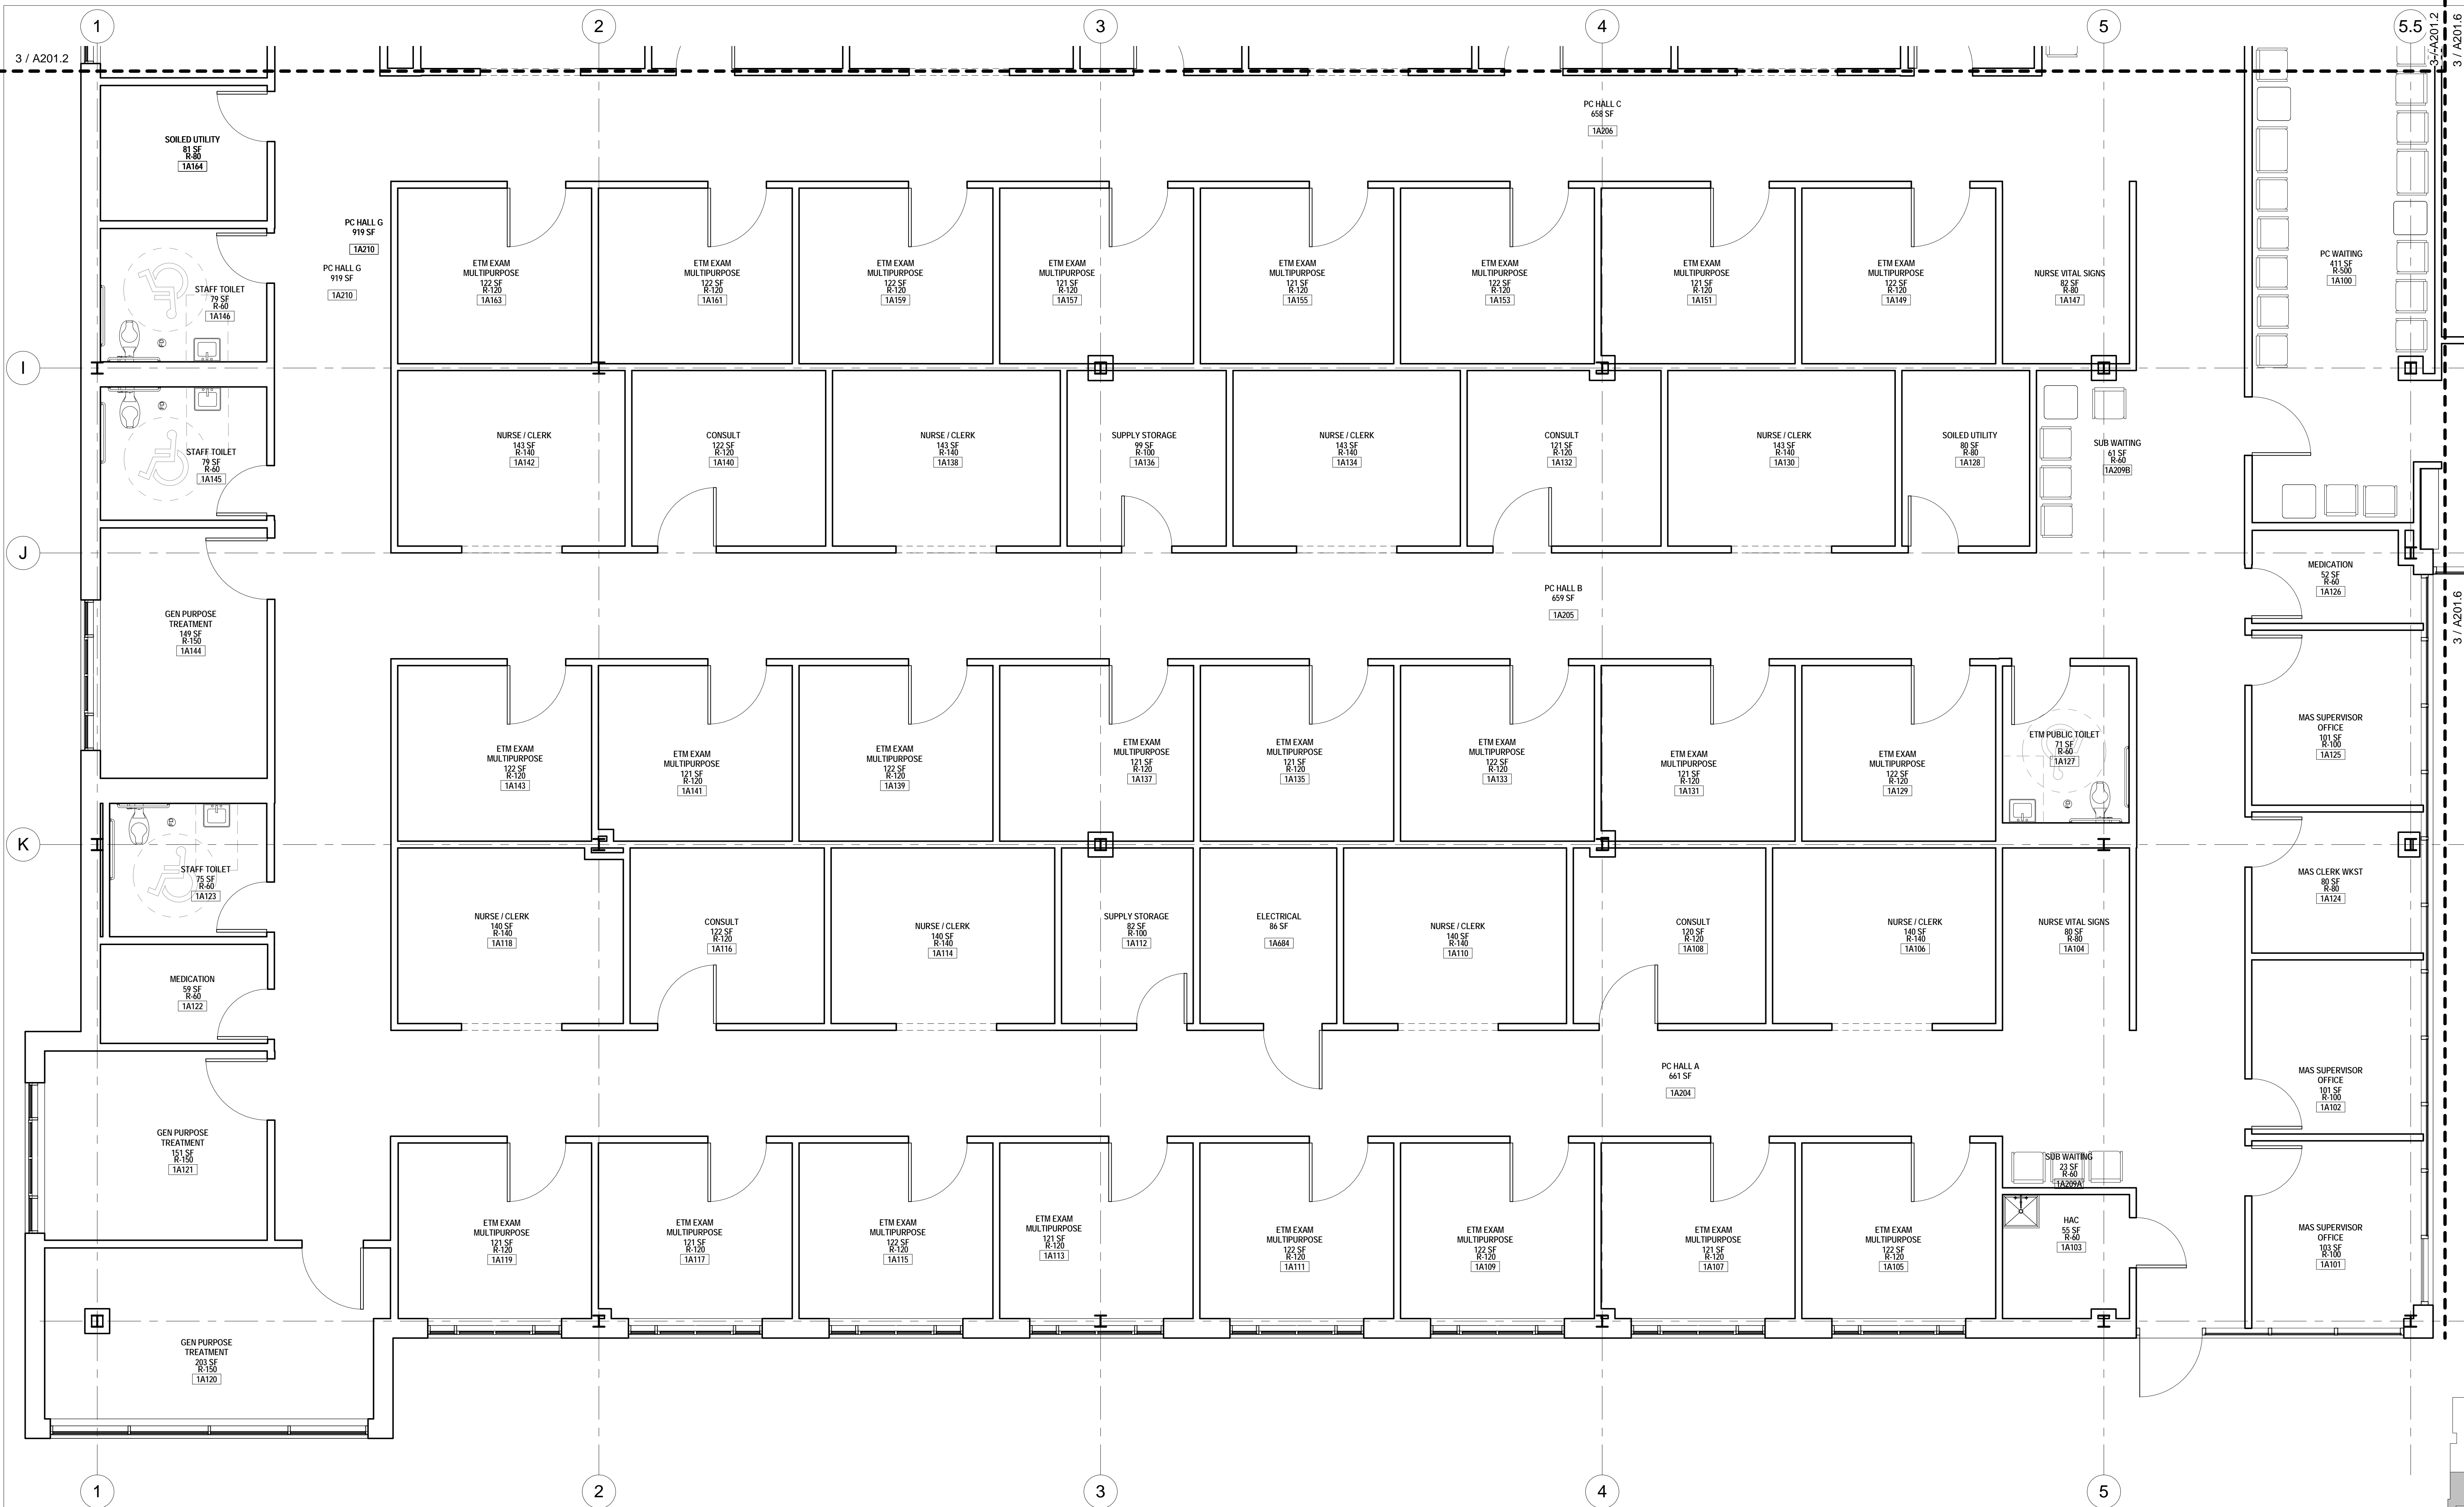

100% SCHEMATIC DESIGN - NOT FOR CONSTRUCTION
FULLY SPRINKLERED


	</
--	--	----

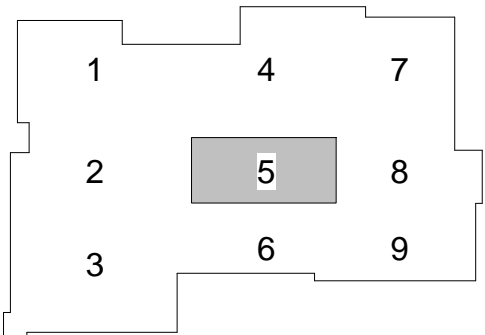

FULLY
SPRINKLERED

Department of
Veterans Affairs


Three inches = one foot
one and one half inches = one foot
one inch = one foot
three quarters inch = one foot
one half inch = one foot
one quarter inch = one foot
three eighths inch = one foot
one eighth inch = one foot
one sixteenth inch = one foot

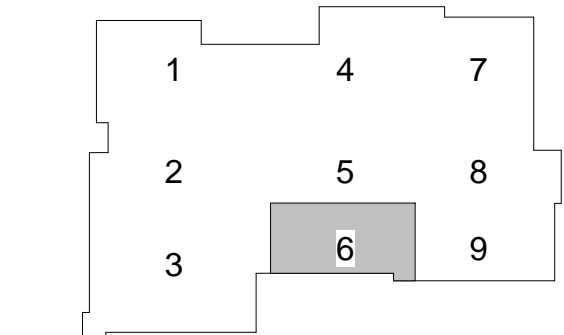

100% SCHEMATIC
DESIGN - NOT FOR
CONSTRUCTION

FULLY
SPRINKLERED





--	--	

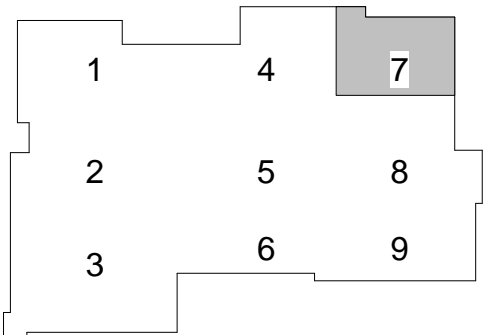

FULLY
SPRINKLERED

**Office of
Facilities
Management**



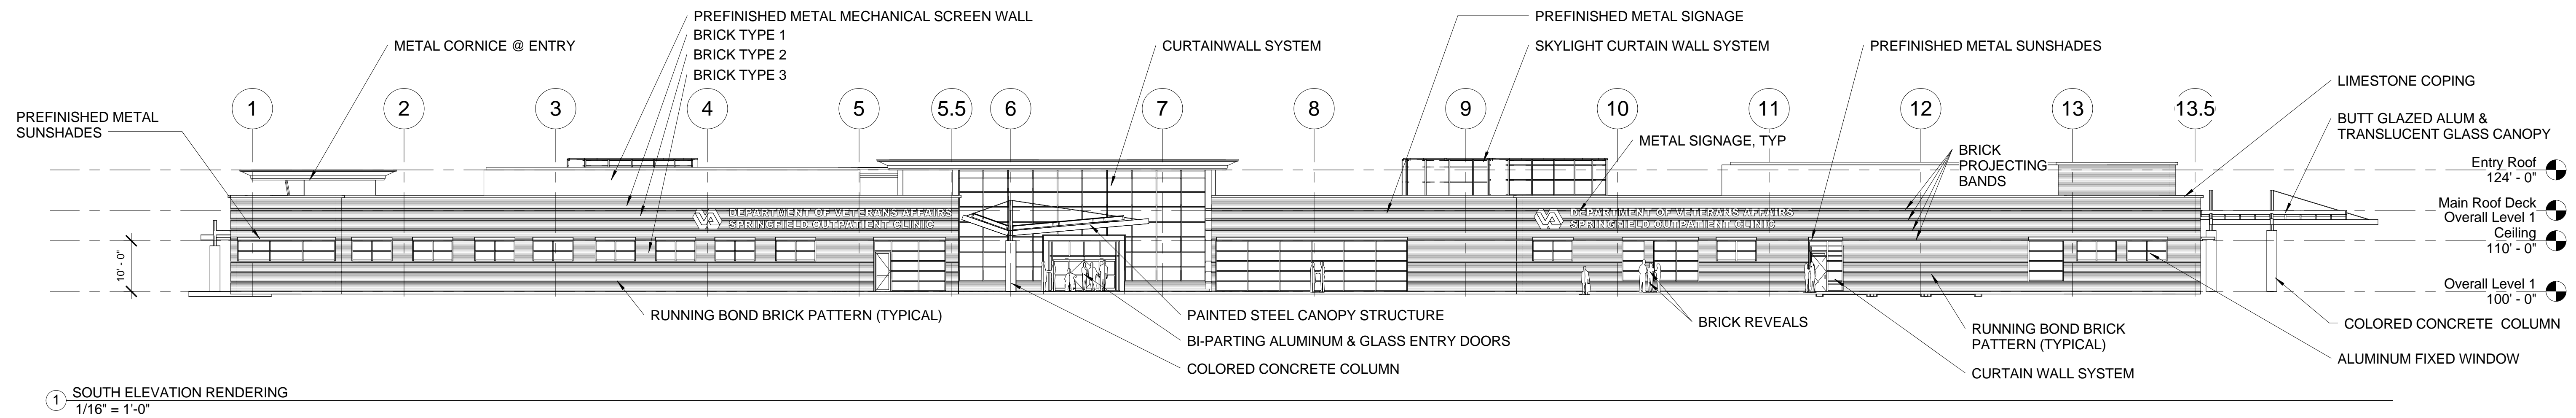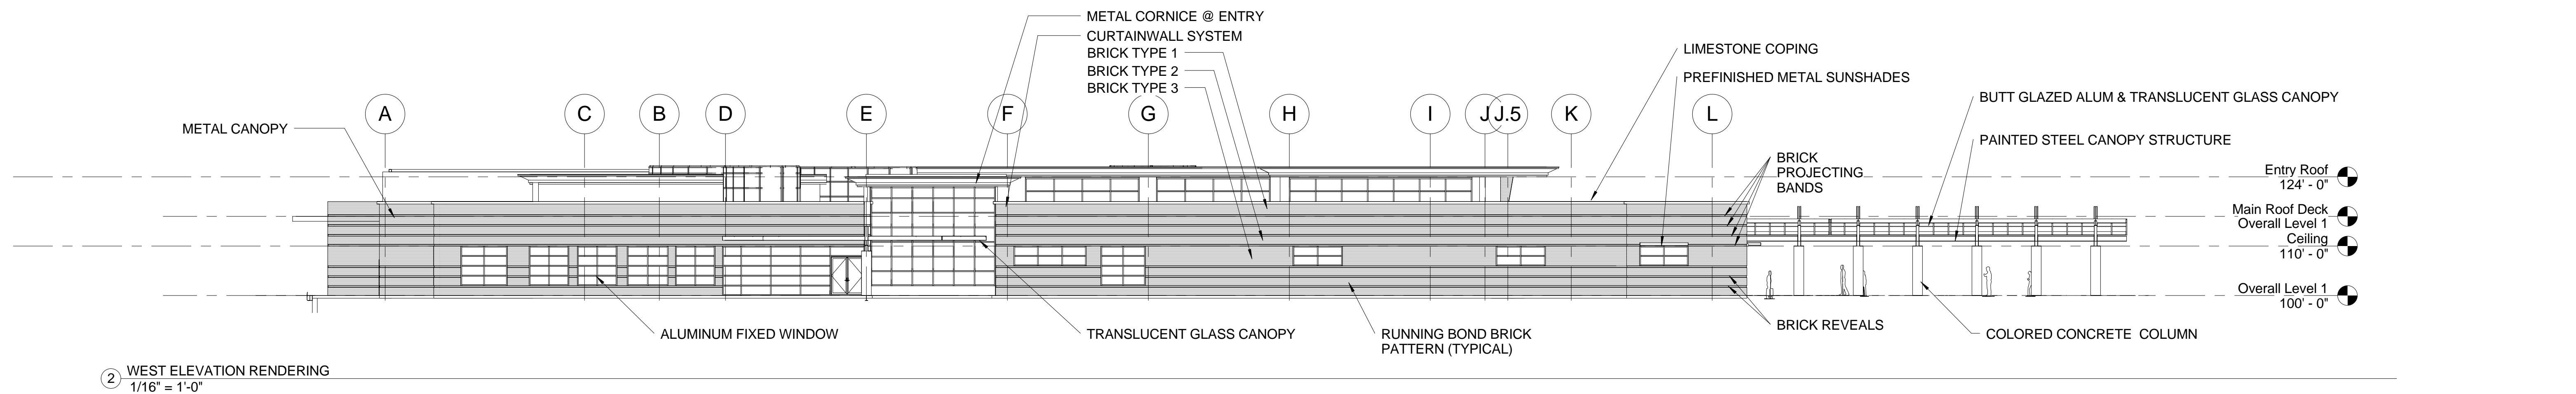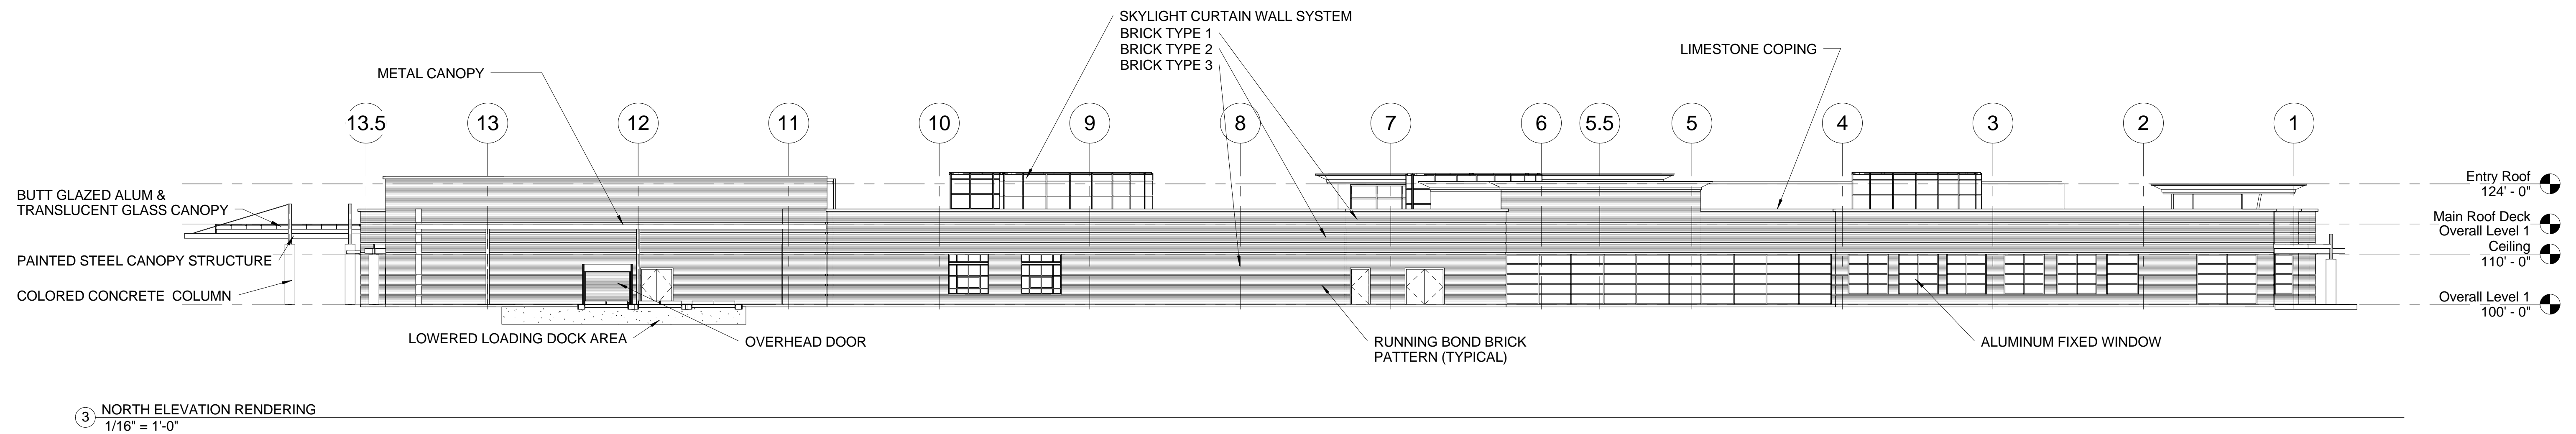
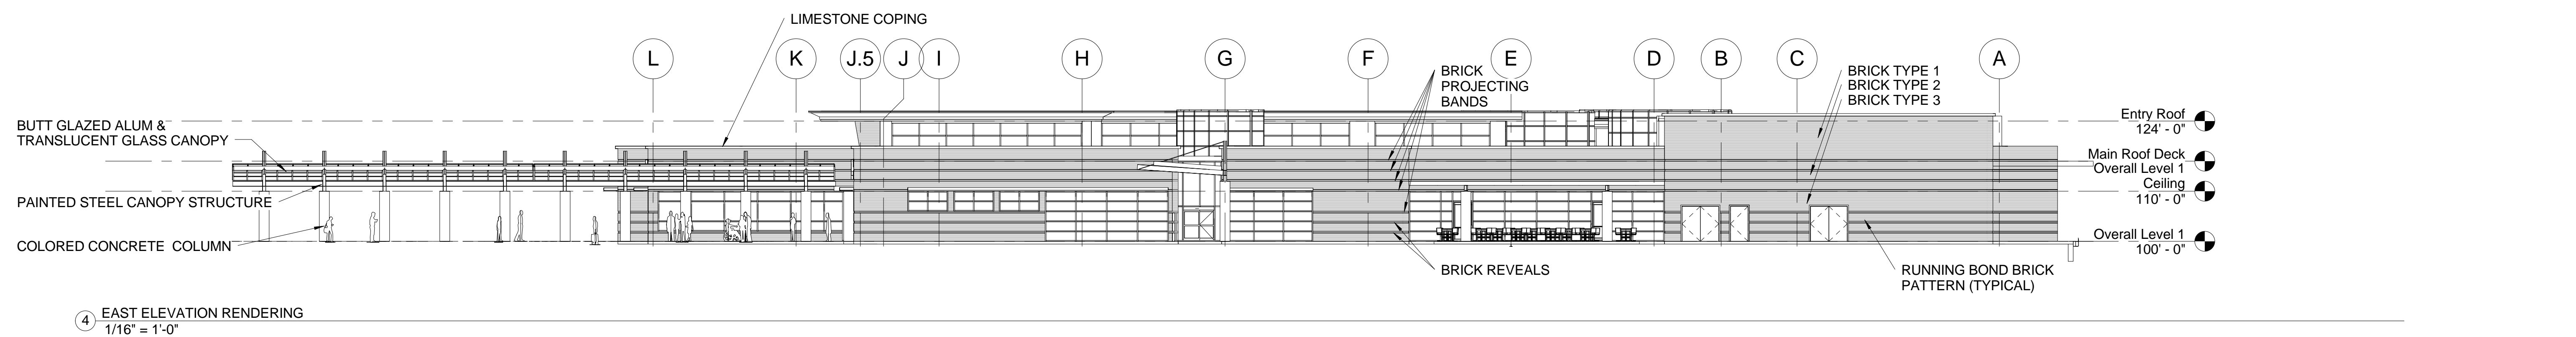


100% SCHEMATIC
DESIGN - NOT FOR
CONSTRUCTION

FULLY
SPRINKLERED

	</
--	--	----

one eighth inch = one foot
one quarter inch = one foot
one half inch = one foot
three eighths inch = one foot
one eighth inch = one foot
one quarter inch = one foot
one half inch = one foot
three quarters inch = one foot
one inch = one foot
one and one half inches = one foot
two inches = one foot
three inches = one foot

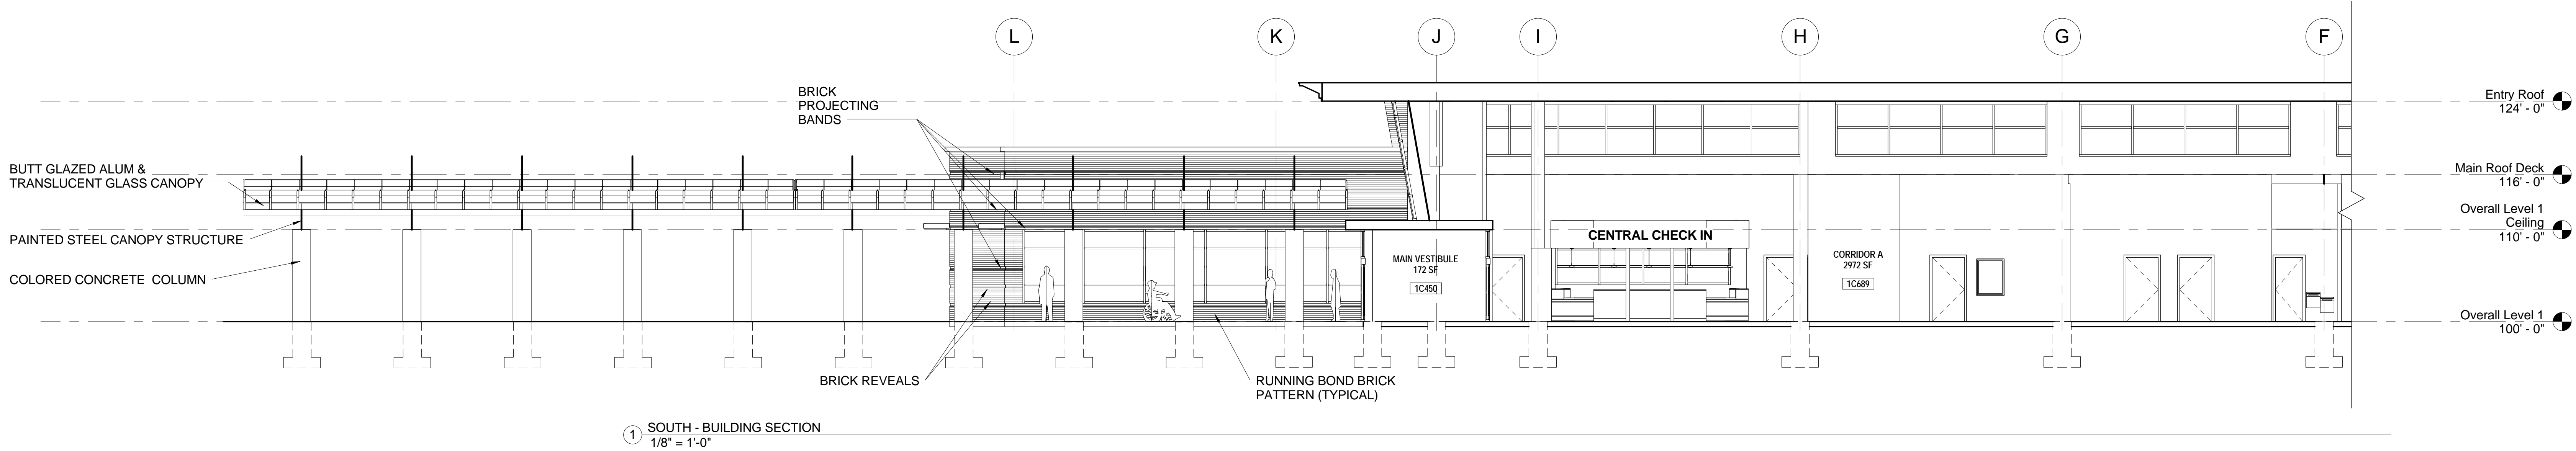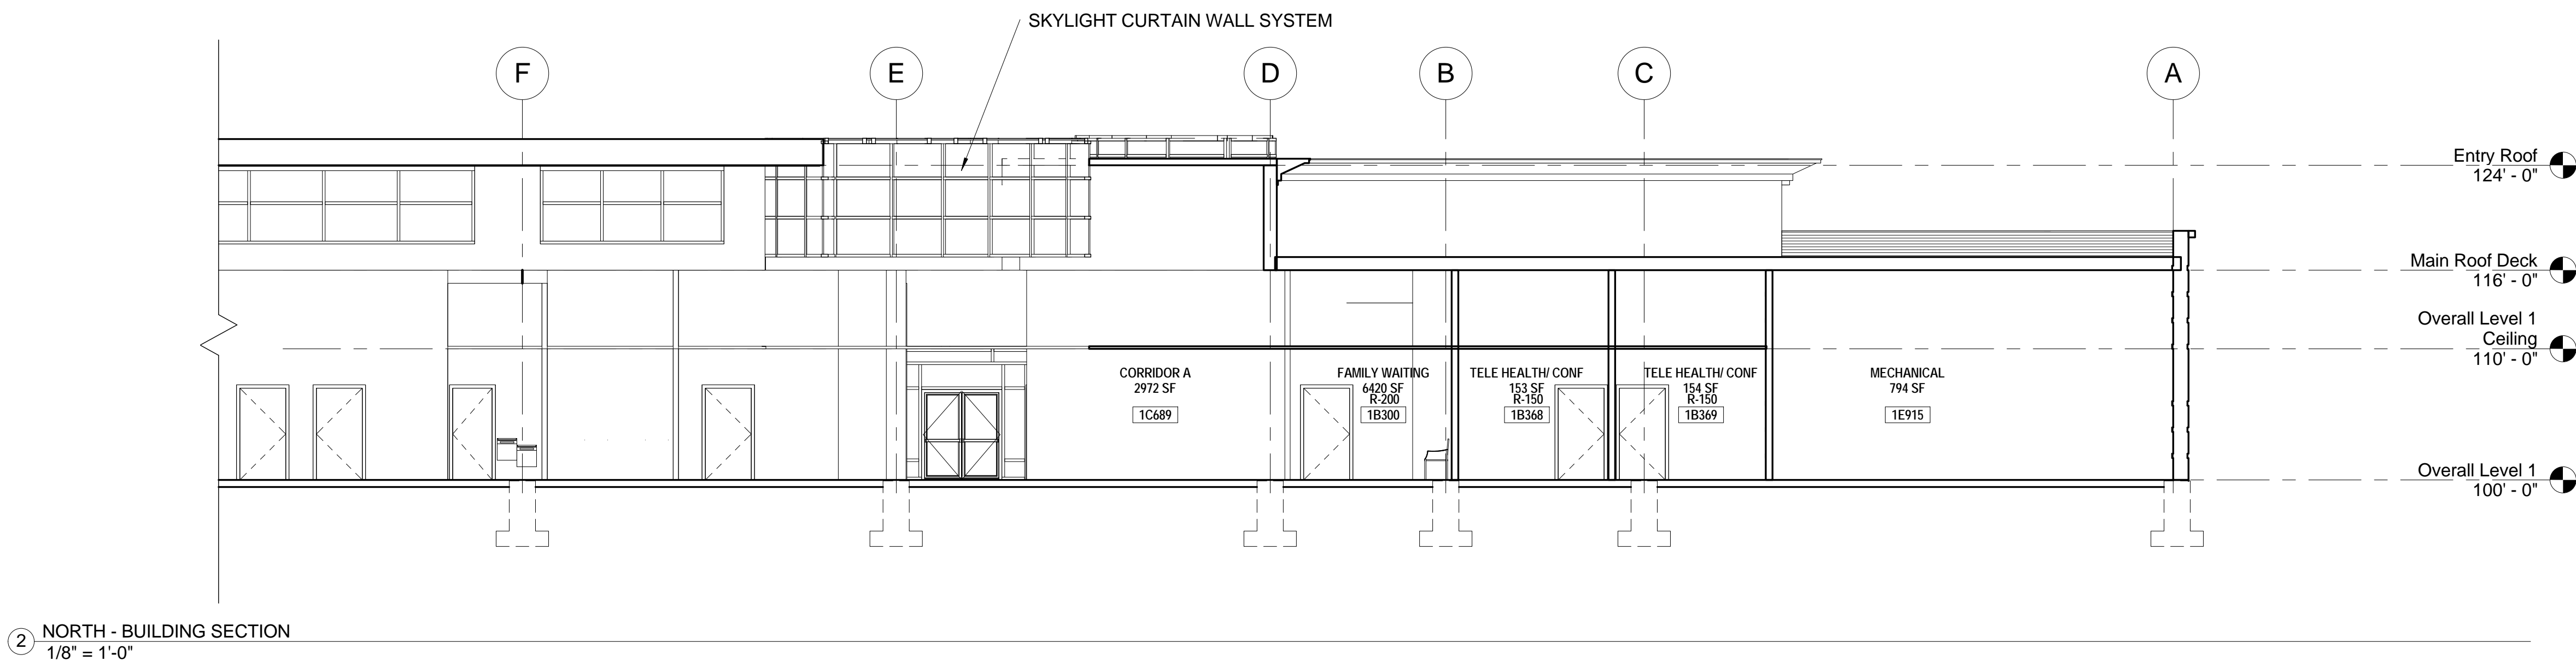

100% SCHEMATIC
DESIGN - NOT FOR
CONSTRUCTION

FULLY
SPRINKLERED

<div>Revisions:</div> <div>Date</div>		<div>CONSULTANTS:</div> <div><div><div>KJWW</div><div>ENGINEERING CONSULTANTS</div><div>Experience you can build on.®</div></div><div><div>15 Surmen Drive, Suite 104 St. Louis, Missouri 63143</div><div>314.645.1132 Fax: 314.645.1173</div><div>www.kjww.com</div></div><div><div>1251 NW Biardiff Pkwy, Suite 50 Kansas City, Missouri 64116</div><div>816.361.1177 Fax: 816.361.1888</div><div>www.olssonassociates.com</div></div><div><div>HENDERSON ENGINEERS</div><div>6345 Lenexa Dr., Suite 300 Lenexa, Kansas 66214</div><div>913.742.5000 Fax: 913.742.5001</div><div>www.heleng.com</div></div></div>		<div>ARCHITECT/ENGINEERS:</div> <div><div>Oculus Inc.</div><div>ARCHITECTURE STRATEGIC PLANNING INTERIORS MOVE MANAGEMENT</div><div>1 South Memorial Drive Suite 1500 Saint Louis, MO 63102</div><div>(p) 314.367.6100 (f) 314.367.1489 www.oculusinc.com</div></div>	<div>Drawing Title</div> <div>BUILDING SECTIONS</div> <div>Approved: Project Director</div>	<div>Project Title</div> <div>Springfield CBOC</div> <div>Location</div> <div>Enter address here</div> <div><div>Date</div><div>08/30/2013</div><div>Checked</div><div>Checker</div><div>Drawn</div><div>Author</div></div>	<div>Project Number</div> <div>VA-101-13-R-0081</div> <div>Building Number</div> <div></div> <div>Drawing Number</div> <div>A330</div> <div>Dwg. of</div>	<div>Office of Facilities Management</div> <div><div>Department of Veterans Affairs</div></div>
---------------------------------------	--	---	--	---	---	---	---	---

FULLY
SPRINKLERED

VA FORM 08-6231, OCT 1978



100% SCHEMATIC
DESIGN - NOT FOR
CONSTRUCTION

FULLY
SPRINKLERED

<div>Revisions:</div> <div>Date</div>		<div>CONSULTANTS:</div> <div><div><div><div>KJWW</div><div>ENGINEERING CONSULTANTS</div><div>Experience you can build on.®</div></div><div>15 Surmen Drive, Suite 104 St. Louis, Missouri 63143</div><div>314.645.1132 Fax: 314.645.1173</div><div>www.kjww.com</div></div><div><div><div>OLSSON ASSOCIATES</div><div>1251 NW Briarcliff Pkwy, Suite 50 Kansas City, Missouri 64116</div><div>816.361.1177 Fax: 816.361.1888</div><div>www.olssonassociates.com</div></div><div><div><div>HENDERSON ENGINEERS</div><div>6345 Lenexa Dr., Suite 300 Lenexa, Kansas 66214</div><div>913.742.5000 Fax: 913.742.5001</div><div>www.heleng.com</div></div></div></div></div>			<div>ARCHITECT/ENGINEERS:</div> <div><div>Oculus Inc.</div><div>ARCHITECTURE STRATEGIC PLANNING INTERIORS MOVE MANAGEMENT</div><div>1 South Memorial Drive Suite 1500 Saint Louis, MO 63102</div><div>(p) 314.367.6100 (f) 314.367.3489</div><div>www.oculusinc.com</div></div>		<div>Drawing Title</div> <div>INTERIOR VIEW</div>		<div>Project Title</div> <div>Springfield CBOC</div>		<div>Project Number</div> <div>VA-101-13-R-0081</div>		<div>Building Number</div>		<div>Office of Facilities Management</div>	
					<div>Location</div> <div>Enter address here</div>		<div>Drawing Number</div> <div>A403</div>		<div>Department of Veterans Affairs</div>							
					<div>Date</div> <div>08/30/2013</div>		<div>Checked</div> <div>Checker</div>		<div>Drawn</div> <div>Author</div>		<div>Dwg. of</div>					