


[illegible]

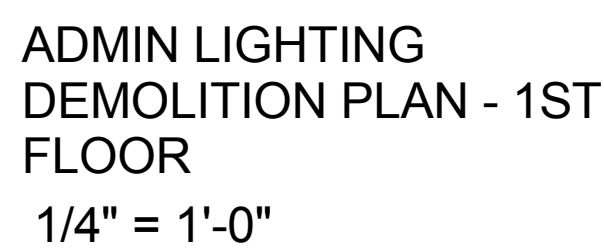

HA

1
(TYP)

1 DEMO LIGHT FIXTURES AND RELATED CONTROL DEVICES. REMOVE CONDUIT AND WIRING BACK TO THE SOURCE.

1. DEMO (E) ELECTRICAL DEVICES ON WALLS TO BE REMOVED WITHIN THE SCOPE OF WORK AREA. REMOVE (E) LIGHTS AND CONTROL DEVICES.
2. REMOVE CONDUIT AND WIRES BACK TO THE SOURCE. REMOVE CONDUCTOR TO THE SOURCE. PROCEED TO DEMOLITION OF ANY DEVICES AND LIGHTING. SCOPE OF WORK AREA ARE SHOWN WITHOUT HATCHING. HATCHED AREA ARE OUT OF SCOPE. EXISTING LIGHTS AND CONTROL DEVICES ARE TO BE POWERED AND FUNCTIONAL.
3. REMOVE ALL ACCESSIBLE ABANDONED WIRING OF ALL TYPES, OR CAP AND LABEL IN JUNCTION BOX OR IN CONDUIT. COMPLY WITH THE NATIONAL ELECTRICAL CODE.
4. MAINTAIN AND RESTORE, IF INTERRUPTED, ALL CONDUITS AND CONDUCTORS PASSING THROUGH RESTAURATED AREAS AND SERVICING UNDISTURBED AREAS.

[illegible]

FINAL BID DOCUMENTS


[illegible]

VA FORM 08-6231

1. EMERGENCY LIGHTS AND EXIT SIGN CIRCUIT SHALL BE TIED TO EXISTING EMERGENCY CIRCUIT IN THE CORRIDOR AREA. CONTRACTOR TO FIELD VERIFY AND CIRCUIT TRACE.

SHEET NOTES:

1. LIGHTING FIXTURES. REFER TO ARCHITECTURAL DRAWINGS FOR EXACT LOCATION AND MOUNTING HEIGHT.
2. EXIT SIGN SHALL MATCH BUILDING STANDARD.
3. PROVIDE DUAL TECHNOLOGY OCCUPANCY SENSOR WITH ULTRASONIC AND INFRARED CAPABILITIES.

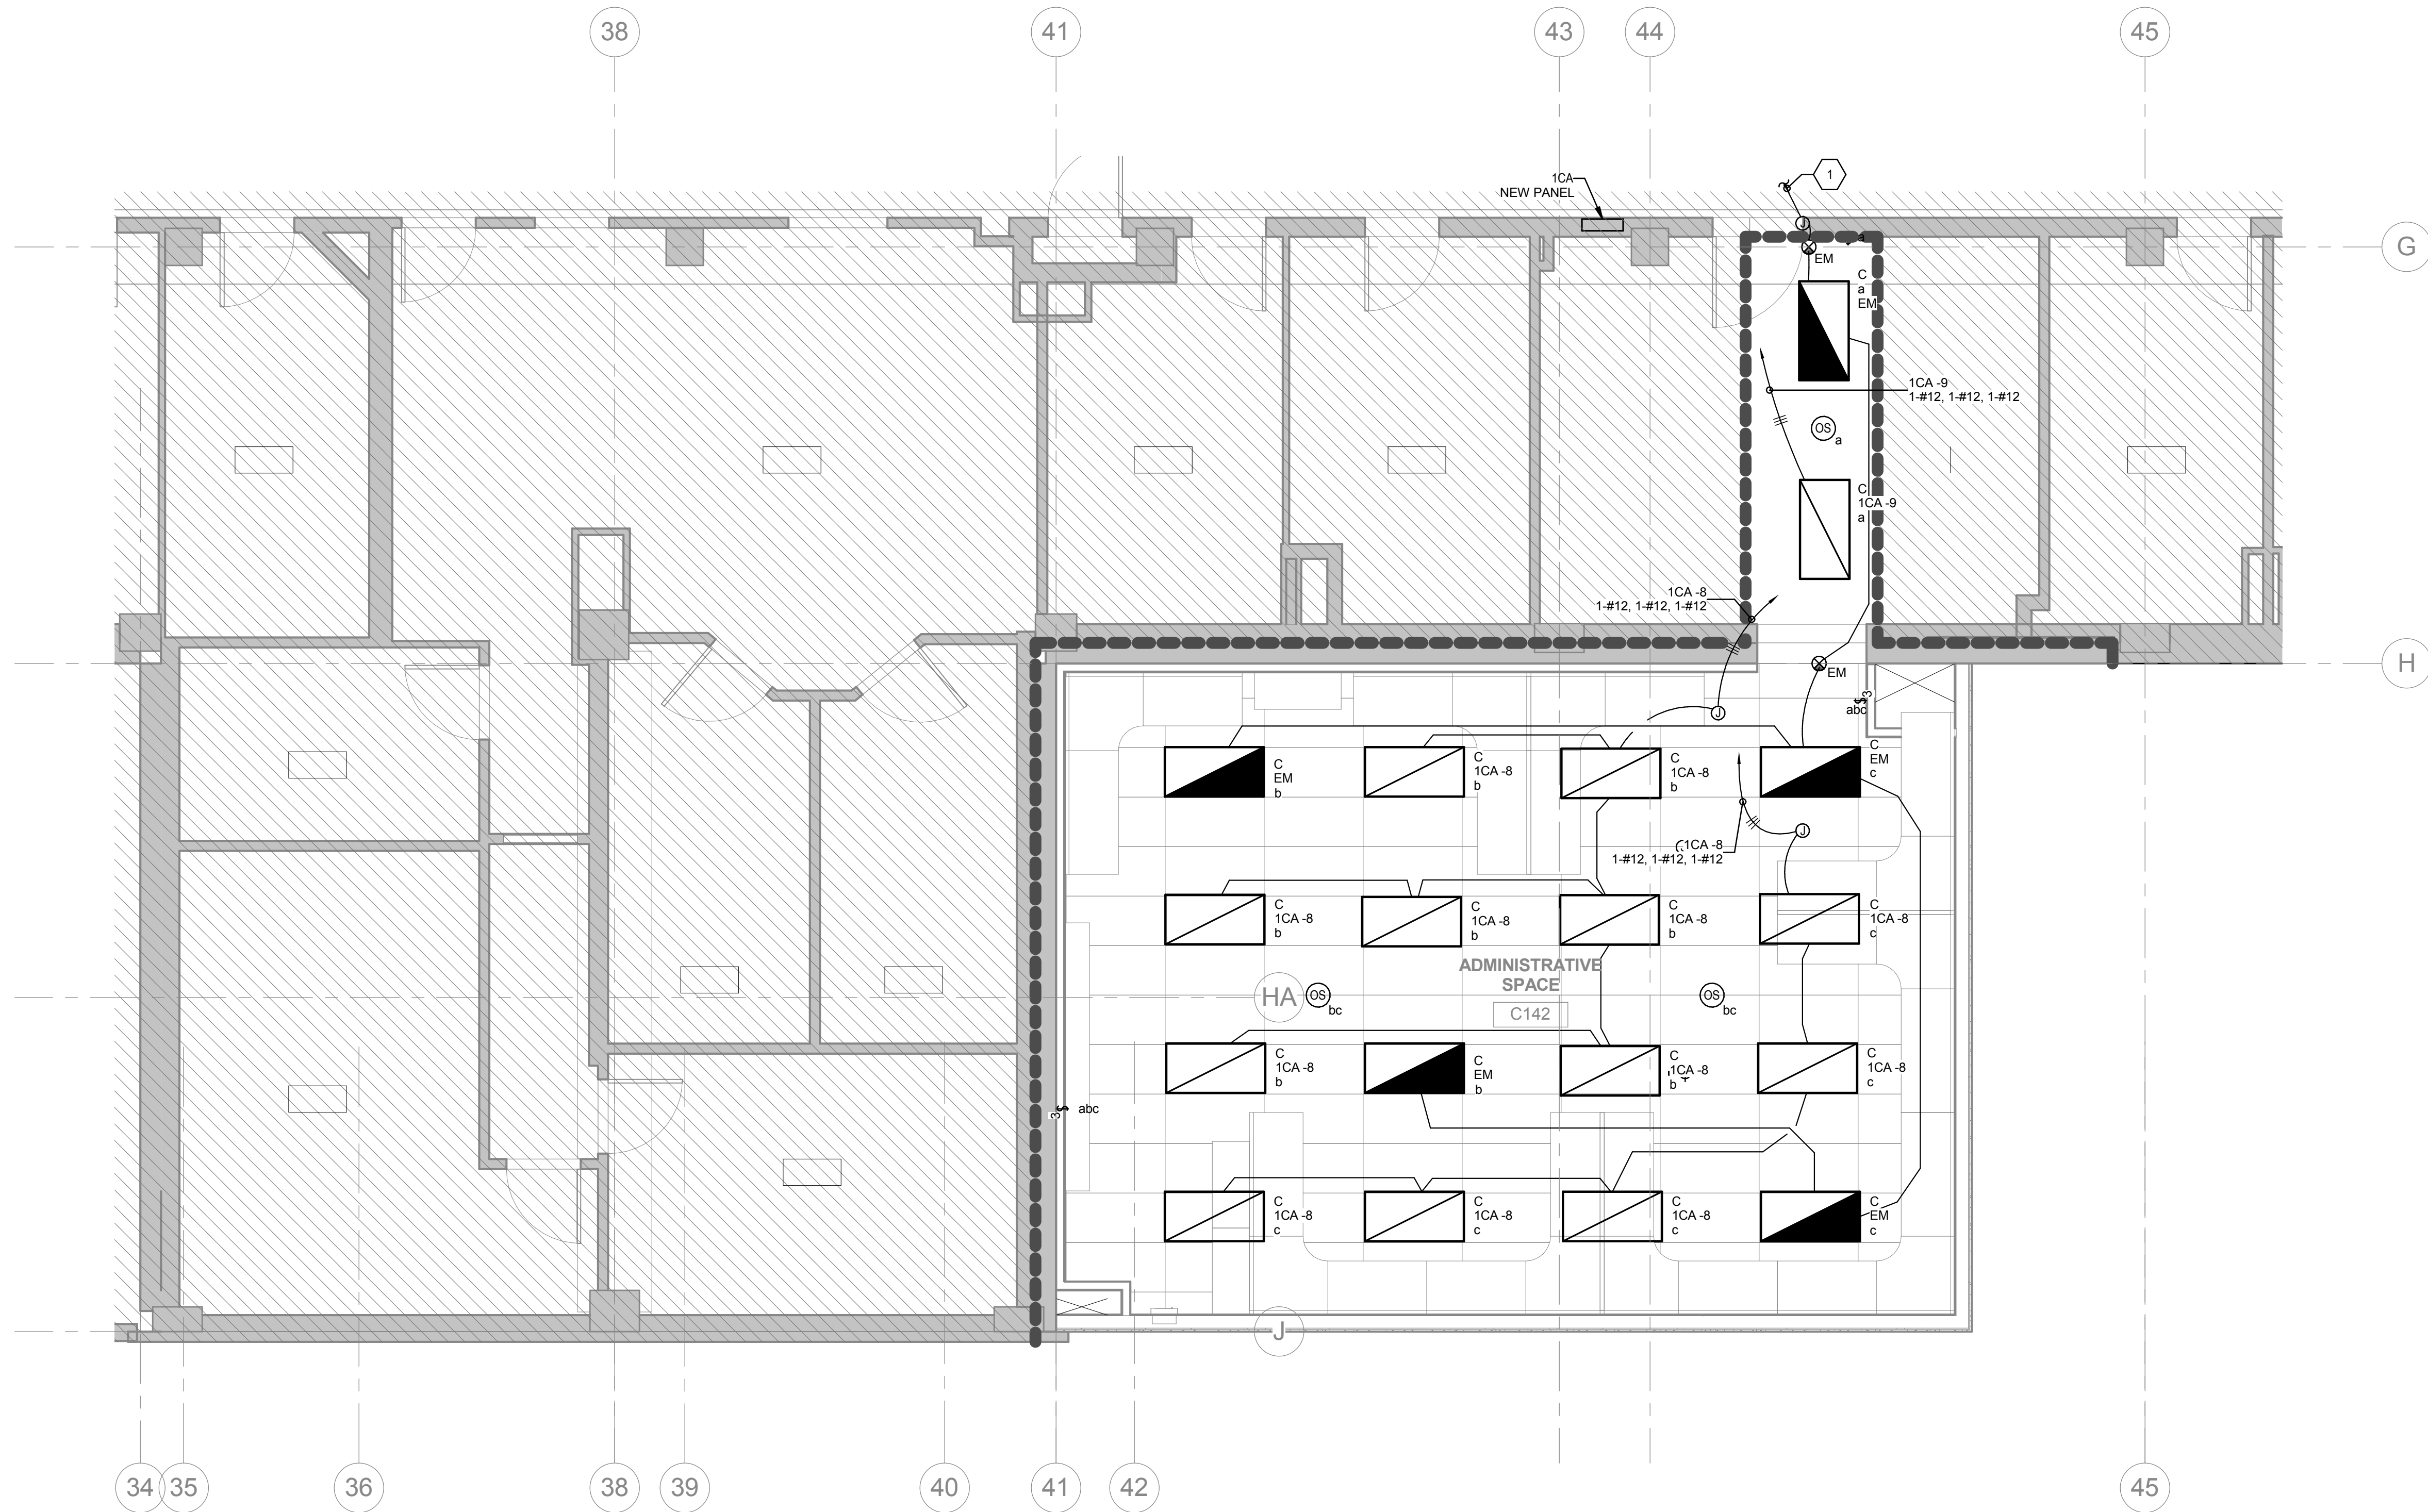


1 ADMIN LIGHTING PLAN -
1ST FLOOR
1/4" = 1'-0"

LIGHTING FIXTURES SCHEDULE						
TYPE	DESCRIPTION	VOLTS	WATTS	LAMPS	MANUFACTURER:	CAT:
C	2'X4' LED TROFFER LENS	120V	45	2T5	COOPER LIGHTING	24EN-LD1-45-UNV-L835-CDI-U



FINAL BID DOCUMENTS

		CONSULTANTS:						ARCHITECT/ENGINEERS:  HILLIARD ARCHITECTS, INC 251 Post Street, Suite 620 San Francisco, CA 94108-5017 Tel 415 989 6400, Fax 415 989 3056 www.HilliardArchitects.com		Drawing Title ADMIN LIGHTING PLAN - 1ST FLOOR		Project Number VA PA BLDG 6 ADMINISTRATIVE EXPANSION		Office of Construction and Facilities Management	
								Approved: Project Director		Location VAPAHCS, PALO ALTO CAMPUS 3801 MIRANDA AVE, PALO ALTO, CA 94304		Building Number 6			
										Date 04-17-14		Checked SHG		Drawing Number EL101A	
										Drawn Author		Dwg. of		 Department of Veterans Affairs	
Revisions:		Date													

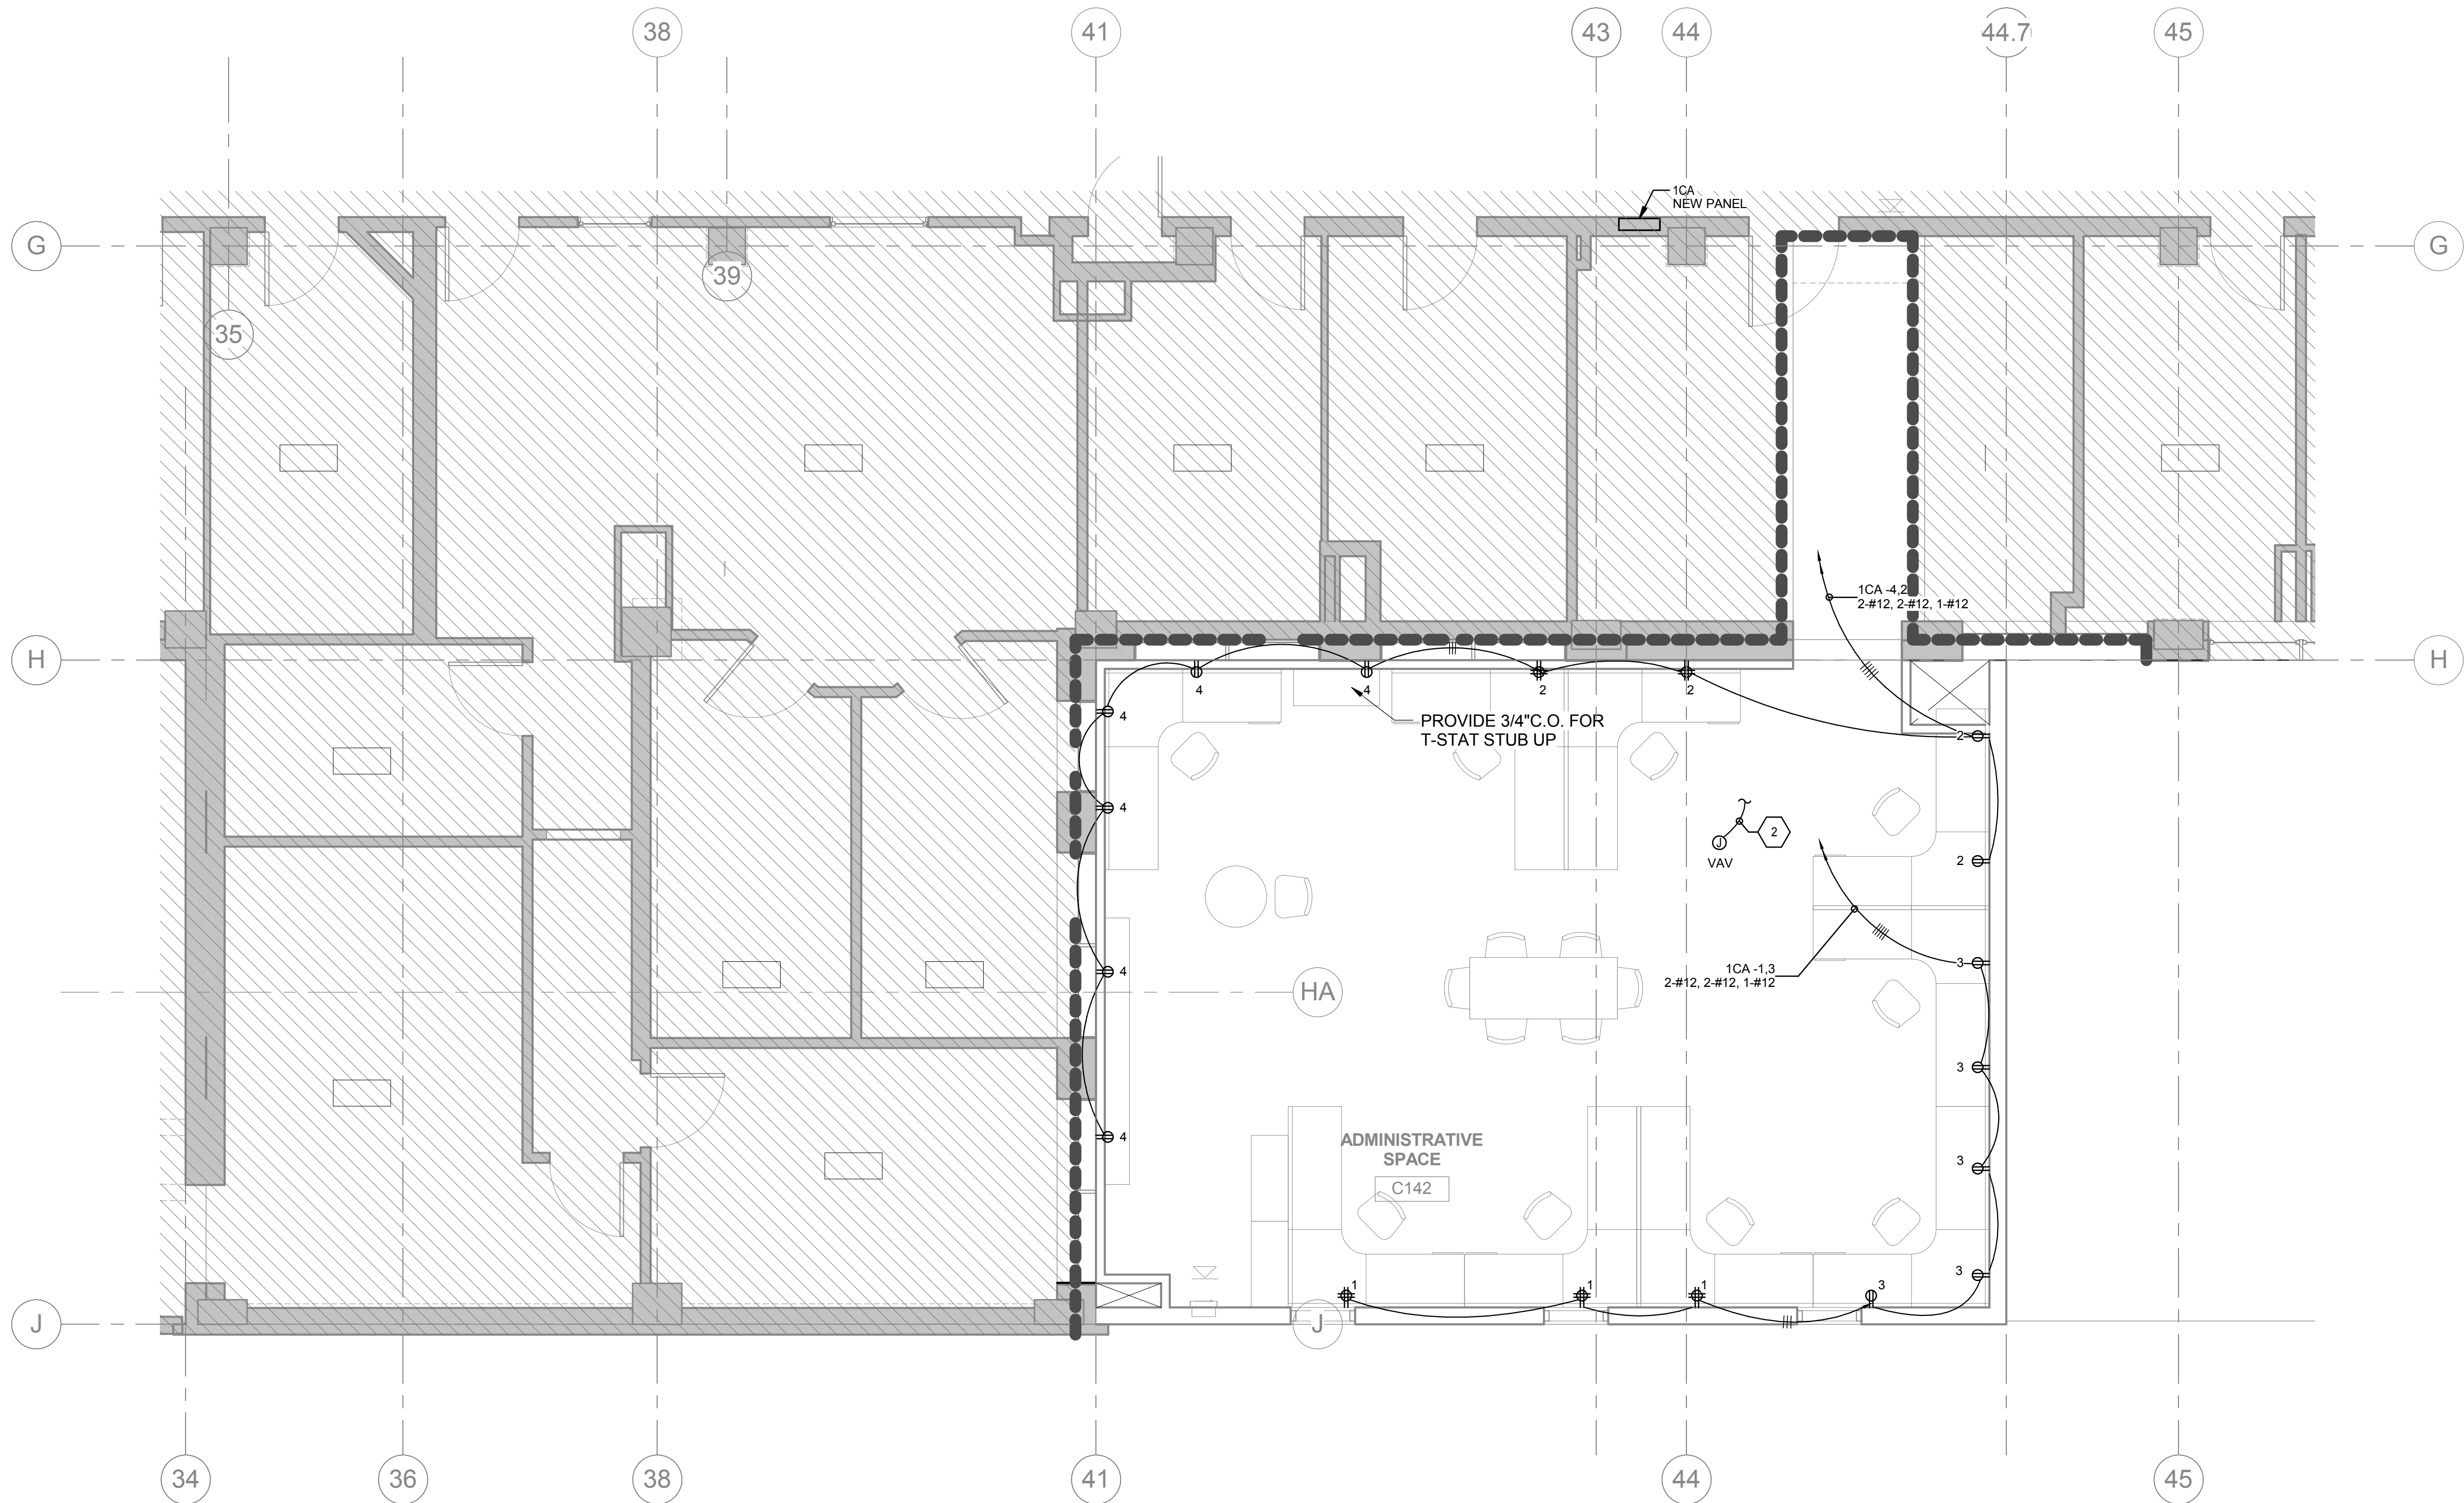

ADMIN POWER PLAN - 1ST FLOOR
1/4" = 1'-0"

- KEY NOTES:
1. PROVIDE OUTLET BOX AND CONDUIT STUB-UP ABOVE CEILING FOR FUTURE OUTLETS. PROVIDE BLANK COVER PLATE.
 2. ALL VAV IN THE SCOPE OF WORK SHALL BE TIED IN TO EXISTING EMERGENCY CIRCUIT IN THE CORRIDOR. COORDINATE WITH MECHANICAL CONTRACTOR FOR EXACT LOCATIONS.

- SHEET NOTES:
1. ALL POWER AND DATA OUTLETS SHALL BE MOUNTED AT 18" AFF. U.O.N.
 2. OUTLETS IN THE AREA OF WORK TO BE SERVED FROM PANEL 1CA.
 3. COORDINATE WITH TELECOM DRAWINGS FOR LOCATION OF TEL/DATA OUTLETS.
 4. NEW AND RELOCATED OUTLETS SHALL BE PROVIDED WITH NEW LABEL.
 5. CONTRACTORS TO REPAIR BROKEN SURFACE MOUNTED RACEWAY AND OUTLETS.



FINAL BID DOCUMENTS


--	--	



- SHEET NOTES:



		CONSULTANTS:						ARCHITECT/ENGINEERS: 		Drawing Title ADMIN POWER PLAN - ROOF		Project Title VA PA BLDG 6 ADMINISTRATIVE EXPANSION		Project Number 640-13-121P		Office of Construction and Facilities Management 	
								Approved: Project Director		Location VAPAHCS, PALO ALTO CAMPUS 3801 MIRANDA AVE, PALO ALTO, CA 94304		Building Number 6		Drawing Number EP102A			
Revisions:		Date								Date 04.17.14		Checked SHG		Drawn Author		Dwg. of	

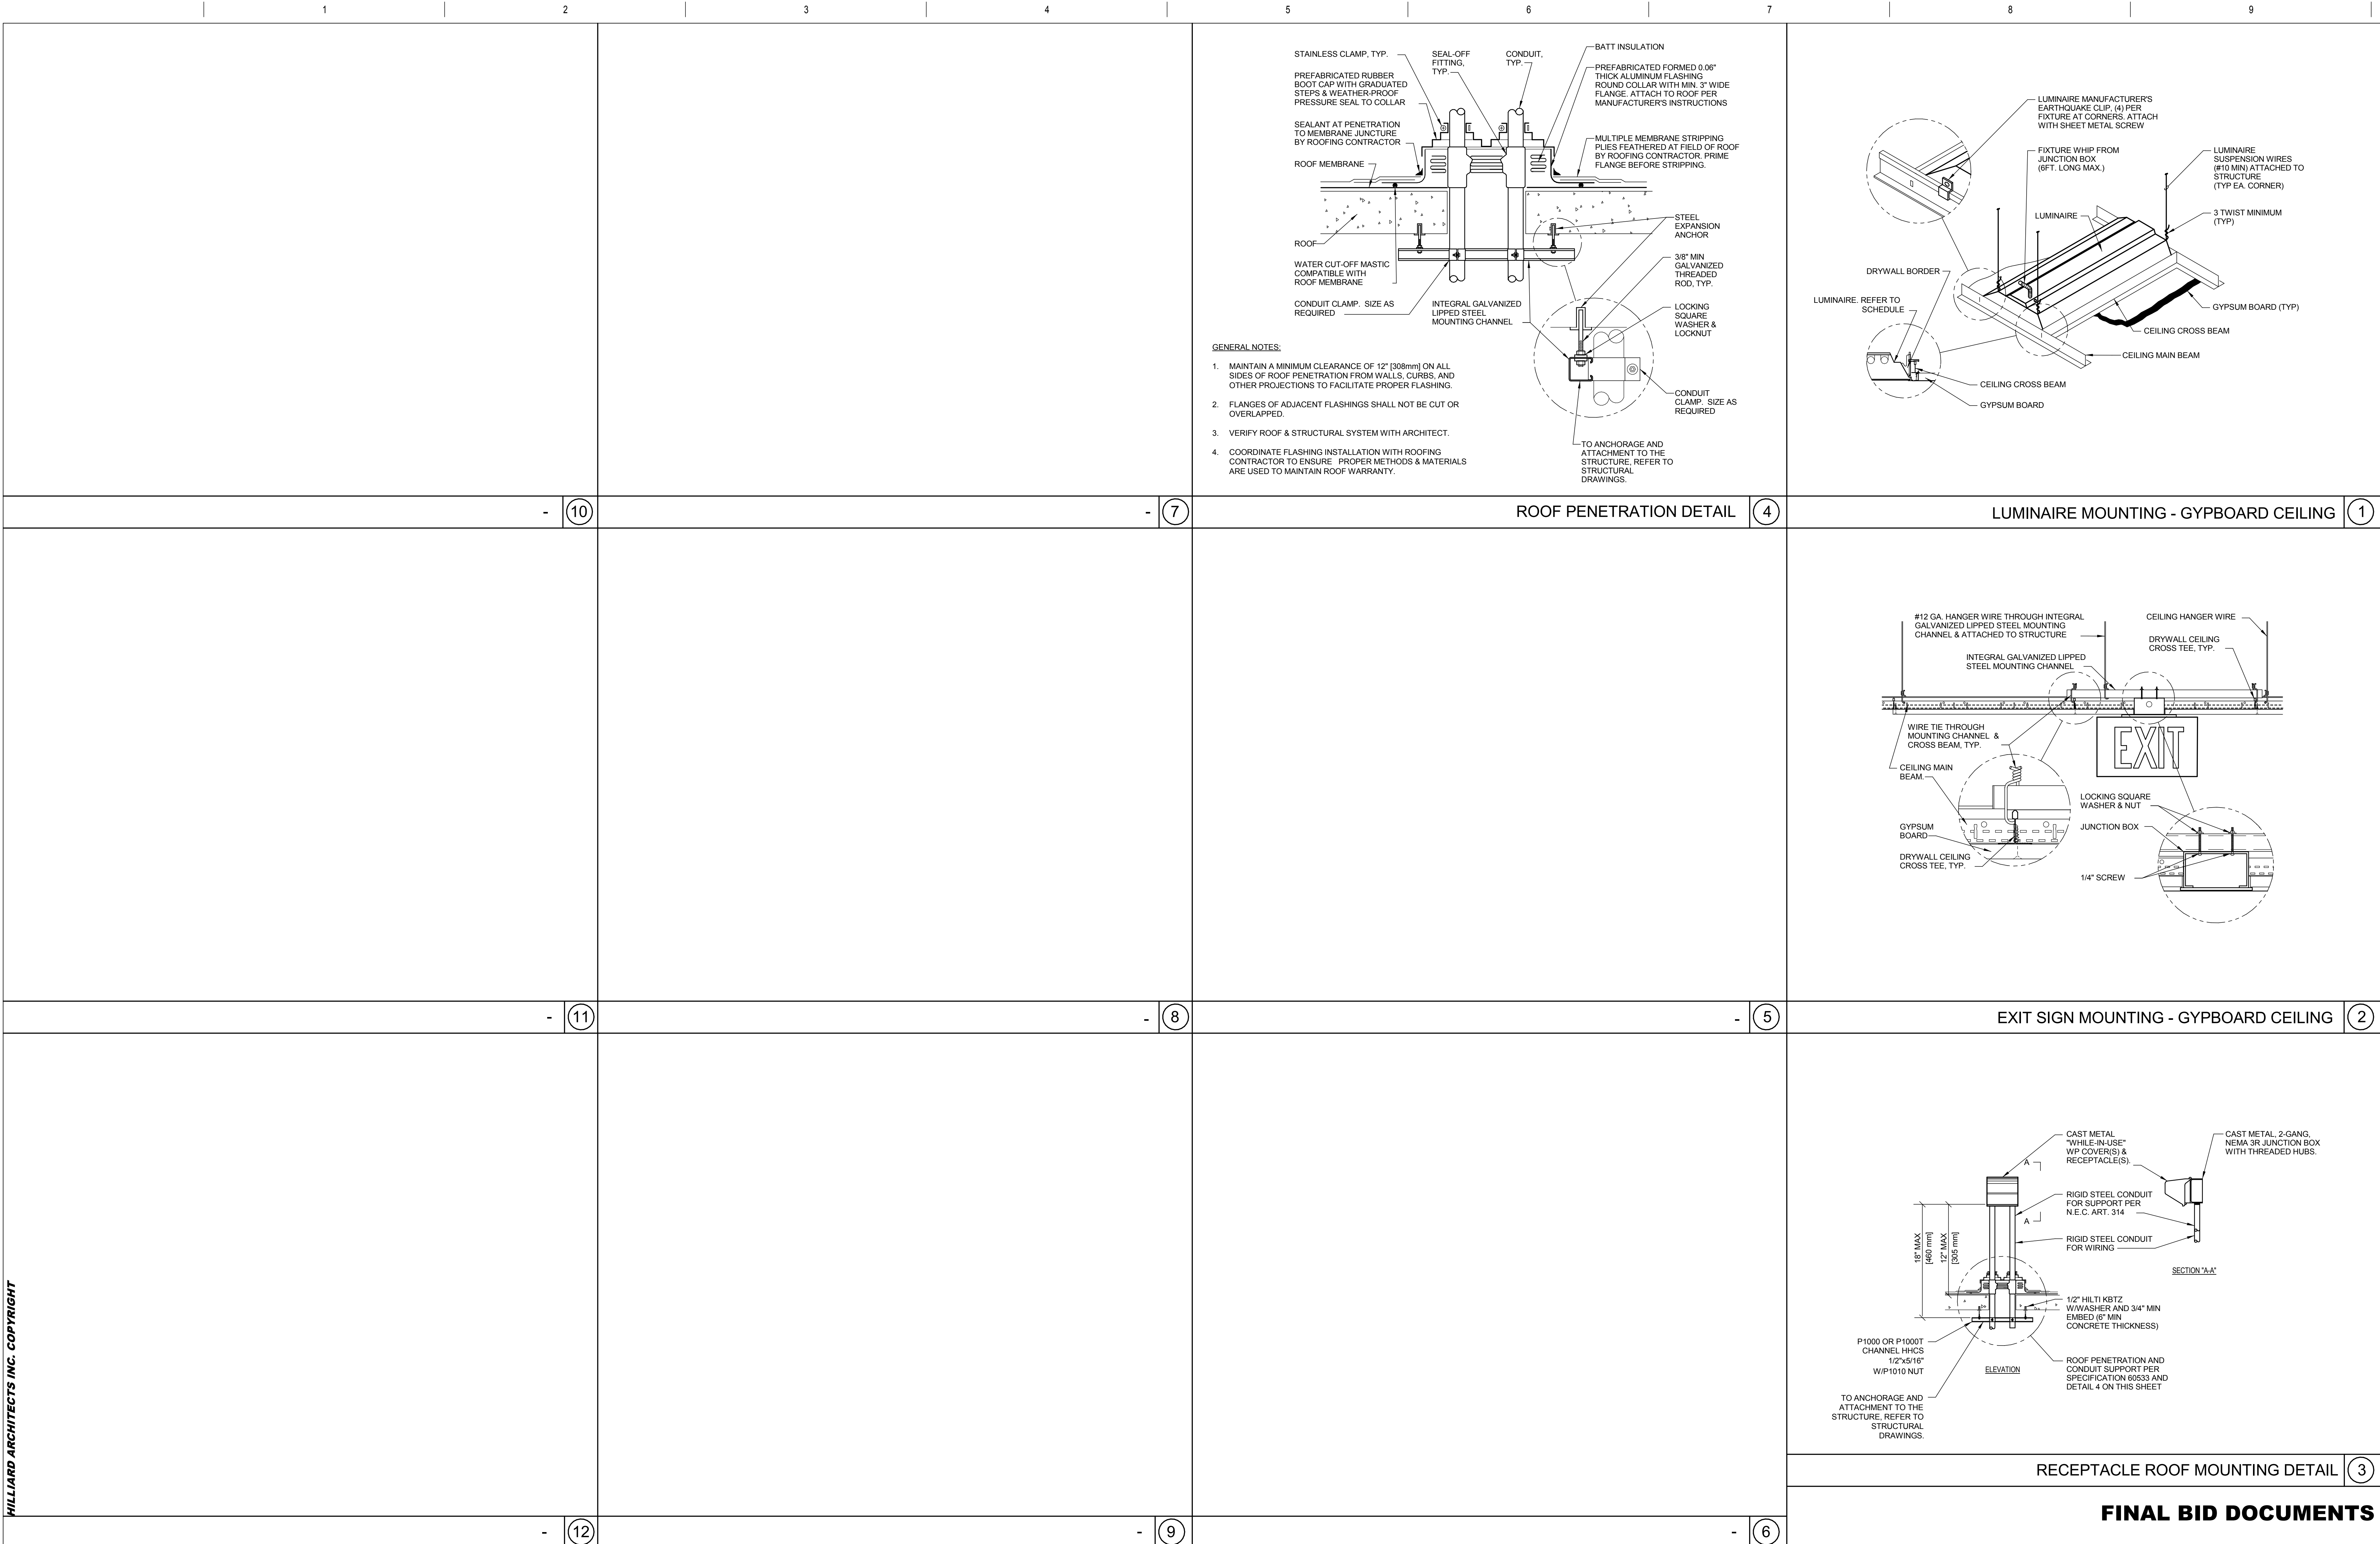


Department of
Veterans Affairs

FINAL BID DOCUMENTS



FINAL BID DOCUMENTS

VA FORM 08-6231

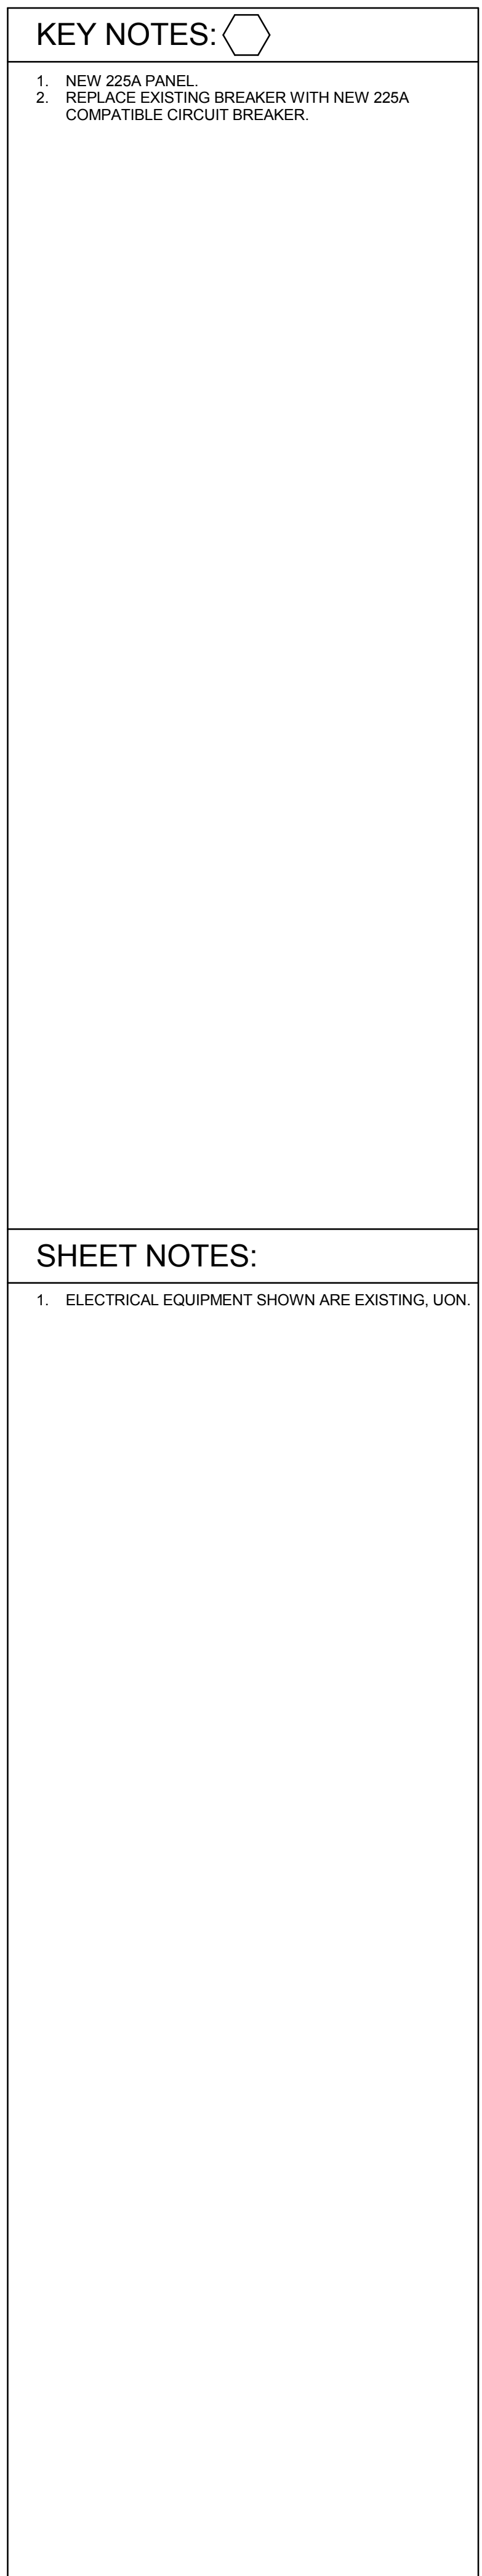

Office of
Construction
and Facilities
Management



Dwg. of

VA FORM 08-6231