


**PLUMBING FIXTURE SCHEDULE - CONTRACTOR PROVIDED FIXTURES/EQUIPMENT**

| MARK  | ITEM  | MFR             | MODEL                                     | TRIM                                    |             |                                      | CONNECTIONS |             |              |              | REMARKS  |
|-------|---|-----------------|---|---|-------------|--------------------------------------|-------------|-------------|--------------|--------------|--|
|       |   |                 |   | ITEM                                    | MFR         | MODEL                                | CW, mm (IN) | HW, mm (IN) | W, mm (IN)   | V, MM (IN)   |  |
| EWC-1 | ELECTRIC WATER COOLER   | ELKAY           | EMABFLDDC                                 | -                                       | -           | -                                    | 12.7 (1/2)  | -           | 38.1 (1-1/2) | 38.1 (1-1/2) | WALL-MOUNTED DRINKING FOUNTAIN WITH STAINLESS STEEL CABINET AND 30.3 L/hr (8 GPH) CHILLED WATER CAPACITY. FURNISHED WITH #WF172 FACTORY WATER FILTER. ELECTRICAL LOAD 5 FLA AT 115 VOLTS. UFAS COMPLIANT (BARRIER-FREE).   |
| FD-1  | FLOOR DRAIN (ROUND-INTERIOR)  | J.R. SMITH      | 2005Y02A-P050-NB                          | -                                       | -           | -                                    | -           | -           | 50.8 (2)     | 38.1 (1-1/2) | CAST IRON BODY WITH ADJUSTABLE STRAINER HEAD. FURNISH WITH ROUND TOP, 12.7 mm (1/2") CW TRAP PRIMER CONNECTION, AND NICKEL BRONZE STRAINER.  |
| FD-2  | FLOOR DRAIN (ROUND-INTERIOR)  | J.R. SMITH      | 2005Y02-A05NB-P050-HP-B                   | -                                       | -           | -                                    | -           | -           | 50.8 (2)     | 38.1 (1-1/2) | CAST IRON BODY WITH ADJUSTABLE STRAINER HEAD. FURNISH WITH ROUND TOP, 12.7 mm (1/2") CW TRAP PRIMER CONNECTION, VANDAL PROOF SCREWS, SEDIMENT BUCKET AND NICKEL BRONZE STRAINER.   |
| FS-1  | FLOOR SINK (DEEP BODY)  | J.R. SMITH      | 3009NB-P050-DBS-12                        | -                                       | -           | -                                    | -           | -           | 101.6 (4)    | 50.8 (2)     | 304.8mmx304.8mmx254mm (12"x12"x10") DEEP RECEPTOR WITH ACID RESISTANT ENAMEL COATED INTERIOR AND STAINLESS STEEL BUCKET.   |
| L-1   | UFAS LAVATORY (WALL MOUNTED)  | ZURN            | Z5340-PED                                 | FAUCET GRID STRAINER TRAP-STOP-SUPPLIES | ZURN ZURN   | Z6913-XL-CWB-F-TMV1 Z8743 Z8946-1-NT | 12.7 (1/2)  | 12.7 (1/2)  | 50.8 (2)     | 38.1 (1-1/2) | 20" X 18" WALL MOUNTED SINGLE HOLE VITREOUS CHINA LAVATORY WITH HALF PEDESTAL. FURNISH WITH DECK MOUNTED CHROME PLATED HARD WIRED SENSOR OPERATED FAUCET, 1.9 L/min (0.5 GPM) VANDAL RESISTANT AERATOR, AND TEMPERATURE MIXING VALVE SET TO 37.8° C (100° F). INSULATE P-TRAP, CW AND HW LINES FOR ADA COMPLIANCE. UFAS COMPLIANT (BARRIER-FREE).                                  |
| L-2   | UFAS LAVATORY (WALL MOUNTED, LIGATURE RESISTANT)                      | BRADLEY         | HSL1-IR-TMA-TC-AL-BRKT                    | -                                       | -           | -                                    | 12.7 (1/2)  | 12.7 (1/2)  | 50.8 (2)     | 38.1 (1-1/2) | LIGATURE RESISTANT DESIGN WALL MOUNTED SOLID SURFACE MATERIAL SINK WITH INFRARED SPRAY HEAD, PLUG-IN TRANSFORMER AND STAINLESS STEEL TRAP COVER. RESISTANT AERATOR, AND TEMPERATURE BALANCING VALVE SET TO 37.8° C (100° F). INSULATE CW, HW, AND SS LINES FOR ADA COMPLIANCE. UFAS COMPLIANT (BARRIER-FREE).  |
| MV-1  | MIXING VALVE  | WATTS           | USC-B                                     | -                                       | -           | -                                    | 12.7 (1/2)  | 12.7 (1/2)  | -            | -            | INSTALL VALVE UNDER SINK AND SET TO 40° C (105° F) FOR EXAM SINKS, AND BREAK ROOM SINK. INSTALL ON WALL ABOVE SERVICE SINK (SS-1) AND SET TO 49° C (120° F).   |
| OD-1  | OVERFLOW DRAIN  | J.R. SMITH      | 1080Y-R-C-CID                             | -                                       | -           | -                                    | -           | -           | -            | -            | CAST IRON OVERFLOW DRAIN WITH 2" EXTERIOR WATER DAM, COMBINATION FLASHING CLAMP/GRAVEL STOP, AND BOTTOM NO-HUB OUTLET. FURNISH WITH CAST IRON DOME, SUMP RECEIVER, AND UNDER DECK CLAMP.   |
| RD-1  | ROOF DRAIN  | J.R. SMITH      | 1010Y-R-C-CID                             | -                                       | -           | -                                    | -           | -           | -            | -            | CAST IRON ROOF DRAIN WITH COMBINATION FLASHING CLAMP/GRAVEL STOP, AND BOTTOM NO-HUB OUTLET. FURNISH WITH CAST IRON DOME, SUMP RECEIVER, AND UNDER DECK CLAMP.  |
| SA-1  | SHOCK ABSORBER  | J.R. SMITH      | 5005 THROUGH 5050                         | -                                       | -           | -                                    | -           | -           | -            | -            | STAINLESS STEEL RECHARGED HYDRATOR WATER HAMMER ARRESTOR. SIZE SHOCK ABSORBER FOR THE FIXTURES SERVED AND INSTALL PER MANUFACTURER'S INSTALLATION INSTRUCTIONS.  |
| SH-1  | UFAS SHOWER   | ZURN            | Z7120-SS-LH-HW-DT-SC                      | -                                       | -           | -                                    | 12.7 (1/2)  | 12.7 (1/2)  | -            | -            | SURFACE-MTD SHOWER WITH FLANGED SHOWER HEAD, DIVERter VALVE, HAND SHOWER WITH METAL FLEX HOSE AND VACUUM BREAKER, 610 mm (24") SLIDE BAR, TEMPERATURE BALANCING MIXING VALVE WITH INTEGRAL SERVICE STOPS. UFAS COMPLIANT (BARRIER FREE).   |
| SH-2  | UFAS SHOWER   | SYMMONS         | 5700-1-150-X                              | -                                       | -           | -                                    | 12.7 (1/2)  | 12.7 (1/2)  | -            | -            | LIGATURE RESISTANT SHOWER HEAD AND VALVE. UFAS COMPLIANT (BARRIER FREE).   |
| SH-3  | UFAS SHOWER (ACCESSIBLE)  | SYMMONS         | 5700-X-57-458-150-150                     | -                                       | -           | -                                    | 12.7 (1/2)  | 12.7 (1/2)  | -            | -            | LIGATURE RESISTANT SHOWER HEAD AND VALVE. UFAS COMPLIANT (BARRIER FREE). INSTALL (1) SHOWERHEAD LO AT 48" A.F.F. AND (1) SHOWERHEAD HI @ 72" A.F.F. DIVERter SHALL BE MOUNTED AT SAME HEIGHT AS VALVE.   |
| SK-1  | UFAS COUNTER MOUNTED EXAM SINK  | BY OTHERS       | -   | SPOUT FOOT PEDALS                       | ZURN ZURN   | Z82140-17F Z85500                    | 12.7 (1/2)  | 12.7 (1/2)  | 50.8 (2)     | 38.1 (1-1/2) | SOLID SURFACE COUNTER AND INTEGRAL SINK PROVIDED BY OTHERS. RE: A6.2. FURNISH WITH P-TRAP ASSEMBLY, GRID DRAIN, AND CONTROL STOPS. POLISHED CHROME DOUBLE FOOT PEDAL VALVE FLOOR MOUNTED, SELF CLOSING DOUBLE PEDAL MIXING. 5.7 L/min (1.5 GPM) PRESSURE COMPENSATING AERATOR. PROVIDE WITH STAINLESS STEEL BRAIDED CONNECTION HOSES. UFAS COMPLIANT.                              |
| SK-2  | UFAS WALL MOUNTED EXAM SINK   | ZURN            | Z5360                                     | SPOUT FOOT PEDALS                       | ZURN ZURN   | Z82140-17F Z85500-LM                 | 12.7 (1/2)  | 12.7 (1/2)  | 50.8 (2)     | 38.1 (1-1/2) | WALL MOUNTED VITREOUS CHINA SINK WITH #Z8743-PC GRID STRAINER AND SINGLE HOLE PUNCH OUT. FURNISH WITH Z8700 P-TRAP ASSEMBLY, AND Z8800 CONTROL STOPS, SWING GOOSENECK SPOUT WITH 5.7 L/min (1.5 GPM) PRESSURE COMPENSATING AERATOR AND SELF-CLOSING DOUBLE FOOT VALVE. UFAS COMPLIANT.   |
| SK-3  | DOUBLE COMPARTMENT COUNTER MOUNTED SINK                               | ELKAY           | LRQ3322                                   | FAUCET GRID STRAINER                    | ELKAY ELKAY | LK1000 LKWBG1415SS                   | 12.7 (1/2)  | 12.7 (1/2)  | 50.8 (2)     | 38.1 (1-1/2) | 33" X 22" COUNTER MOUNTED, 14 GAUGE TYPE 304 SS SINGLE BOWL SINK WITH STRAINER AND SINGLE HOLE PUNCH OUT. FURNISH WITH P-TRAP ASSEMBLY, GRID DRAIN, AND CONTROL STOPS, POST MOUNT KITCHEN FAUCET WITH 5.7 L/min (1.5 GPM) PRESSURE COMPENSATING AERATOR.   |
| SK-4  | SINGLE COMPARTMENT COUNTER MOUNTED SINK                               | ELKAY           | LRQ2522                                   | FAUCET GRID STRAINER                    | ELKAY ELKAY | LK810GN08T4 LKWBG1415SS              | 12.7 (1/2)  | 12.7 (1/2)  | 50.8 (2)     | 38.1 (1-1/2) | 25" X 22" COUNTER MOUNTED, 14 GAUGE TYPE 304 SS SINGLE BOWL SINK WITH STRAINER AND SINGLE HOLE PUNCH OUT. FURNISH WITH P-TRAP ASSEMBLY, GRID DRAIN, AND CONTROL STOPS, SWING GOOSENECK SPOUT WITH 5.7 L/min (1.5 GPM) PRESSURE COMPENSATING AERATOR.   |
| SK-5  | SINGLE COMPARTMENT COUNTER MOUNTED SINK                               | ELKAY           | LRQ1720                                   | FAUCET GRID STRAINER                    | ELKAY ELKAY | LK810GN08T4 LKWBG1415SS              | 12.7 (1/2)  | 12.7 (1/2)  | 50.8 (2)     | 38.1 (1-1/2) | 17" X 20" COUNTER MOUNTED, 14 GAUGE TYPE 304 SS SINGLE BOWL SINK WITH STRAINER AND SINGLE HOLE PUNCH OUT. FURNISH WITH P-TRAP ASSEMBLY, GRID DRAIN, AND CONTROL STOPS, SWING GOOSENECK SPOUT WITH 5.7 L/min (1.5 GPM) PRESSURE COMPENSATING AERATOR.   |
| SS-1  | CORNER SERVICE SINK FLUSHING RIM                                      | ZURN            | Z5850-03-RG                               | FAUCET                                  | ZURN        | Z843M1-XL-CS-SH                      | 19.1 (3/4)  | 19.1 (3/4)  | 76.2 (3)     | 50.8 (2)     | FLOOR (CORNER) ENAMELED CAST IRON SERVICE SINK. FURNISH WITH VINYL-COATED WIRE RIM GUARD, GRID DRAIN, HOSE WITH WALL HOOK, AND WALL MOUNTED FAUCET WITH TOP BRACE, STOPS, VACUUM BREAKER, 19.1 mm (3/4") THREADED HOSE OUTLET, AND PAUL HOOK.  |
| SS-2  | FLUSHING RIM SERVICE SINK   | ZURN            | Z5410                                     | FAUCET                                  | ZURN        | Z60842AV-BWN-BG                      | 19.1 (3/4)  | 19.1 (3/4)  | 76.2 (3)     | 50.8 (2)     | WALL MOUNTED VITREOUS CHINA FLUSHING RIM SERVICE SINK. FURNISH WITH TOP SPOUT, FRONT AND SIDE STAINLESS STEEL RIM GUARDS, EXPOSED FLUSH VALVE WITH BEDPAN WASHER AND SERVICE SINK FAUCET.  |
| SIP-1 | STANDPIPE   | FIELD FABRICATE | -   | -                                       | -           | -                                    | -           | -           | 76.2 (3)     | 50.8 (2)     | CONSTRUCT STANDPIPE RECEPTOR FOR INDIRECT CONNECTION.  |
| TP-1  | TRAP PRIMER (AUTO-ELECTRIC FLUSH MTD)                                 | PPP             | PT-4                                      | -                                       | -           | -                                    | 19.1 (3/4)  | -           | -            | -            | FLUSH MOUNTED STEEL CABINET CONTAINING ATMOSPHERIC VACUUM BREAKER, SOLENOID VALVE, 24-HOUR TIME CLOCK, AND TRANSFORMER. FURNISH WITH A FOUR (4) OUTLET MANIFOLD, 12.7 mm (1/2") OUTLET COMPRESSION FITTINGS, AND A LOCKABLE STAINLESS STEEL ACCESS DOOR.   |
| TP-2  | TRAP PRIMER (AUTO-ELECTRIC FLUSH MTD)                                 | PPP             | PT-6                                      | -                                       | -           | -                                    | 19.1 (3/4)  | -           | -            | -            | FLUSH MOUNTED STEEL CABINET CONTAINING ATMOSPHERIC VACUUM BREAKER, SOLENOID VALVE, 24-HOUR TIME CLOCK, AND TRANSFORMER. FURNISH WITH A SIX (6) OUTLET MANIFOLD, 12.7 mm (1/2") OUTLET COMPRESSION FITTINGS, AND A LOCKABLE STAINLESS STEEL ACCESS DOOR.  |
| TP-3  | TRAP PRIMER (AUTO-ELECTRIC FLUSH MTD)                                 | PPP             | PT-8                                      | -                                       | -           | -                                    | 19.1 (3/4)  | -           | -            | -            | FLUSH MOUNTED STEEL CABINET CONTAINING ATMOSPHERIC VACUUM BREAKER, SOLENOID VALVE, 24-HOUR TIME CLOCK, AND TRANSFORMER. FURNISH WITH AN EIGHT (8) OUTLET MANIFOLD, 12.7 mm (1/2") OUTLET COMPRESSION FITTINGS, AND A LOCKABLE STAINLESS STEEL ACCESS DOOR.   |
| TP-4  | TRAP PRIMER   | PPP             | P2  | -                                       | -           | -                                    | 12.7 (1/2)  | -           | -            | -            | OUTLET TUBING SHALL BE COPPER AND CONCEALED.   |
| TP-5  | TRAP PRIMER (AUTO-ELECTRIC FLUSH MTD)                                 | PPP             | PT-10                                     | -                                       | -           | -                                    | 19.1 (3/4)  | -           | -            | -            | FLUSH MOUNTED STEEL CABINET CONTAINING ATMOSPHERIC VACUUM BREAKER, SOLENOID VALVE, 24-HOUR TIME CLOCK, AND TRANSFORMER. FURNISH WITH A TEN (10) OUTLET MANIFOLD, 12.7 mm (1/2") OUTLET COMPRESSION FITTINGS, AND A LOCKABLE STAINLESS STEEL ACCESS DOOR.   |
| UR-1  | UFAS URINAL (ULTRA-LOW CONSUMPTION)                                   | ZURN            | Z5798.206.00                              | FLUSH VALVE                             | ZURN        | Z66003EV-HWS                         | 19.1 (3/4)  | -           | 50.8 (2)     | 38.1 (1-1/2) | VITREOUS CHINA WALL MOUNTED ULTRA LOW CONSUMPTION URINAL SYSTEM. FURNISH WITH #Z73 VITREOUS CHINA URINAL WITH 1.9 L/min (0.5 GPM) FLUSH VALVE, PINNACLE METAL VALVE COVER, STAINLESS STEEL STRAINER, AND J.R. SMITH 0637 CARRIER SUPPORT. UFAS COMPLIANT (BARRIER FREE).   |
| VB-1  | VACUUM BREAKER  | ZURN            | 460XL                                     | -                                       | -           | -                                    | 12.7 (1/2)  | -           | -            | -            | SPRLE RESISTANT PRESSURE VACUUM BREAKER WITH FULL PORT QUARTER TURN VALVES. PROVIDE BRACKETS, SUPPORTS AND PIPING REDUCERS AS NECESSARY. MOUNT BEHIND REMOVABLE ACCESS PANEL 5'-4" AFF PER DETAIL A8.4-1&2, AND PROVIDE EMERGENCY DRIP PAN WITH 1" PIPE DRAINED INDIRECTLY WITH AIR GAP TO DIALYSIS BOX DRAIN.   |
| WB-1  | WASHER BOX  | GUY GRAY        | MWB                                       | -                                       | -           | -                                    | 12.7 (1/2)  | 12.7 (1/2)  | 50.8 (2)     | 38.1 (1-1/2) | RECESSED POLISHED METAL WASHER BOX 1/4 TURN ATTITUDE AND SLIPFIT DRAIN KIT MOUNT FIXTURE FLUSH TO WALL AT 4218 mm (169") AFF TO BOTTOM OF BOX.   |
| WB-2  | WATER BOX   | GUY GRAY        | MB1                                       | -                                       | -           | -                                    | 12.7 (1/2)  | -           | -            | -            | MOUNT FIXTURE FLUSH TO WALL AT 305 mm (12") AFF TO BOTTOM OF BOX.  |
| WB-3  | DIALYSIS BOX  | WHITEHALL       | 8196                                      | -                                       | -           | -                                    | 12.7 (1/2)  | -           | 50.8 (2)     | 38.1 (1-1/2) | MOUNT FIXTURE FLUSH TO WALL AT 457 mm (18") AFF TO BOTTOM OF BOX. PROVIDE P TRAP BEHIND ACCESS PANEL. PROVIDE VACUUM BREAKER VB-1 AND INSTALL PER DETAIL A8.4-1&2.   |
| WC-1  | WATER CLOSET (FLOOR MTD. - REAR OUTLET) (THIRD FLOOR)                 | ZURN            | Z5645-BWL                                 | FLUSH VALVE                             | ZURN        | Z6000AV-HET-BG                       | 25.4 (1)    | -           | 101.6 (4)    | 50.8 (2)     | VITREOUS CHINA FLOOR MOUNTED, BACK OUTLET, TOP SPUD WATER CLOSET WITH SIPHON-JET ACTION. FURNISH WITH 4.85 L/FLUSH (1.28 GPF) FLUSH VALVE, OLSONITE MODEL #10CT ELONGATED OPEN FRONT SEAT WITH CHECK HINGE. FURNISH WITH TRAP PRIMER DIVERter ASSEMBLY FOR TWO OF THE FIXTURES AS SHOWN ON P2.2-1.   |
| WC-2  | WATER CLOSET (FLOOR MTD. - REAR OUTLET) (SECOND FLOOR)                | ZURN            | Z5647-BWL                                 | FLUSH VALVE                             | ZURN        | ZH6140AV-WS1-MB-WP                   | 25.4 (1)    | -           | 101.6 (4)    | 50.8 (2)     | VITREOUS CHINA, FLOOR MOUNTED, BACK OUTLET, REAR SPUD WATER CLOSET WITH SIPHON-JET ACTION. FURNISH WITH 4.85 L/FLUSH (1.6 GPF) CONCEALED FLUSH VALVE WITH METAL PUSH BUTTON HYDRAULIC ACTUATOR AND WALL PLATE. OLSONITE MODEL #10CT ELONGATED OPEN FRONT SEAT WITH CHECK HINGE. FURNISH WITH TRAP PRIMER DIVERter ASSEMBLY FOR TWO OF THE FIXTURES AS SHOWN ON P2.2-1.             |
| WC-3  | WATER CLOSET (FLOOR MTD. - REAR OUTLET) (PUBLIC TOILET ROOMS)         | ZURN            | Z5655-BWL                                 | FLUSH VALVE                             | ZURN        | ZEM6000AV-HET-IS                     | 25.4 (1)    | -           | 101.6 (4)    | 50.8 (2)     | VITREOUS CHINA, FLOOR MOUNTED, WATER CLOSET WITH SIPHON-JET ACTION. FURNISH WITH 4.85 L/FLUSH (1.28 GPF) HARDWIRED POWERED SENSOR OPERATED FLUSH VALVE WITH METAL VALVE COVER AND TRAP PRIMER DIVERter ASSEMBLY, OLSONITE MODEL #10CT ELONGATED OPEN FRONT SEAT WITH CHECK HINGE. UFAS COMPLIANT (BARRIER FREE).   |
| WC-4  | WATER CLOSET (FLOOR MTD, ADA, REAR OUTLET, ADA) (PUBLIC TOILET ROOMS) | ZURN            | Z5665-BWL                                 | FLUSH VALVE                             | ZURN        | ZEM6000AV-HET-IS                     | 25.4 (1)    | -           | 101.6 (4)    | 50.8 (2)     | VITREOUS CHINA, FLOOR MOUNTED, WATER CLOSET WITH SIPHON-JET ACTION. FURNISH WITH 4.85 L/FLUSH (1.28 GPF) HARDWIRED POWERED SENSOR OPERATED FLUSH VALVE WITH METAL VALVE COVER AND TRAP PRIMER DIVERter ASSEMBLY, OLSONITE MODEL #10CT ELONGATED OPEN FRONT SEAT WITH CHECK HINGE. UFAS COMPLIANT (BARRIER FREE).   |
| WC-5  | WATER CLOSET (FLOOR MTD, ADA, REAR OUTLET) (SECLUSION ROOM)           | ACORN           | 1685-W-2                                  | FLUSH VALVE                             | ZURN        | ZH6140AV-WS1-MB-WP                   | 25.4 (1)    | -           | 101.6 (4)    | 50.8 (2)     | 14 GAGE SATIN FINISH STAINLESS STEEL WITH ELONGATED BOWL, INTEGRAL CONTOURED SEAT AND CONCEALED FLUSH VALVE WITH METAL PUSH BUTTON HYDRAULIC ACTUATOR AND WALL PLATE.  |
| WCL-1 | WATER CLOSET/LAVATORY COMBINATION (HOLDING ROOM)                      | ACORN           | 1435FA-LO-3-DMS-DAM-ULF-FVH-FT-GBC-SPS-PC | -                                       | -           | -                                    | 25.4 (1)    | 12.7 (1/2)  | 101.6 (4)    | 50.8 (2)     | 14 GAGE SATIN FINISH STAINLESS STEEL WITH LEFT OFFSET ELONGATED BOWL, INTEGRAL CONTOURED SEAT, 1.6 GPF CONCEALED FLUSH VALVE WITH METAL PUSH BUTTON HYDRAULIC ACTUATOR, PIN CLEANOUT, 14.75" X 9.5" X 5" DEEP LAVATORY BOWL WITH DECK MOUNTED SPOUT AND HOT AND COLD WATER PUSH BUTTON AIR CONTROLS, GRAB BAR CLOSURE PLATE, MANUAL RESET FLOOD-TROL AND SUICIDE PREVENTION SKIRT. |
| WCO-1 | WALL CLEANOUT WITH KEYED ACCESS PANEL                                 | J.R. SMITH      | 9775T                                     | -                                       | -           | -                                    | -           | -           | -            | -            | ROUGH FINISH STAINLESS STEEL PLUG. INSTALL WITH J.R. SMITH 4767 12" X 12" STAINLESS STEEL KEYED ACCESS PANEL.  |

**PLUMBING FIXTURE SCHEDULE - OWNER PROVIDED OR RELOCATED FIXTURES/EQUIPMENT**

| MARK | ITEM                                    | MFR                     | CONNECTIONS |             |                        |            | REMARKS  |
|------|---|-------------------------|-------------|-------------|------------------------|------------|--|
|      |   |                         | CW, mm (IN) | HW, mm (IN) | W, mm (IN)             | V, MM (IN) |  |
| IM-1 | ICE WATER DISPENSER (NEW AND RELOCATED) | FOLLETT SYMPHONY        | 12.7 (1/2)  | -           | INDIRECT TO STANDPIPE  | -          | VERIFY EXACT CONNECTION REQUIREMENTS FOR NEW AND EXISTING EQUIPMENT IN FIELD PRIOR TO START OF WORK. |
| M-1  | MACERATOR (NEW AND RELOCATED)           | VERNACARE               | 19.1 (3/4)  | -           | INDIRECT TO STANDPIPE  | -          | VERIFY EXACT CONNECTION REQUIREMENTS FOR NEW AND EXISTING EQUIPMENT IN FIELD PRIOR TO START OF WORK. |
| T-1  | TUB (RELOCATED)                         | ARJONUNTELEIGH RHAPSODY | 19.1 (3/4)  | 19.1 (3/4)  | INDIRECT TO FLOOR SINK | -          | VERIFY EXACT CONNECTION REQUIREMENTS FOR EXISTING EQUIPMENT IN FIELD PRIOR TO START OF WORK.         |

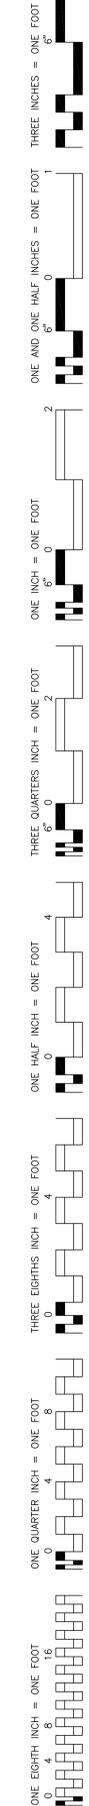

AS1 NO.1  
05/29/2014  
DATE

**CSHQ**  
C.W. MOORE PLAZA  
250 S. 5TH ST.  
BOISE, ID 83702  
(208) 343-4635 FAX (208) 343-1858  
http://www.cshqa.com

**STEVEN HARDY, P.E.**  
C.W. MOORE PLAZA  
250 S. 5TH ST  
BOISE, IDAHO  
PHONE: 208-343-4635 FAX: 208-343-1858

THESE DRAWINGS AND SPECIFICATIONS, AS INSTRUMENTS OF SERVICE, ARE AND SHALL REMAIN THE PROPERTY OF CSQA OR ITS APPLICABLE. ©2014/2013

STAMP  
PROFESSIONAL ENGINEER  
STATE OF IDAHO  
STEVEN G. HARDY  
51514

CAD FILE NAME:  
531-320\_PO.2.DWG  
XREF FILE NAME:  
531-320\_30X42TLBK.DWG

DRAWING TITLE  
**PLUMBING SCHEDULES**

APPROVED: CHIEF OF FACILITY MANAGEMENT SERVICE  
APPROVED: MEDICAL CENTER DIRECTOR

PROJECT TITLE  
**BOISE VAMC BUILDING 67 EXPANSION**

DATE  
07/12/2013

PROJECT NO.  
531-320

DRAWING NO.  
P0.2

DWG 95 OF 191

