

COMMUNICATION ABBREVIATIONS

| | | | |
|----------|---|------|-------------------------------------|
| 1PH | SINGLE-PHASE | MATV | MASTER ANTENNA TELEVISION SYSTEM |
| 1P | SINGLE POLE | MAX | MAXIMUM |
| 2/C | TWO-CONDUCTOR | MECH | MECHANICAL |
| 3/C | THREE-CONDUCTOR | MH | MANHOLE |
| 3PH | THREE-PHASE | MIN | MINIMUM |
| 4C | FOUR-CONDUCTOR | MT | MOUNT |
| 4W | FOUR-WIRE | MTD | MOUNTED |
| | | MTS | MOUNTING |
| A/C UNIT | AIR CONDITIONING UNIT | NA | NOT APPLICABLE |
| A/E | ARCHITECT/ENGINEER | NEC | NATIONAL ELECTRICAL CODE |
| AAP | ALARM ANNUNCIATOR PANEL | NEUT | NEUTRAL |
| AC | ALTERNATING CURRENT OR ARMORED CABLE | NIC | NOT IN CONTRACT |
| ACC | ACCESSIBLE | NS | NO SCALE |
| ADDL | ADDITIONAL | NTS | NOT TO SCALE |
| ADJ | ADJACENT, ADJOINING | OC | ON CENTER |
| ADO | AUTOMATIC DOOR OPENER | OD | OUTSIDE DIAMETER |
| APC | ABOVE FINISHED COUNTER | | |
| AF | ABOVE FINISHED FLOOR | P | POLE |
| AFG | ABOVE FINISHED GRADE | PA | PUBLIC ADDRESS |
| AHJ | AUTHORITY HAVING JURISDICTION | PB | PANELBOARD, PULL BOX, OR PUSHBUTTON |
| ALT | ALTERNATE | PBPU | PREFABRICATED BEDSIDE PATIENT UNIT |
| AMB OR A | AMBIENT | PED | PEDESTAL |
| ARCH | ARCHITECT | PEND | PENDANT |
| ATS | AUTOMATIC TRANSFER SWITCH | PF | POWER FACTOR |
| AUTO | AUTOMATIC | PH | PHASE |
| AV | AUDIO VISUAL | PNL | PANEL |
| | | PVC | POLYVINYL CHLORIDE (PLASTIC) |
| BAT | BATTERY | PWR | POWER |
| BC | BARE COPPER | | |
| BD | BOARD | RCP | REFLECTED CEILING PLAN |
| BFF | BELOW FINISH FLOOR | REC | RECESSED |
| BLDG | BUILDING | RECP | RECEPTACLE |
| BP | BOILER PLANT INSTRUMENTATION PANEL | RGS | RIGID GALVANIZED STEEL |
| BYP | BY PASS | RM | ROOM |
| | | REQD | REQUIRED |
| C | CONDUIT | SF | SQUARE FOOT (FEET) |
| CAB | CABINET | SHT | SHEET |
| CALC | CALCULATE | SI | INTERNATIONAL SYSTEM OF UNITS |
| CAP | CAPACITY | SPEC | SPECIFICATION |
| CAT | CATALOG | SURF | SURFACE |
| CATV | COMMUNITY ANTENNA TELEVISION | SW | SWITCH |
| CCR | CONTROL CONTACTOR | | |
| CCTV | CLOSED CIRCUIT TELEVISION | TEL | TELEPHONE |
| CD | CONSTRUCTION DOCUMENTS | TP | TWISTED PAIR |
| CF | CONTRACTOR FURNISHED | TFS | TWISTED PAIR SHIELDED |
| CF/CI | CONTRACTOR FURNISHED/CONTRACTOR INSTALLED | TTB | TELEPHONE TERMINAL BOARD |
| CF/OI | CONTRACTOR FURNISHED/OWNER INSTALLED | TV | TELEVISION |
| CFF | CONTRACTOR FURNISHED EQUIPMENT | TYP | TYPICAL |
| CLG | CEILING | | |
| CMU | CONCRETE MASONRY UNIT | UFD | UNDERFLOOR DUCT |
| COMM | COMMUNICATION | UGND | UNDERGROUND |
| COMM | COMMUNICATION | UL | UNDERWRITERS LABORATORY |
| COMPT | COMPARTMENT | UON | UNLESS OTHERWISE NOTED |
| CONC | CONCRETE | UPS | UNINTERRUPTIBLE POWER SUPPLY |
| CONT | CONTINUE | UTIL | UTILITY |
| CONTR | CONTRACTOR | | |
| COORD | COORDINATE | V | VOLT |
| CTV | CABLE TELEVISION | WP | WEATHERPROOF |
| CU | COPPER | | |
| CU FT | CUBIC FEET | | |
| CUR | CURRENT | | |
| | | | |
| DB | DECIBEL OR DIRECT BURIAL | | |
| DC | DIRECT CURRENT | | |
| DEG C | DEGREES CELSIUS | | |
| DEG F | DEGREES FAHRENHEIT | | |
| DEMO | DEMOLITION | | |
| DIAG | DIAGRAM | | |
| DISTR | DISTRIBUTION | | |
| DN | DOWN | | |
| DRSW | DOOR SWITCH | | |
| DWG | DRAWING | | |
| | | | |
| EC | EMPTY CONDUIT | | |
| EG | EQUIPMENT GROUND | | |
| EL | ELEVATION | | |
| ELEC | ELECTRIC OR ELECTRICAL | | |
| ELEV | ELEVATOR | | |
| EMER | EMERGENCY | | |
| EMI | ELECTROMAGNETIC INTERFERENCE | | |
| EMT | ELECTRICAL METALLIC TUBING | | |
| ENCL | ENCLOSURE | | |
| EPO | EMERGENCY POWER OFF | | |
| ESMT | EASEMENT | | |
| EXIST | EXISTING | | |
| | | | |
| FLEX | FLEXIBLE METALLIC CONDUIT | | |
| FOUTT | TELEPHONE FLOOR OUTLET | | |
| FP | FIRE PROTECTION | | |
| FT | FEET OR FOOT | | |
| FU SW | FUSED SWITCH | | |
| | | | |
| G OR GND | GROUND OR GENERATOR | | |
| GEN | GENERATOR | | |
| GTB | GROUND TERMINAL BOX | | |
| | | | |
| HQA | HAND-OFF-AUTOMATIC | | |
| HT | HEIGHT | | |
| HZ | HERTZ | | |
| | | | |
| IMC | INTERMEDIATE METAL CONDUIT | | |
| IR | INFRARED | | |
| | | | |
| J-BOX | JUNCTION BOX | | |
| | | | |
| LF | LINEAR FEET (FOOT) | | |
| LTNG | LIGHTNING | | |
| LV | LOW VOLTAGE | | |




COMMUNICATION SYMBOLS

| | |
|----------|---|
| — CATV — | CABLE TELEVISION LINE = CATV |
| — CCTV — | CLOSED CIRCUIT TELEVISION LINE = CCTV. MINIMUM 1" [25mm] CONDUIT |
| — FO — | FIBEROPTICS LINE = FO |
| — T — | TELEPHONE LINE = T |
| — I — | INTERCOM LINE = I. MINIMUM 3/4" [19mm] CONDUIT. |
| — S — | SOUND LINE = S |
| — NC — | NURSE CALL LINE = NC. MINIMUM 3/4" [19mm] CONDUIT. |
| — R — | RADIO CONDUIT RUN, MINIMUM 3/4" [19mm] CONDUIT. |
| ▼ | OUTLET, COMBINATION TELEPHONE/DATA COMMUNICATION |
| ▼ | FLOOR RECEPTACLE, TELEPHONE |
| ▼ | OUTLET TELEPHONE; LETTER INDICATES AS FOLLOWS: BLANK = 18" AFF UNO W = 58" AFF UNO WH = 58" AFF UNO & HANDS FREE WI = 58" AFF UNO W/ INTERCOM |
| ▽ | OUTLET DATA ONLY |
| □ | INTERCOM STATION (REFER TO SPECS. FOR FUNCTIONAL OPERATION OF INSTRUMENT AND TYPE REQUIRED.) |
| ▽ M | OUTLET, TELEVISION BLANK = 4 11/16" MASTER ANTENNA OUTLET BOX W/ F-TYPE 75 OHM CONNECTOR WALL PLATE, MTD, 18" AFF UNLESS OTHERWISE NOTED. C = CAMERA (CCTV SYSTEM), MTD 18" [457mm] AFF M = MONITOR (CTV SYSTEM). |
| ■ | TELEPHONE TERMINAL CABINET |
| TBD | TELEPHONE BACKBOARD (WALL MOUNTED) |


ELECTRONIC SAFETY AND SECURITY SYMBOLS

| | | | | |
|--------|---|--|--|--|
| CR M T | CARD ACCESS READER; LETTER INDICATES AS FOLLOWS: M= MOUNT C= CEILING D= DESK F= FLUSH H= HIDDEN M= MULLION P= PEDESTAL R= RACK S= SURFACE W= WALL T= TECHNOLOGY/TYPE B= BARCODE F= ELEVATOR FLOOR CALL H= ELEVATOR HALL CALL M= MAG STRIP P= PROXIMITY S= SMART CARD T= TOKEN | | | |
| DL M T | ELECTRONIC LOCK; LETTER INDICATES AS FOLLOWS: M= MOUNT C= CEILING D= DESK F= FLUSH H= HIDDEN M= MULLION P= PEDESTAL R= RACK S= SURFACE W= WALL T= TECHNOLOGY/TYPE D= DEADBOLT H= HYBRID L= LATCH SET M= MAGNETIC S= STRIKE | | | |
| PB M T | PUSH BUTTON; LETTER INDICATES AS FOLLOWS: M= MOUNT C= CEILING D= DESK F= FLUSH H= HIDDEN M= MULLION P= PEDESTAL R= RACK S= SURFACE W= WALL T= TECHNOLOGY/TYPE B= BELL PUSH D= DURESS P= PANIC R= DOOR RELEASE X= REQUEST-FOR-EXIT | | | |

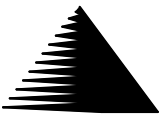
BID DOCUMENTS - NOT FOR CONSTRUCTION
FULLY SPRINKLERED

| | | | | | | | | | | | | | | | | | | |
|--|--|--|--------------|--|---|--|---|--|---|--|--|--|--|--|---------------------------------------|--|--|--|
| | | | CONSULTANTS: | | MILLER-REMICK CORPORATION PROFESSIONAL ENGINEER THOMAS L. CHAPMAN, P.E. PENNSYLVANIA LICENSE NO. PED44043R SIGNATURE: _____ | | ARCHITECT/ENGINEERS:  Miller-Remick LLC M.E.P. & Structural Engineering A Veteran Owned Small Business 1010 KINGS HIGHWAY SOUTH BUILDING ONE - 1st FLOOR CHERRY HILL, NEW JERSEY 08034 PHONE: (856)429-4000 FAX: (856)429-5000 | |  ARCHITECTS ARCHITECTURAL ENGINEERING PLANNING INTERIORS 95 HANSHURSTON STREET HOBOKEN, NJ 07030 T 973.339.5333 F 973.339.0918 THE HOBOKENITE BUILDING 228 BROOKDALE SUITE 210E, NEW YORK, NY 10029 T 212.362.7964 F 212.362.1111 www.nbarchitects.com | | Drawing Title TELECOM & SECURITY SYMBOLS & ABBREVIATIONS | | Project Title AE - UNIVERSITY DRIVE RESEARCH BUILDING ADDITION | | Project Number VA244-P-1749 | | Office of Construction and Facilities Management  Department of Veterans Affairs | |
| | | | | | | | Approved: Project Director | | Location VA HEALTHCARE, PITTSBURGH PA | | Drawing Number ET0.01 Dwg. 149 of 166 | | | | | | | |
| | | | | | | | | | | | Date 05/03/2013 | | Checked GREGG | | Drawn READ | | | |


three eighths inch = one foot
one eighth inch = one foot
one quarter inch = one foot
one half inch = one foot
three quarters inch = one foot
one inch = one foot
one and one half inches = one foot
two inches = one foot
three inches = one foot
four inches = one foot
five inches = one foot
six inches = one foot
seven inches = one foot
eight inches = one foot
nine inches = one foot
ten inches = one foot
eleven inches = one foot
twelve inches = one foot
thirteen inches = one foot
fourteen inches = one foot
fifteen inches = one foot
sixteen inches = one foot
seventeen inches = one foot
eighteen inches = one foot
nineteen inches = one foot
twenty inches = one foot
twenty one inches = one foot
twenty two inches = one foot
twenty three inches = one foot
twenty four inches = one foot
twenty five inches = one foot
twenty six inches = one foot
twenty seven inches = one foot
twenty eight inches = one foot
twenty nine inches = one foot
thirty inches = one foot
thirty one inches = one foot
thirty two inches = one foot
thirty three inches = one foot
thirty four inches = one foot
thirty five inches = one foot
thirty six inches = one foot
ninety three inches = one foot
ninety four inches = one foot
ninety five inches = one foot
ninety six inches = one foot
ninety seven inches = one foot
ninety eight inches = one foot
ninety nine inches = one foot
one hundred inches = one foot

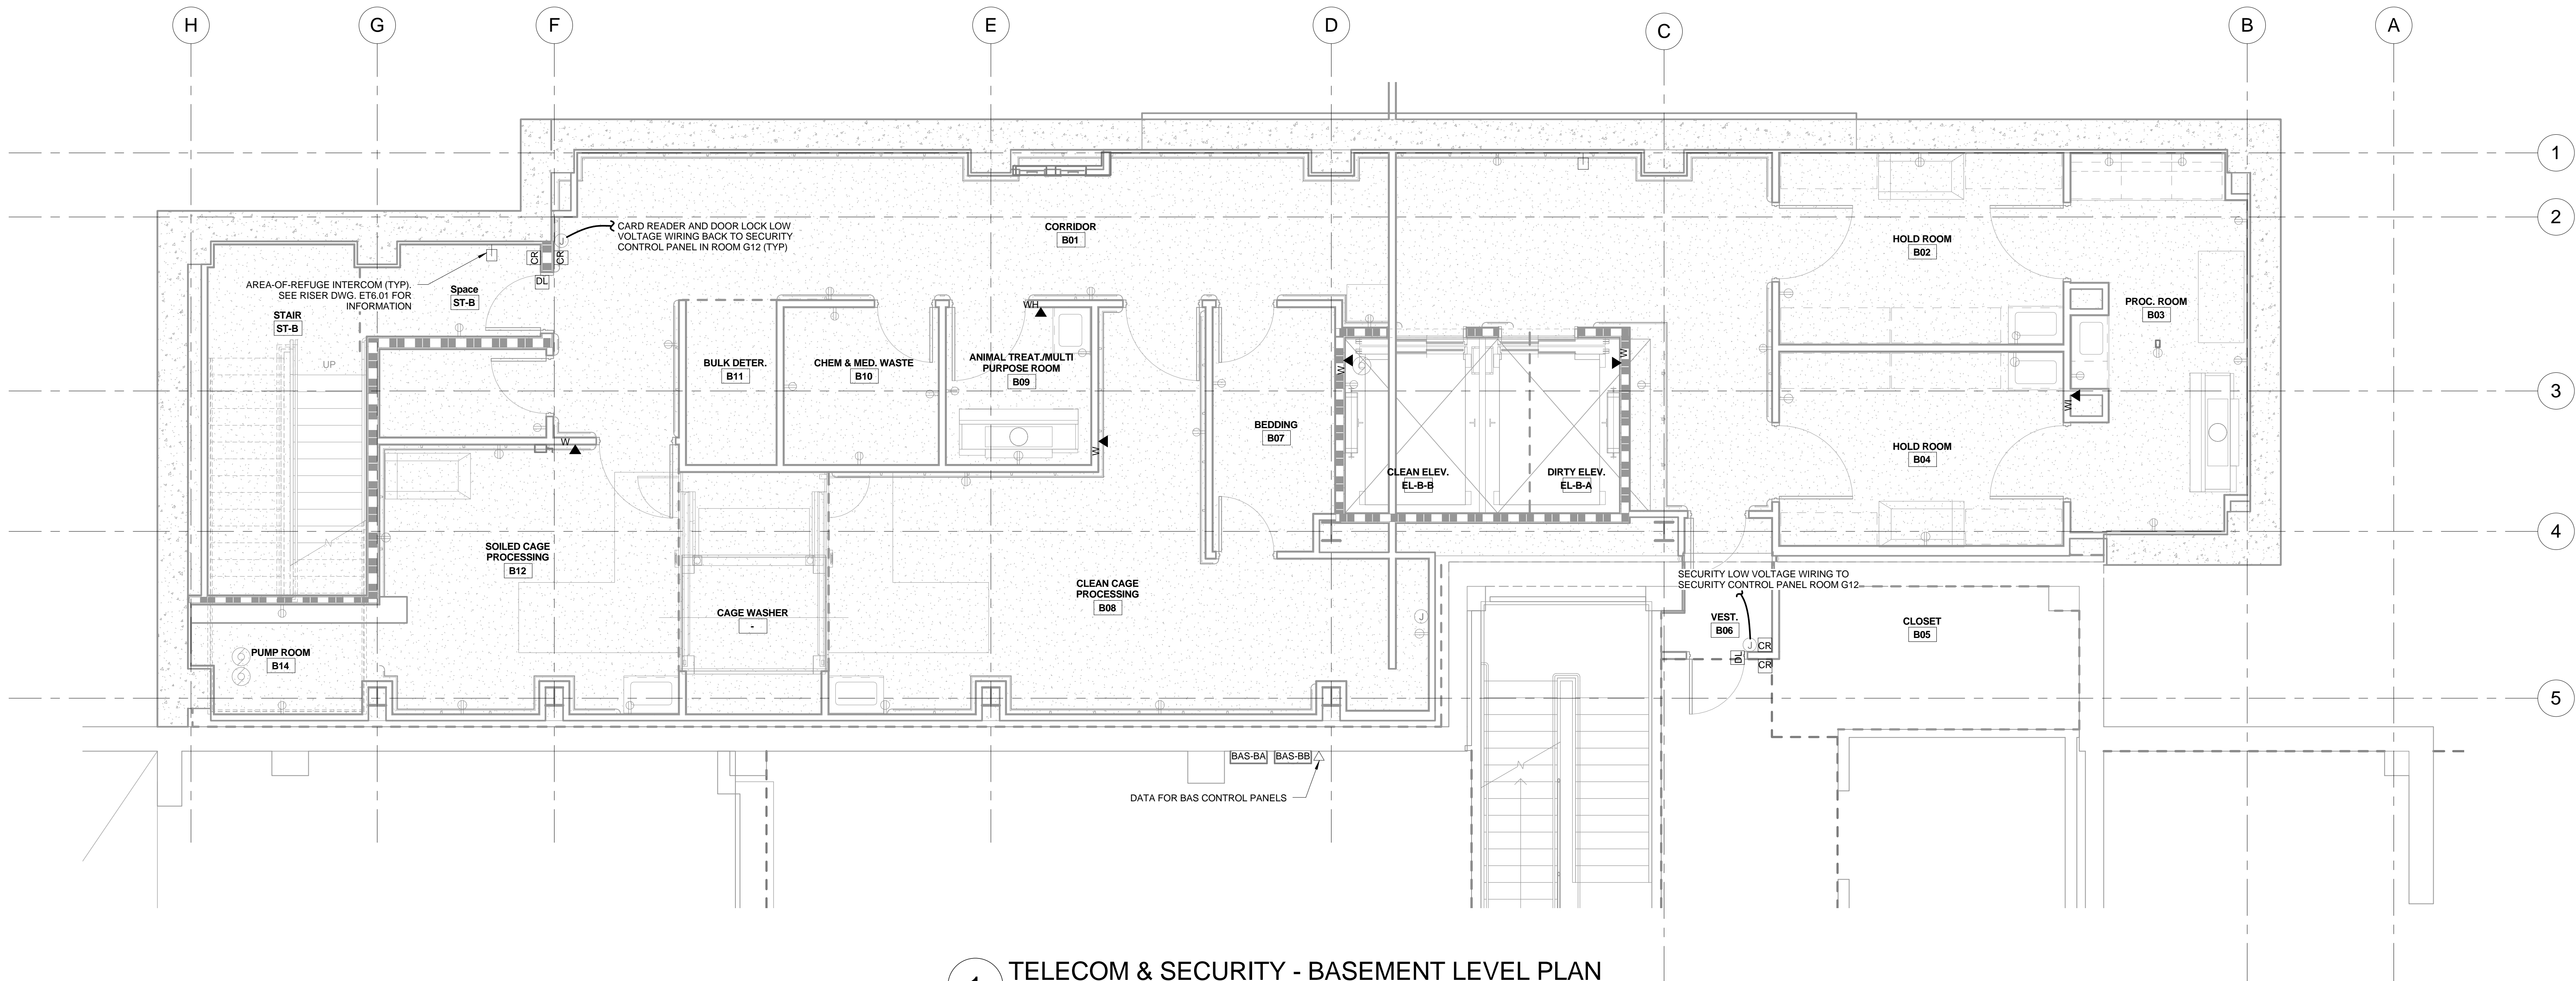

1 TELECOM & SECURITY - BASEMENT LEVEL PLAN
1/4" = 1'-0"

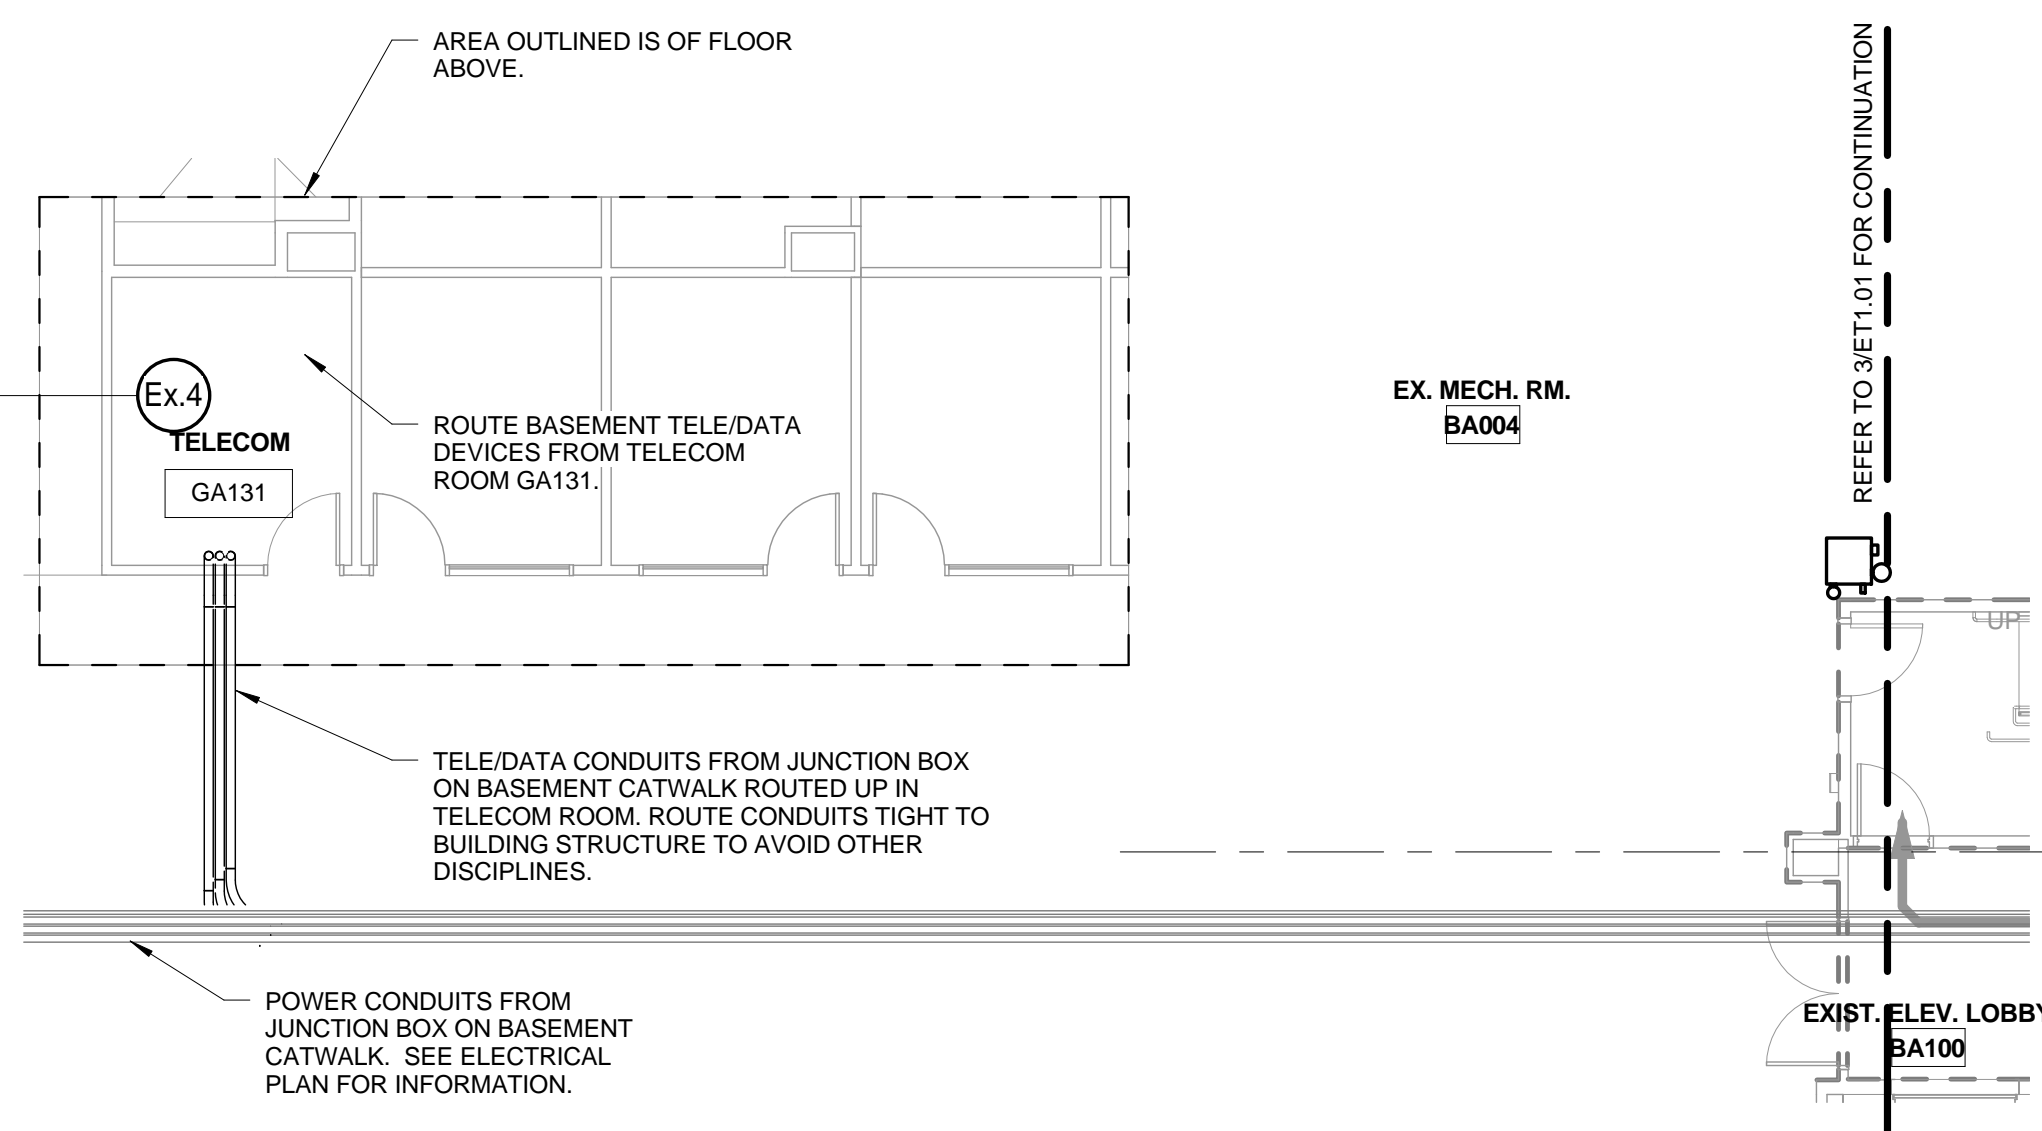

2 TELECOM & SECURITY - BASEMENT LEVEL PLAN - A
1/8" = 1'-0"

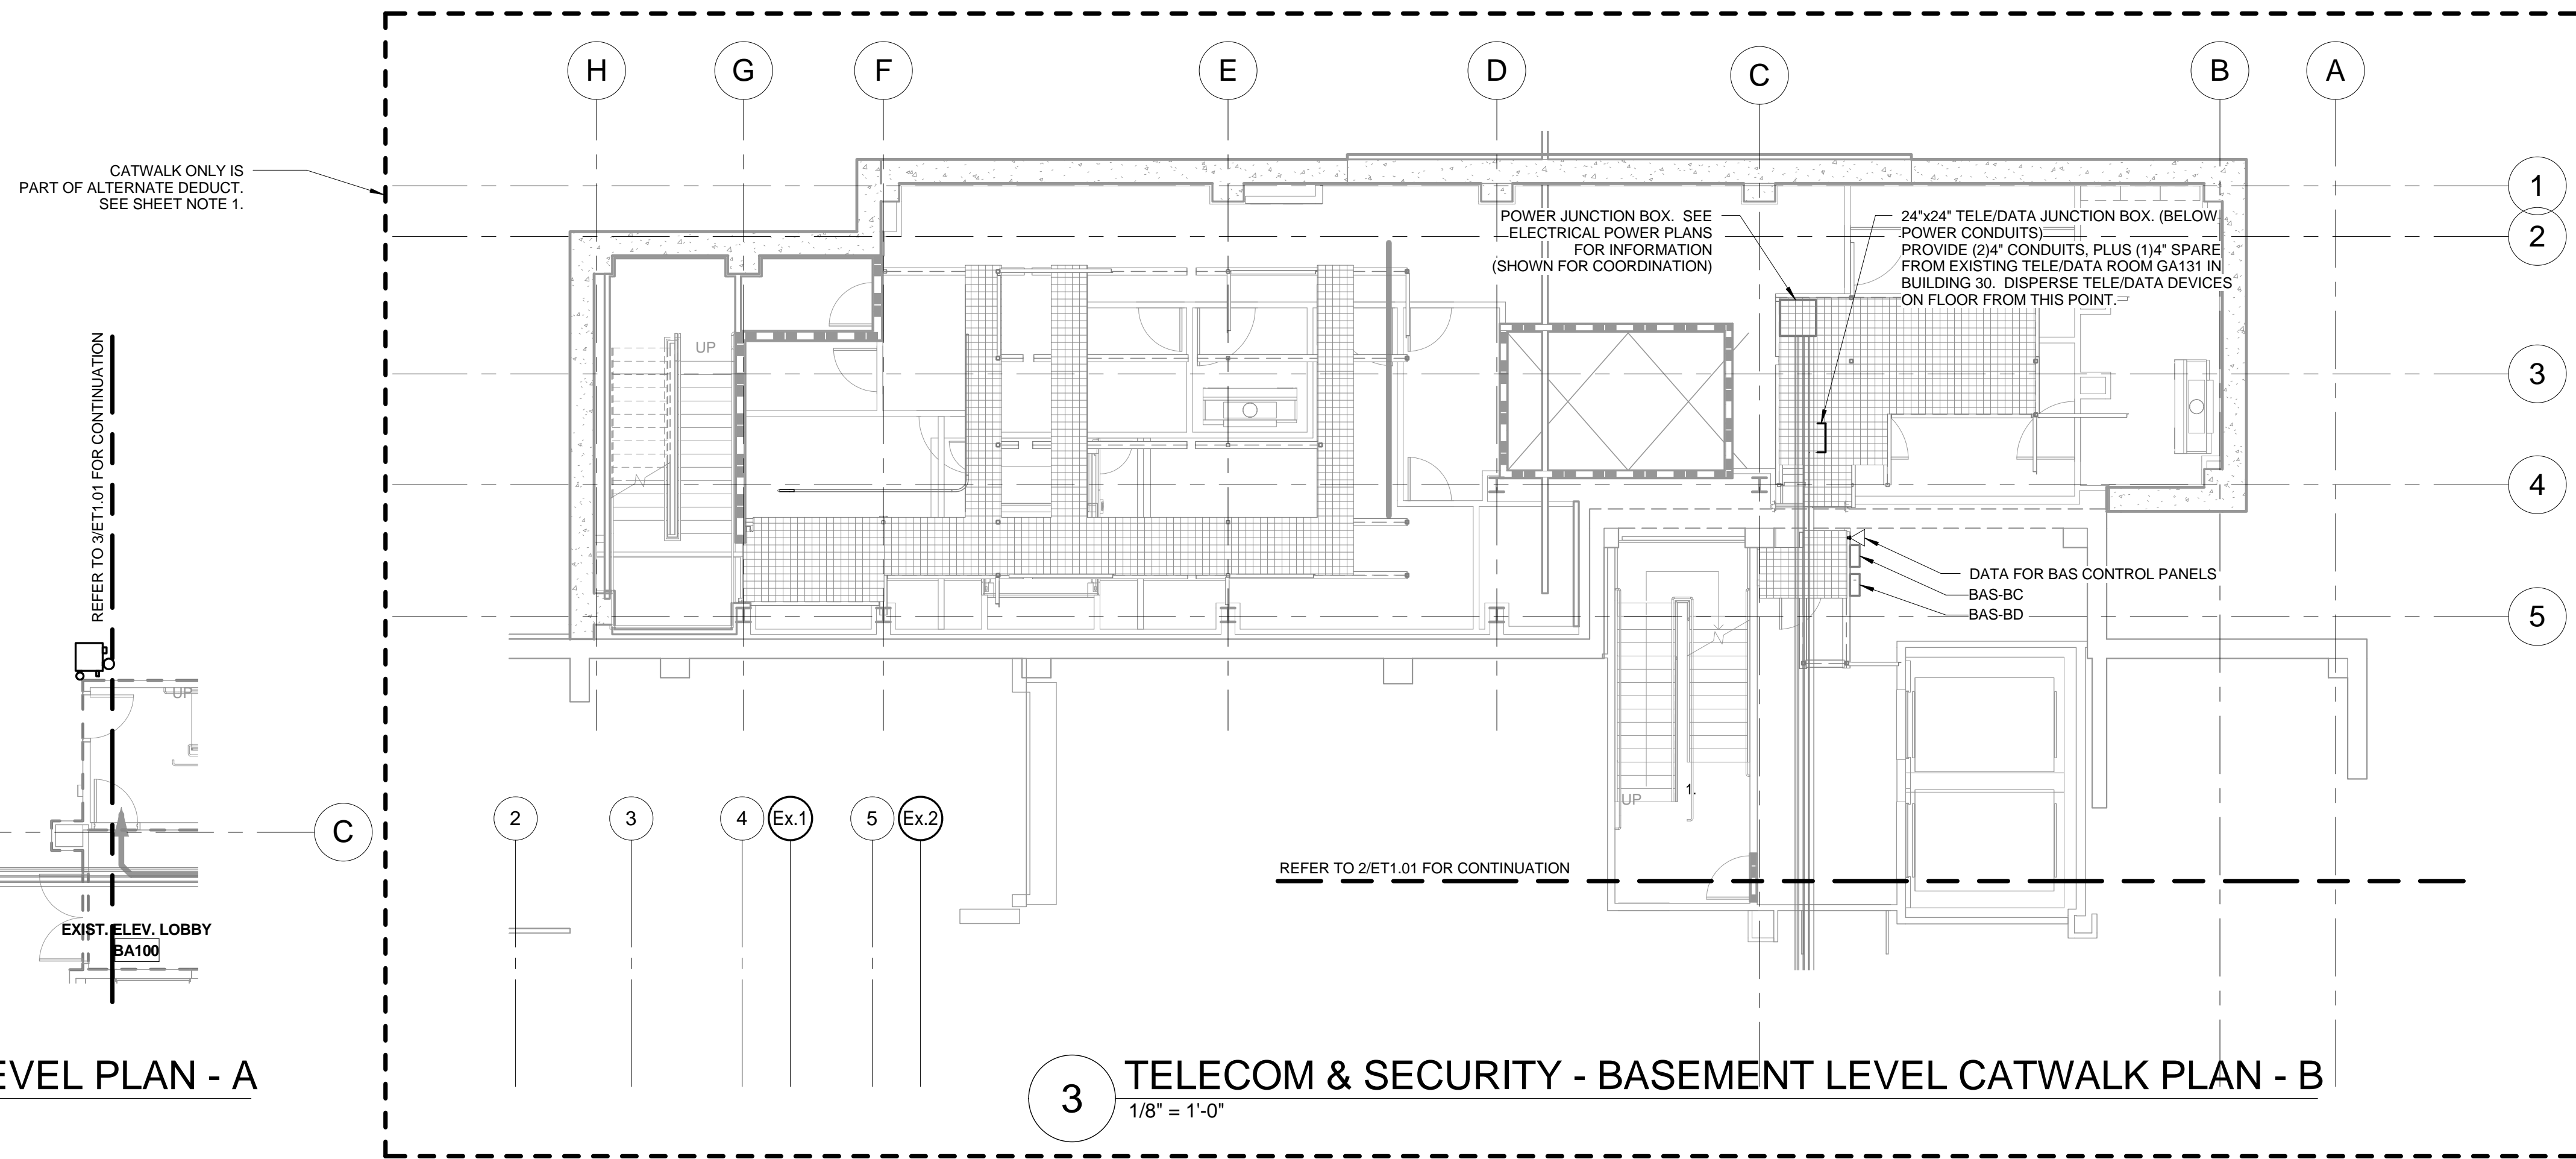

3 TELECOM & SECURITY - BASEMENT LEVEL CATWALK PLAN - B
1/8" = 1'-0"


NOTES

1. SEE DWG. ET0.01 FOR GENERAL NOTES, SYMBOLS, AND ABBREVIATIONS.

SHEET NOTES

1. THIS ELEMENT OF THE PROJECT HAS BEEN IDENTIFIED AS WORK TO BE INCLUDED IN DETAIL AS A BID ITEM. SEE E SPECIFICATIONS AND INSTRUCTIONS TO BIDDERS FOR A DETAILED LISTING OF THESE ITEMS AND THE ASSOCIATED SCOPES OF WORK.


KEY PLAN

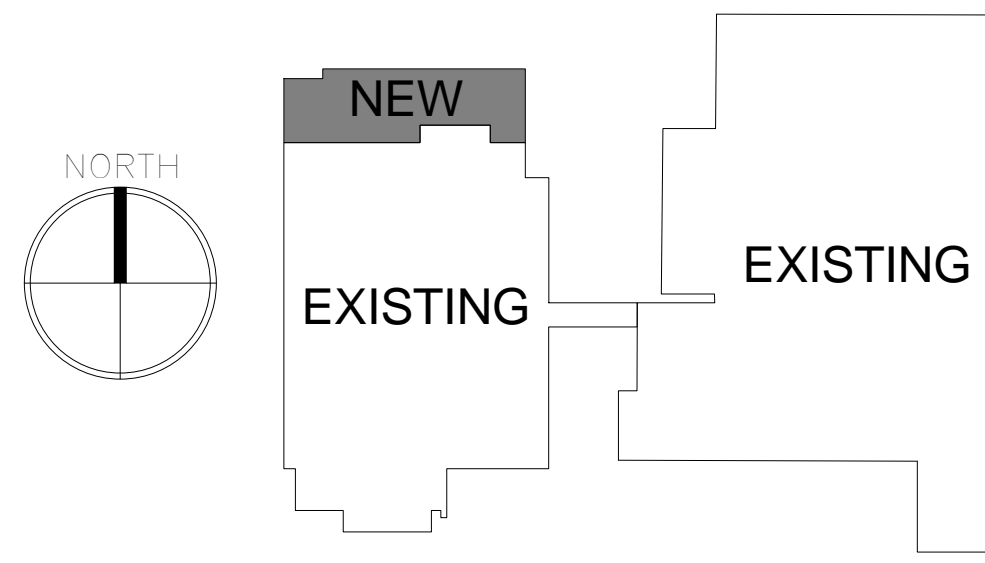


BID DOCUMENTS - NOT FOR CONSTRUCTION
FULLY SPRINKLERED

| |
|---|
| |
|---|


three inches = one foot
one and one half inches = one foot
one inch = one foot
three quarters inch = one foot
one half inch = one foot
three eighths inch = one foot
one quarter inch = one foot
one eighth inch = one foot

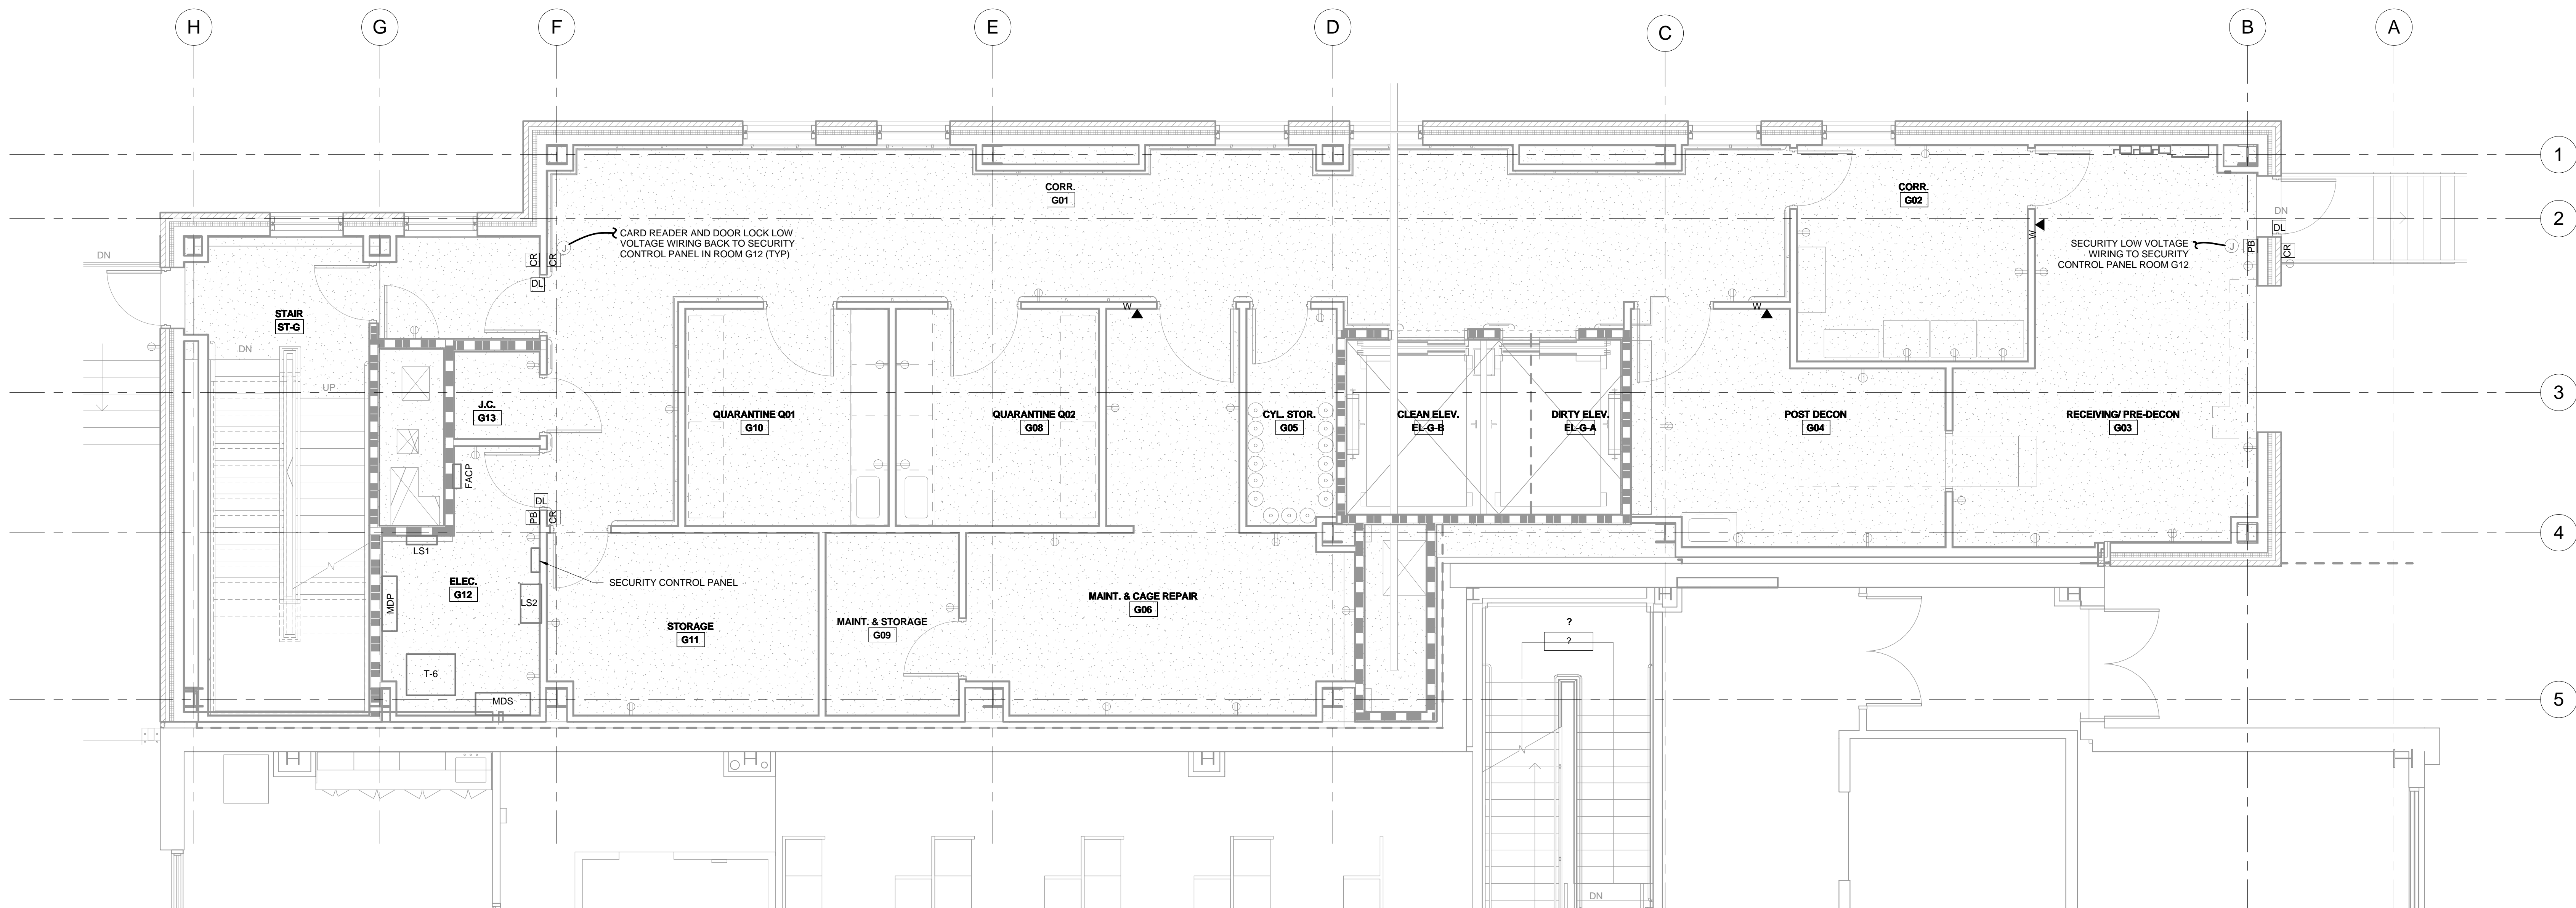

1 TELECOM & SECURITY - GROUND LEVEL PLAN
1/4" = 1'-0"

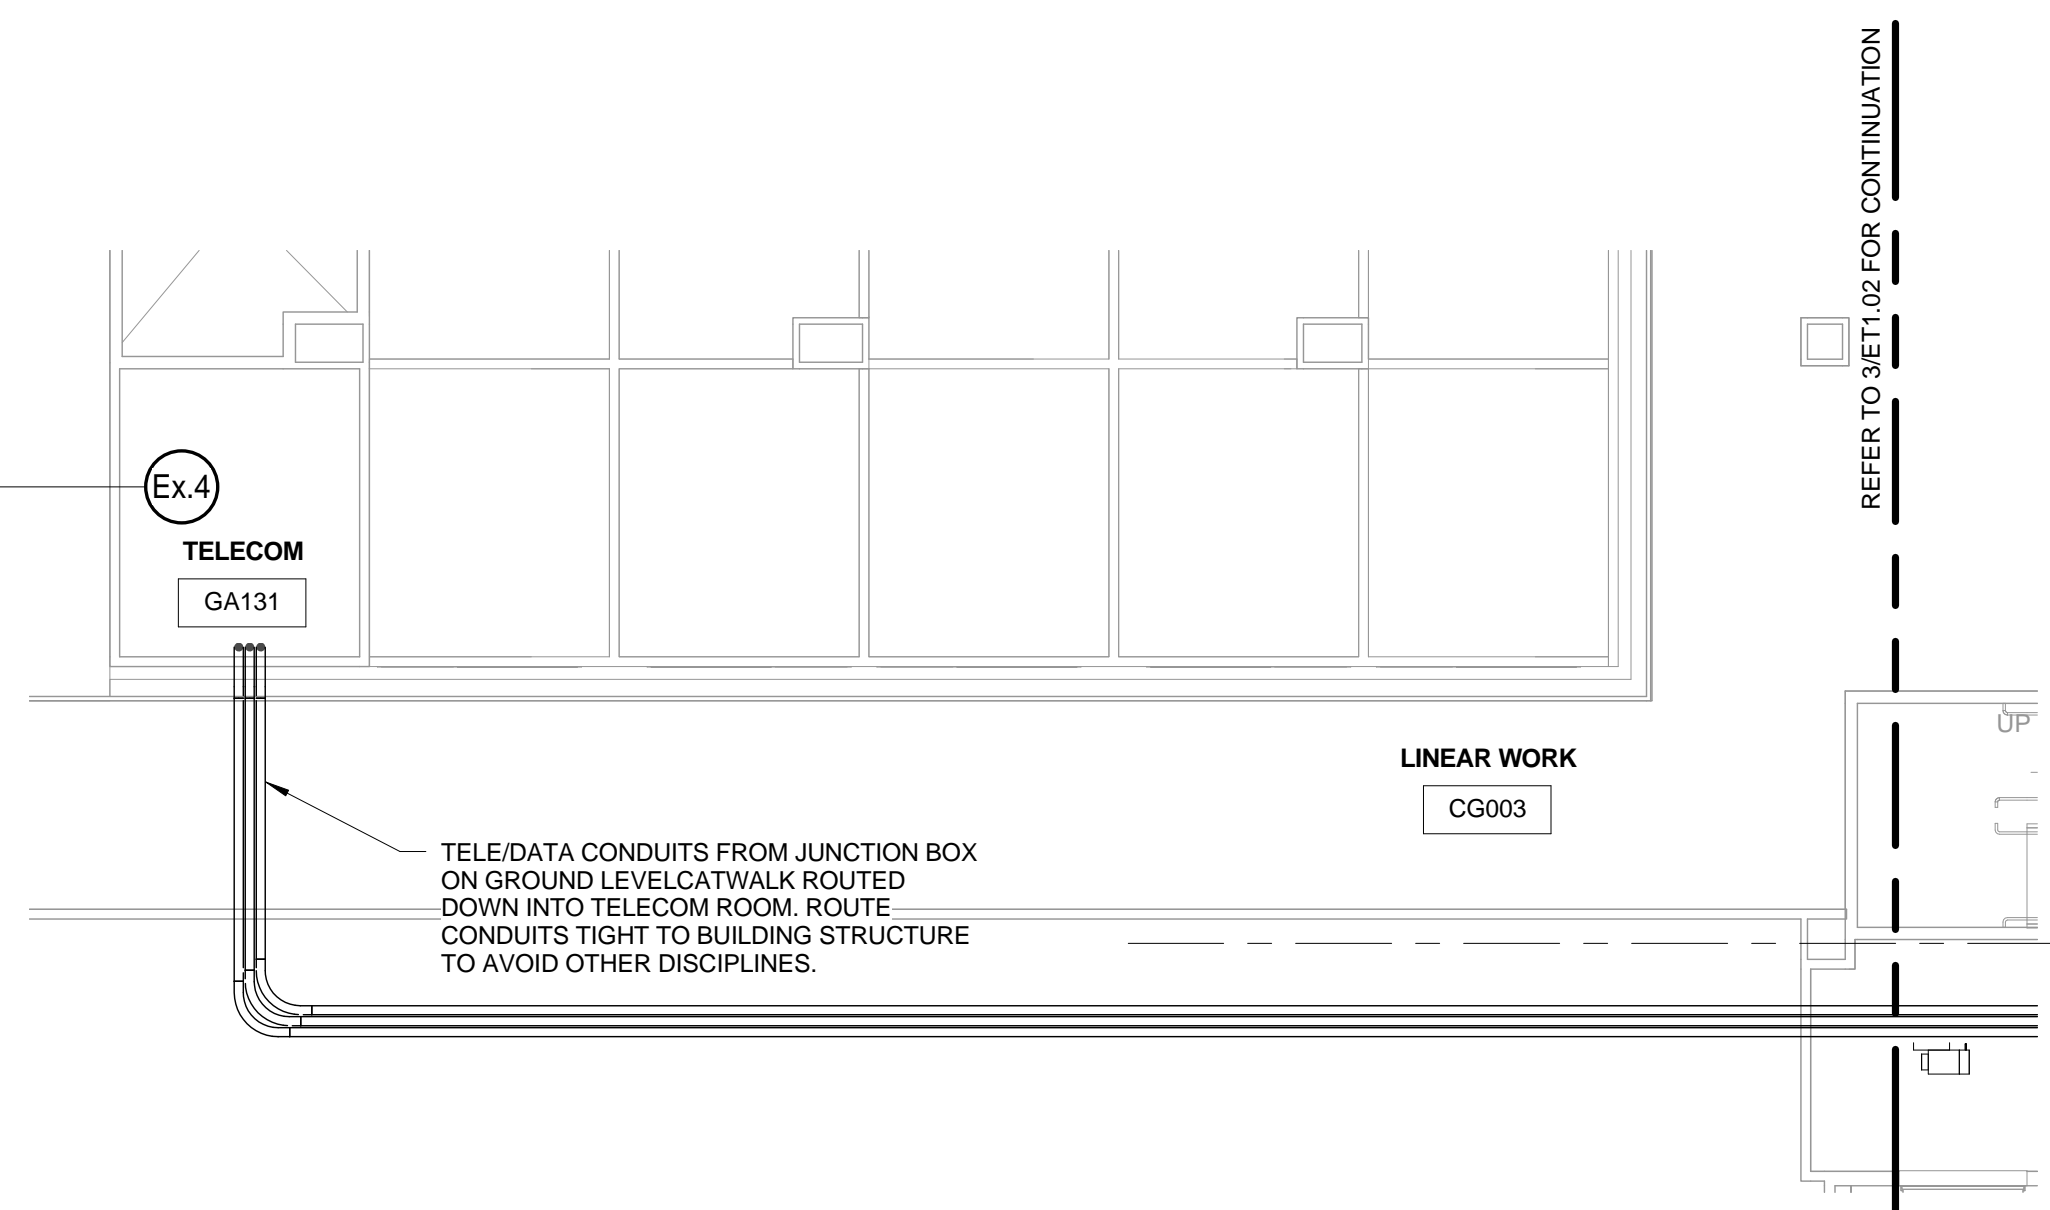

2 TELECOM & SECURITY - GROUND LEVEL PLAN - A
1/8" = 1'-0"

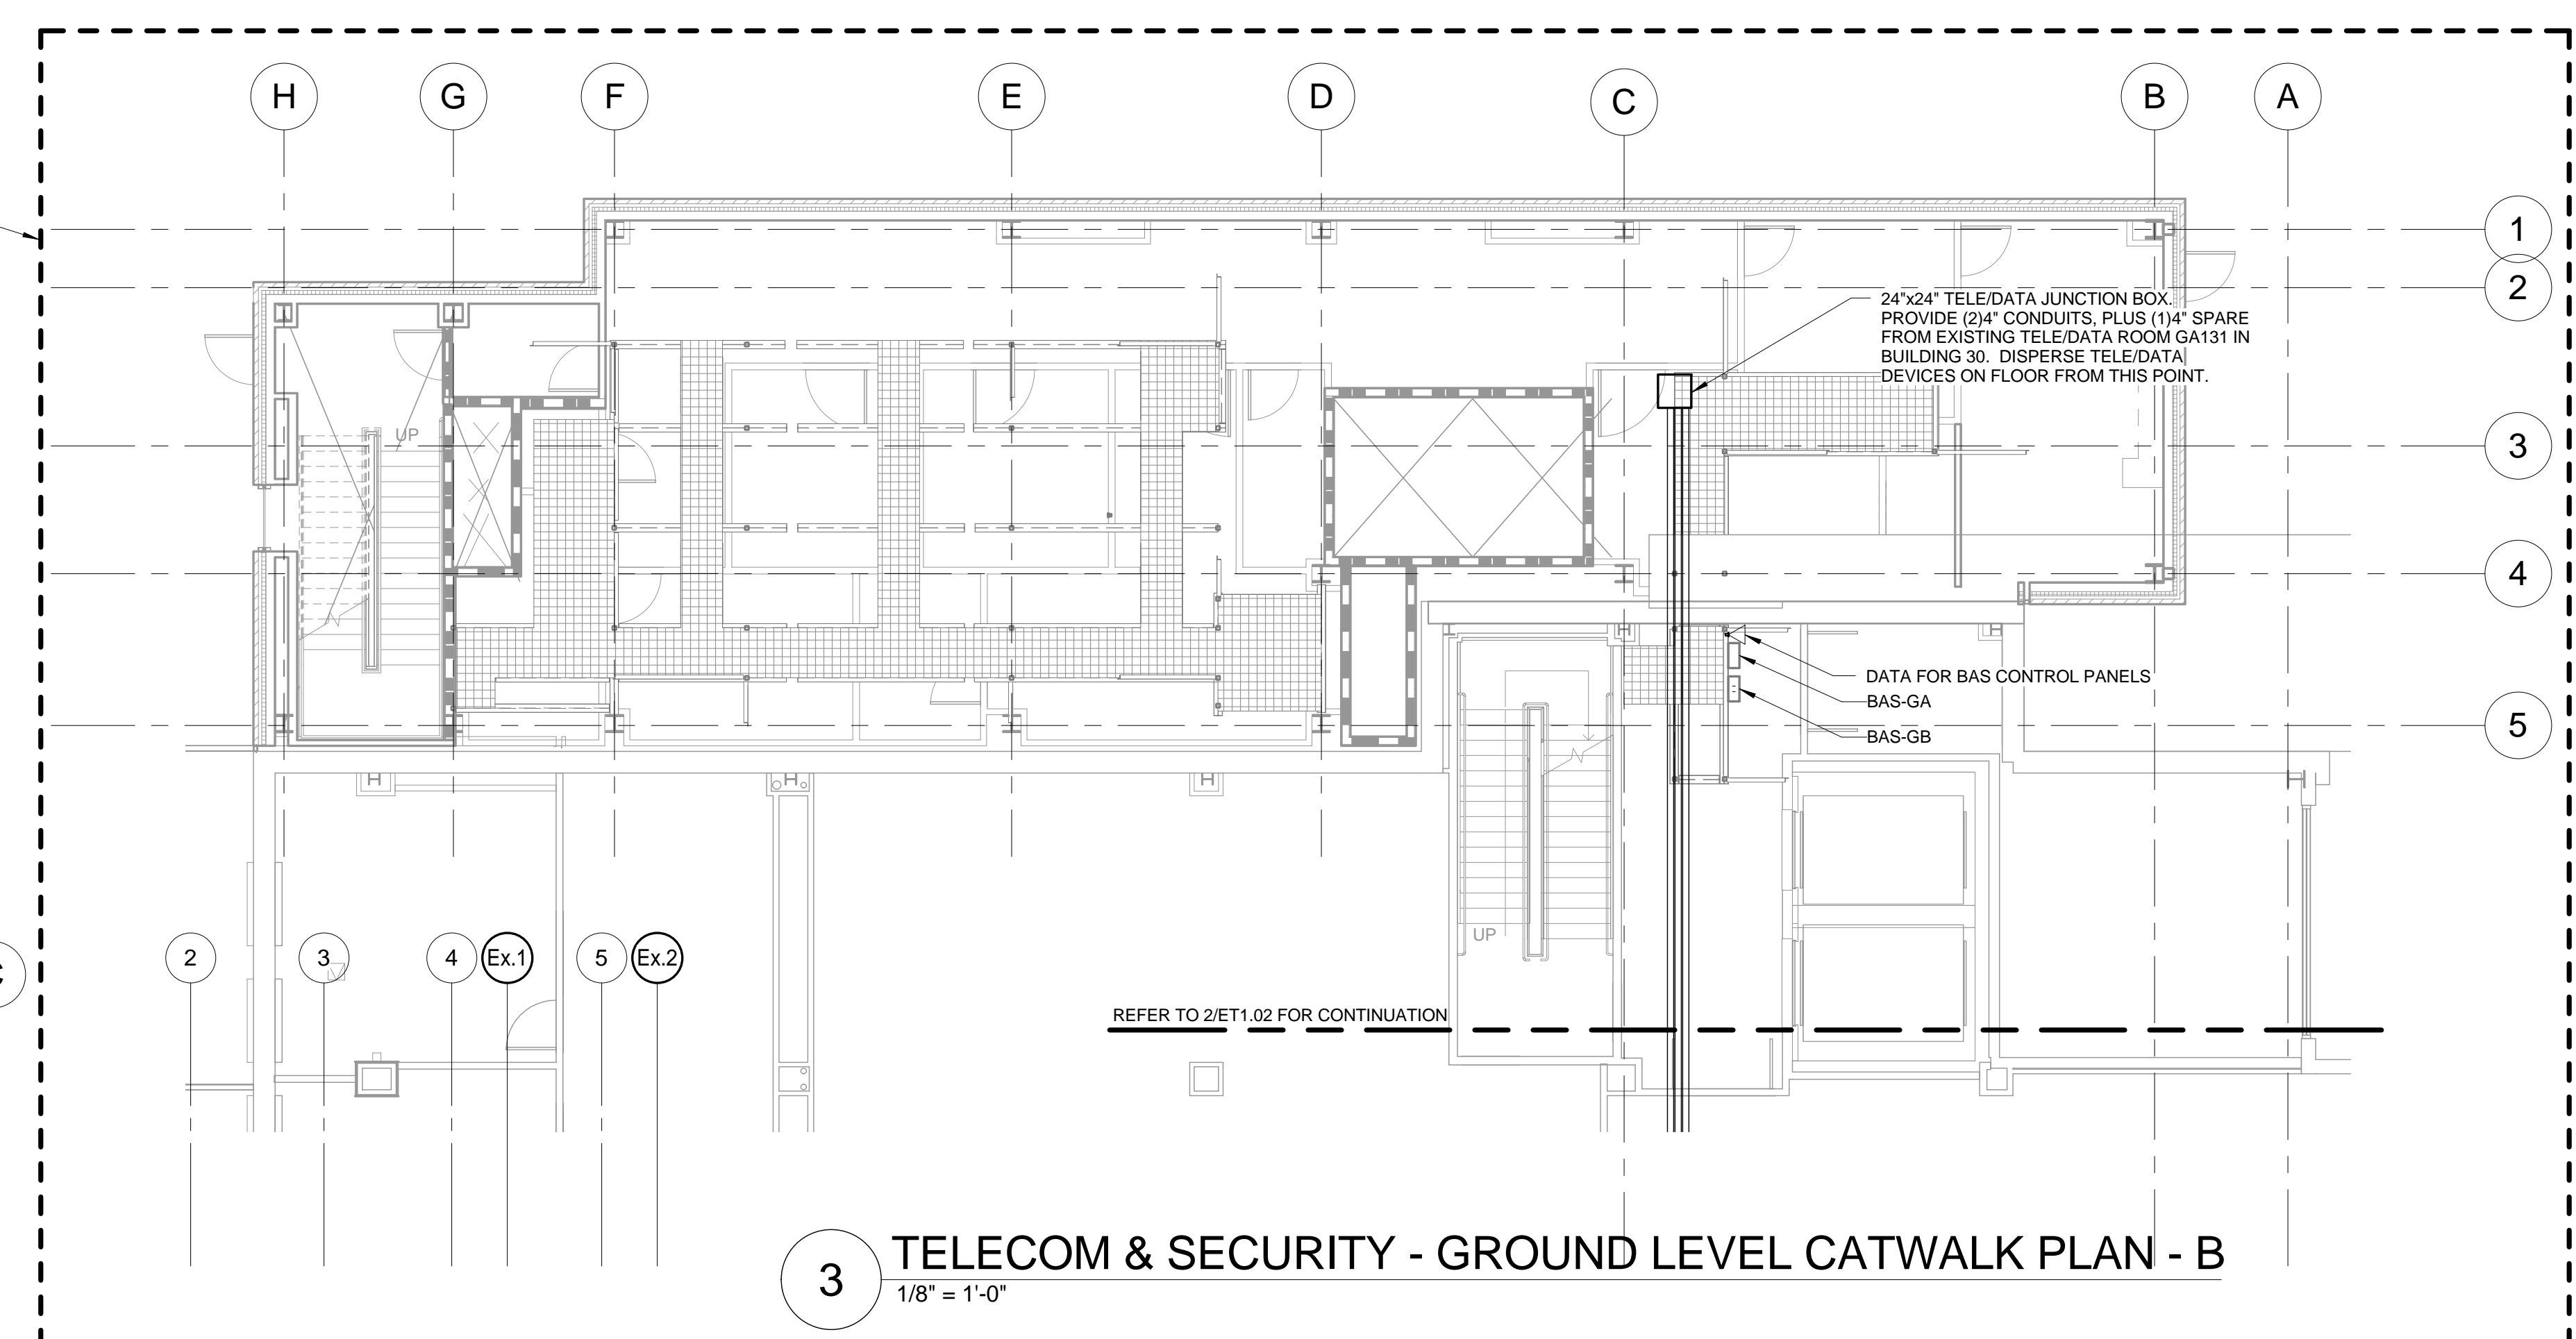

3 TELECOM & SECURITY - GROUND LEVEL CATWALK PLAN - B
1/8" = 1'-0"

NOTES

1. SEE DWG. ET-0.01 FOR GENERAL NOTES, SYMBOLS, AND ABBREVIATIONS.

SHEET NOTES

1. THIS ELEMENT OF THE PROJECT HAS BEEN IDENTIFIED AS WORK TO BE INCLUDED IN DETAIL AS A BID ITEM. SEE SPECIFICATIONS AND INSTRUCTIONS TO BIDDERS FOR A DETAILED LISTING OF THESE ITEMS AND THE ASSOCIATED SCOPES OF WORK.

KEY PLAN

NORTH

NEW


EXISTING

EXISTING


BID DOCUMENTS - NOT FOR CONSTRUCTION
FULLY SPRINKLERED

| |
|---|
| |
|---|


three inches = one foot
one and one half inches = one foot
one inch = one foot
three quarters inch = one foot
three eighths inch = one foot
one half inch = one foot
one quarter inch = one foot
one eighth inch = one foot

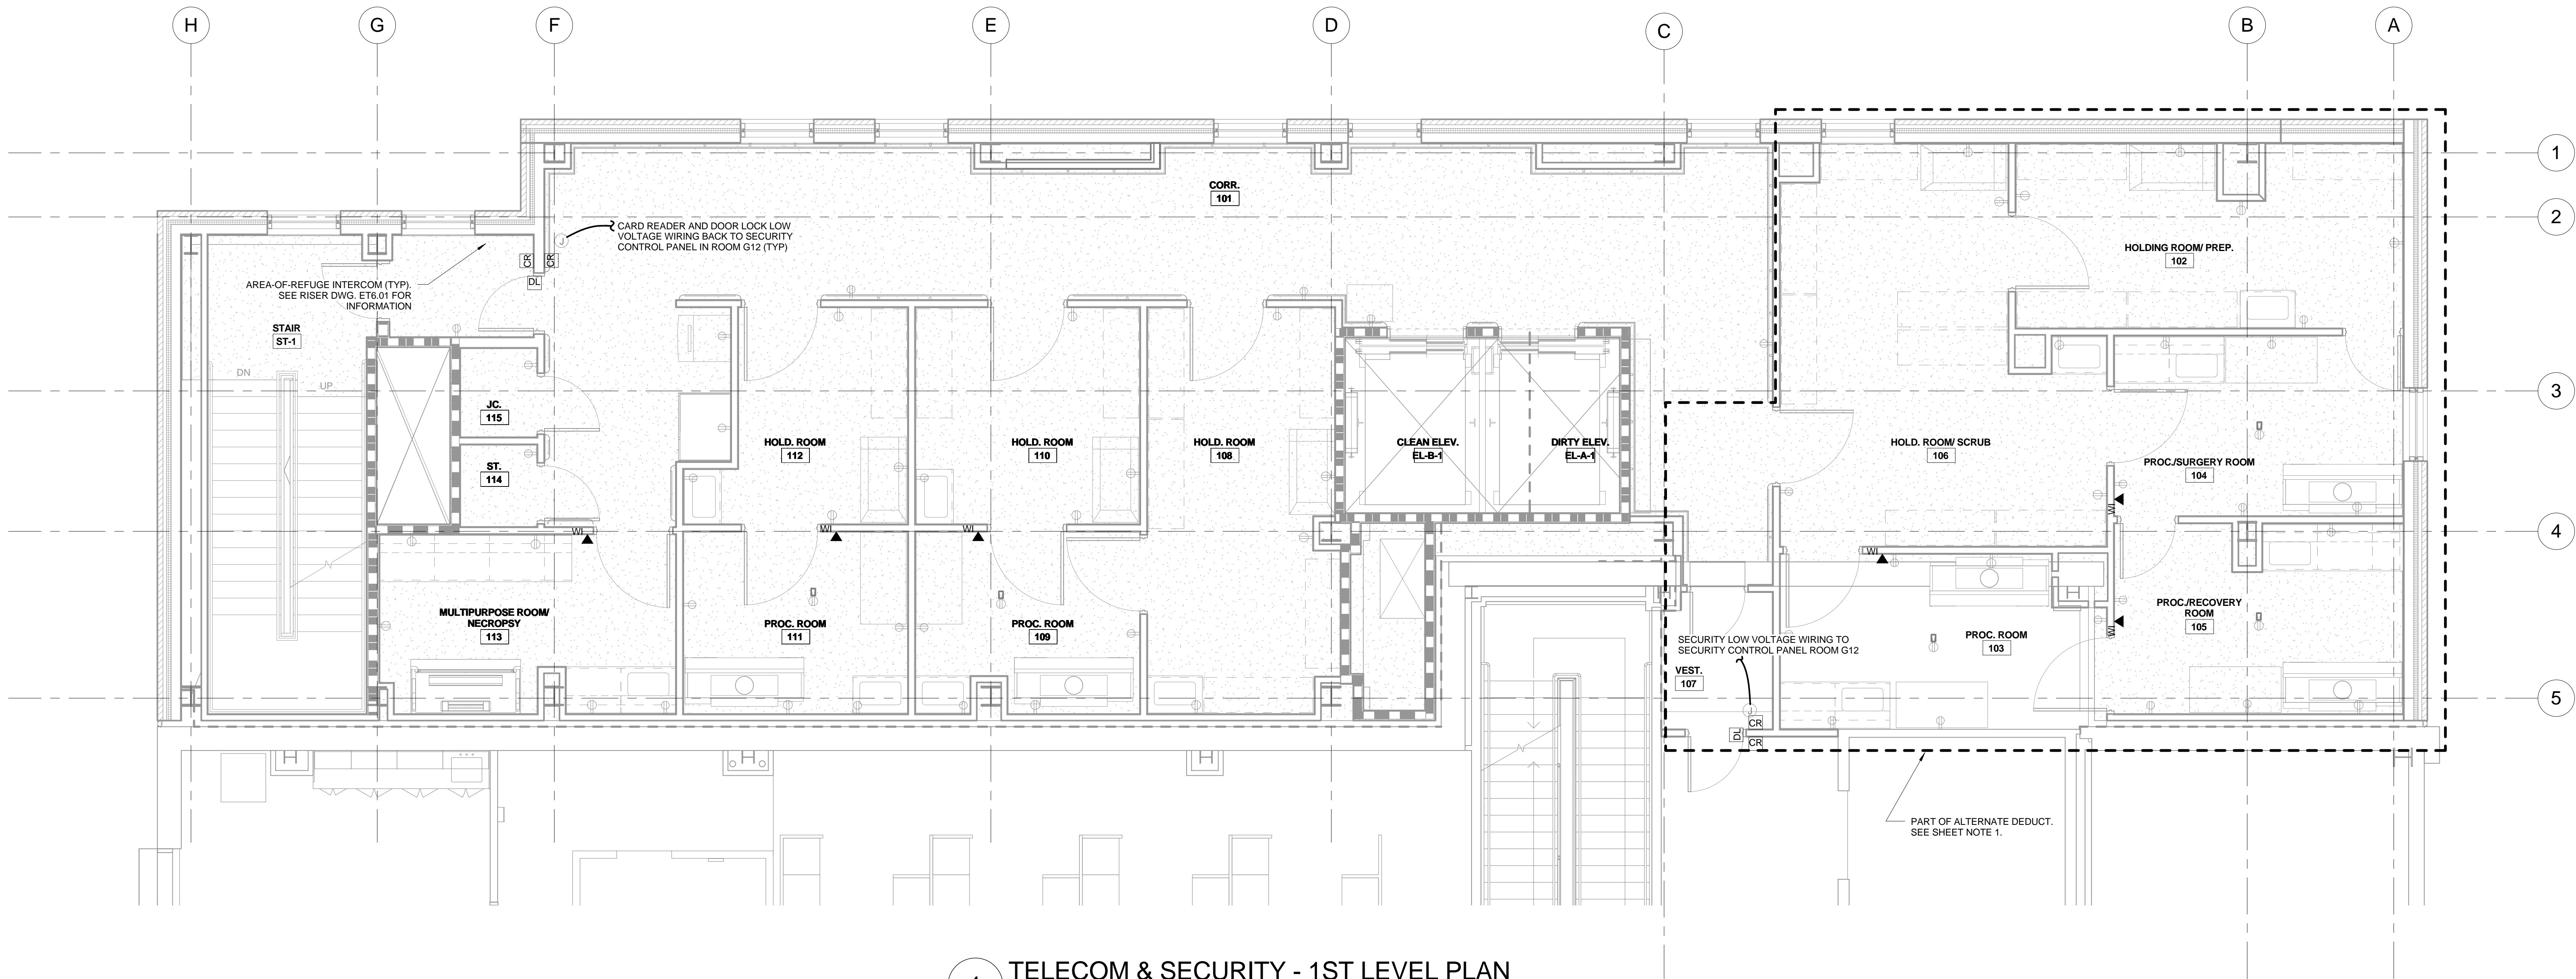

1 TELECOM & SECURITY - 1ST LEVEL PLAN
1/4" = 1'-0"

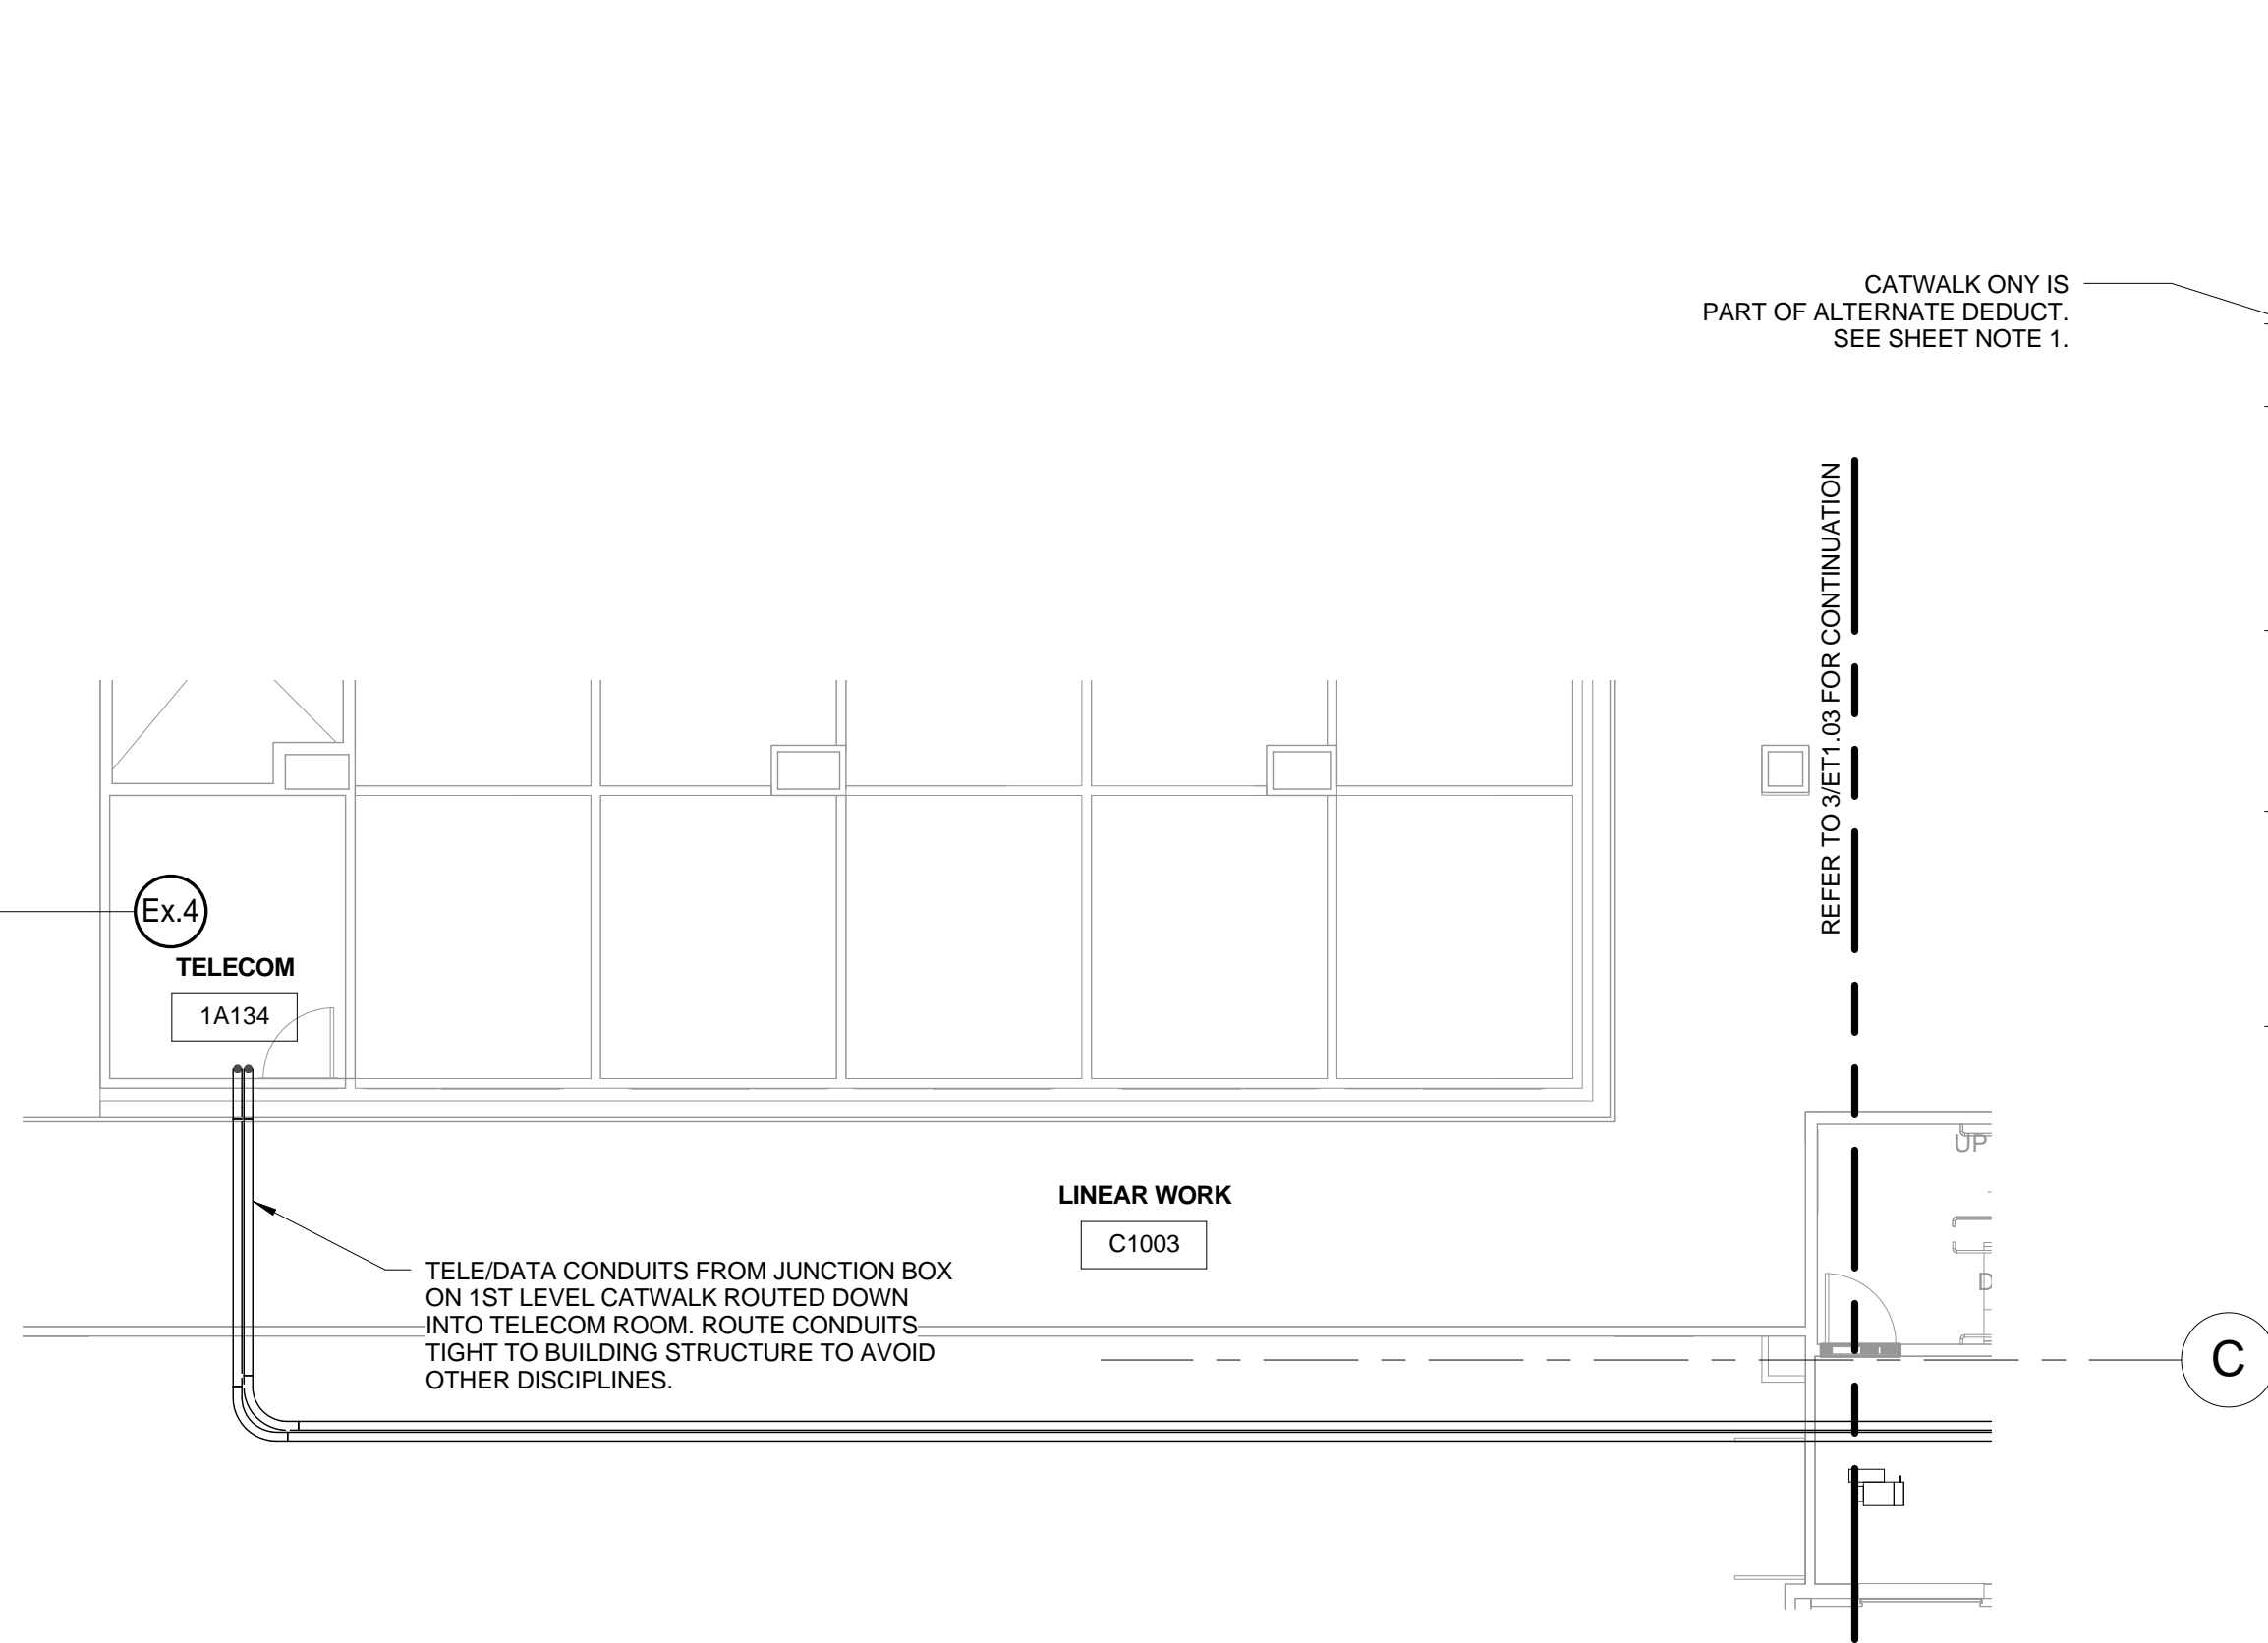

2 TELECOM & SECURITY - 1ST LEVEL PLAN - A
1/8" = 1'-0"

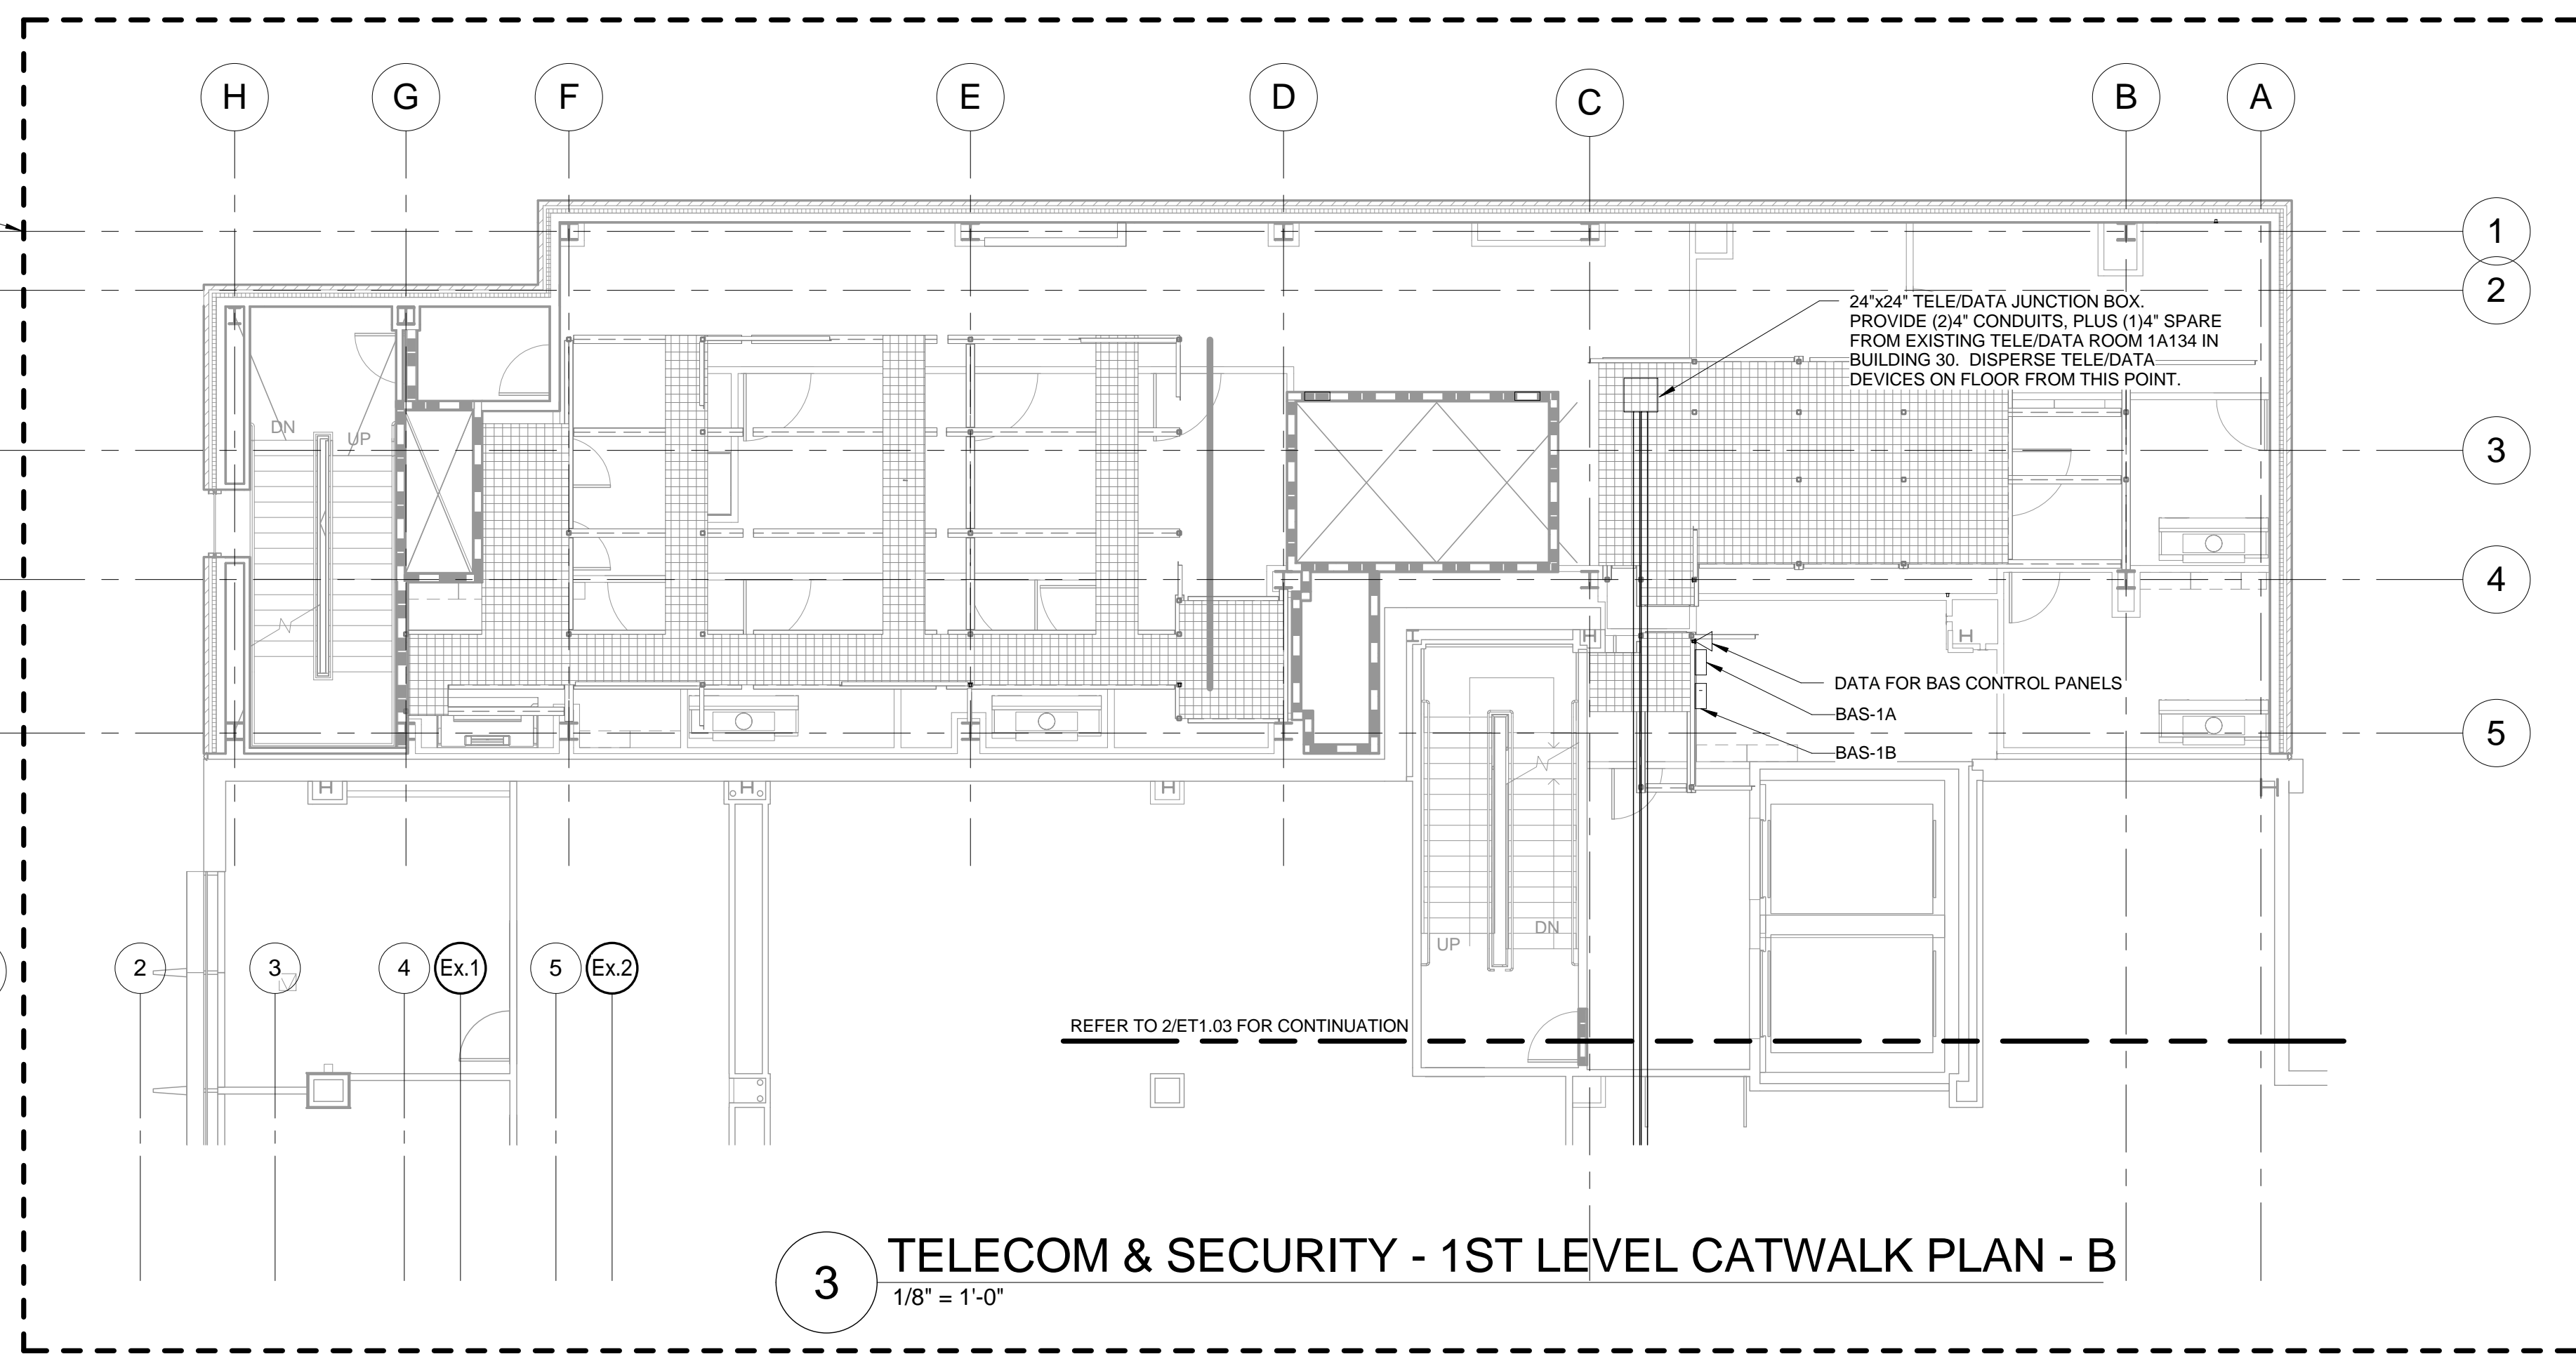

3 TELECOM & SECURITY - 1ST LEVEL CATWALK PLAN - B
1/8" = 1'-0"

NOTES

1. SEE DWG. ET0.01 FOR GENERAL NOTES, SYMBOLS, AND ABBREVIATIONS.

SHEET NOTES

1. THIS ELEMENT OF THE PROJECT HAS BEEN IDENTIFIED AS WORK TO BE INCLUDED IN DETAIL AS A BID ITEM. SEE SPECIFICATIONS AND INSTRUCTIONS TO BIDDERS FOR A DETAILED LISTING OF THESE ITEMS AND THE ASSOCIATED SCOPES OF WORK.

KEY PLAN

NORTH

NEW


EXISTING

EXISTING


BID DOCUMENTS - NOT FOR CONSTRUCTION
FULLY SPRINKLERED

| |
|---|
| |
|---|


three inches = one foot
one and one half inches = one foot
one inch = one foot
three quarters inch = one foot
three quarters inch = one foot
one half inch = one foot
one half inch = one foot
three eighths inch = one foot
one quarter inch = one foot
one eighth inch = one foot

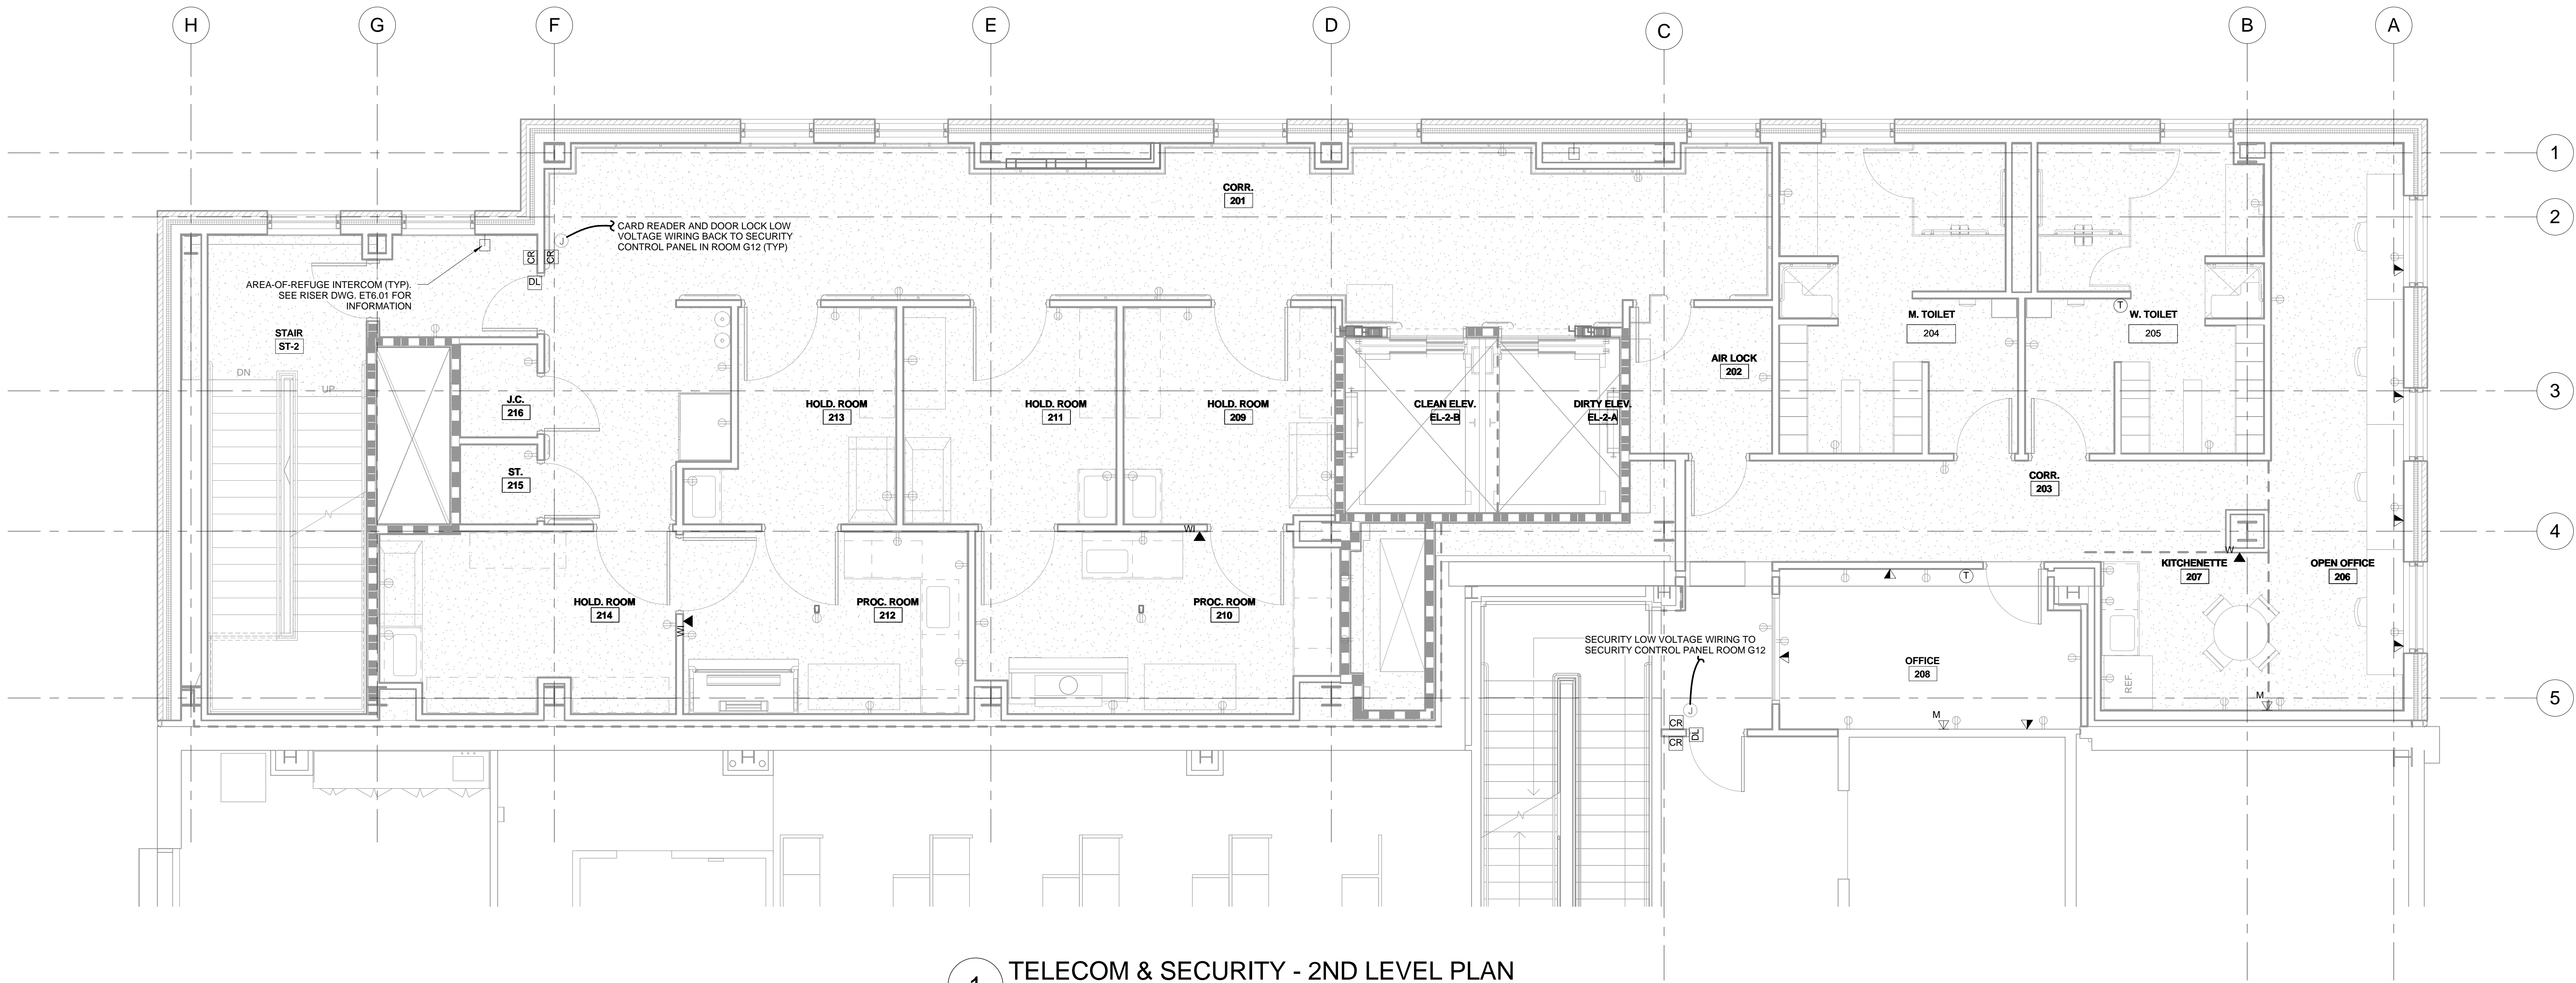

1 TELECOM & SECURITY - 2ND LEVEL PLAN
1/4" = 1'-0"

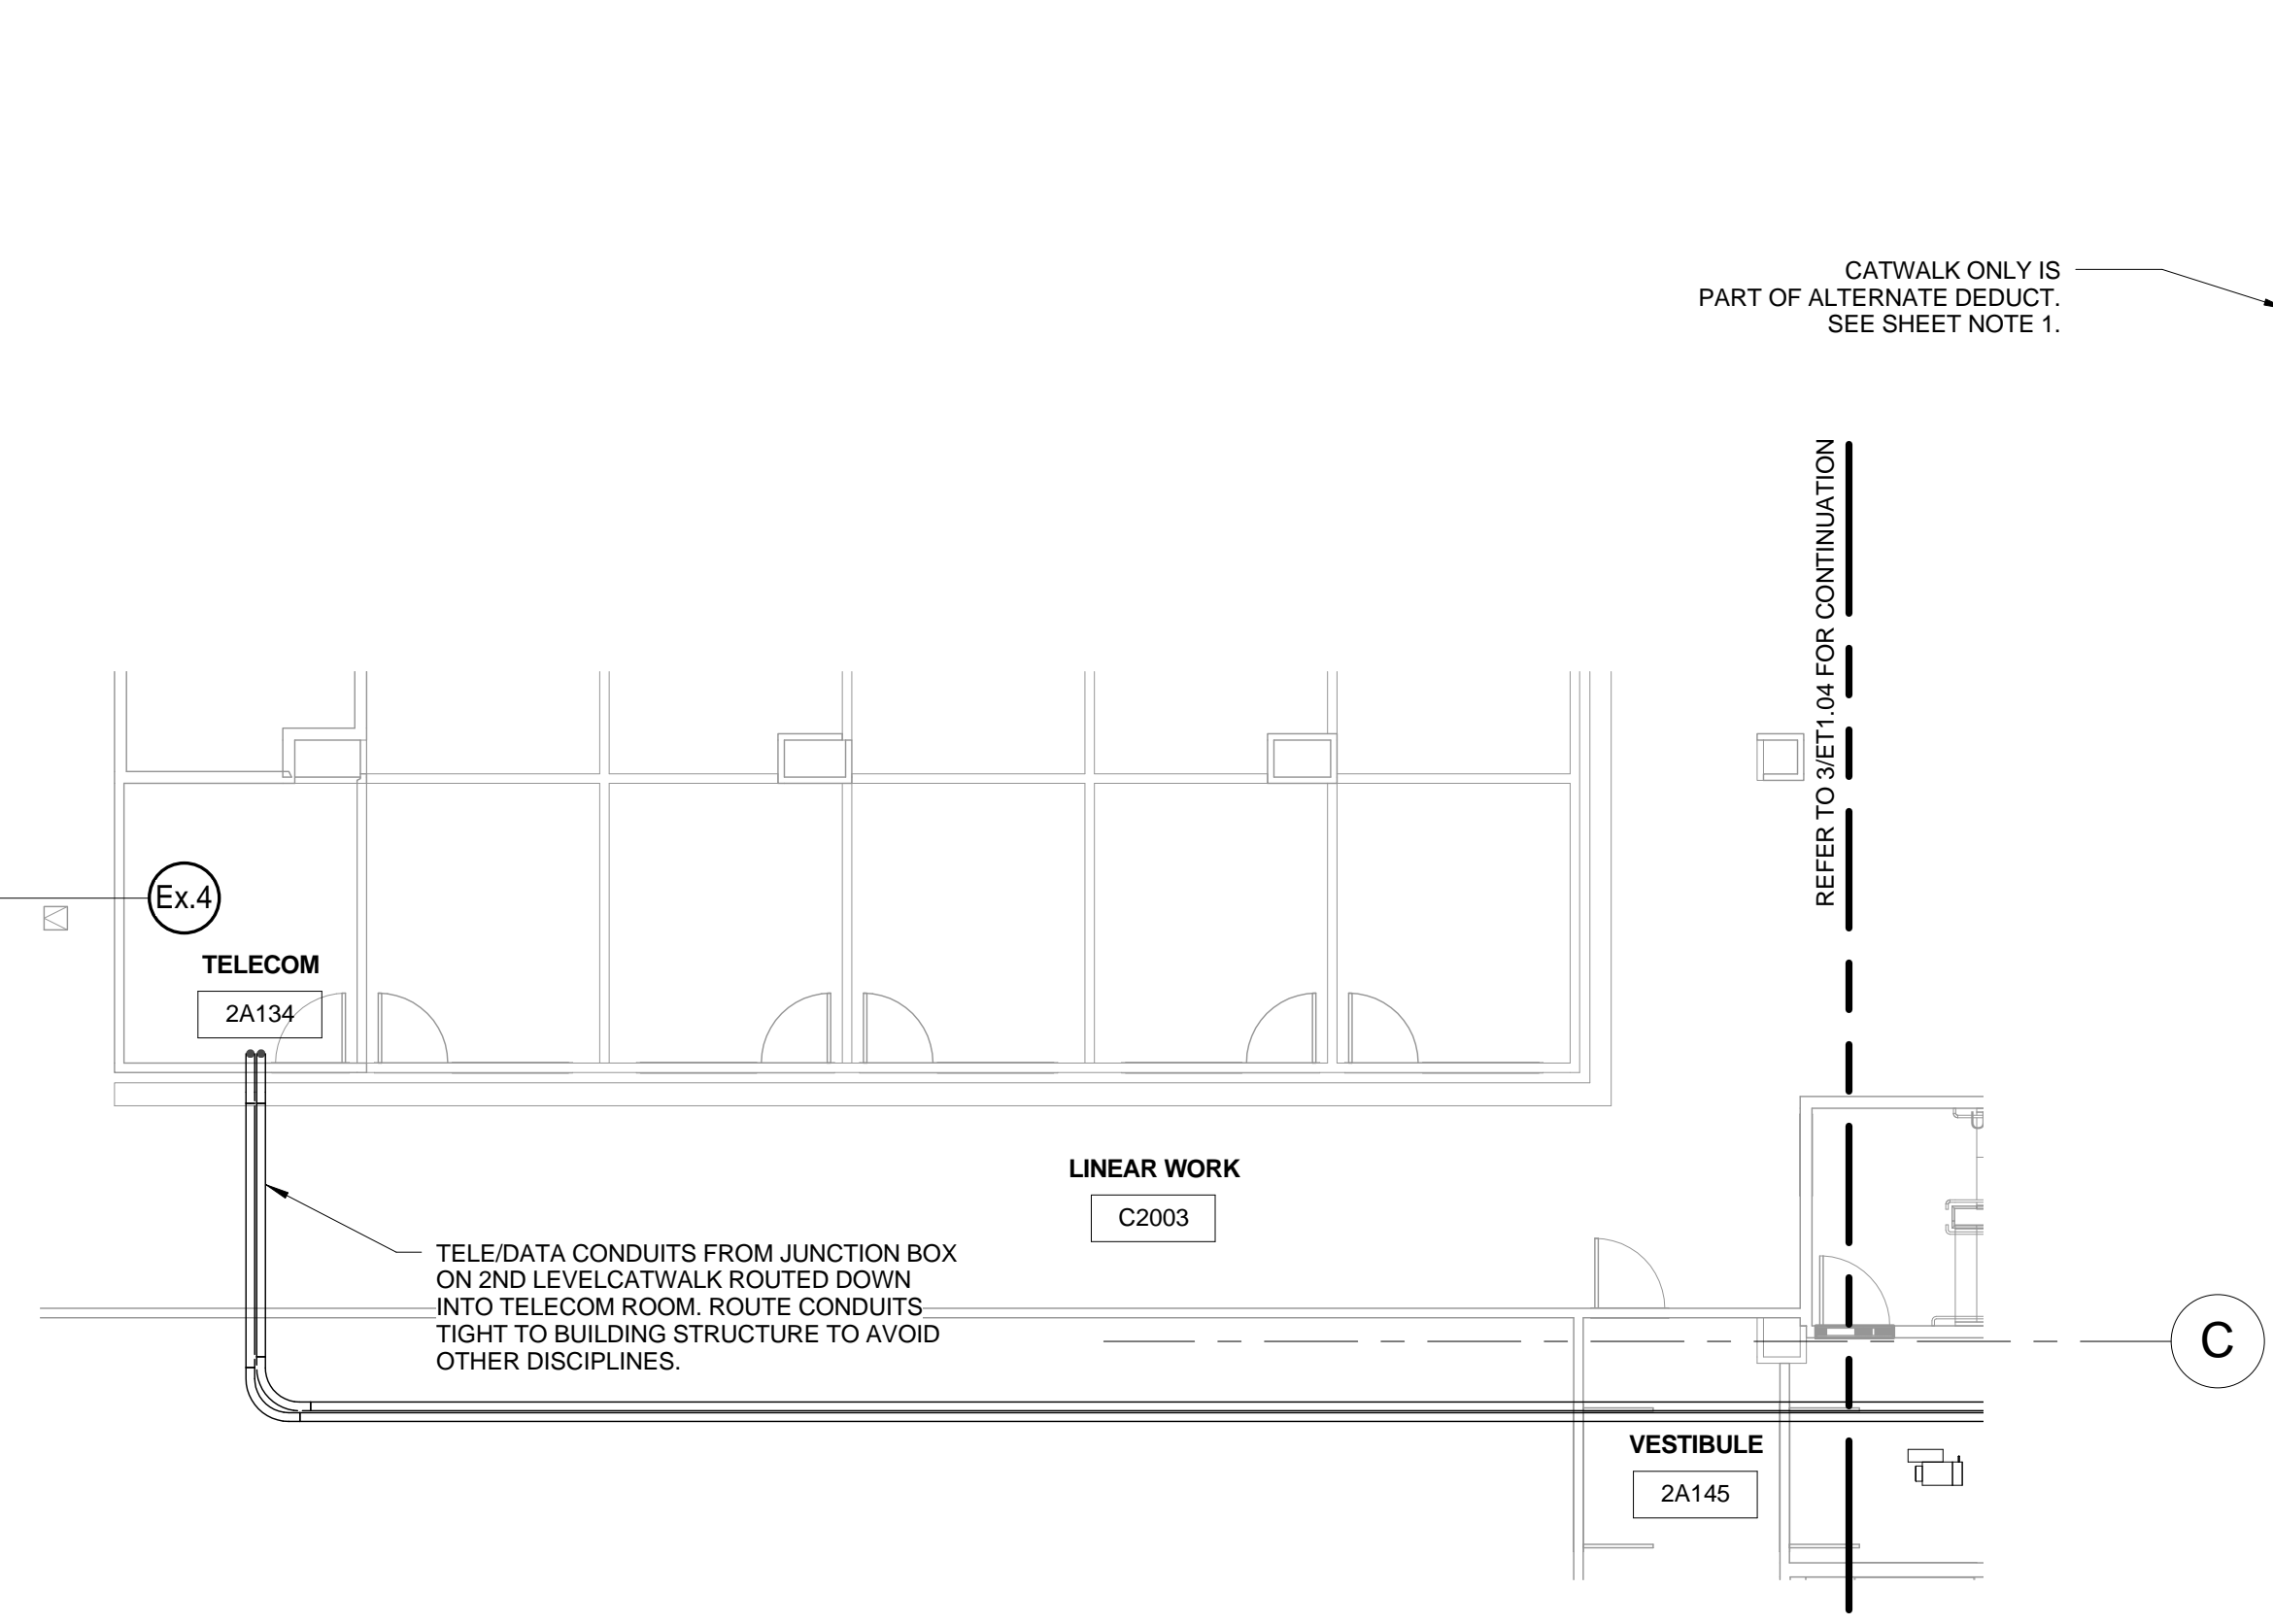

2 TELECOM & SECURITY - 2ND LEVEL PLAN - A
1/8" = 1'-0"

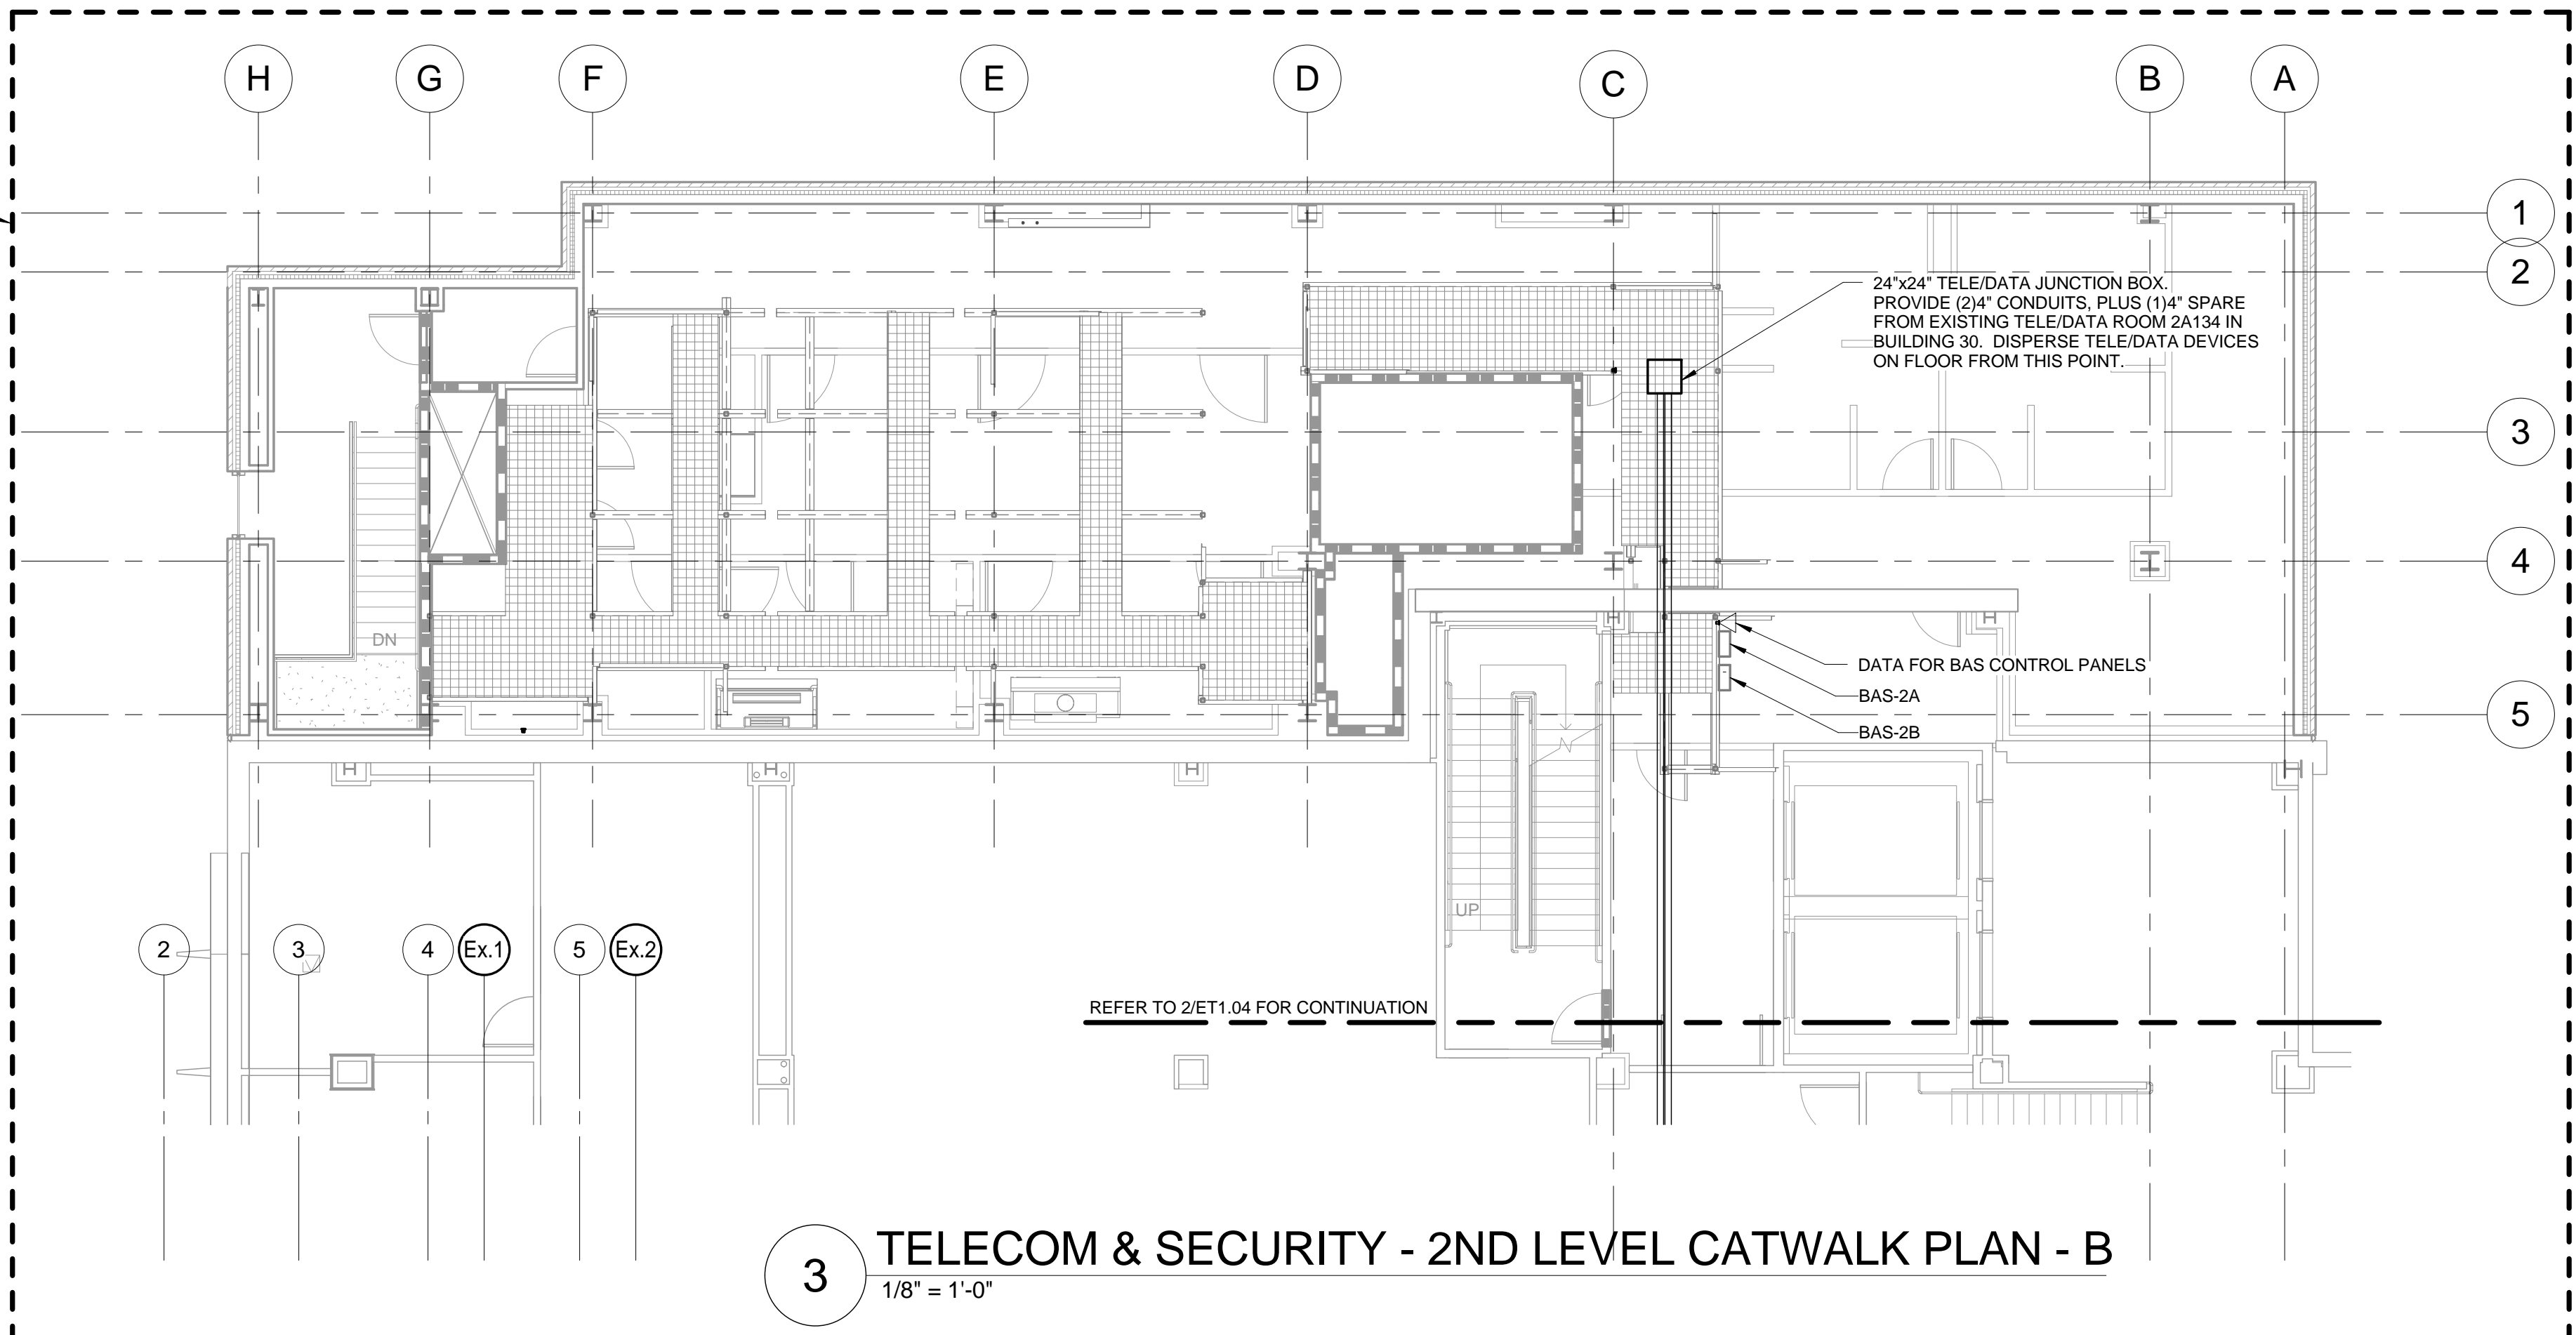

3 TELECOM & SECURITY - 2ND LEVEL CATWALK PLAN - B
1/8" = 1'-0"

NOTES

1. SEE DWG. ET0.01 FOR GENERAL NOTES, SYMBOLS, AND ABBREVIATIONS.

SHEET NOTES

1. THIS ELEMENT OF THE PROJECT HAS BEEN IDENTIFIED AS WORK TO BE INCLUDED IN DETAIL AS A BID ITEM. SEE SPECIFICATIONS AND INSTRUCTIONS TO BIDDERS FOR A DETAILED LISTING OF THESE ITEMS AND THE ASSOCIATED SCOPES OF WORK.

KEY PLAN


NORTH

NEW
EXISTING
EXISTING

BID DOCUMENTS - NOT FOR CONSTRUCTION
FULLY SPRINKLERED

| |
|---|
| |
|---|

one eighth inch = one foot
one quarter inch = one foot
three eighths inch = one foot
one half inch = one foot
three quarters inch = one foot
one inch = one foot
one and one half inches = one foot
two inches = one foot
three inches = one foot

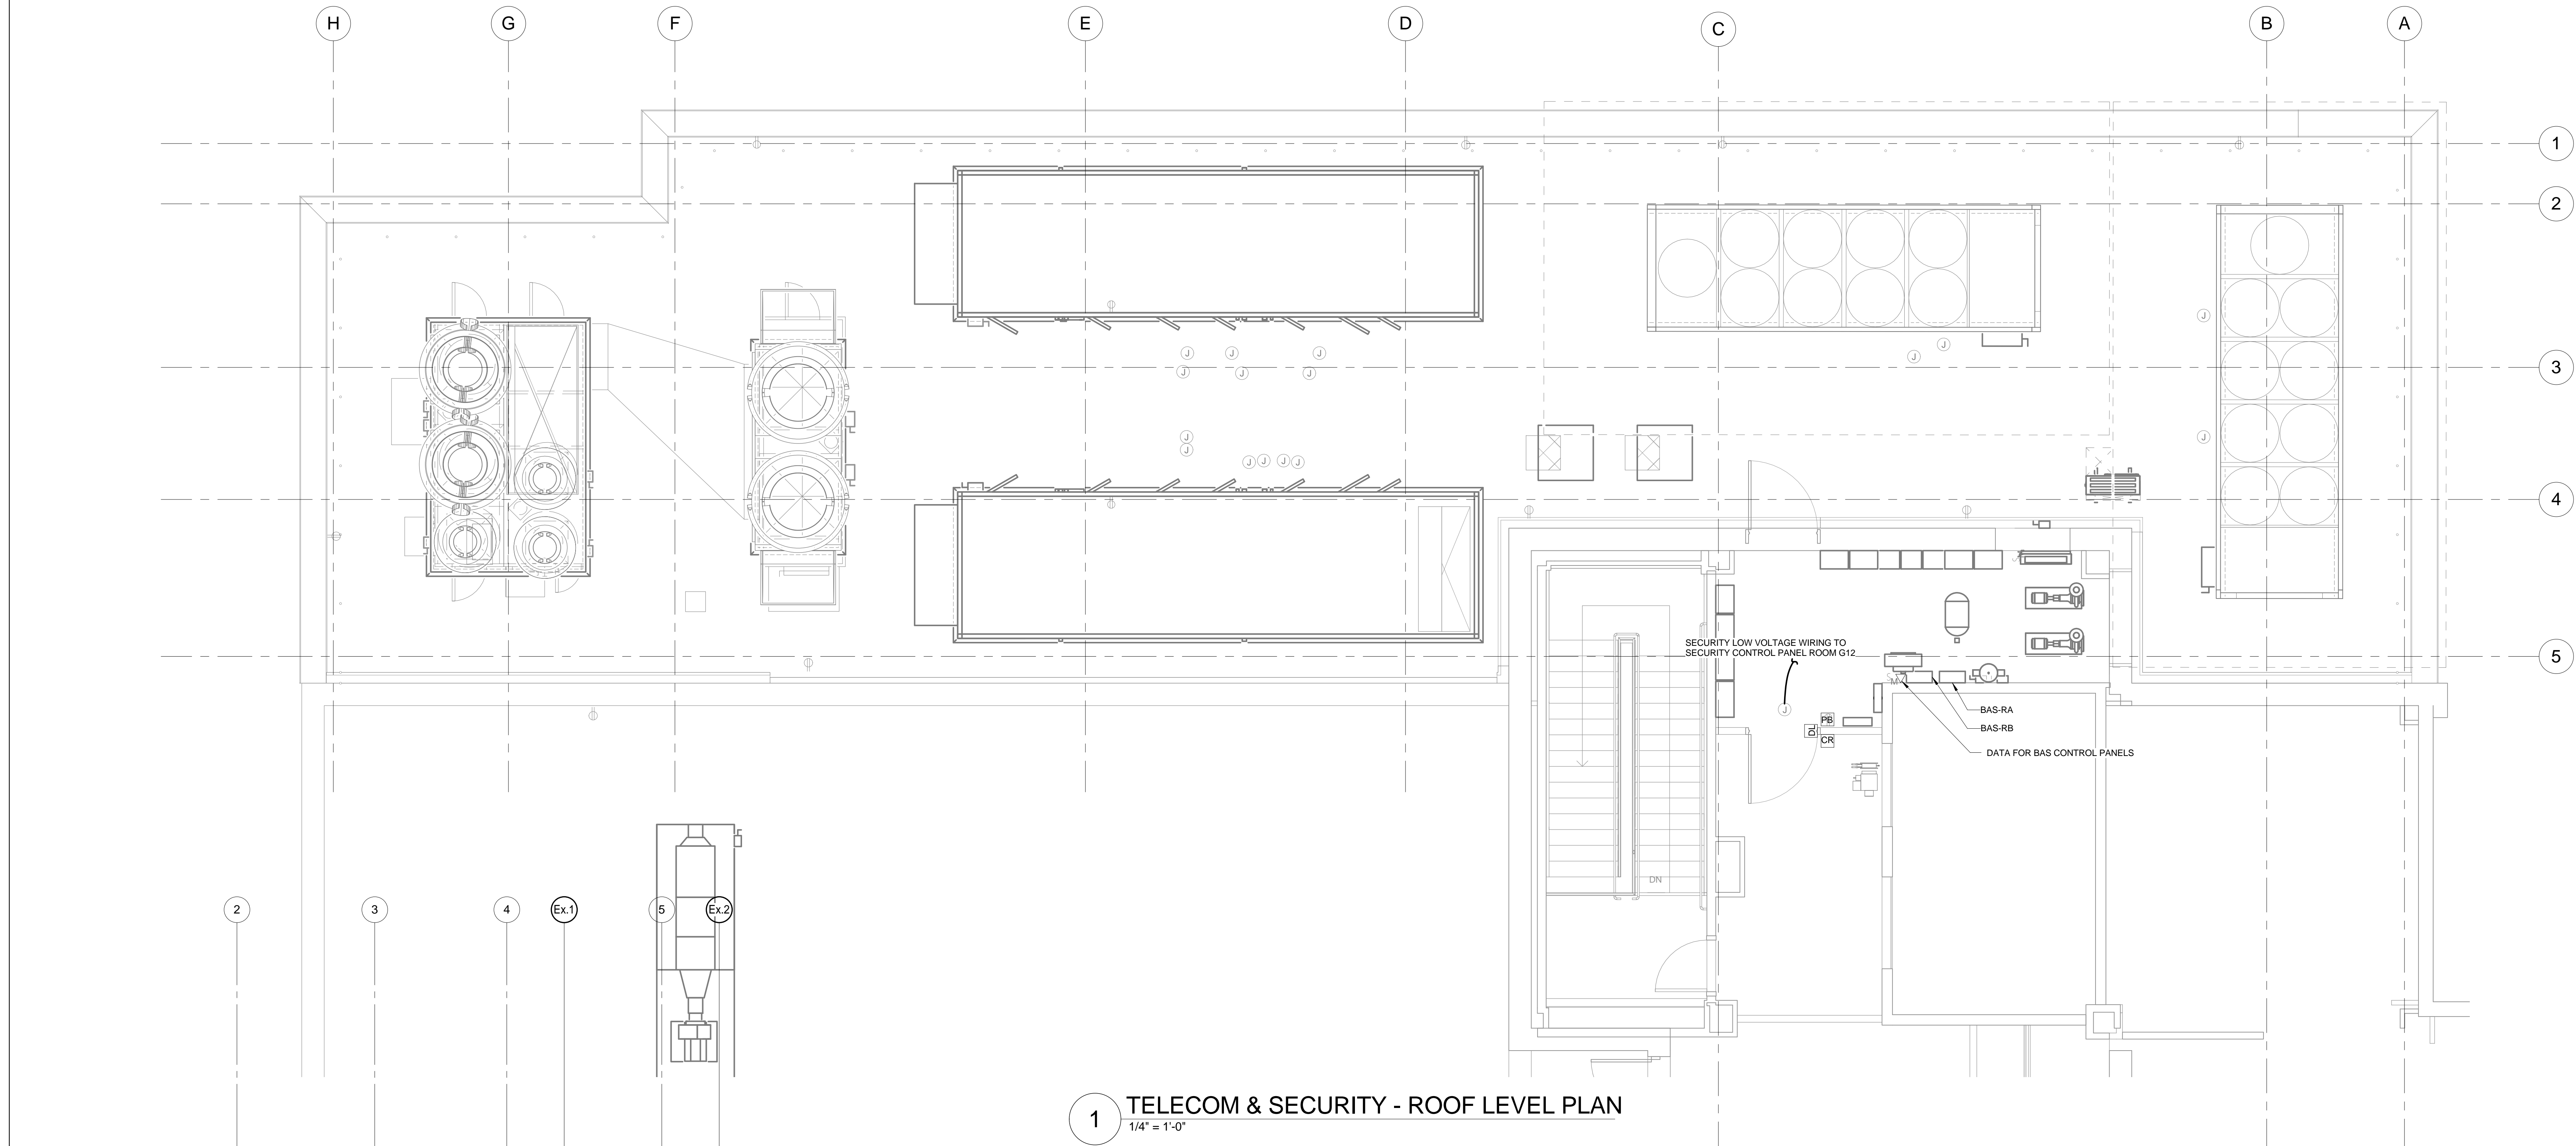


1 TELECOM & SECURITY - ROOF LEVEL PLAN
1/4" = 1'-0"

NOTES

1. SEE DWG. ET.01 FOR GENERAL NOTES, SYMBOLS, AND ABBREVIATIONS.

KEY PLAN

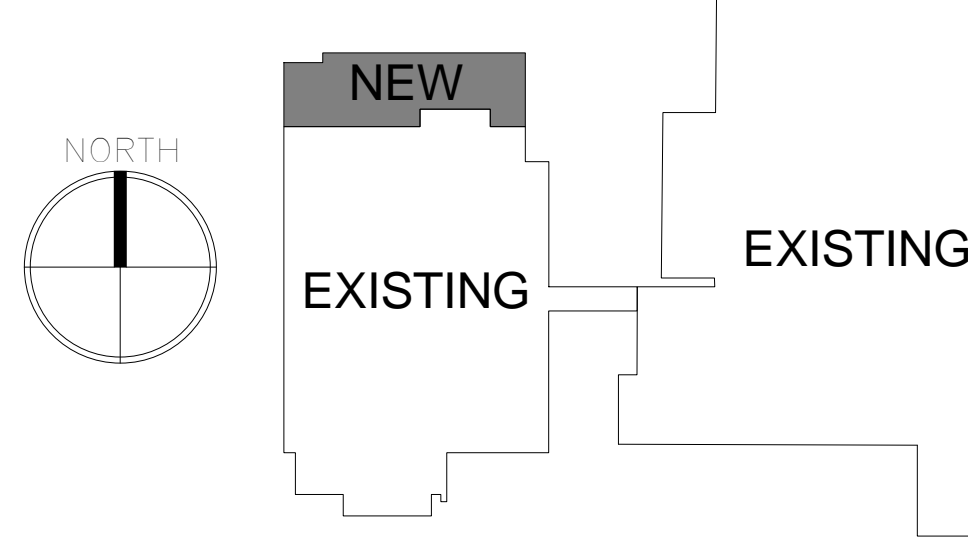

BID DOCUMENTS - NOT FOR CONSTRUCTION
FULLY SPRINKLERED

| NO. | DESCRIPTION | DATE |
|-----|-------------|------|
| | | |
| | | |
| | | |
| | | |
| | | |
| | | |
| | | |
| | | |
| | | |
| | | |

| |
|--------------|
| CONSULTANTS: |
| |
| |
| |
| |
| |
| |
| |
| |
| |
| |

| |
|---|
| MILLER-REMICK CORPORATION PROFESSIONAL ENGINEER |
| THOMAS L. CHAPMAN, P.E. PENNSYLVANIA LICENSE NO. PED4404SR |
| SIGNATURE: _____ |

ARCHITECT/ENGINEERS:

Miller-Remick LLC
M.E.P. & Structural Engineering
A Veteran Owned Small Business
1010 KINGS HIGHWAY SOUTH
BUILDING ONE - 1st FLOOR
CHERRY HILL, NEW JERSEY 08034
PHONE: (856)429-4000
FAX: (856)429-5002

ARCHITECTS
INTERIORS
95 HANSHURSTON STREET HOBOKOKEN, NJ 07030
P: 973.329.5300 F: 973.329.0918
THE WOODMONT BUILDING
222 BROADWAY SUITE 210 NEW YORK, NY 10070
P: 212.562.7966 F: 212.562.7111
www.nkarchitects.com


| |
|--|
| Drawing Title TELECOM & SECURITY ROOF PLAN |
| Approved: Project Director |

| | | |
|--|------------------|---------------|
| Project Title AE - UNIVERSITY DRIVE RESEARCH BUILDING ADDITION | | |
| Location VA HEALTHCARE, PITTSBURGH PA | | |
| Date 05/03/2013 | Checked GREGG | Drawn READ |


| |
|--|
| Project Number VA244-P-1749 |
| Building Number NO. 30 |
| Drawing Number ET1.05 Dwg. 154 of 166 |

Office of
Construction
and Facilities
Management

three inches = one foot
one and one half inches = one foot
one inch = one foot
three quarters inch = one foot
one half inch = one foot
three eighths inch = one foot
one quarter inch = one foot
one eighth inch = one foot

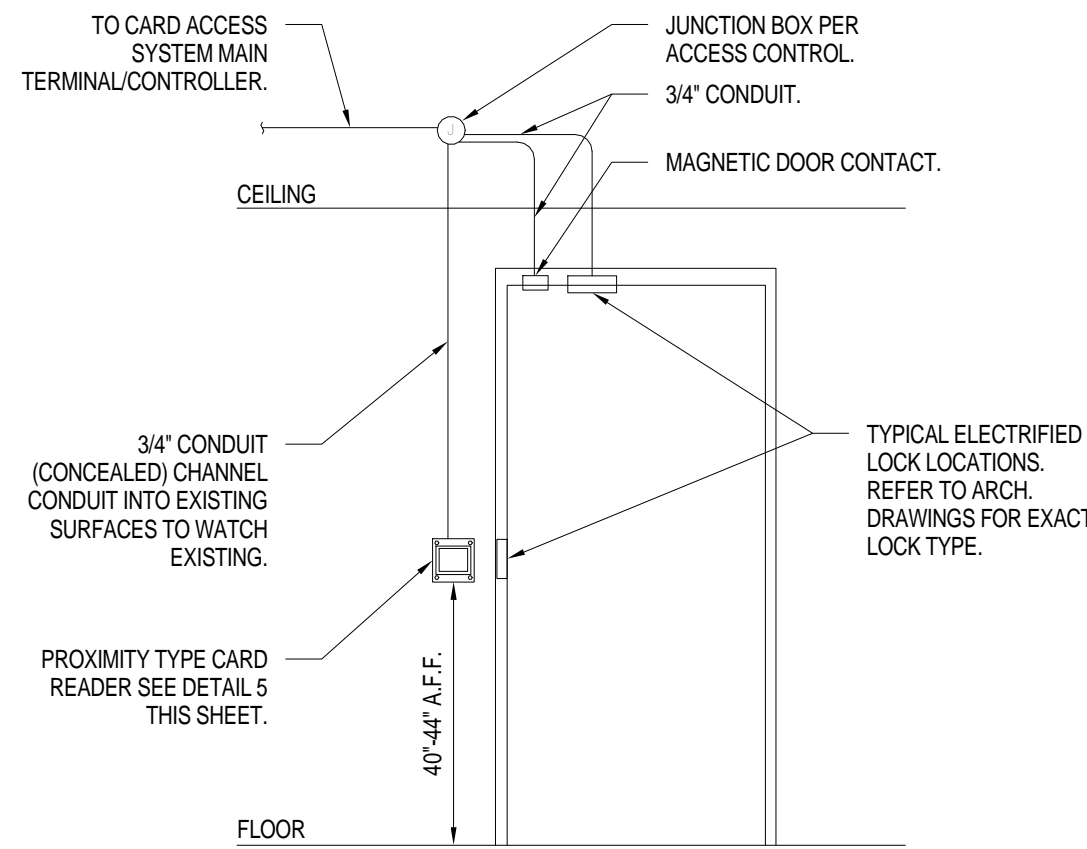

1 TYPICAL ACCESS CONTROL MOUNTING
SCALE: NONE

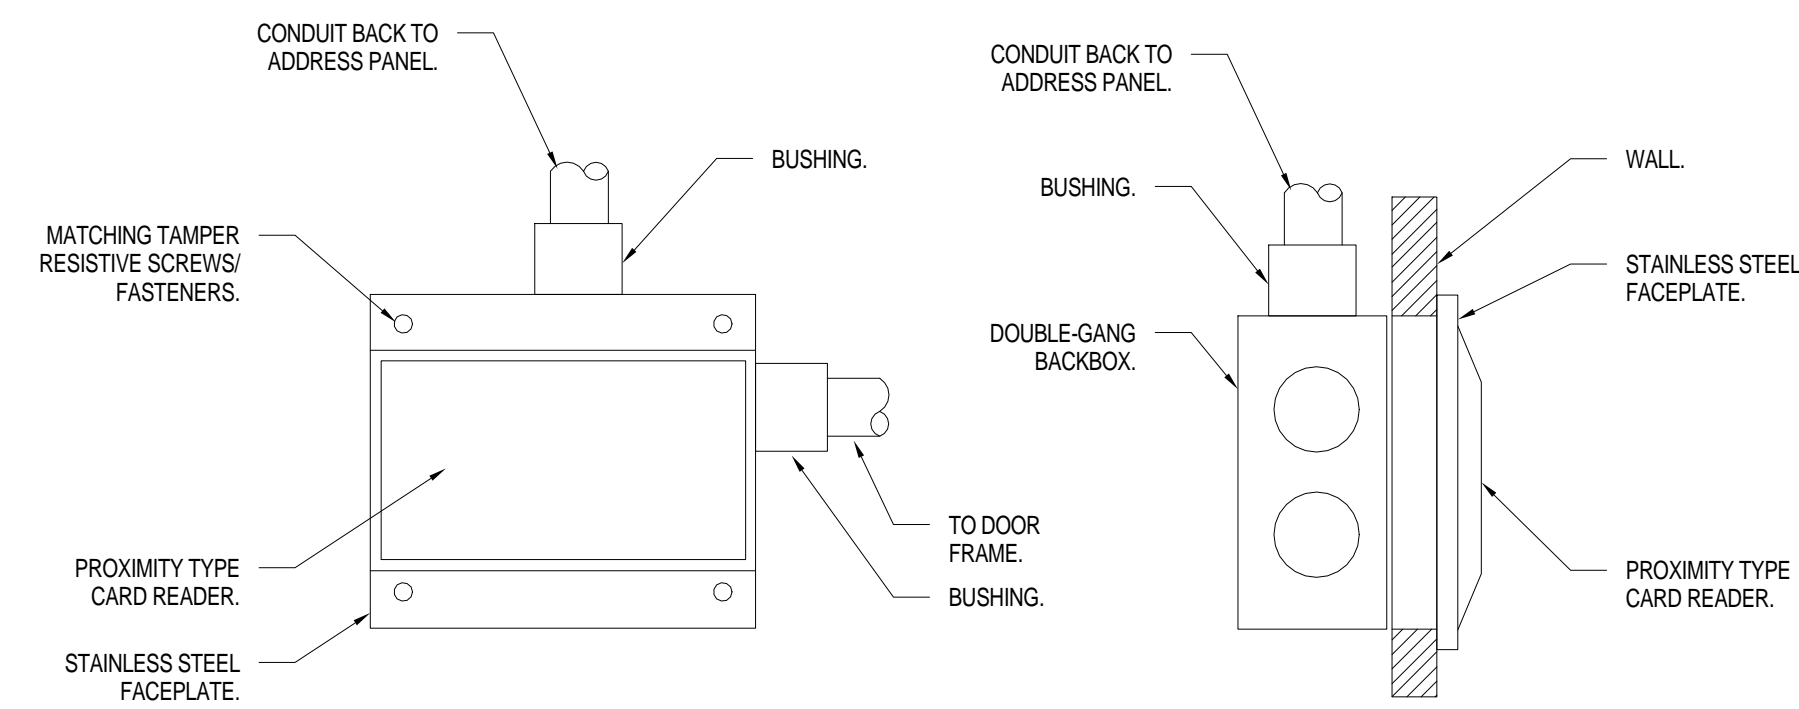

2 TYPICAL PROXIMITY CARD READER
SCALE: NONE


BID DOCUMENTS - NOT FOR CONSTRUCTION
FULLY SPRINKLERED

| | | | | | | | | | | | | | | | | | | |
|----------------------|--|--|--------------|--|---|--|----------------------|--|--|--|--|--|---------------------------------------|--|--|--|--|--|
| | | | CONSULTANTS: | | MILLER-REMICK CORPORATION PROFESSIONAL ENGINEER THOMAS L. CHAPMAN, P.E. PENNSYLVANIA LICENSE NO. PED4404SR SIGNATURE: _____ | | ARCHITECT/ENGINEERS: | | Drawing Title TELECOM & SECURITY DETAILS | | Project Title AE - UNIVERSITY DRIVE RESEARCH BUILDING ADDITION | | Project Number VA244-P-1749 | | Office of Construction and Facilities Management Department of Veterans Affairs | | | |
| | | | | | | | | | Approved: Project Director | | Location VA HEALTHCARE, PITTSBURGH PA | | Building Number NO. 30 | | | | | |
| | | | | | | | | | | | Date 05/03/2013 | | Checked GREGG | | Drawn READ | | Drawing Number ET5.01 Dwg. 155 of 166 | |
| NO. DESCRIPTION DATE | | | | | | | | | | | | | | | | | | |

[illegible]

SIGNATURE: _____

ARCHITECT/ENGINEERS:

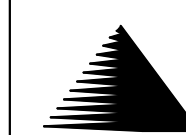

Miller-Remick LLC
M.E.P. & Structural Engineering
A Veteran Owned Small Business
1010 KINGS HIGHWAY SOUTH
BUILDING ONE - 1st FLOOR
CHERRY HILL, NEW JERSEY 08034
PHONE: (856)428-4000
FAX: (856)429-5002



NK ARCHITECTURE
ENGINEERING
PLANNING
INTERIORS

95 WASHINGTON STREET, MORRISTOWN, NJ 07960
t. 973.539.5353 f. 973.539.0916

THE WOOLWORTH BUILDING
233 BROADWAY SUITE 2150, NEW YORK, NY 10021
t. 212.962.7900 f. 212.962.8111

| | |
|--|---------------|
| | Drawing Title |
|--|---------------|

TELECOM & SECURITY RISER DIAGRAM

Approved: Project Director

| |
|---------------|
| Project Title |
|---------------|

**AE - UNIVERSITY DRIVE
RESEARCH BUILDING
ADDITION**

| | |
|--|----------|
| | |
| | Location |

Date
05/03/2013

| |
|---------|
| Checked |
| GREGG |

| |
|-------|
| Drawn |
| READ |

Project Number

VA244-P-1749

Building Number
NO. 30

Drawing Number

ET6.01

Dwg. 156 of 166

Office of
Construction
and Facilities
Management

Department of
Veterans Affairs