



2ND FLOOR

Sheridan Wyoming VA Building 1

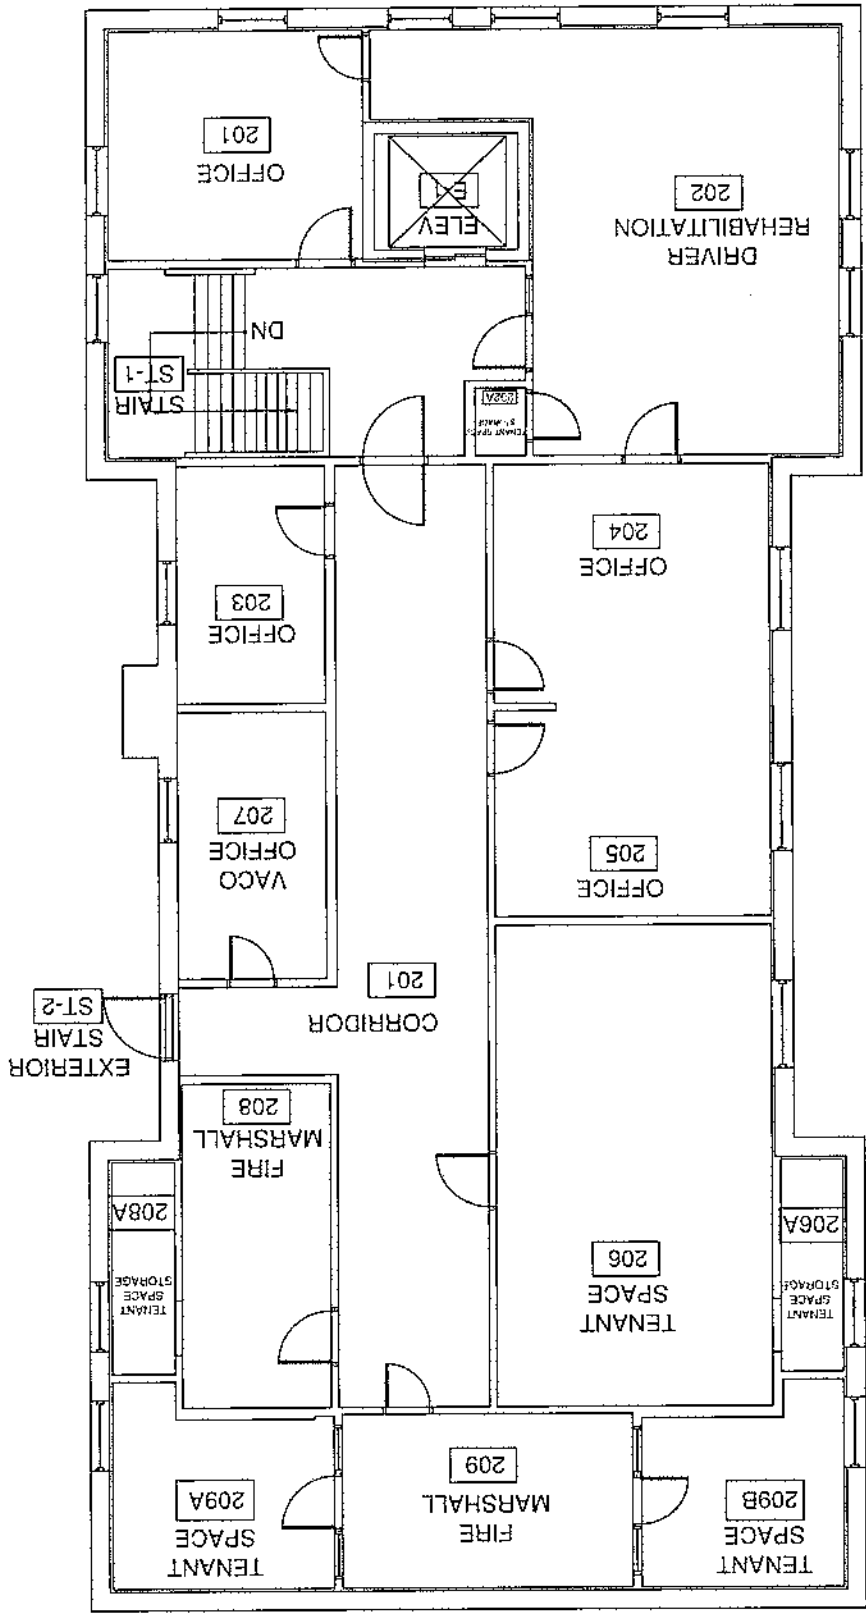


Sheridan Wyoming VA Building 1


1ST FLOOR

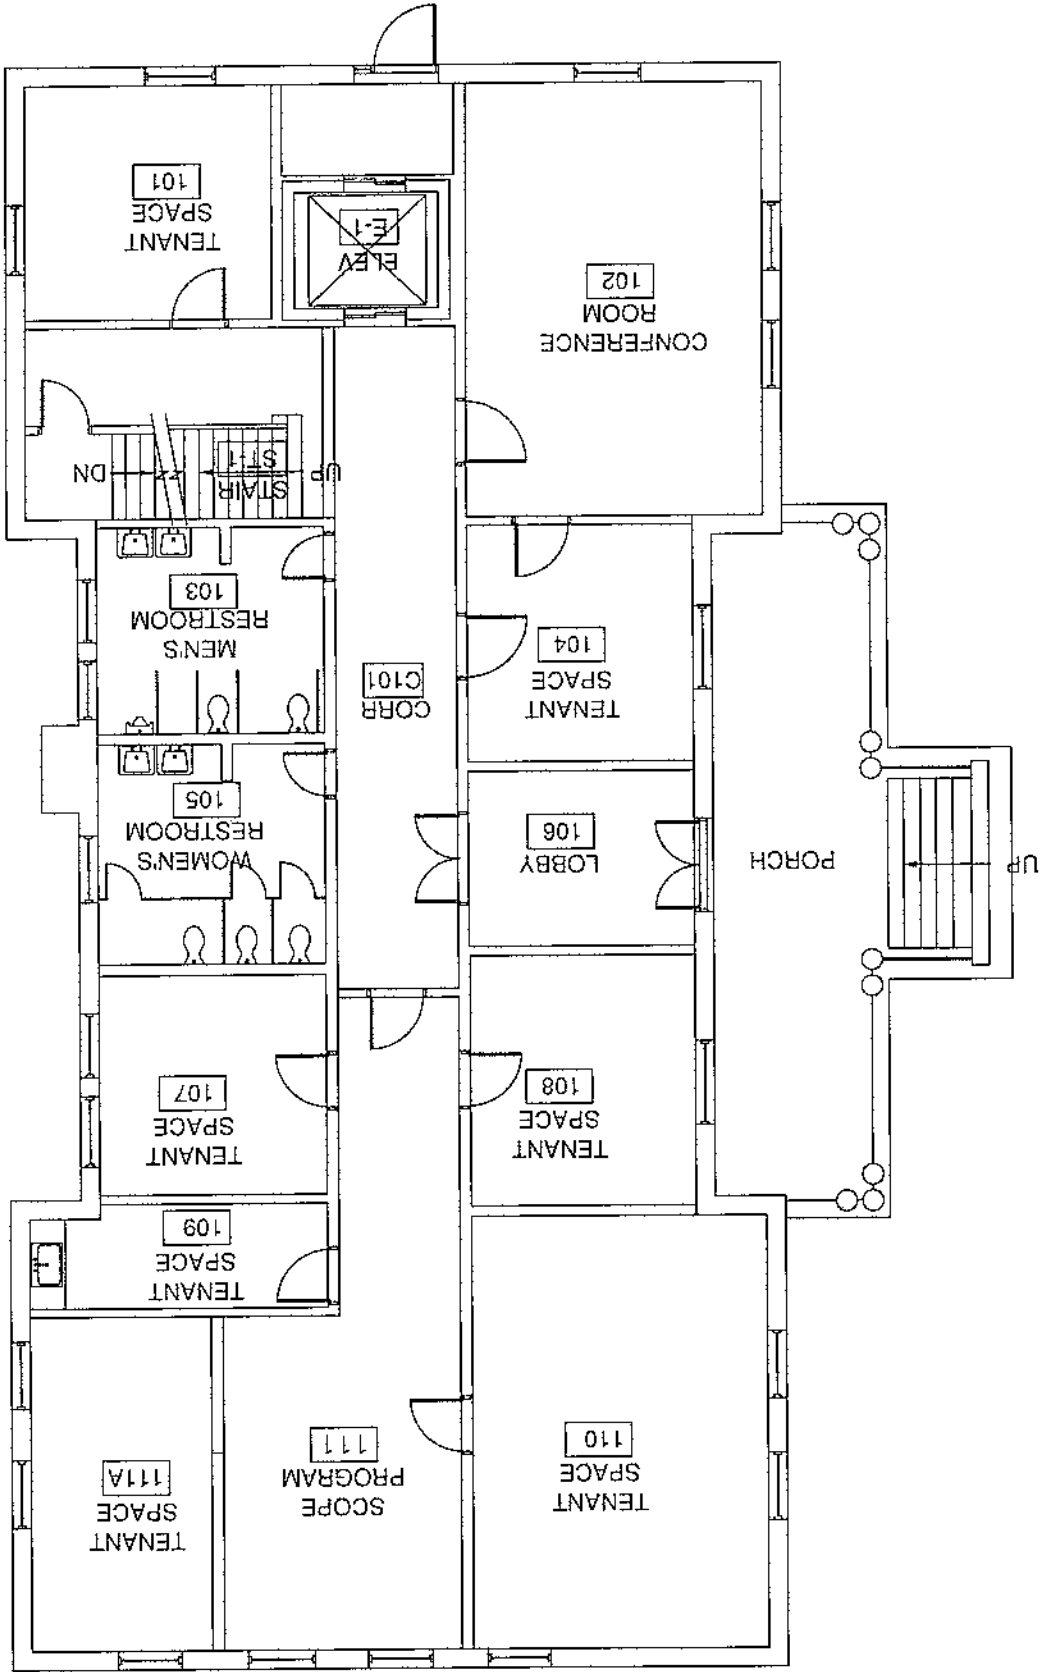


Sheridan Wyoming VA Building 1

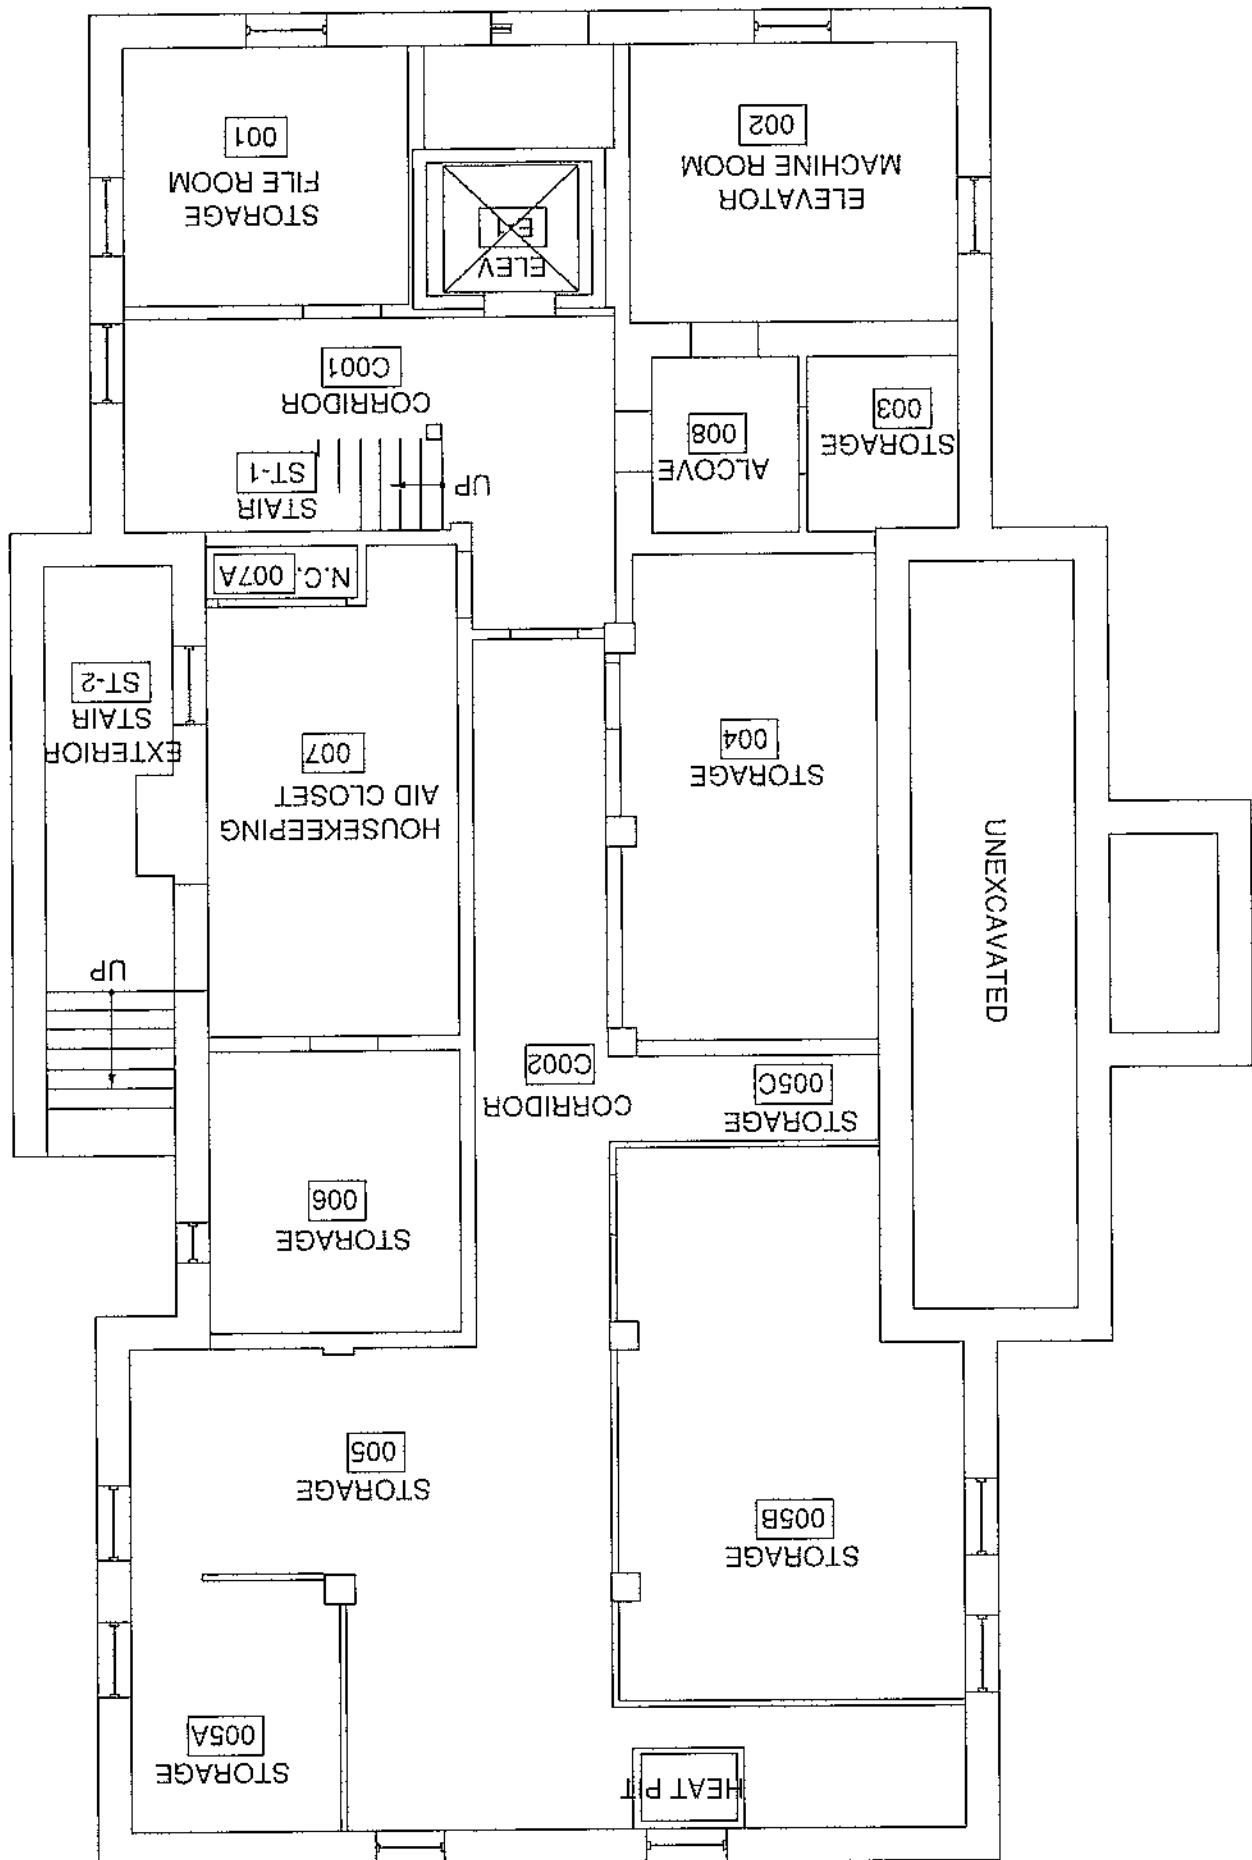


SHERIDAN WYOMING VA BLDG 2  
BASEMENT FLOOR PLAN

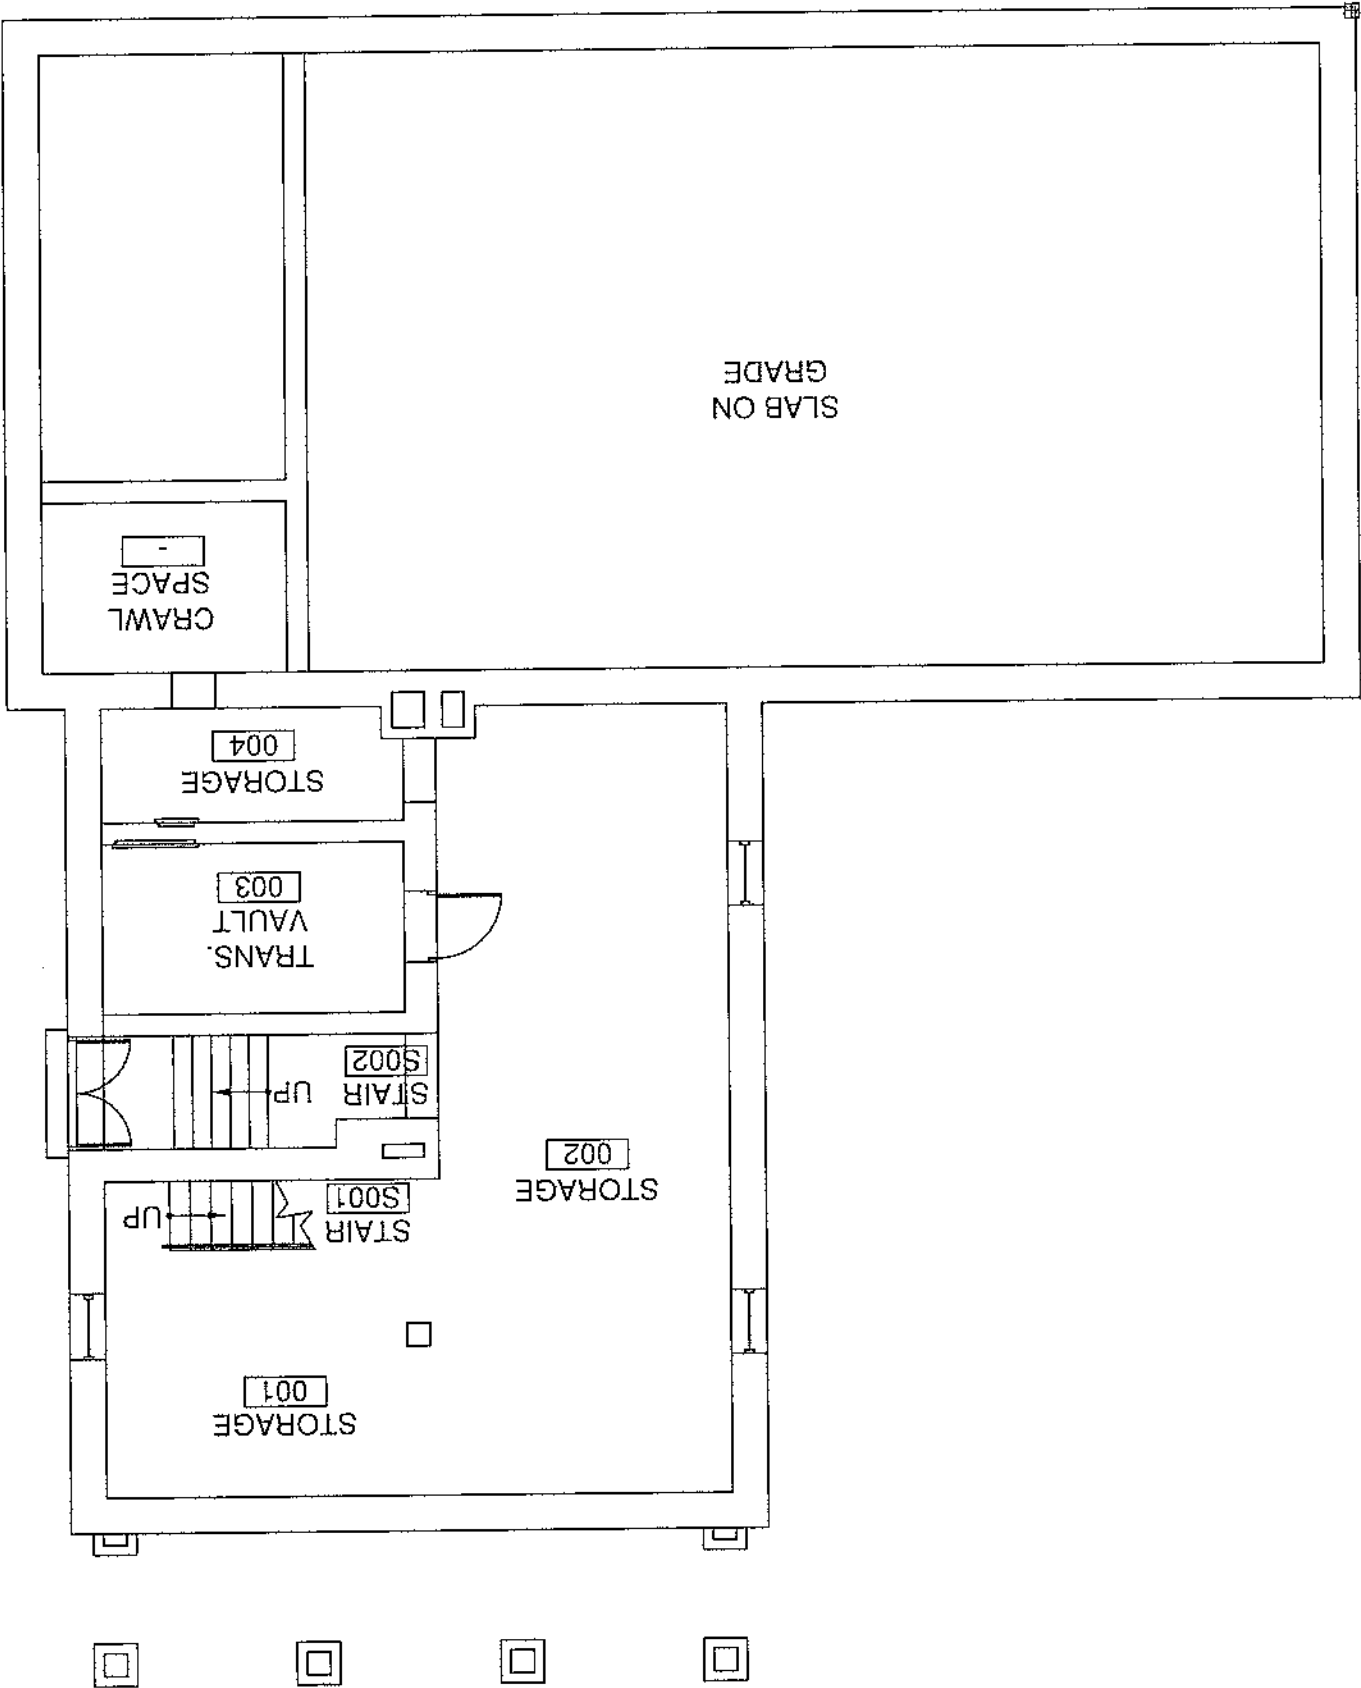


SHERIDAN WYOMING VA BLDG 2  
FIRST FLOOR PLAN

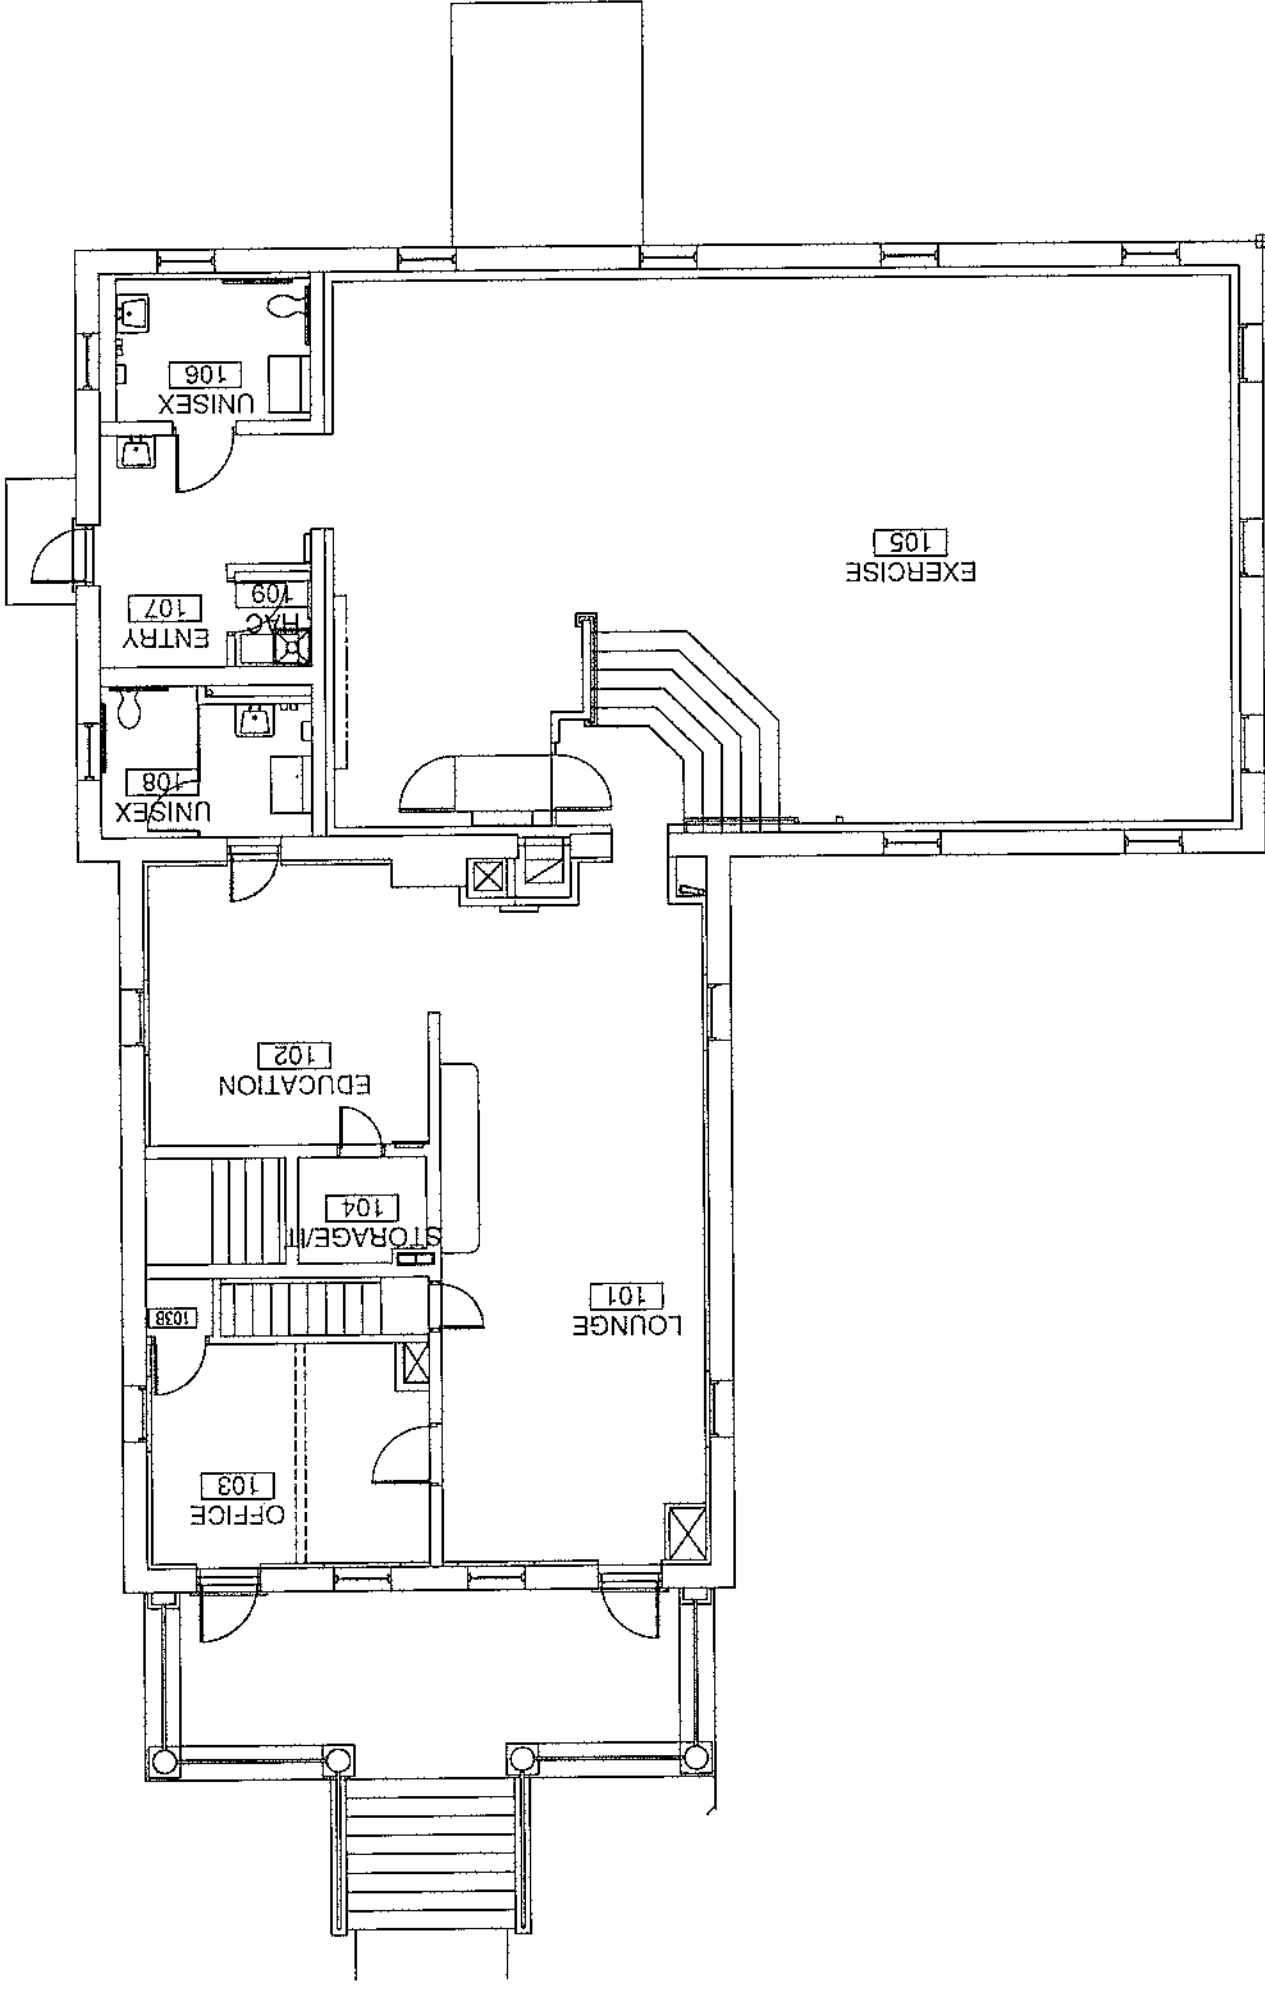


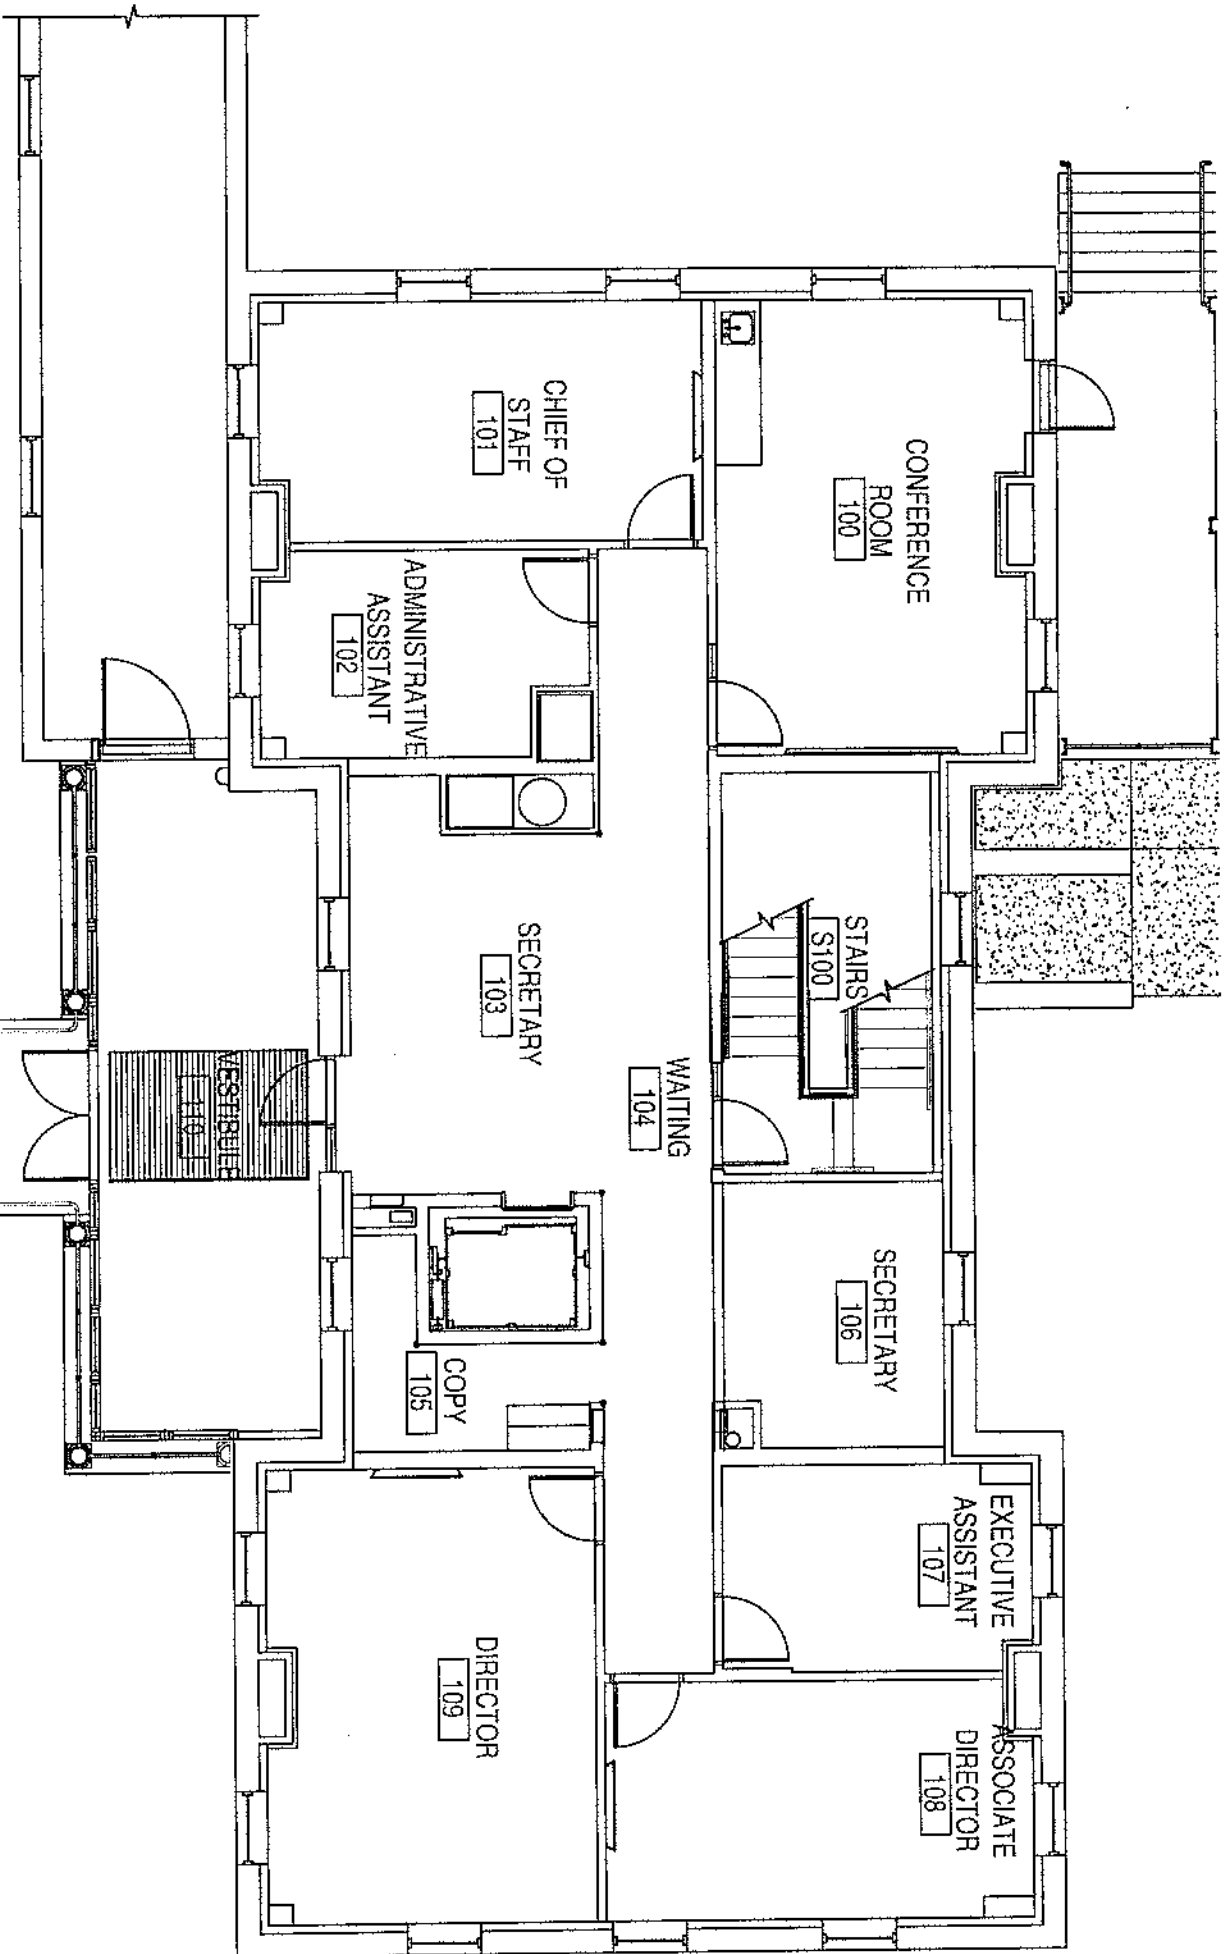

SHERIDAN WYOMING VA BLDG 3  
1ST FLOOR PLAN

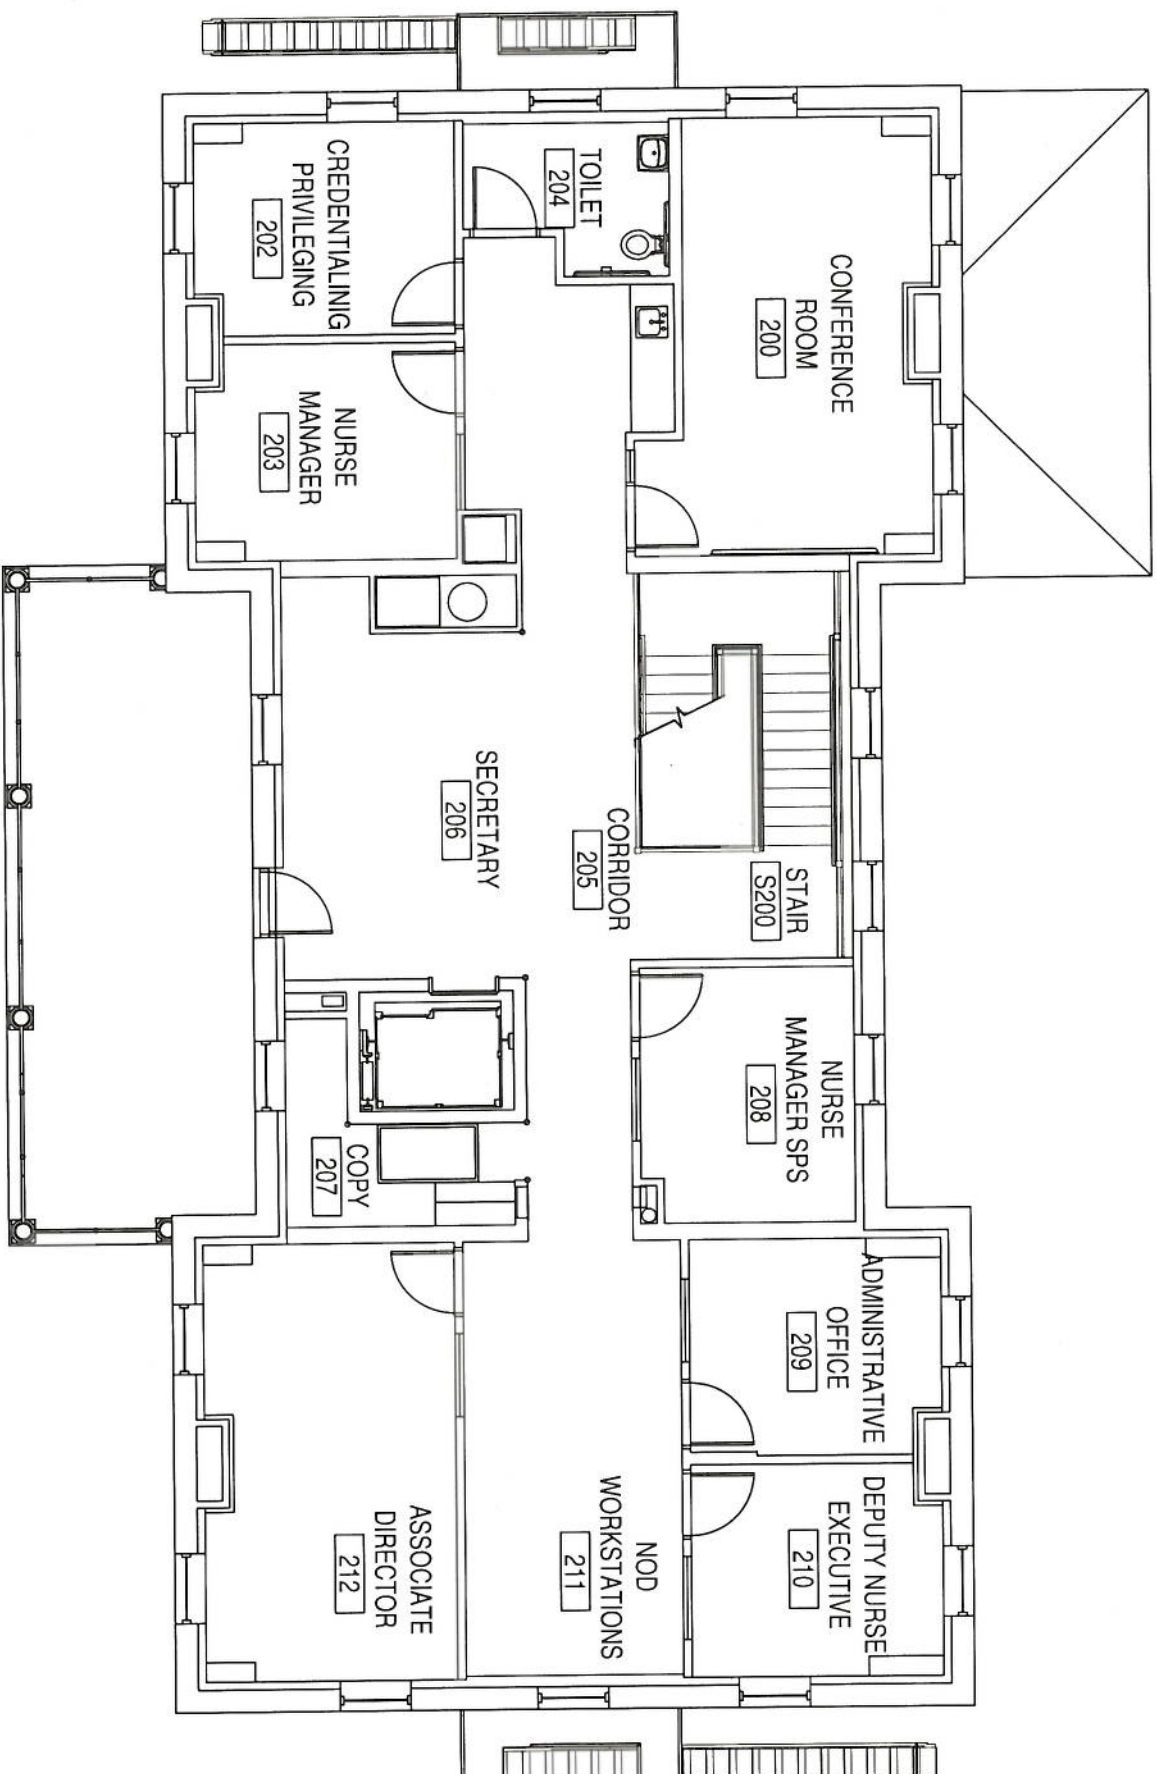


SHERIDAN WYOMING VA BLDG 2 <sup>13</sup>  
2nd FLOOR PLAN

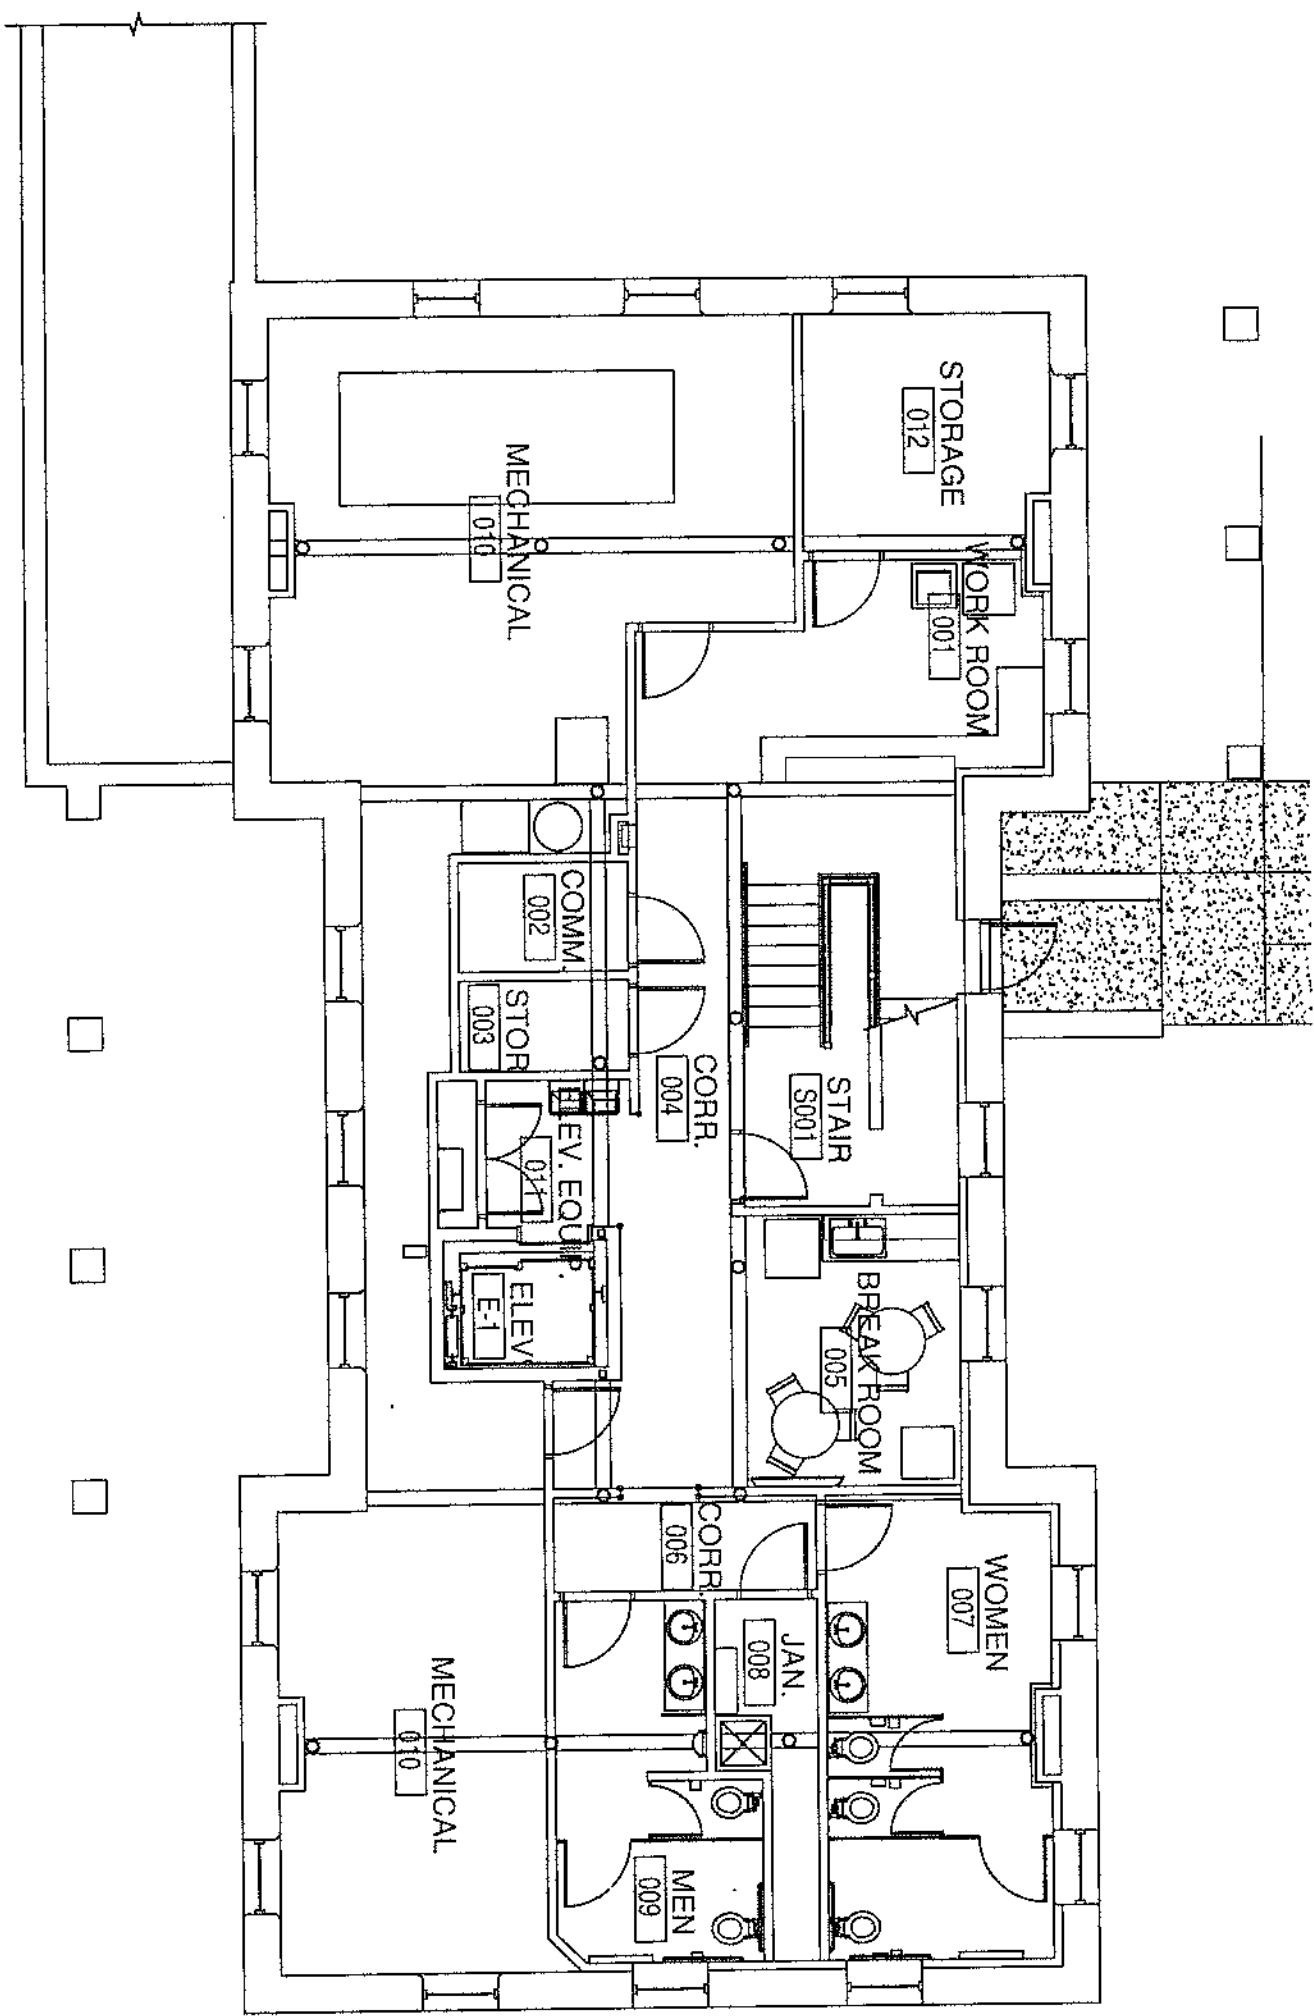


SHERIDAN WYOMING VA BLDG 23  
BASEMENT FLOOR PLAN





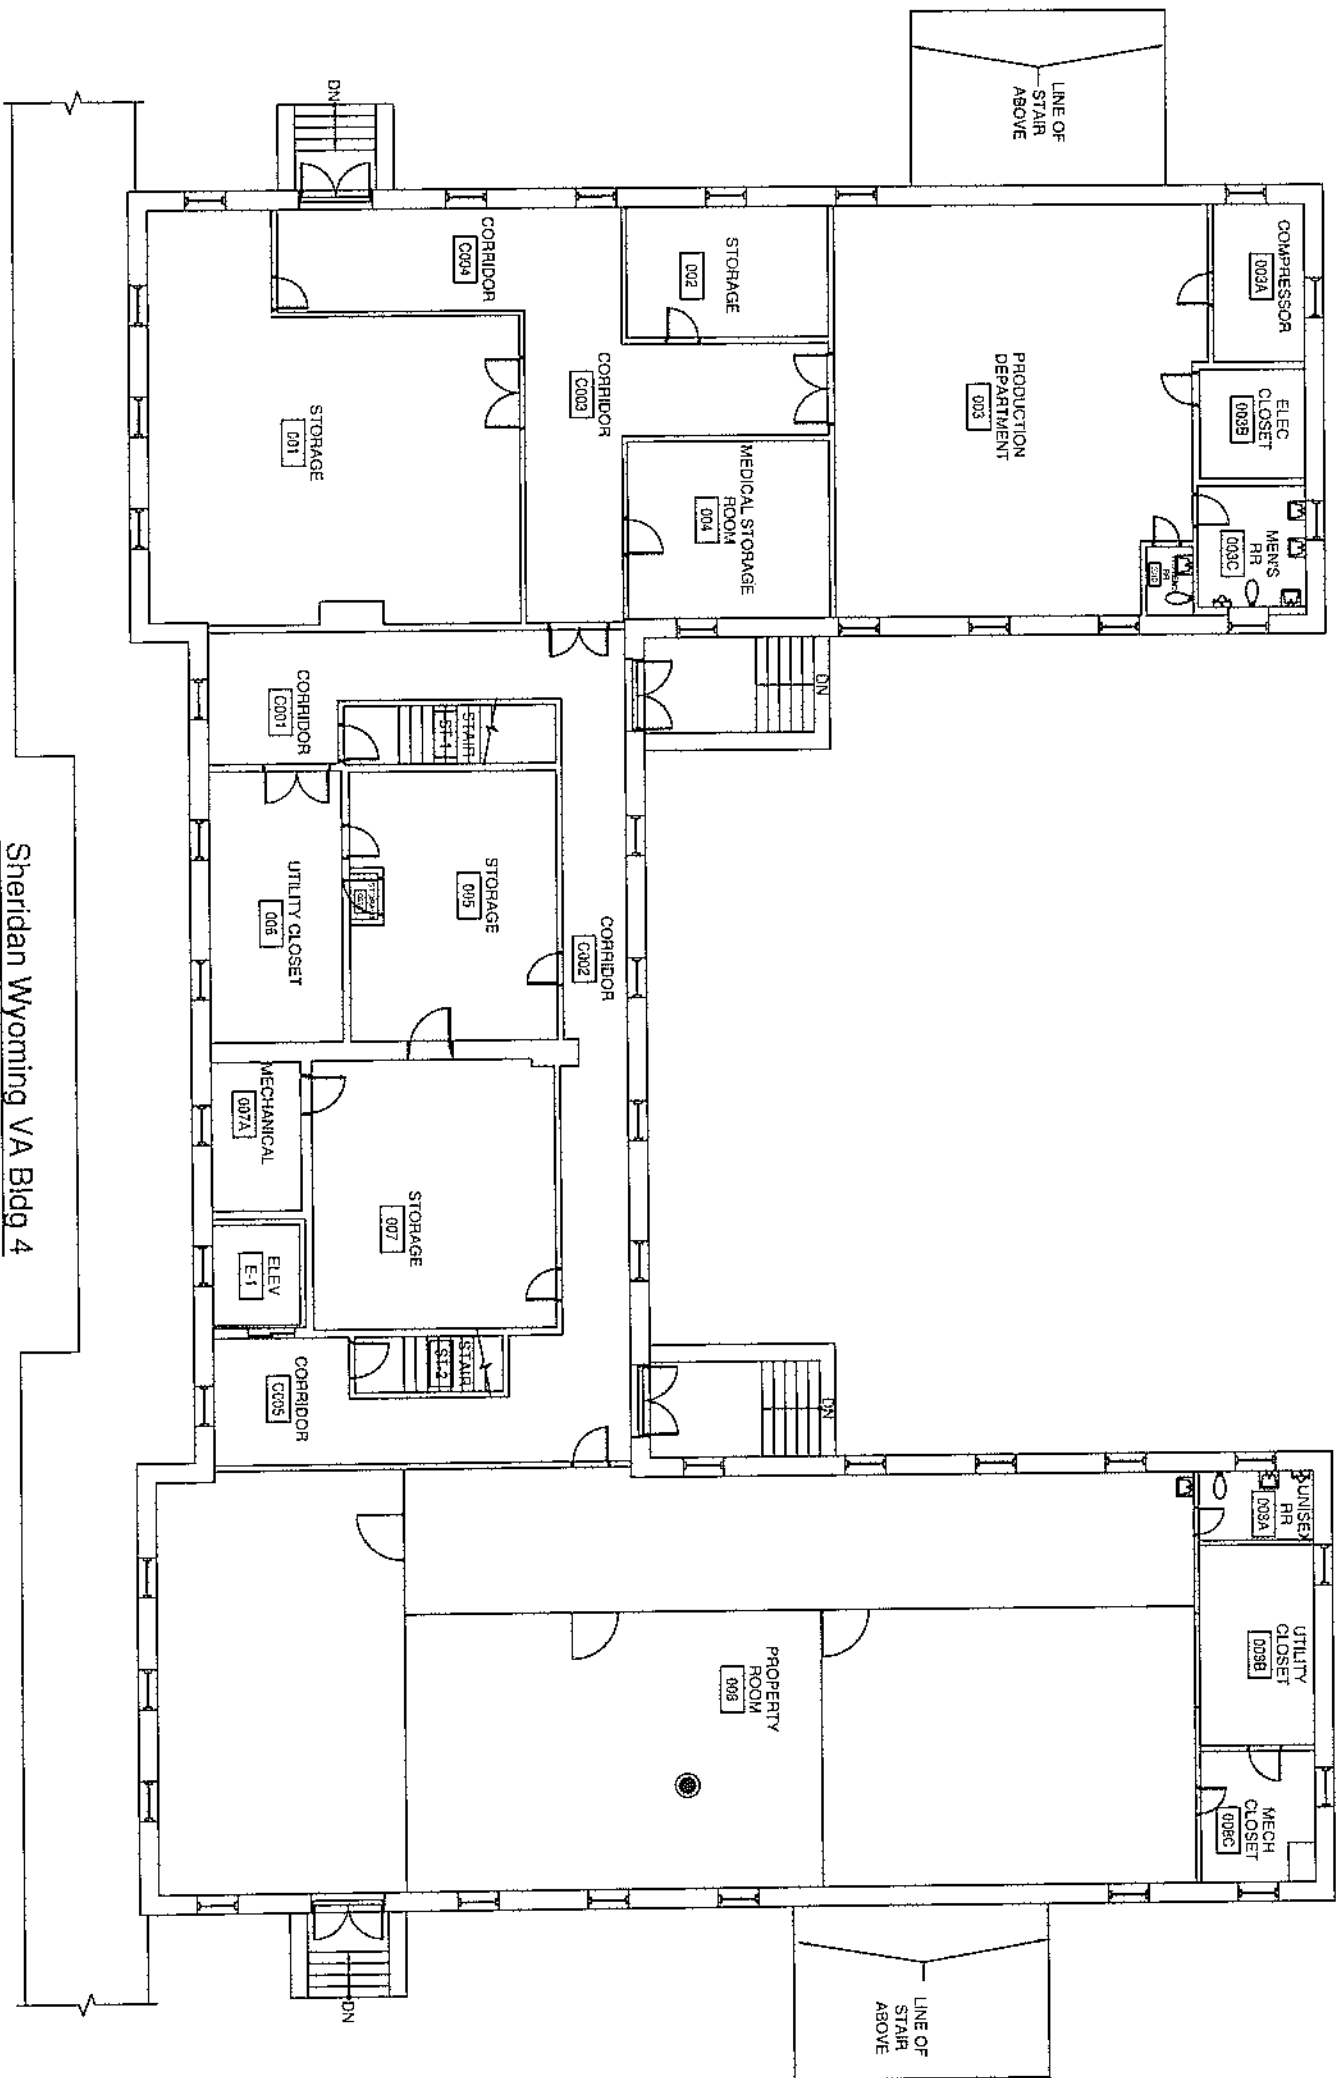


Sheridan Wyoming VA Bldg 4  
BASEMENT FLOOR PLAN

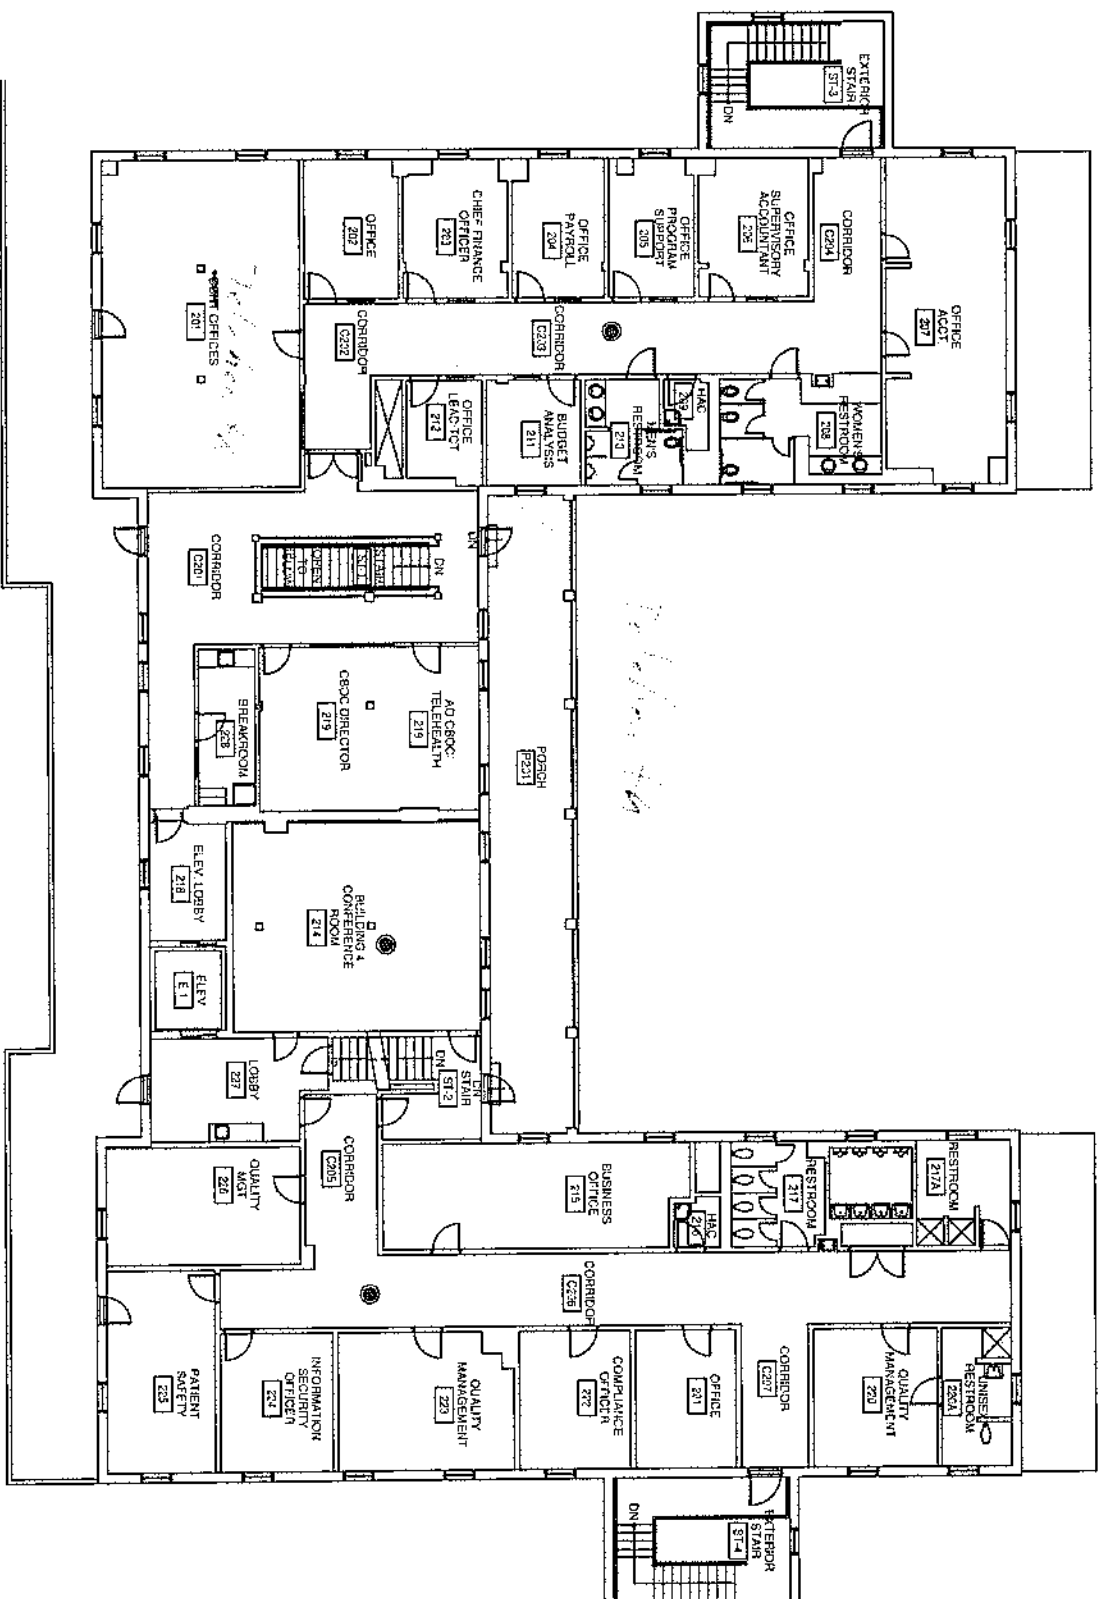


SHERIDAN WYOMING VA BLDG 4


SECOND FLOOR PLAN - BUILDING #4

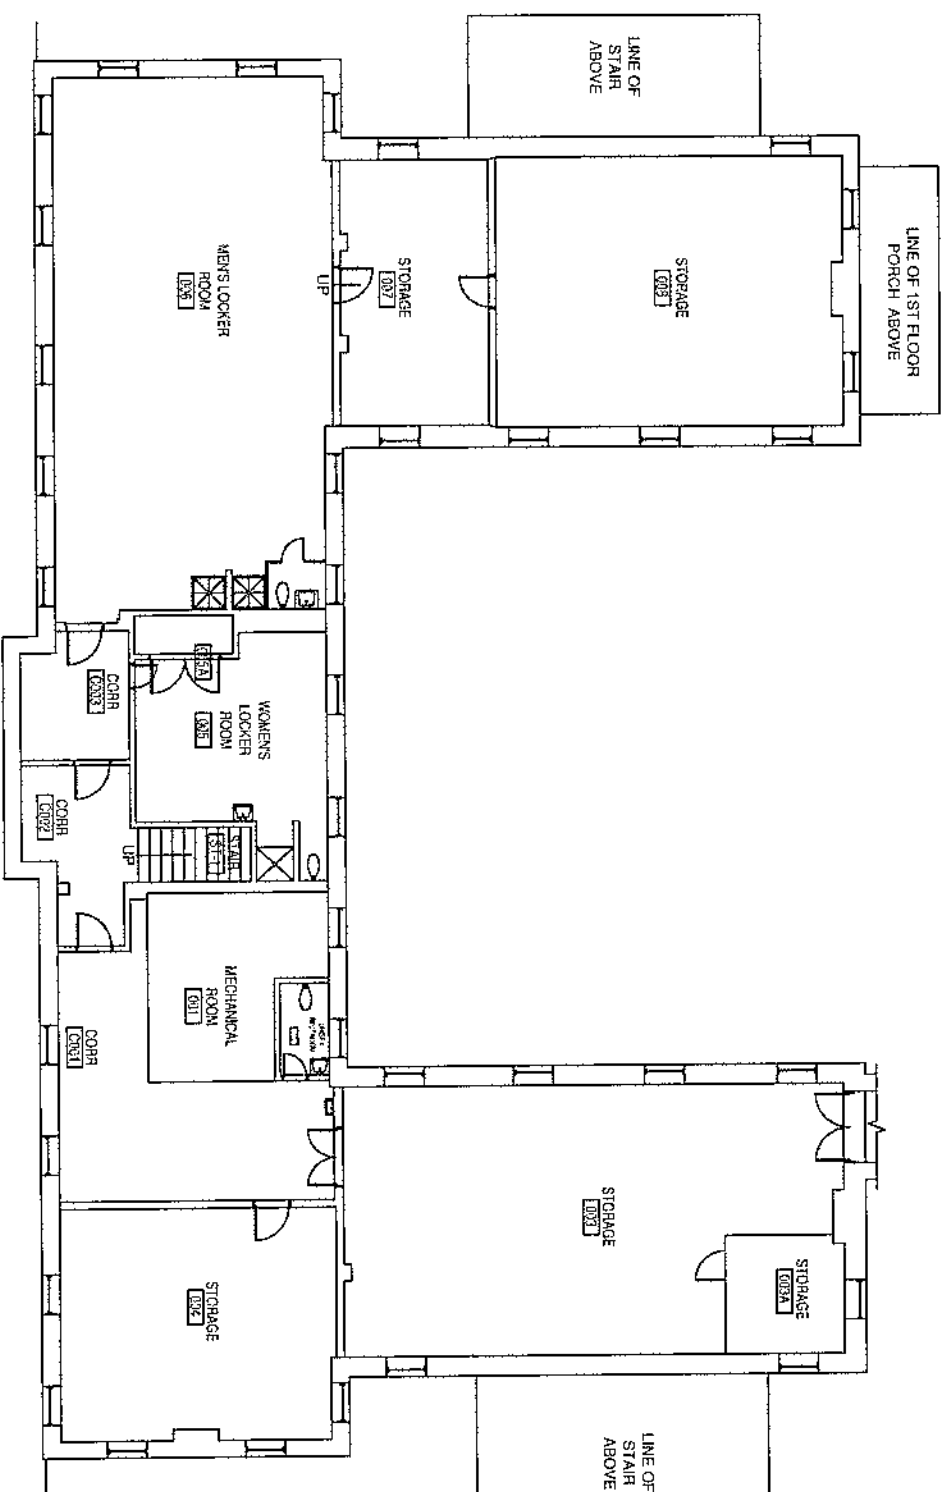


SHERIDAN WYOMING VA BLDG 5  
BASEMENT PLAN

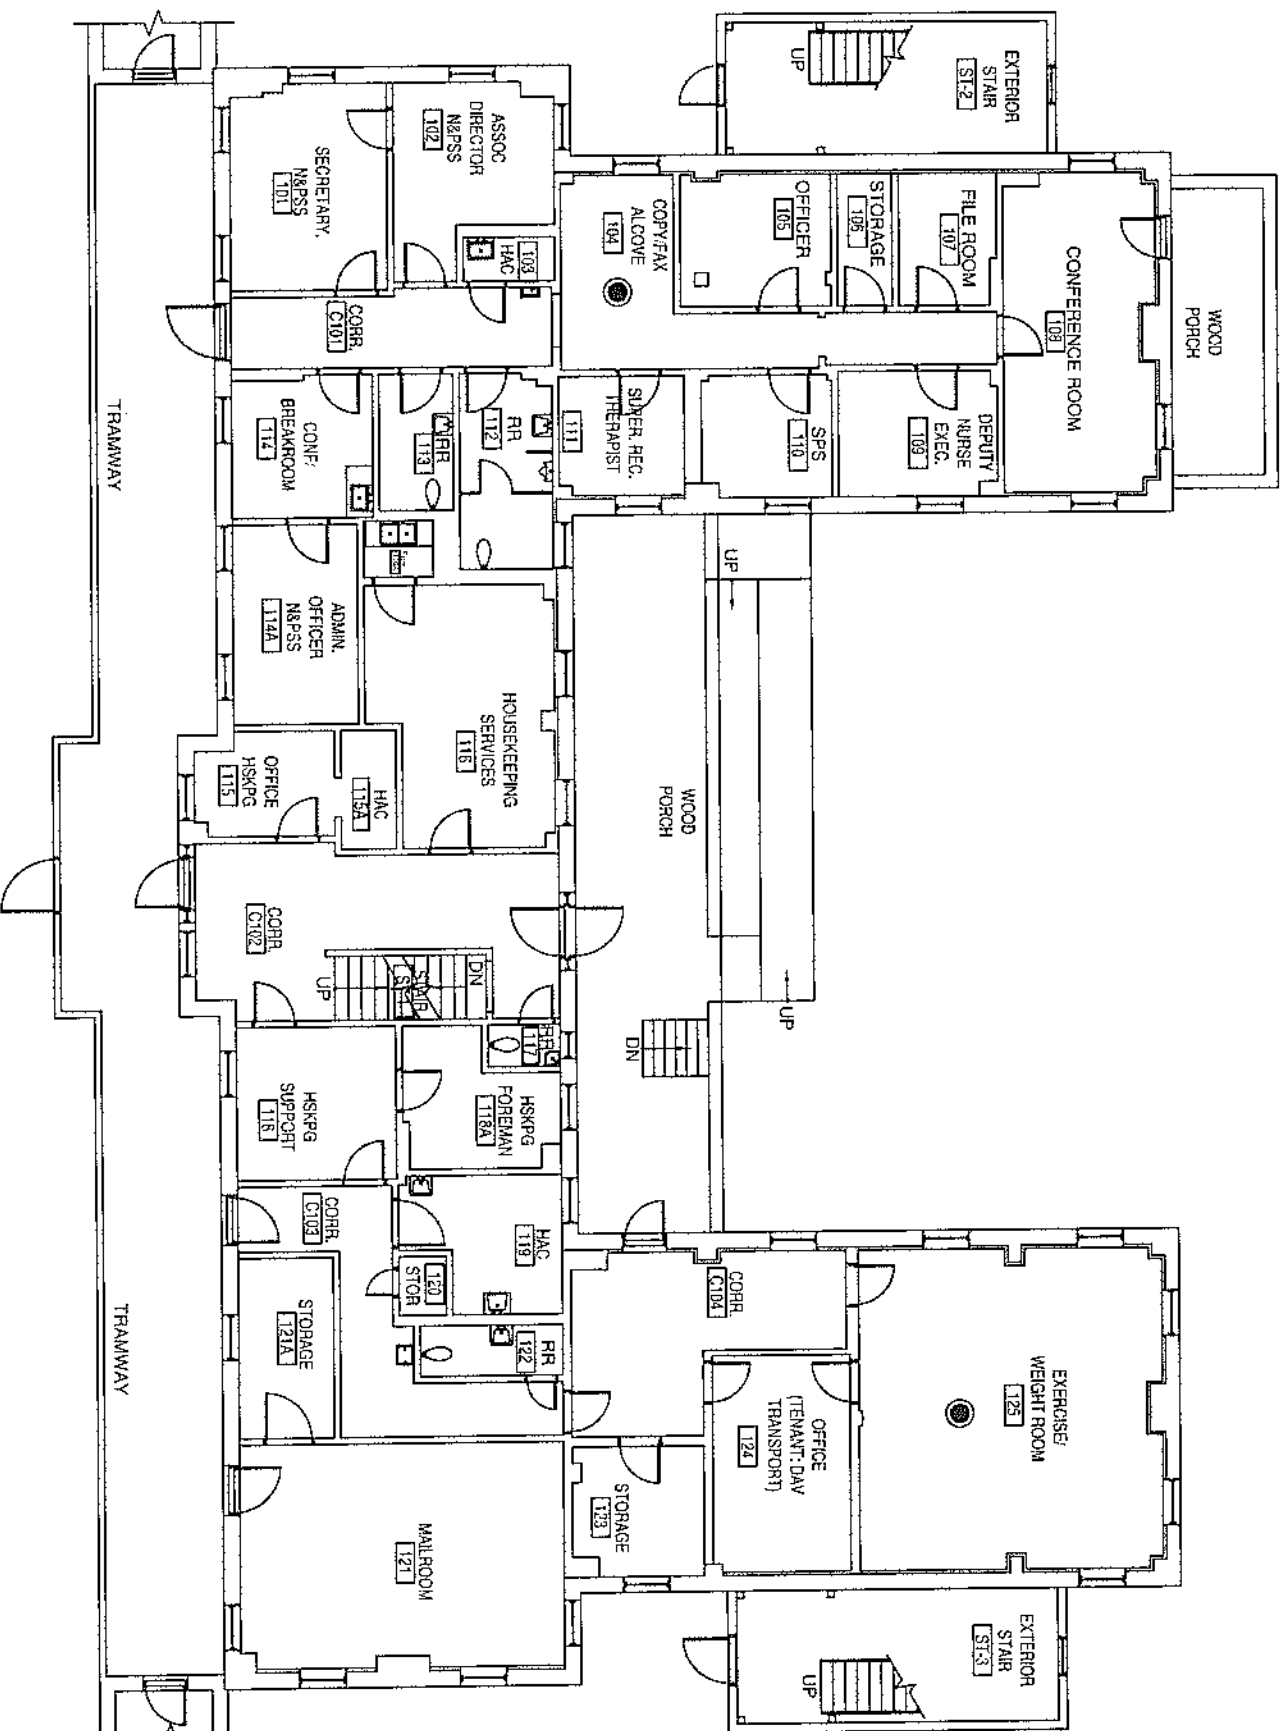


Sheridan Wyoming VA Building 5  
1ST FLOOR PLAN

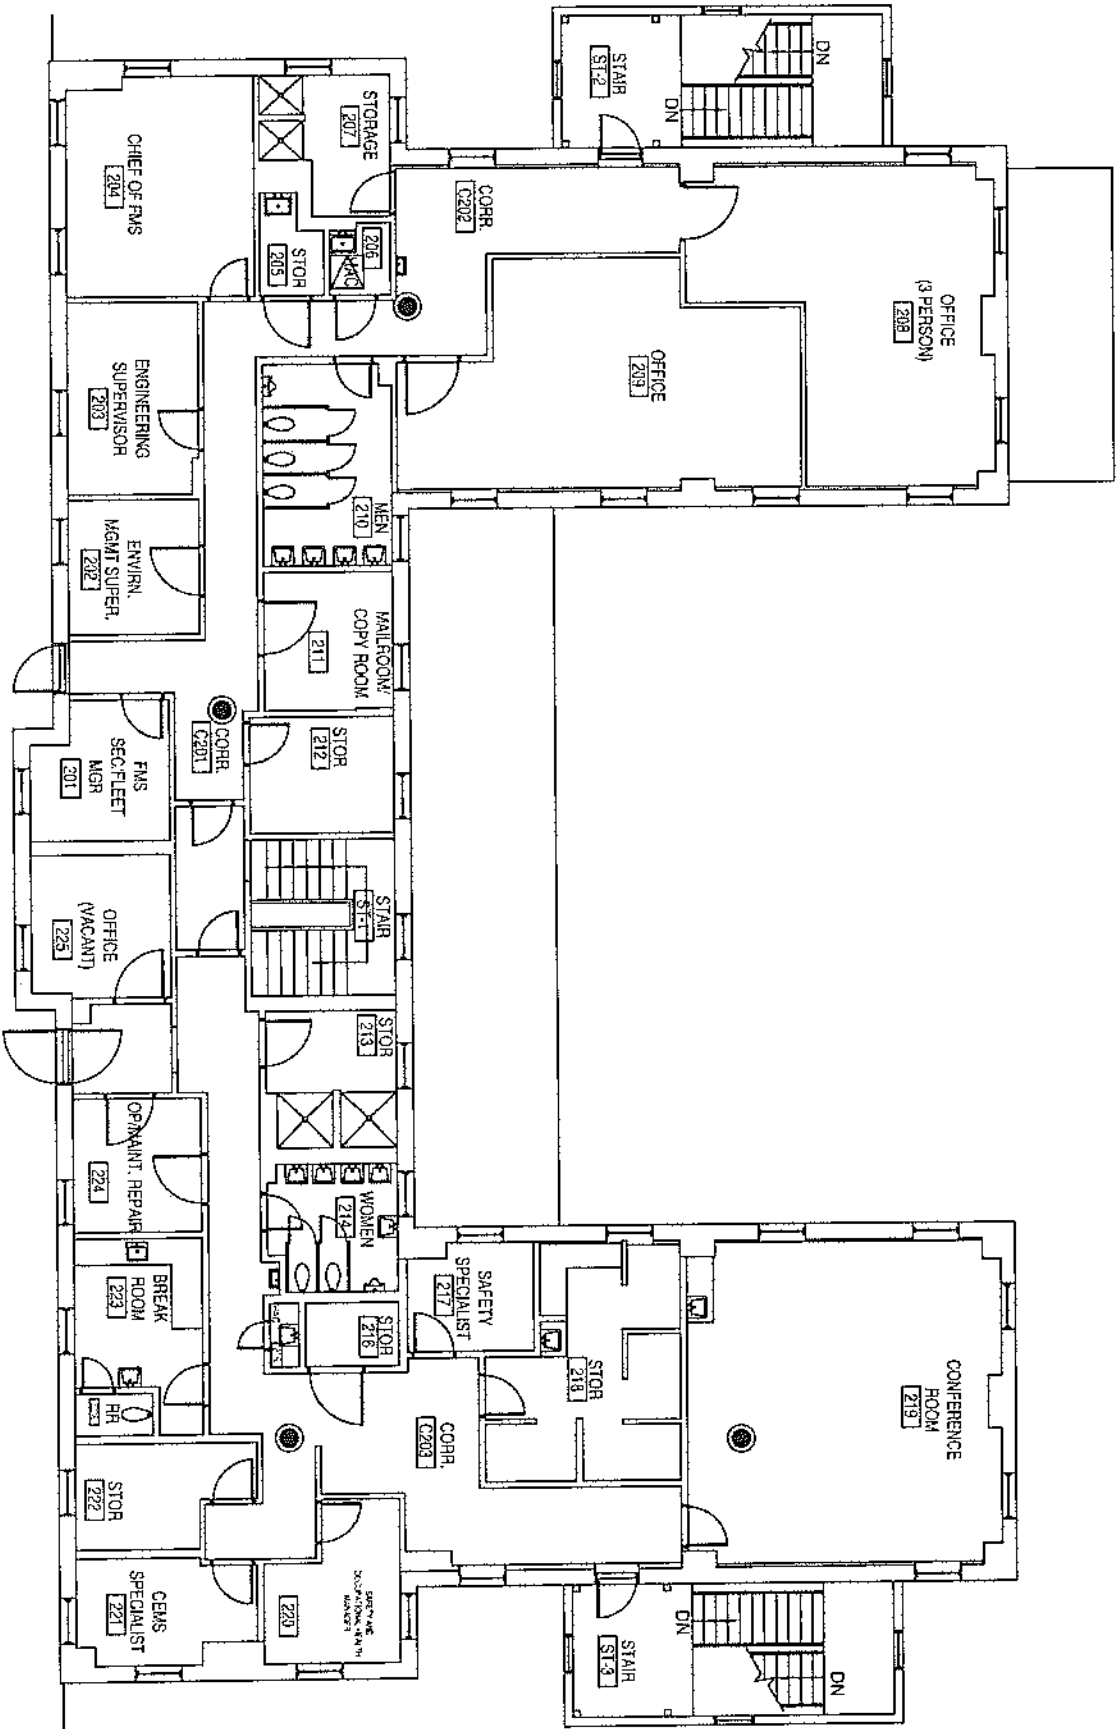

Sheridan Wyoming VA Building 5  
2ND FLOOR PLAN

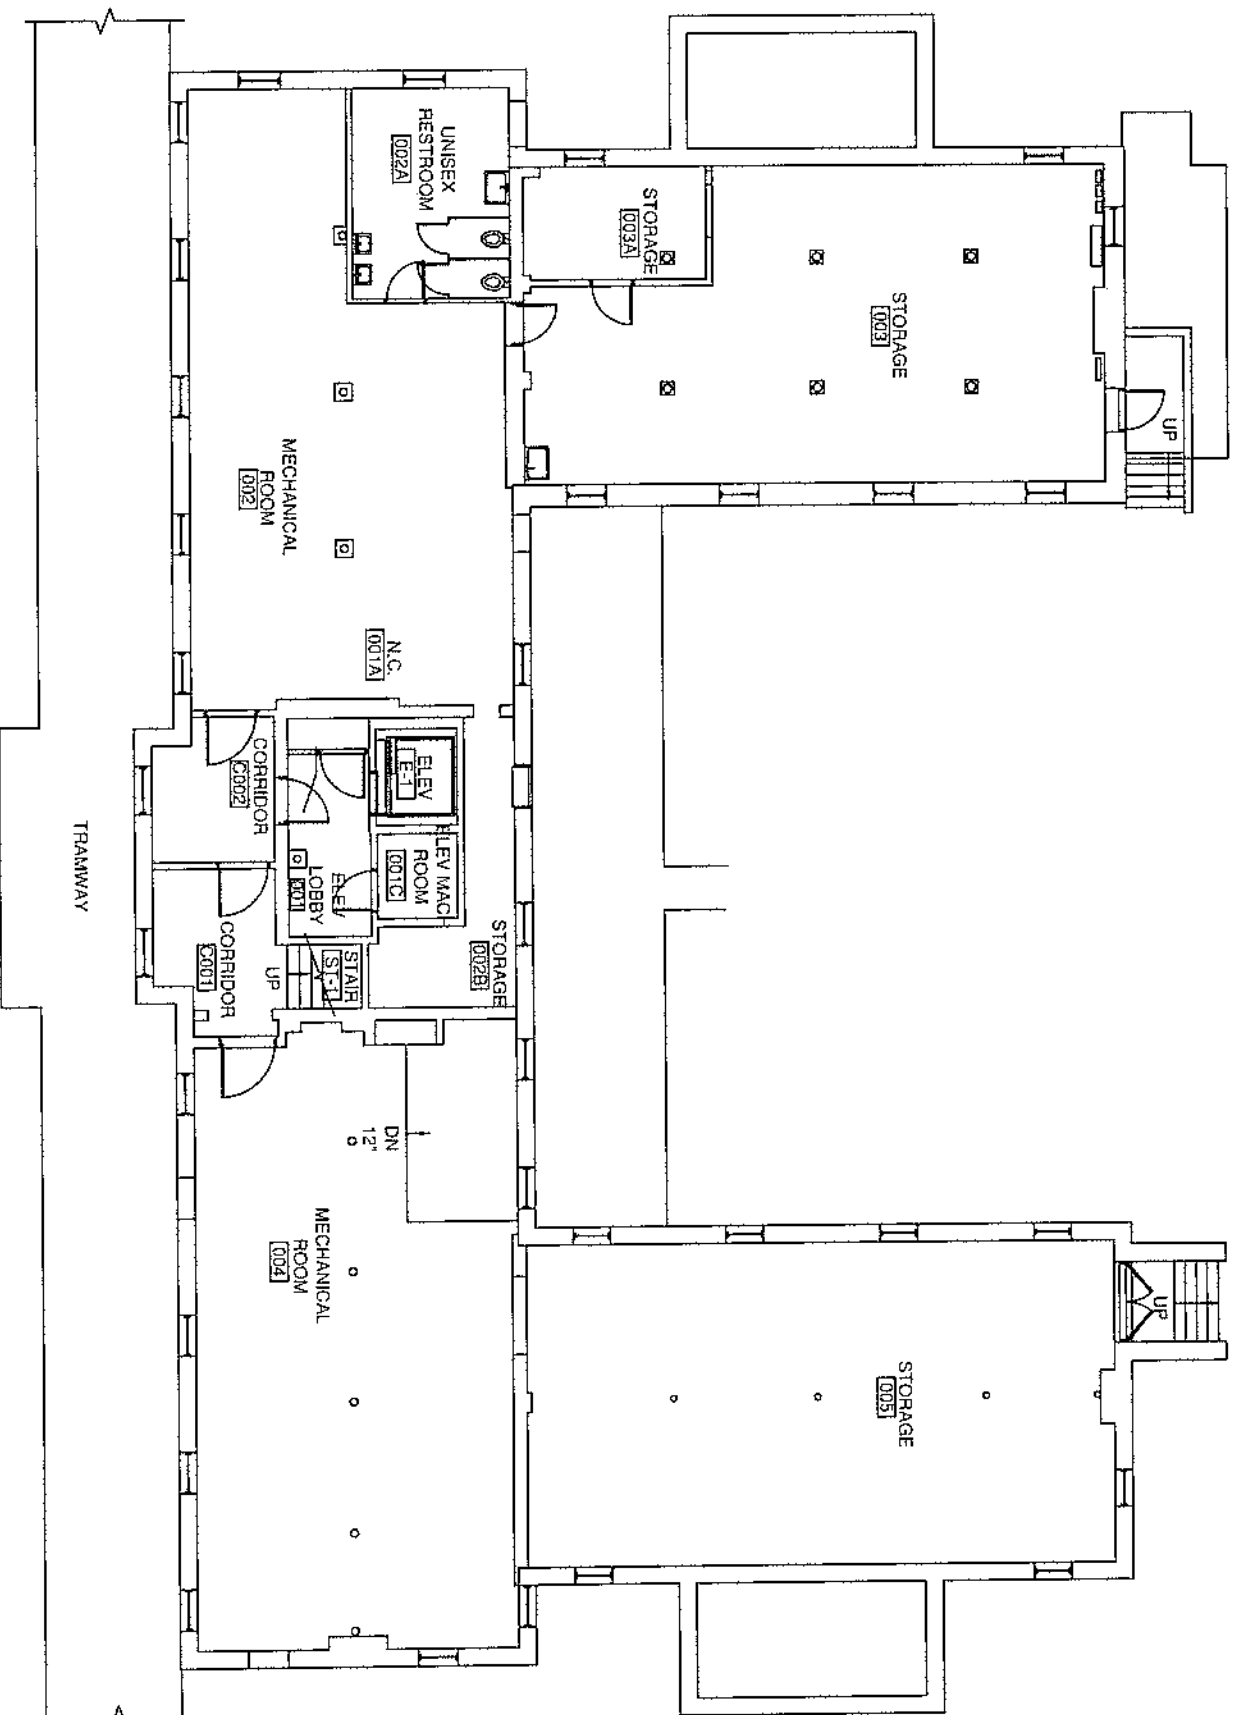


Sheridan Wyoming VA Building 6  
BASEMENT FLOOR PLAN

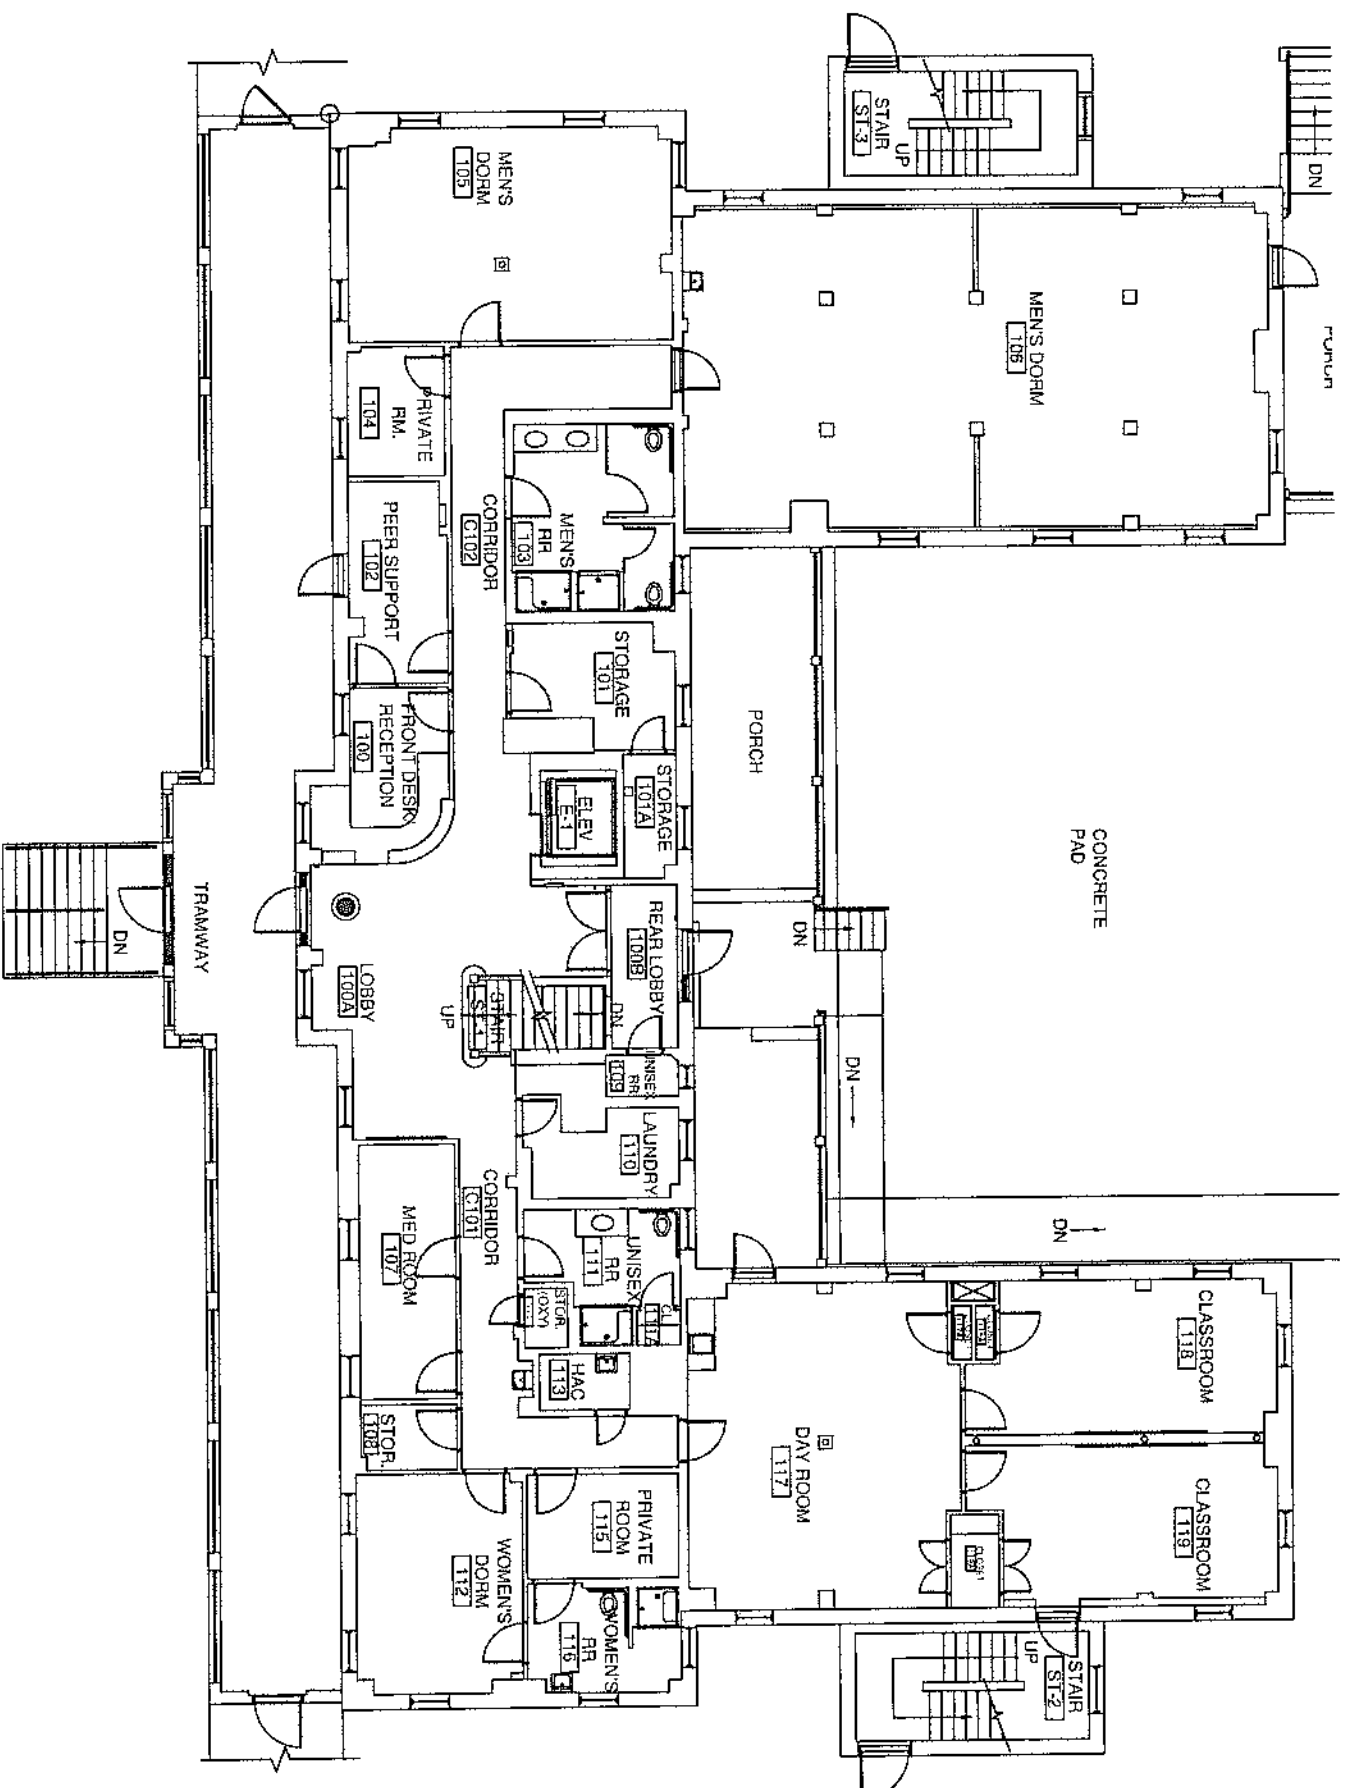


Sheridan Wyoming VA Building 6  
1ST FLOOR PLAN



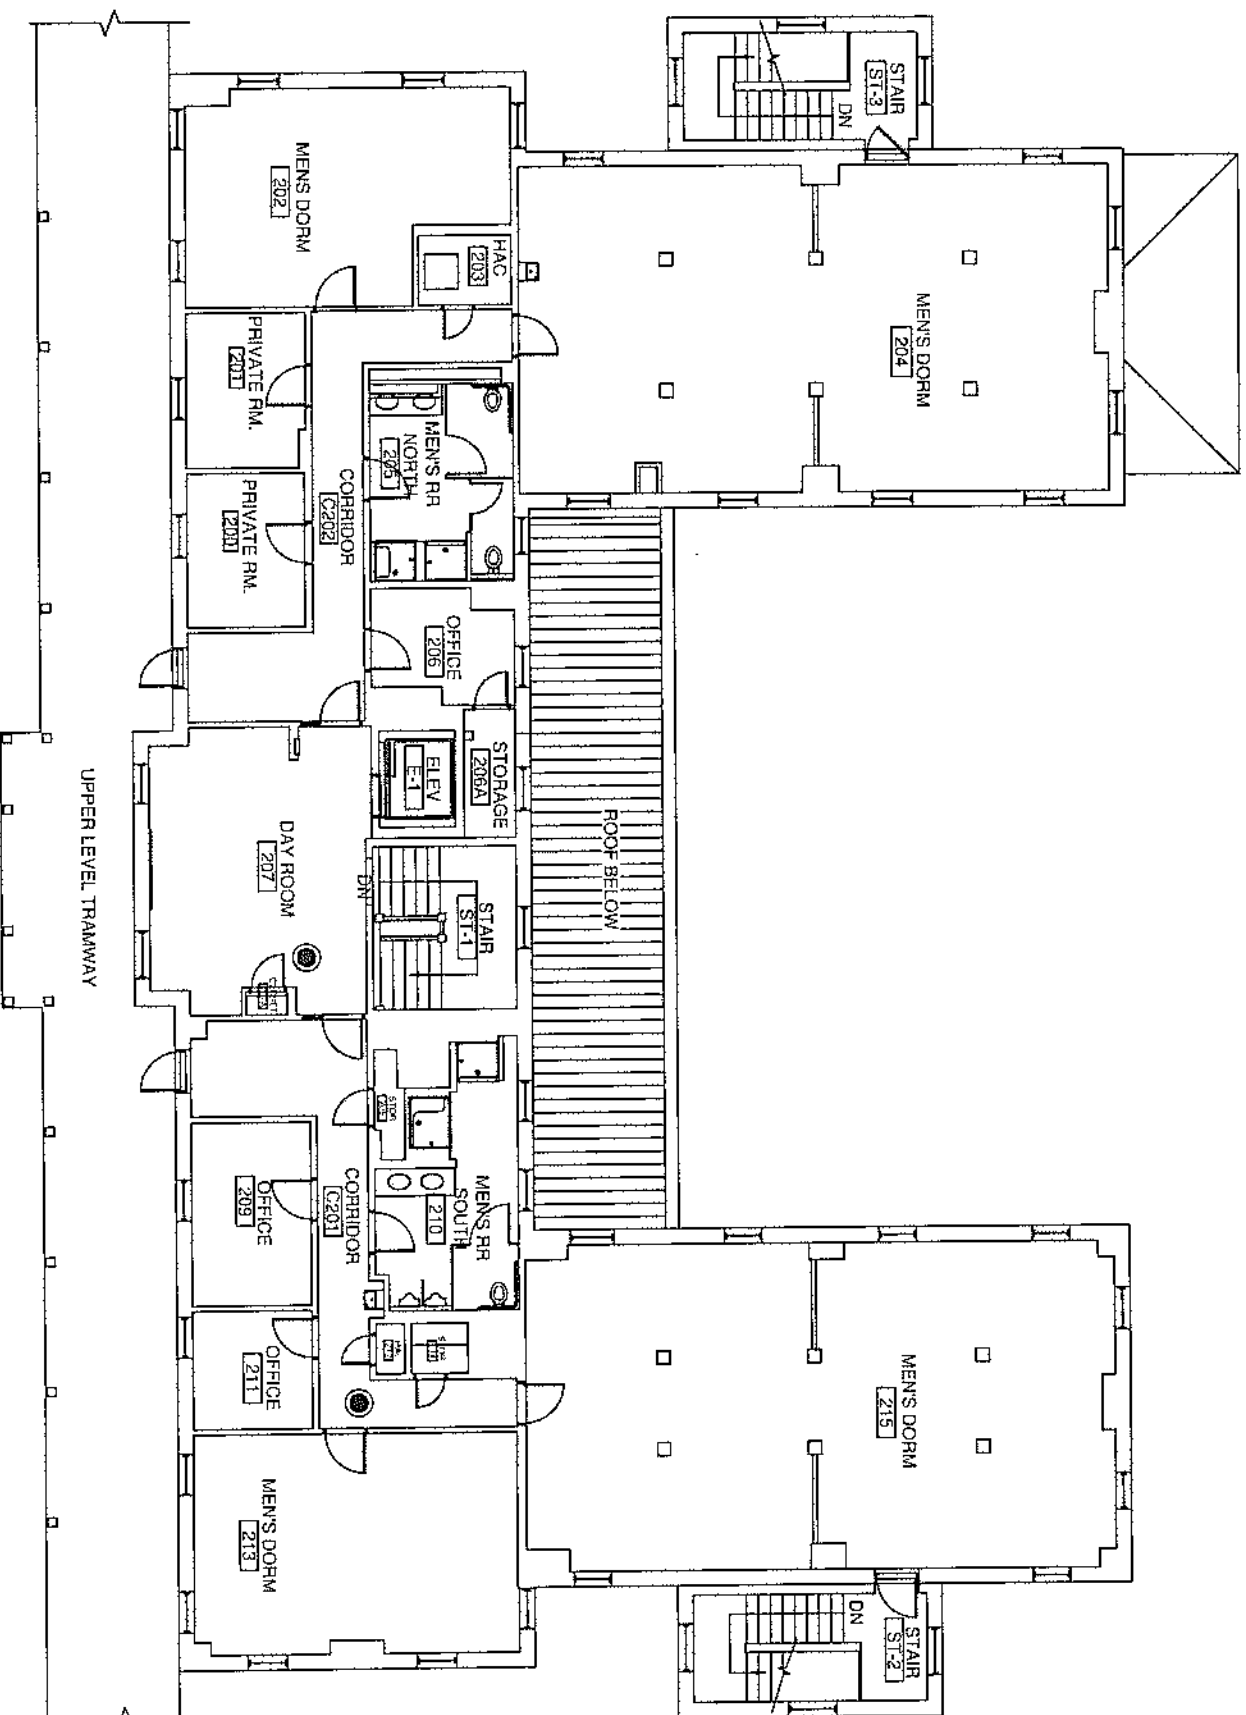


Sheridan Wyoming VA Building 6  
2ND FLOOR PLAN


Sheridan Wyoming VA BLDG 7  
BASEMENT FLOOR PLAN

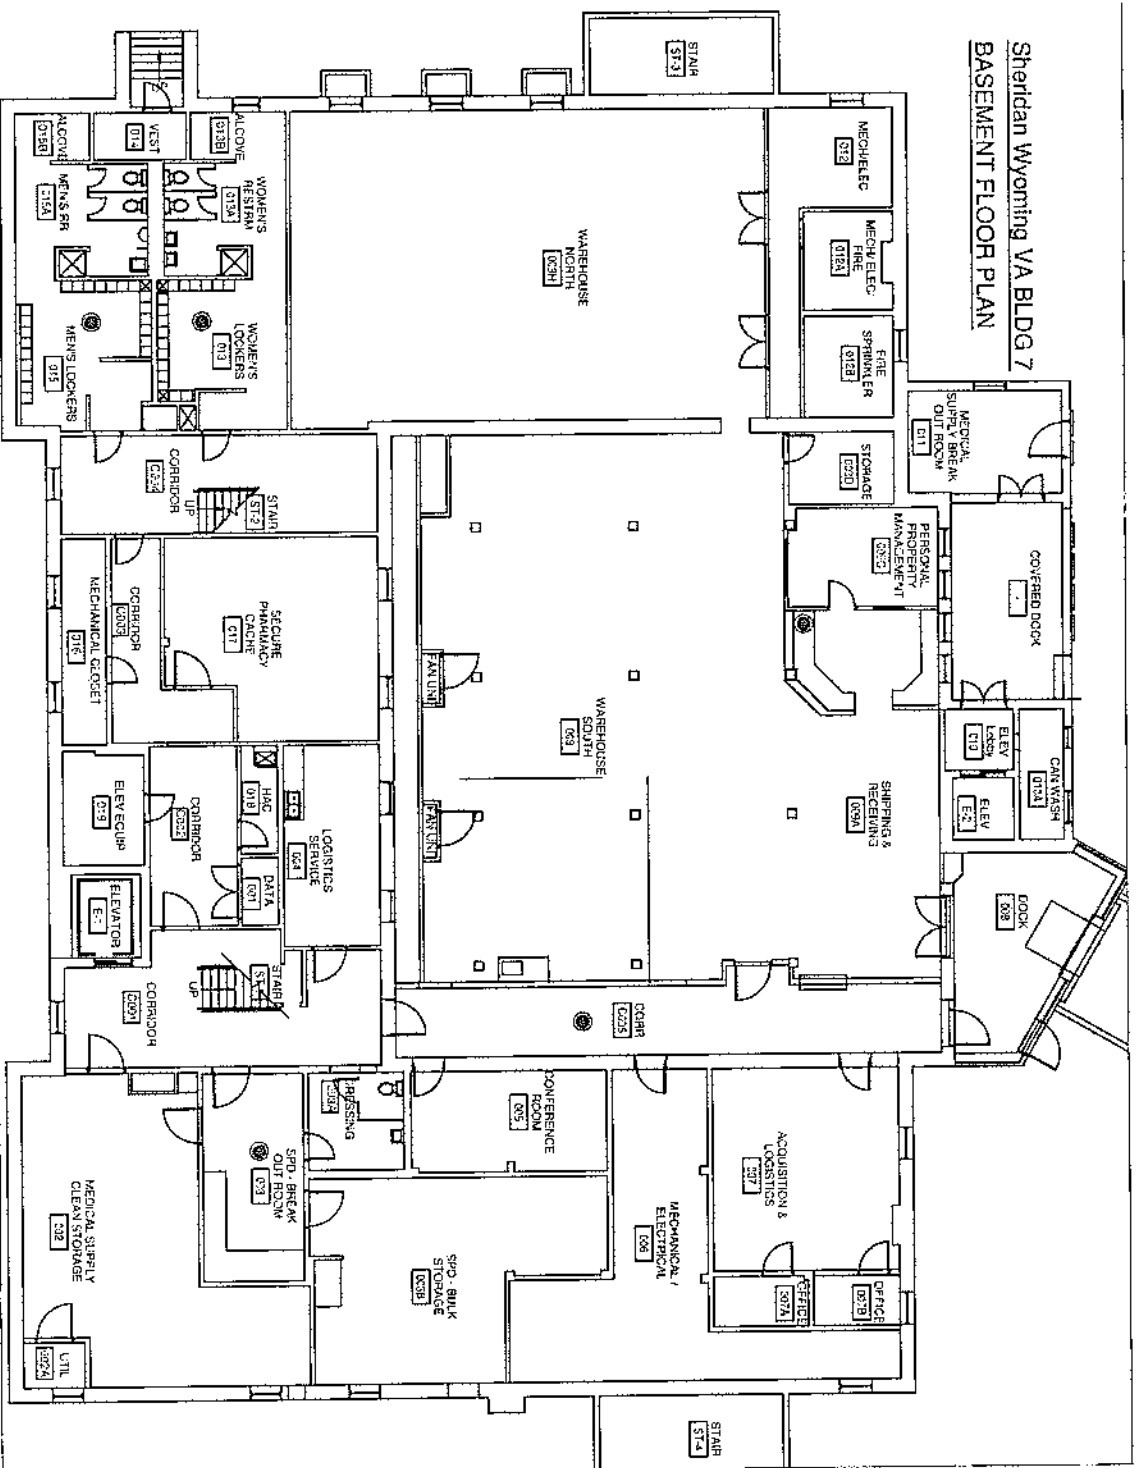

Sheridan Wyoming VA BLDG 7  
SECOND FLOOR PLAN

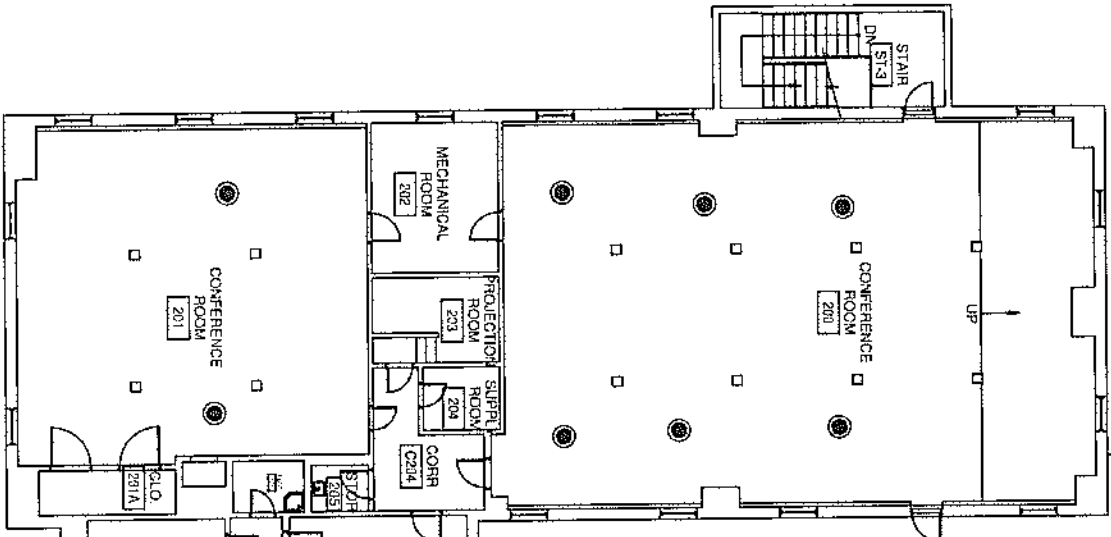


Sheridan Wyoming VA BLDG 7  
SECOND FLOOR PLAN

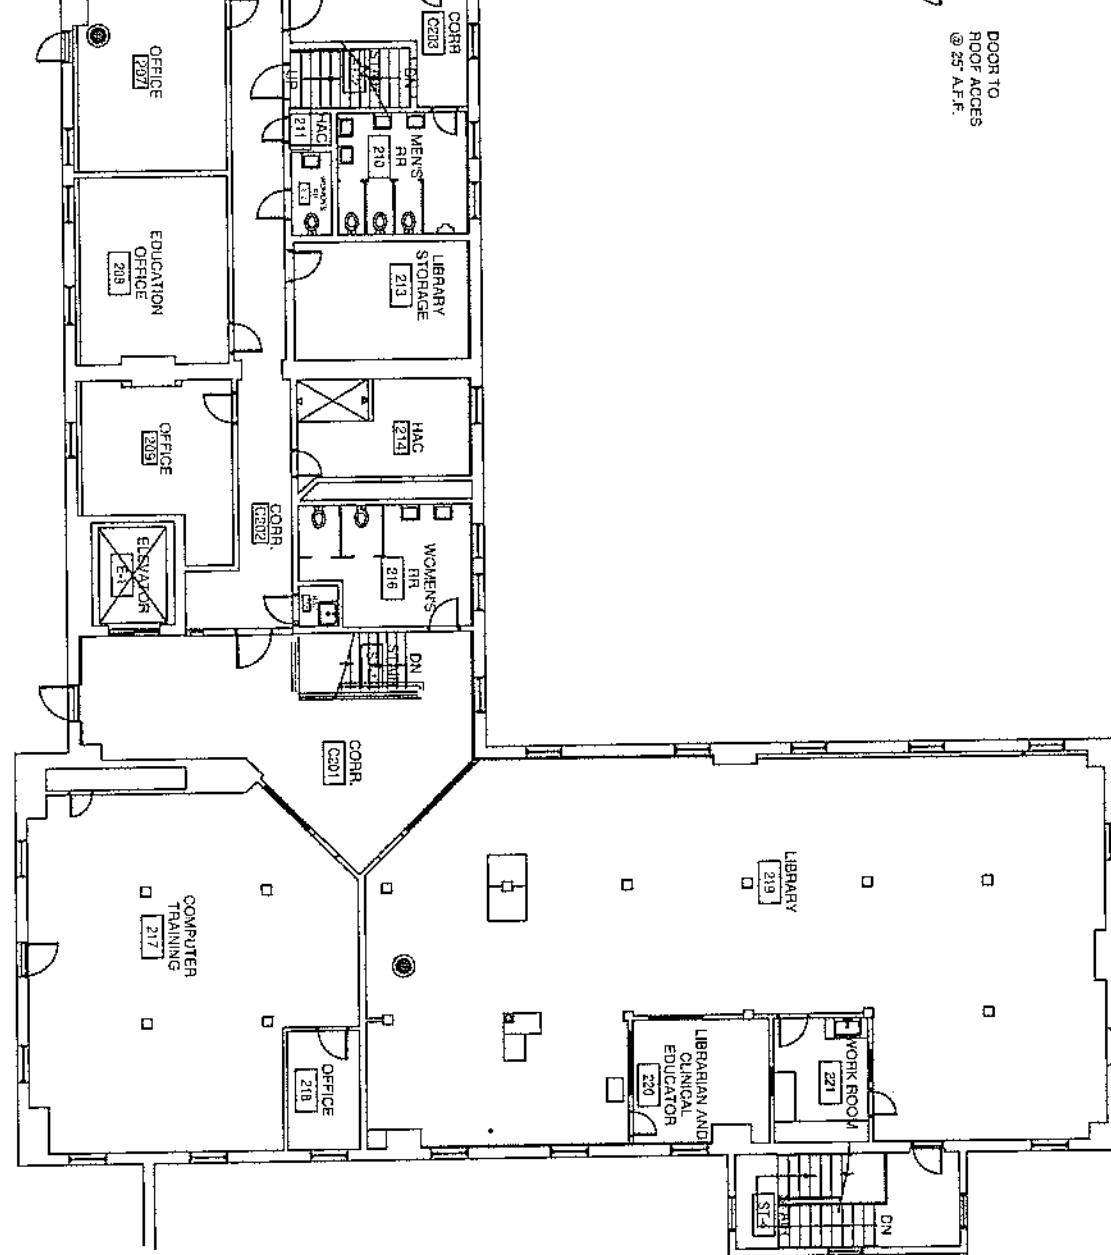



Sheridan Wyoming VA BLDG 7  
SECOND FLOOR PLAN

Sheridan Wyoming VA Bldg 7  
FIRST FLOOR PLAN

Sheridan Wyoming VA Bldg 7  
FIRST FLOOR PLAN

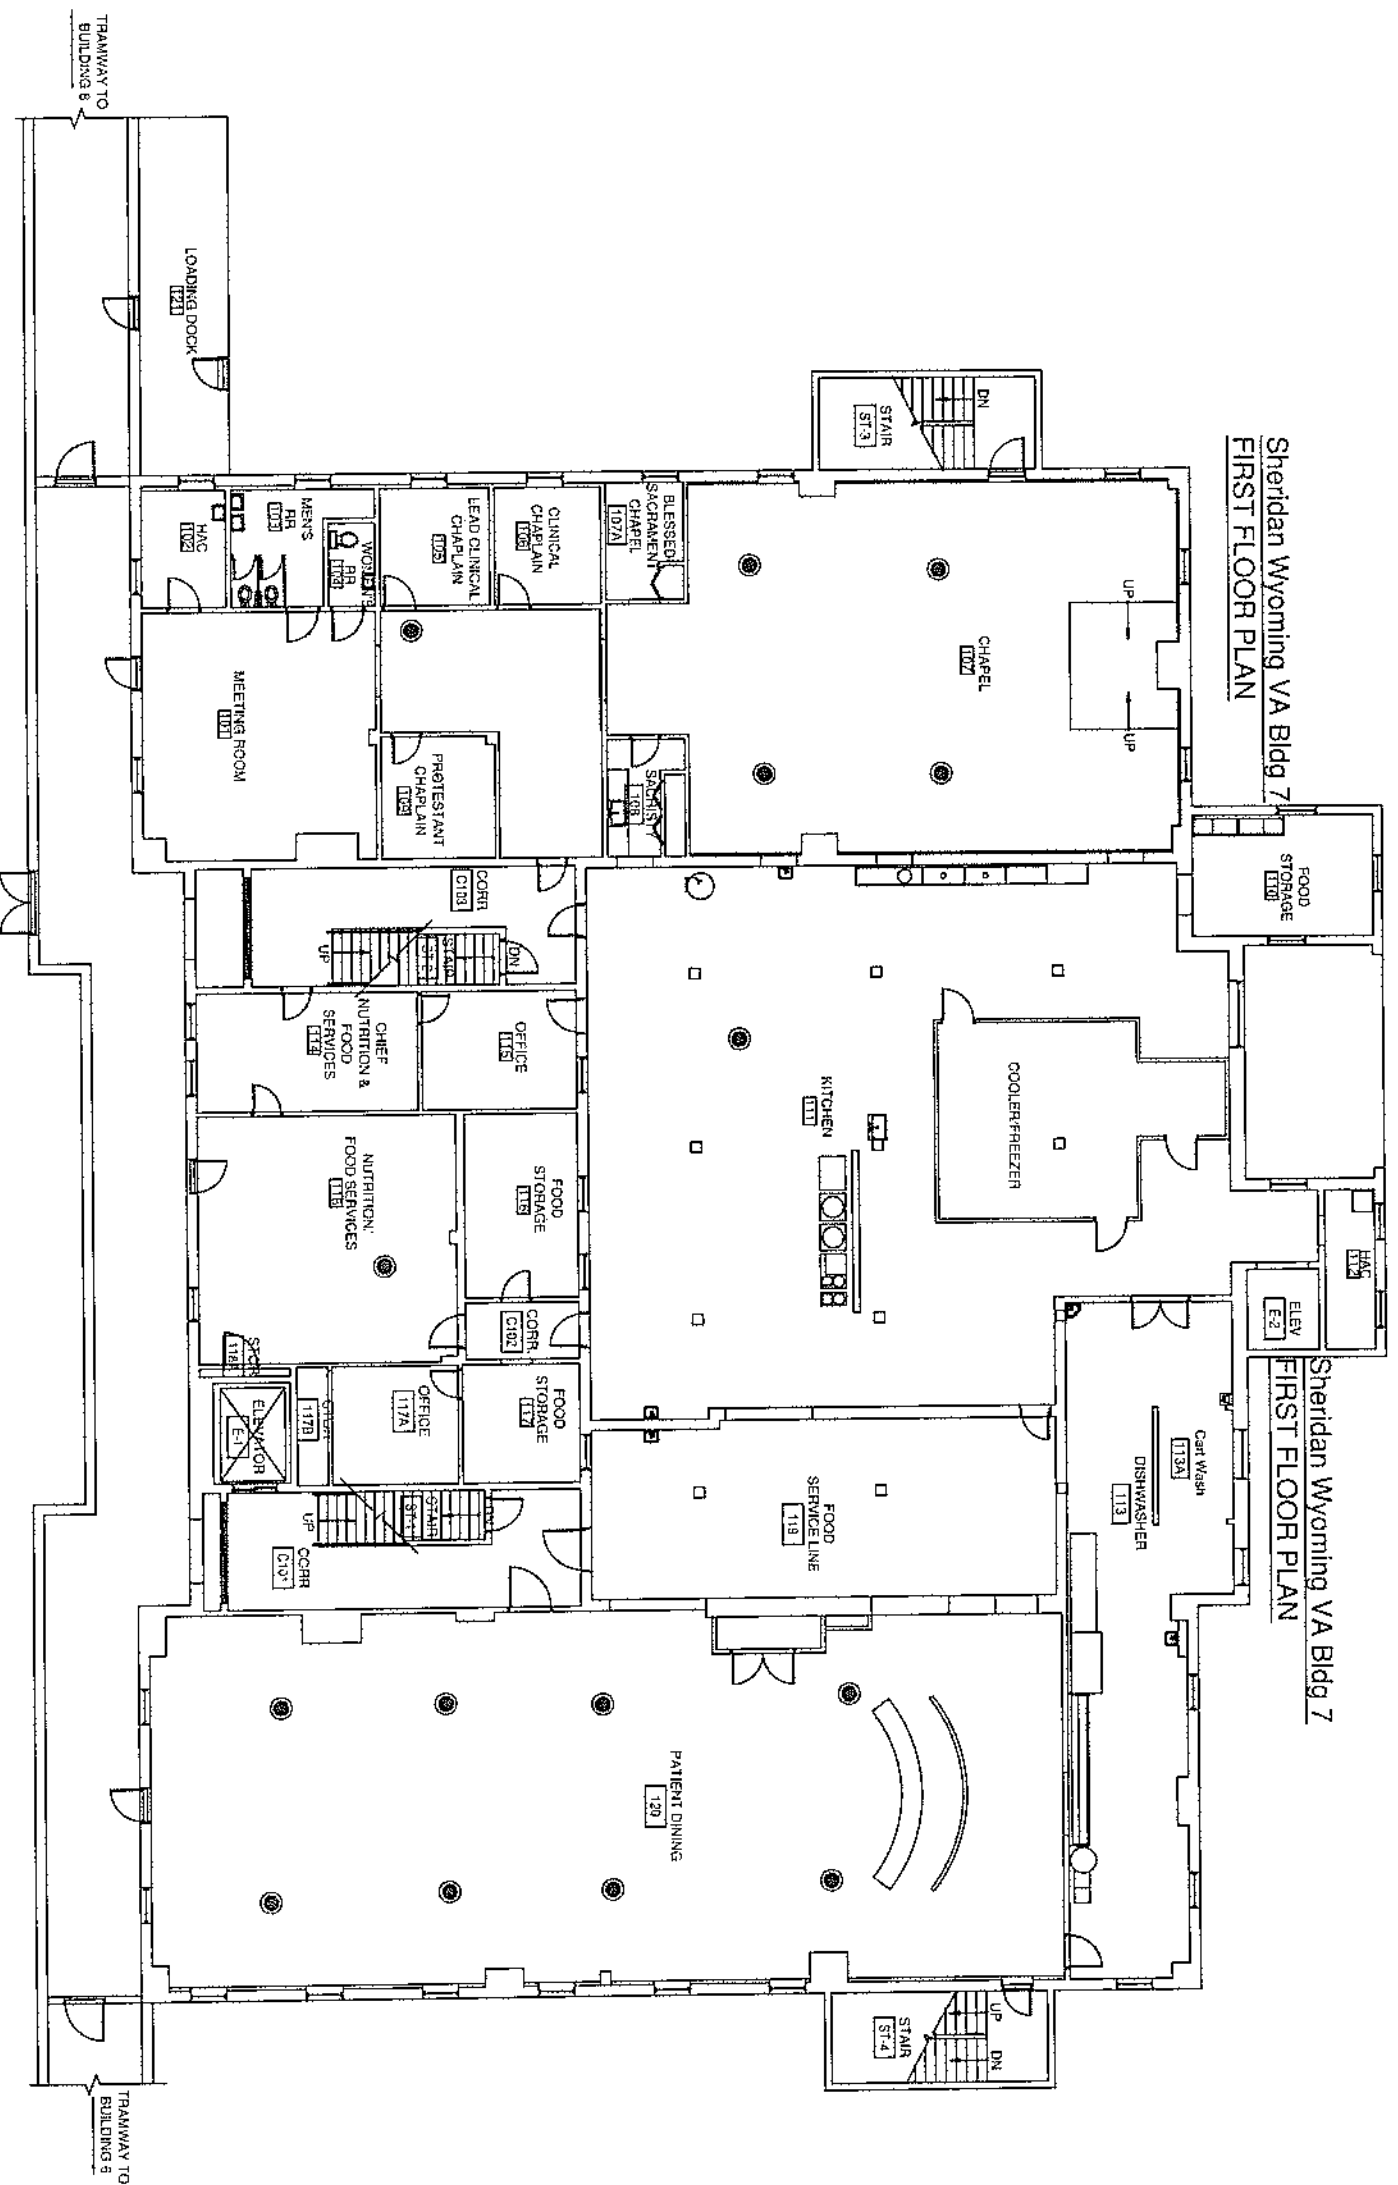


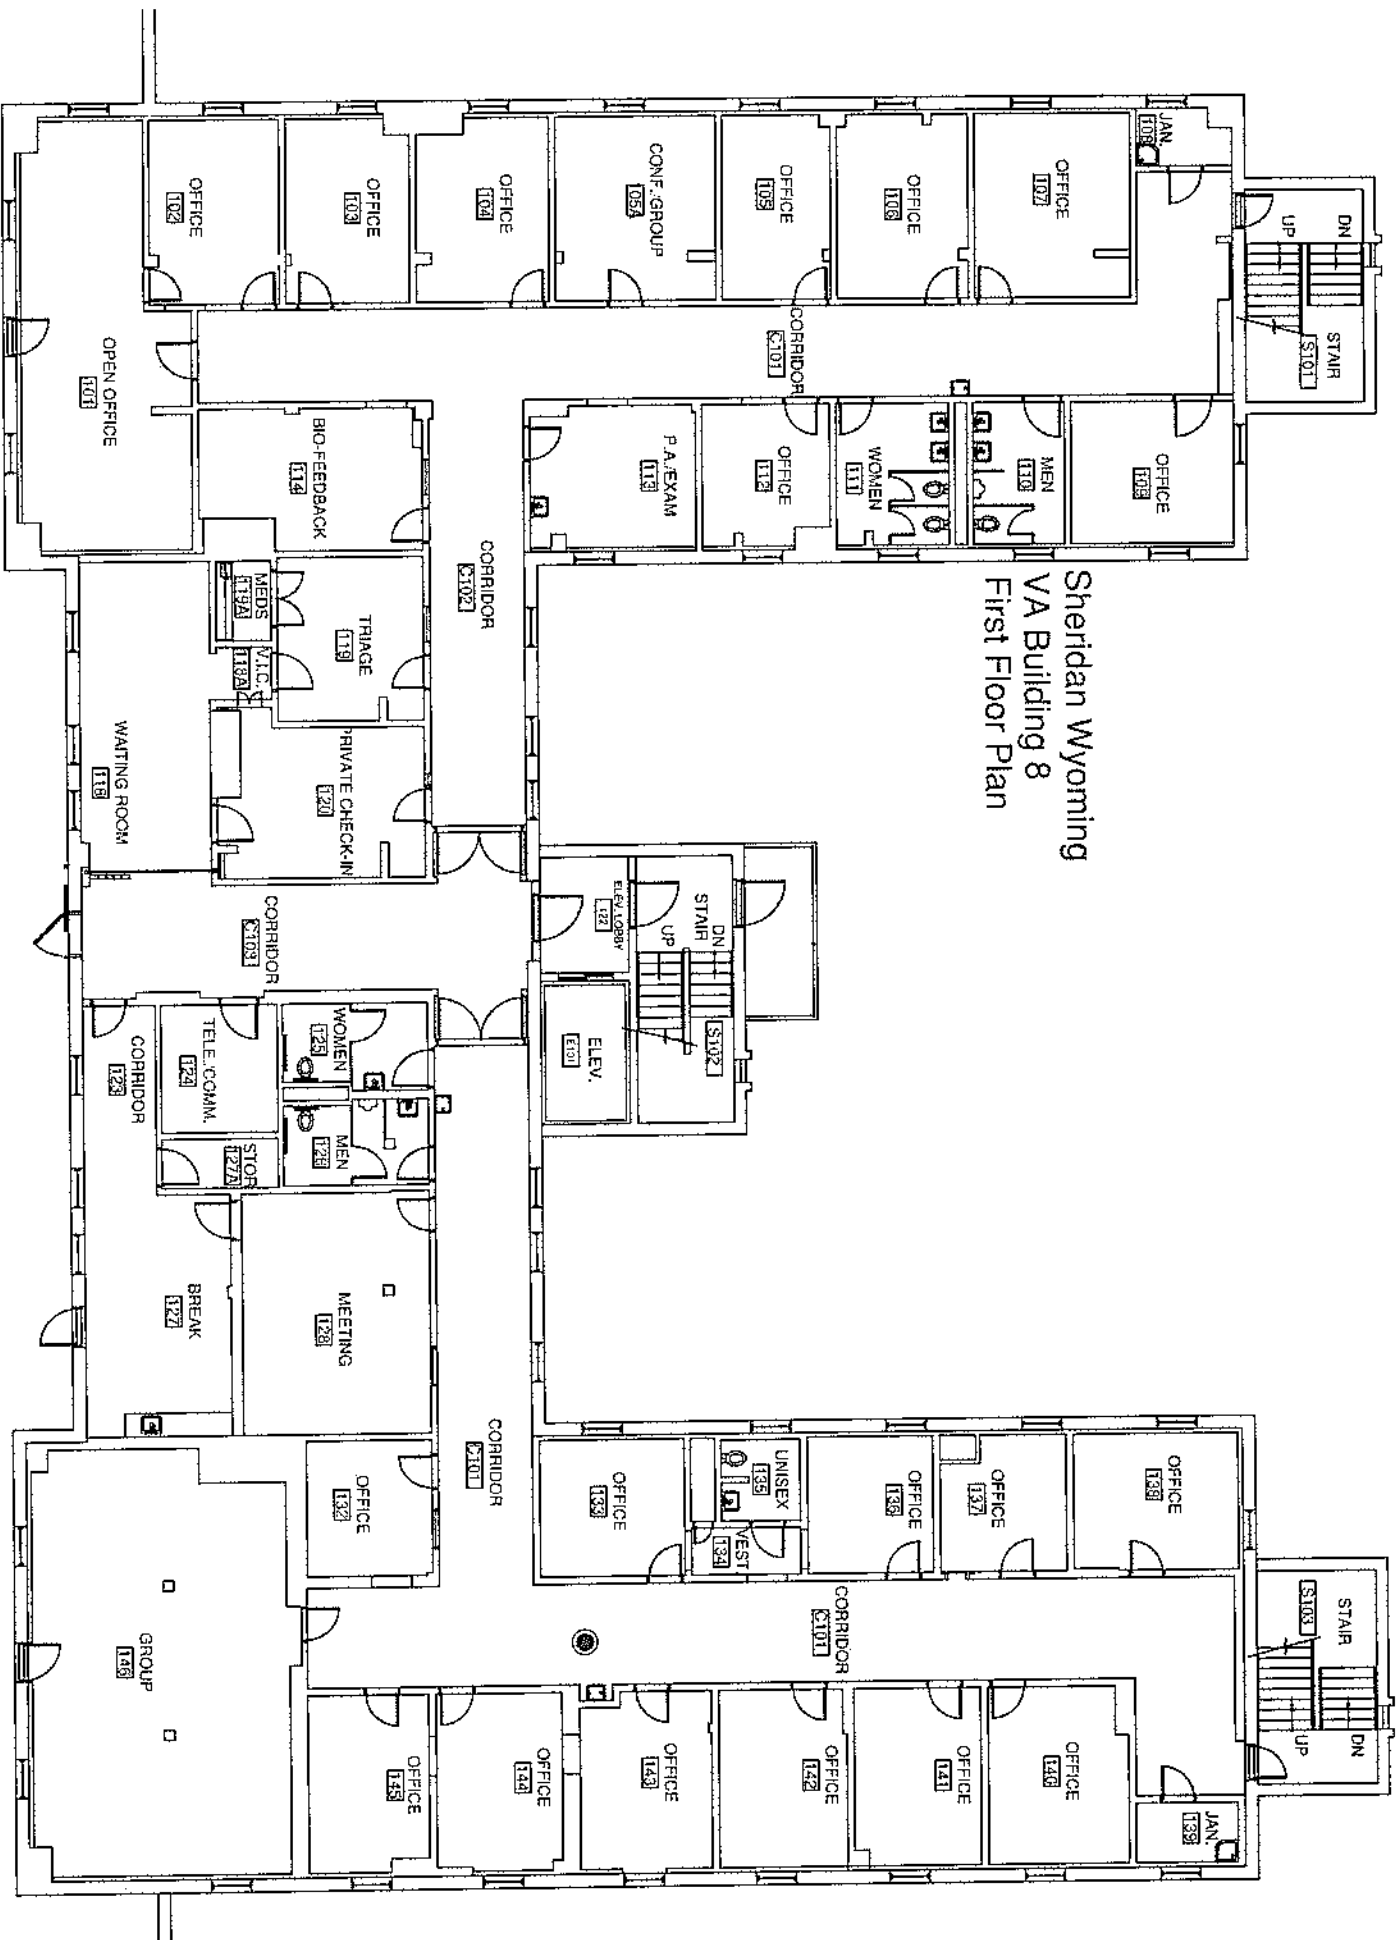

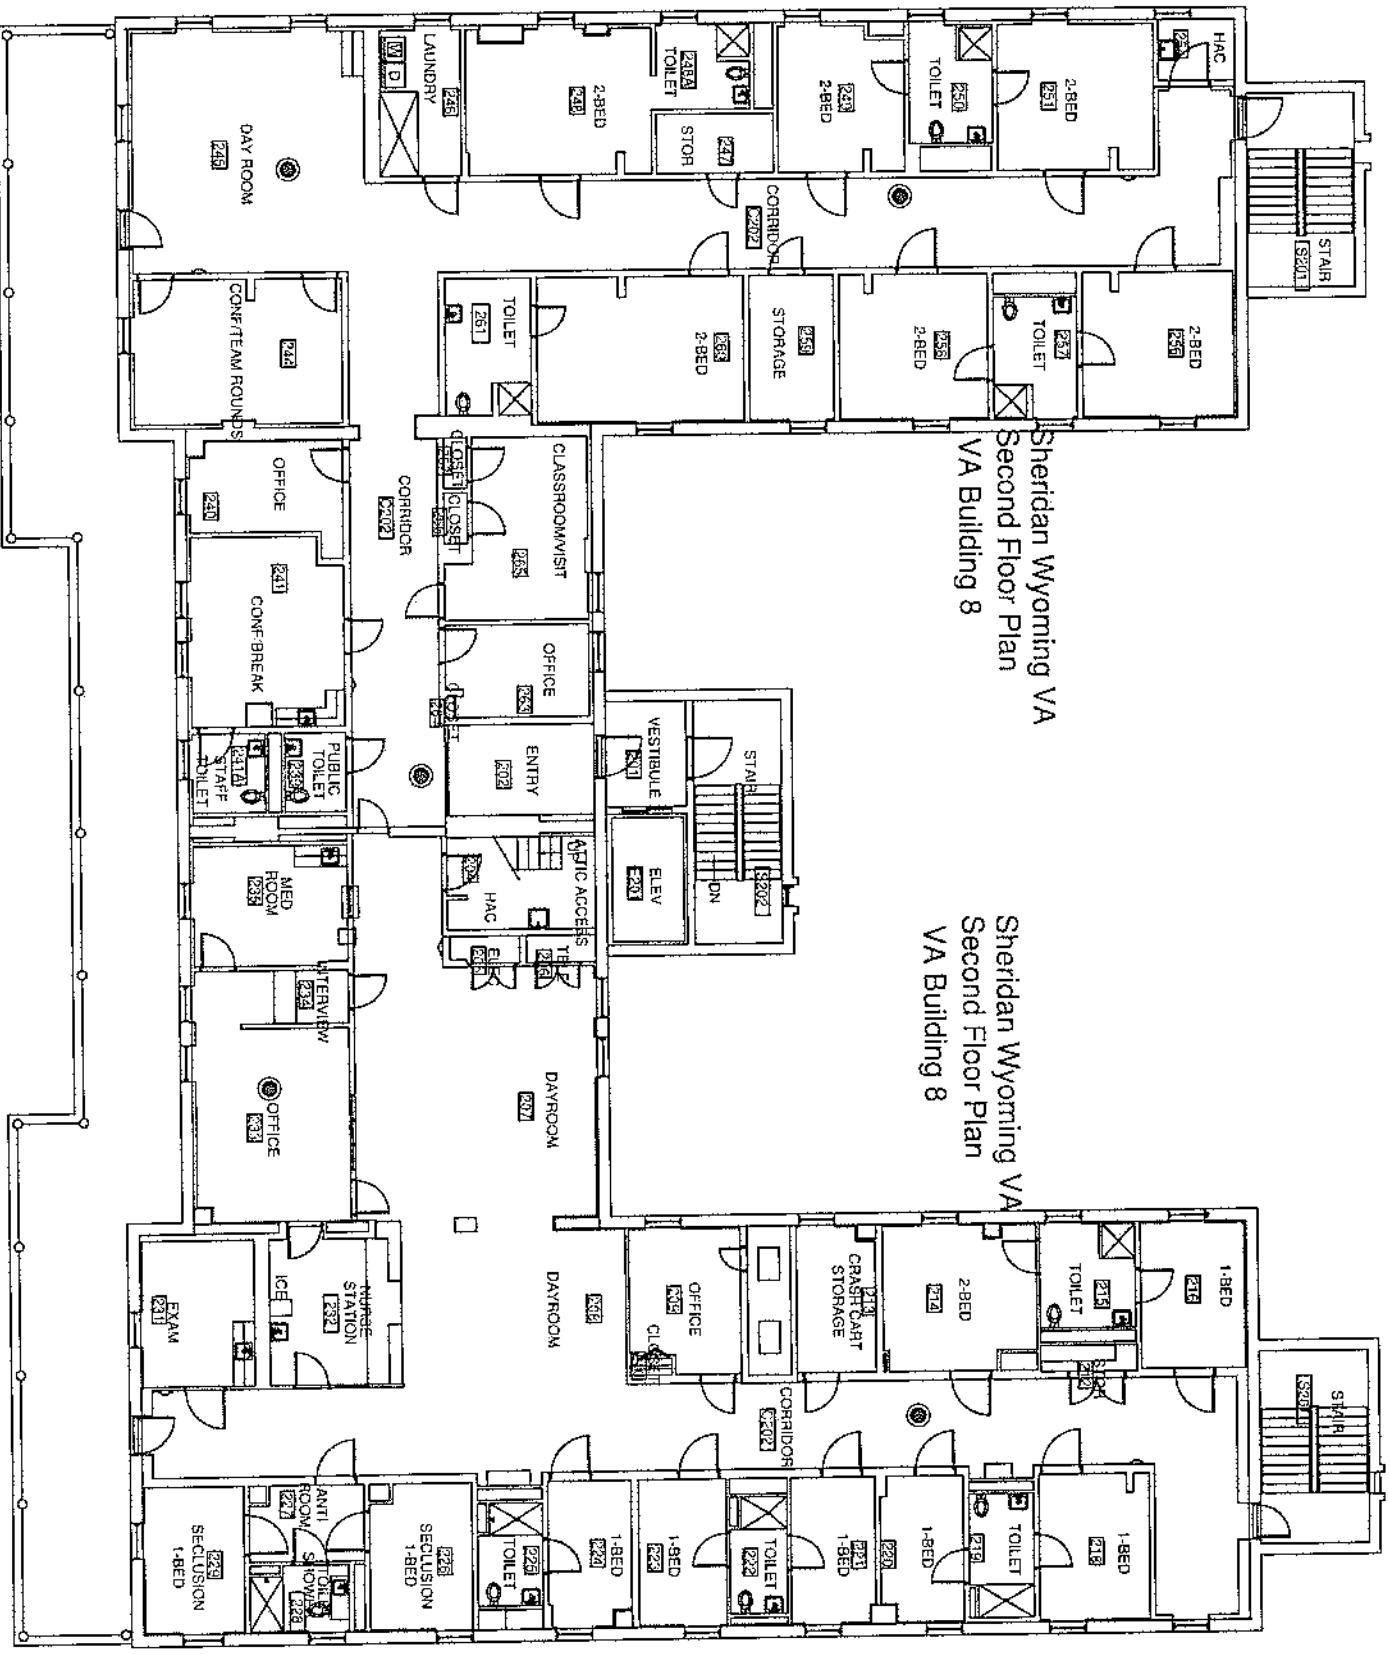


Sheridan Wyoming VA  
Second Floor Plan  
VA Building 8

Sheridan Wyoming VA  
Second Floor Plan  
VA Building 8

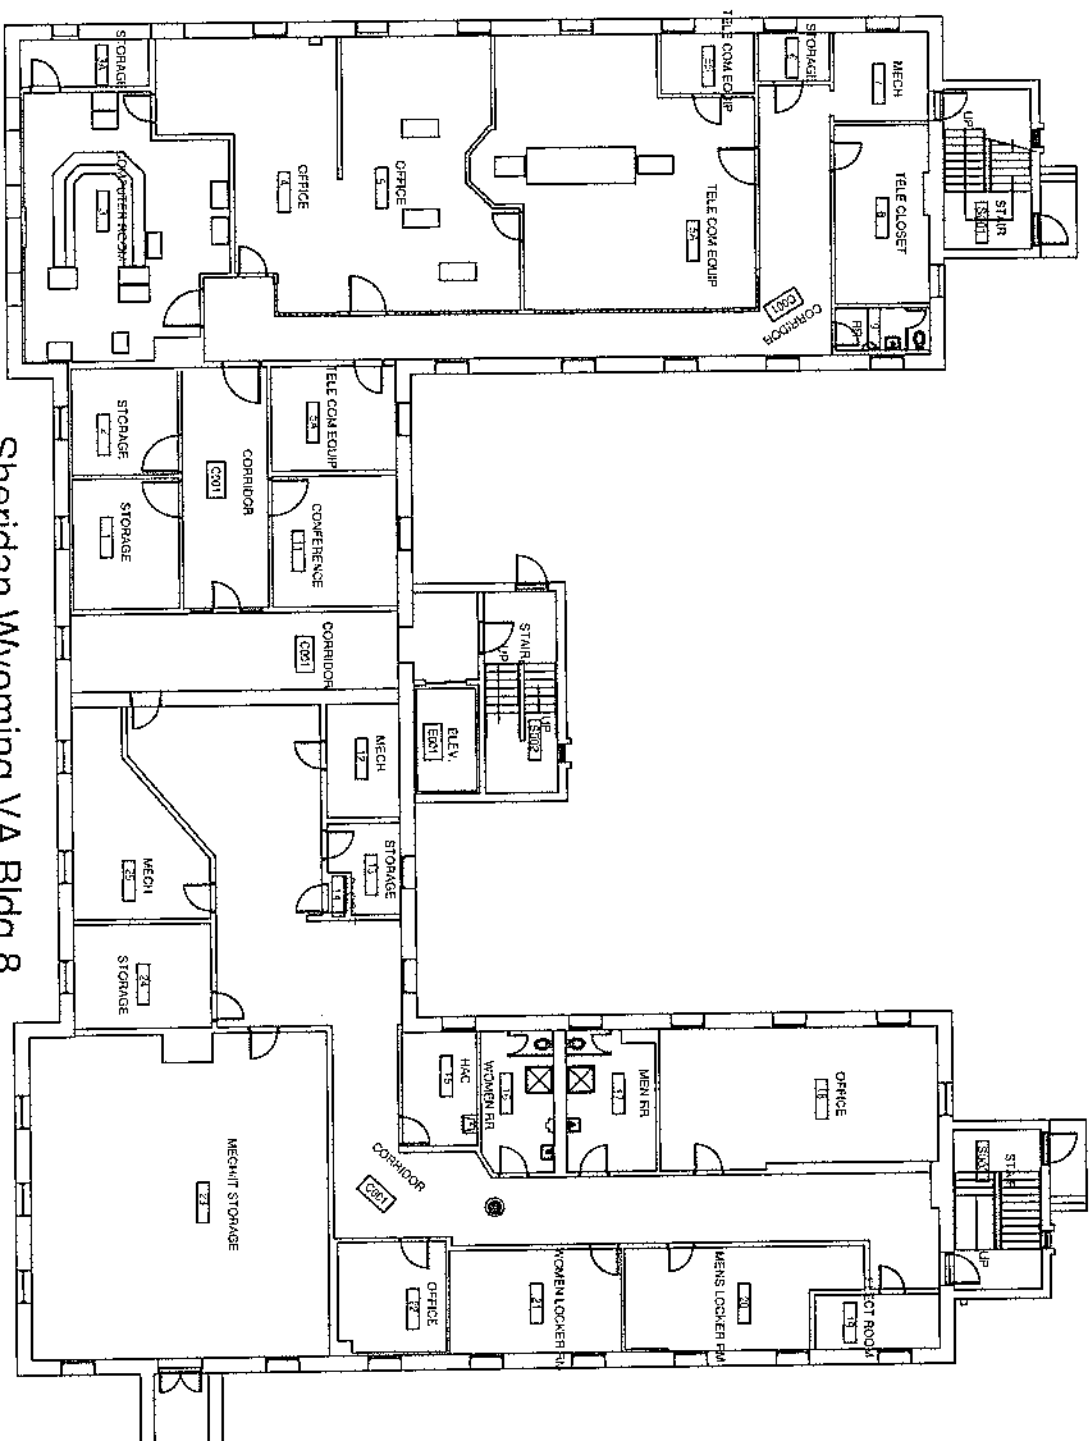


Sheridan Wyoming VA Bldg 8  
BASEMENT FLOOR PLAN

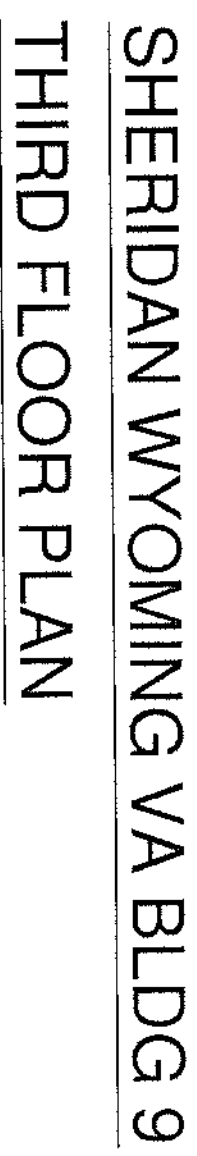


### THIRD FLOOR PLAN



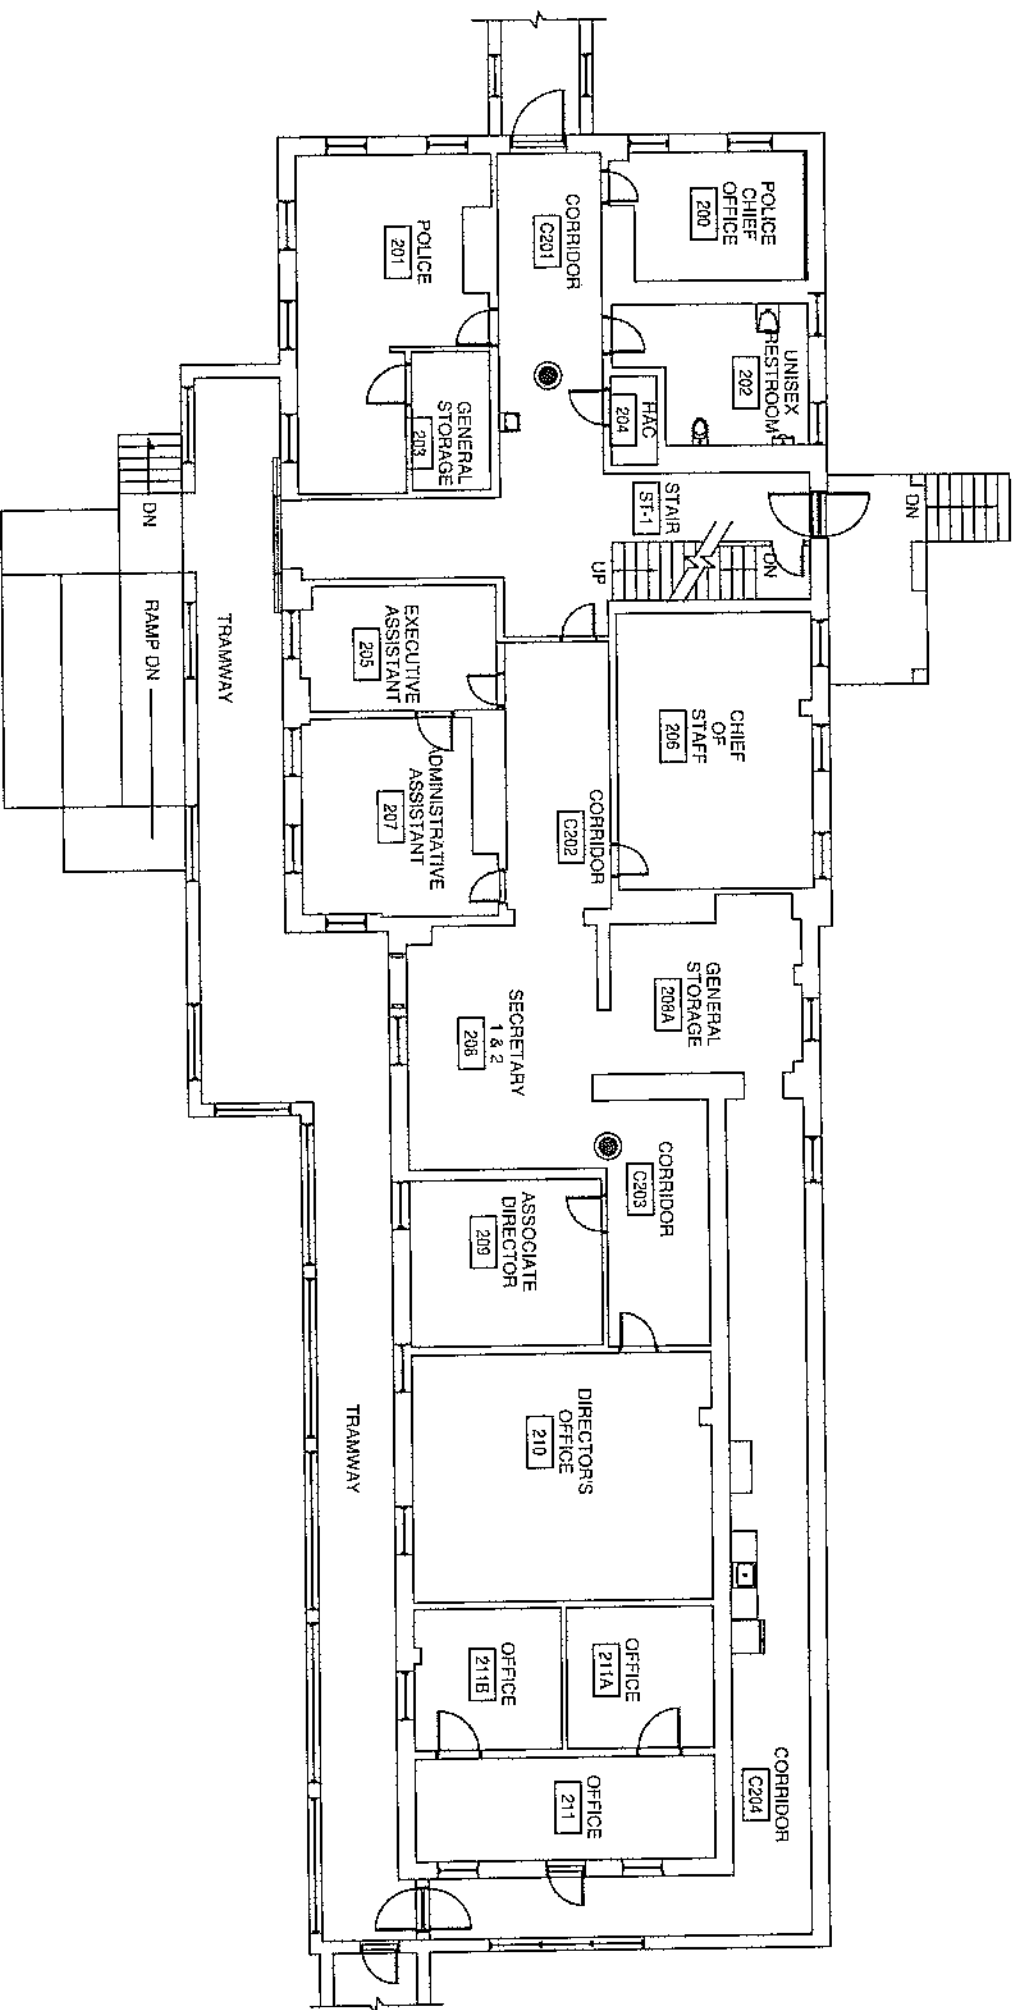


# SHERIDAN WYOMING VA BLDG 9

## SECOND FLOOR PLAN

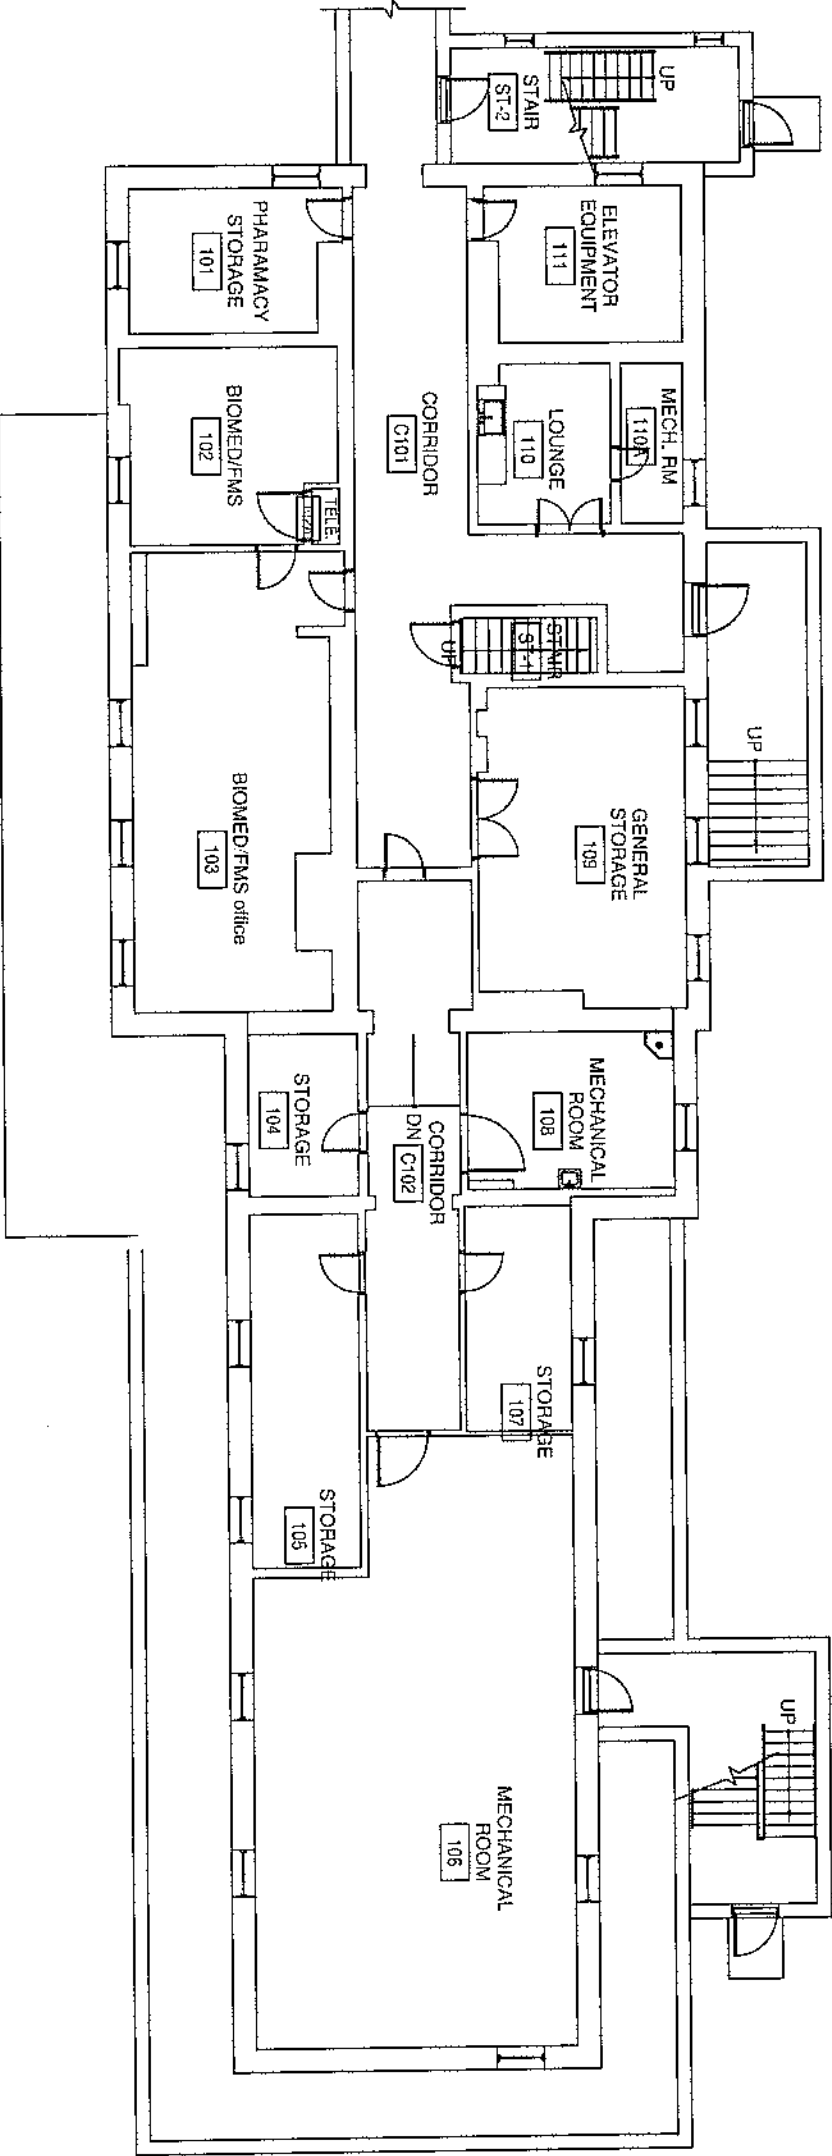

SHERIDAN WYOMING VA - BLDG 9


FIRST FLOOR PLAN

 


Gross Floor Area - 625 GSF

ATTIC FLOOR PLAN - BUILDING #10




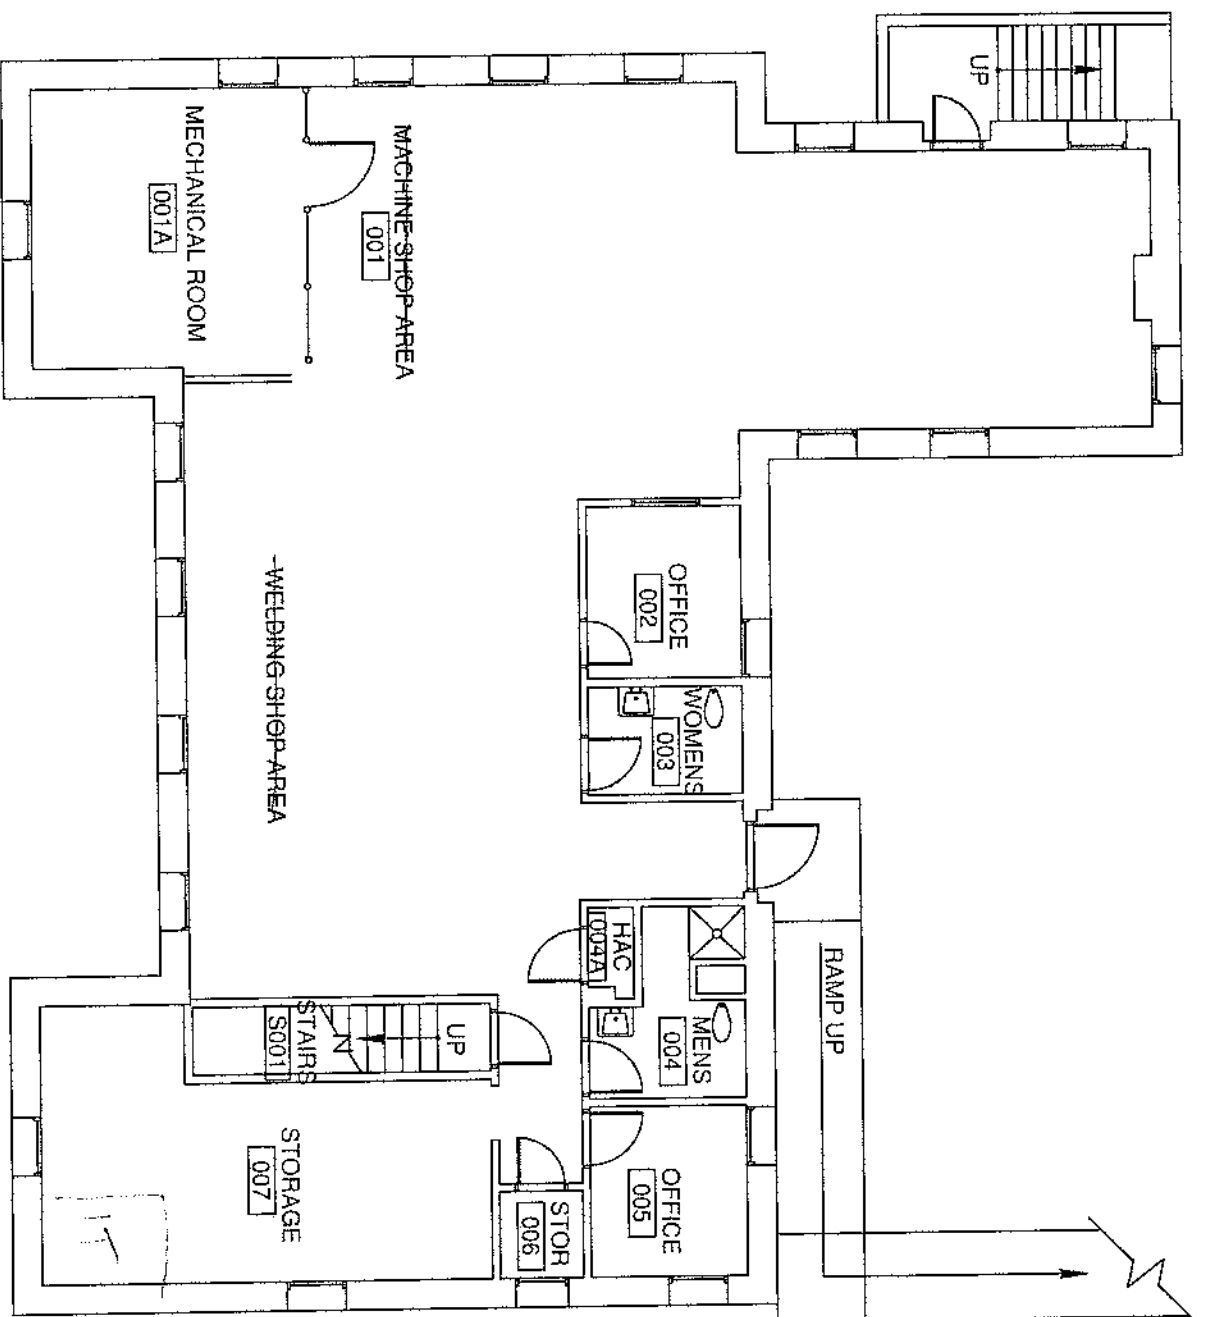


Sheridan Wyoming VA Building 11  
BASEMENT

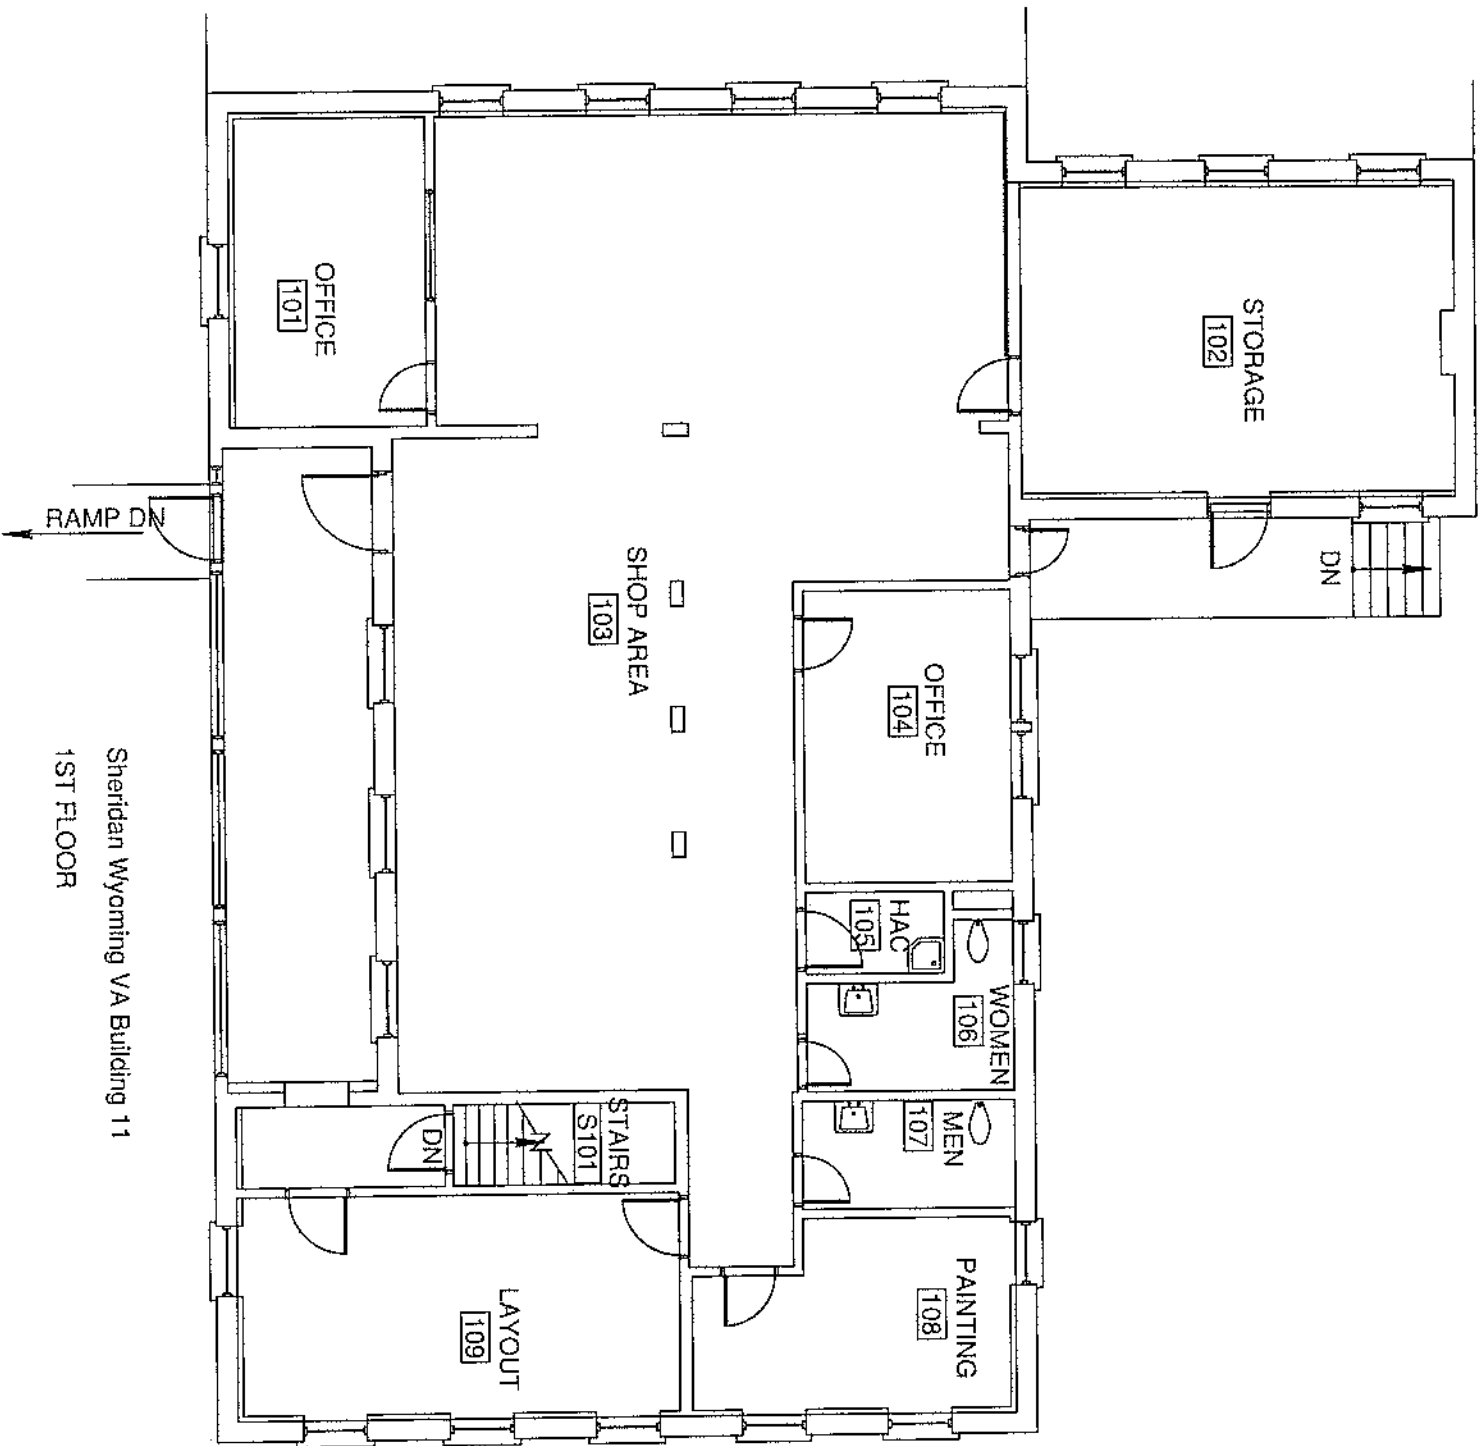


Sheridan Wyoming VA Building 11  
1ST FLOOR

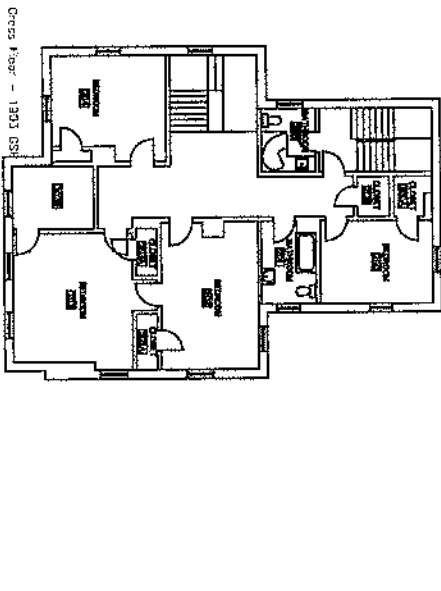


SECOND FLOOR PLAN - BUILDING #12

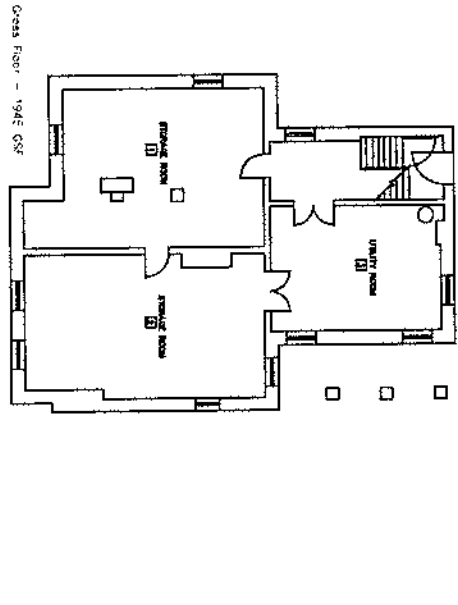





BASEMENT FLOOR PLAN - BUILDING #12

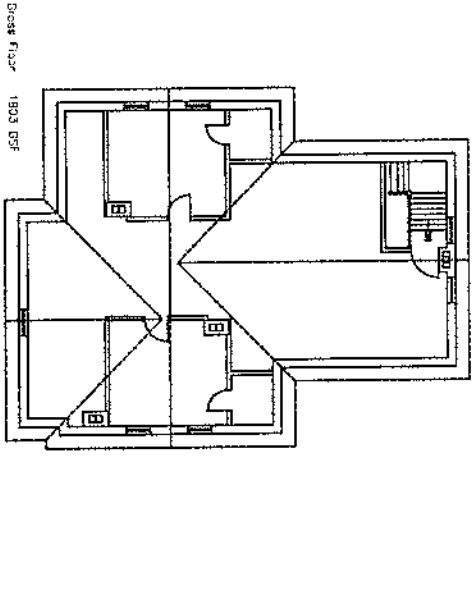


ATTIC FLOOR PLAN - BUILDING #12

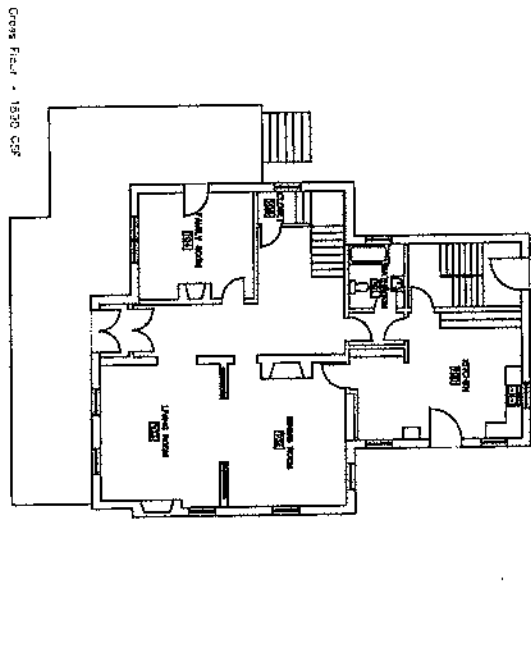


FIRST FLOOR PLAN - BUILDING #12

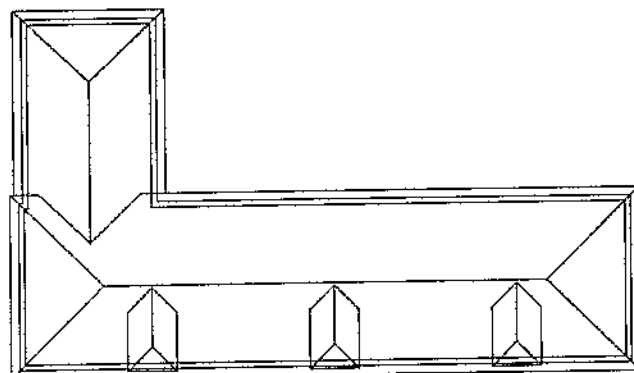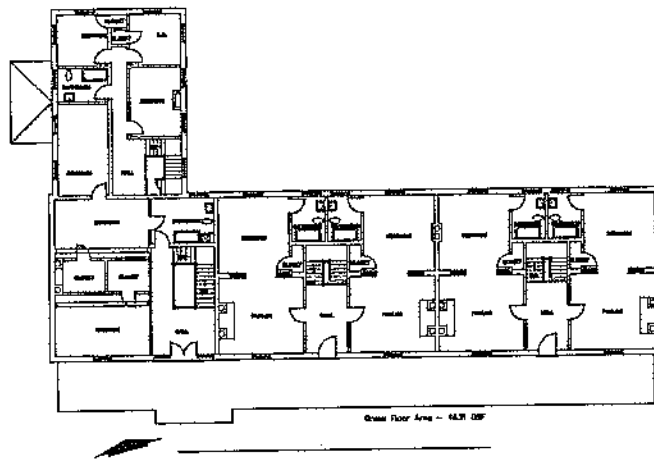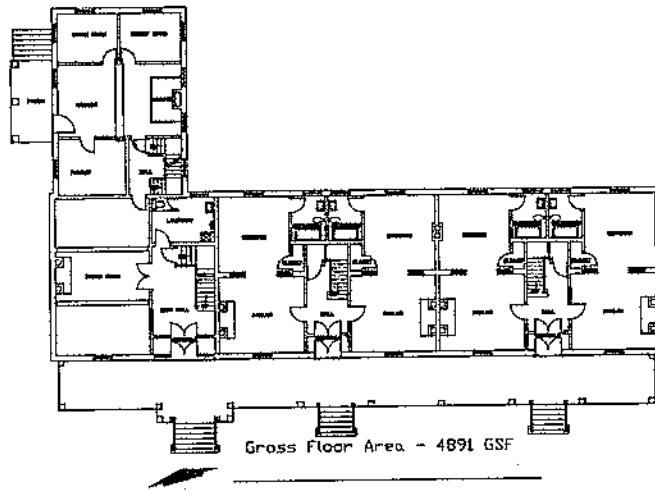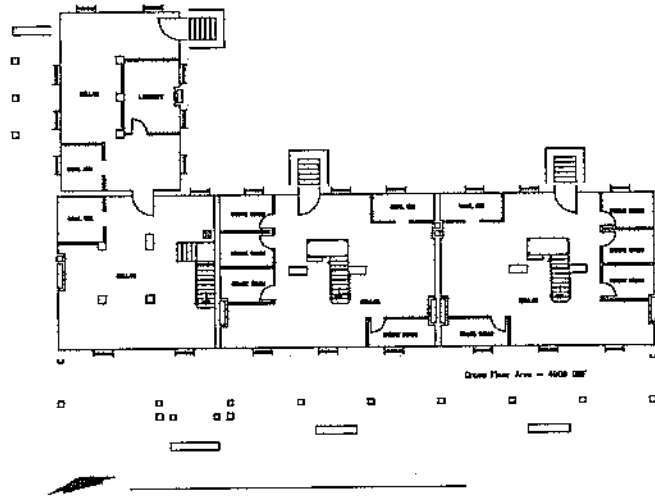

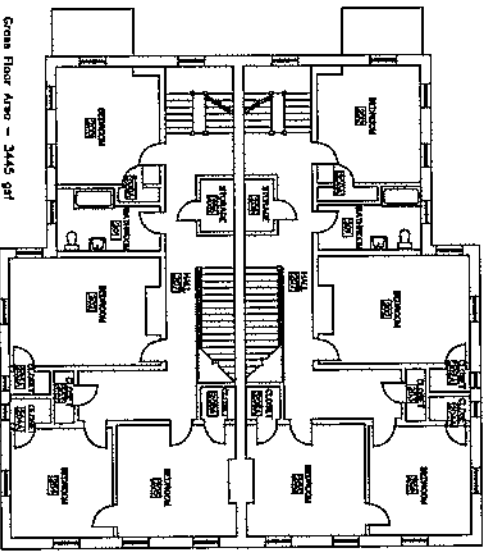


Gross Floor Area - 3445 sqf

SECOND FLOOR PLAN - BUILDING #14

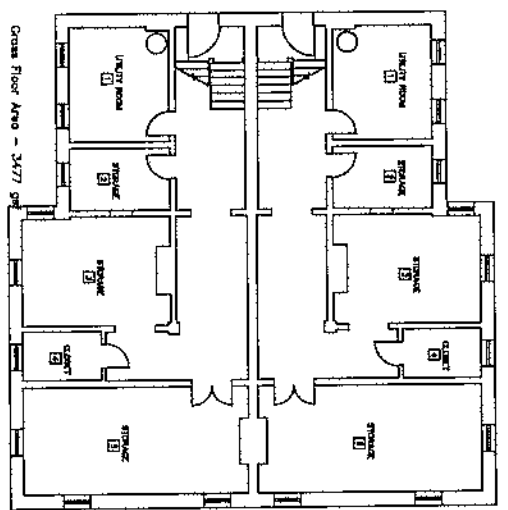


Gross Floor Area - 3577 sqf

BASEMENT FLOOR PLAN - BUILDING #14

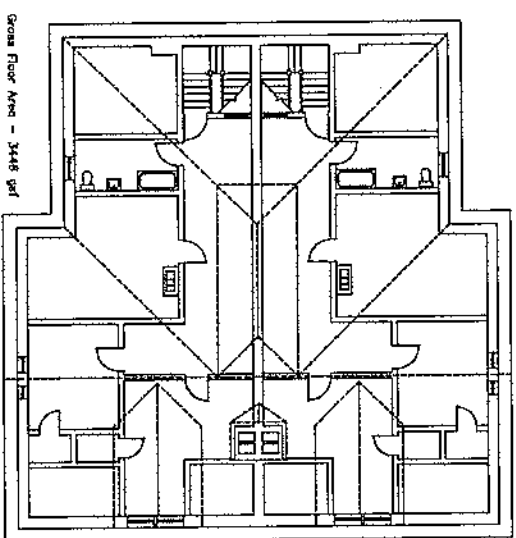

Gross Floor Area - 3446 sqf


ATTIC FLOOR PLAN - BUILDING #14

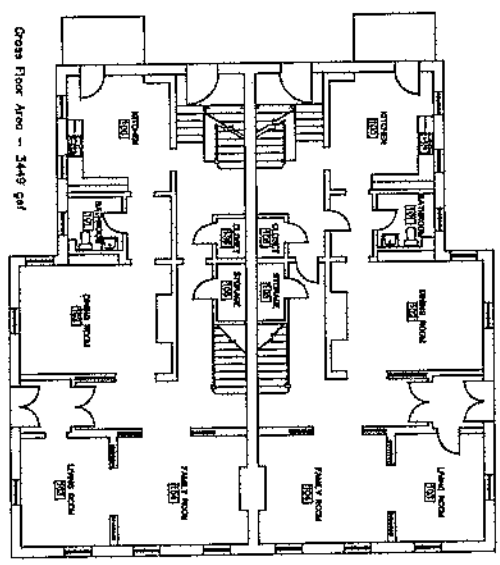


Gross Floor Area - 3449 sqf

FIRST FLOOR PLAN - BUILDING #14




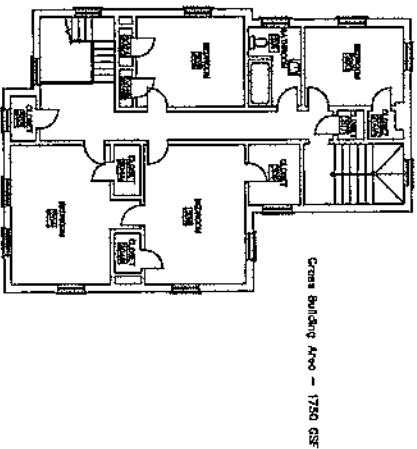


SECOND FLOOR PLAN - BUILDING #15

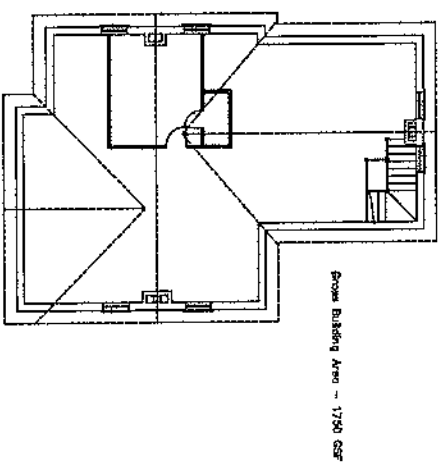





ATTIC FLOOR PLAN - BUILDING #15

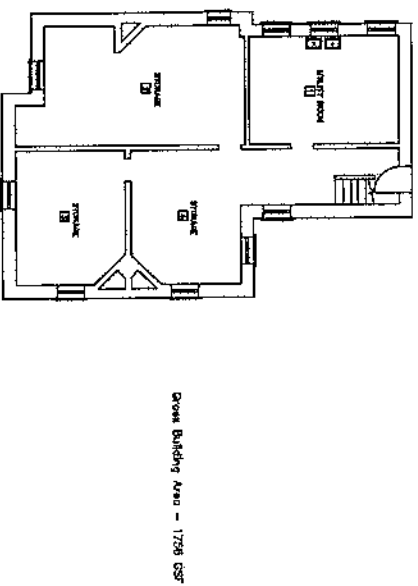


BASEMENT FLOOR PLAN - BUILDING #15

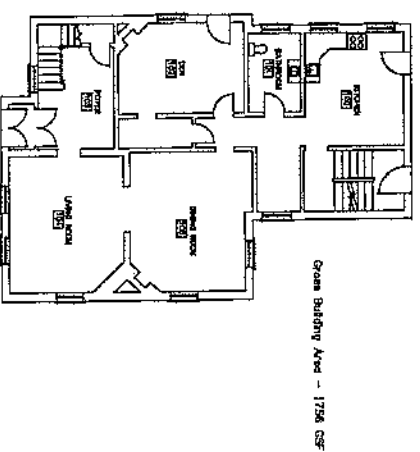


FIRST FLOOR PLAN - BUILDING #15

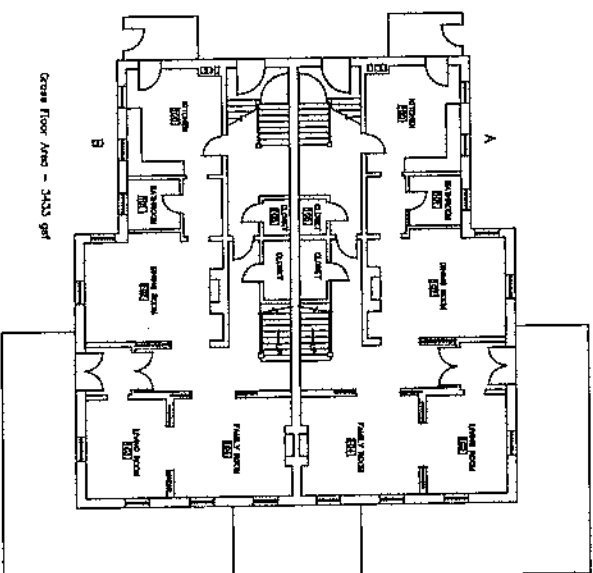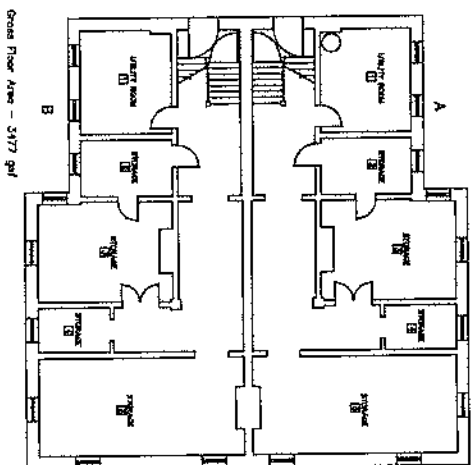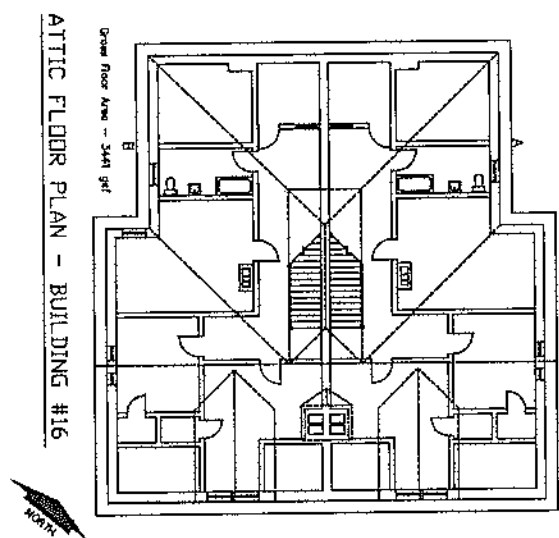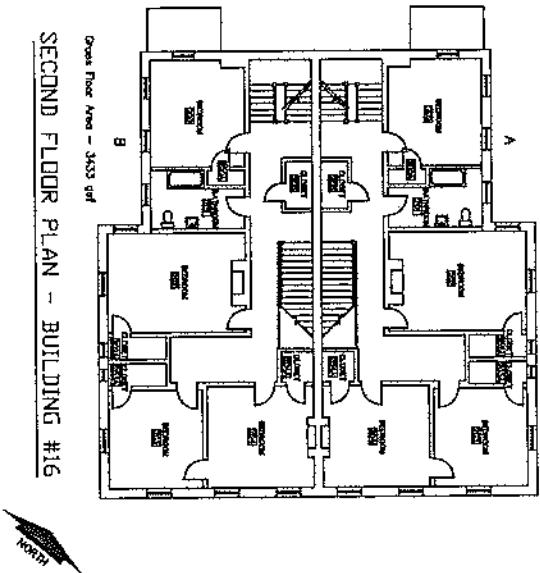


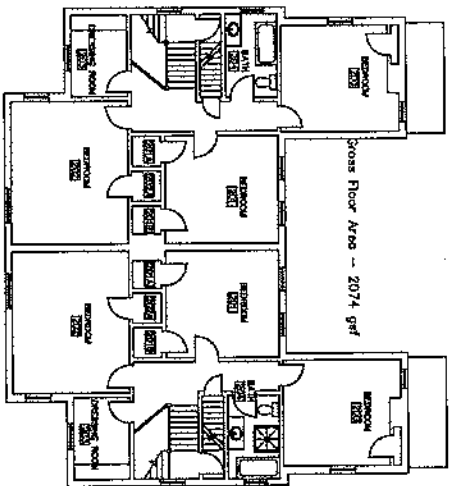


SECOND FLOOR PLAN - BUILDING #17

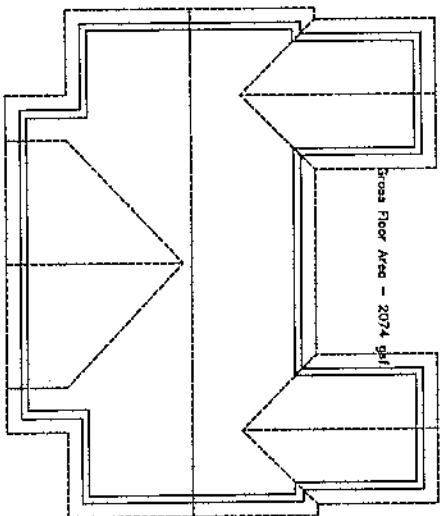

ATTIC FLOOR PLAN - BUILDING #17

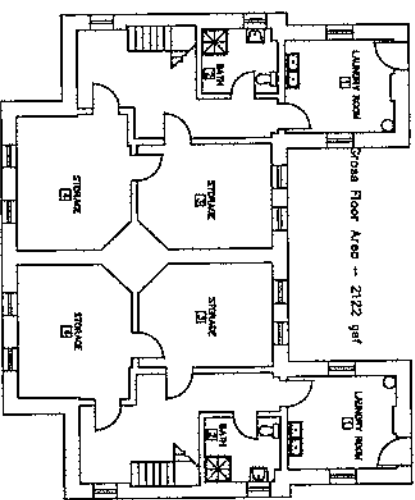


BASEMENT FLOOR PLAN - BUILDING #17

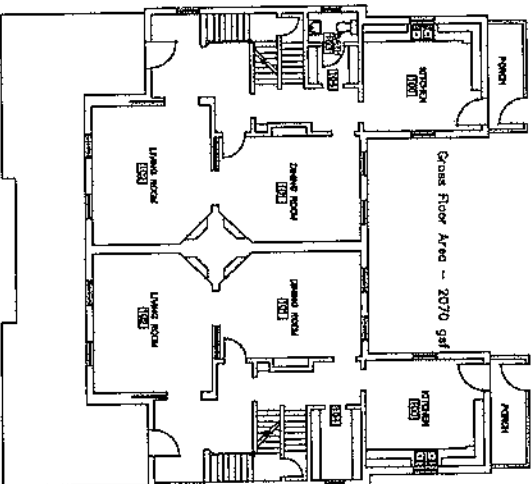


FIRST FLOOR PLAN - BUILDING #17



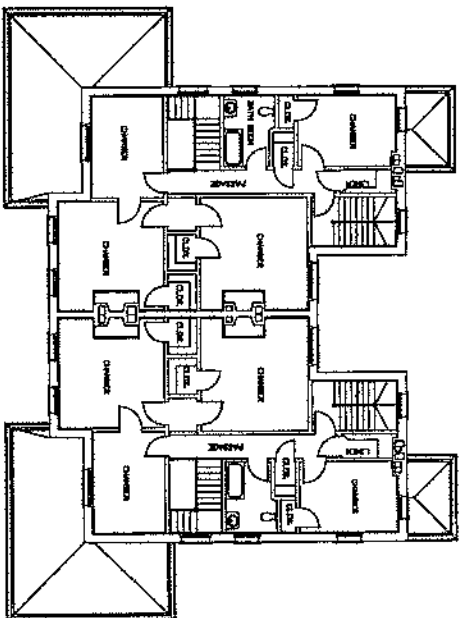


Gross Floor Area - 2515 sqf

SECOND FLOOR PLAN - BUILDING #18

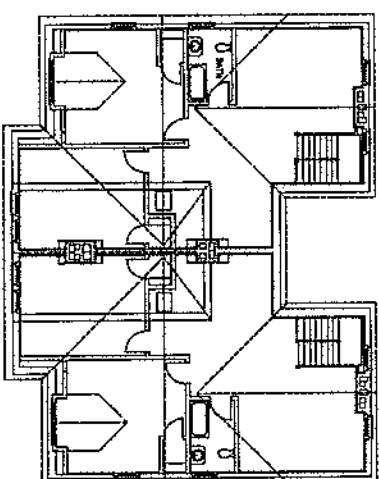


Gross Floor Area - 2515 sqf

ATTIC FLOOR PLAN - BUILDING #18

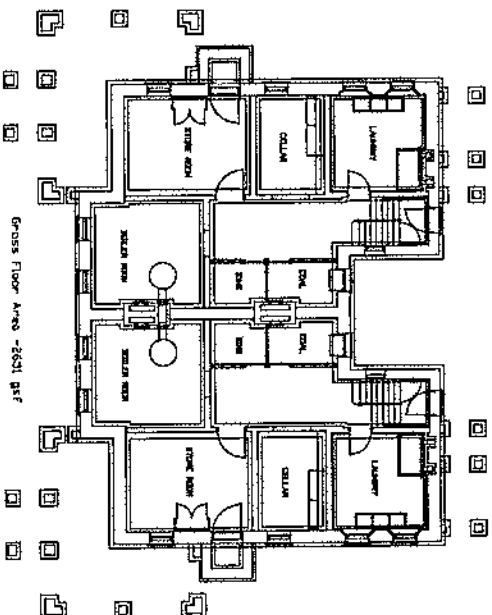


Gross Floor Area - 2601 sqf

BASEMENT FLOOR PLAN - BUILDING #18

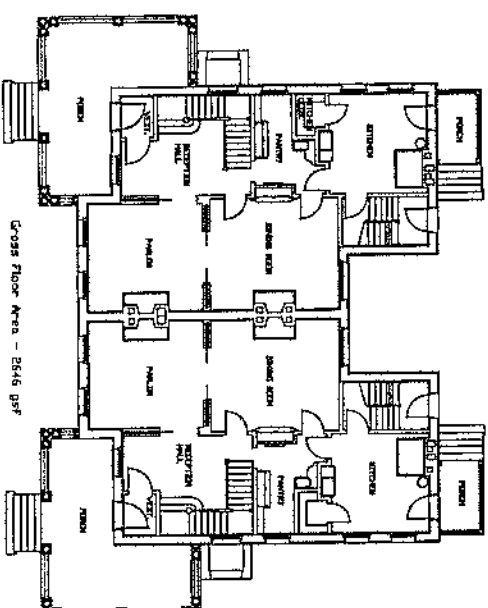


Gross Floor Area - 2546 sqf


FIRST FLOOR PLAN - BUILDING #18

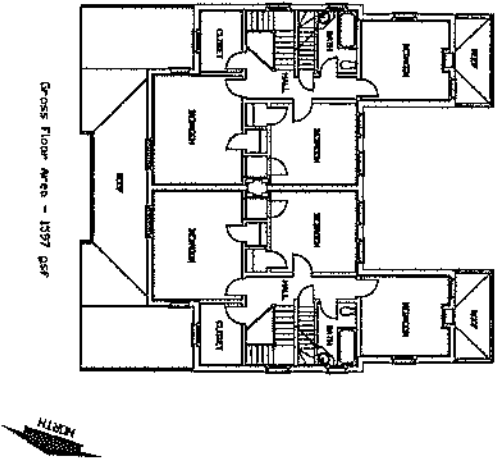


SECOND FLOOR PLAN - BUILDING #19

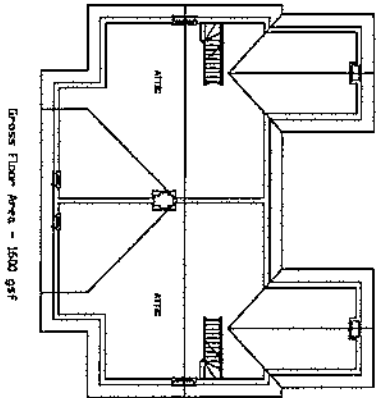





ATTIC FLOOR PLAN - BUILDING #19

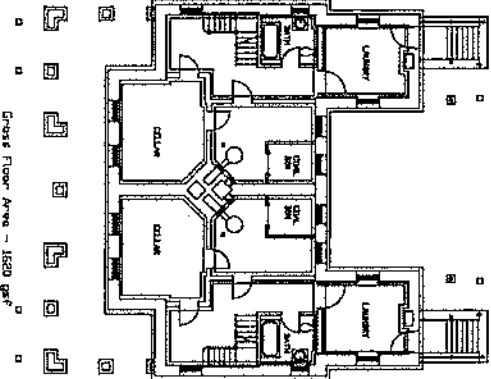


BASEMENT FLOOR PLAN - BUILDING #19

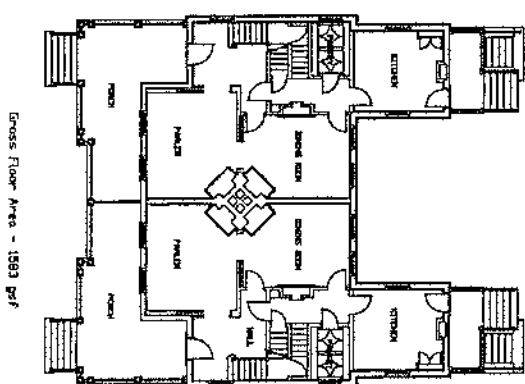


FIRST FLOOR PLAN - BUILDING #19

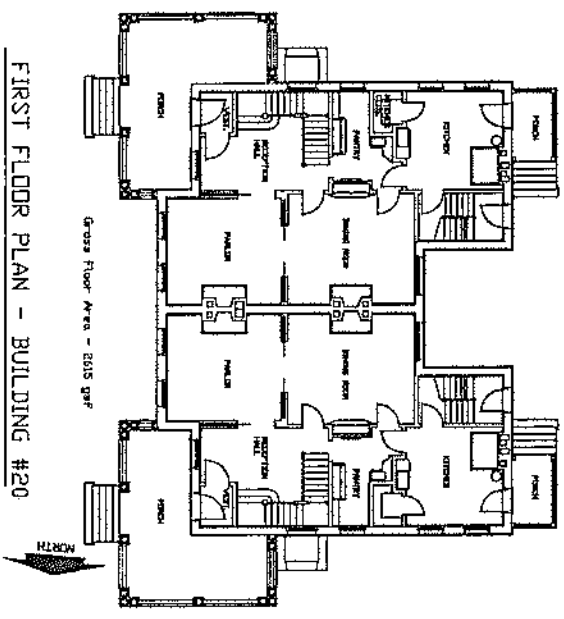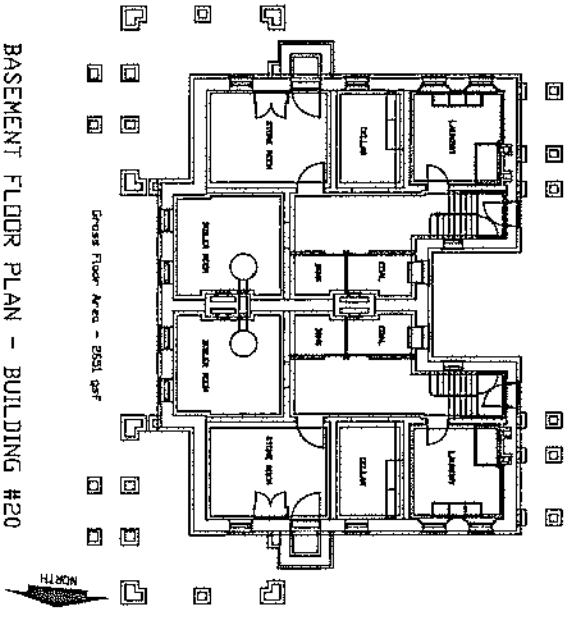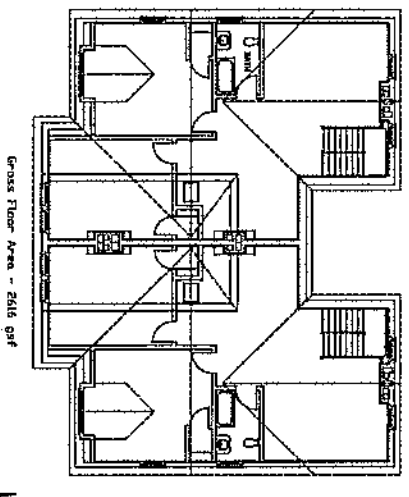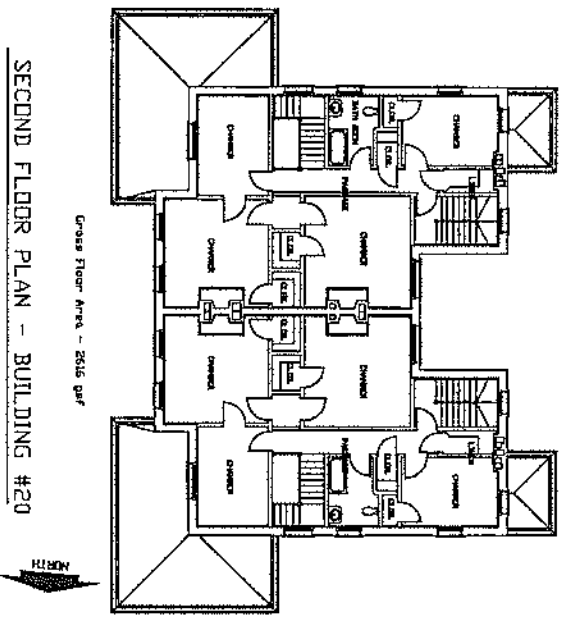


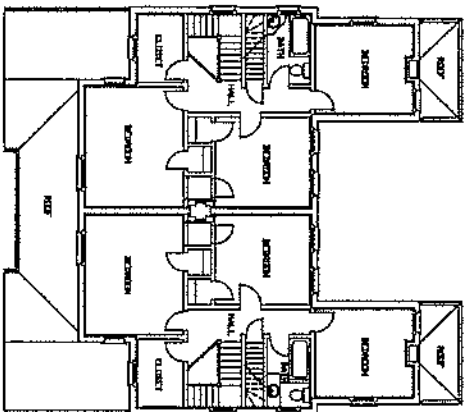


SECOND FLOOR PLAN - BUILDING #21

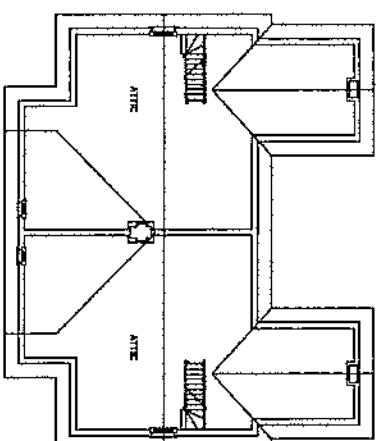

ATTIC FLOOR PLAN - BUILDING #21

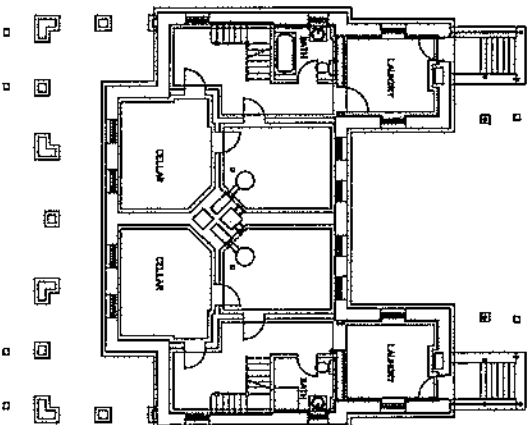


BASEMENT FLOOR PLAN - BUILDING #21

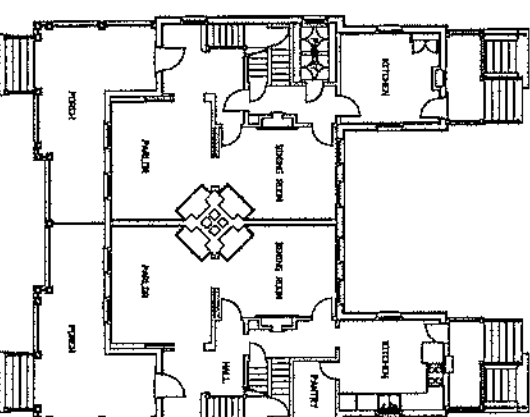


FIRST FLOOR PLAN - BUILDING #21




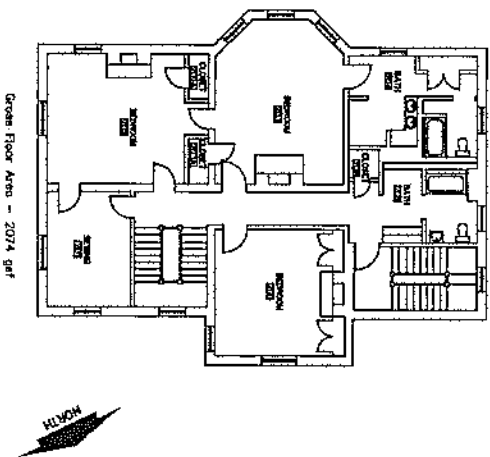


SECOND FLOOR PLAN - BUILDING #22

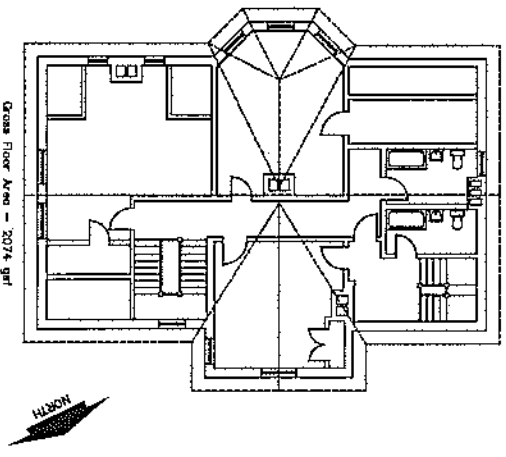

ATTIC FLOOR PLAN - BUILDING #22

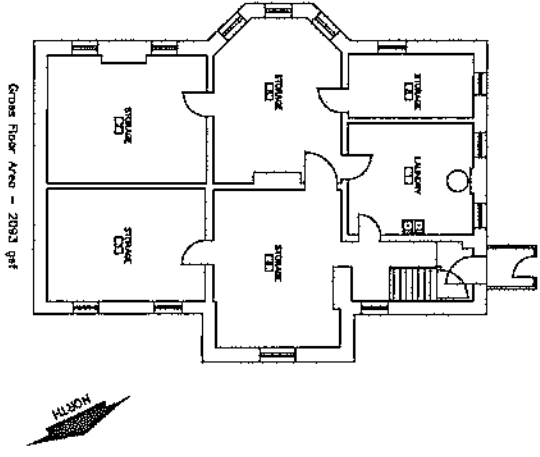


BASEMENT FLOOR PLAN - BUILDING #22

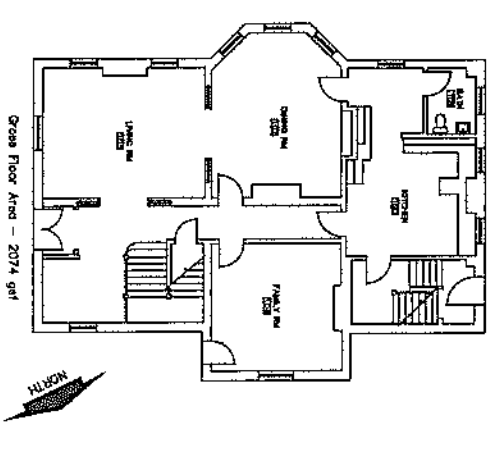


FIRST FLOOR PLAN - BUILDING #22



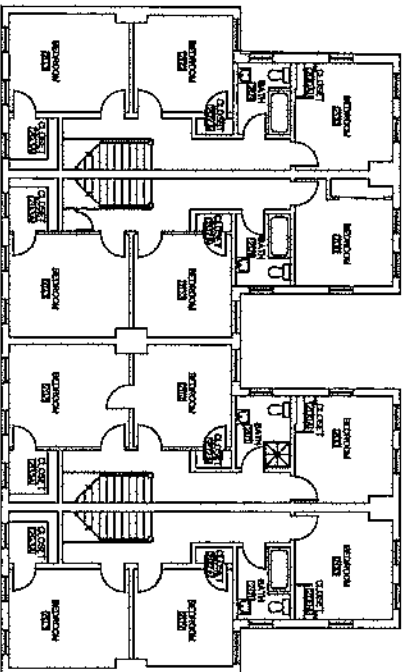


Gross Floor Area - 3016 sqf

SECOND FLOOR PLAN - BUILDING #27

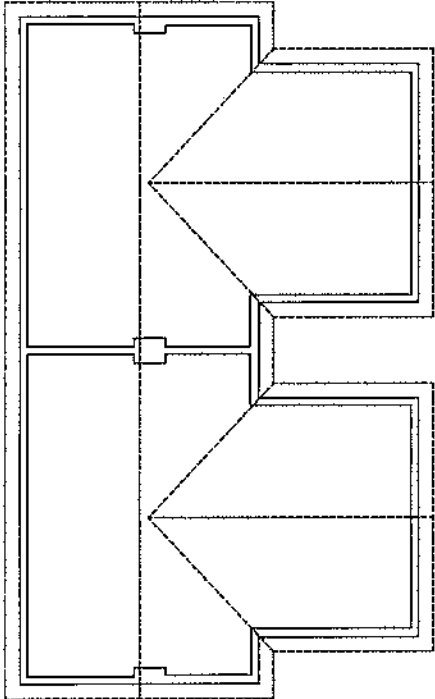


Gross Floor Area - 3013 sqf

ATTIC FLOOR PLAN - BUILDING #27

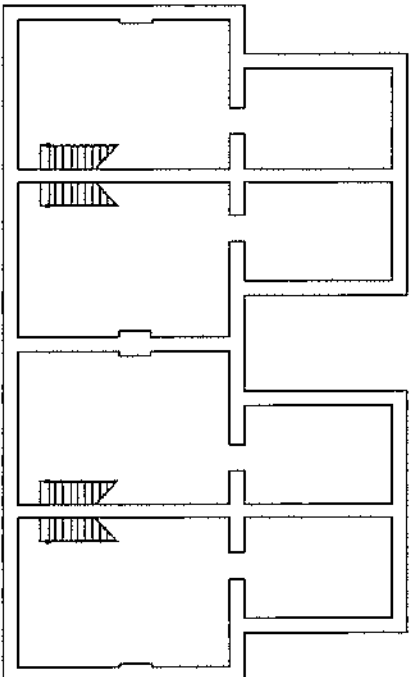

Gross Floor Area - 3060 sqf


BASEMENT FLOOR PLAN - BUILDING #27

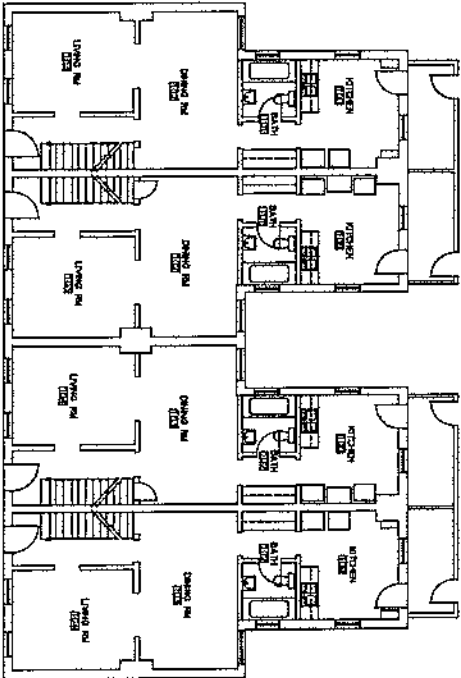


Gross Floor Area - 3080 sqf

FIRST FLOOR PLAN - BUILDING #27




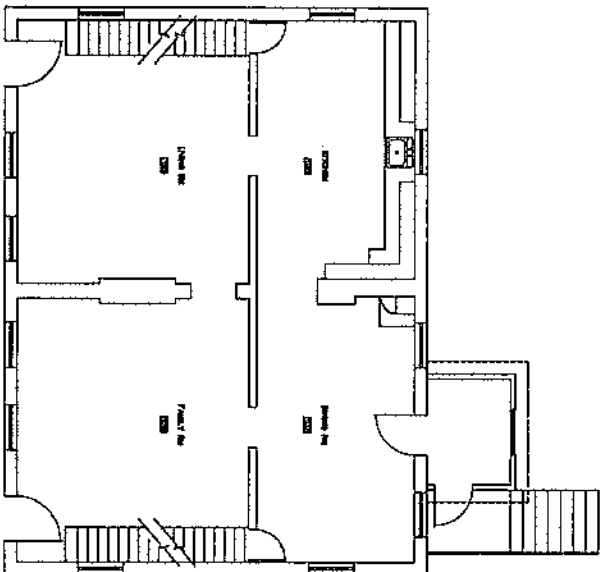


FIRST FLOOR PLAN - BUILDING #28

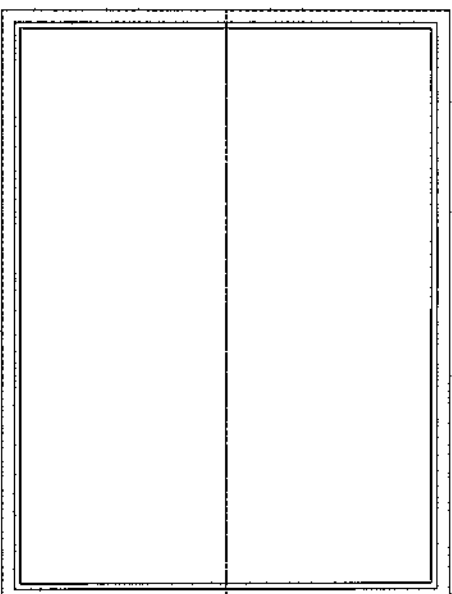

ATTIC FLOOR PLAN - BUILDING #28

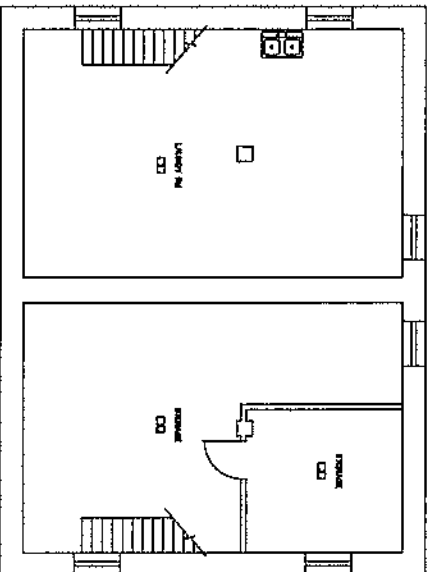


BASEMENT FLOOR PLAN - BUILDING #28

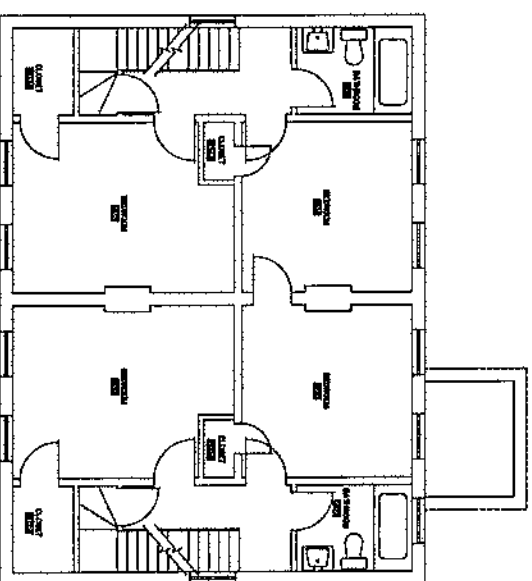

SECOND FLOOR PLAN - BUILDING #28




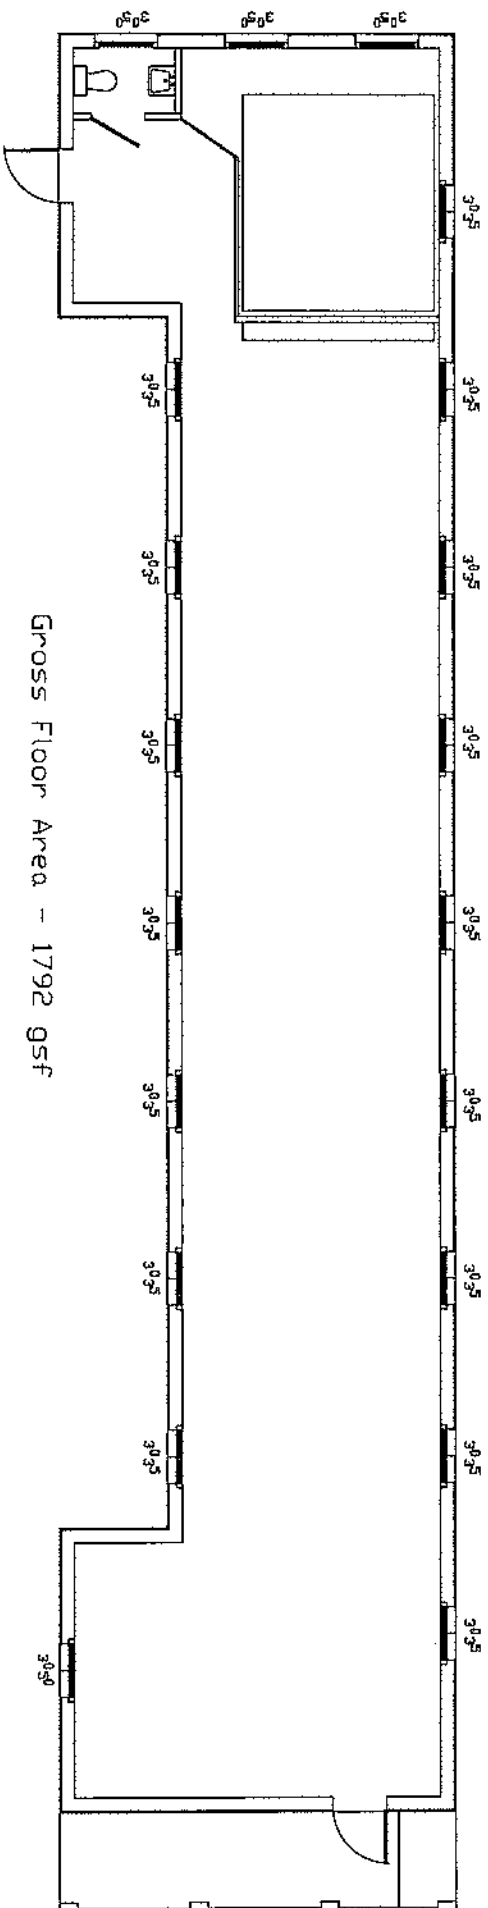


Gross Floor Area - 1792 gsf

# BLDG 23 BOWLING ALLEY


Scale 1"=16'  
NORTH

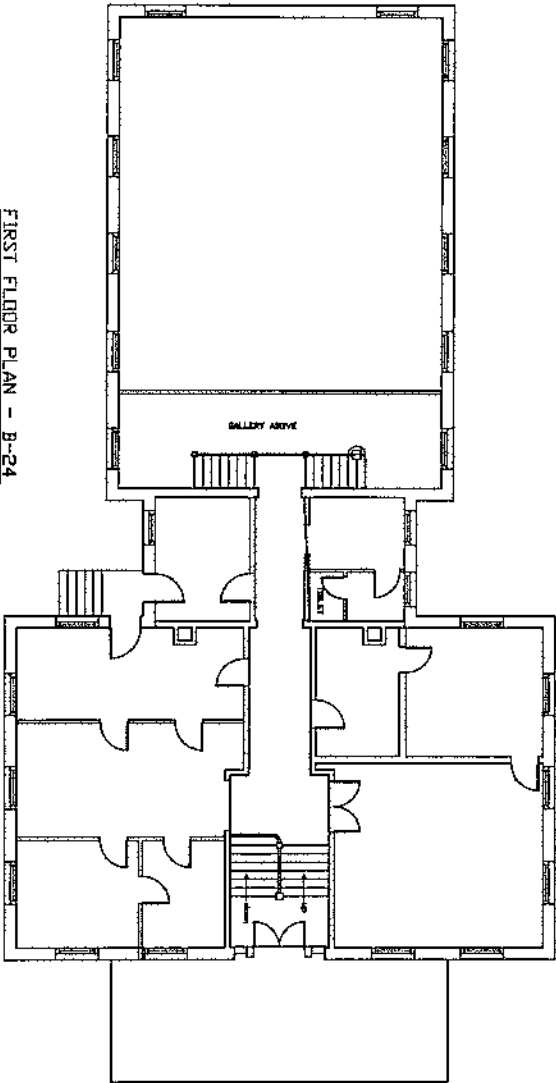

FIRST FLOOR PLAN - B-24  
SCALE 1/8" = 1'-0"

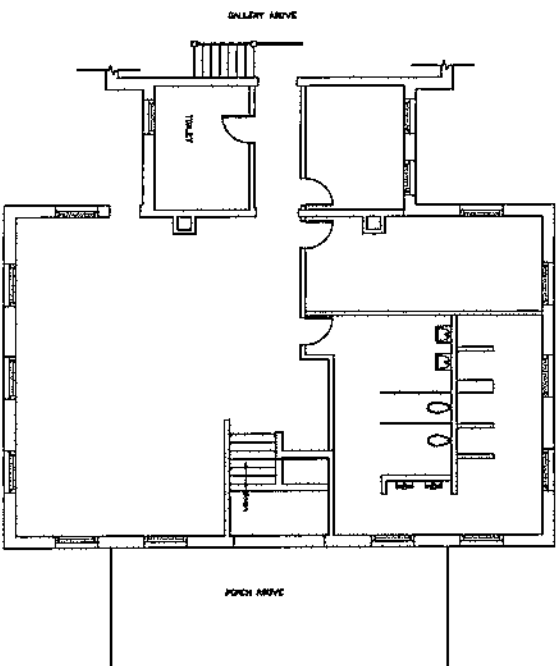


BASEMENT FLOOR PLAN - B-24  
SCALE 1/8" = 1'-0"

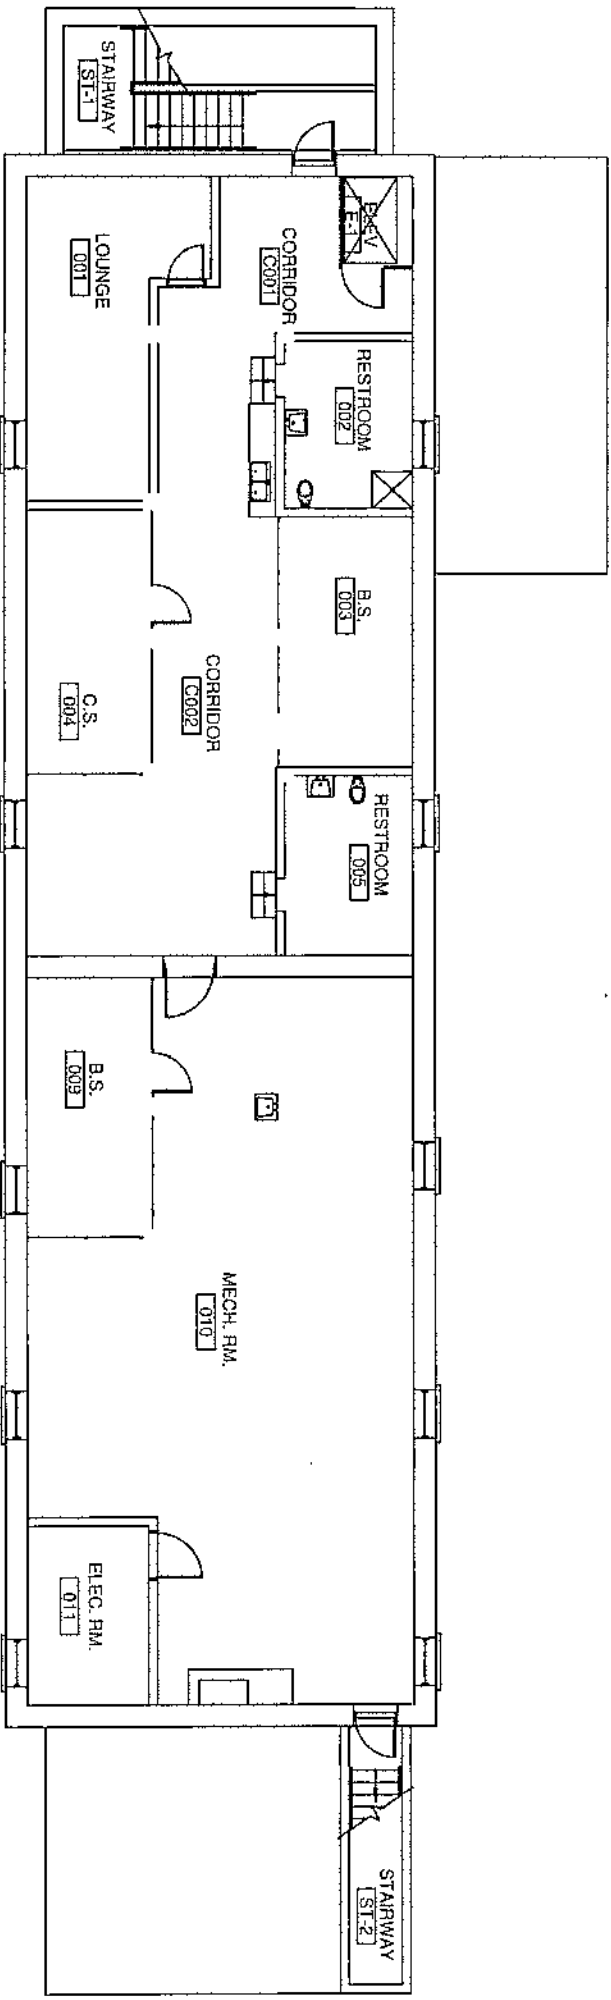


Sheridan Wyoming VA Building 31

BASEMENT PLAN

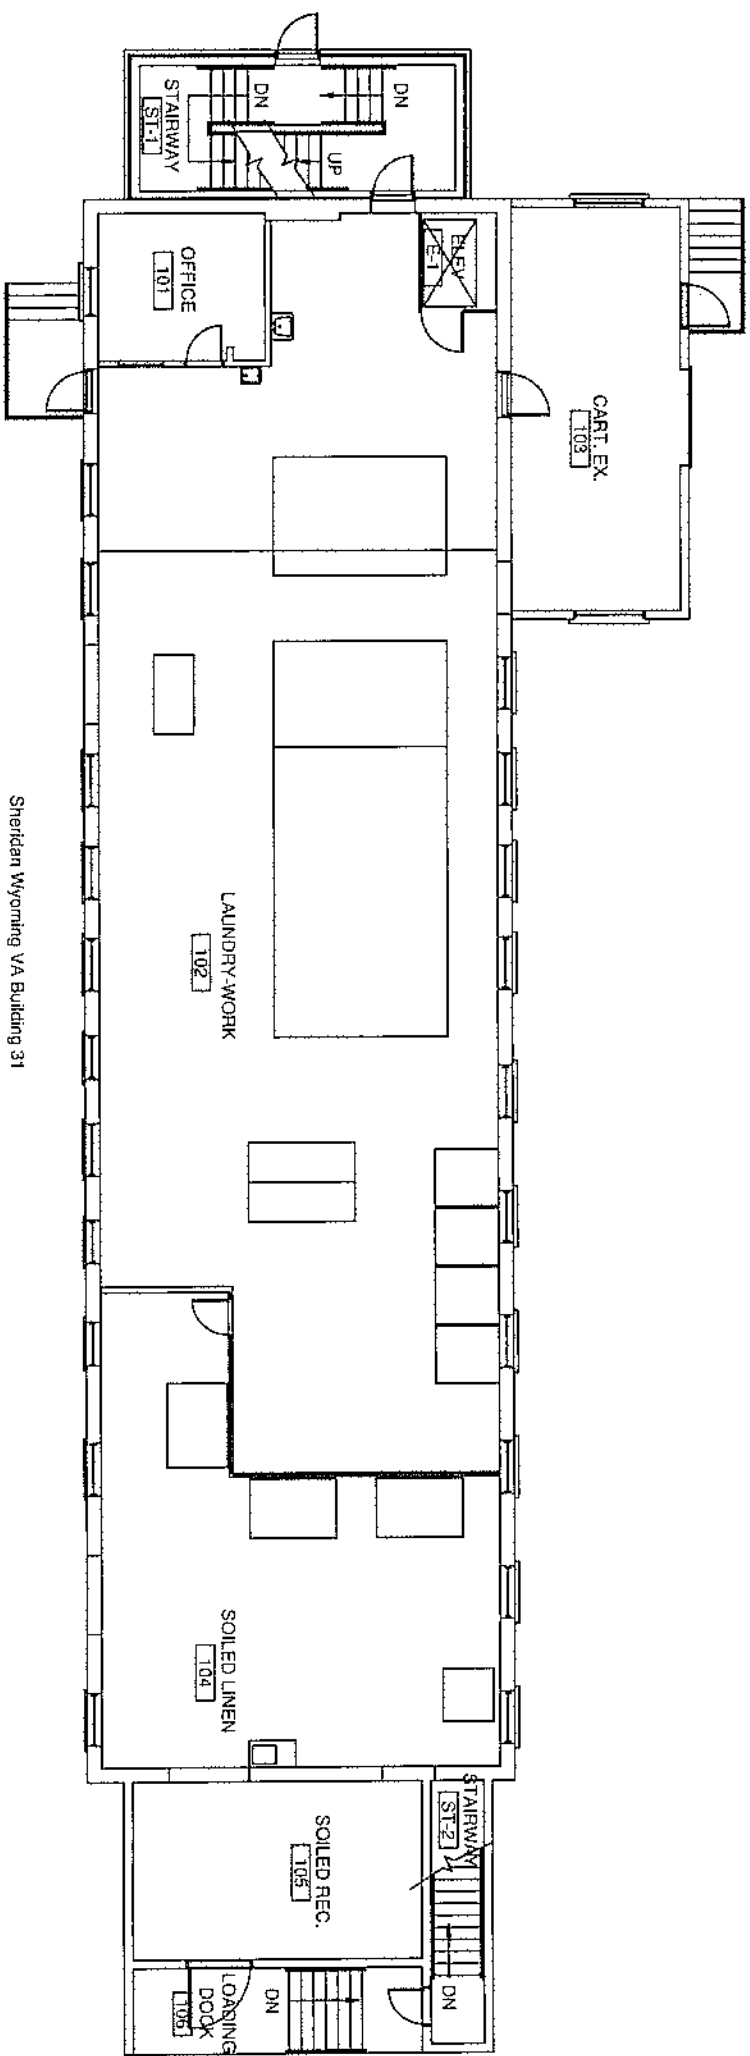


**Sheridan Wyoming VA Building 31**


1st Floor

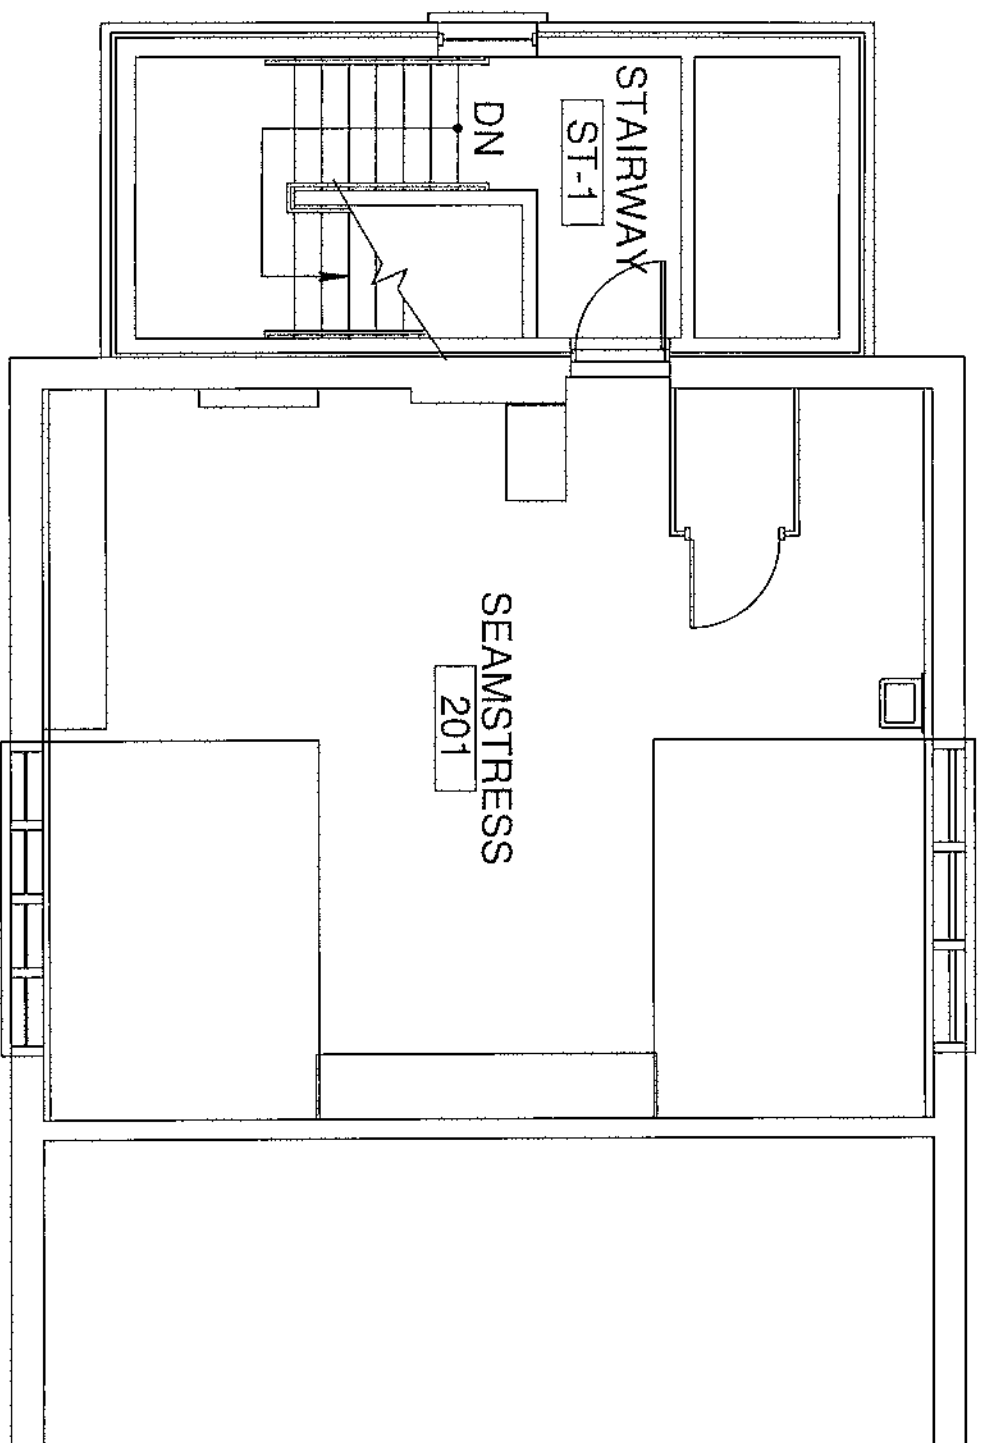


Sheridan Wyoming VA Building 31  
2nd Floor

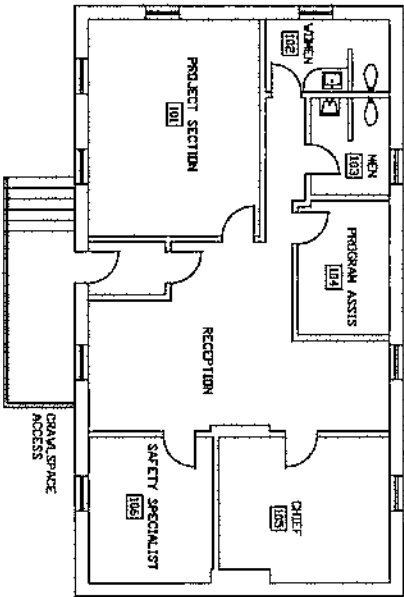

FIRST FLOOR PLAN - BUILDING #32

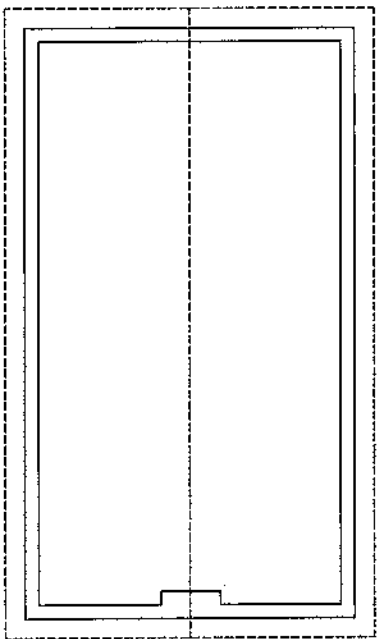


ATTIC FLOOR PLAN - BUILDING #32

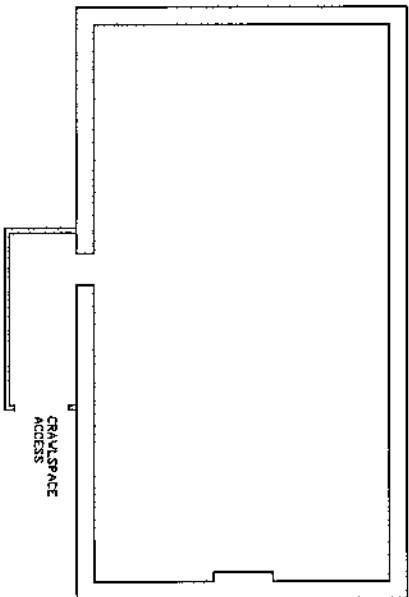


CRAWLSPACE FLOOR PLAN - BUILDING #32






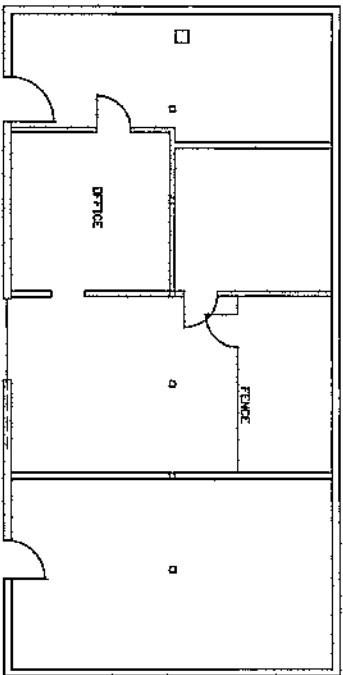

FIRST FLOOR PLAN - BUILDING #34

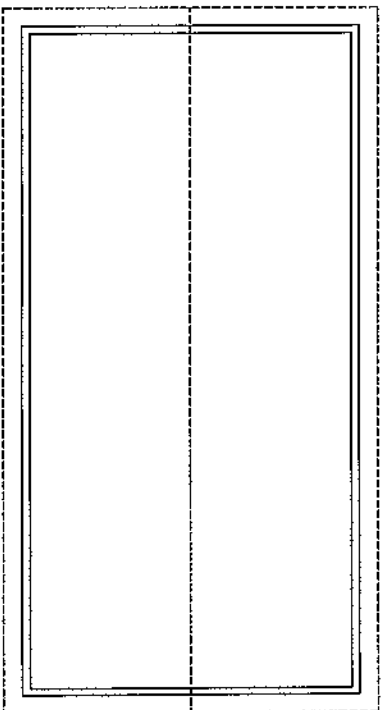


ATTIC FLOOR PLAN - BUILDING #34

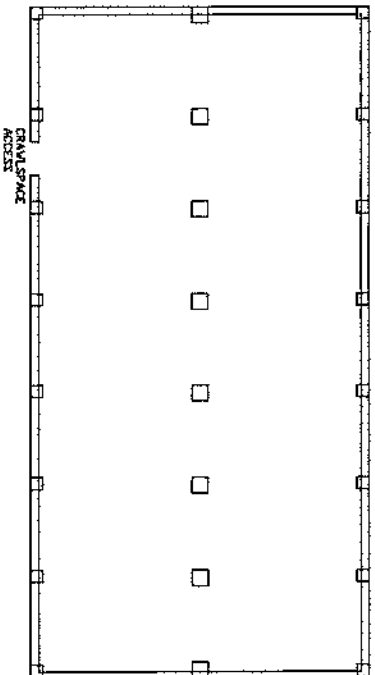

CRAWLSPACE FLOOR PLAN - BUILDING #34




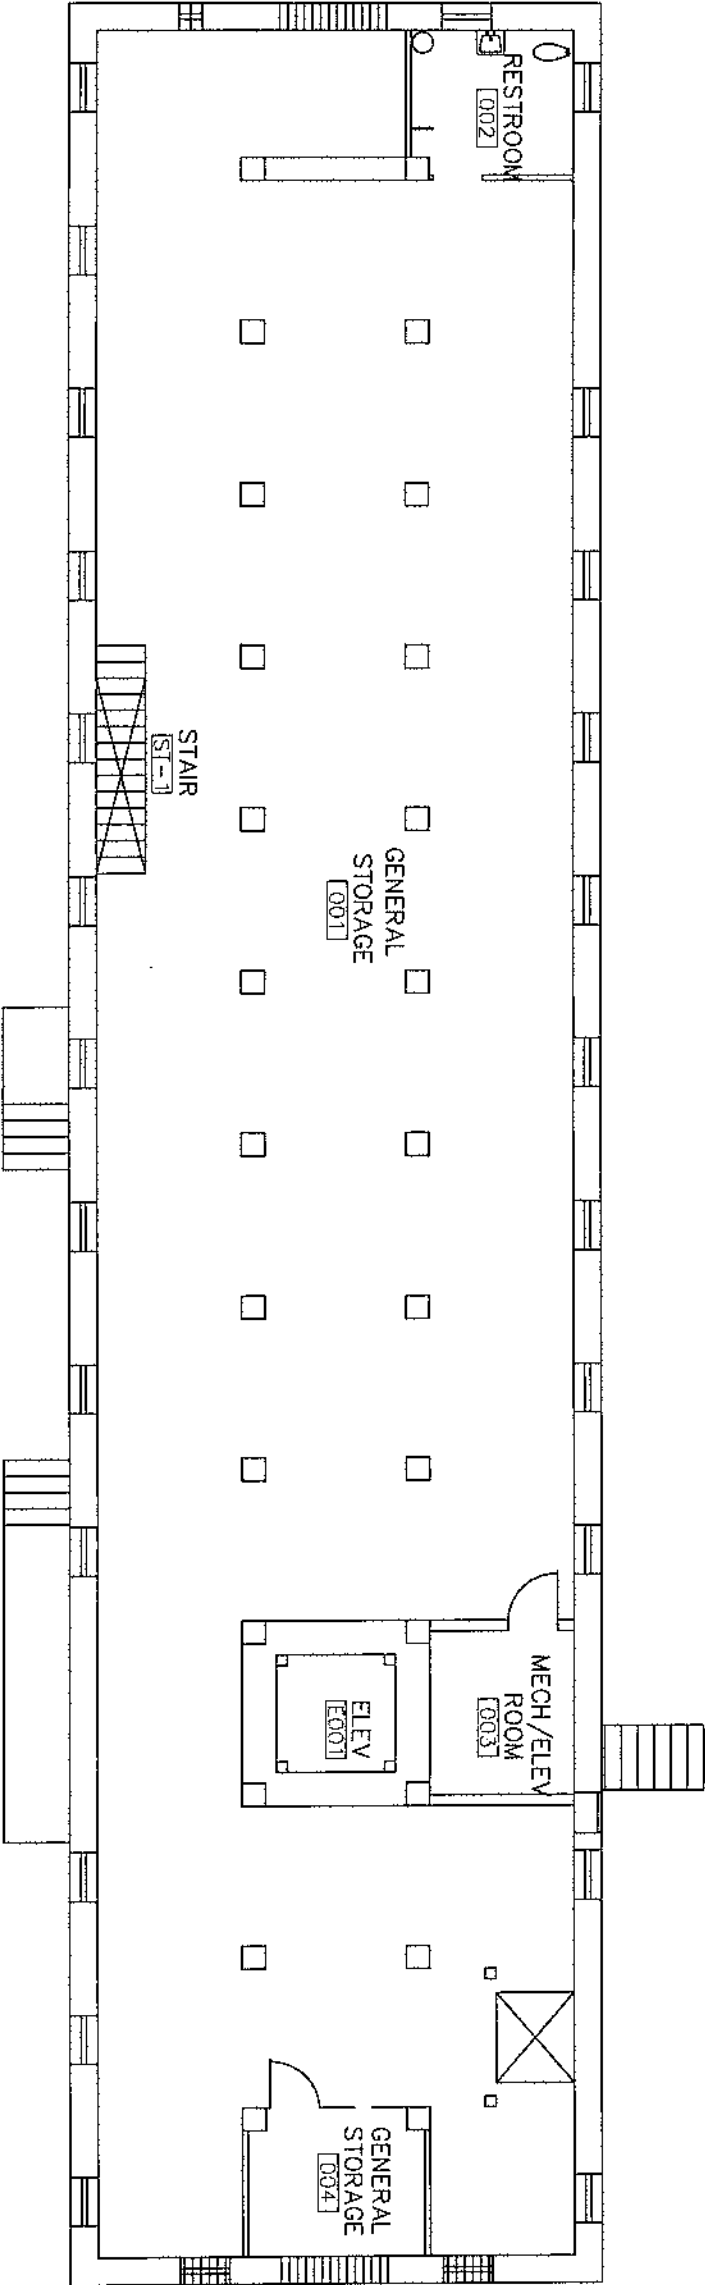

**BUILDING 35**  
**BASEMENT FLOOR PLAN**

3  
A1.21  
3/32" = 1'-0"

N

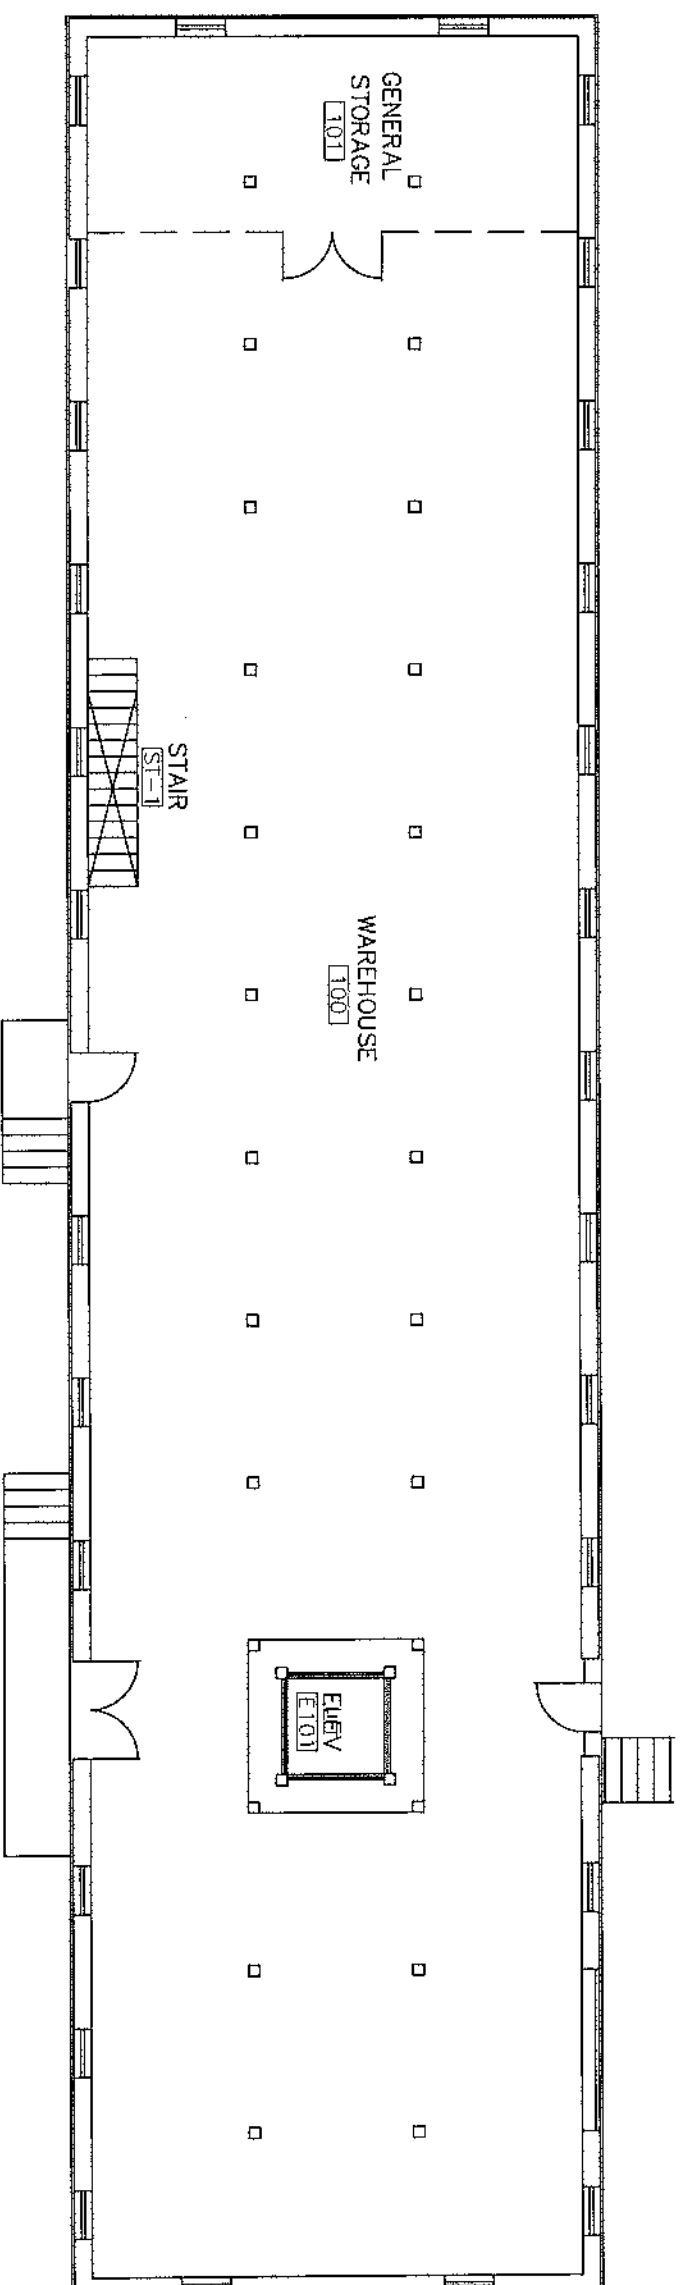


**BUILDING 35**  
**FIRST FLOOR PLAN**

2  
A1.21

3/32" = 1'-0"


N

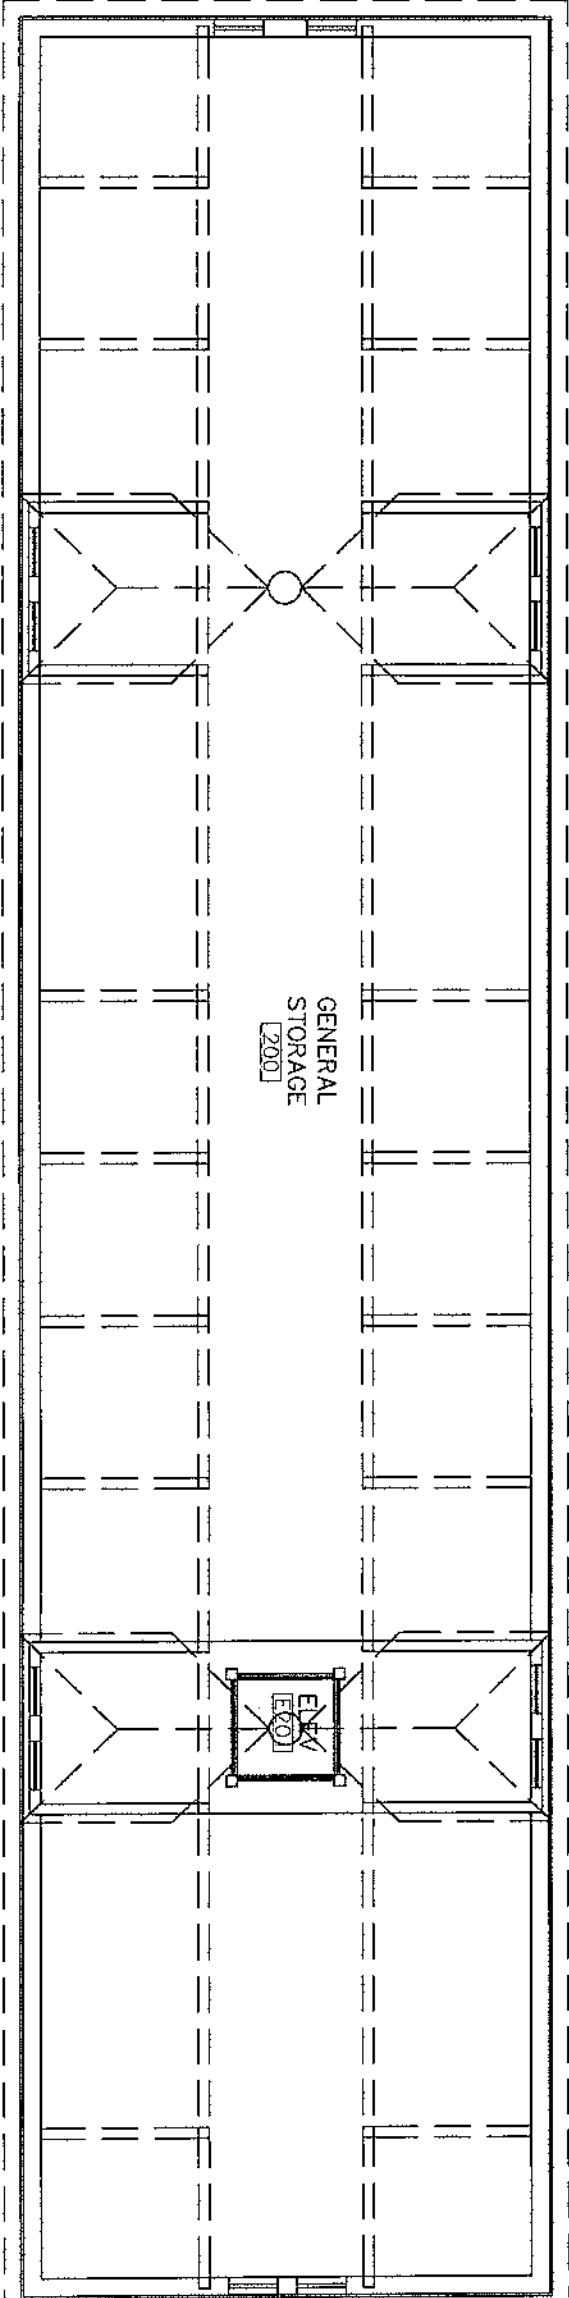


**BUILDING 35**  
**ATTIC PLAN**

1  
A1.21


3/32" = 1'-0"

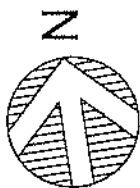

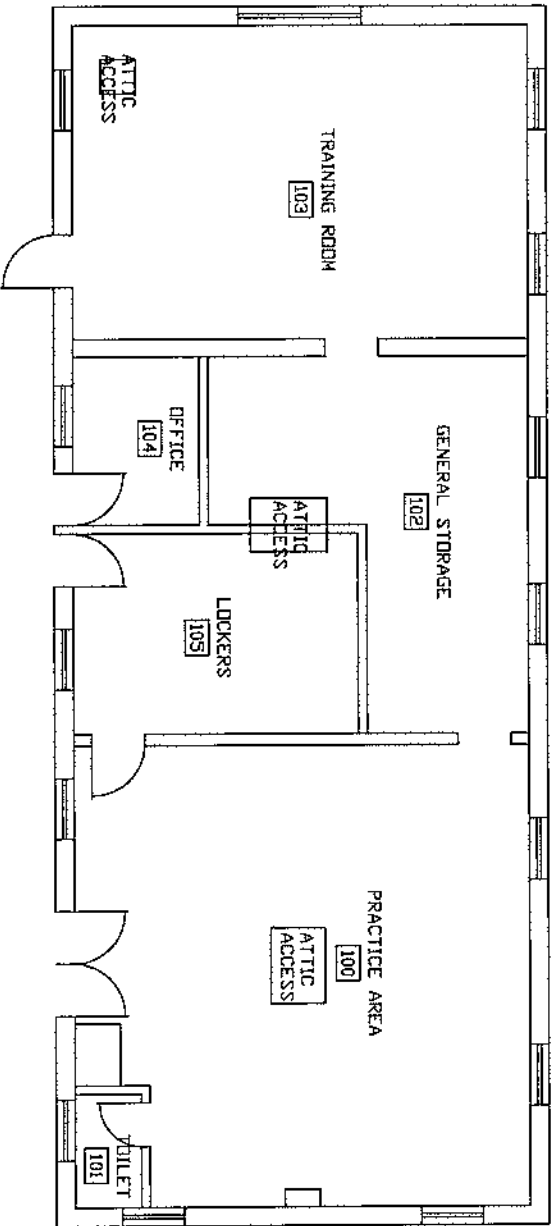


Sheridan Wyoming VA BUILDING #36  
FIRST FLOOR PLAN




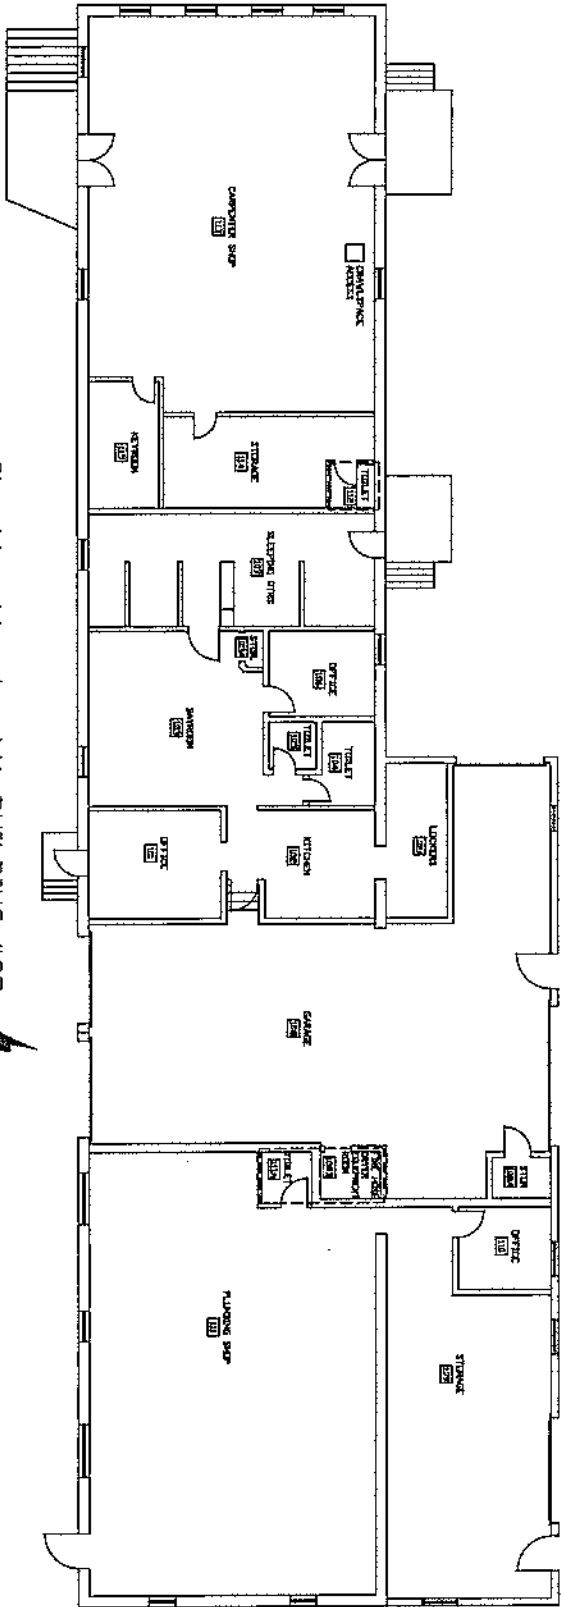

Sheridan Wyoming VA BUILDING #37  
FIRST FLOOR PLAN

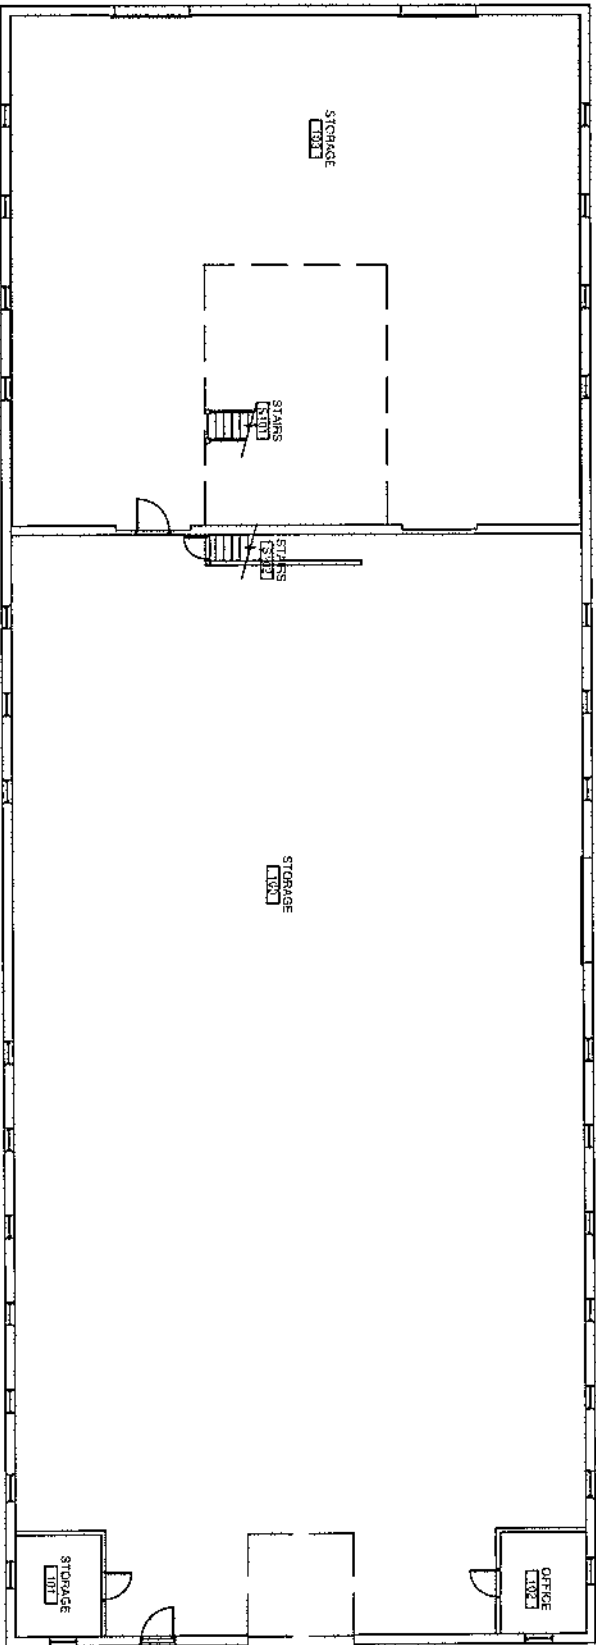


Sheridan Wyoming VA Building 41  
FIRST FLOOR PLAN

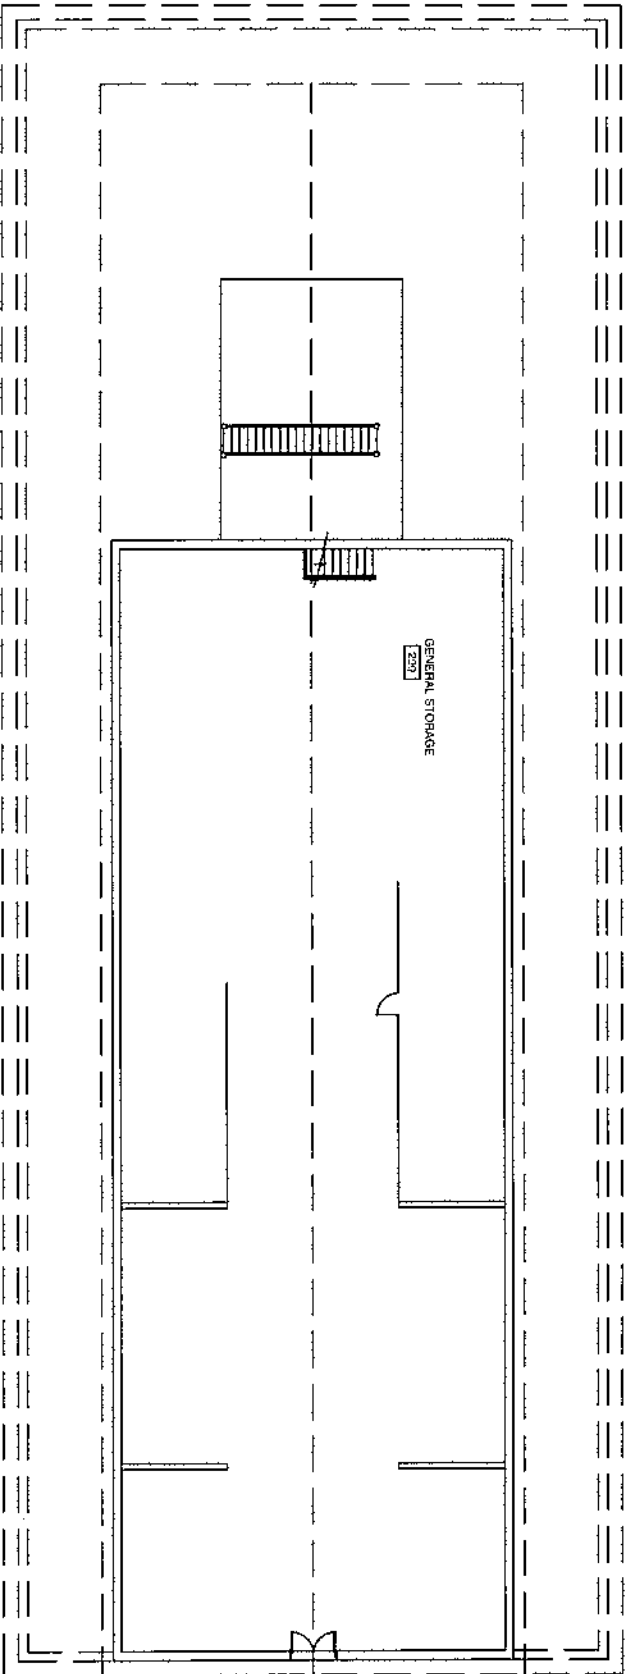


Sheridan Wyoming VA BUILDING #41

SECOND FLOOR PLAN



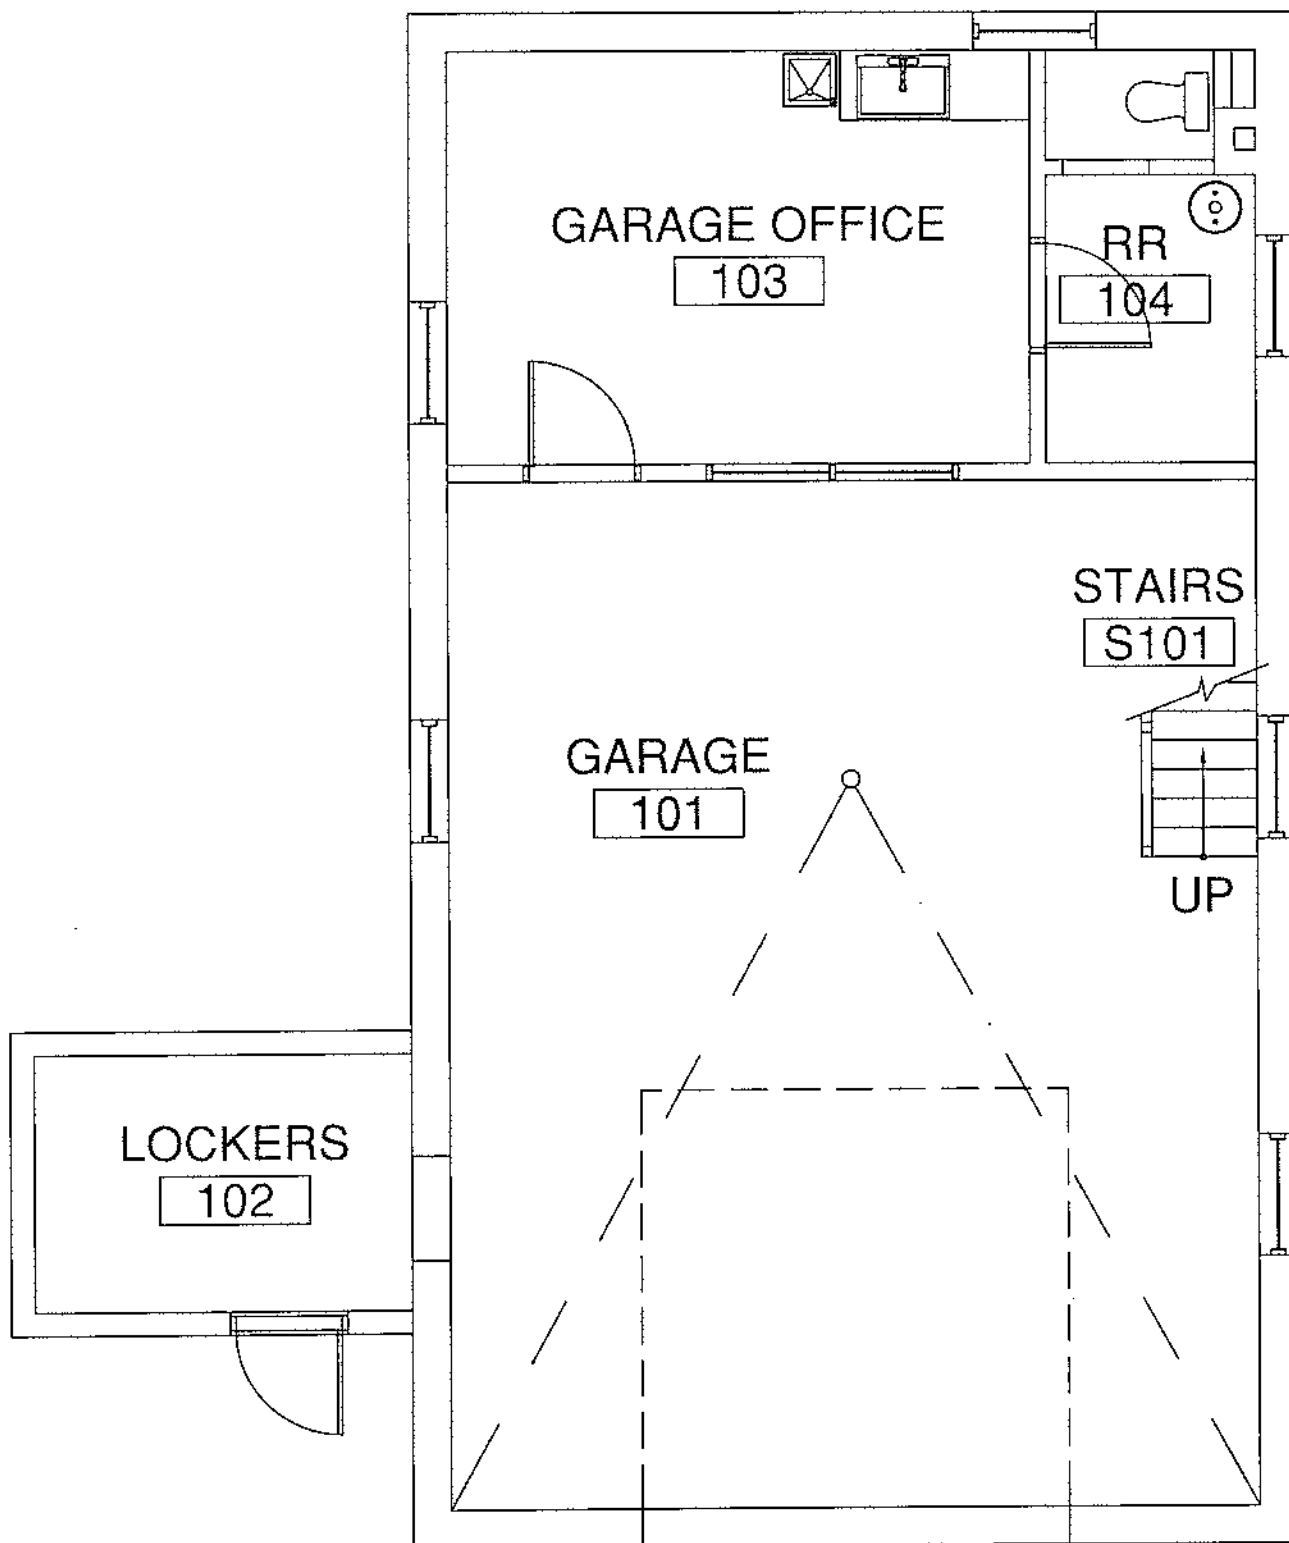

Sheridan Wyoming VA Building 42  
FIRST FLOOR PLAN

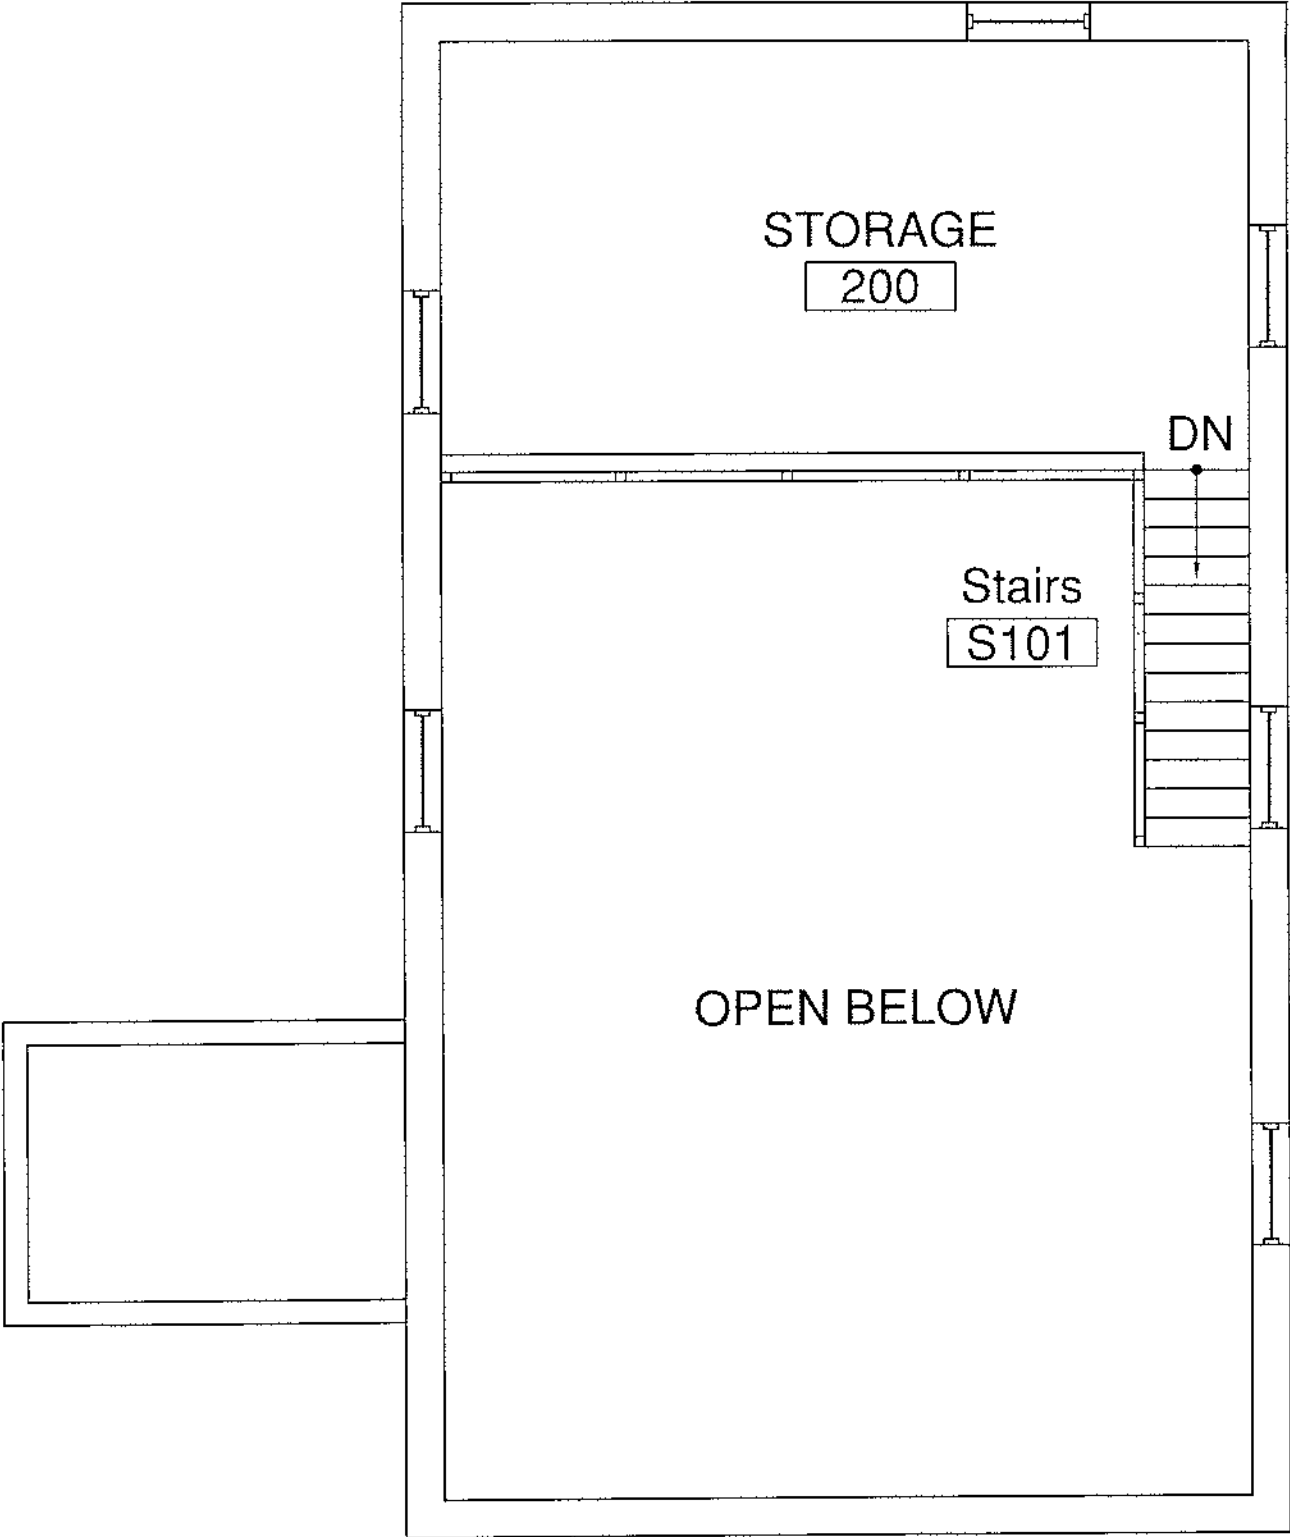


Sheridan Wyoming VA Building 42

---

SECOND FLOOR PLAN


---

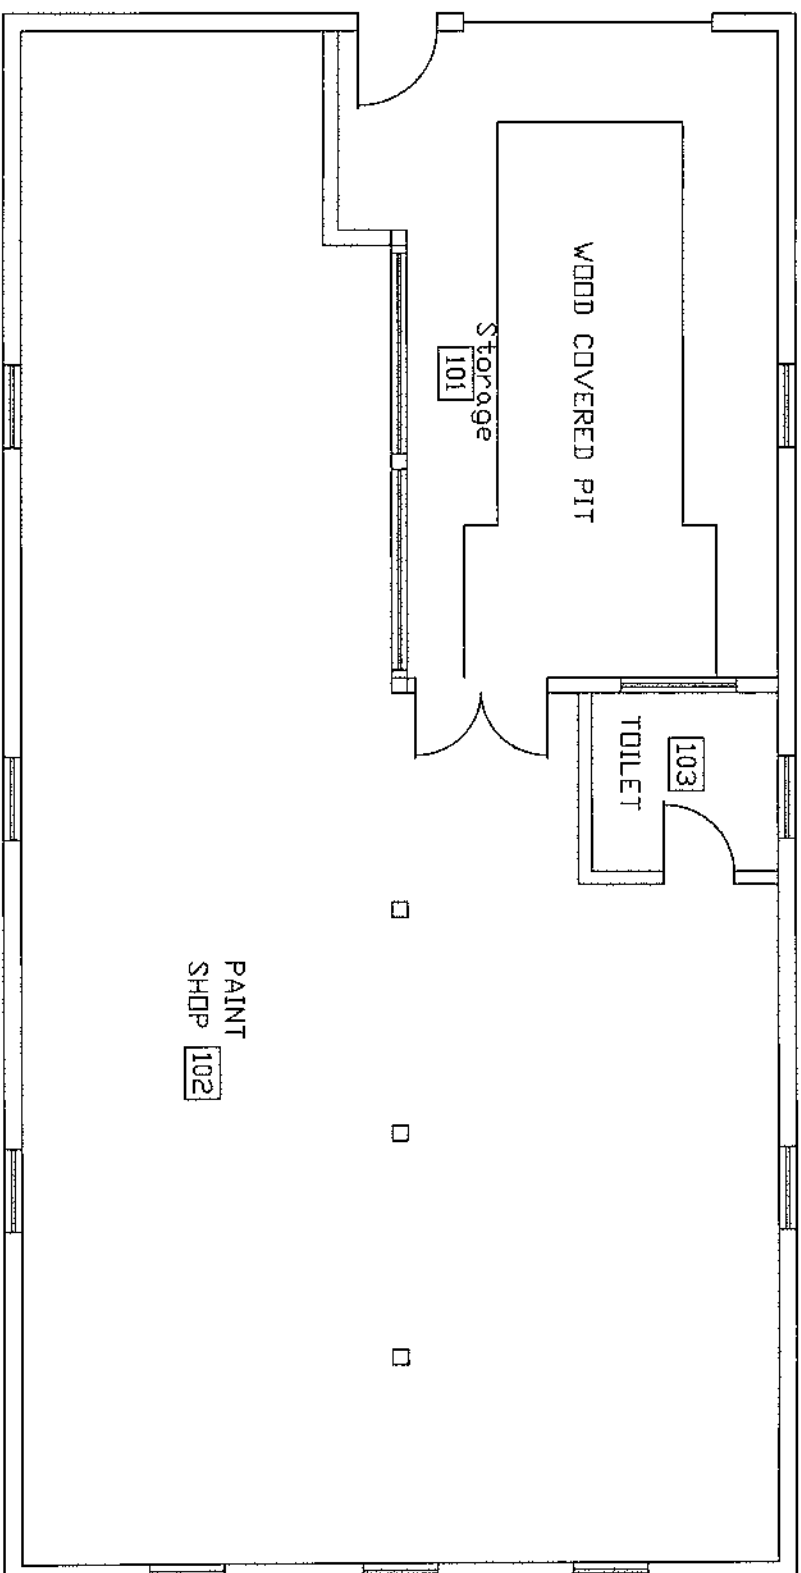

# Sheridan Wyoming VA BUILDING #55


## 1st FLOOR PLAN



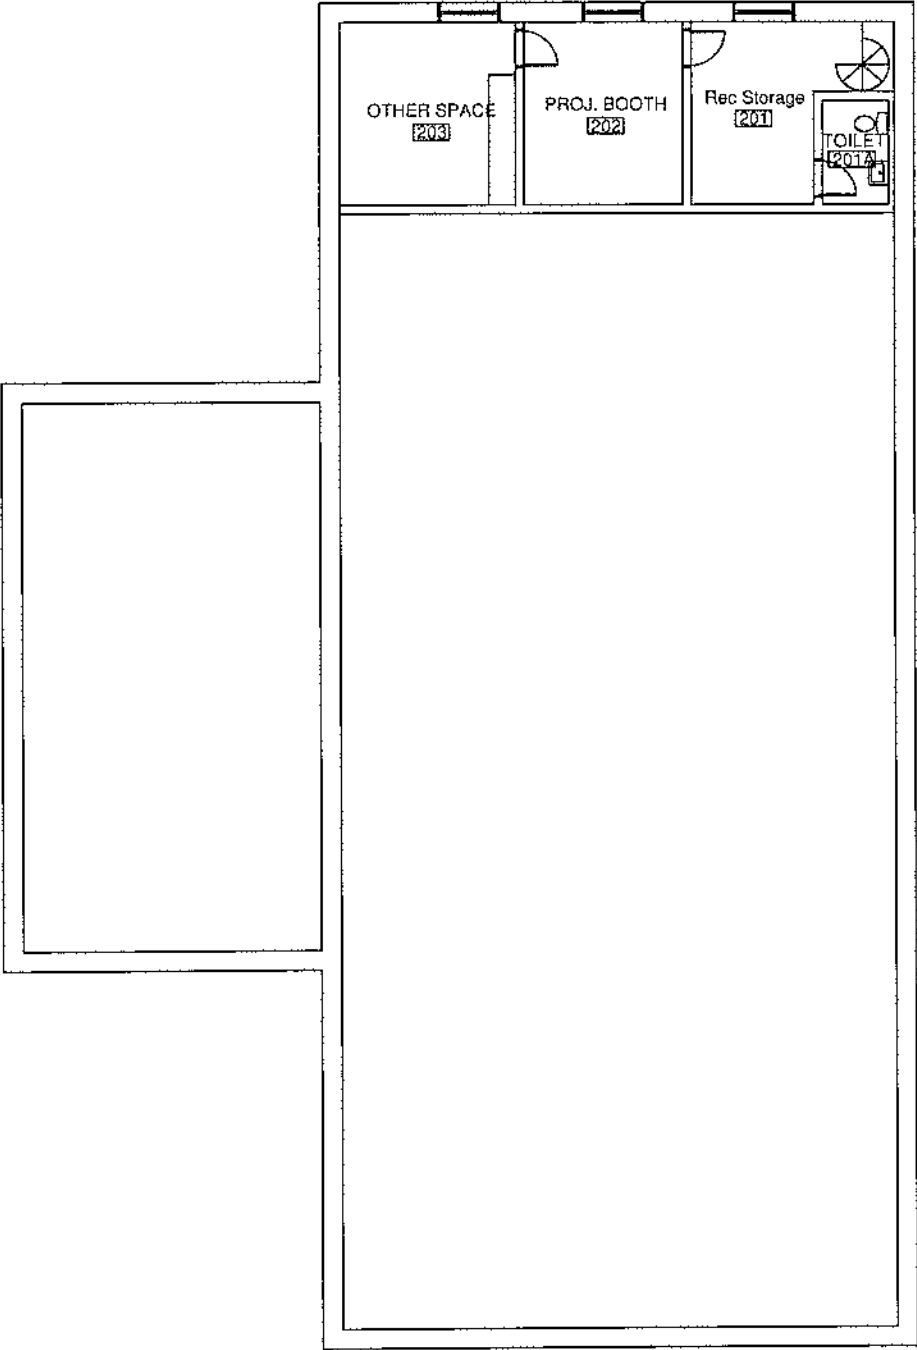


Sheridan Wyoming VA BLDG 61

SECOND FLOOR PLAN

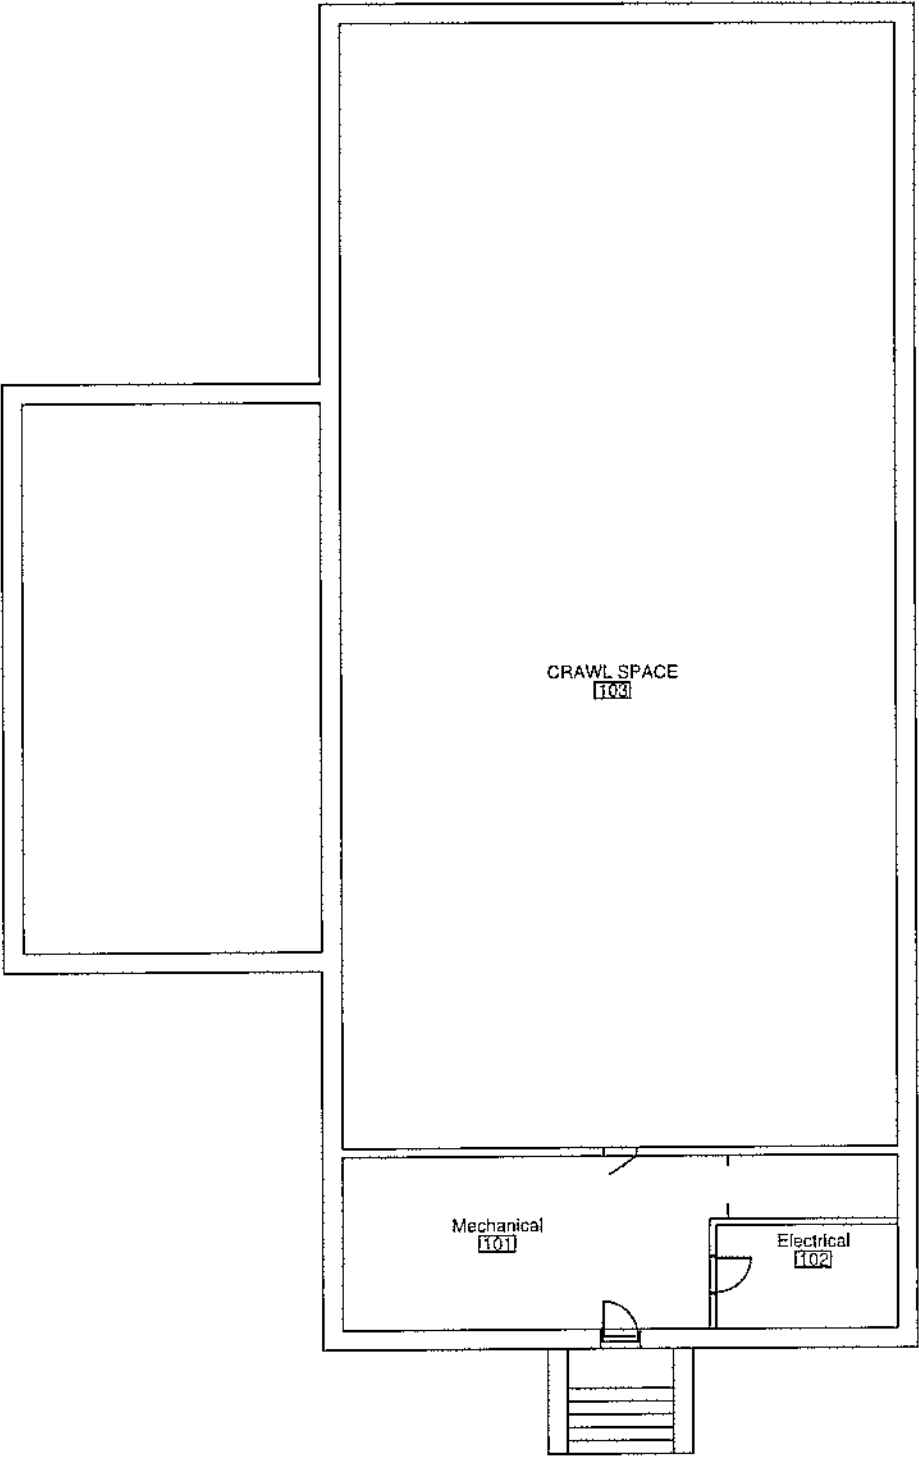

Sheridan Wyoming Building 61


BASEMENT FLOOR PLAN

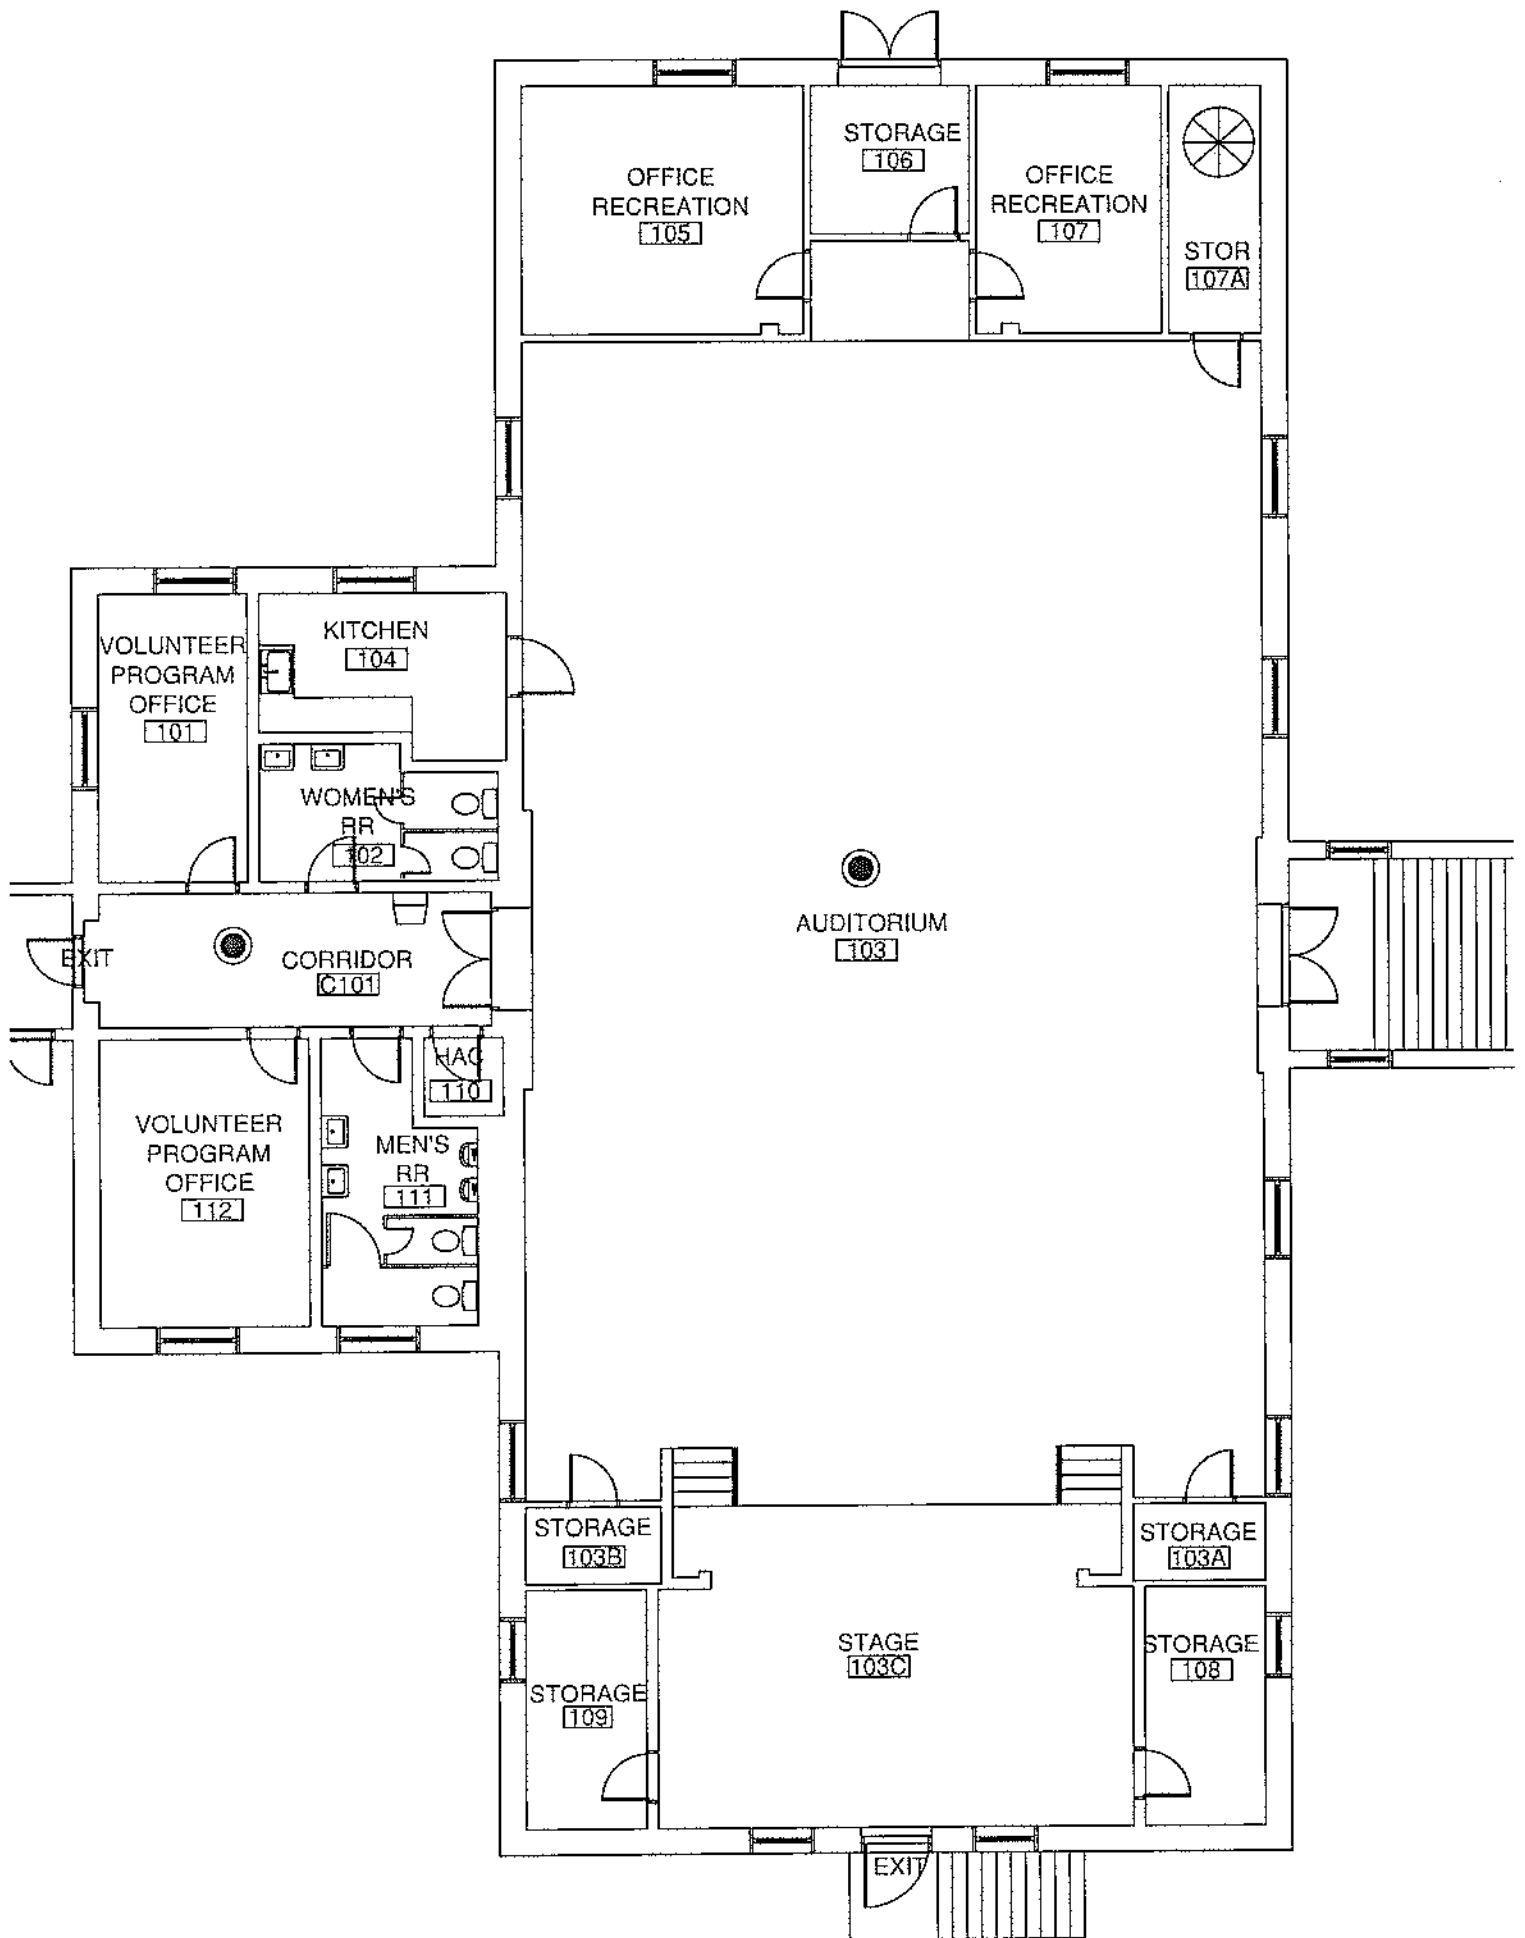

Sheridan Wyoming VA Bldg 61


FIRST FLOOR PLAN



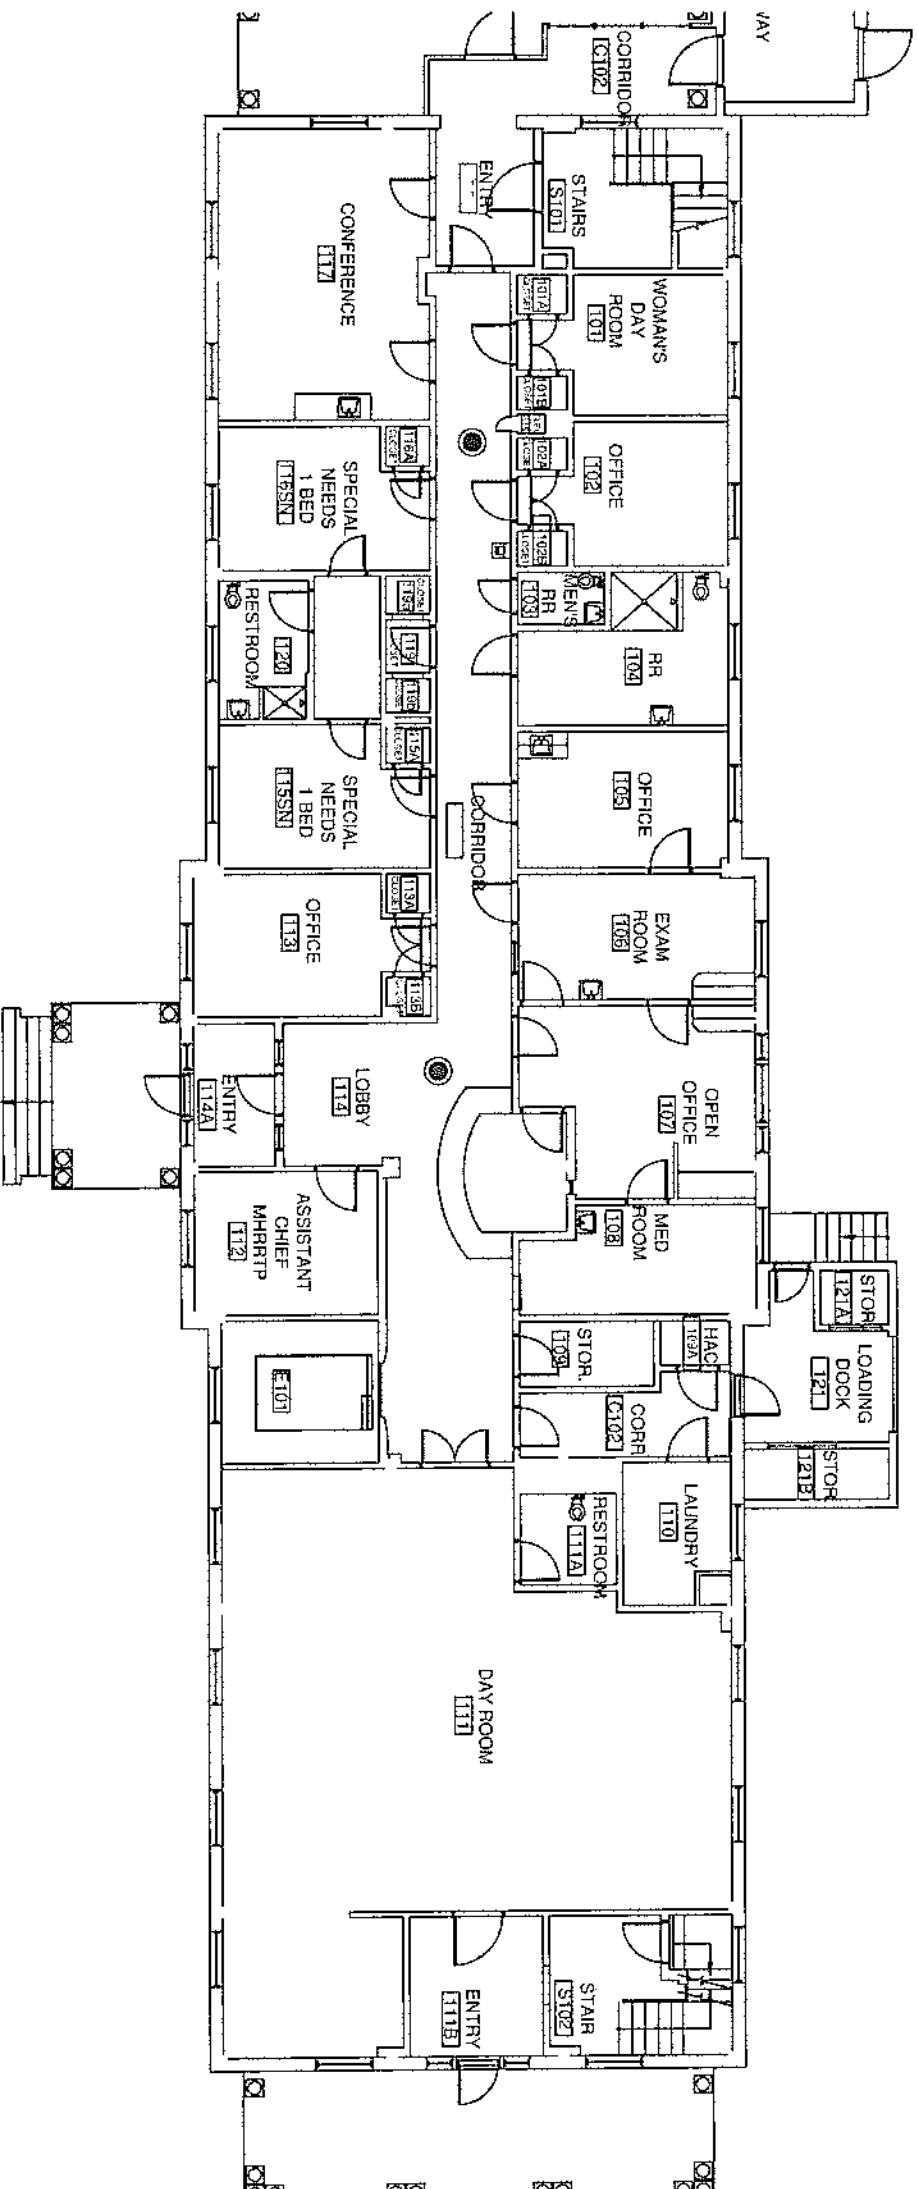


Sheridan Wyoming VA - BLDG 64  
FIRST FLOOR PLAN



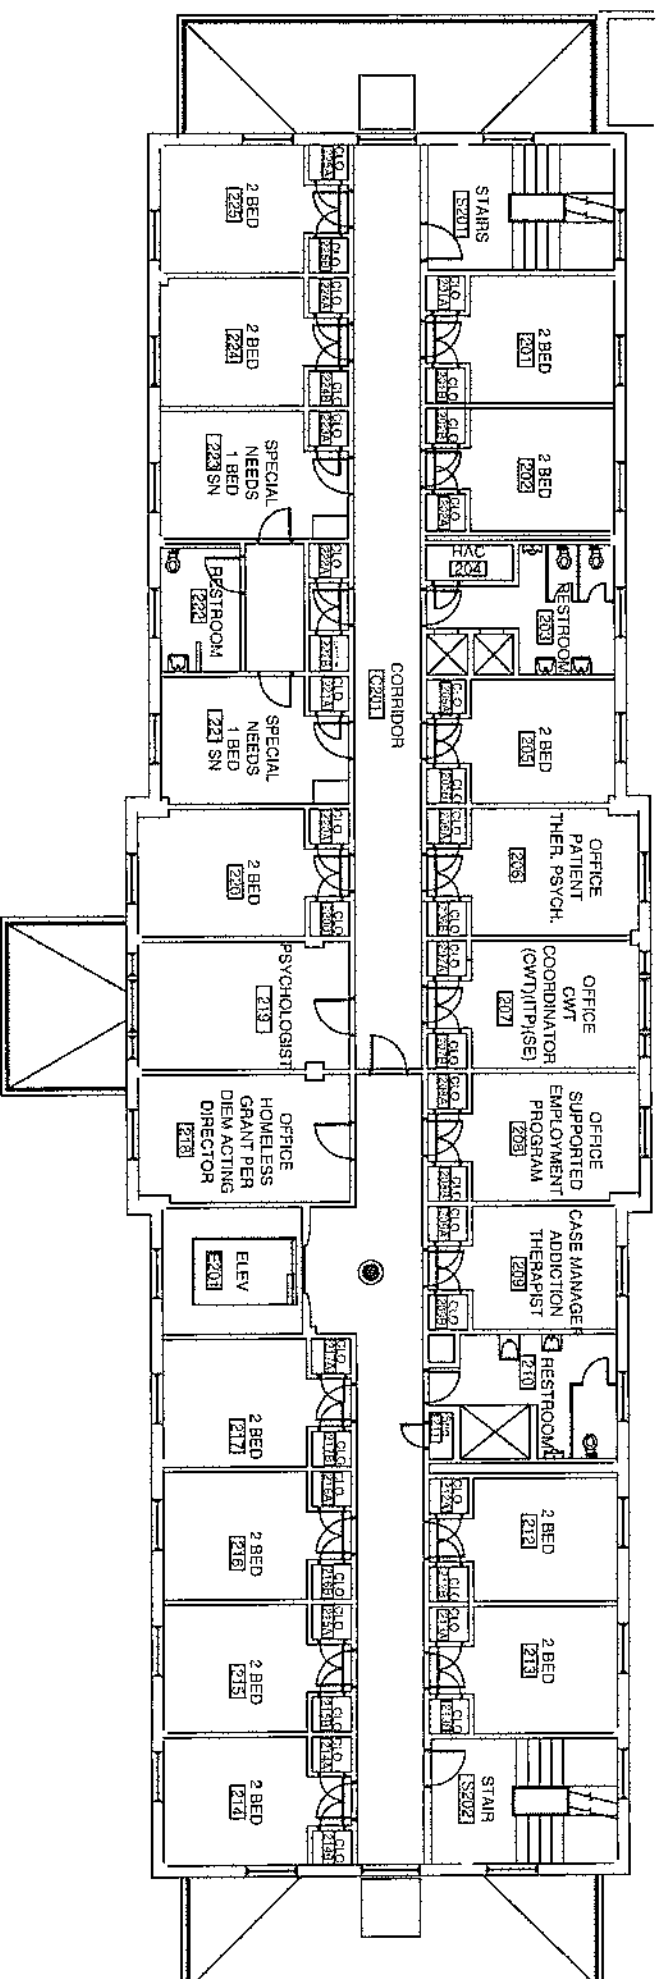


Sheridan Wyoming VA - BLDG 64


SECOND FLOOR PLAN

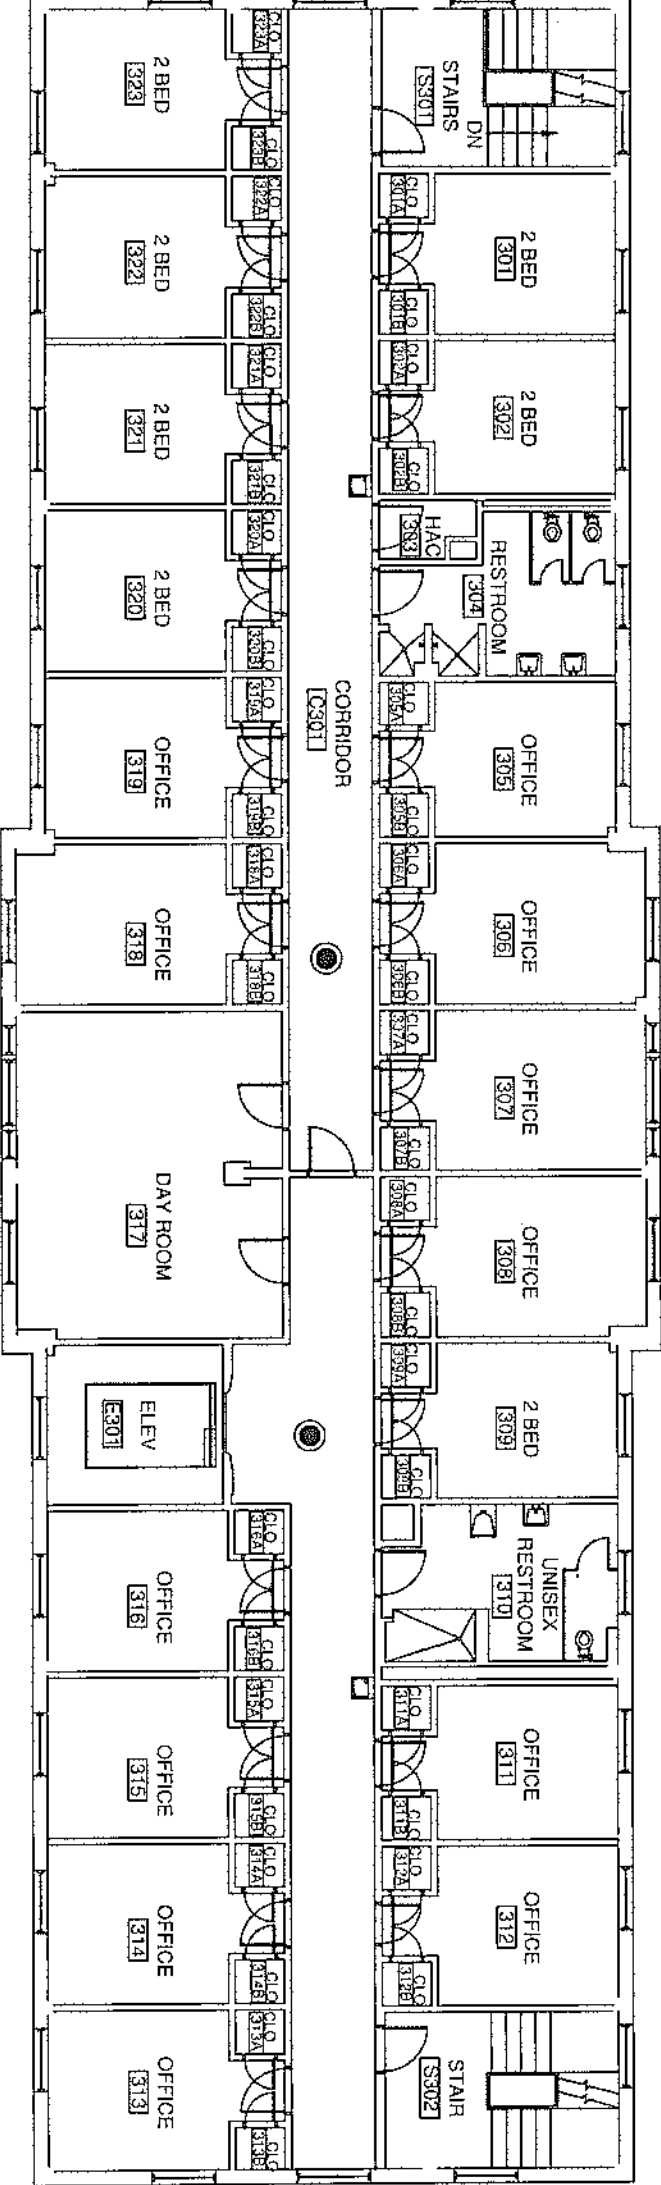

Sheridan Wyoming VA- BLDG 64  
THIRD FLOOR PLAN


SHERIDAN WYOMING VA  
BLDG 71  
1ST FLOOR

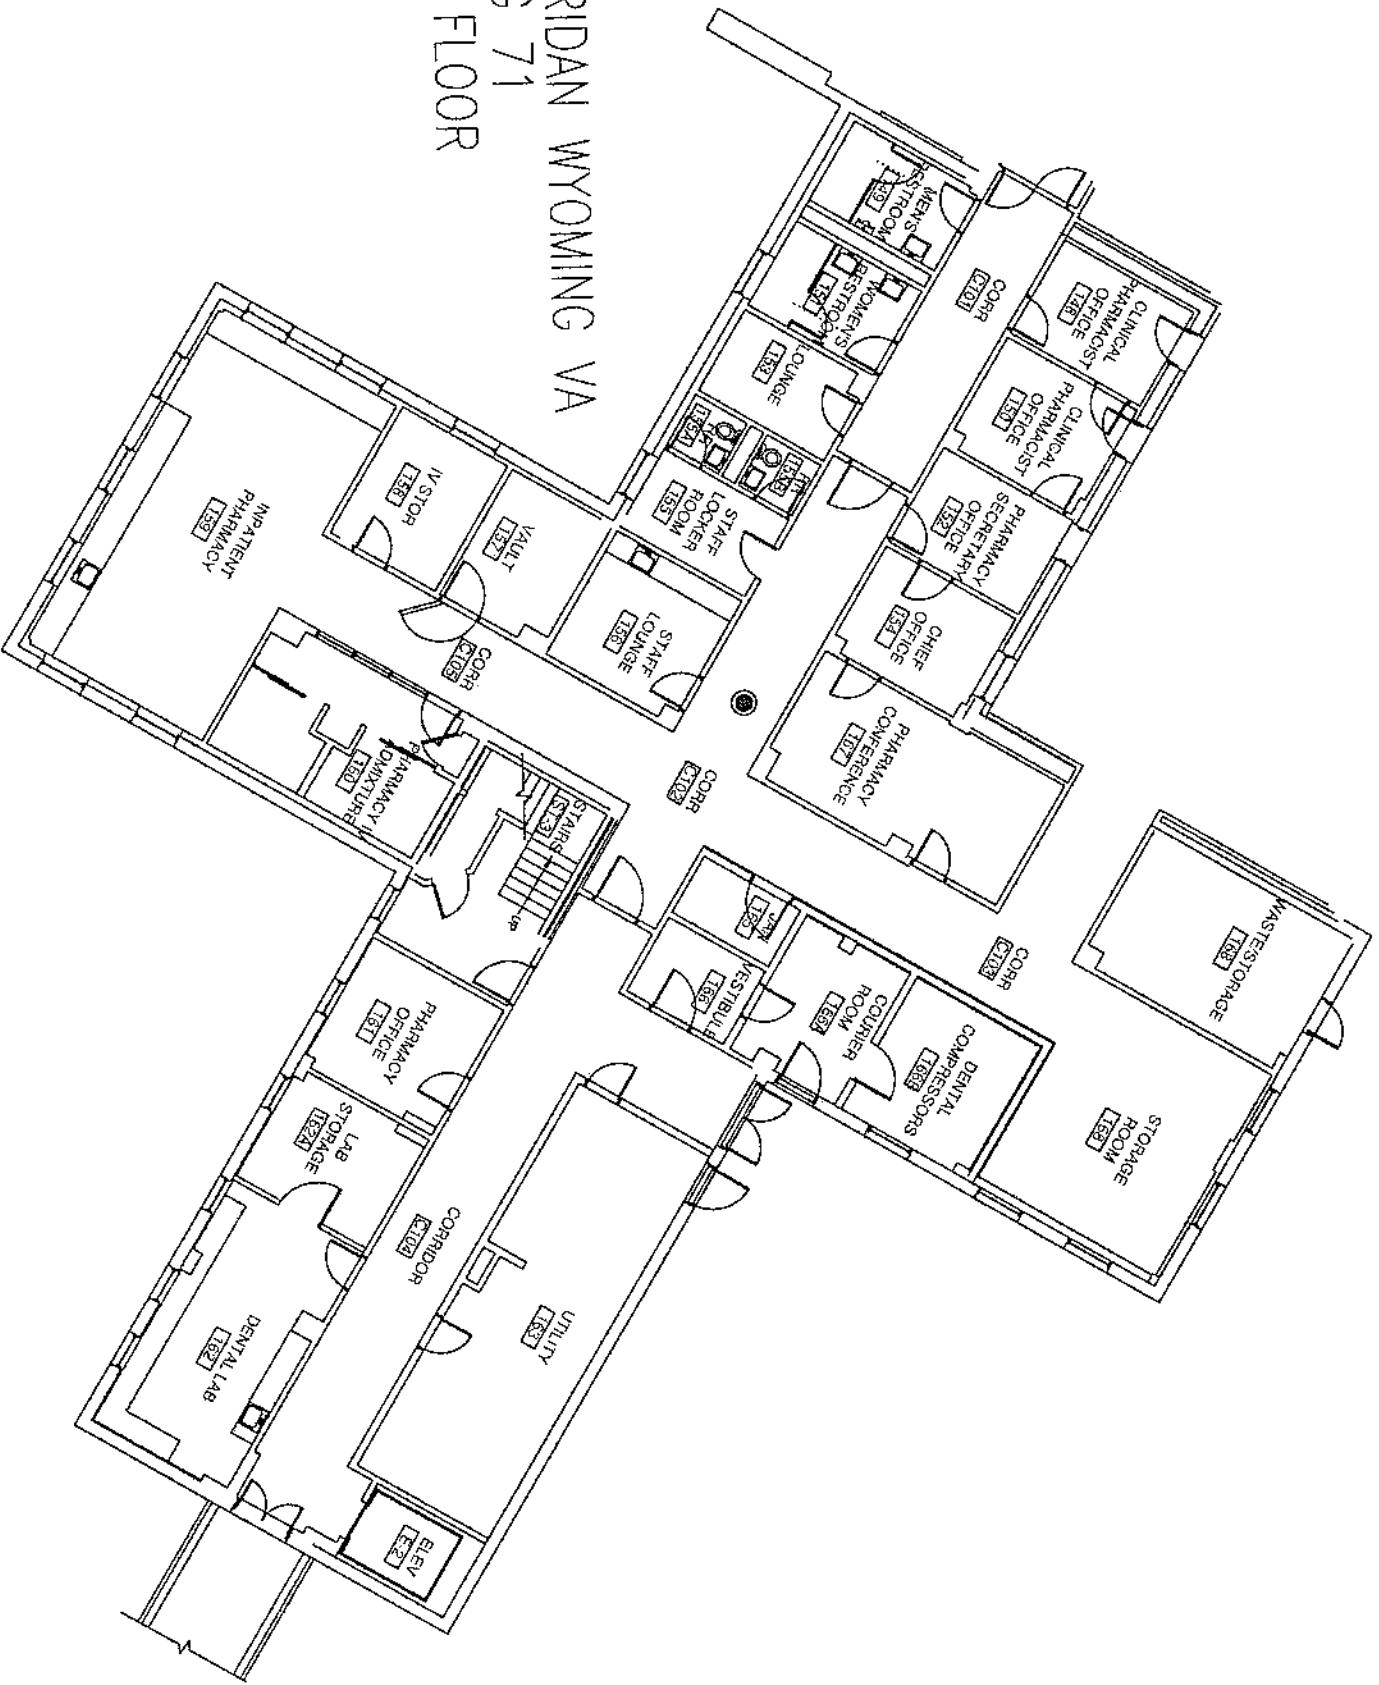


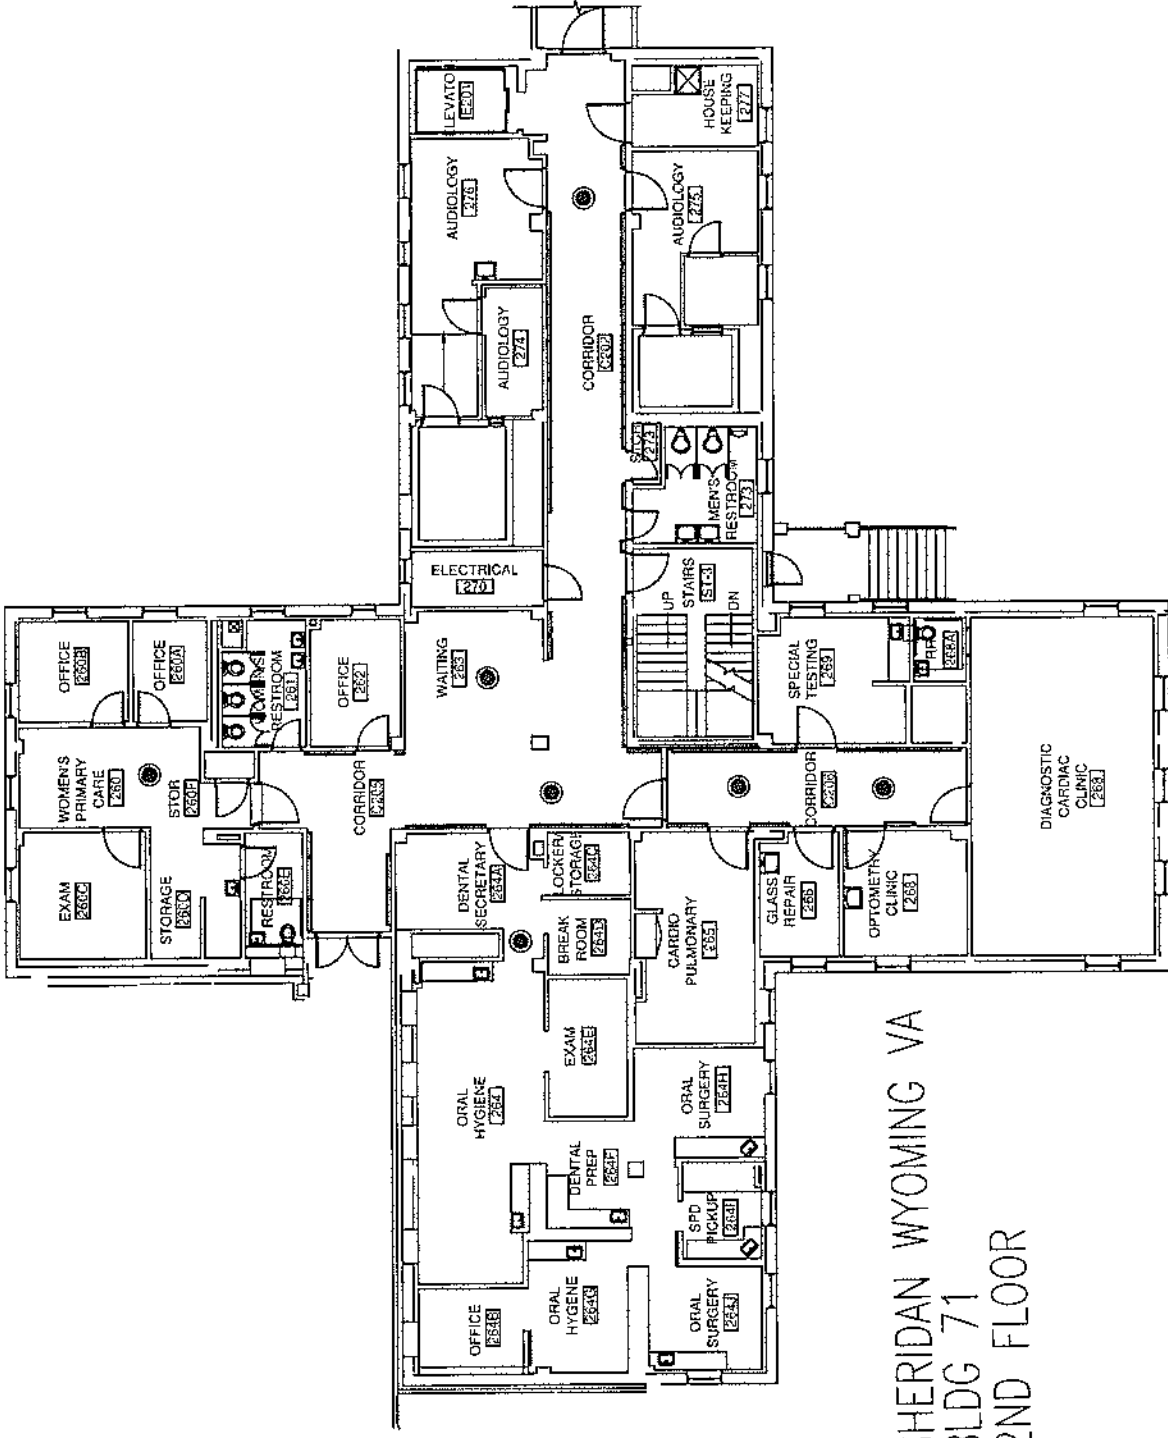


SHERIDAN WYOMING VA  
BLDG 71  
2ND FLOOR


SHERIDAN WYOMING VA  
BLDG 71  
3RD FLOOR

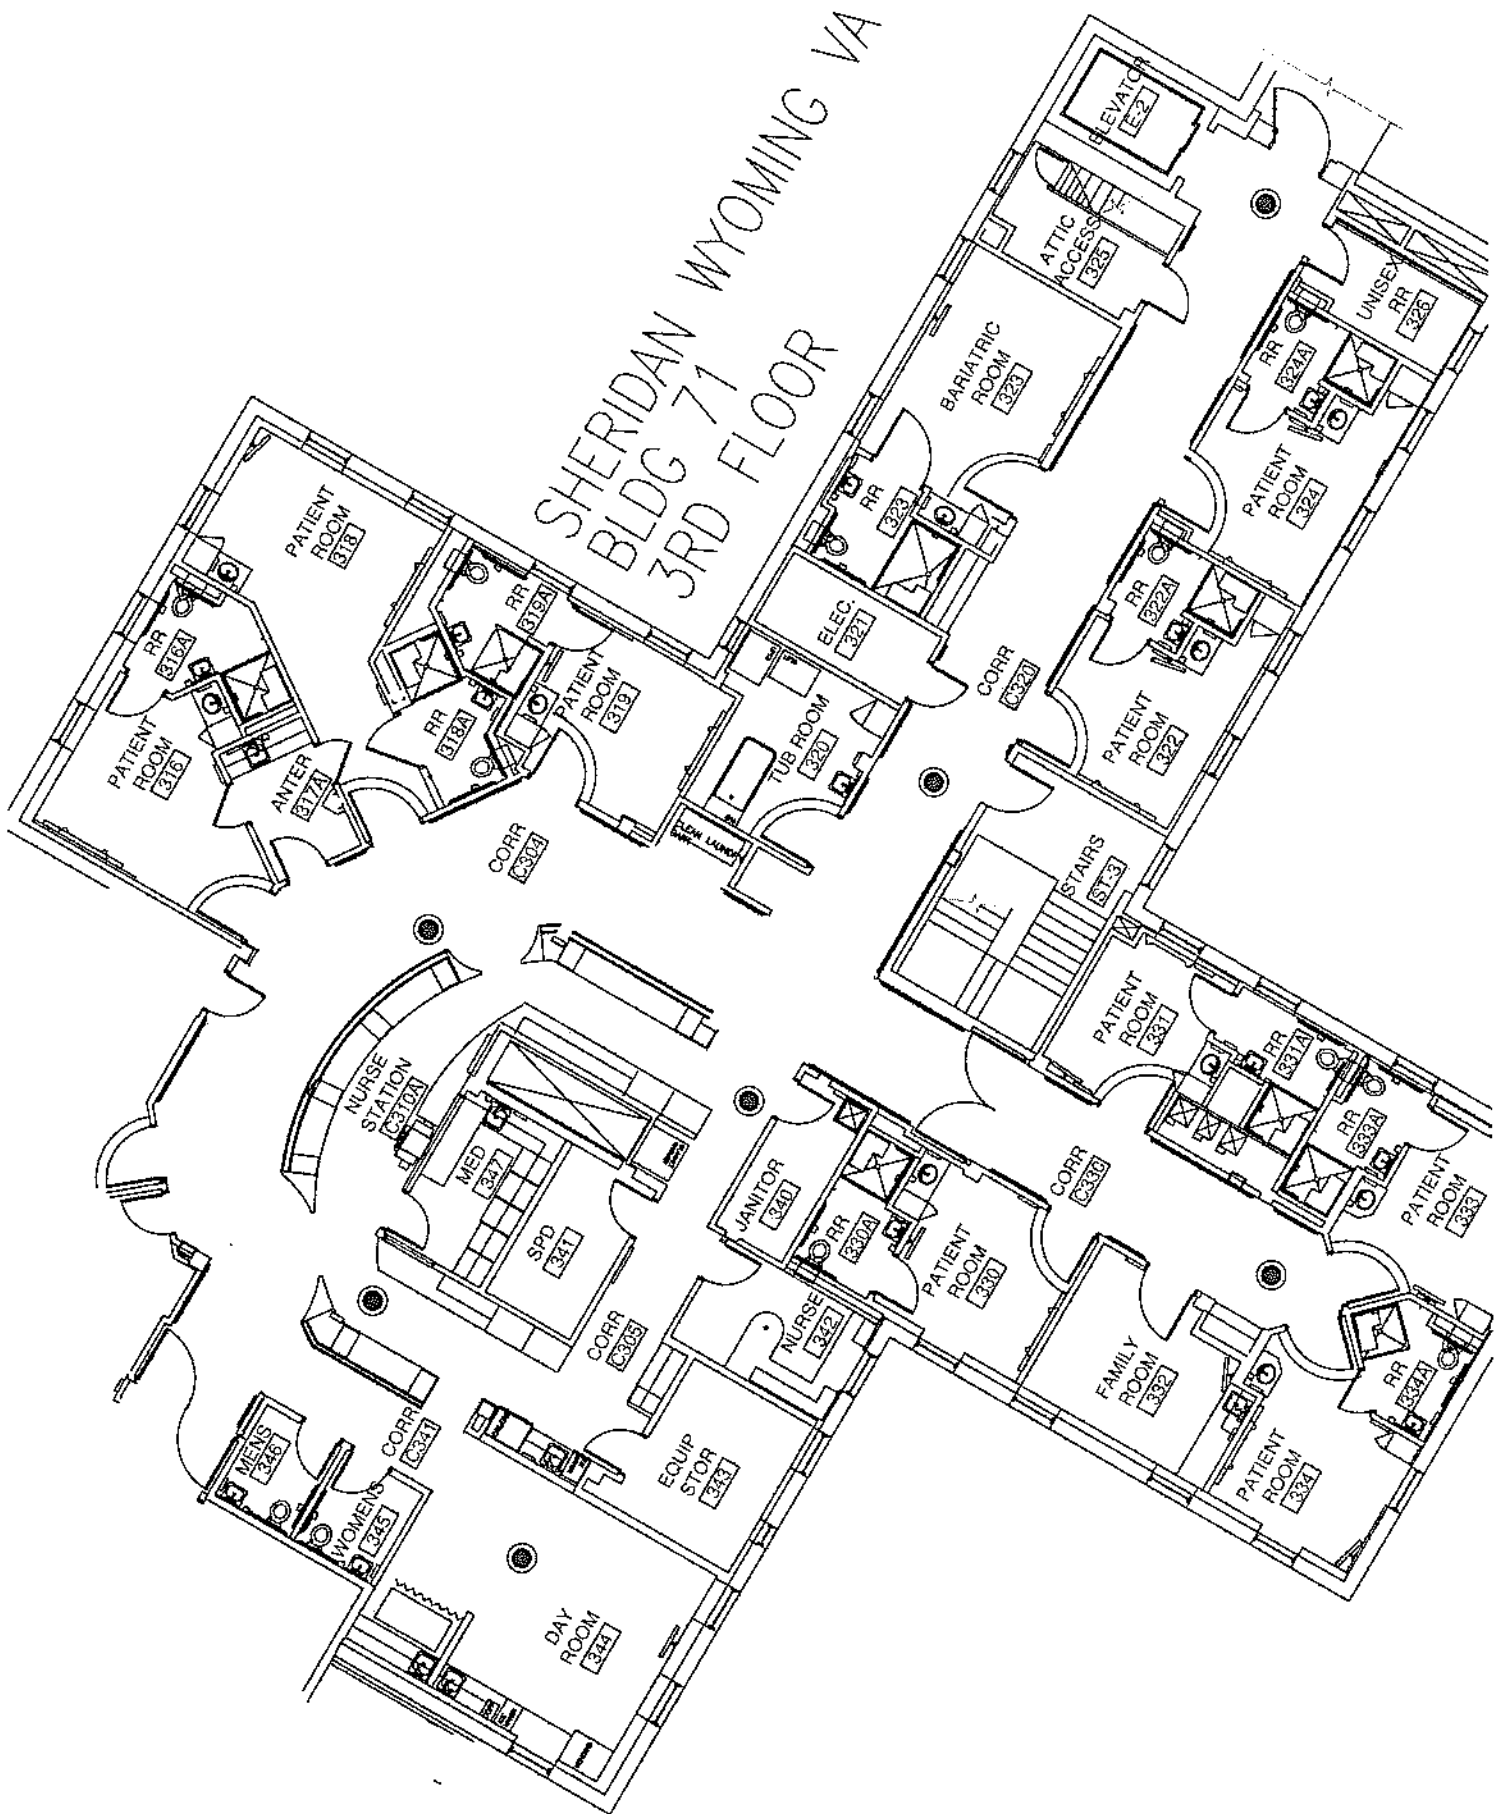

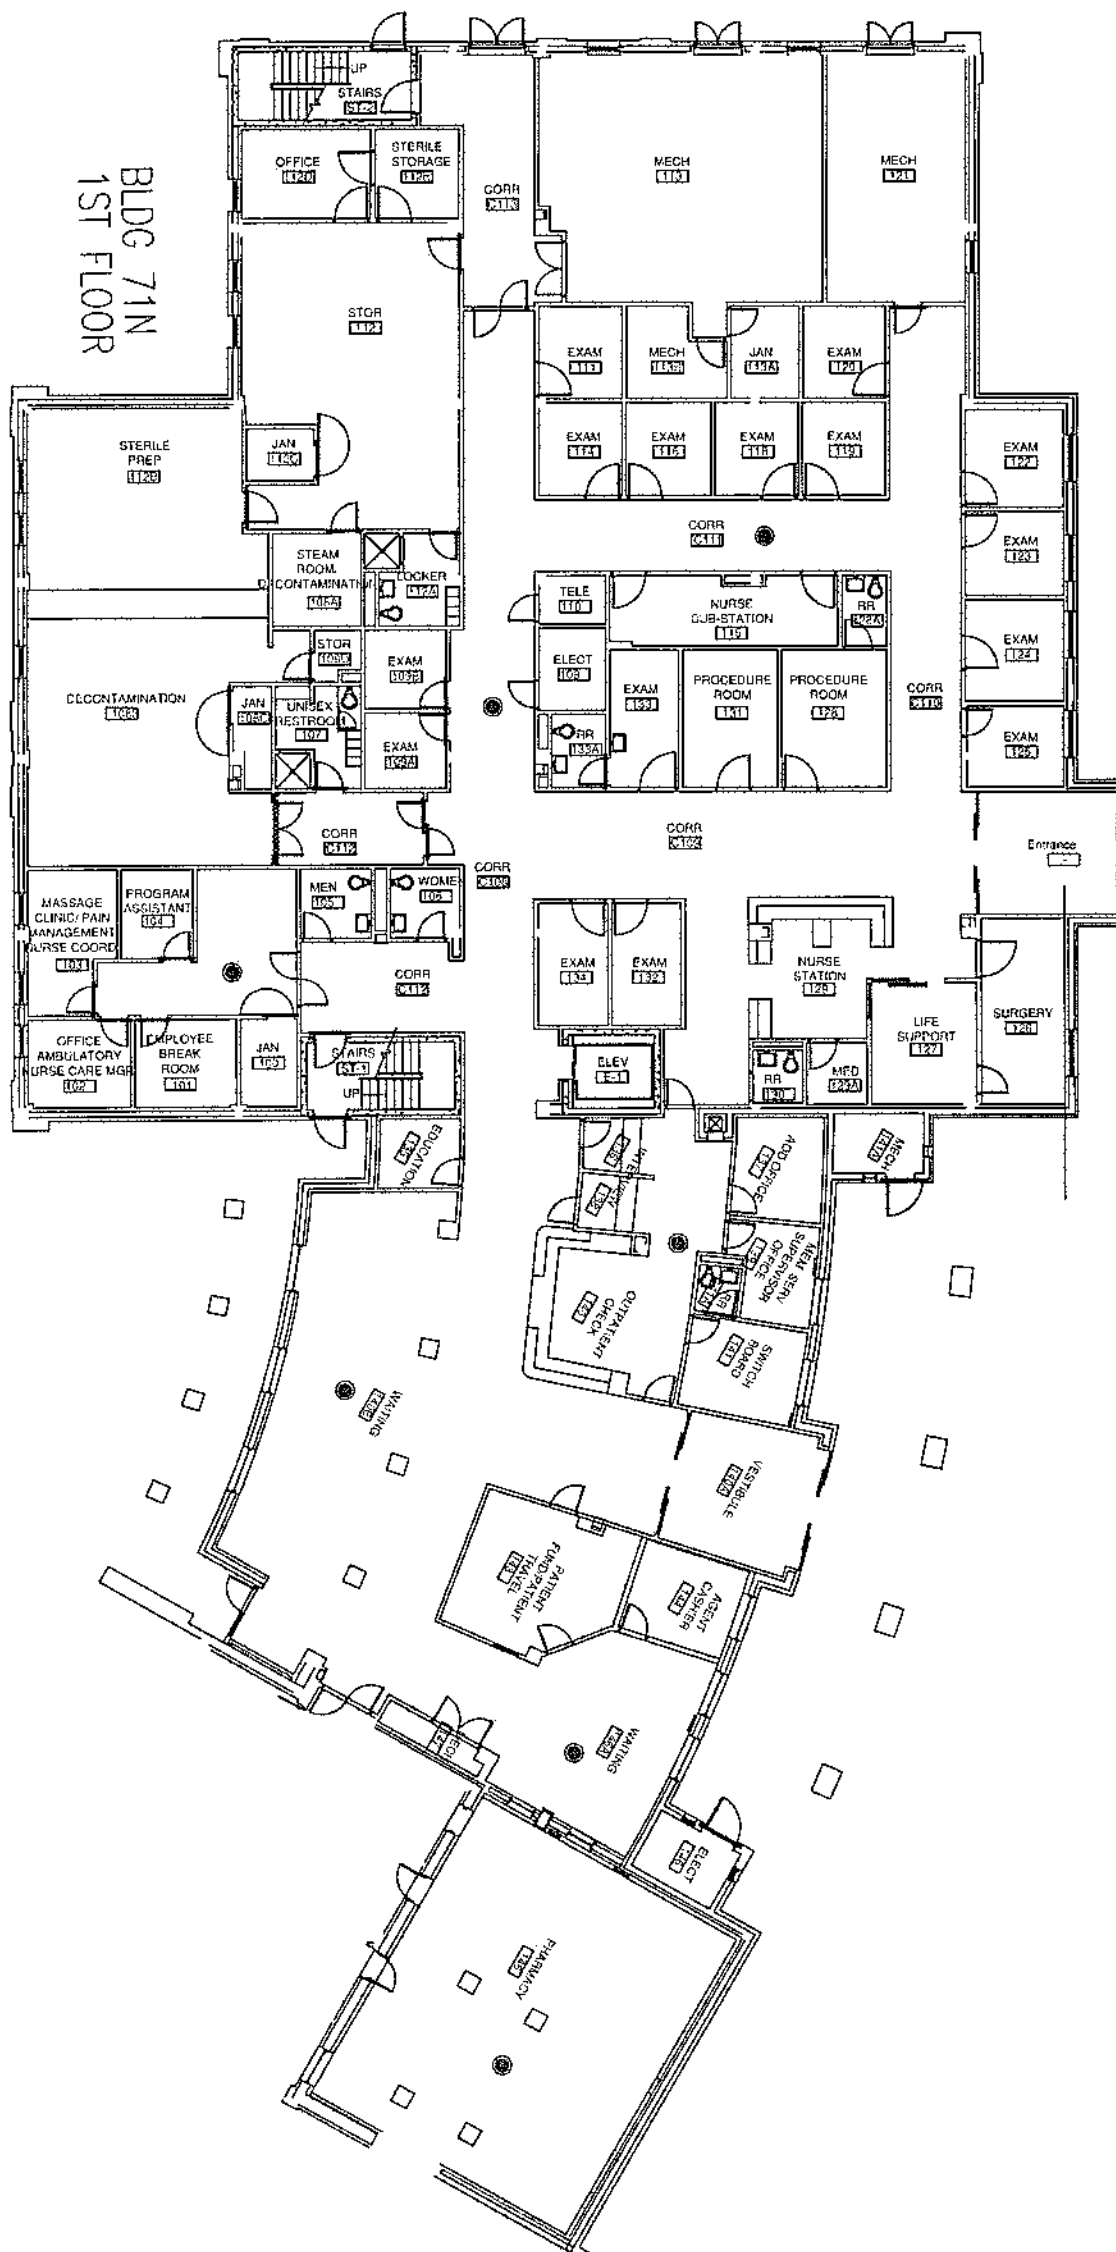


SHERIDAN WYOMING VA  
BLDG 71N  
3RD FLOOR

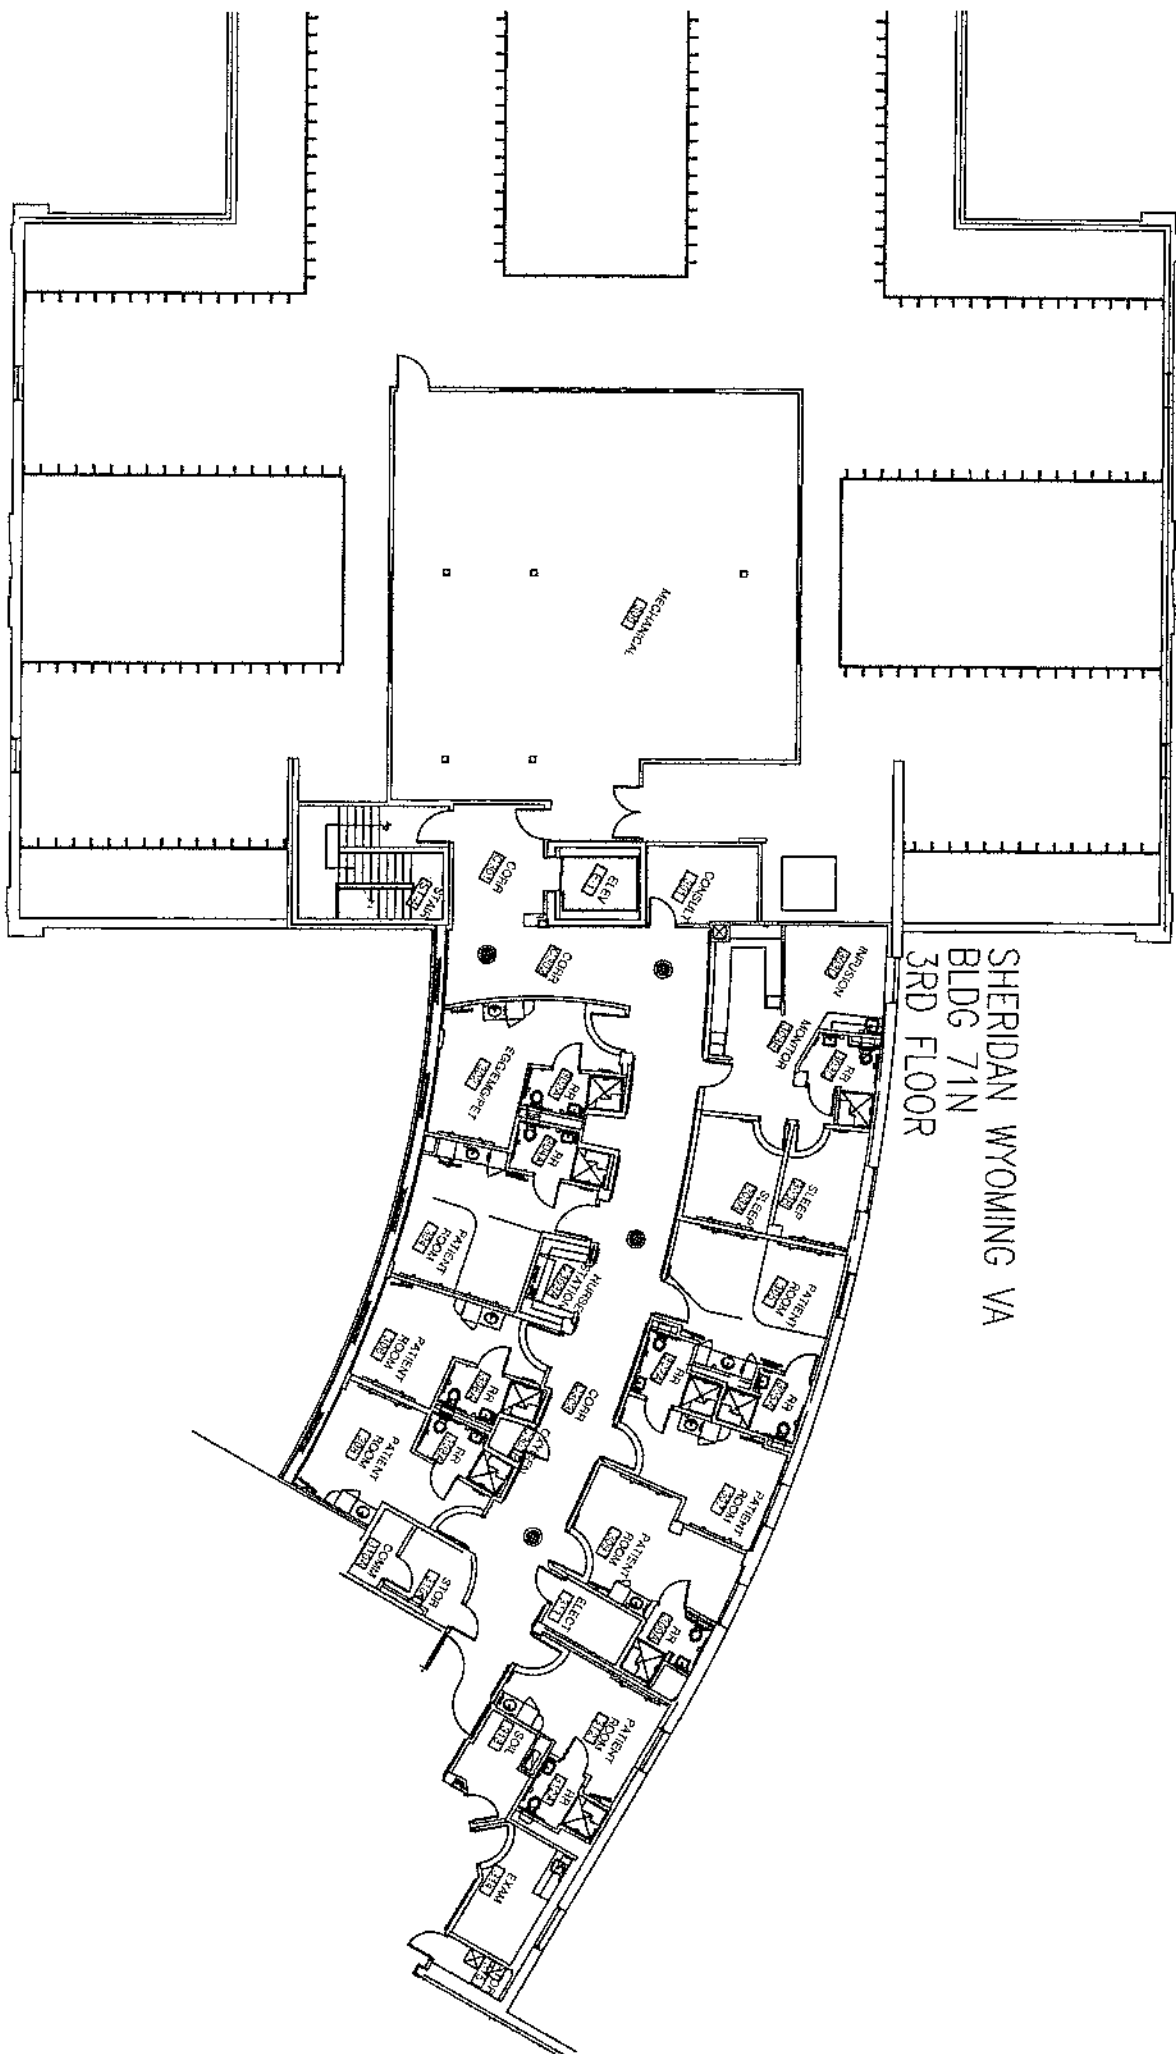


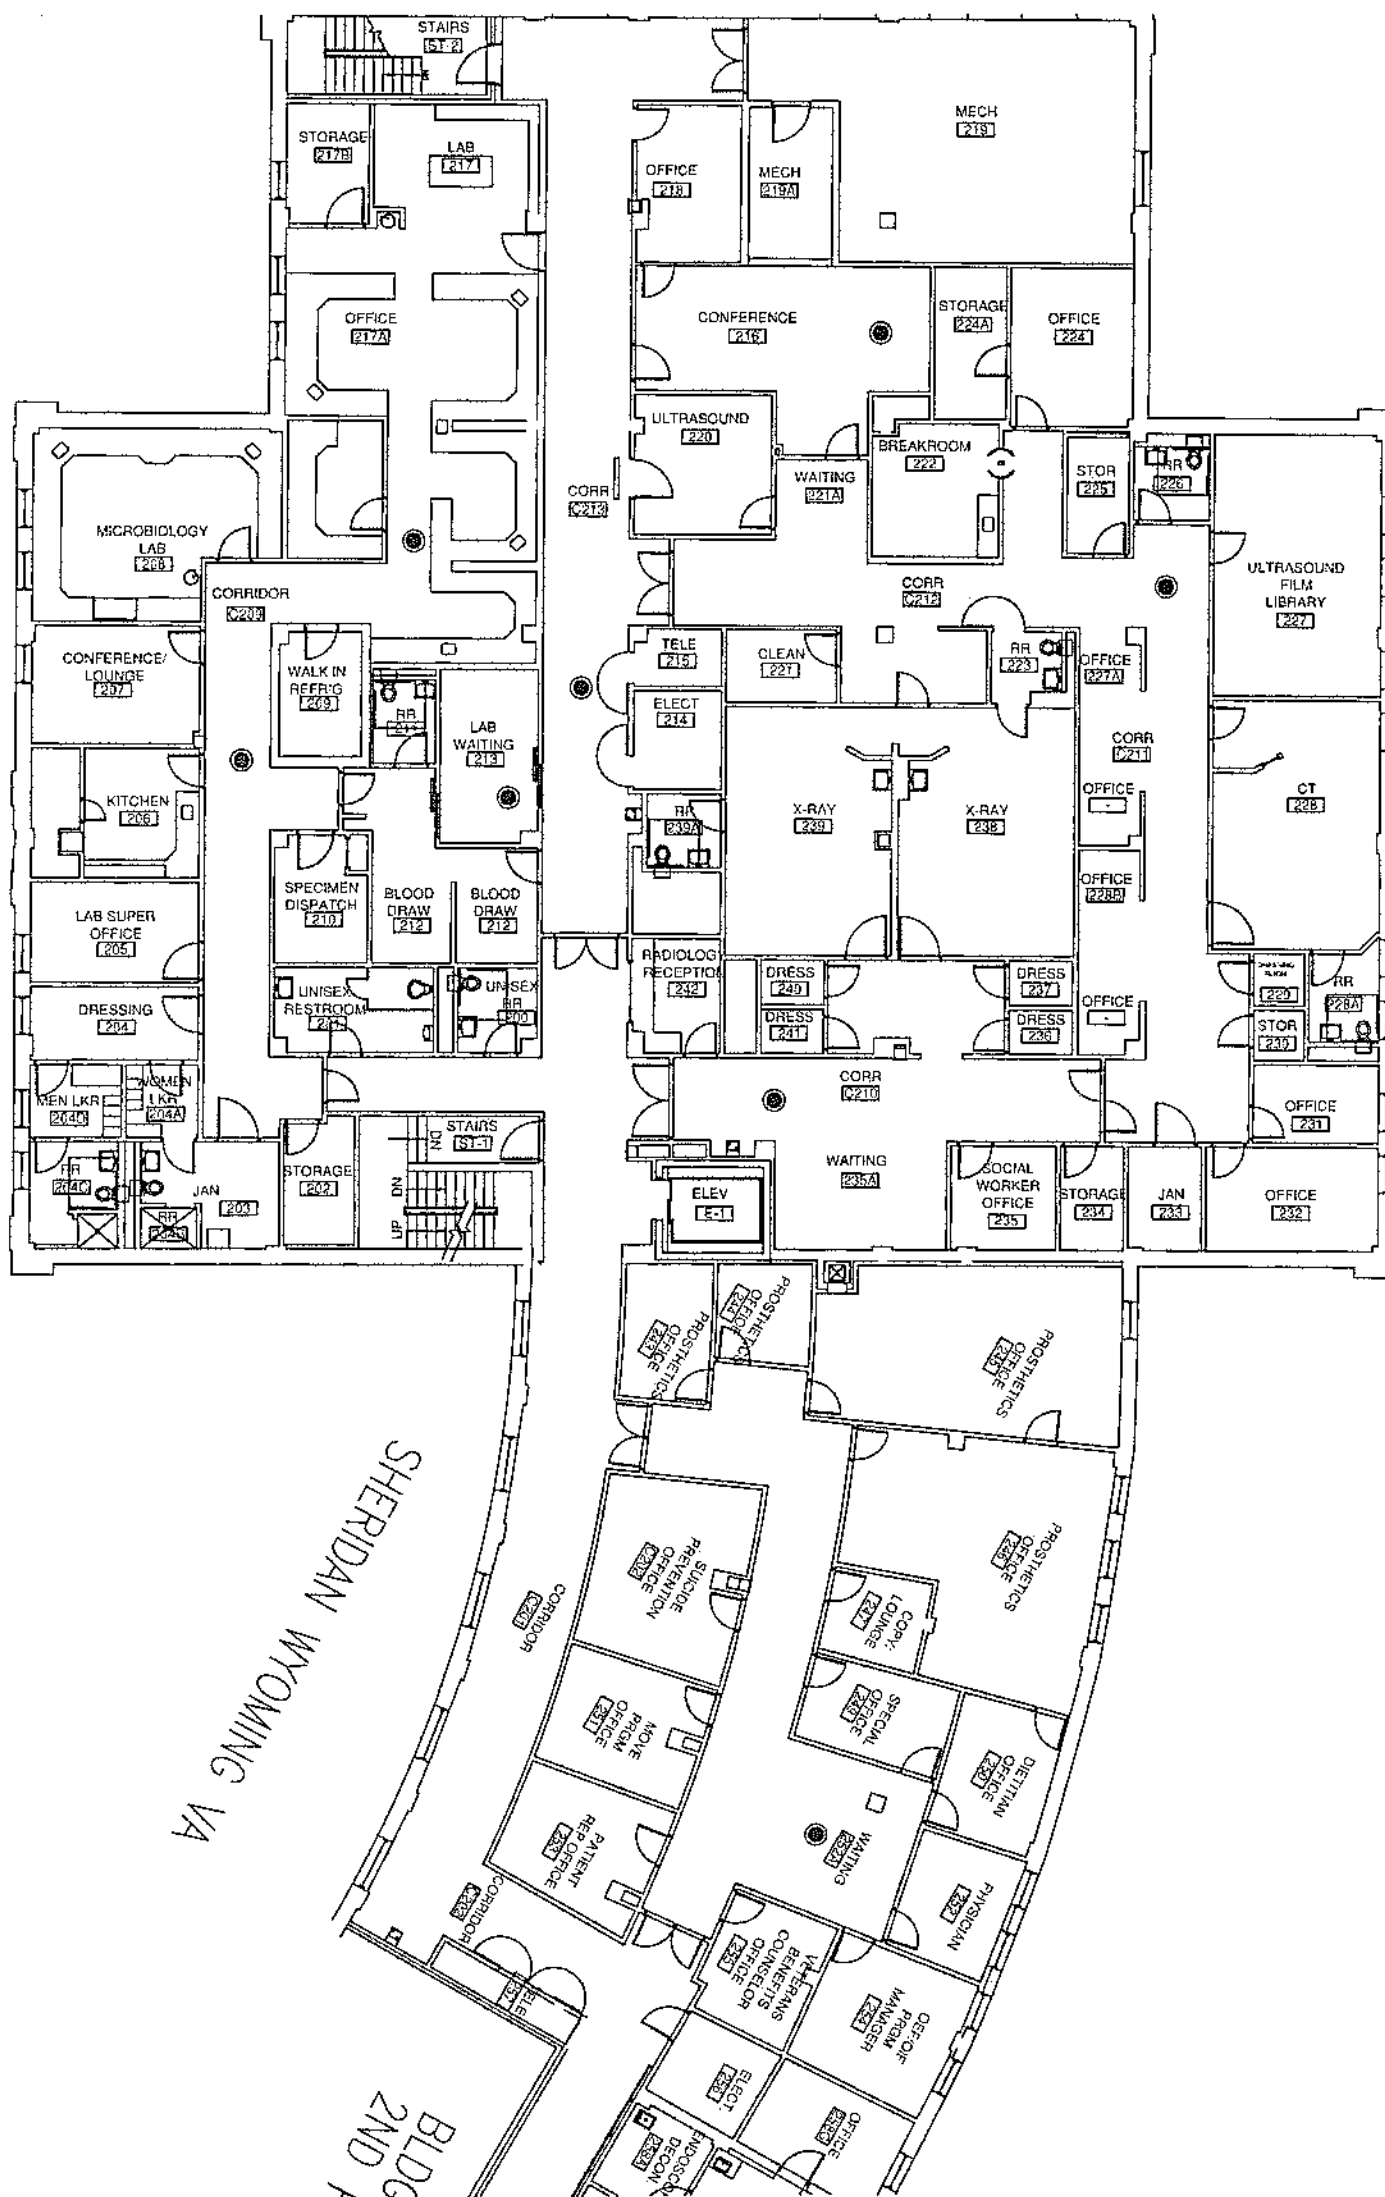




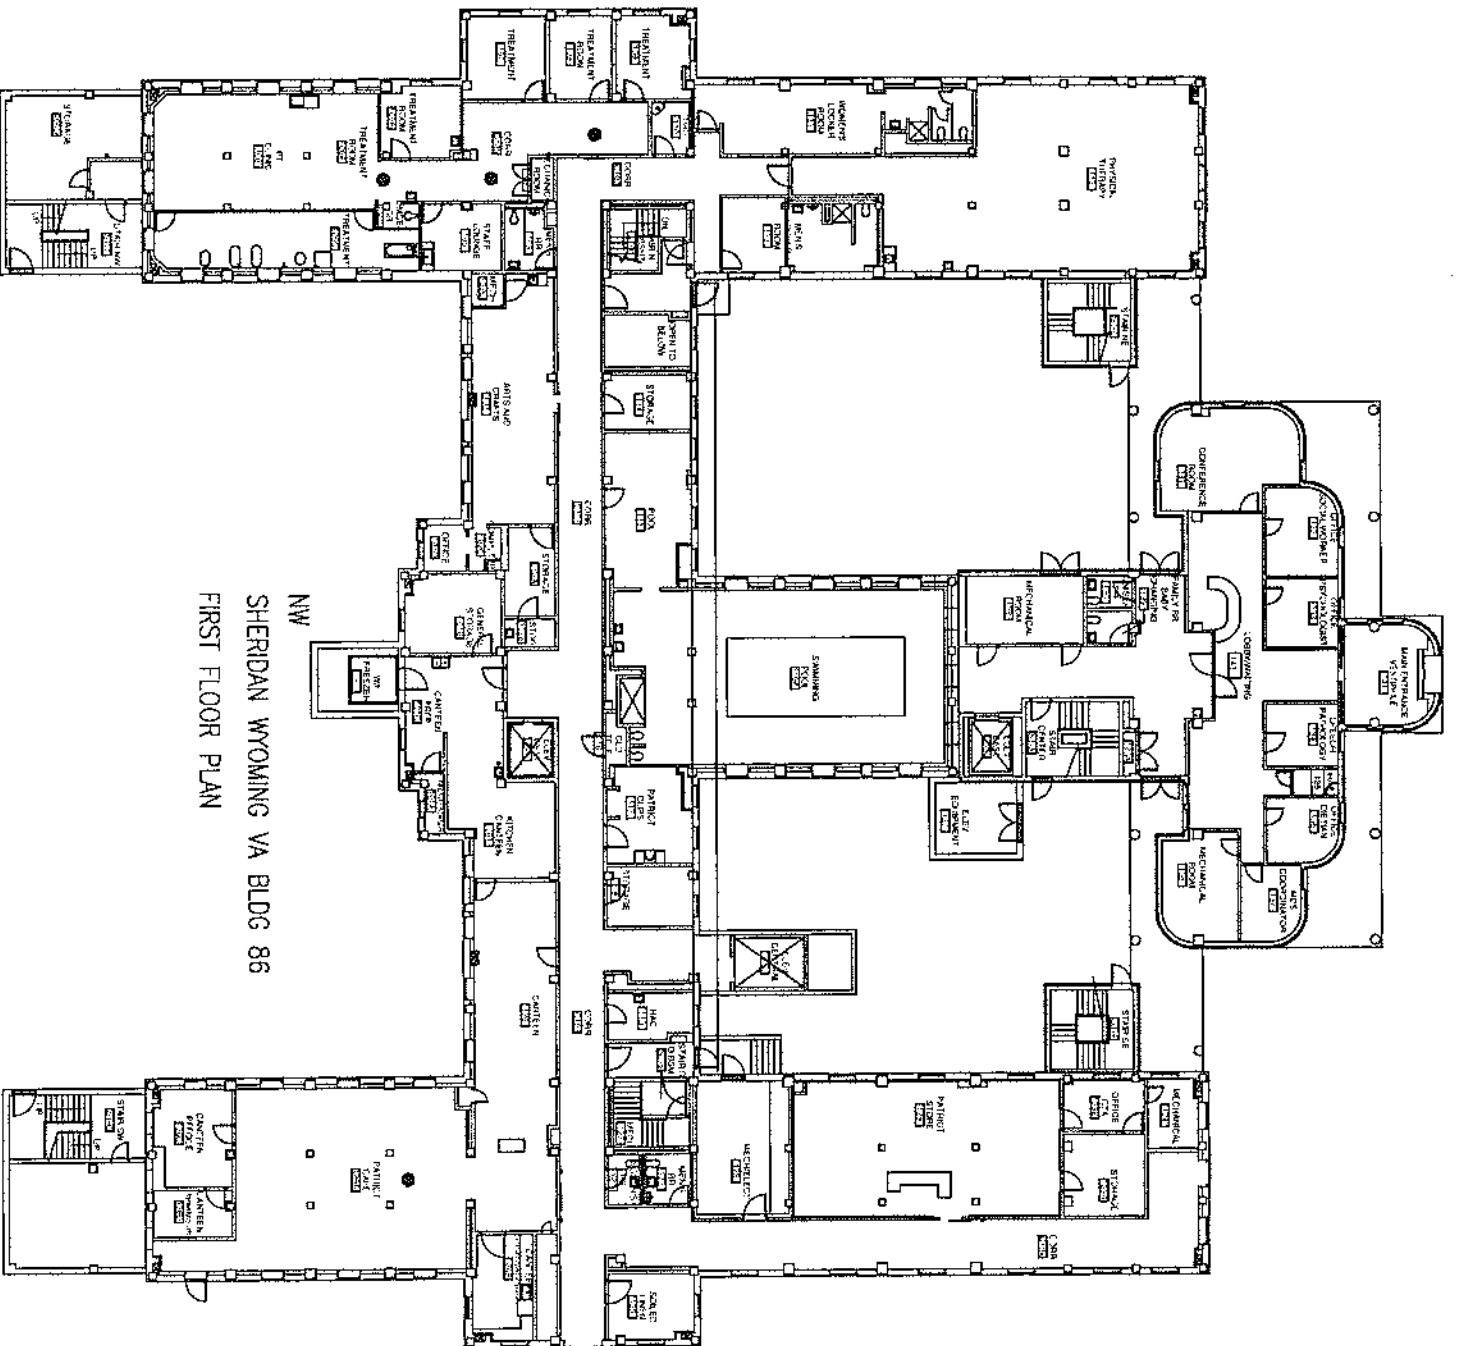


NW  
SHERIDAN WYOMING VA BLDG 86  
FIRST FLOOR PLAN

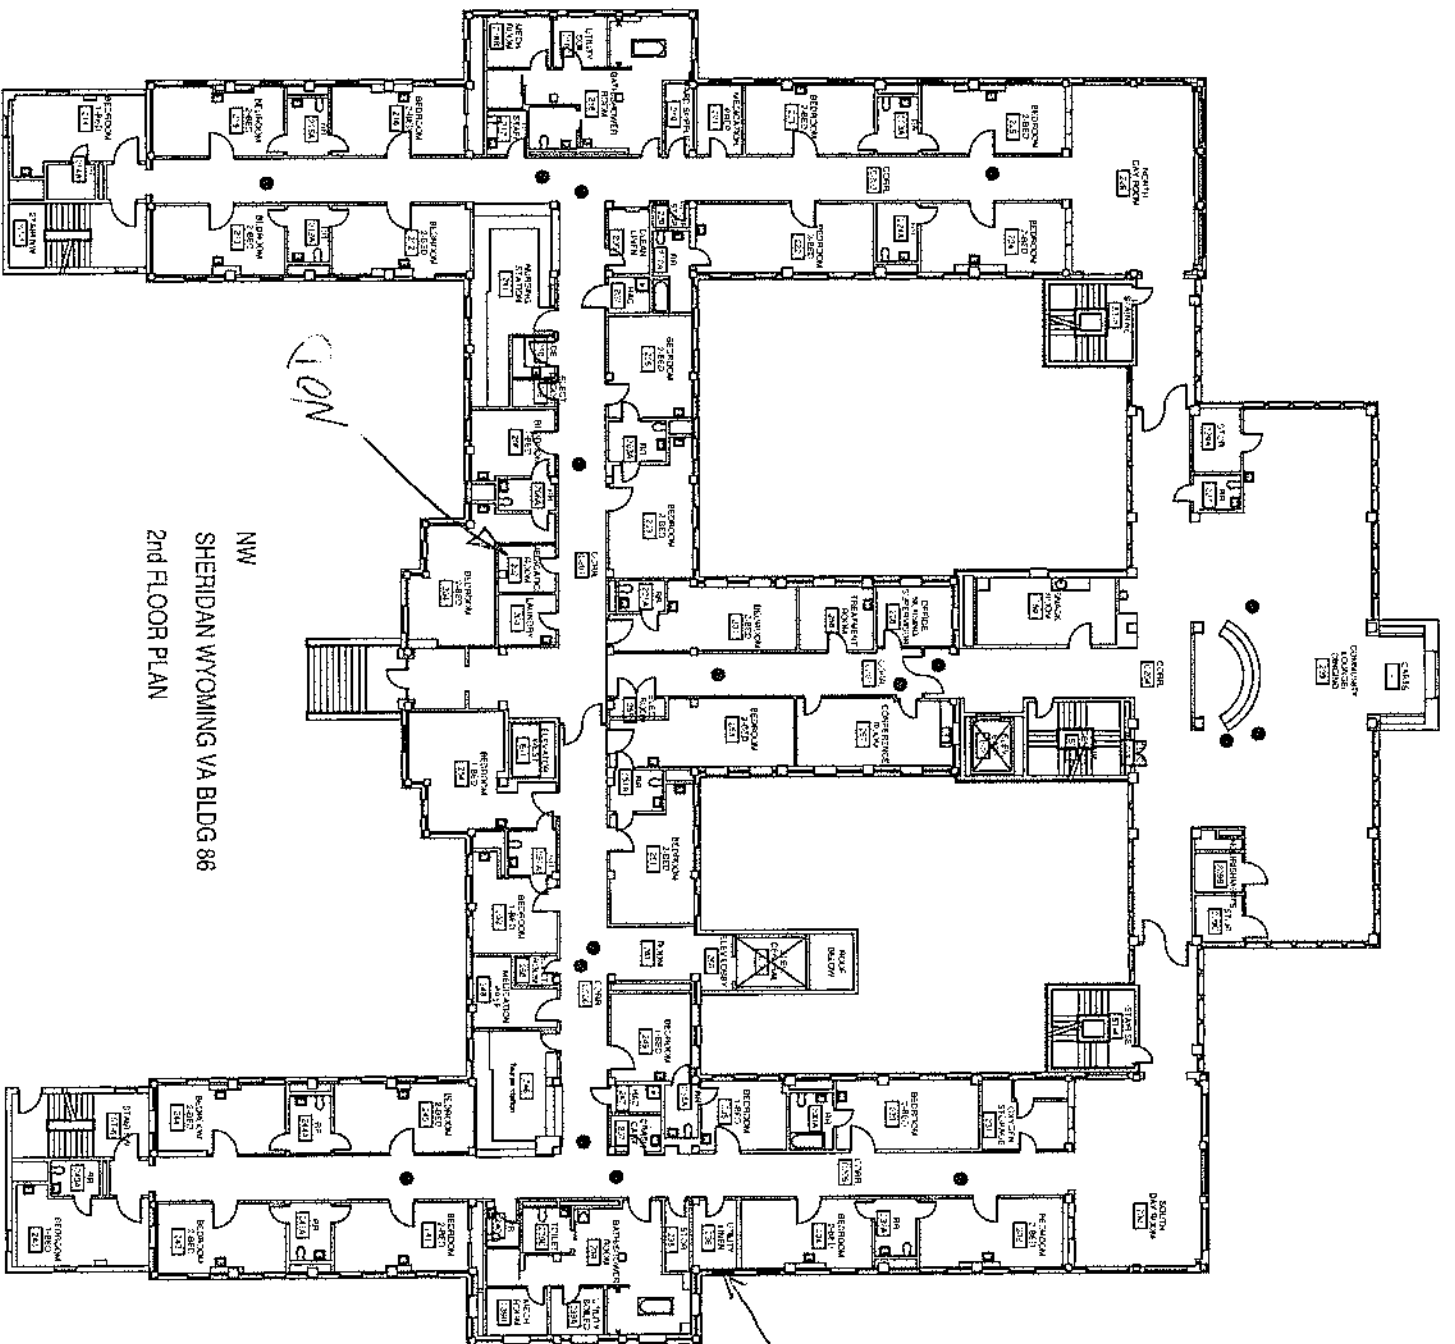

NW  
SHERIDAN WYOMING VA BLDG 86  
2nd FLOOR PLAN

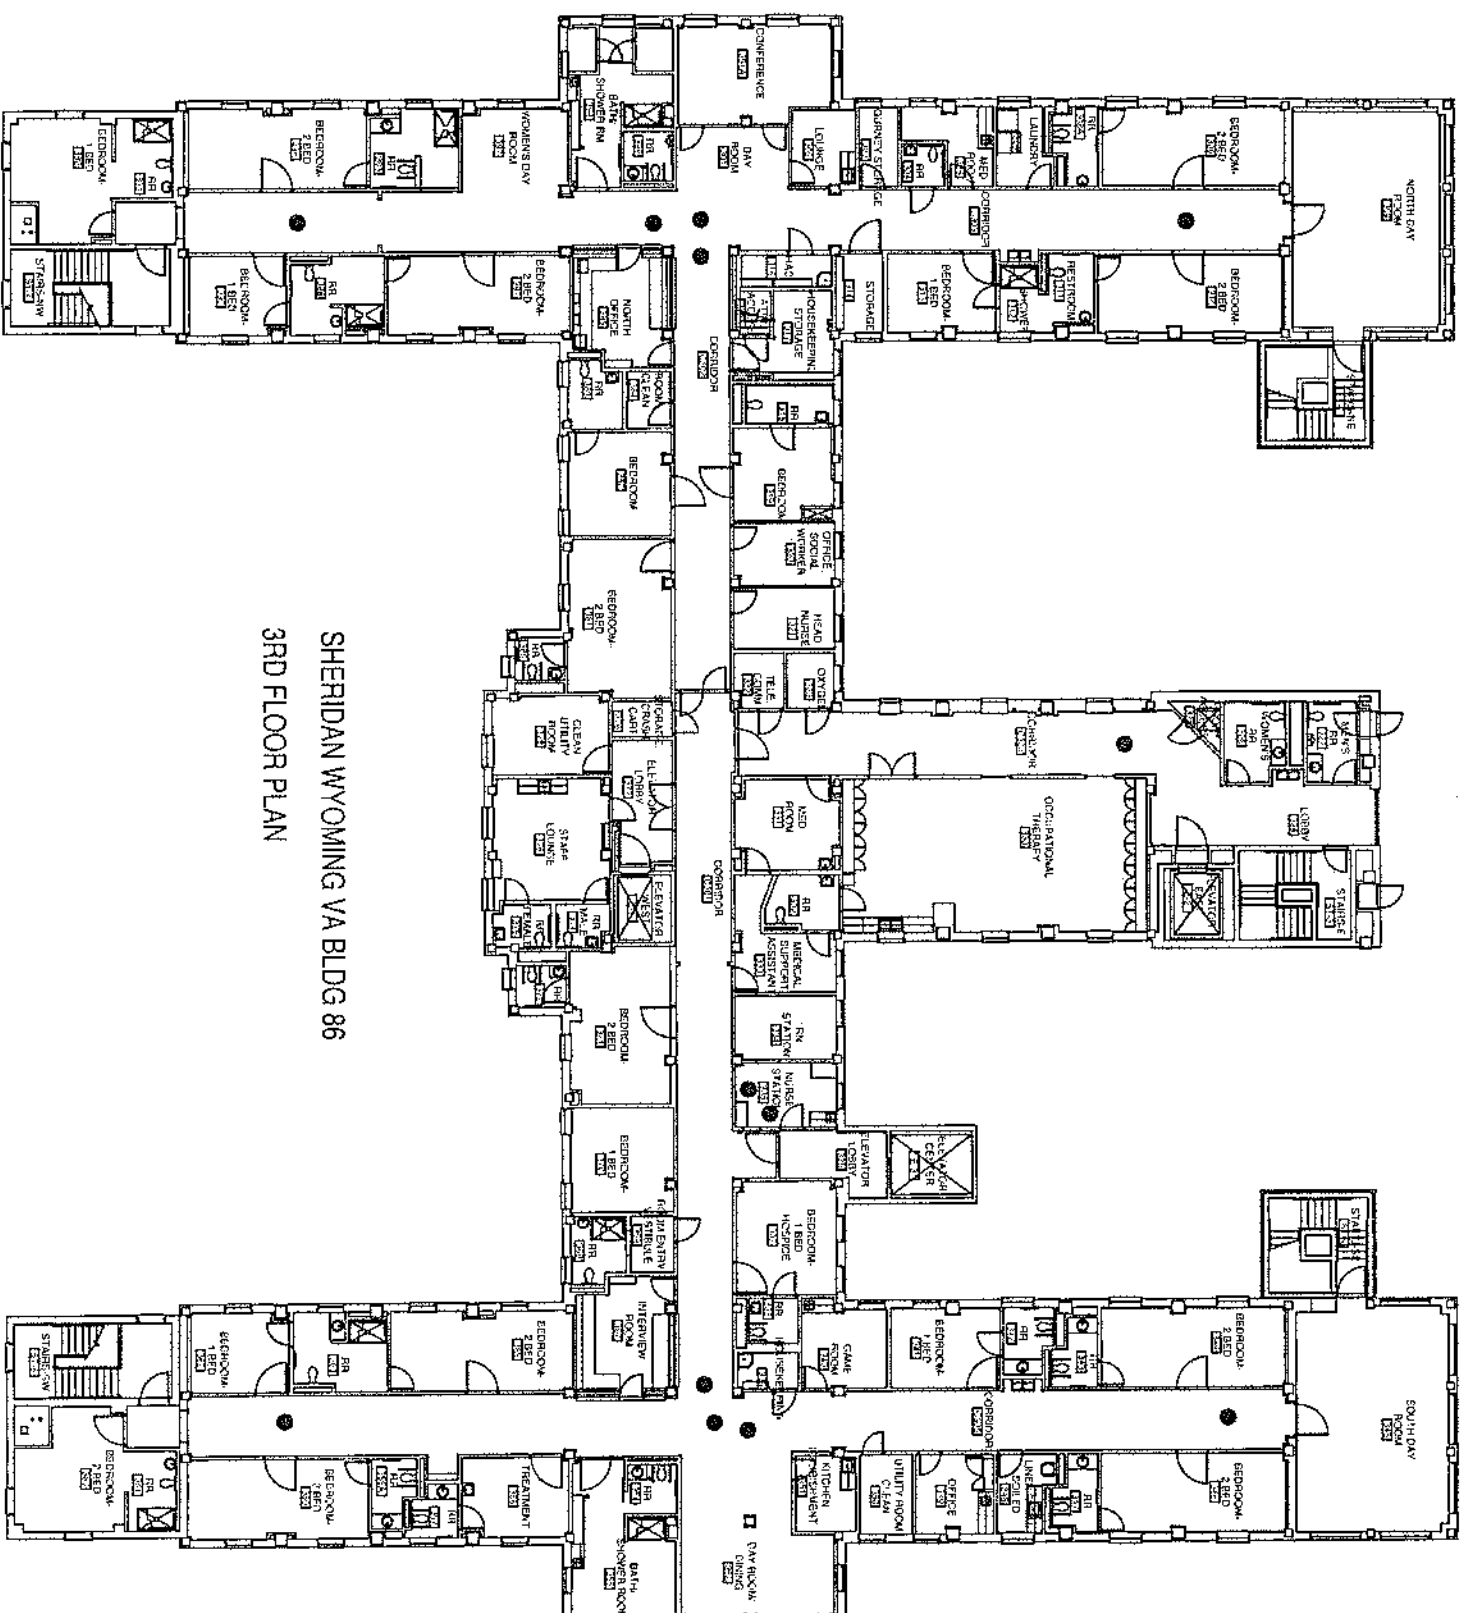


SHERIDAN WYOMING VA BLDG 86  
3RD FLOOR PLAN

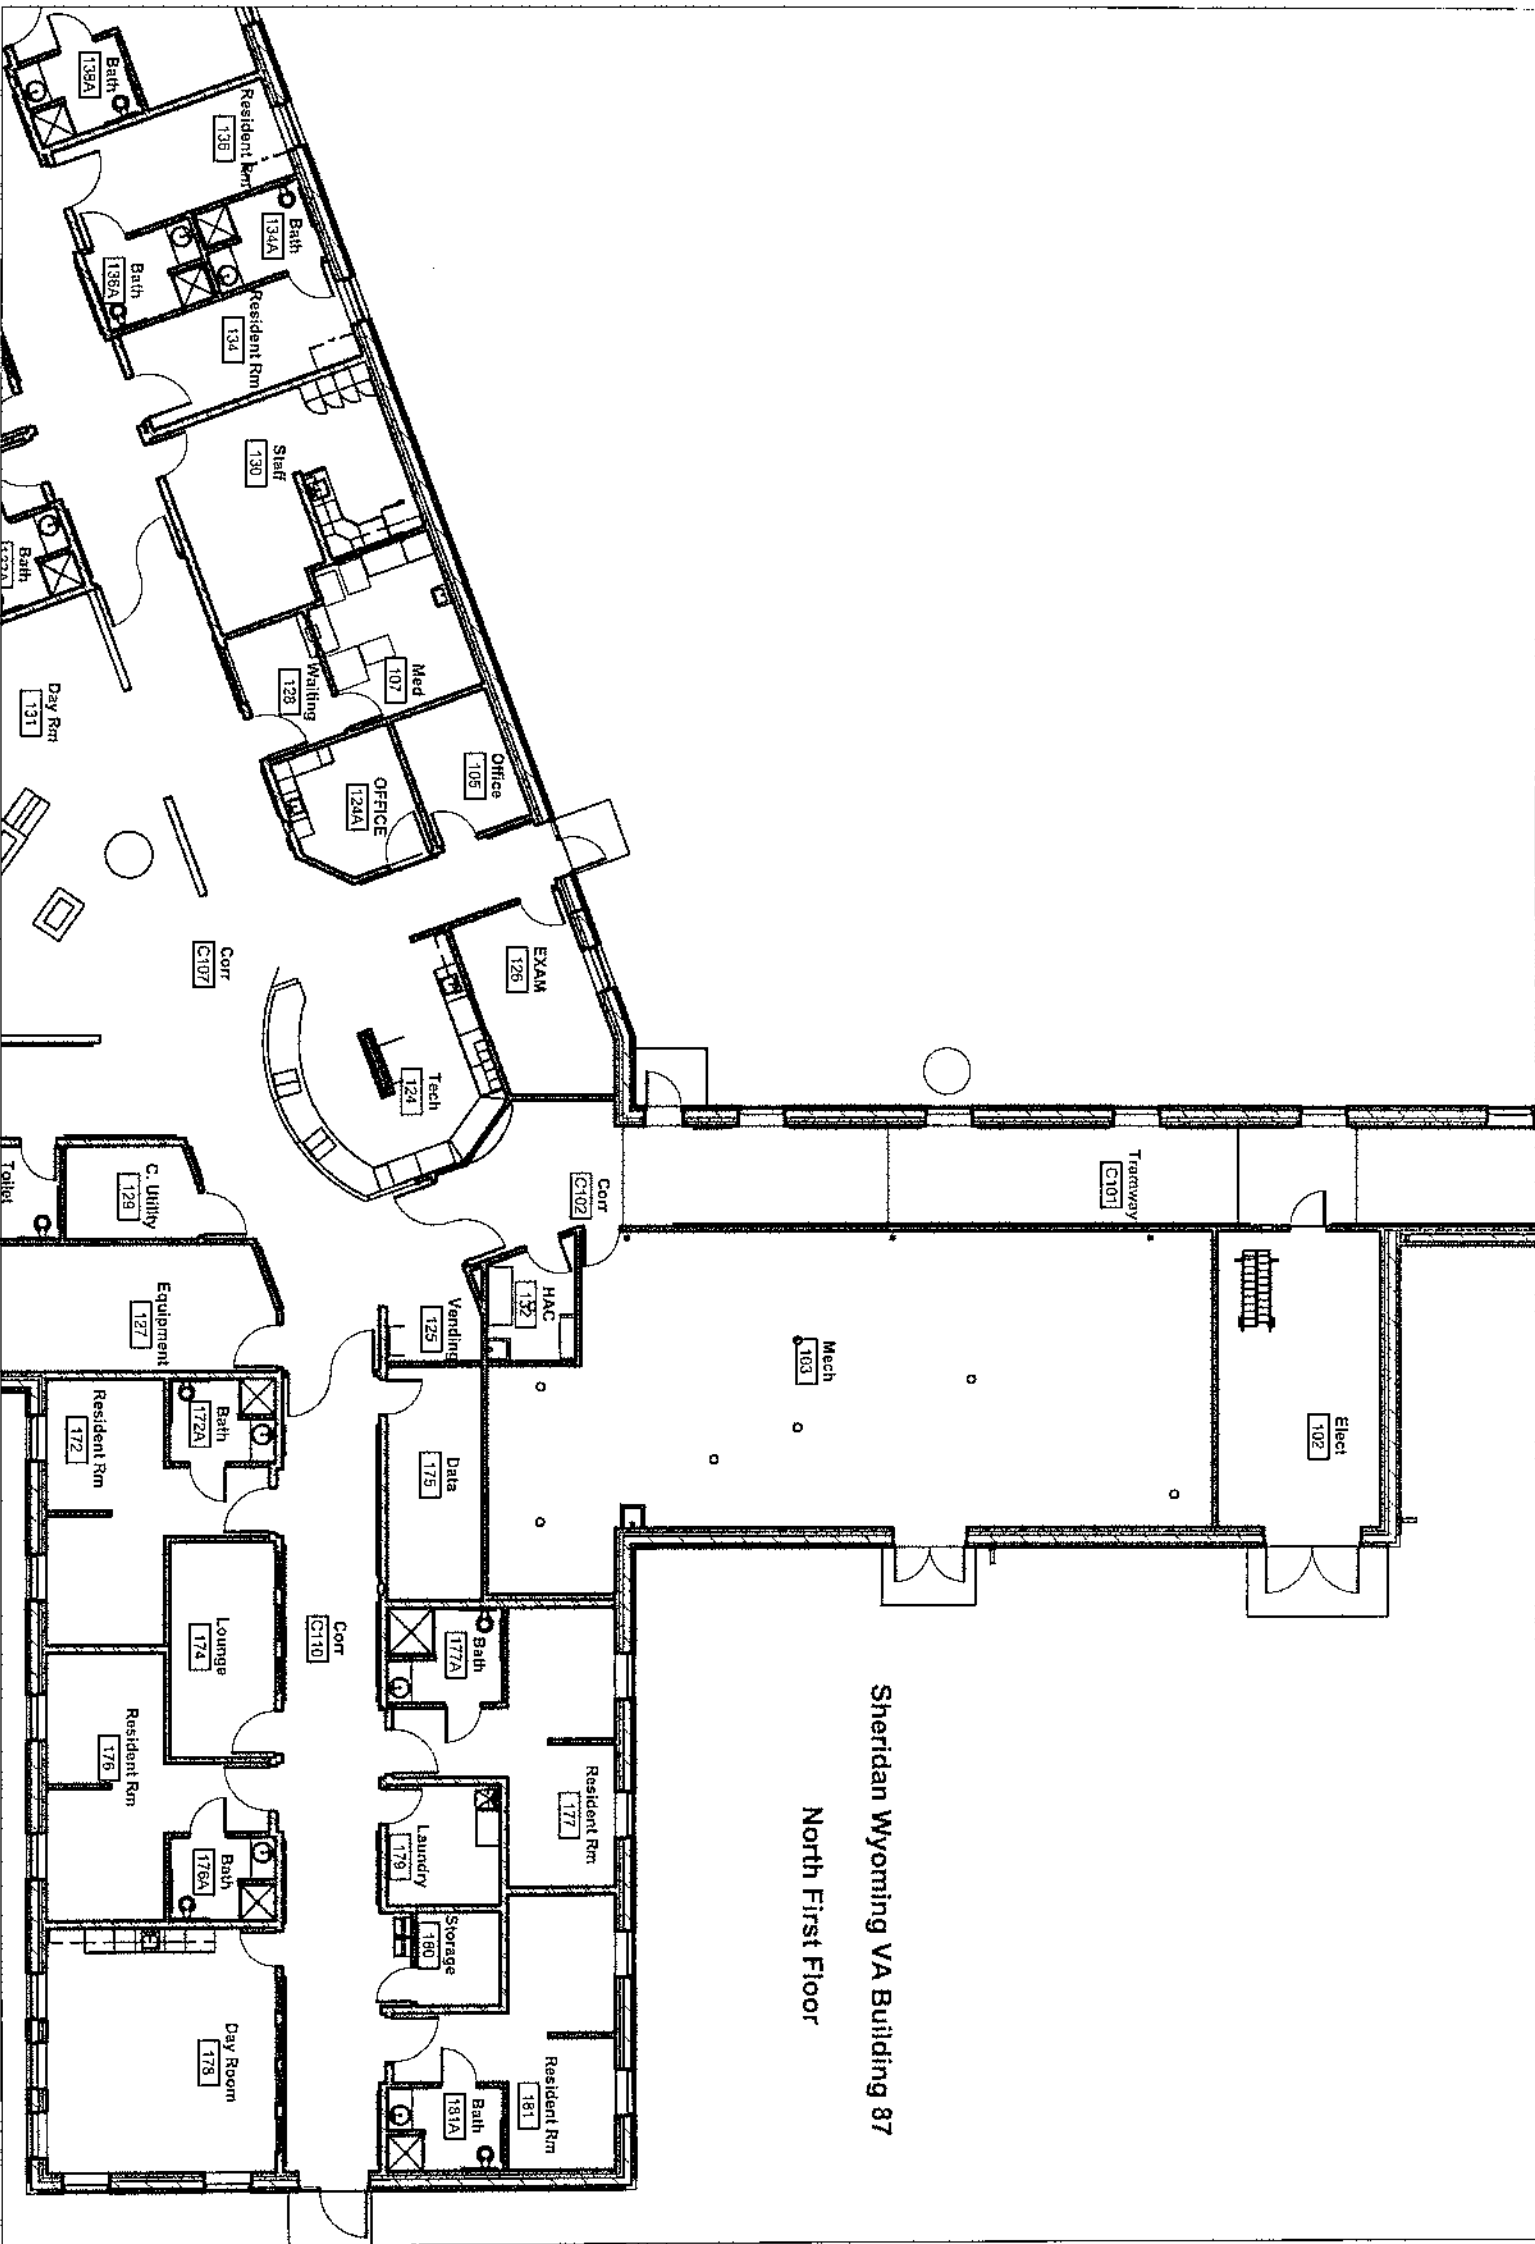


Sheridan Wyoming VA Building 87

North First Floor

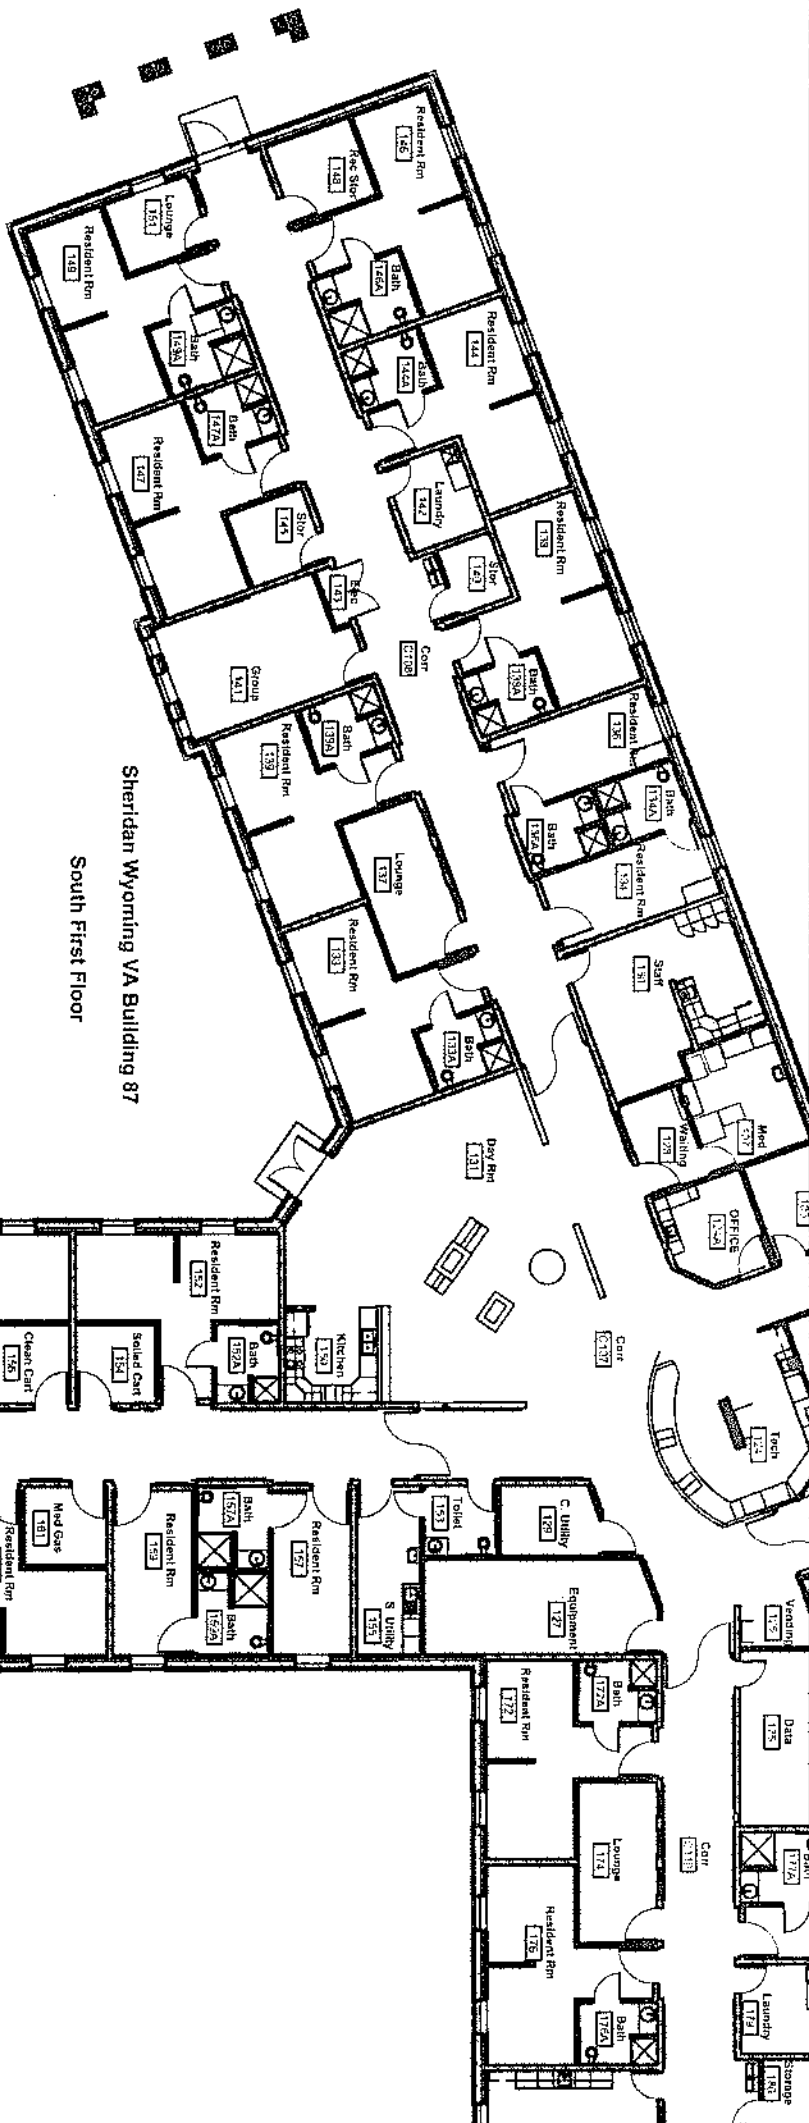


Sheridan Wyoming VA Building 87  
South First Floor

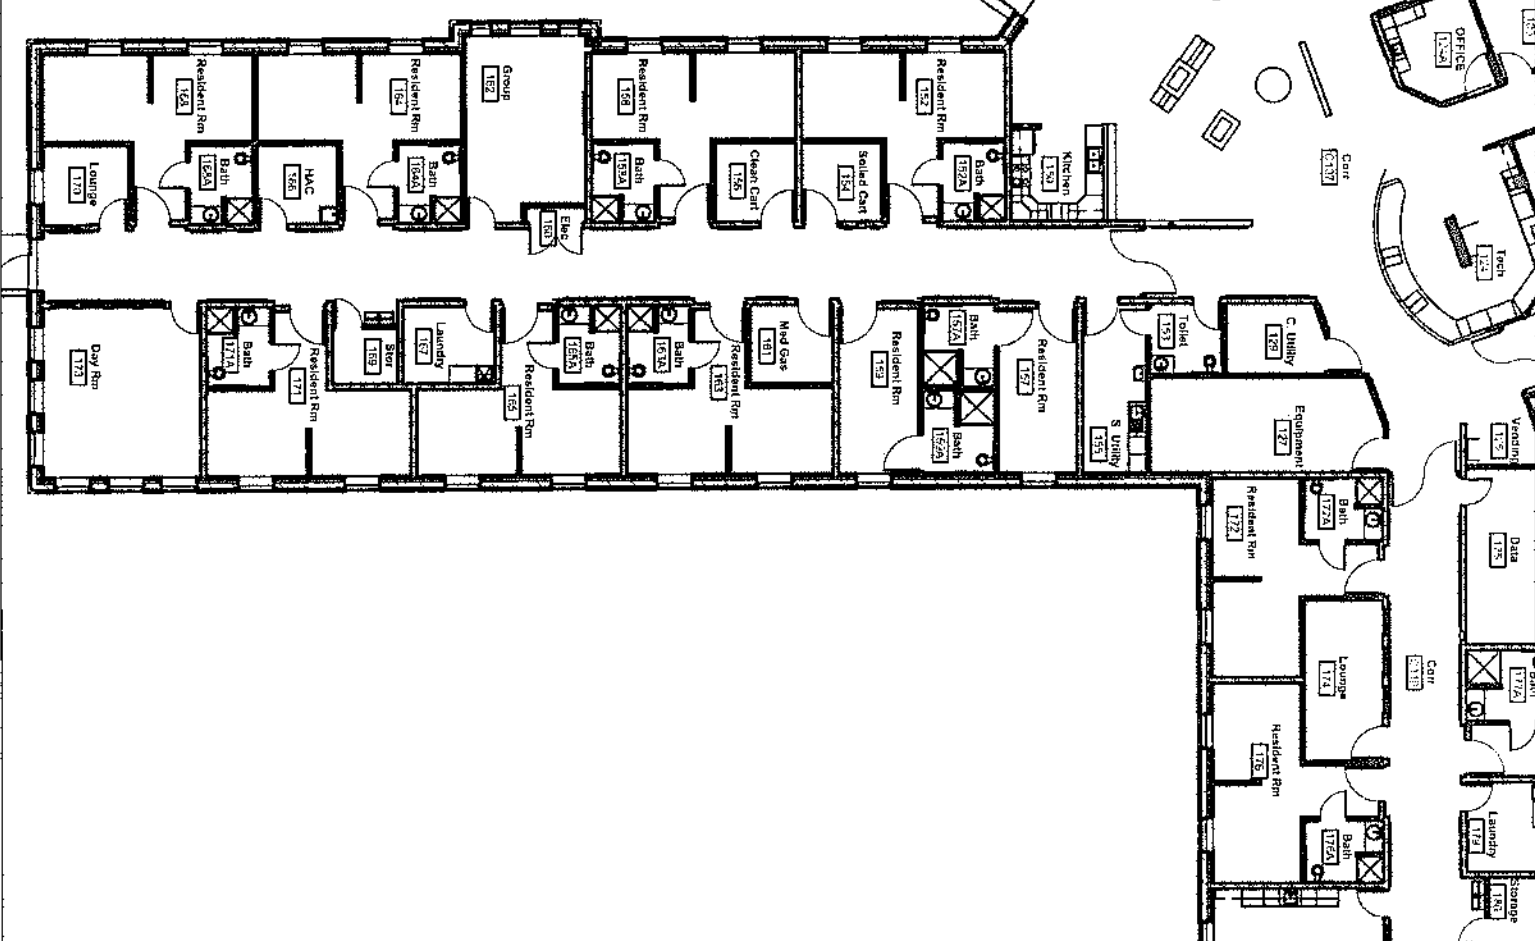

SHERIDAN WYOMING VA BLDG 90

FIRST FLOOR PLAN

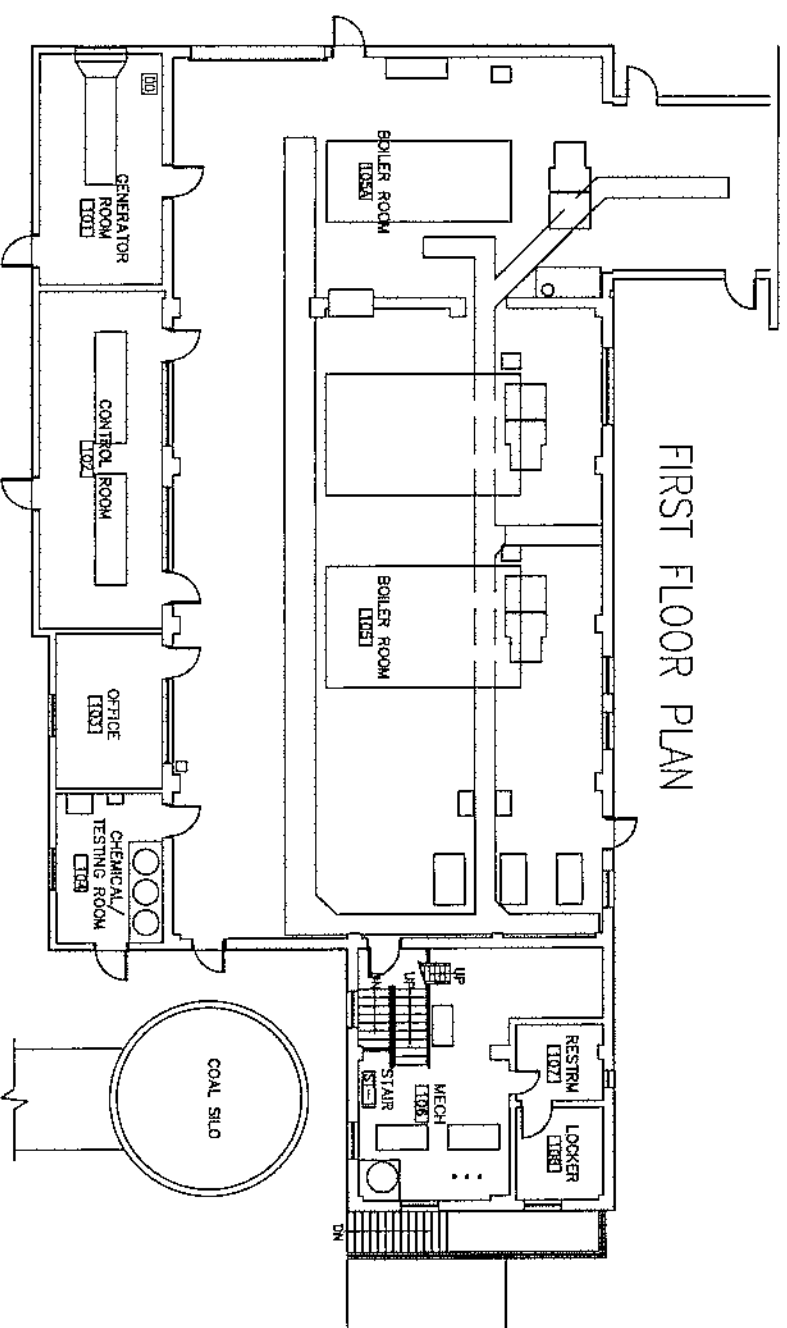

PUMP ROOM FLOOR PLAN

