

- ARCHITECTURAL NOTES
- 1) LAYOUT BINDERS ARE NOT FINAL AND SHOULD NOT BE CONSIDERED VALID CONSTRUCTION DOCUMENTS—NOT FOR CONSTRUCTION
 - 2) LAYOUTS ARE SUBJECT TO CHANGES UPON REVIEW
 - 3) EQUIPMENT OVERLAYS ARE FOR REPRESENTATION ONLY
 - 4) HUNTAIR, INC PROVIDES MECHANICAL EQUIPMENT AND DOES NOT ASSUME ANY ARCHITECTURAL RESPONSIBILITIES OR LIABILITIES INCLUDING
 - ARCHITECTURAL MODIFICATIONS OF WALL, DOORS, WINDOWS ETC...
 - ARCHITECTURAL MATERIALS OTHER THAN THOSE INCLUDED OR RELATED TO OUR EQUIPMENT
 - ARCHITECTURAL MODIFICATIONS THAT MAY OCCUR DUE TO FILE SHARING AND MULTIPLE USER USE

KEY:


FILE NAME: 14-6019_VA_HYBR_Layout_rev06.dwg			
REV:	DATE:	BY:	DESCRIPTION
THIS DRAWING, SPECIFICATIONS, AND CONCEPTS CONTAINED HEREIN ARE THE SOLE PROPERTY OF HUNTAIR, AND MAY NOT BE REPRODUCED OR USED IN ANY FASHION WITHOUT THE PRIOR WRITTEN PERMISSION OF HUNTAIR CORPORATION.			

TOLERANCES UNLESS OTHERWISE SPECIFIED
FRACTIONS : ±1/32
0.0 : ±0.1
0.00 : ±0.03
0.000 : ±0.010
0.0000 : GIVEN
ANGLES : ±0.5°

HYBRID BACKGROUND

CLEANSUITE

DRAWN BY: mfarnsworth
ISSUED ON: 8/4/2014
CHECKED BY:
SCALE: NONE




19855 SW 124th AVENUE
TUALATIN, OR 97062
Phone (503) 639-0113
Fax (503) 639-1269

TITLE:
VA-PALO ALTO
HYBRID ROOM
CLEANSUITE LAYOUT

SIZE: **B** DRAWING NO: 14-6019


JOB NO: xxxx-xxx SHEET: OF:

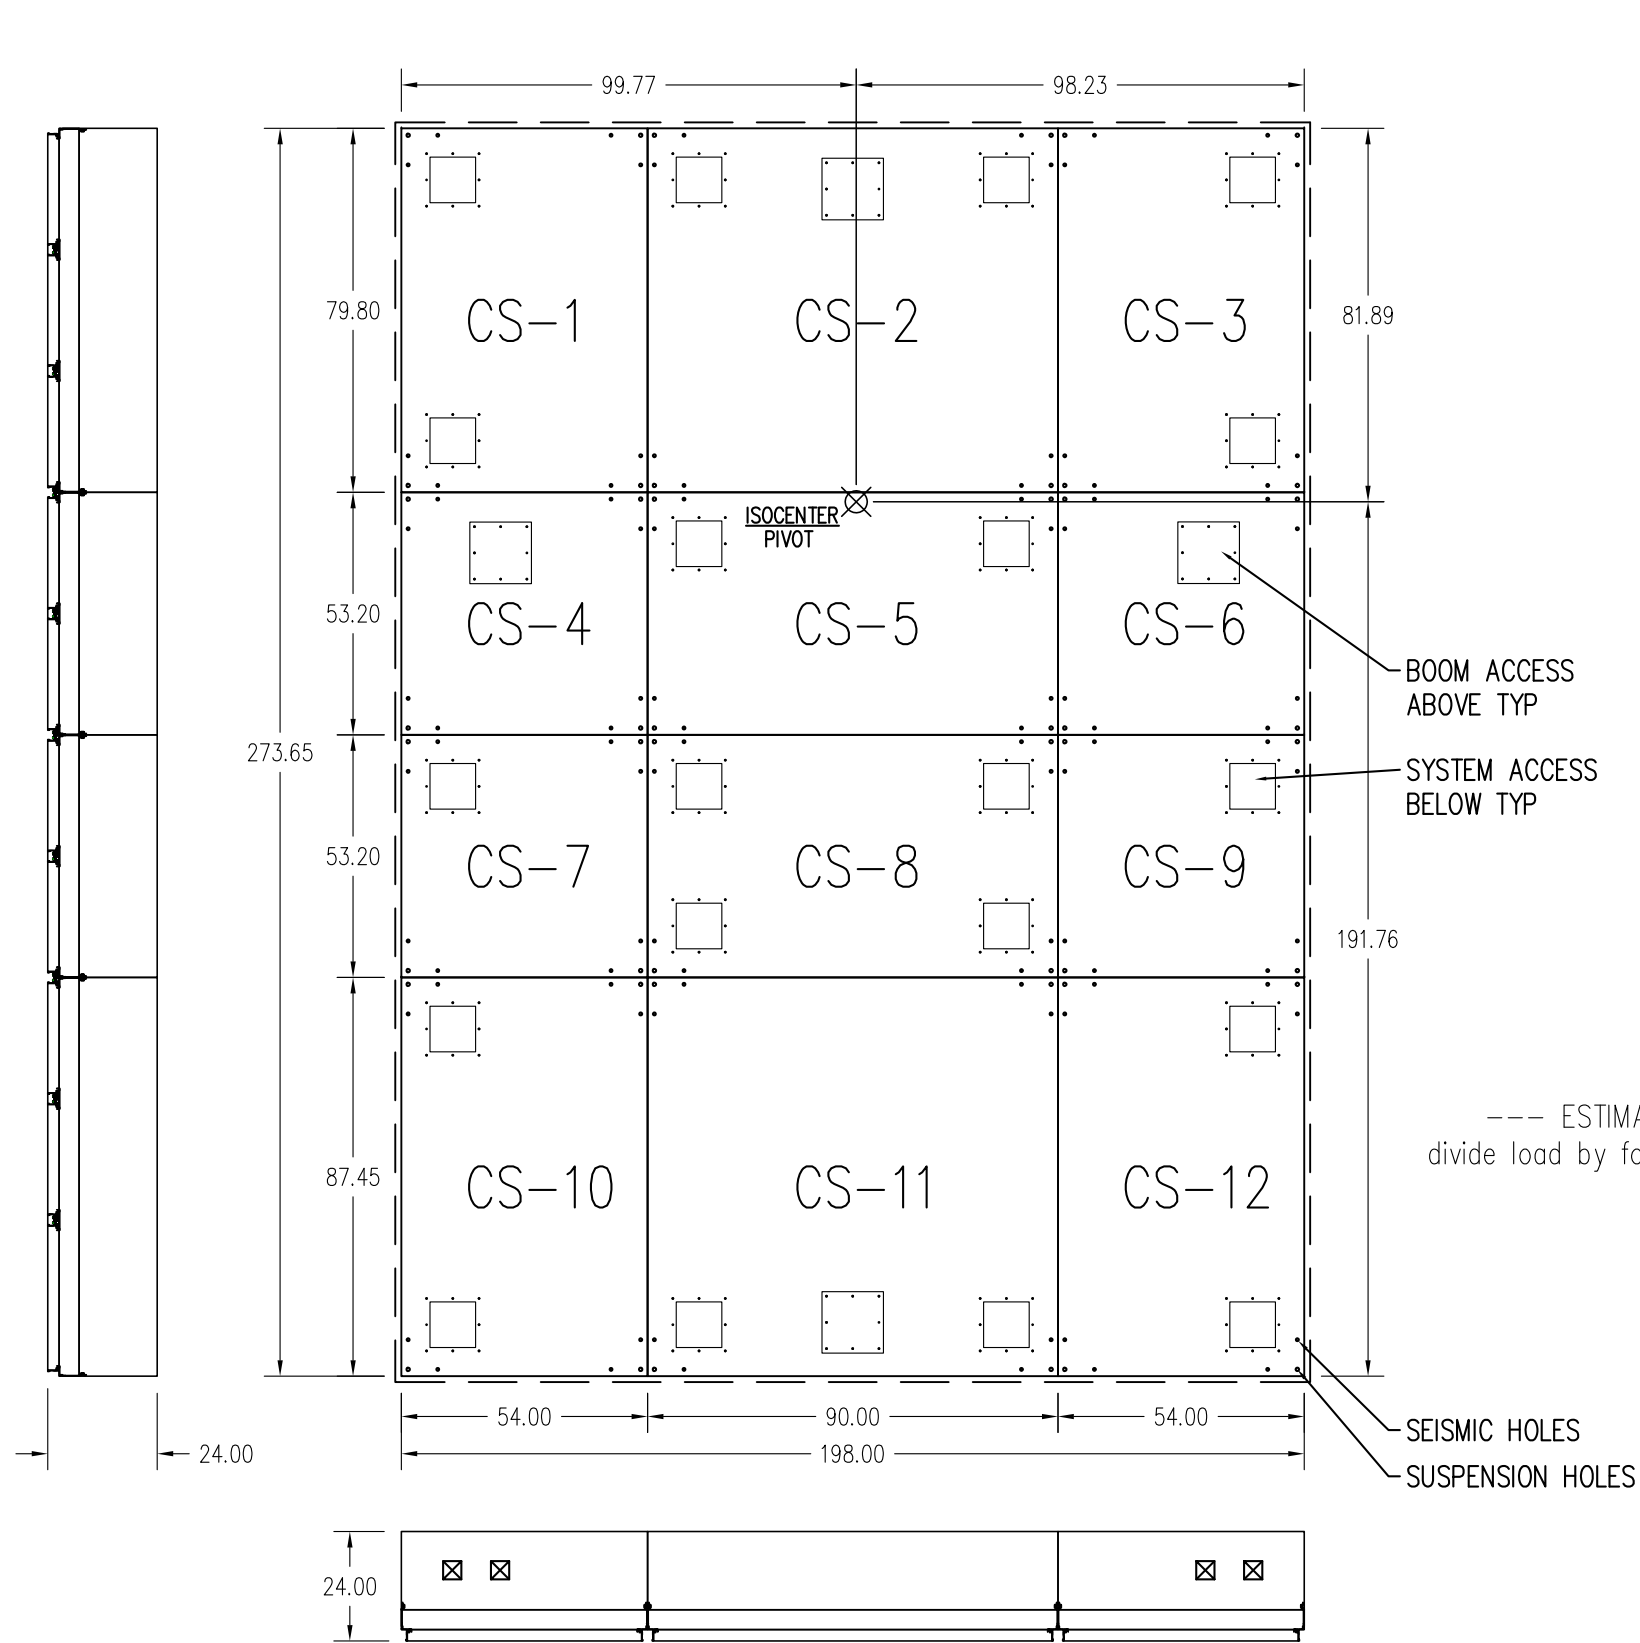

- CS-1
- CS-2
- CS-3
- CS-4
- CS-5
- CS-6
- CS-7
- CS-8
- CS-9
- CS-10
- CS-11
- CS-12

NOTE:
1. SINGLE LARGE DIFFUSER (SLD): 12 UNITS WITHIN MOVE-IN PATH REQUIREMENTS TBD.
2. MOUNTING POINTS LOCATED @ PERIMETER OF MODULES
3. MOUNTING POINTS NOT FINAL AND SUBJECT TO CHANGE UPON FULL STRUCTURAL CALCULATIONS AND/OR DESIGN CHANGES

--- ESTIMATED DEAD LOADS ---
divide load by four for individual point loads

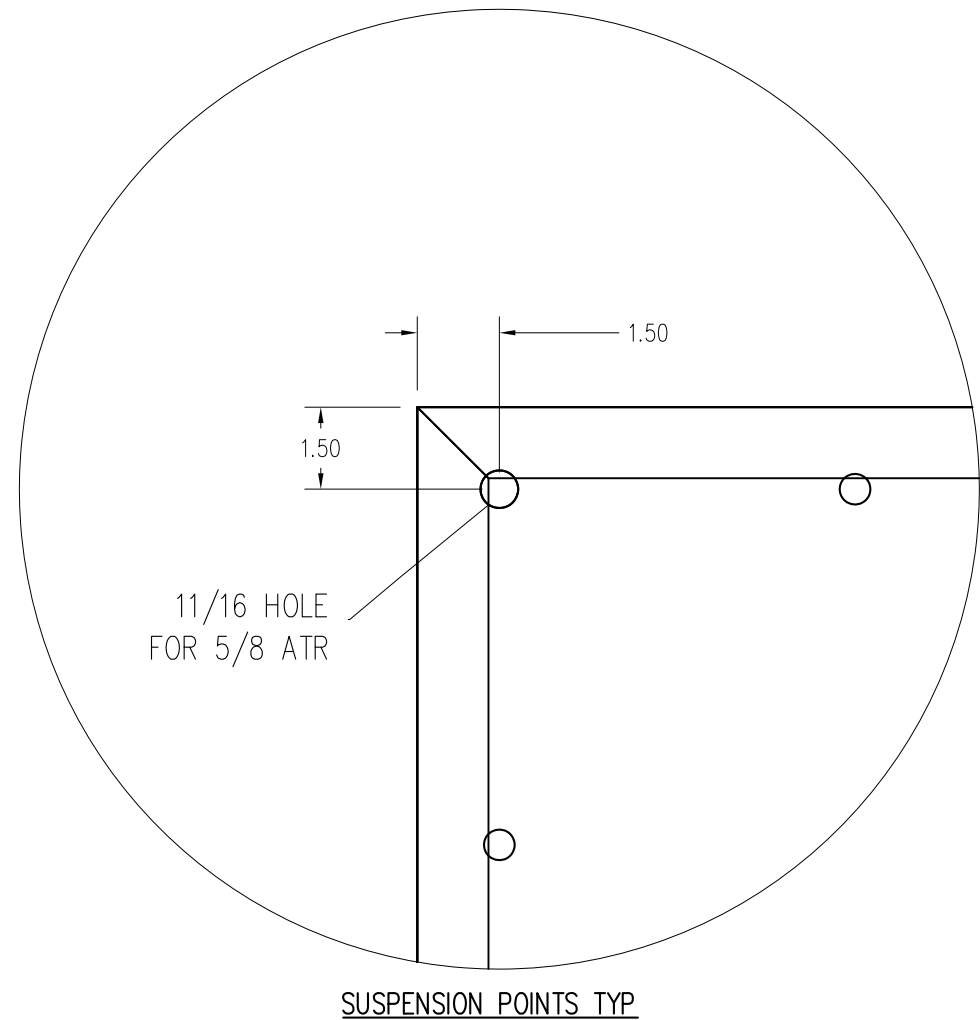

KEY:



FILE NAME: 14-6019_HYBR_Layout_rev06.dwg			
REV:	DATE:	BY:	DESCRIPTION
THIS DRAWING, SPECIFICATIONS, AND CONCEPTS CONTAINED HEREIN ARE THE SOLE PROPERTY OF HUNTAIR, AND MAY NOT BE REPRODUCED OR USED IN ANY FASHION WITHOUT THE PRIOR WRITTEN PERMISSION OF HUNTAIR CORPORATION.			

TOLERANCES UNLESS OTHERWISE SPECIFIED	
FRACTIONS : ±1/32	
0.0 :	±0.1
0.00 :	±0.03
0.000 :	±0.010
0.0000 :	GIVEN
ANGLES :	±0.5°


MODULE LAYOUT

CLEANSUITE

DRAWN BY: mfarnsworth	19855 SW 124th AVENUE TUALATIN, OR 97062 Phone (503) 639-0113 Fax (503) 639-1269	
ISSUED ON: 8/4/2014	TITLE: VA-PALO ALTO HYBRID ROOM CLEANSUITE LAYOUT	
CHECKED BY:	SIZE: B	DRAWING NO: 14-6019
SCALE: NONE	JOB NO: xxxx-xxx	SHEET: OF:

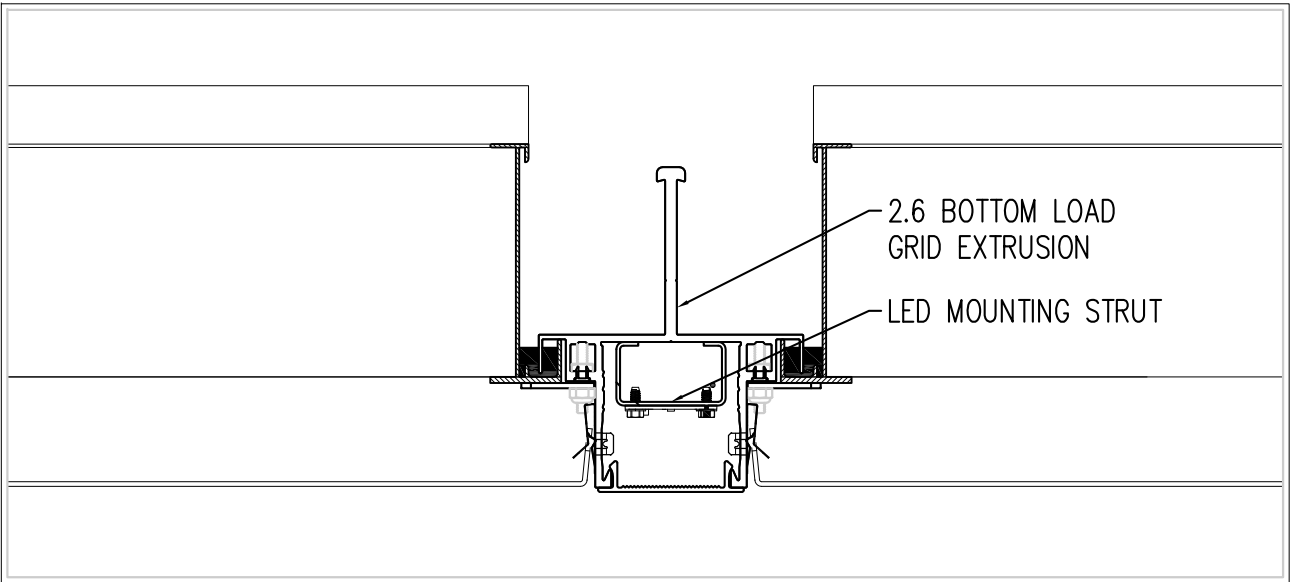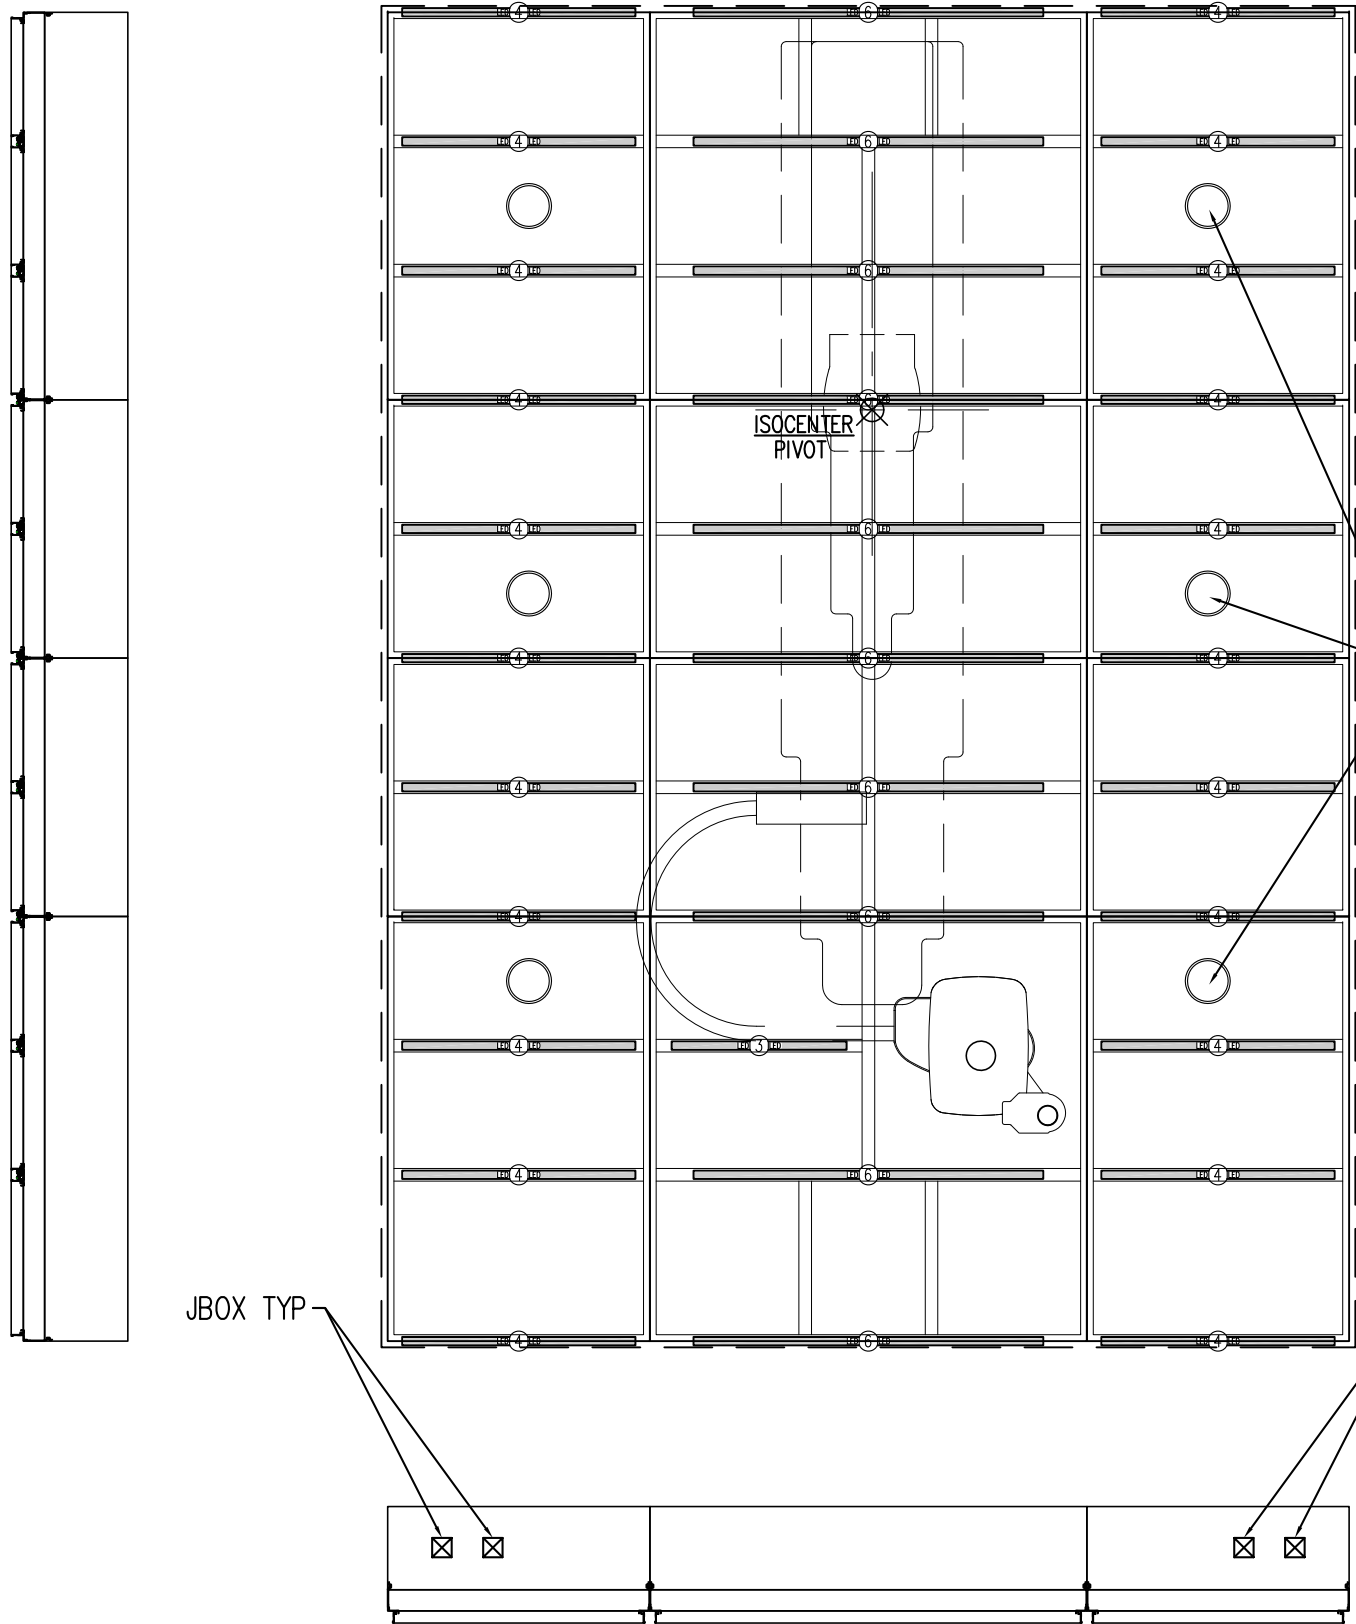

LED LIGHTING SECTION TYP

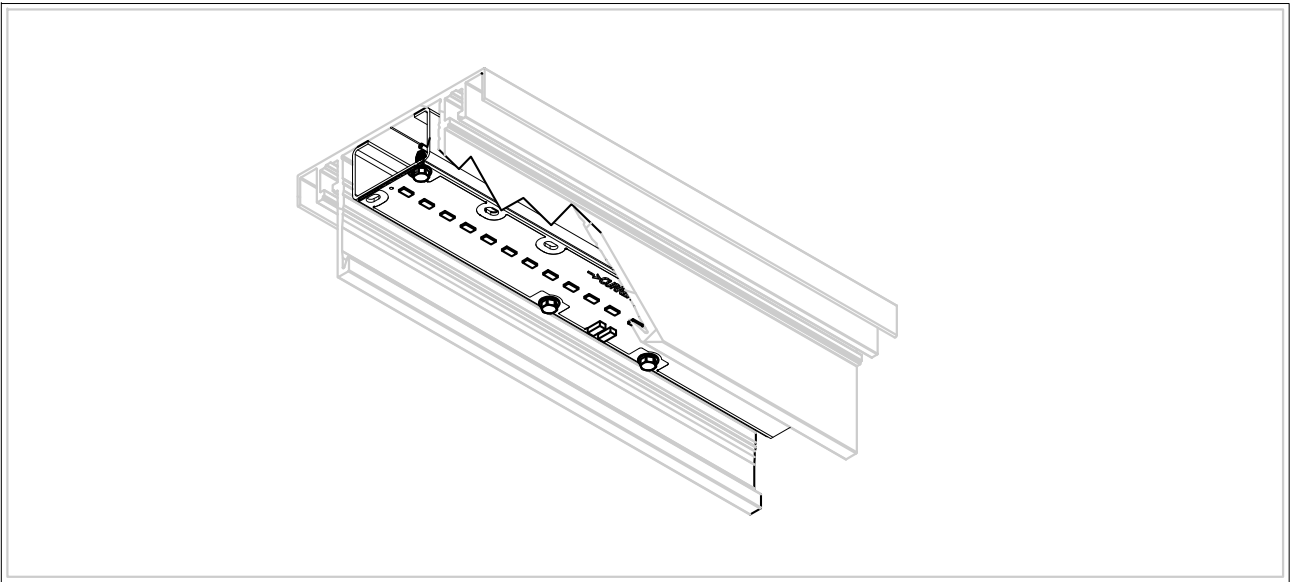

LED LIGHTING ISOMETRIC TYP

NOTE:
1) CIRCUIT DIAGRAM TBD


KEY:
—(X)— =LED LIGHTS



FILE NAME: 14-6019_VA_HYBR_Layout_rev06.dwg			
REV:	DATE:	BY:	DESCRIPTION
THIS DRAWING, SPECIFICATIONS, AND CONCEPTS CONTAINED HEREIN ARE THE SOLE PROPERTY OF HUNTAIR, AND MAY NOT BE REPRODUCED OR USED IN ANY FASHION WITHOUT THE PRIOR WRITTEN PERMISSION OF HUNTAIR CORPORATION.			

TOLERANCES UNLESS OTHERWISE SPECIFIED	
FRACTIONS : ±1/32	
0.0 :	±0.1
0.00 :	±0.03
0.000 :	±0.010
0.0000 :	GIVEN
ANGLES :	±0.5°

LIGHTING LAYOUT CLEANSUITE


DRAWN BY: mfarnsworth
ISSUED ON: 8/4/2014
CHECKED BY:
SCALE: NONE

		19855 SW 124th AVENUE TUALATIN, OR 97062 Phone (503) 639-0113 Fax (503) 639-1269	
TITLE: VA-PALO ALTO HYBRID ROOM CLEANSUITE LAYOUT		DRAWING NO: 14-6019	
SIZE: B		JOB NO: xxxx-xxx	SHEET: OF:

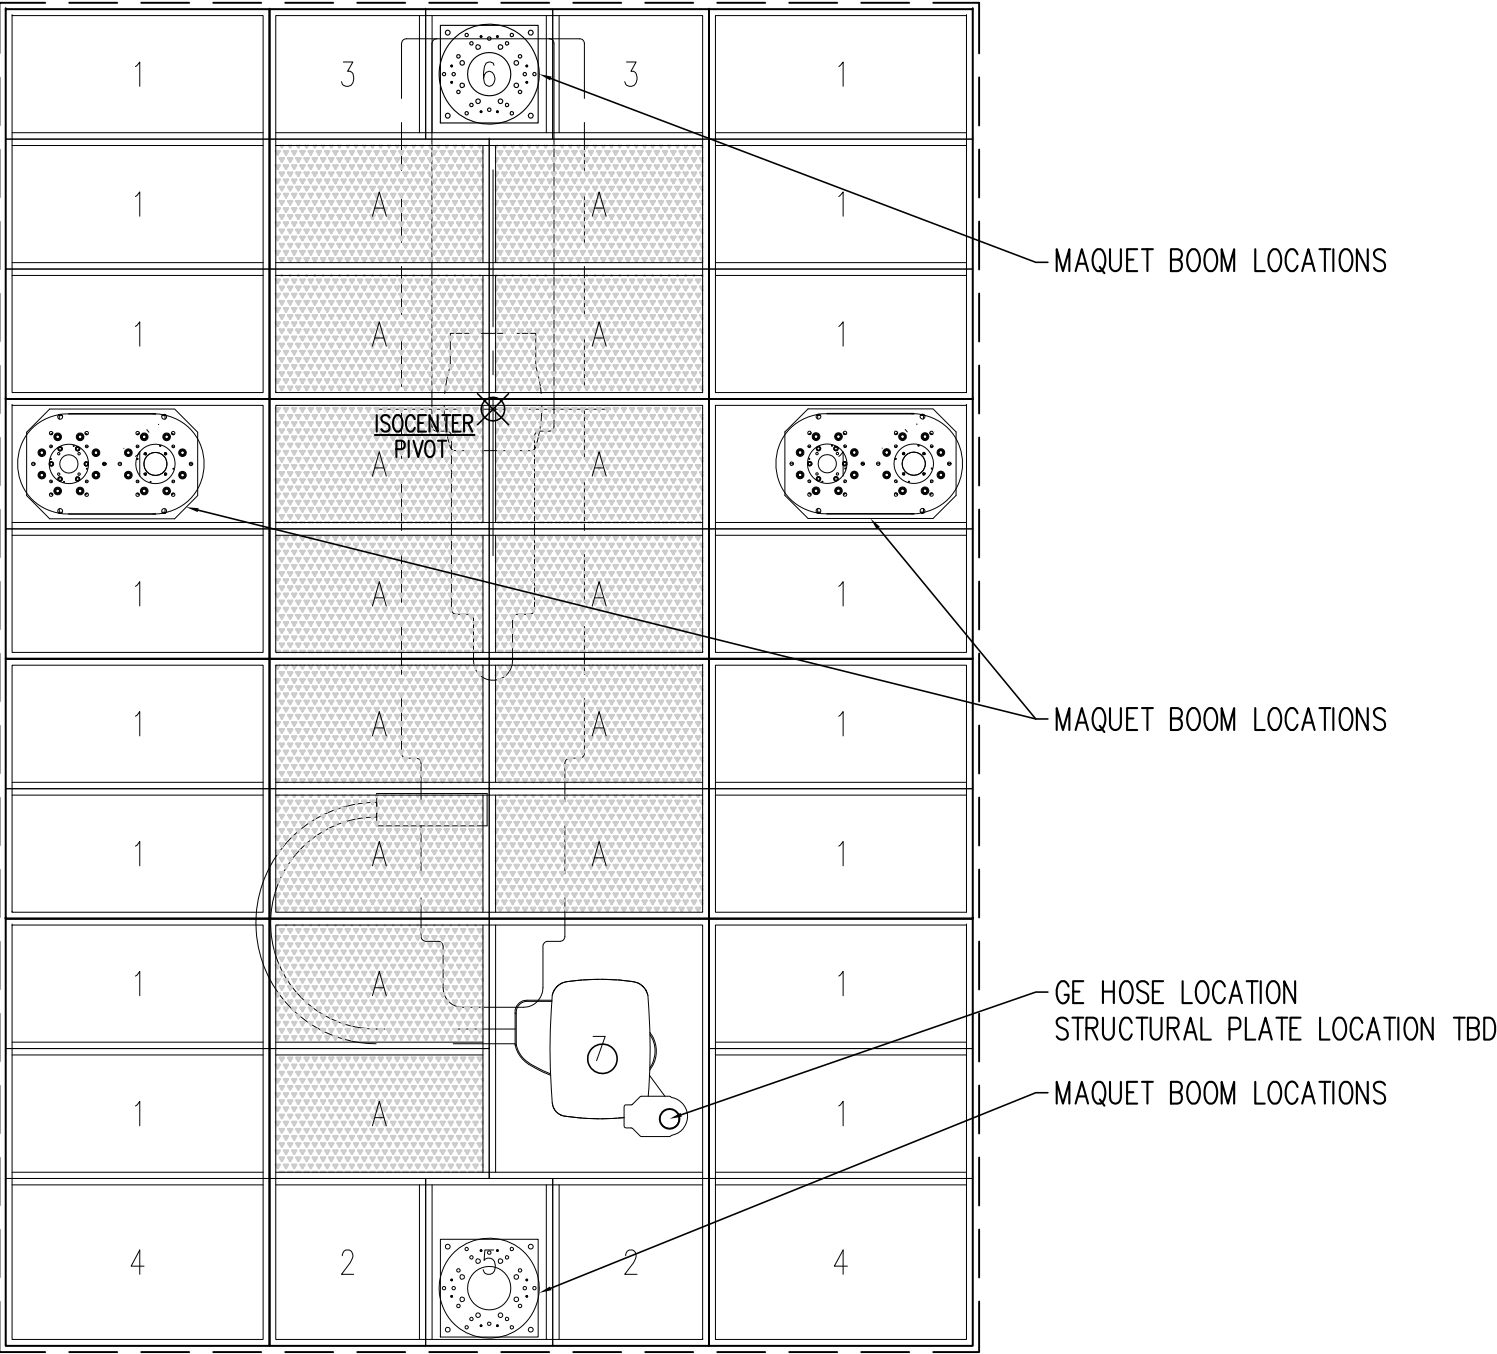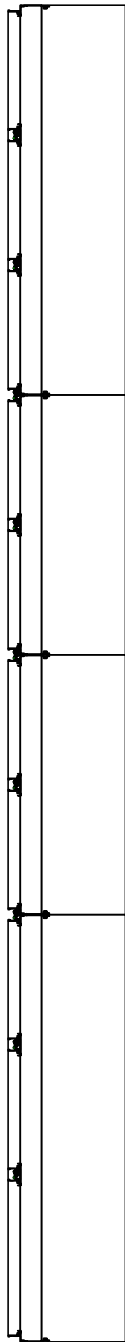

---- SUPPLY OPENINGS ----		
TAG	SIZE	QTY
A	26.600 x 45.000	14

---- BLANK OPENINGS ----		
TAG	SIZE	QTY
1	26.600 x 54.000	18
2	32.000 x 34.250	2
3	26.600 x 32.000	2
4	34.250 x 54.000	2
5	26.000 x 34.250	1
6	26.000 x 26.600	1
7	45.000 x 53.200	1

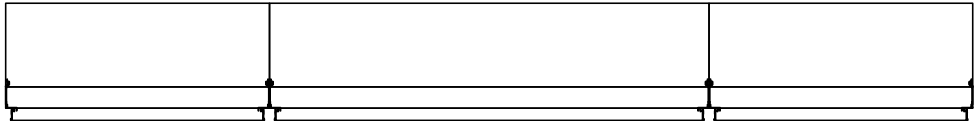

SYSTEM SIZING

DIFFUSER AREA: 116SF
ACH: 24 VELOCITY: 31fpm CFM: 3670

KEY:
 = SUPPLY AIR


FILE NAME: 14-6019_VA_HYBR_Layout_rev06.dwg			
REV:	DATE:	BY:	DESCRIPTION
THIS DRAWING, SPECIFICATIONS, AND CONCEPTS CONTAINED HEREIN ARE THE SOLE PROPERTY OF HUNTAIR, AND MAY NOT BE REPRODUCED OR USED IN ANY FASHION WITHOUT THE PRIOR WRITTEN PERMISSION OF HUNTAIR CORPORATION.			

TOLERANCES UNLESS OTHERWISE SPECIFIED	
FRACTIONS : ±1/32	
0.0 :	±0.1
0.00 :	±0.03
0.000 :	±0.010
0.0000 :	GIVEN
ANGLES :	±0.5°

GRID OPENING LAYOUT

CLEANSUITE

DRAWN BY: mfarnsworth		19855 SW 124th AVENUE TUALATIN, OR 97062 Phone (503) 639-0113 Fax (503) 639-1269	
		TITLE: VA-PALO ALTO HYBRID ROOM CLEANSUITE LAYOUT	
ISSUED ON: 7/30/2014	CHECKED BY:	SIZE: B DRAWING NO: 14-6019	
SCALE: NONE	JOB NO: xxxx-xxx	SHEET:	OF:

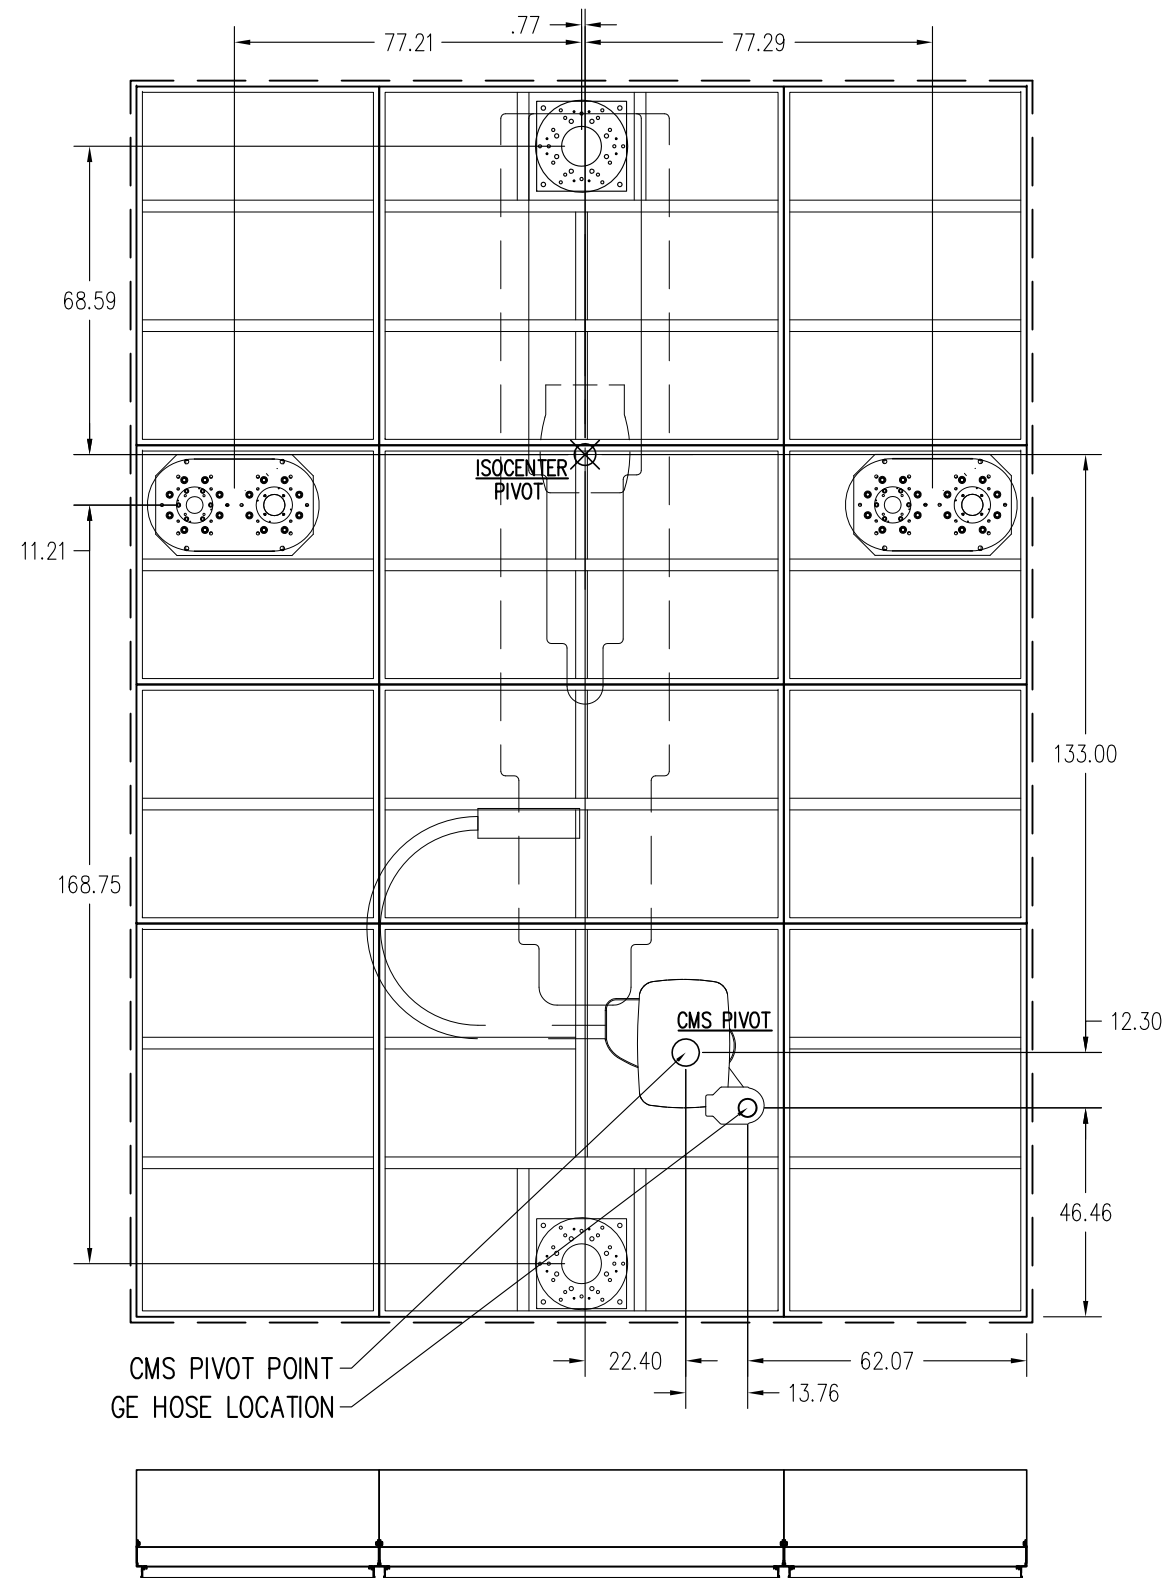


KEY:

FILE NAME: 14-6019_VA_HYBR_Layout_rev06.dwg			
REV:	DATE:	BY:	DESCRIPTION
THIS DRAWING, SPECIFICATIONS, AND CONCEPTS CONTAINED HEREIN ARE THE SOLE PROPERTY OF HUNTAIR, AND MAY NOT BE REPRODUCED OR USED IN ANY FASHION WITHOUT THE PRIOR WRITTEN PERMISSION OF HUNTAIR CORPORATION.			

TOLERANCES UNLESS OTHERWISE SPECIFIED
FRACTIONS : ±1/32
0.0 : ±0.1
0.00 : ±0.03
0.000 : ±0.010
0.0000 : GIVEN
ANGLES : ±0.5°

BOOM LAYOUT

CLEANSUITE

DRAWN BY: mfarnsworth		19855 SW 124th AVENUE TUALATIN, OR 97062 Phone (503) 639-0113 Fax (503) 639-1269	
ISSUED ON: 7/30/2014		TITLE: VA-PALO ALTO HYBRID ROOM CLEANSUITE LAYOUT	
CHECKED BY:	SIZE: B	DRAWING NO: 14-6019	
SCALE: NONE	JOB NO: xxxx-xxx	SHEET:	OF: