




one eighth inch = one foot
one quarter inch = one foot
three eighths inch = one foot
one half inch = one foot
one inch = one foot
one and one half inches = one foot
two inches = one foot
three inches = one foot

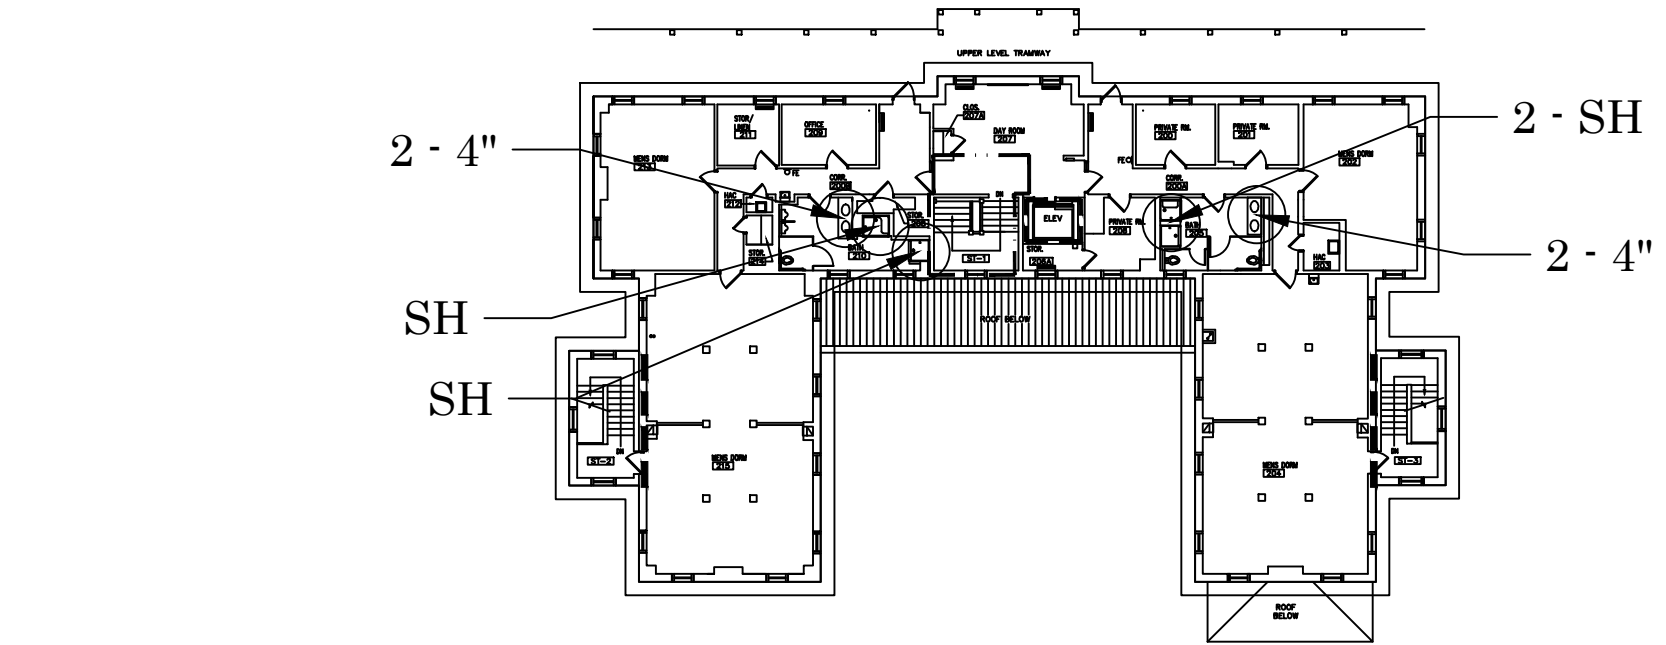

SECOND FLOOR PLAN – BUILDING #6

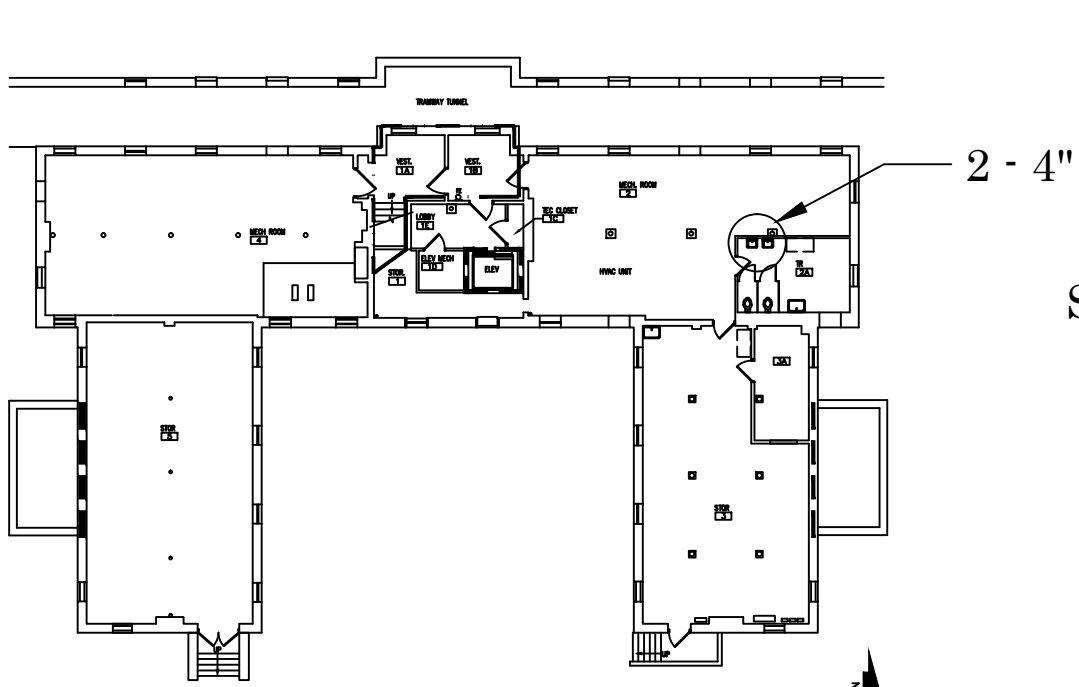


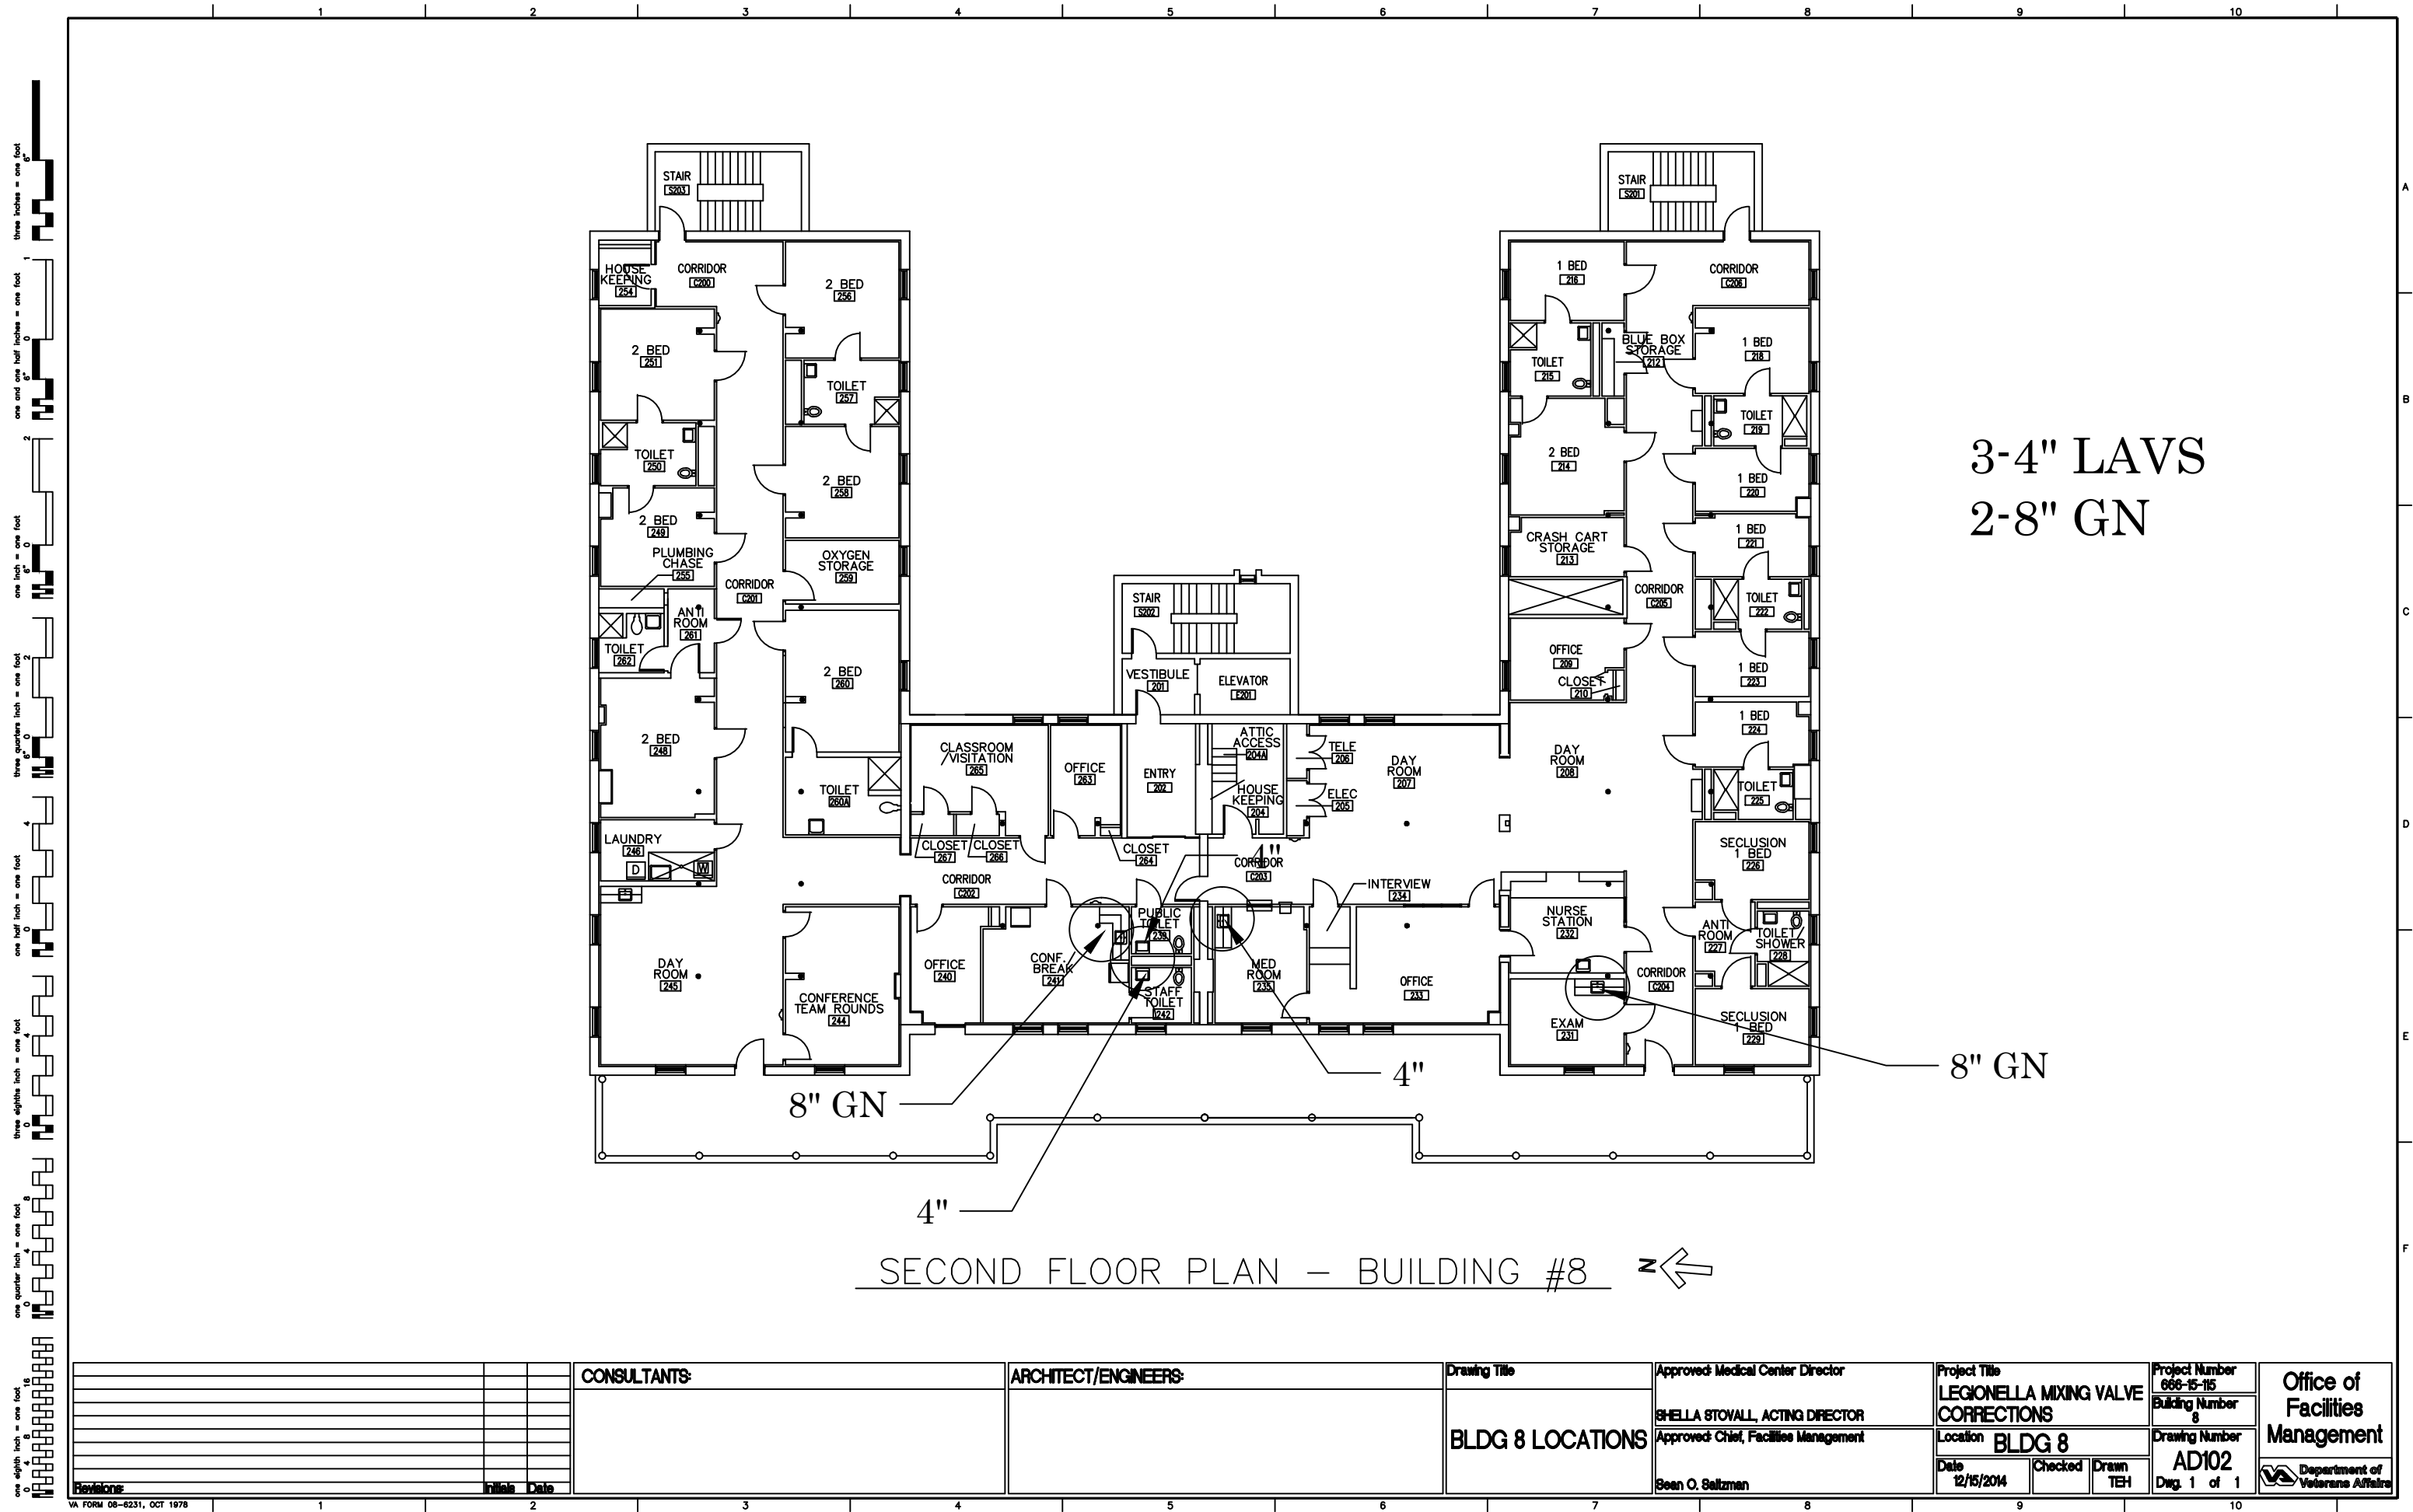
BASEMENT FLOOR PLAN – BUILDING #6

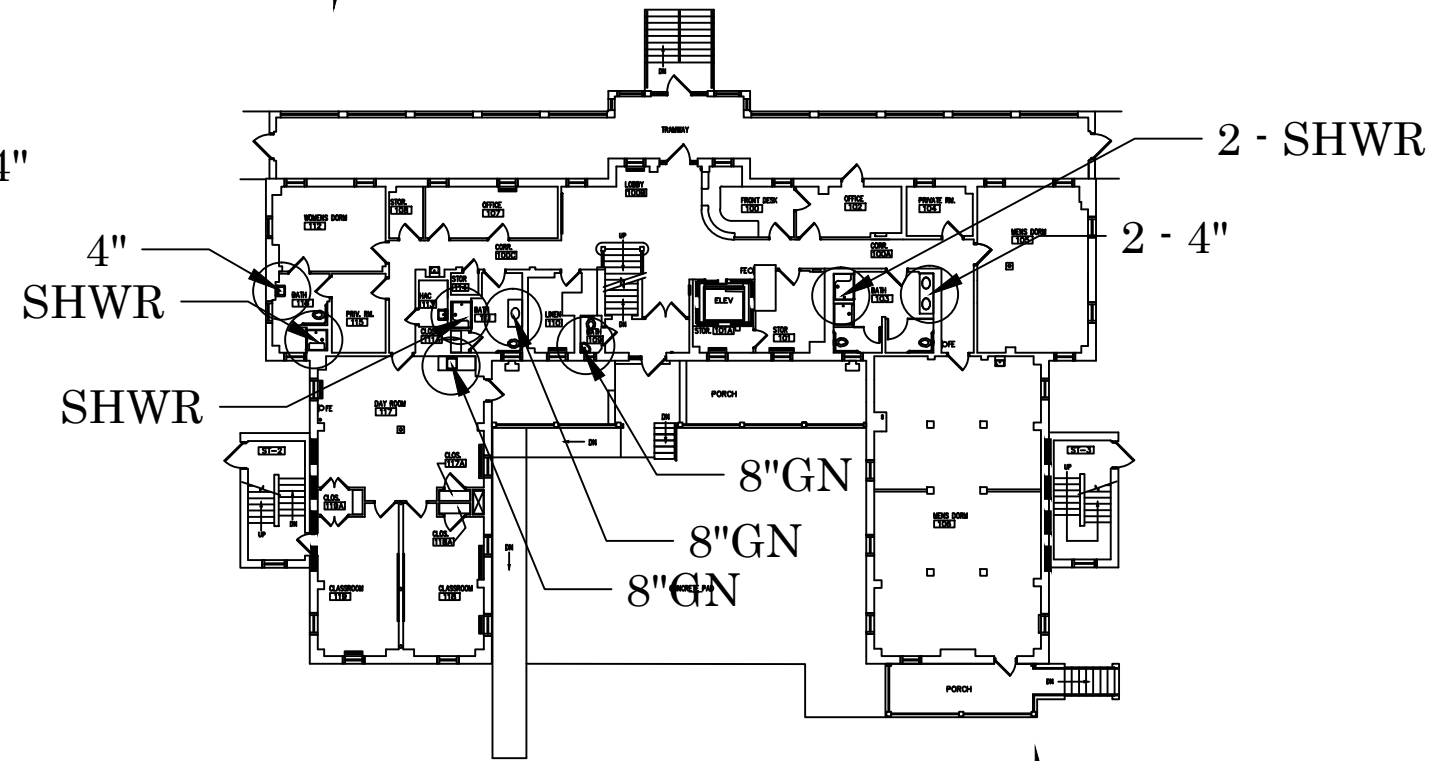

FIRST FLOOR PLAN – BUILDING #6

8-SHWR
9-4" LAVS
3-8" GN


			CONSULTANTS:		ARCHITECT/ENGINEERS:		Drawing Title	Approved: Medical Center Director		Project Title		Project Number		Office of Facilities Management 	
							BLDG 6 LOCATIONS	SHELLA STOVALL, ACTING DIRECTOR		LEGIONELLA MIXING VALVE CORRECTIONS		Building Number 6			
								Approved: Chief, Facilities Management		Location BLDG 6		Drawing Number AD101			
								Sean O. Saltzman		Date 12/15/2014		Checked TEH	Dwg. 1 of 1		
Revisions:			Initials		Date										




three inches = one foot
one and one half inches = one foot
one inch = one foot
three quarters inch = one foot
one half inch = one foot
three eighths inch = one foot
one quarter inch = one foot
one eighth inch = one foot

SECOND FLOOR PLAN – BUILDING #8

--	--	

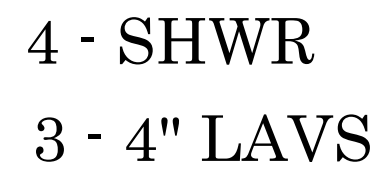


			CONSULTANTS:	ARCHITECT/ENGINEERS:	Drawing Title	Approved: Medical Center Director	Project Title	Project Number	Office of Facilities Management Department of Veterans Affairs
						SHELLA STOWALL, ACTING DIRECTOR	LEGIONELLA MIXING VALVE CORRECTIONS	Building Number	
						Approved: Chief, Facilities Management	Location	Drawing Number	
					BLDG 24 LOCATIONS		BLDG 24	AD103	
							Date	Drawn	
						Sean O. Saltzman	12/15/2014	TEH	
Revisions:	Initials	Date						Dwg. 1 of 1	

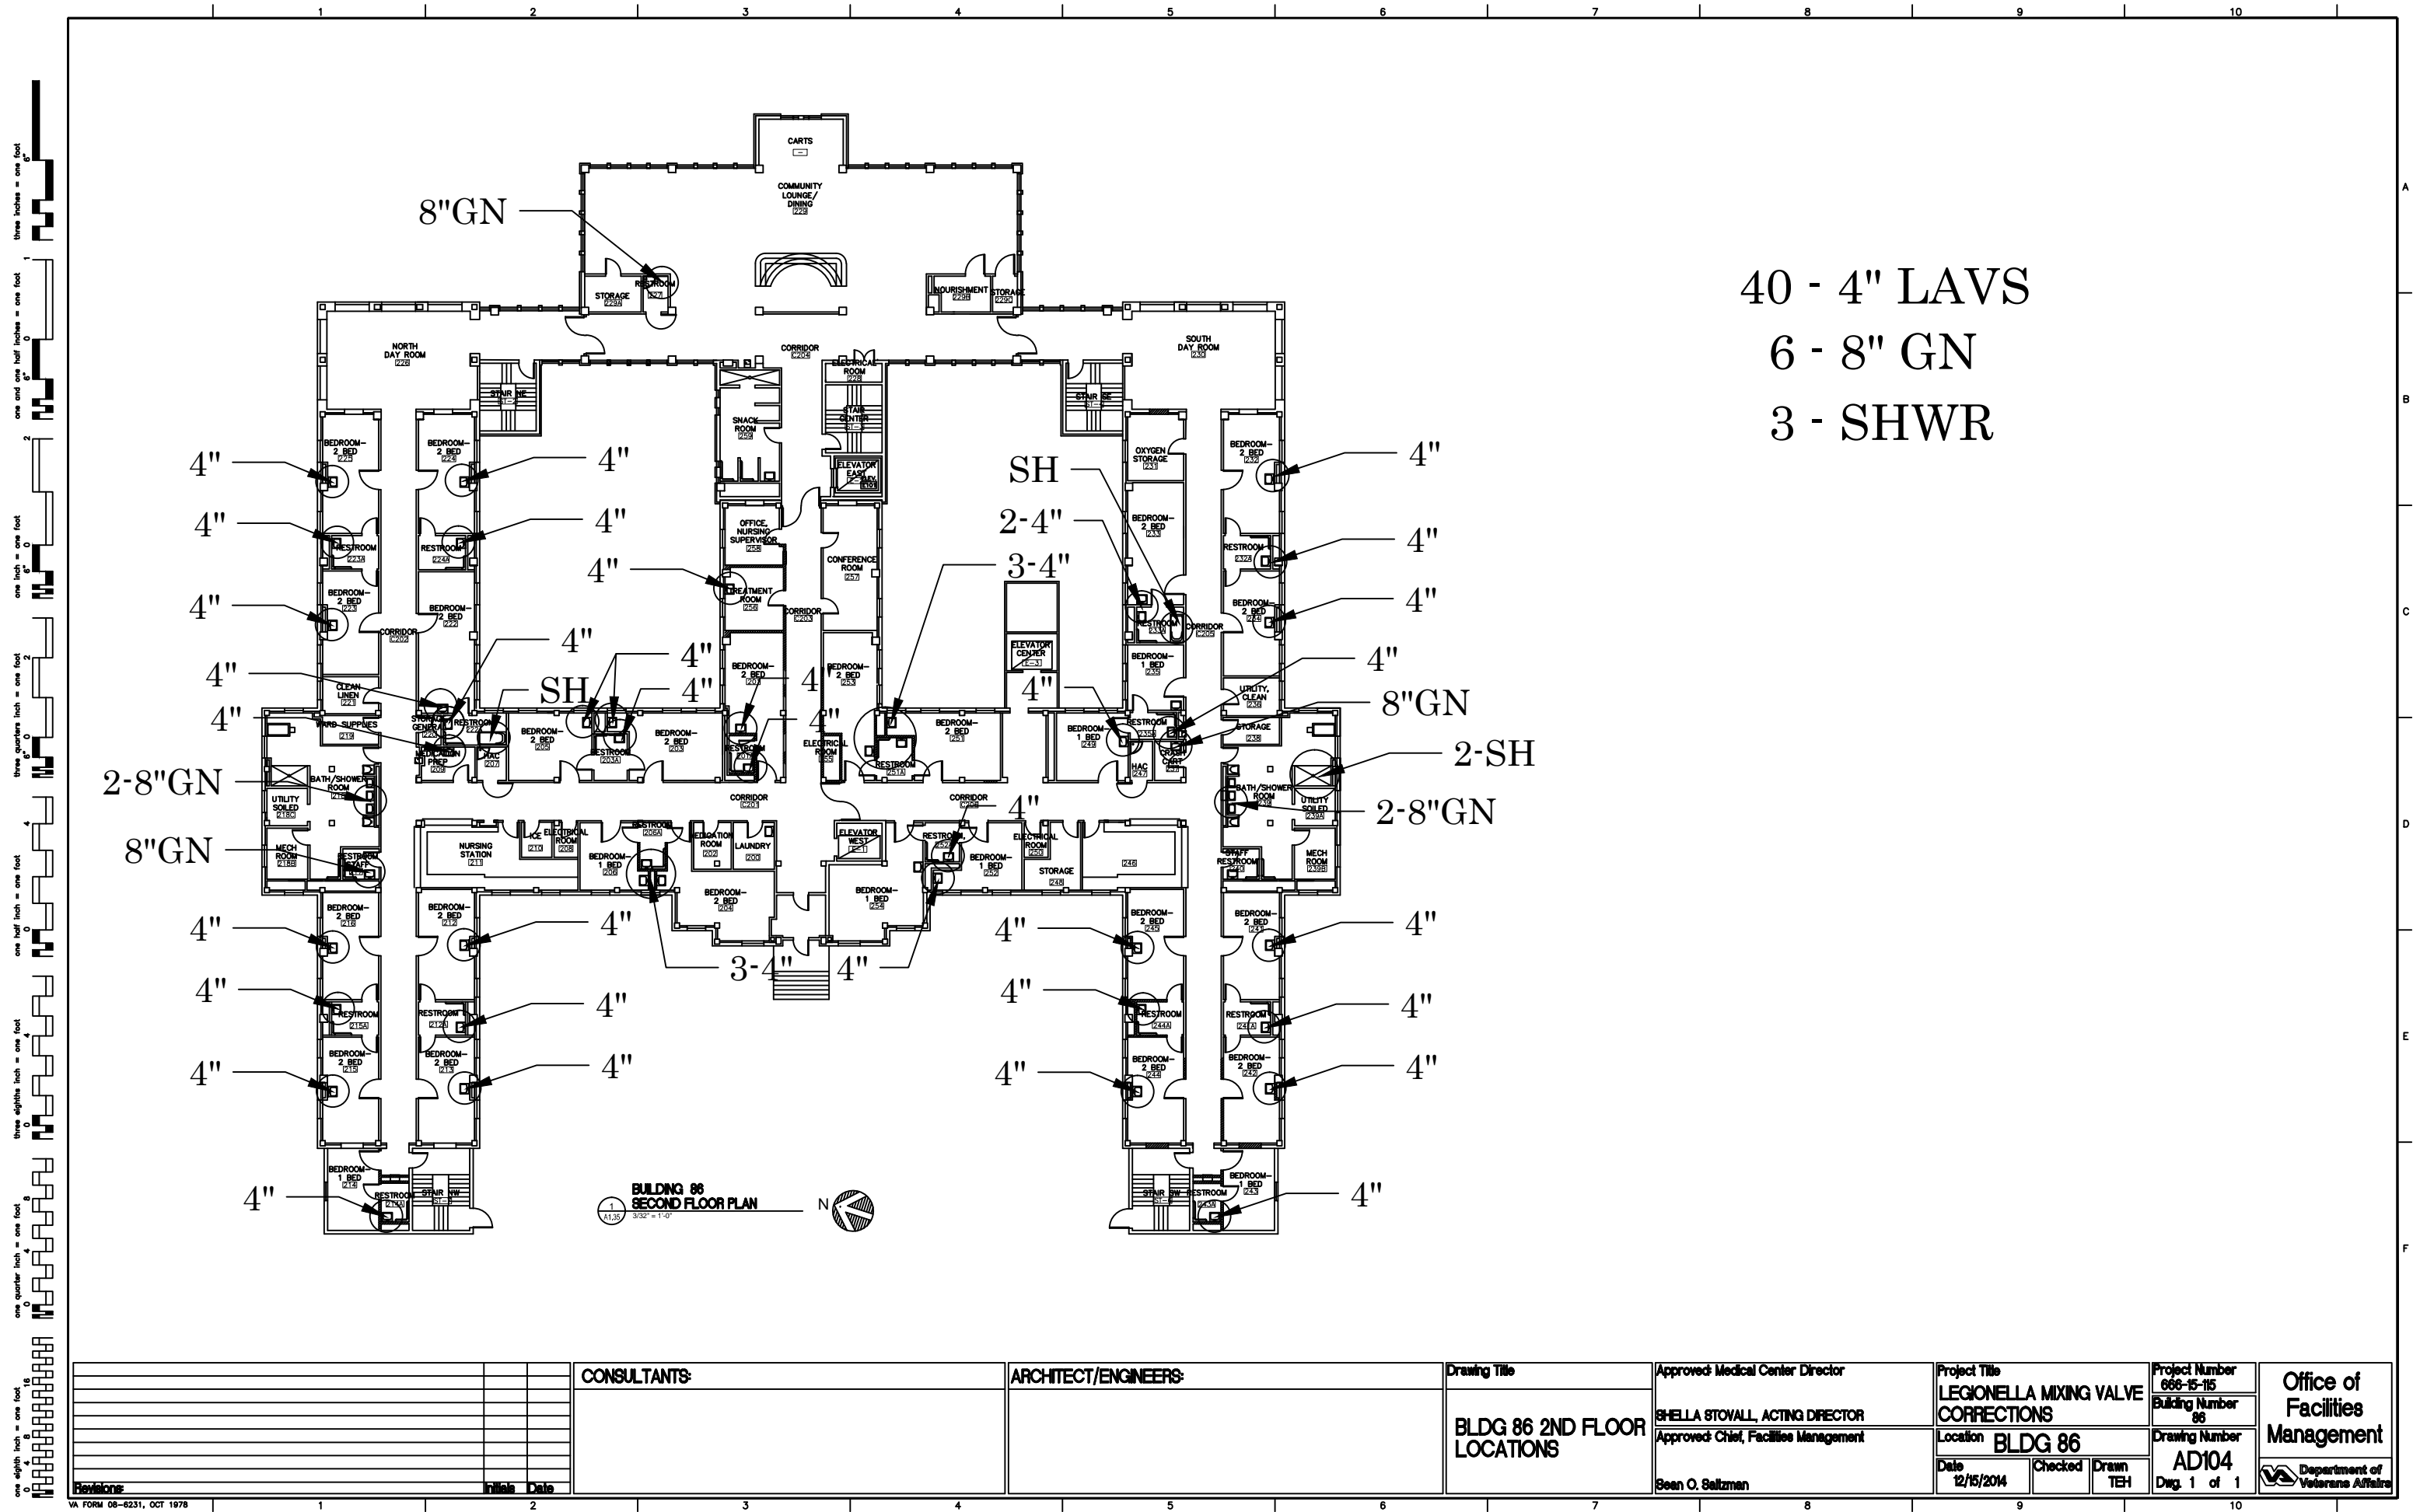

40 - 4" LAVS
6 - 8" GN
3 - SHWR

three inches = one foot
one and one half inches = one foot
one inch = one foot
three quarters inch = one foot
one half inch = one foot
three eighths inch = one foot
one quarter inch = one foot
one eighth inch = one foot

			CONSULTANTS:		ARCHITECT/ENGINEERS:		Drawing Title		Approved: Medical Center Director		Project Title		Project Number		Office of Facilities Management 	
							BLDG 86 2ND FLOOR LOCATIONS		SHELLA STOVALL, ACTING DIRECTOR		LEGIONELLA MIXING VALVE CORRECTIONS		666-15-115			
									Approved: Chief, Facilities Management		Location BLDG 86		Building Number 86			
Revisions:			Initials		Date				Seen O. Saltzman		Date 12/15/2014		Checked TEH		Drawing Number AD104 Dwg. 1 of 1	

three inches = one foot
one and one half inches = one foot
one inch = one foot
three quarters inch = one foot
one half inch = one foot
three eighths inch = one foot
one quarter inch = one foot
one eighth inch = one foot


SHERIDAN VA MEDICAL CENTER

1898 FORT RD, SHERIDAN WY.

LEGIONELLA MIXING VALVE CORRECTIONS

BUILDINGS 6, 8, 24, 86
DECEMBER 2014

PROJECT NO. 666-15-115

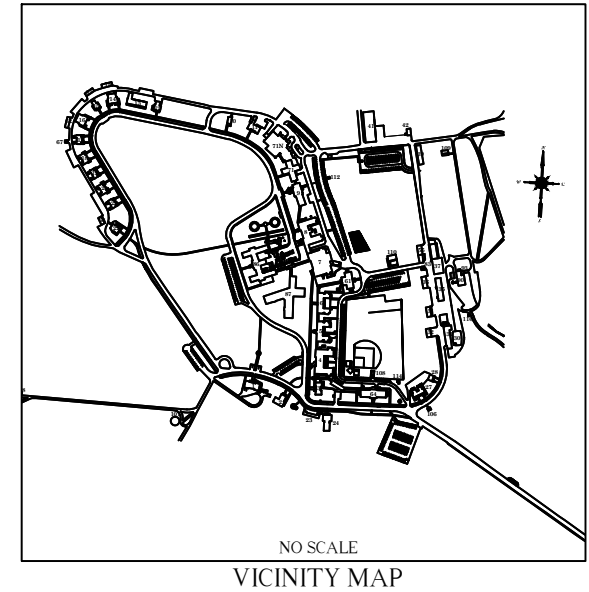

SHEET INDEX

GI001	COVER SHEET
AD101	BLDG 6
AD102	BLDG 8
AD103	BLDG 24
AD104	BLDG 86 SECOND FLOOR

GENERAL NOTES:

1. TYPICAL LAYOUTS ARE FOR GENERAL USE ONLY. CONTRACTOR TO FIELD VERIFY QUANTITIES OF ALL ITEMS TO BE REMOVED AND INSTALLED.

<div>Revisions</div> <table><thead><tr><th>Rev</th><th>By</th><th>Date</th></tr></thead><tbody><tr><td> </td><td> </td><td> </td></tr><tr><td> </td><td> </td><td> </td></tr><tr><td> </td><td> </td><td> </td></tr><tr><td> </td><td> </td><td> </td></tr><tr><td> </td><td> </td><td> </td></tr><tr><td> </td><td> </td><td> </td></tr><tr><td> </td><td> </td><td> </td></tr><tr><td> </td><td> </td><td> </td></tr><tr><td> </td><td> </td><td> </td></tr></tbody></table>			Rev	By	Date																												CONSULTANTS:	ARCHITECT/ENGINEERS:	Drawing Title	Approved: Medical Center Director	Project Title	Project Number	Office of Facilities Management
Rev	By	Date																																					
					Sheila Stovall, Acting Director	Legionella Mixing Valve Corrections	666-15-115																																
					Approved: Chief, Facilities Management	Location	Building Number																																
						Bldgs 6,8,24,86	682486																																
					Sean O. Saltzman	Drawing Number	GI001																																
						Date	Checked	Drawn	Dwg. 1 of 5																														
						12/15/2014	TEH																																