


three eighths inch = one foot
one quarter inch = one foot
one eighth inch = one foot
one half inch = one foot
three quarters inch = one foot
one inch = one foot
one and one half inch = one foot
two inch = one foot
three inch = one foot
four inch = one foot
five inch = one foot
six inch = one foot
seven inch = one foot
eight inch = one foot
nine inch = one foot
ten inch = one foot
eleven inch = one foot
twelve inch = one foot
thirteen inch = one foot
fourteen inch = one foot
fifteen inch = one foot
sixteen inch = one foot
seventeen inch = one foot
eighteen inch = one foot
nineteen inch = one foot
twenty inch = one foot
twenty one inch = one foot
twenty two inch = one foot
twenty three inch = one foot
twenty four inch = one foot
twenty five inch = one foot
twenty six inch = one foot
twenty seven inch = one foot
eighty eight inch = one foot
eighty nine inch = one foot
ninety inch = one foot
ninety one inch = one foot
ninety two inch = one foot
ninety three inch = one foot
ninety four inch = one foot
ninety five inch = one foot
ninety six inch = one foot
ninety seven inch = one foot
ninety eight inch = one foot
ninety nine inch = one foot
one hundred inch = one foot




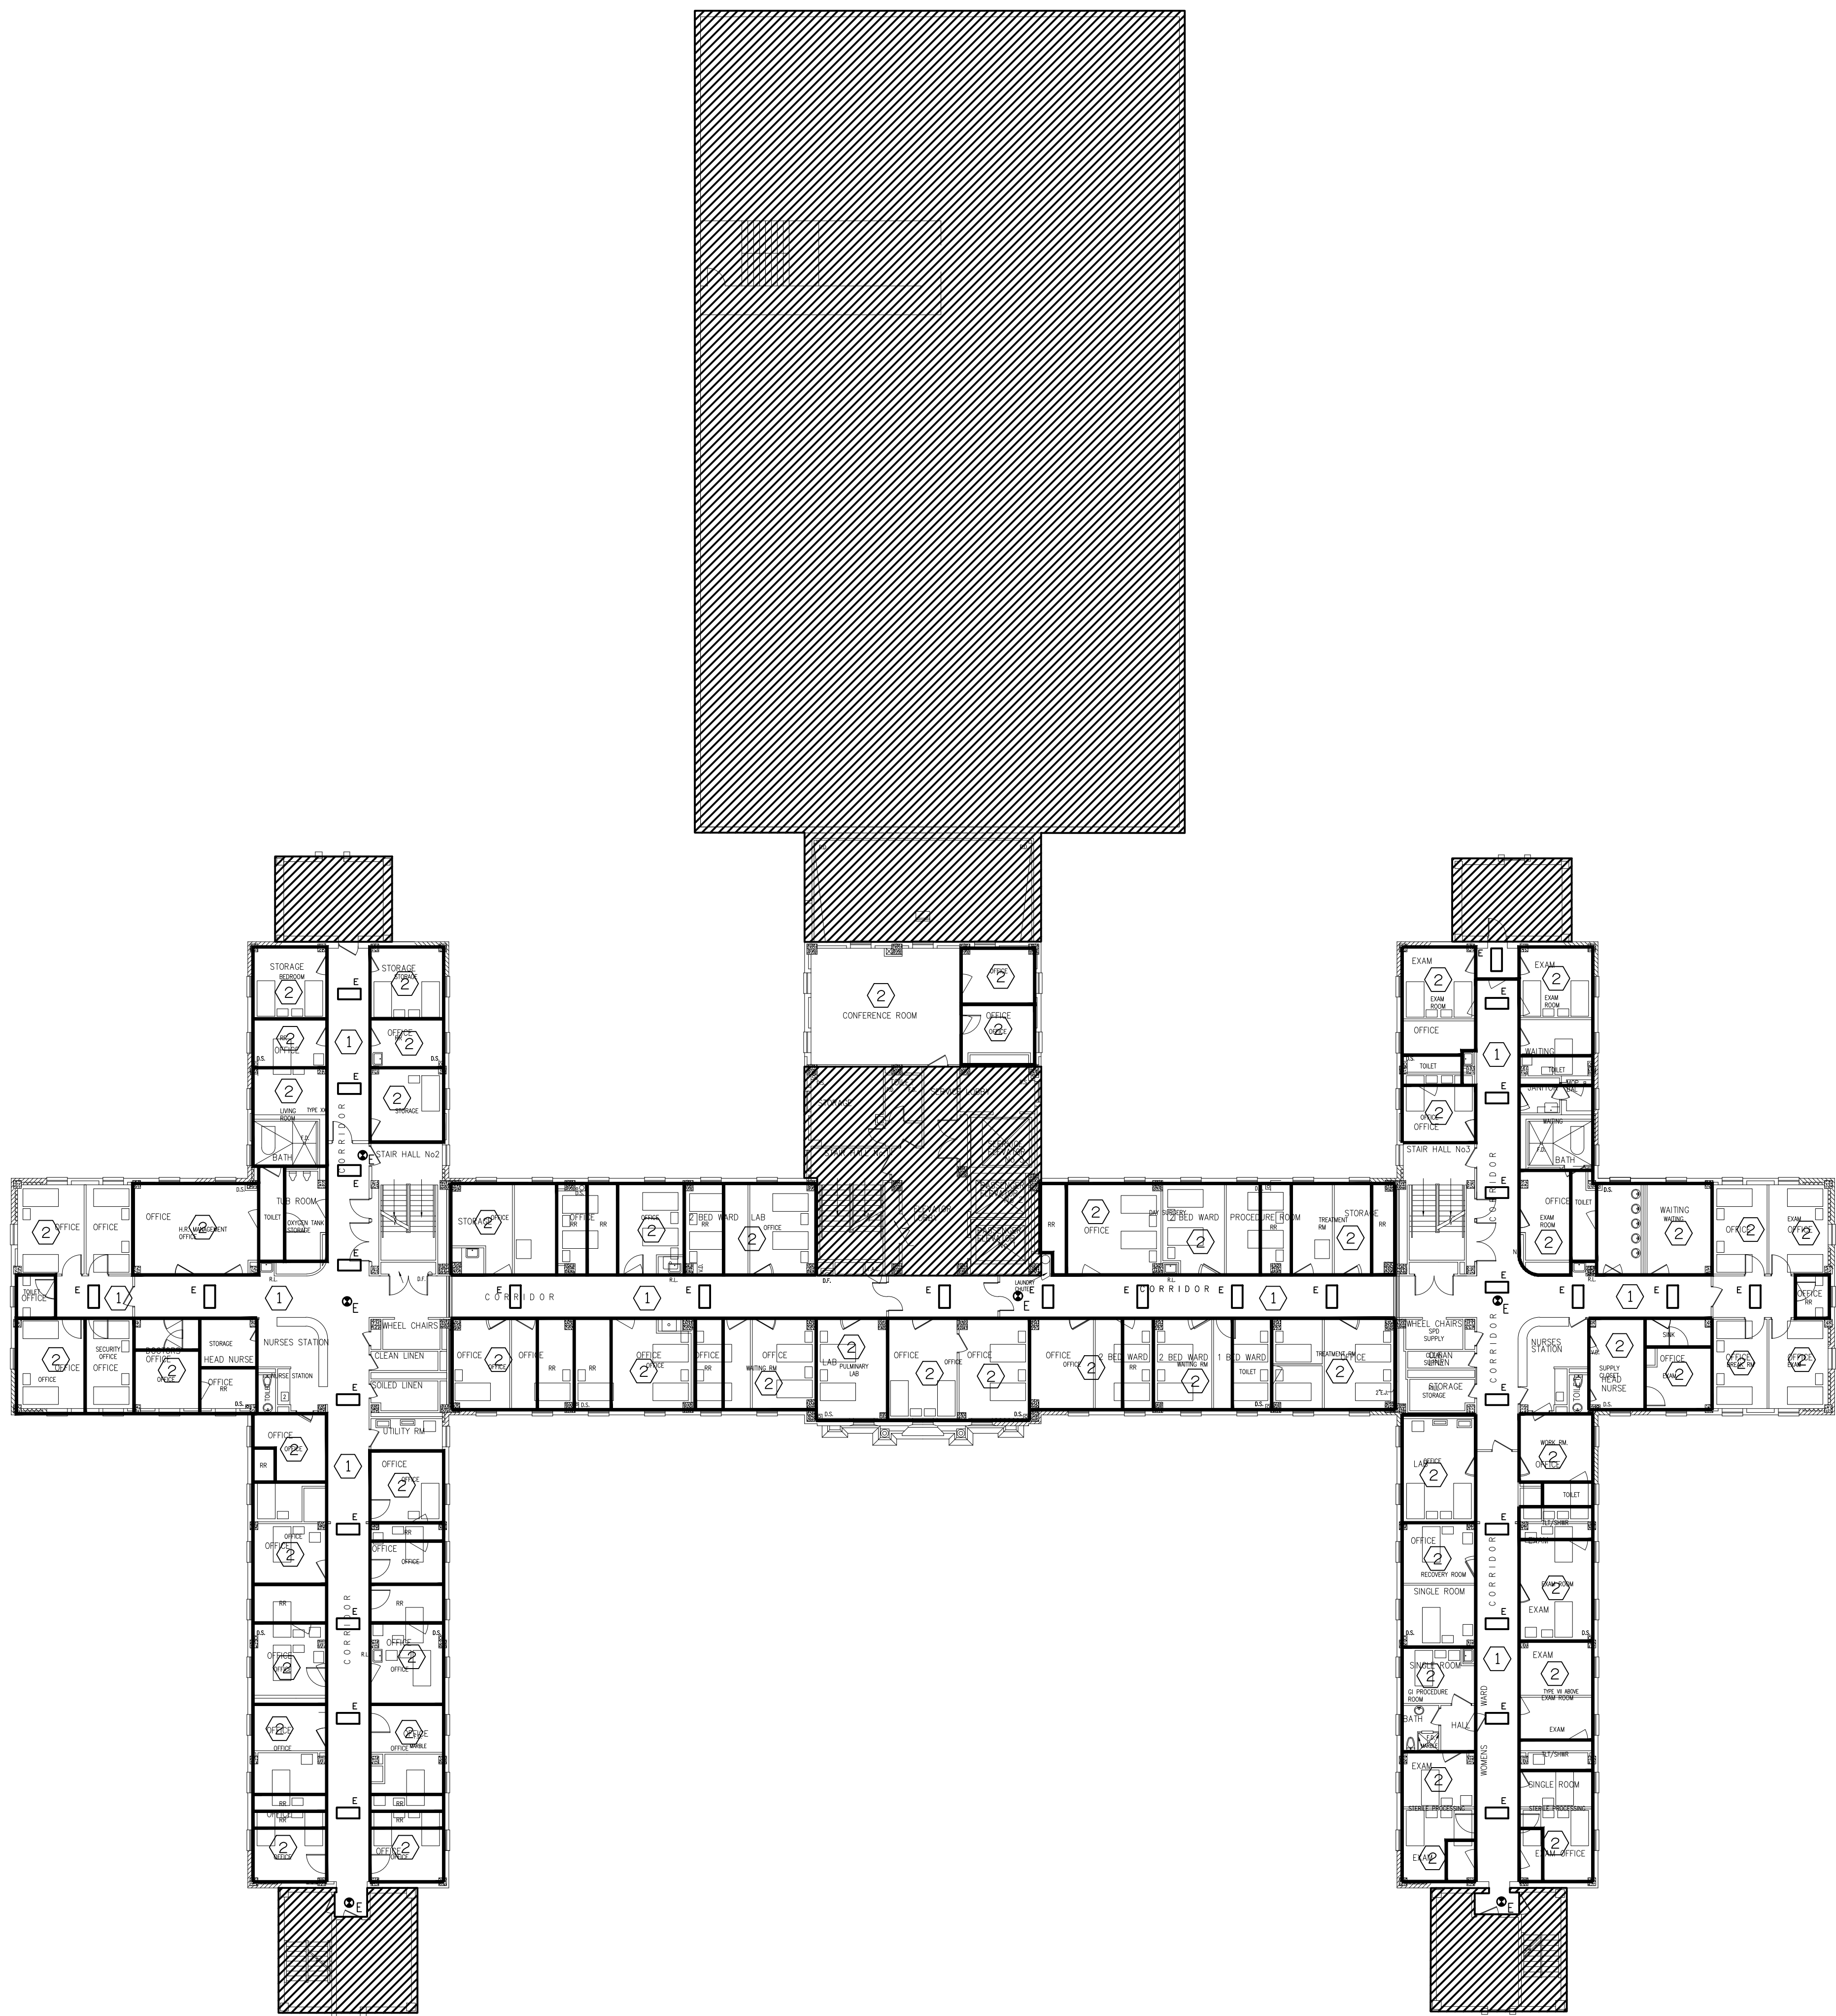

1 BLDG. 11 - 4TH FLR.
SCALE: 1/16" = 1'-0"

NOTICE: DEMOLITION
CONTRACTOR SHALL REMOVE ALL EXISTING LIGHT FIXTURES SHOWN ON DRAWINGS IN DEMOLITION (NON-SHADE) AREAS, UNLESS OTHERWISE NOTED. ALL CIRCUIT WIRING CONNECTED TO LIGHT FIXTURES BEING REMOVED SHALL BE DISCONNECTED, CAPPED, AND LEFT IN SAFE CONDITION FOR LATER RECONNECTION TO RELOCATED AND/OR NEW FIXTURES IN NEW CONSTRUCTION PHASE. THE REMAINING ENDS OF REMOVE WIRING SHALL BE TERMINATED AND CAPPED WITHIN THE NEAREST J-BOX/EQUIPMENT ENCLOSURE, WHERE EXISTING LIGHT FIXTURES ARE BEING REUSED. REMOVE FIXTURES AND CLEAN AS REQUIRED. RELAMP AND REINSTALL IN NEW LOCATIONS AS INDICATED ON THE DRAWINGS.

GENERAL NOTES: (THIS SHEET ONLY)
1. LIGHT FIXTURES MARKED '1' ARE EXISTING AND SHALL BE RELOCATED OR DEMOLISHED AS NOTED. LIGHT FIXTURES TO BE RELOCATED SHALL BE PROTECTED FROM DAMAGE AND STORED FOR LATER REINSTALLATION. REFER TO ELECTRICAL SYMBOL LEGEND, SHEET 61001.

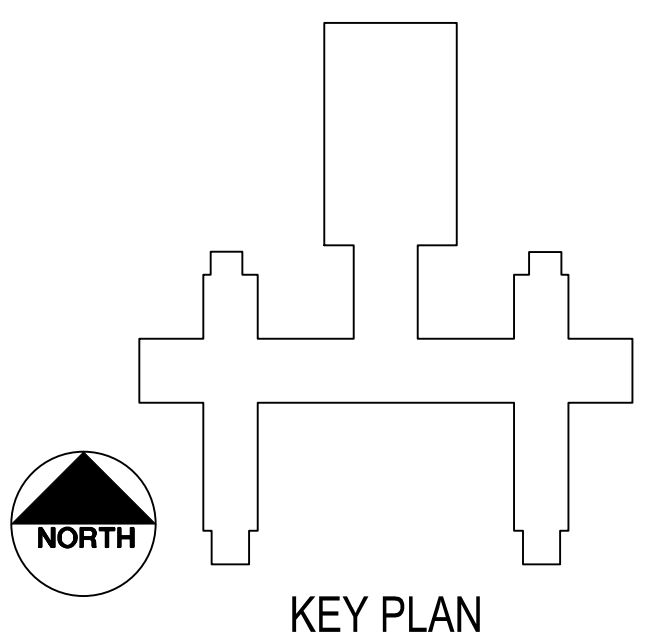KEYE NOTES: (THIS SHEET ONLY)
1 DEMOLISH EXISTING FLUORESCENT FIXTURES SHOWN ON DRAWING. REMOVE EXISTING EXIT LIGHTS AND STORE FOR LATER REINSTALLATION. CIRCUIT WIRING SHALL REMAIN AND BE RECONNECTED TO NEW LIGHT FIXTURE. REFER TO NEW WORK LIGHTING PLAN SHEETS.
2 REMOVE EXISTING LIGHT FIXTURES IN THIS SPACE, BUT ONLY IN AREAS WHERE CEILING IS TO BE TAKEN DOWN AND RELOCATED TO FACILITATE HVAC DUCT WORK. COORDINATE THIS WORK AND REINSTALLATION OF FIXTURES WITH HVAC CONTRACTOR.



Revisions:		Date	
CONSULTANTS:		ARCHITECT/ENGINEERS:	
 Goetting & Associates, Inc. 12710 Research Blvd., Suite 355 Austin, Texas 78759 512/416-1654 FAX: 512/416-7547		 RH SHACKELFORD, INC. SOVOSB	
Approved: Assistant Director		Approved: Chief of Staff	
Approved: Service Chief		Approved: Service Chief	
Approved: Chief, Bio-Med		Approved: Chief, EMS	
Approved: Chief, IT		Approved: Chief, M&O	
Approved: Chief, Safety		Approved: Chief	
Approved: Chief, Engineering		Approved: Service Chief	
Approved: Chief, Infection Control		Approved: Chief, Police	
Approved: Chief		Approved: Chief	
Drawing Title		Project Name	
ELECTRICAL DEMOLITION		KD AIR HANDLER REPLACEMENT (AHU) PROJECT - PHASE II	
Location		Project Number	
Kernville Veterans Hospital Veterans Affairs 2600 Memorial Blvd. Kernville, TX 78028		671A4-09-119	
Building Number		Date	
Checked RTO		09/13/12	
Drawn RTO		Drawing Number	
Dwg. of		11-ED105	
Office of Construction and Facilities Management		Department of Veterans Affairs	