



one and one half inches = one foot
one inch = one foot
three quarters inch = one foot
one half inch = one foot
three eighths inch = one foot
one quarter inch = one foot
one eighth inch = one foot

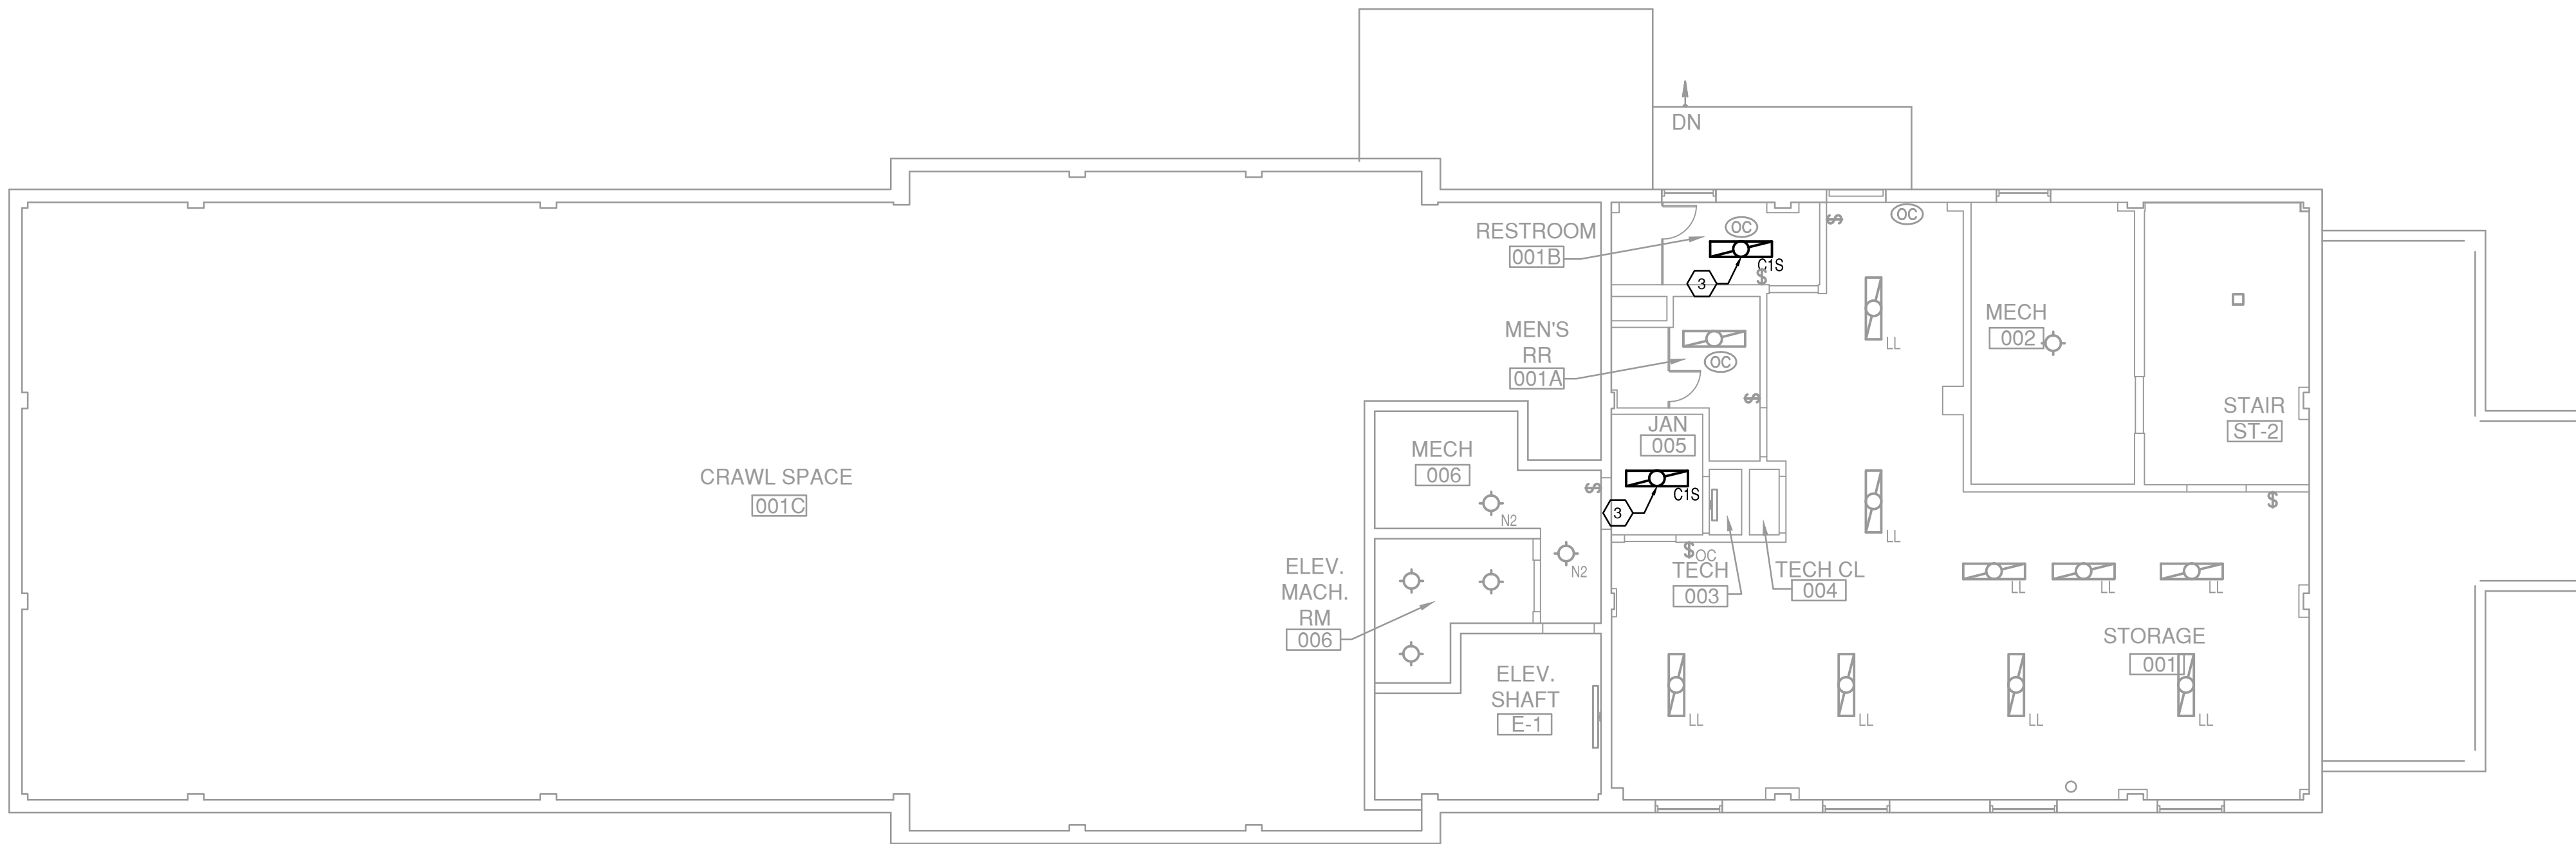

1 B64 - BASEMENT LIGHTING PLAN
EL126 SCALE: 1/8" = 1'-0"

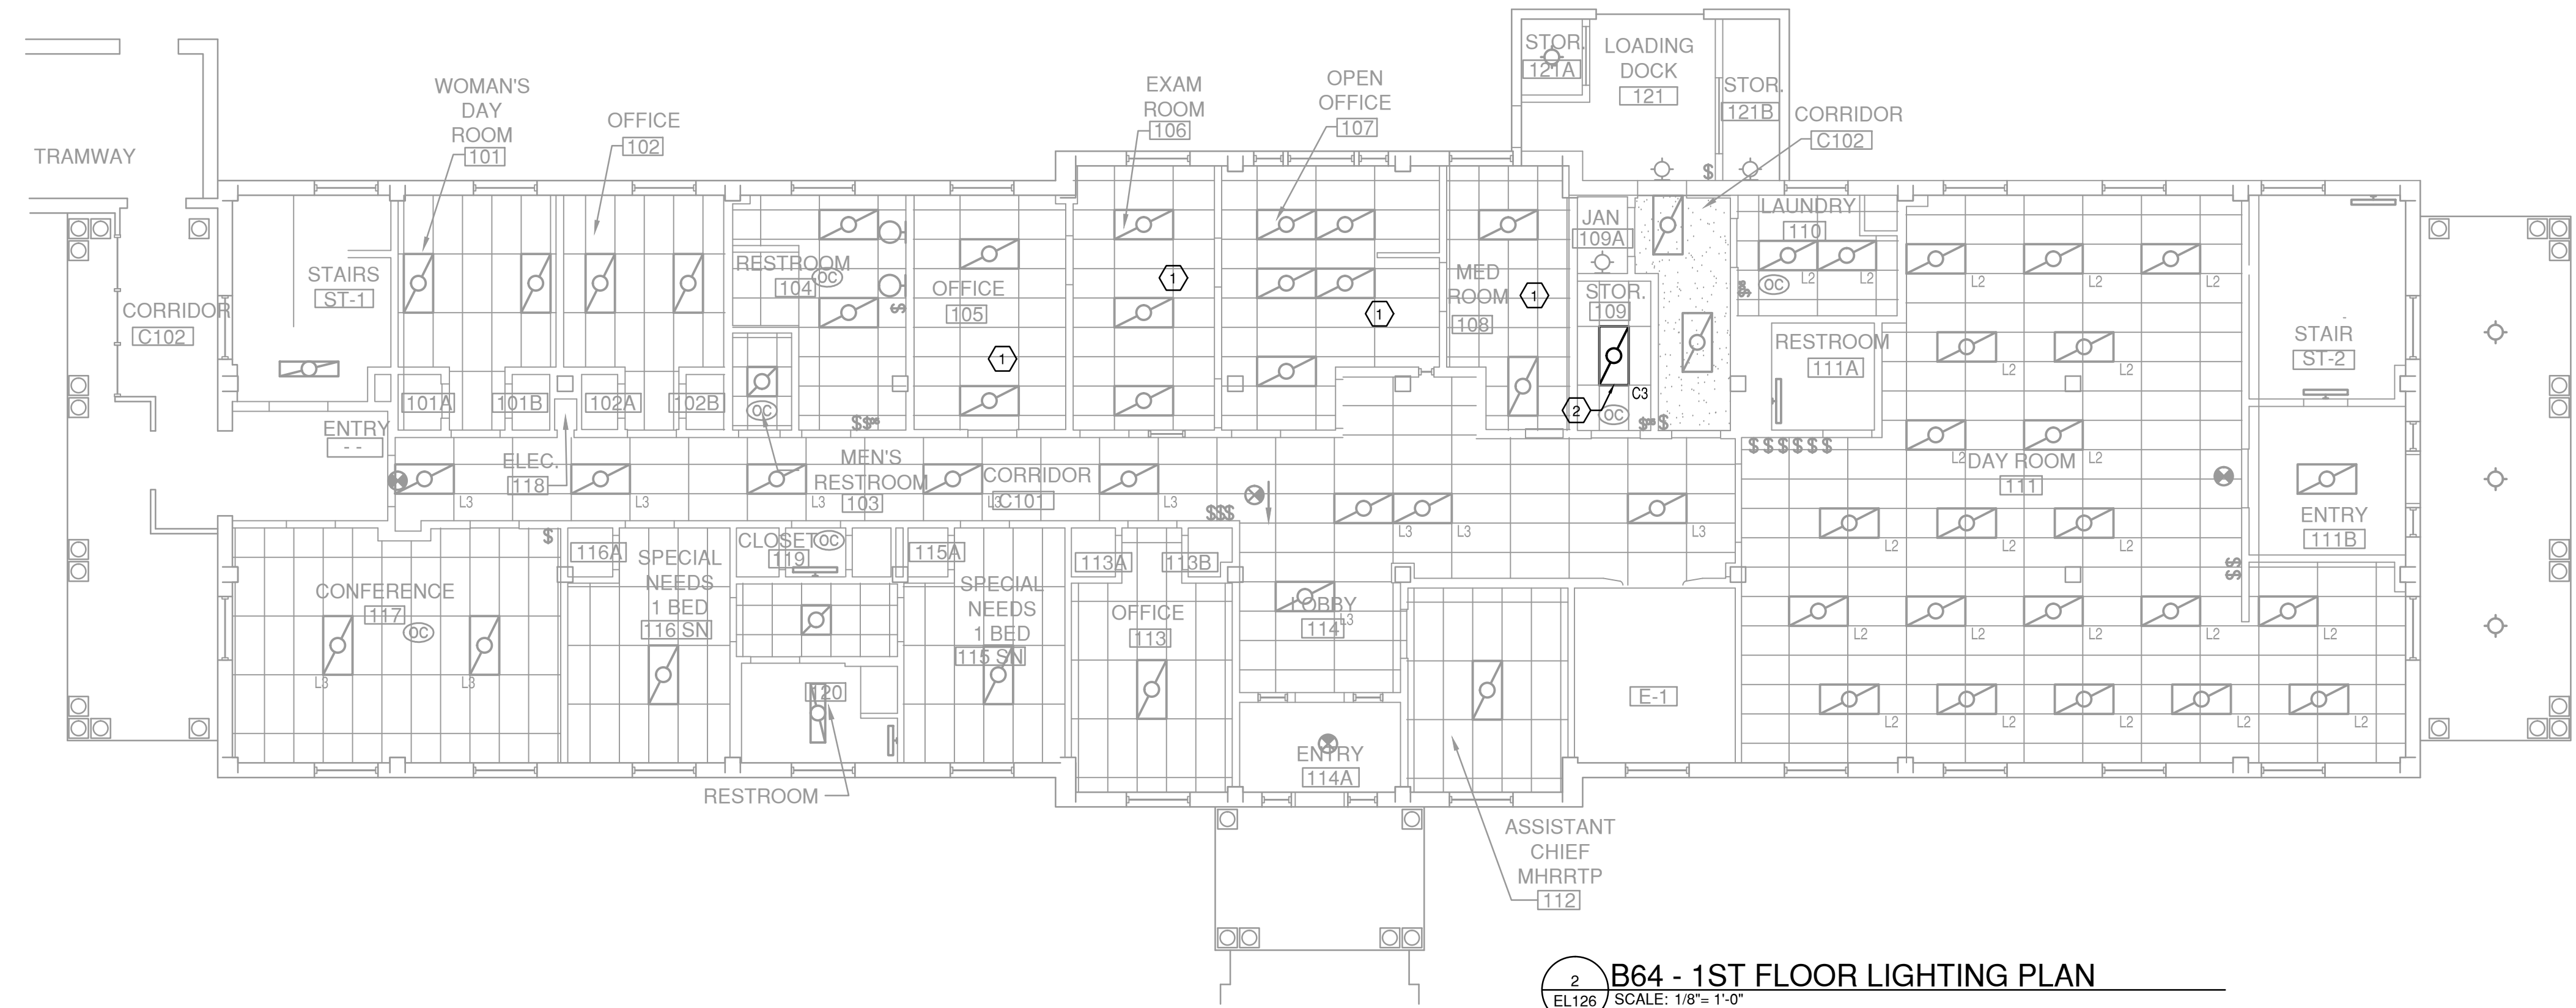


2 B64 - 1ST FLOOR LIGHTING PLAN
EL126 SCALE: 1/8" = 1'-0"

GENERAL PLAN NOTES:



- 1. WORK SHOWN IS FROM OBSERVATION. NO MEASUREMENTS WERE PERFORMED.
- 2. REFER TO LUMINAIRE SCHEDULE ON SHEET EL601, EL 602 AND EL603.
- 3. LIGHT SHADED ITEMS ARE EXISTING TO REMAIN. DARK SHADED ARE NEW OR MODIFICATIONS THAT NEED TO BE DONE TO THEM.

ELECTRICAL KEY NOTES:


- 1. NO SURVEY WAS CONDUCTED IN THIS ROOM AS IT WAS NOT PART OF THE SURVEYING SCOPE.
- 2. REMOVE COVER LENS AND REPLACE WITH CUBE LOUVER TYPE LENS.
- 3. DEMO EXISTING TYPE "C1S" LIGHT FIXTURE AND INSTALL TYPE "L1S" IN ITS PLACE. BID ALTERNATE: REPLACE COVER LENS OF EXISTING FIXTURE. EXISTING FIXTURE TO REMAIN. REPLACE COVER LENS WITH A CUBE LOUVER TYPE OF LENS.

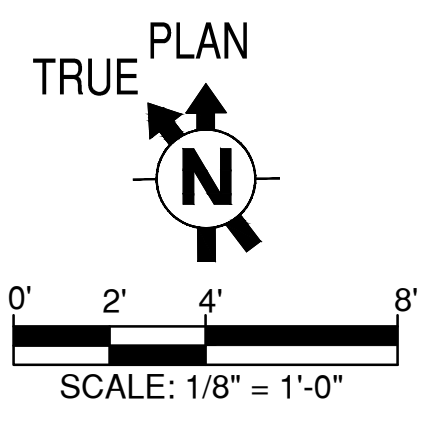

BID DOCUMENTS

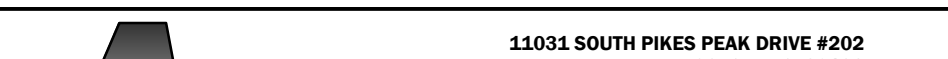		CONSULTANTS:		ARCHITECT/ENGINEERS:	<div>11031 SOUTH PIKES PEAK DRIVE #202 PARKER, COLORADO 80138 PH: 303.841.3922 WWW.AES-GRP.COM</div> <div></div>	Drawing Title	Project Title		Project Number	Office of Construction and Facilities Management
						B64 - BASEMENT, 1ST FLOOR LIGHTING PLANS	ENERGY AUDIT CORRECTIONS PHASE I		666-15-110	
									Building Number 64	
						Approved: Project Director	Location		Drawing Number	
						DOUGLAS G LOFGREN, SUPERVISORY STAFF ENGINEER/ENERGY MANAGER	FT. MCKENZIE, SHERIDAN, WY		EL128	
		PLANT OPERATIONS, MAINT + REPAIR FMS	Date	Checked	Drawn	Dwg. 32 of 53	 Department of Veterans Affairs			
		OFFICE: 307-675-3671	JANUARY 2015	RJO	DS					
		EMAIL: DOUGLASLOFGREN@VA.GOV								
Revisions:	Date									

one and one half inches = one foot
one inch = one foot
three quarters inch = one foot
one half inch = one foot
three eighths inch = one foot
one quarter inch = one foot
one eighth inch = one foot

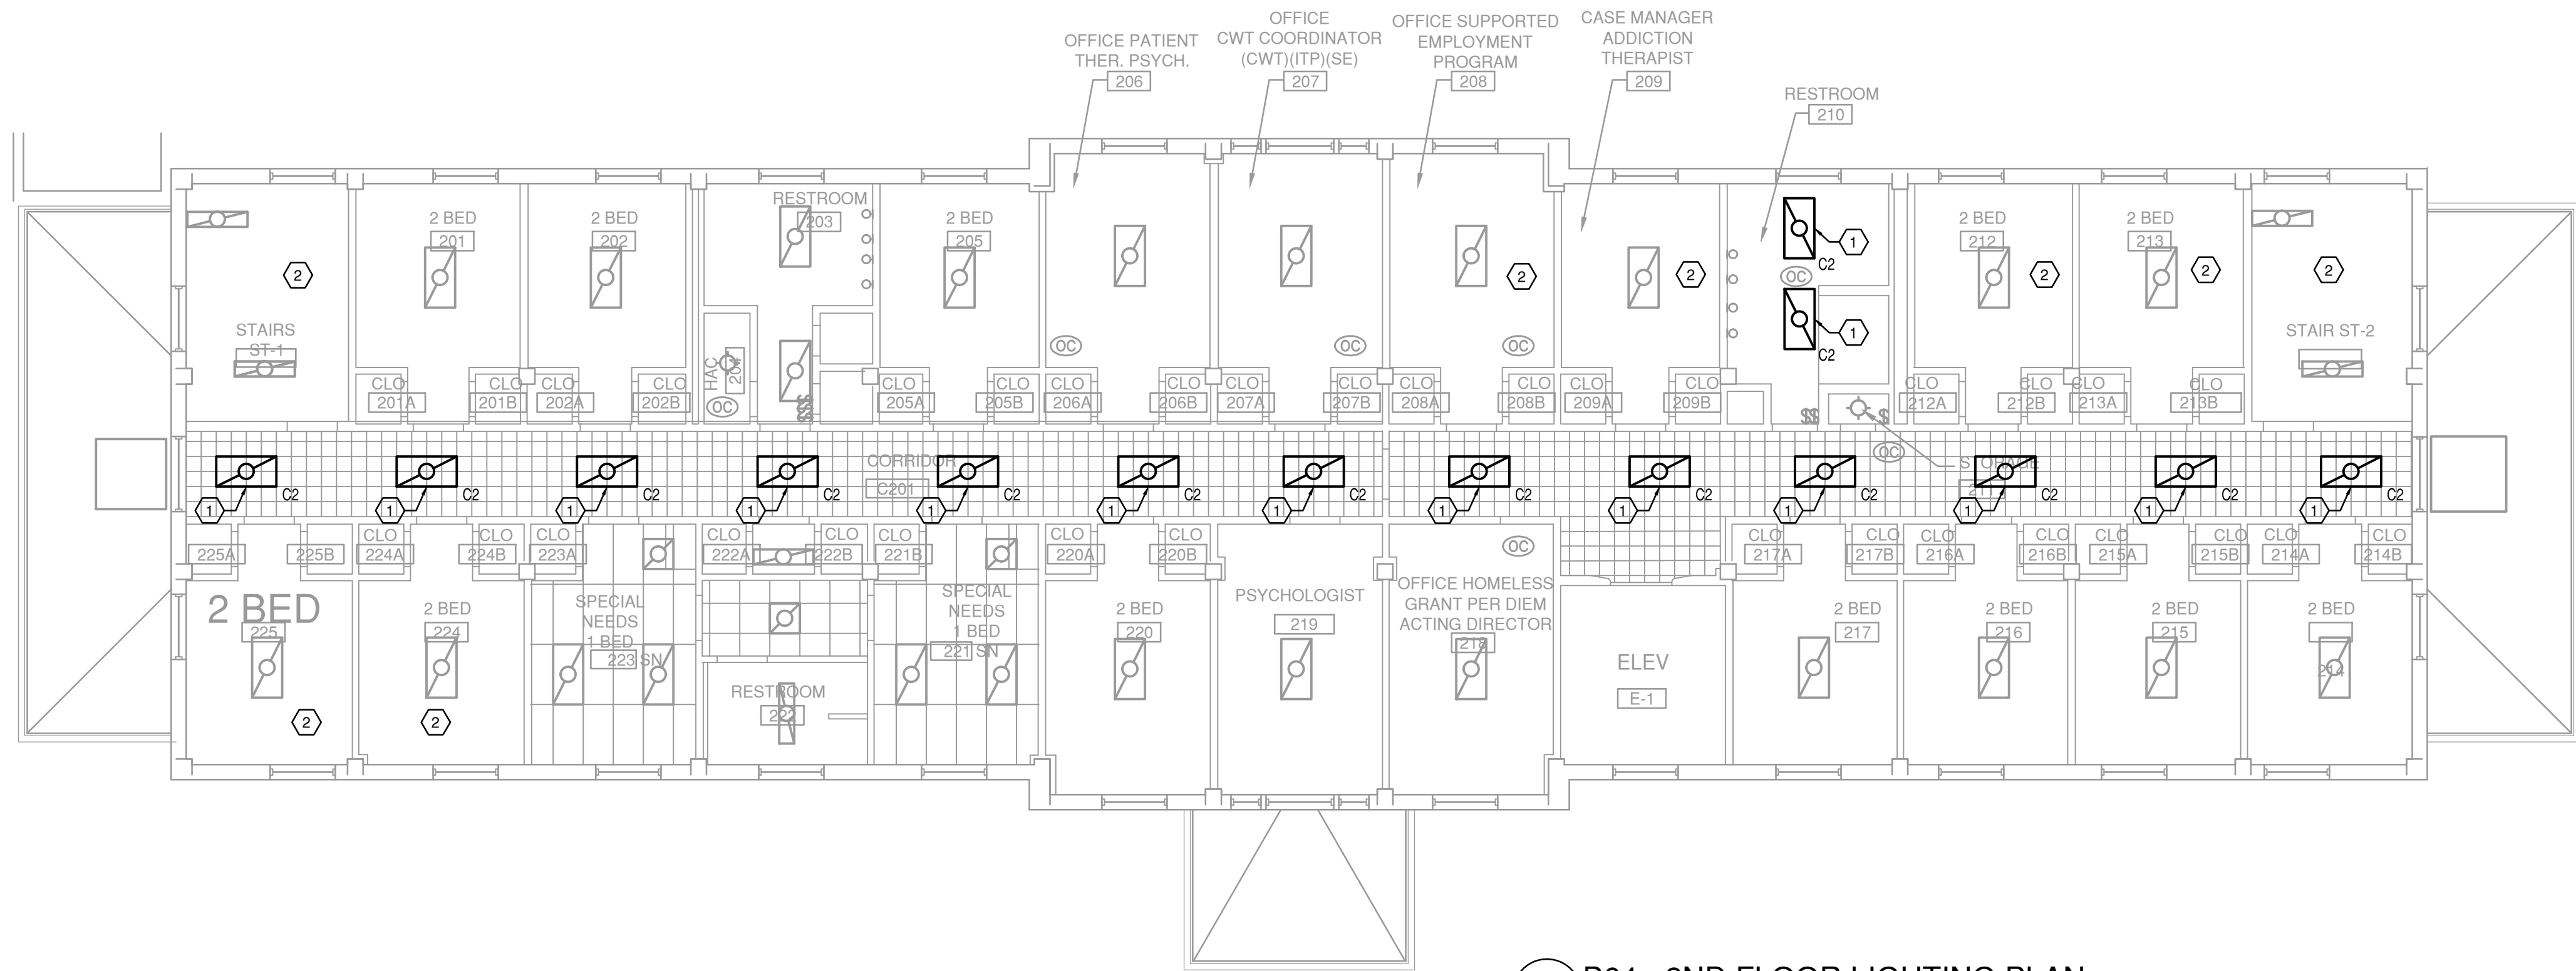

1 B64 - 2ND FLOOR LIGHTING PLAN
EL127 SCALE: 1/8" = 1'-0"




2 B64 - 3RD FLOOR LIGHTING PLAN
EL127 SCALE: 1/8" = 1'-0"

GENERAL PLAN NOTES:

1. WORK SHOWN IS FROM OBSERVATION. NO MEASUREMENTS WERE PERFORMED.
2. REFER TO LUMINAIRE SCHEDULE ON SHEET EL601, EL 602 AND EL603.
3. LIGHT SHADED ITEMS ARE EXISTING TO REMAIN. DARK SHADED ARE NEW OR MODIFICATIONS THAT NEED TO BE DONE TO THEM.


ELECTRICAL KEY NOTES:

1. DEMO EXISTING TYPE "C2" LIGHT FIXTURE AND INSTALL TYPE "L2" IN ITS PLACE. BID ALTERNATE: REPLACE COVER LENS OF EXISTING FIXTURE. EXISTING FIXTURE TO REMAIN. REPLACE COVER LENS WITH A CUBE LOUVER TYPE OF LENS.
2. NO SURVEY WAS CONDUCTED IN THIS ROOM AS IT WAS NOT PART OF THE SURVEYING SCOPE.

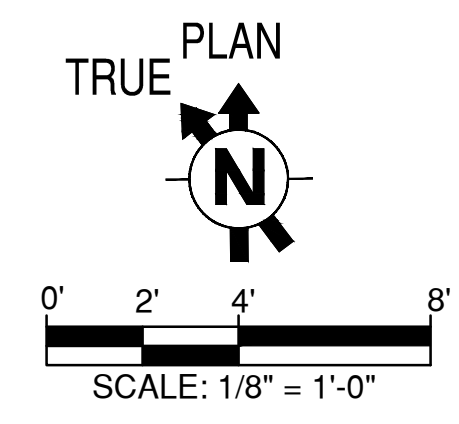


BID DOCUMENTS

CONSULTANTS:		ARCHITECT/ENGINEERS:		Drawing Title B64 - 2ND FLOOR, 3RD FLOOR LIGHTING PLANS	Project Title ENERGY AUDIT CORRECTIONS PHASE I	Project Number 666-15-110	Office of Construction and Facilities Management Department of Veterans Affairs
				Approved Project Director DOUGLAS G. LOFGREN, SUPERVISORY STAFF ENGINEER/ENERGY MANAGER PLANT OPERATIONS, MAINT + REPAIR FMS OFFICE: 307-675-3671 EMAIL: DOUGLAS.LOFGREN@VA.GOV	Location FT. MCKENZIE, SHERIDAN, WY	Building Number 64	
				Date JANUARY 2015	Checked RJO	Drawn DS	
Revisions:		Date				Drawing Number EL129	Dwg. 33 of 53

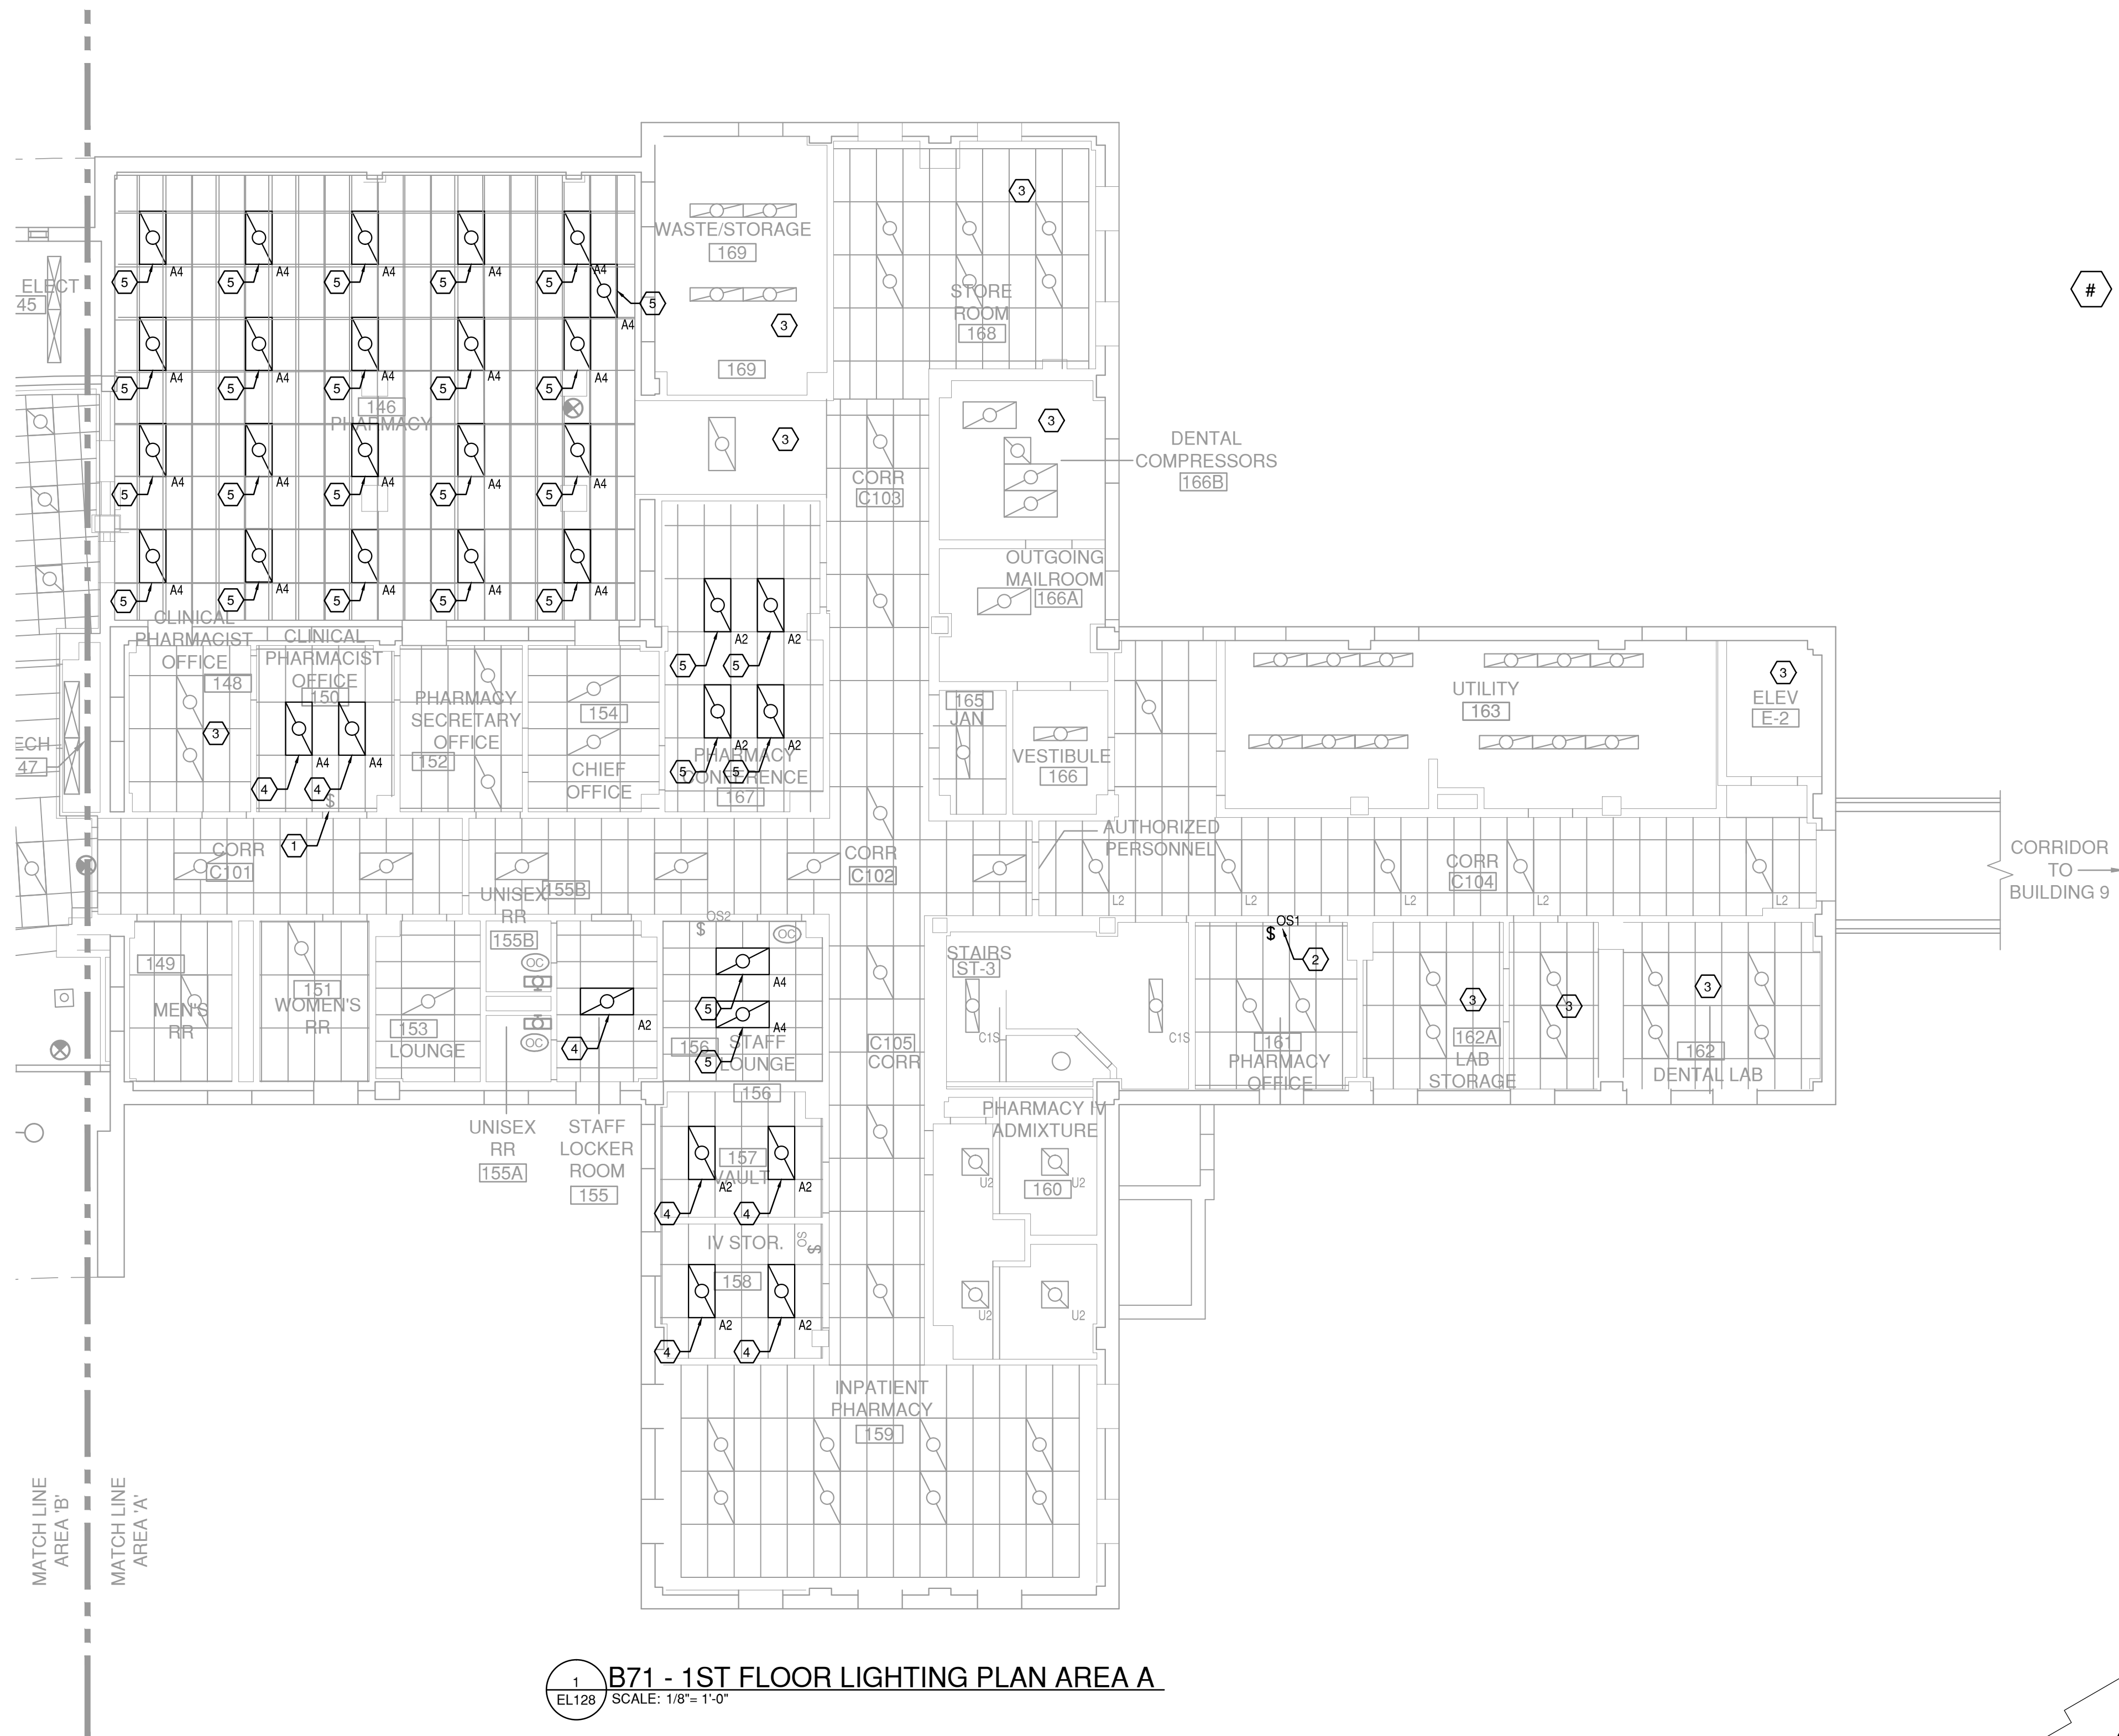

1. WORK SHOWN IS FROM OBSERVATION. NO MEASUREMENTS WERE PERFORMED.
2. REFER TO LUMINAIRE SCHEDULE ON SHEET EL601, EL 602 AND EL603.
3. LIGHT SHADED ITEMS ARE EXISTING TO REMAIN. DARK SHADED ARE NEW OR MODIFICATIONS THAT NEED TO BE DONE TO THEM.

1. DEMO EXISTING TOGGLE SWITCH AND REPLACE WITH OCCUPANCY SENSOR C.
2. DEMO EXISTING ONE SETTING OCCUPANCY SENSOR SWITCH AND INSTALL DUAL SETTING OCCUPANCY SENSOR SWITCH.
3. NO SURVEY WAS CONDUCTED IN THIS ROOM AS IT WAS NOT PART OF THE SURVEYING SCOPE.
4. DEMO EXISTING TYPE "A2" LIGHT FIXTURE AND INSTALL TYPE "C2" IN ITS PLACE.
BID ALTERNATE: REMOVE COVER LENS ONLY AND REPLACE COVER WITH A CUBE LOUVER TYPE LENS.
5. DEMO EXISTING TYPE "A4" LIGHT FIXTURE AND INSTALL TYPE "L4" IN ITS PLACE.
BID ALTERNATE: REMOVE COVER LENS ONLY AND REPLACE COVER WITH A CUBE LOUVER TYPE LENS.

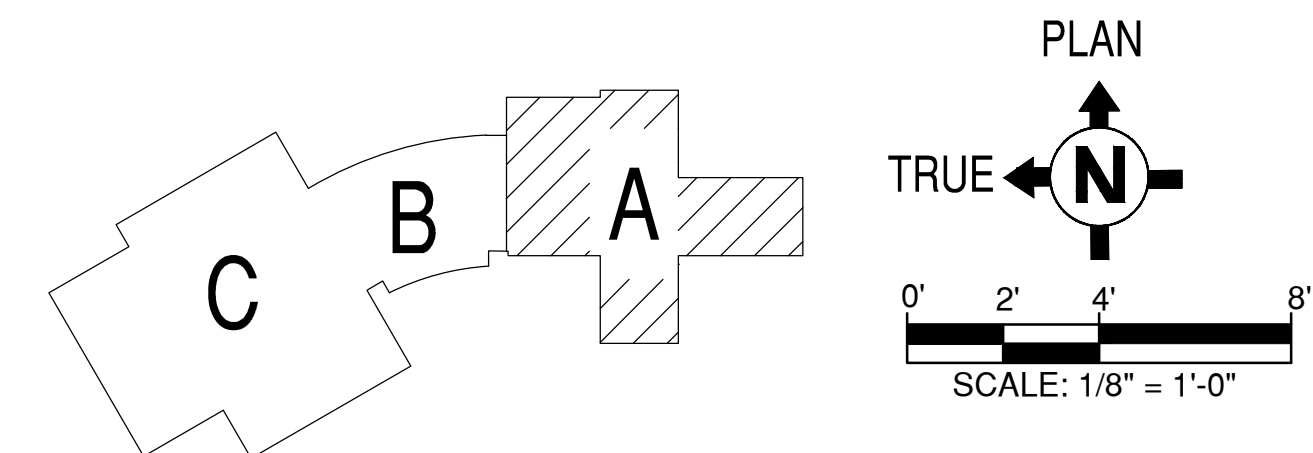

BID DOCUMENTS

[illegible]

1
0
6"
1
0
6"
2
0
6"
2
0
6"
3
0
6"
4
0
6"
4
0
6"
4
0
6"
4
0
6"
8
0
6"
8
0
6"
16
0
6"
16
0
6"


one and one half inches = one foot
one inch = one foot
three quarters inch = one foot
one half inch = one foot
three eighths inch = one foot
one quarter inch = one foot
one eighth inch = one foot



GENERAL PLAN NOTES:

1. WORK SHOWN IS FROM OBSERVATION. NO MEASUREMENTS WERE PERFORMED.
2. REFER TO LUMINAIRE SCHEDULE ON SHEET EL601, EL 602 AND EL603.
3. LIGHT SHADED ITEMS ARE EXISTING TO REMAIN. DARK SHADED ARE NEW OR MODIFICATIONS THAT NEED TO BE DONE TO THEM.



1
EL129
B71 - 1ST FLOOR LIGHTING PLAN AREA B
SCALE: 1/8"= 1'-0"

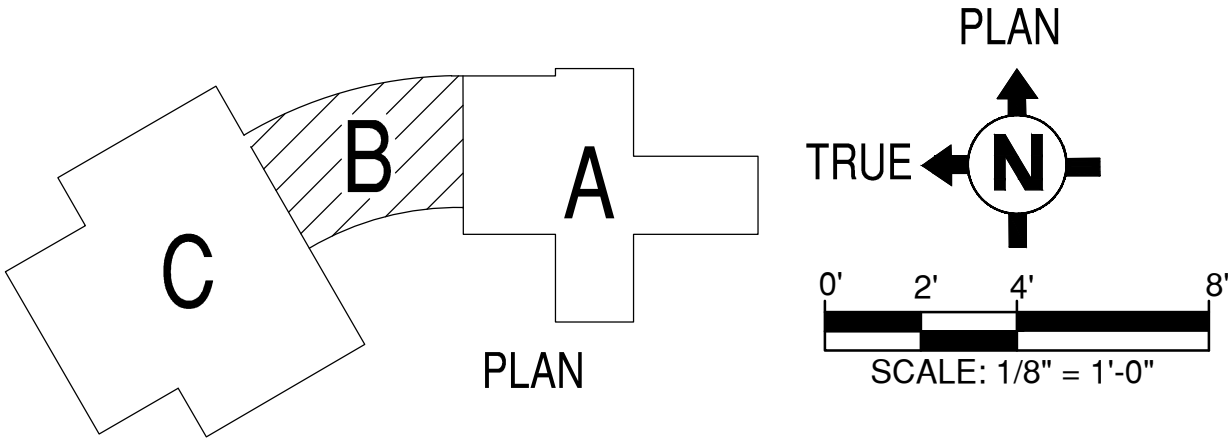

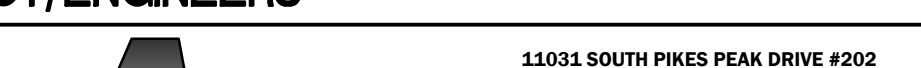
		CONSULTANTS:		ARCHITECT/ENGINEERS:	<div><div></div><div>11031 SOUTH PIKES PEAK DRIVE #202 PARKER, COLORADO 80138 PH: 303.841.3922 WWW.AES-GRP.COM</div></div>	Drawing Title		Project Title		Project Number		Office of Construction and Facilities Management
B71 - 1ST FLOOR LIGHTING PLAN AREA B						ENERGY AUDIT CORRECTIONS PHASE I		666-15-110				
								Building Number 71				
								Drawing Number				
								EL131				
								Dwg. 35 of 53				
Approved Project Director		Location								 Department of Veterans Affairs		
DOUGLAS G LOFGREN, SUPERVISORY STAFF ENGINEER/ENERGY MANAGER		FT. MCKENZIE, SHERIDAN, WY										
PLANT OPERATIONS, MAINT + REPAIR FMS												
OFFICE: 307-675-3671												
EMAIL: DOUGLAS.LOFGREN@VA.GOV												
Revisions		Date										



- ## GENERAL PLAN NOTES:
1. WORK SHOWN IS FROM OBSERVATION. NO MEASUREMENTS WERE PERFORMED.
 2. REFER TO LUMINAIRE SCHEDULE ON SHEET EL601, EL 602 AND EL603.
 3. LIGHT SHADED ITEMS ARE EXISTING TO REMAIN. DARK SHADED ARE NEW OR MODIFICATIONS THAT NEED TO BE DONE TO THEM.

- # **ELECTRICAL KEY NOTES:**


 1. DEMO EXISTING TYPE "A2" LIGHT FIXTURE AND INSTALL TYPE "L2" IN ITS PLACE.
BID ALTERNATE: REMOVE COVER LENS ONLY AND REPLACE COVER WITH A CUBE LOUVER TYPE LENS.
 2. NO SURVEY WAS CONDUCTED IN THIS ROOM AS IT WAS NOT PART OF THE SURVEYING SCOPE.

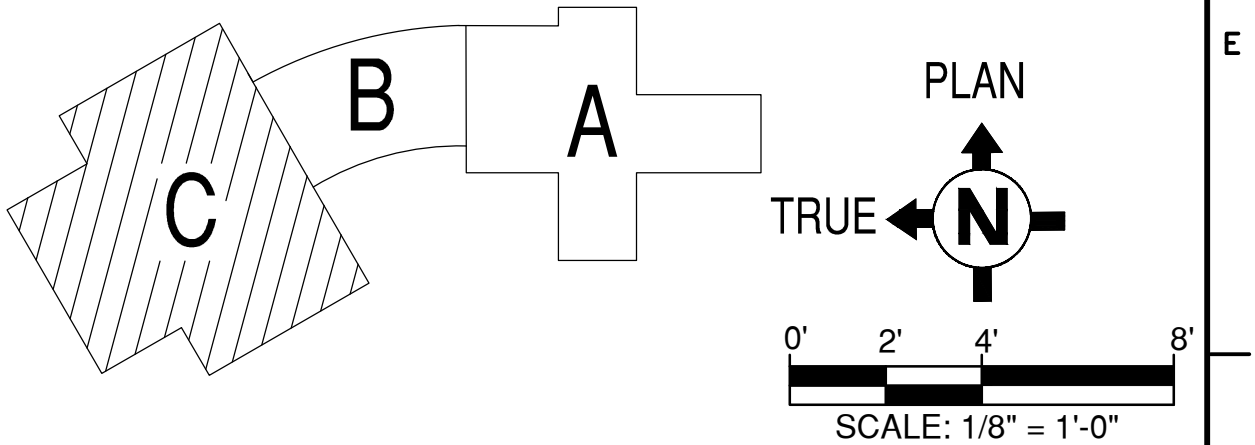

BID DOCUMENTS


	</
--	--	----

one and one half inches = one foot
one inch = one foot
three quarters inch = one foot
one half inch = one foot
three eighths inch = one foot
one quarter inch = one foot
one eighth inch = one foot

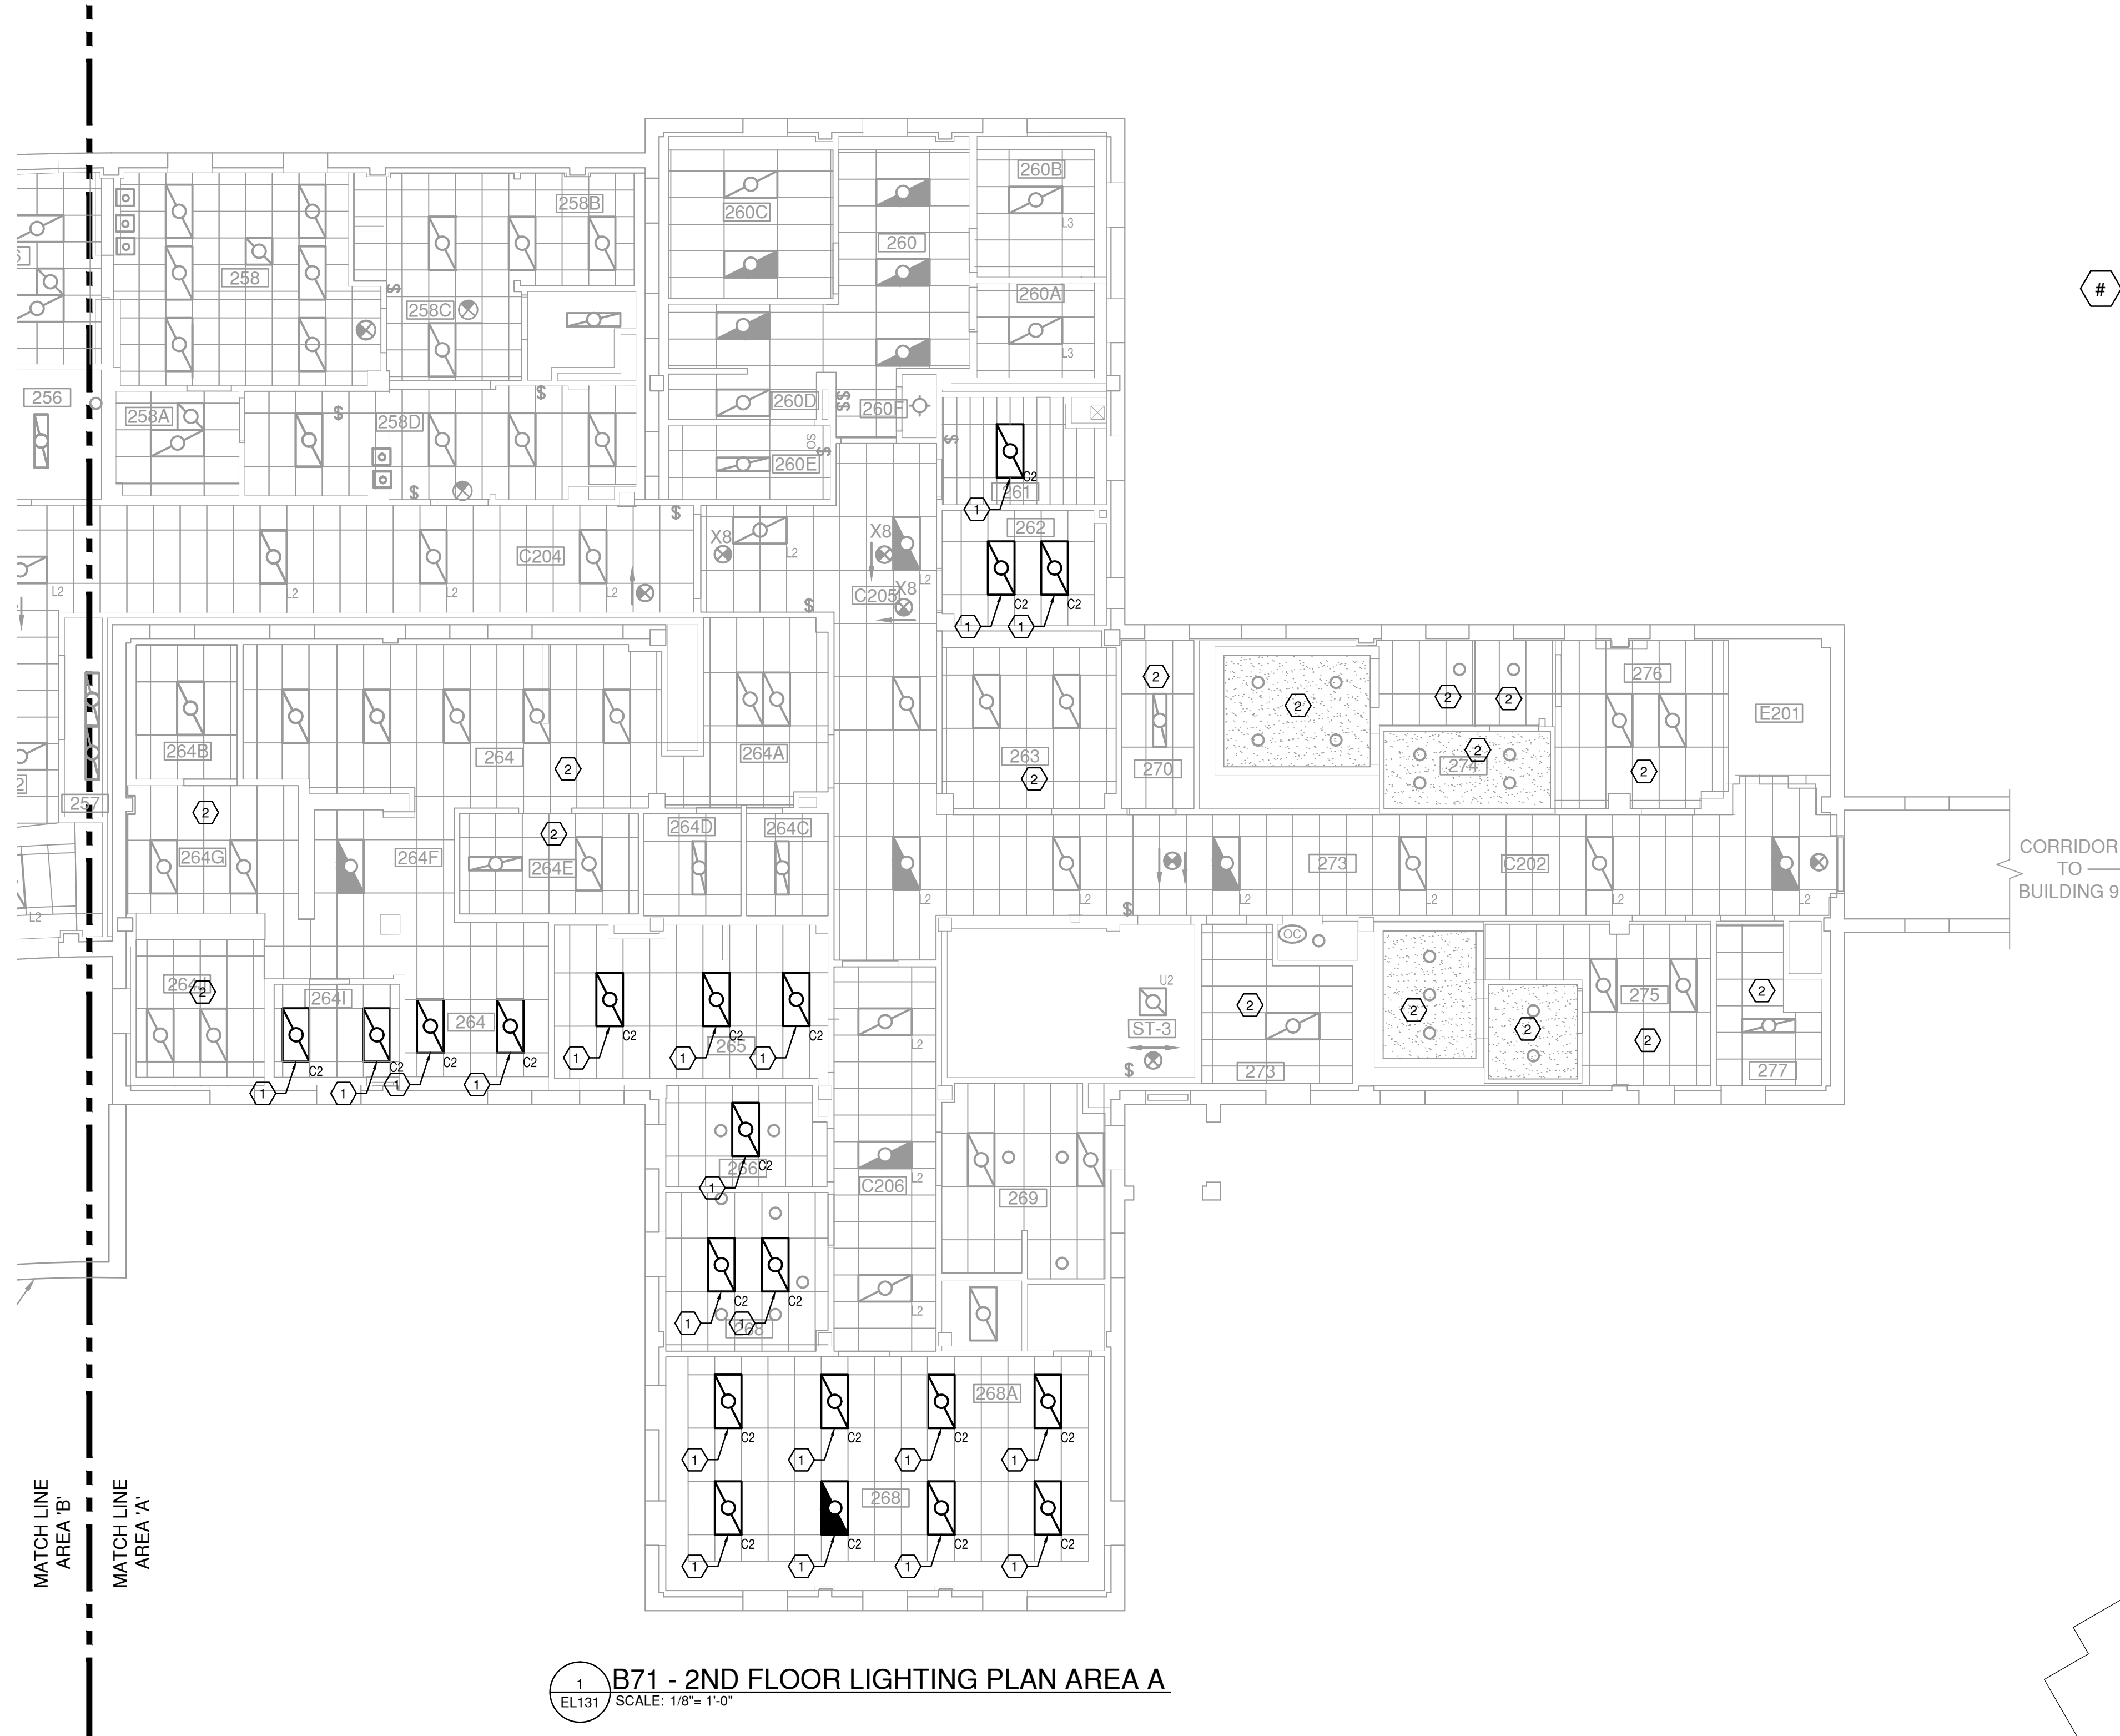


1 B71 - 2ND FLOOR LIGHTING PLAN AREA A
EL131 SCALE: 1/8" = 1'-0"

- GENERAL PLAN NOTES:**
1. WORK SHOWN IS FROM OBSERVATION. NO MEASUREMENTS WERE PERFORMED.
 2. REFER TO LUMINAIRE SCHEDULE ON SHEET EL601, EL 602 AND EL603.
 3. LIGHT SHADED ITEMS ARE EXISTING TO REMAIN. DARK SHADED ARE NEW OR MODIFICATIONS THAT NEED TO BE DONE TO THEM.
- ELECTRICAL KEY NOTES:**
1. DEMO EXISTING TYPE "C2" LIGHT FIXTURE AND INSTALL TYPE "L2" IN ITS PLACE.
BID ALTERNATE: REMOVE COVER LENS ONLY AND REPLACE COVER WITH A CUBE LOUVER TYPE LENS.
 2. NO SURVEY WAS CONDUCTED IN THIS ROOM AS IT WAS NOT PART OF THE SURVEYING SCOPE.

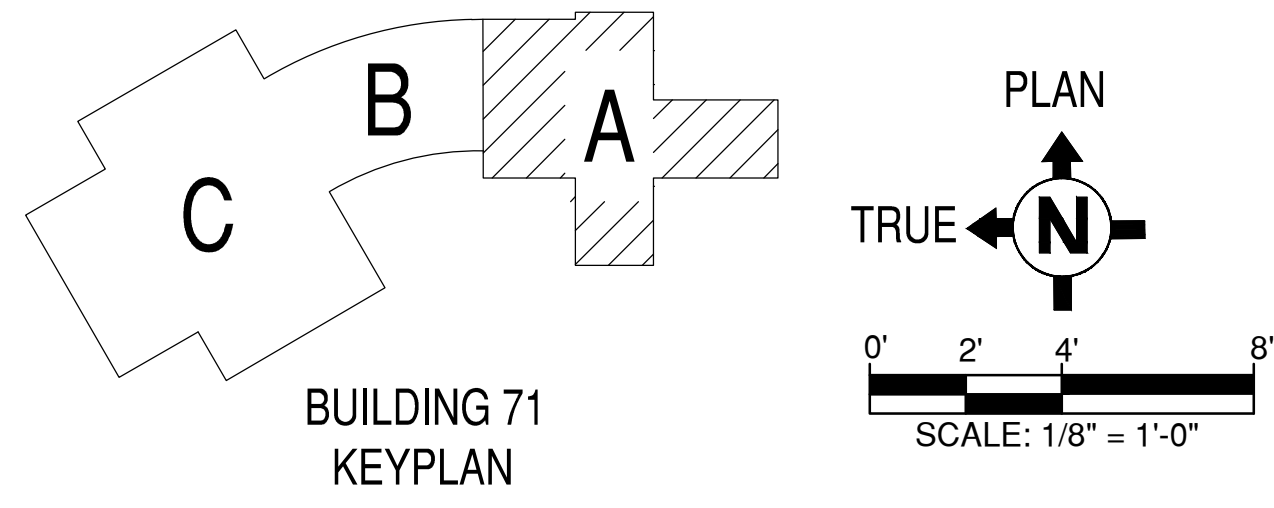

	</
--	--	----

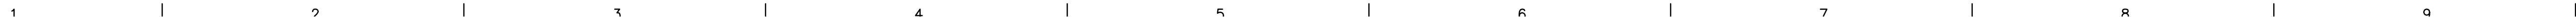

one and one half inches = one foot
one inch = one foot
three quarters inch = one foot
one half inch = one foot
three eighths inch = one foot
one quarter inch = one foot
one eighth inch = one foot




1 B71 - 2ND FLOOR LIGHTING PLAN AREA C
EL133 SCALE: 1/8" = 1'-0"

GENERAL PLAN NOTES:


1. WORK SHOWN IS FROM OBSERVATION. NO MEASUREMENTS WERE PERFORMED.
2. REFER TO LUMINAIRE SCHEDULE ON SHEET EL601, EL 602 AND EL603.
3. LIGHT SHADED ITEMS ARE EXISTING TO REMAIN. DARK SHADED ARE NEW OR MODIFICATIONS THAT NEED TO BE DONE TO THEM.

ELECTRICAL KEY NOTES:

1. DEMO EXISTING TYPE "A2" LIGHT FIXTURE AND INSTALL TYPE "L2" IN ITS PLACE.
BID ALTERNATE: REMOVE COVER LENS ONLY AND REPLACE COVER WITH A CUBE LOUVER TYPE LENS.
2. NO SURVEY WAS CONDUCTED IN THIS ROOM AS IT WAS NOT PART OF THE SURVEYING SCOPE.
3. DEMO EXISTING TYPE "A3" LIGHT FIXTURE AND INSTALL TYPE "L3" IN ITS PLACE.
BID ALTERNATIVE: REMOVE COVER LENS ONLY AND REPLACE COVER WITH A CUBE LOUVER TYPE LENS.
4. DEMO EXISTING TYPE "C2" LIGHT FIXTURE AND INSTALL TYPE "L2" IN ITS PLACE.
BID ALTERNATIVE: REMOVE COVER LENS ONLY AND REPLACE COVER WITH A CUBE LOUVER TYPE LENS.

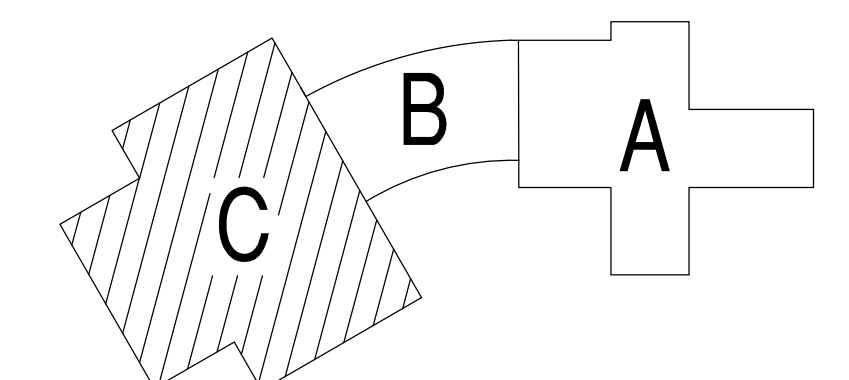


BUILDING 71
KEYPLAN

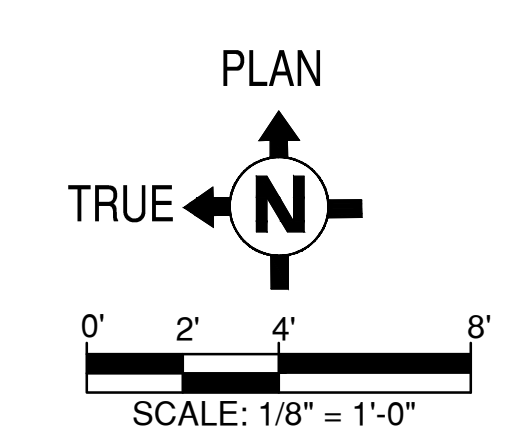

BID DOCUMENTS

--	--	

one and one half inches = one foot
one inch = one foot
three quarters inch = one foot
one half inch = one foot
three eighths inch = one foot
one quarter inch = one foot
one eighth inch = one foot

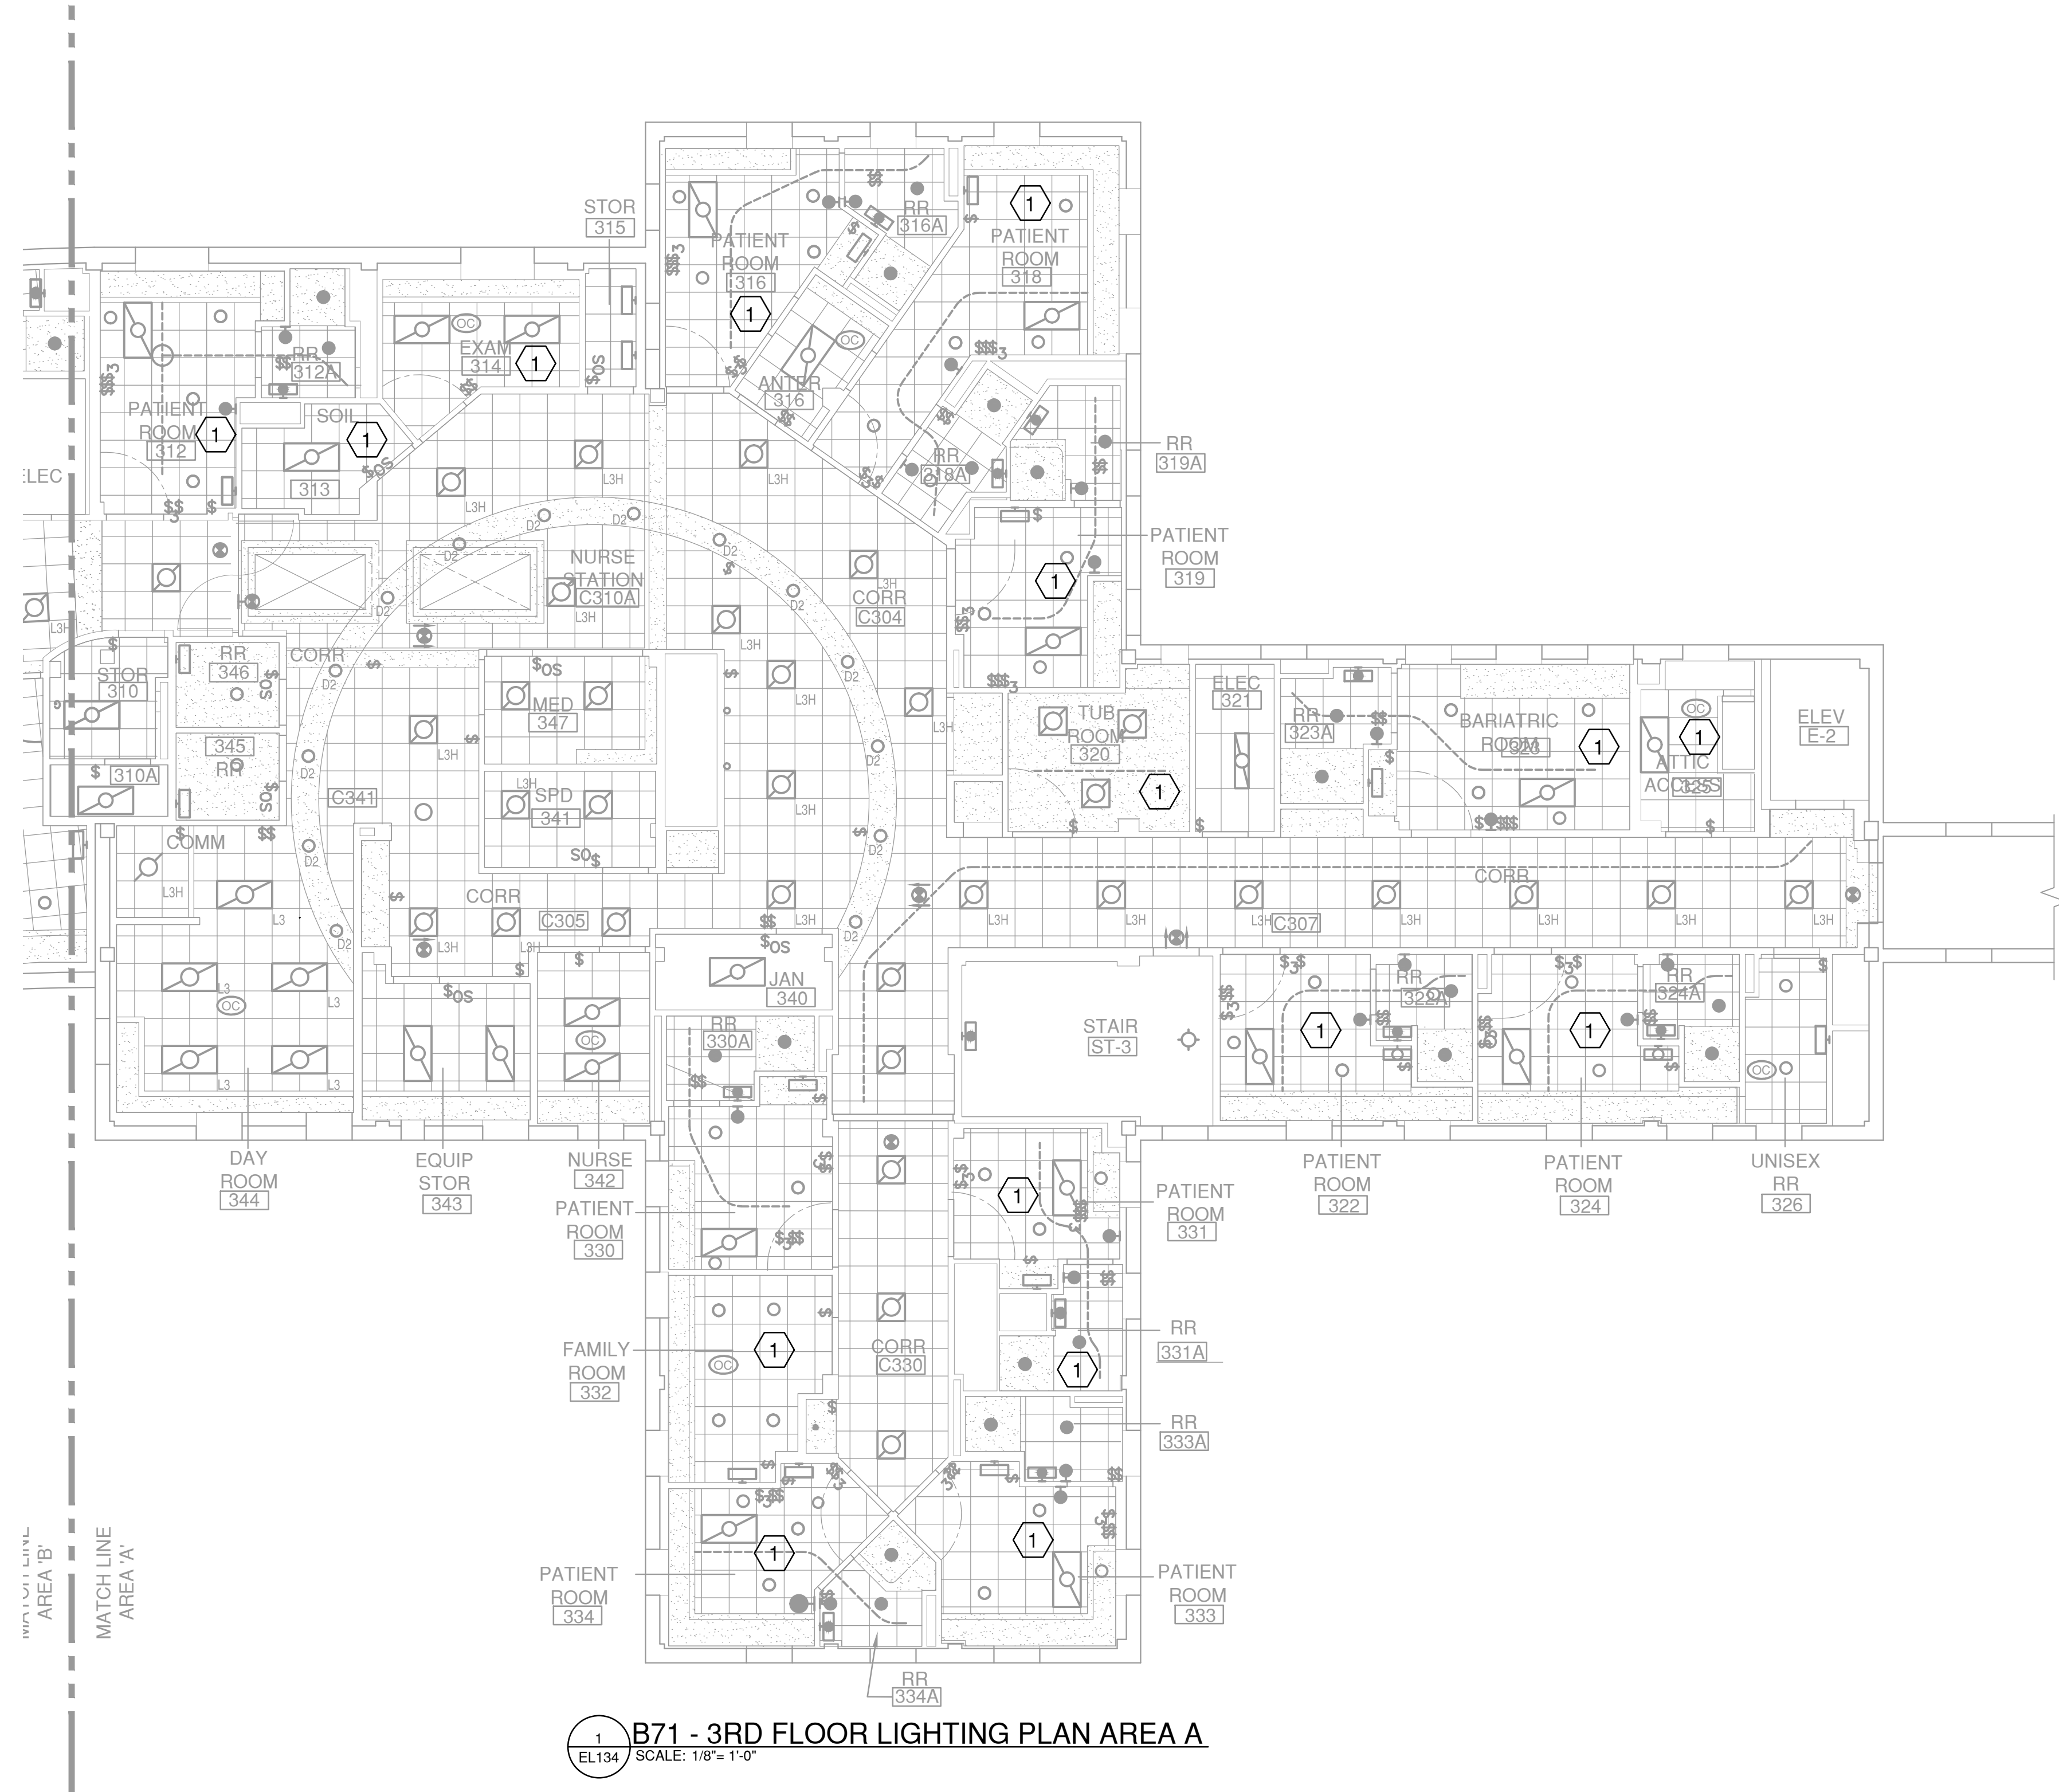


1 B71 - 3RD FLOOR LIGHTING PLAN AREA A
EL134 SCALE: 1/8" = 1'-0"

GENERAL PLAN NOTES:



1. WORK SHOWN IS FROM OBSERVATION. NO MEASUREMENTS WERE PERFORMED.
2. REFER TO LUMINAIRE SCHEDULE ON SHEET EL601, EL 602 AND EL603.
3. LIGHT SHADED ITEMS ARE EXISTING TO REMAIN. DARK SHADED ARE NEW OR MODIFICATIONS THAT NEED TO BE DONE TO THEM.

ELECTRICAL KEY NOTES:

1. NO SURVEY WAS CONDUCTED IN THIS ROOM AS IT WAS NOT PART OF THE SURVEYING SCOPE.

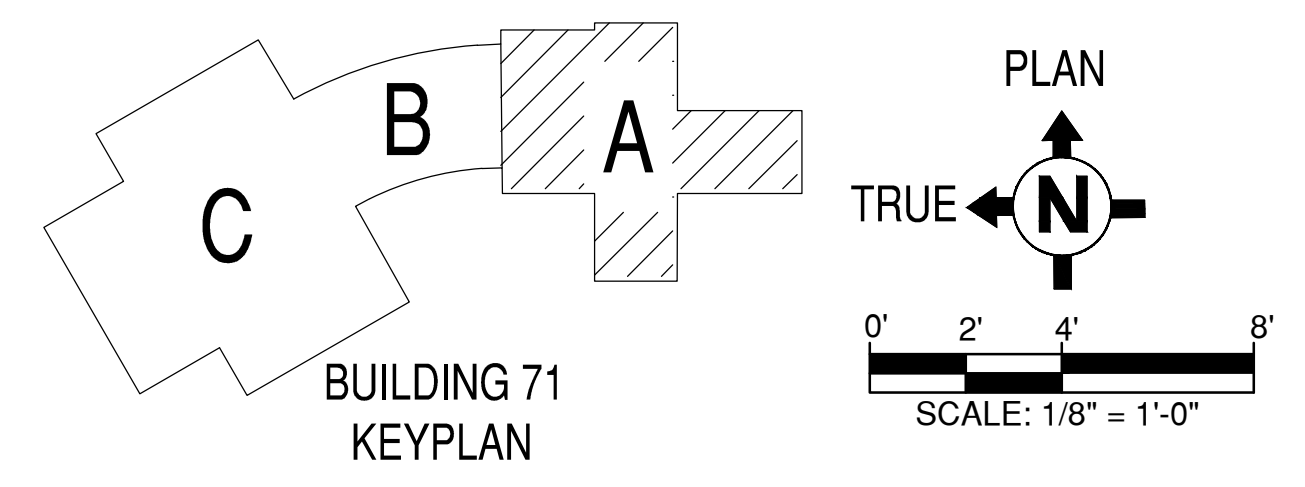


BID DOCUMENTS

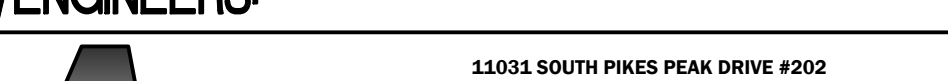		CONSULTANTS:				ARCHITECT/ENGINEERS:		Drawing Title B71 - 3RD FLOOR LIGHTING PLAN AREA A		Project Title ENERGY AUDIT CORRECTIONS PHASE I		Project Number 666-15-110		Office of Construction and Facilities Management	
						<div><p>11031 SOUTH PIKES PEAK DRIVE #202 PARKER, COLORADO 80138 PH: 303.841.3922 WWW.AES-GRP.COM</p></div>				Building Number 71					
								Approved Project Director DOUGLAS G LOFGREN, SUPERVISORY STAFF ENGINEER/ENERGY MANAGER PLANT OPERATIONS, MAINT + REPAIR FMS OFFICE: 307-675-3671 EMAIL: DOUGLASLOFGREN@VA.GOV		Location FT. MCKENZIE, SHERIDAN, WY		Drawing Number EL136		 Department of Veterans Affairs	
Revisions		Date								Date JANUARY 2015		Checked RJO			
												Dwg. 40 of 53			




1. WORK SHOWN IS FROM OBSERVATION. NO MEASUREMENTS WERE PERFORMED.
2. REFER TO LUMINAIRE SCHEDULE ON SHEET EL601, EL 602 AND EL603.
3. LIGHT SHADED ITEMS ARE EXISTING TO REMAIN. DARK SHADED ARE NEW OR MODIFICATIONS THAT NEED TO BE DONE TO THEM.


1. NO SURVEY WAS CONDUCTED IN THIS ROOM AS IT WAS NOT PART OF THE SURVEYING SCOPE.

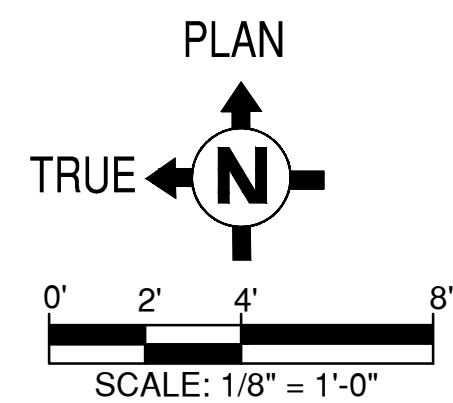

VA FORM 08-6231									
1	2	3	4	5	6	7	8	9	10

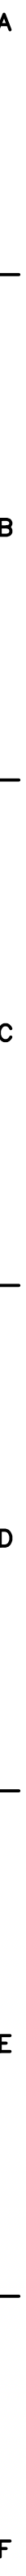

1. WORK SHOWN IS FROM OBSERVATION. NO MEASUREMENTS WERE PERFORMED.
2. REFER TO LUMINAIRE SCHEDULE ON SHEET EL601, EL 602 AND EL603.
3. LIGHT SHADED ITEMS ARE EXISTING TO REMAIN. DARK SHADED ARE NEW OR MODIFICATIONS THAT NEED TO BE DONE TO THEM.

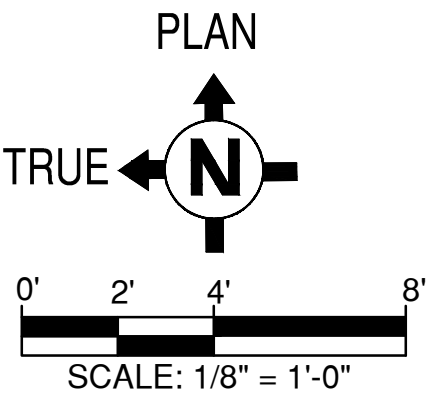VA FORM 08-6231