


three inches = one foot
one and one half inches = one foot
one inch = one foot
three quarters inch = one foot
one half inch = one foot
one quarter inch = one foot
three eighths inch = one foot
one eighth inch = one foot

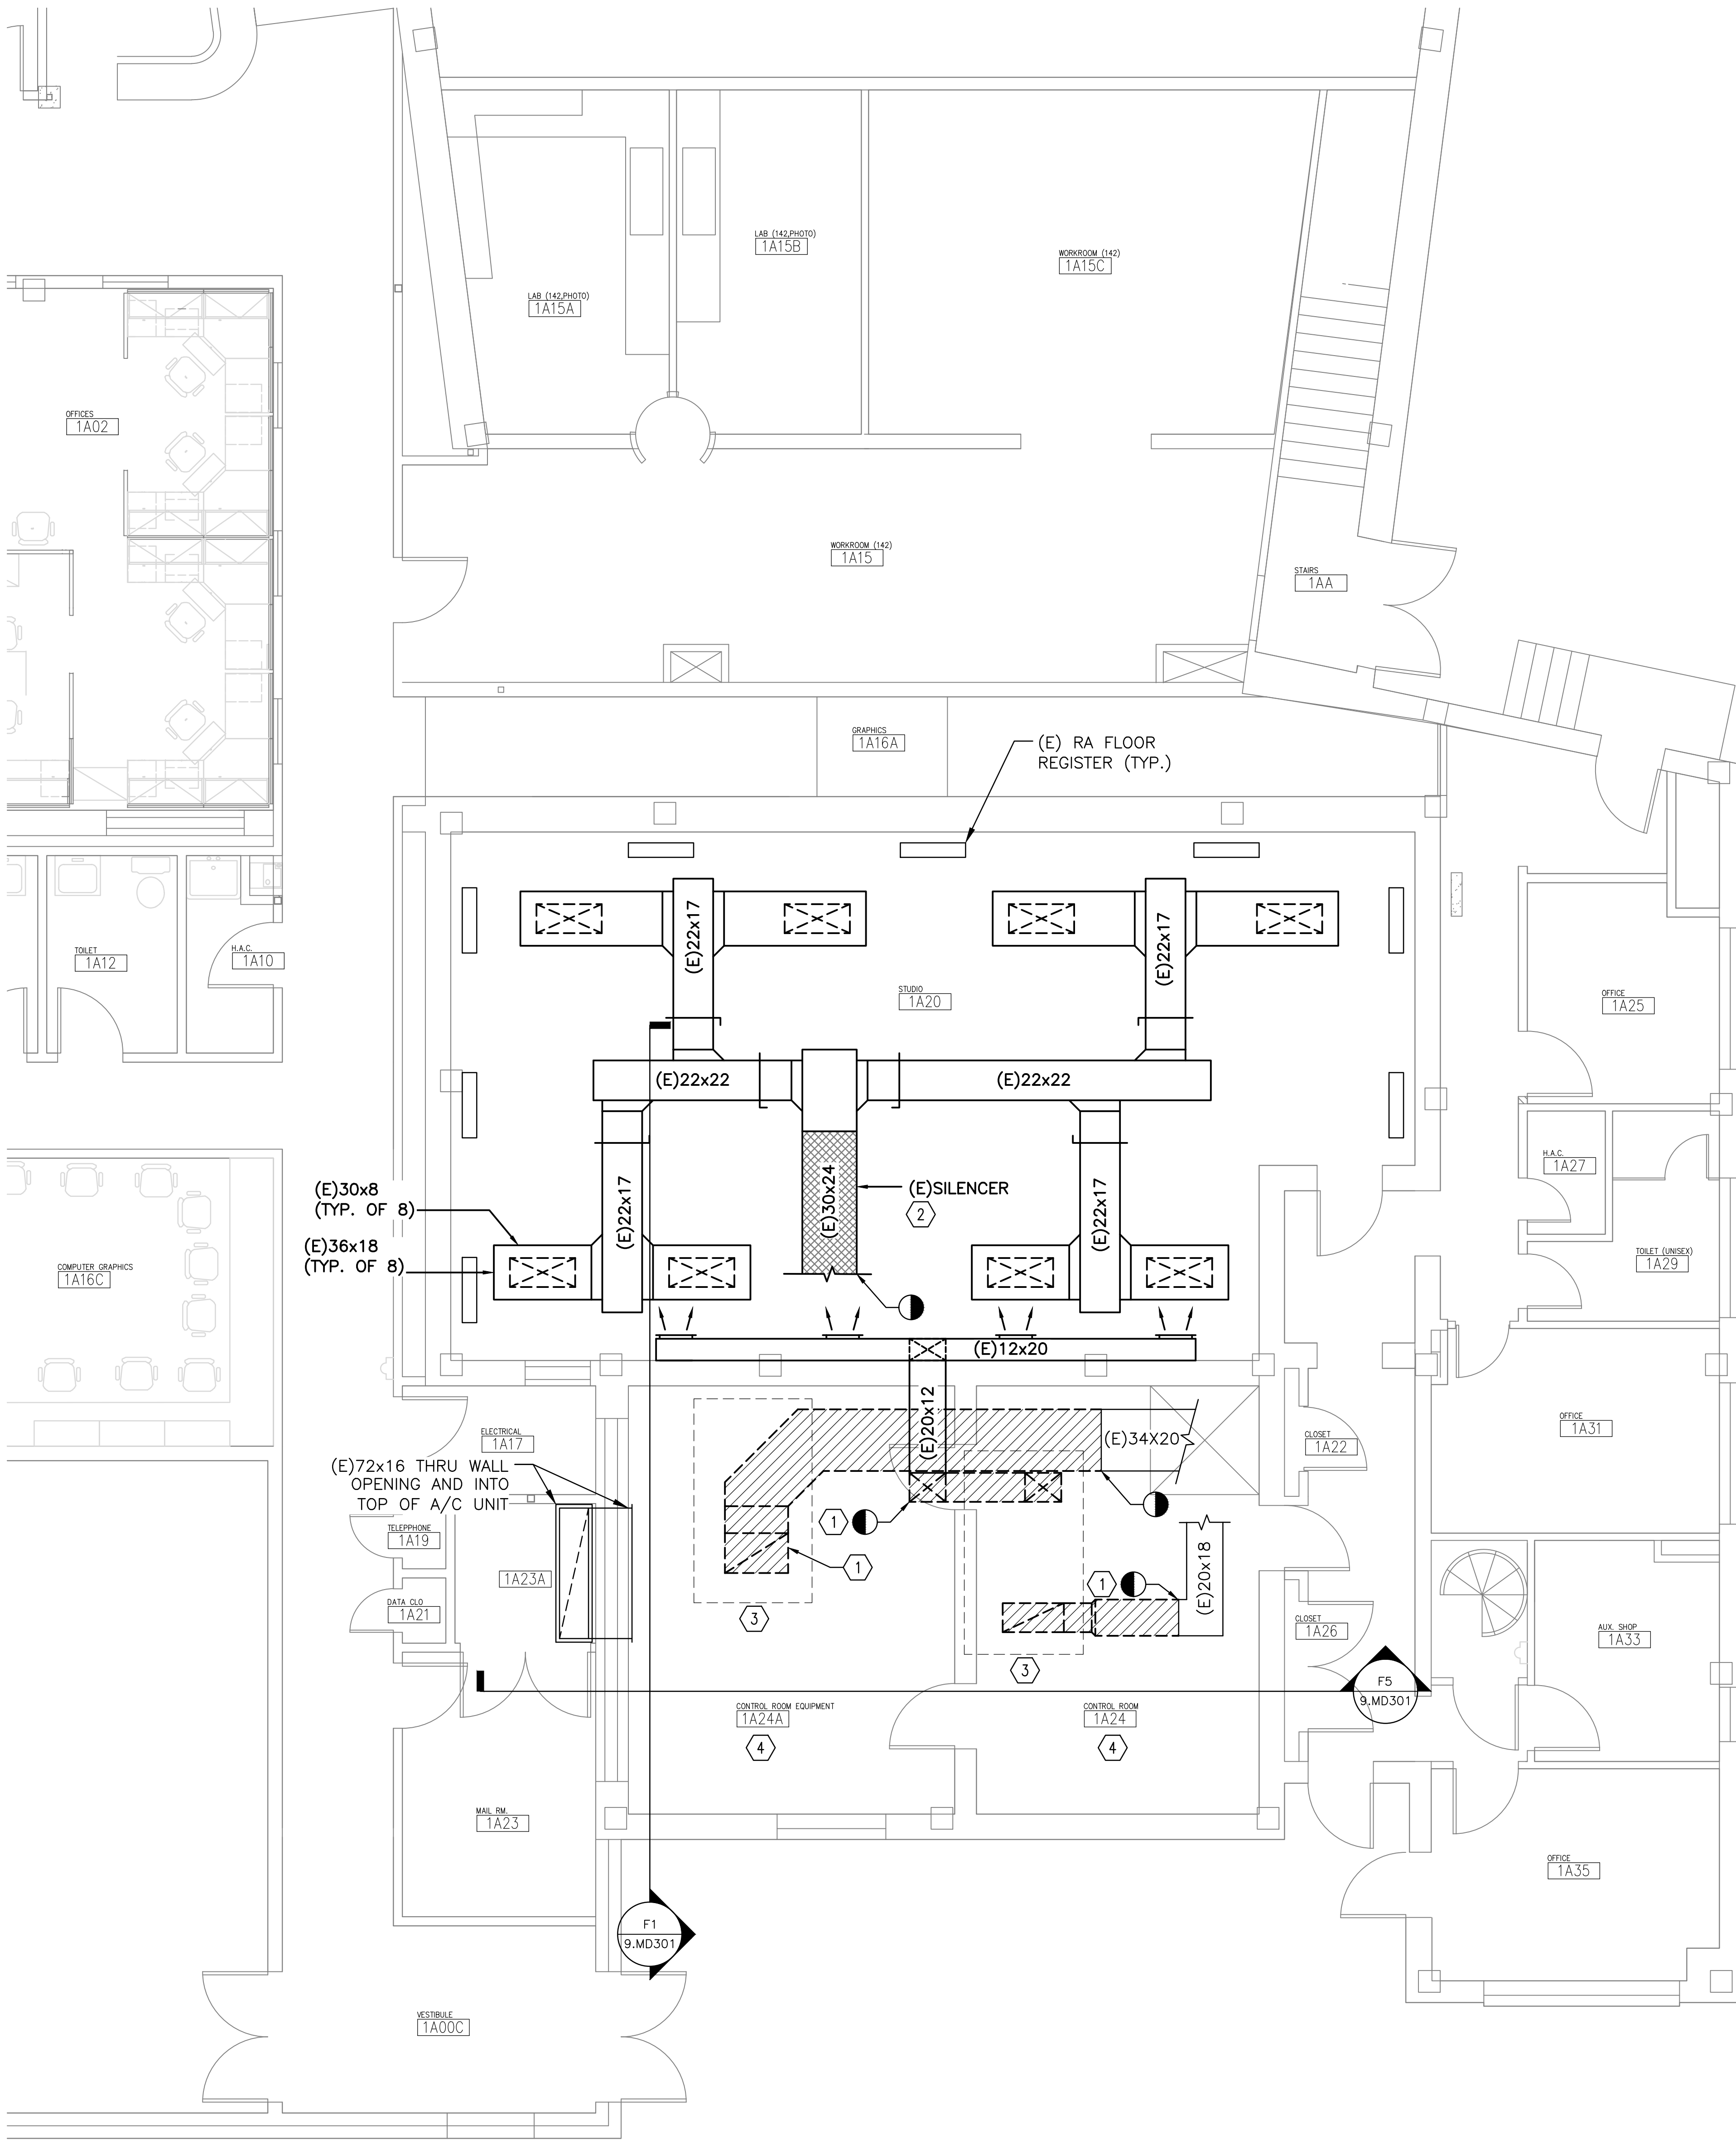

F2 FLOOR PLAN
SCALE 1/4" = 1'-0"


NOTES
A. REFER TO M-001 FOR MECHANICAL LEGEND, ABBREVIATIONS, AND GENERAL NOTES.

- KEY NOTES
1. REMOVE PORTION OF EXISTING DUCT; REFER TO 9.MD301.
 2. EXISTING DUCT SILENCER TO REMAIN.
 3. REMOVE EXISTING AHU-RT-1 AND AHU-RT-2; REFER TO 9.MD102.
 4. DURING DEMOLITION AND CONSTRUCTION OF EXISTING EQUIPMENT, CONTRACTOR IS TO PROVIDE DUST COVERS TO PROTECT EQUIPMENT. MOVABLE EQUIPMENT MAY BE MOVED AND SET BACK IN PLACE BY THE CONTRACTOR PROVIDED THE COR PROVIDES APPROVAL FOR SUCH COORDINATION AND EXTENT.

LEGEND

- END OF DEMOLITION
- EXISTING ITEMS TO BE DEMOLISHED
- (E) EXISTING ITEM
- (D) DEMOLISH ITEM
- A1 PHOTO INDICATOR

GENERAL NOTE:
ALL EXISTING PIPING, DUCTWORK, SPRINKLERS, CONDUIT, LIGHTING OR OTHER CONSTRUCTION SHALL BE RELOCATED AS NECESSARY FOR ALL DEMOLITION AND INSTALLATION WORK.

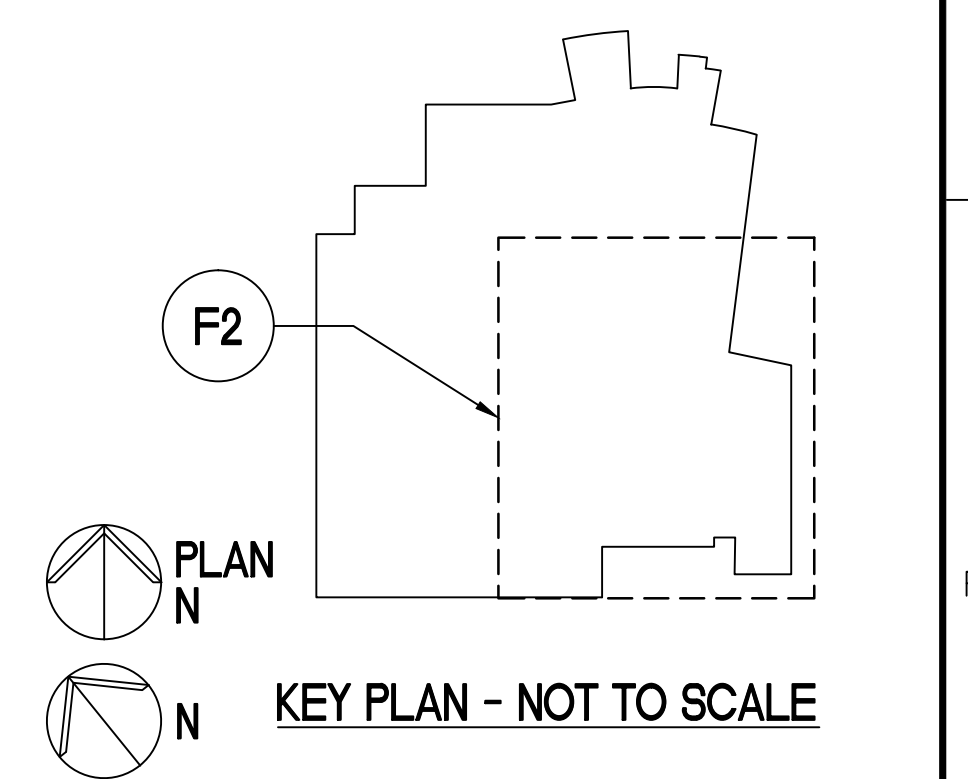

FULLY SPRINKLERED
BID DOCUMENTS
FOR CONSTRUCTION

Office of
Construction
and Facilities
Management

Department of
Veterans Affairs

| |
|---|
| |
|---|