



SAFETY/SERVICE CLEARANCE PLAN

SCALE: 1/4" = 1'-0"

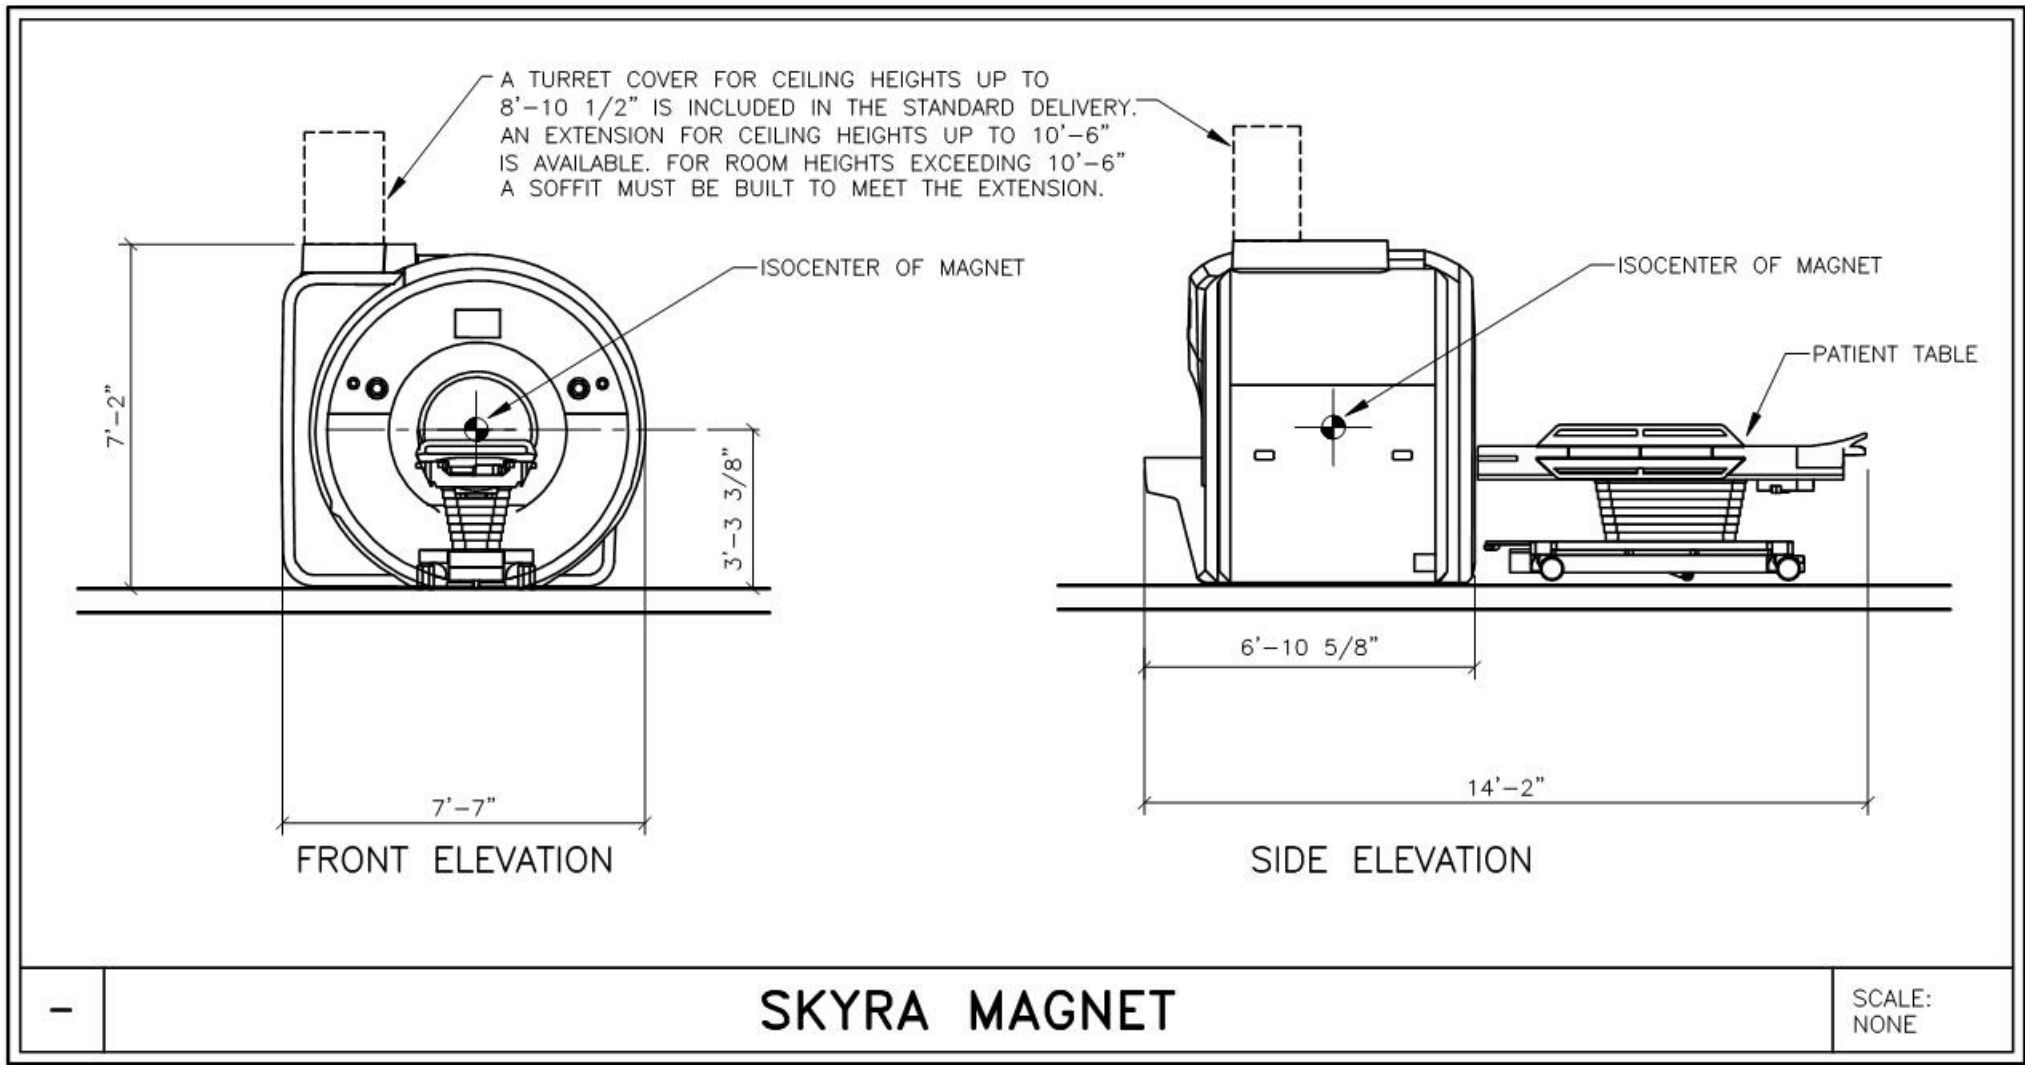

SKYRA MAGNET

SCALE: NONE

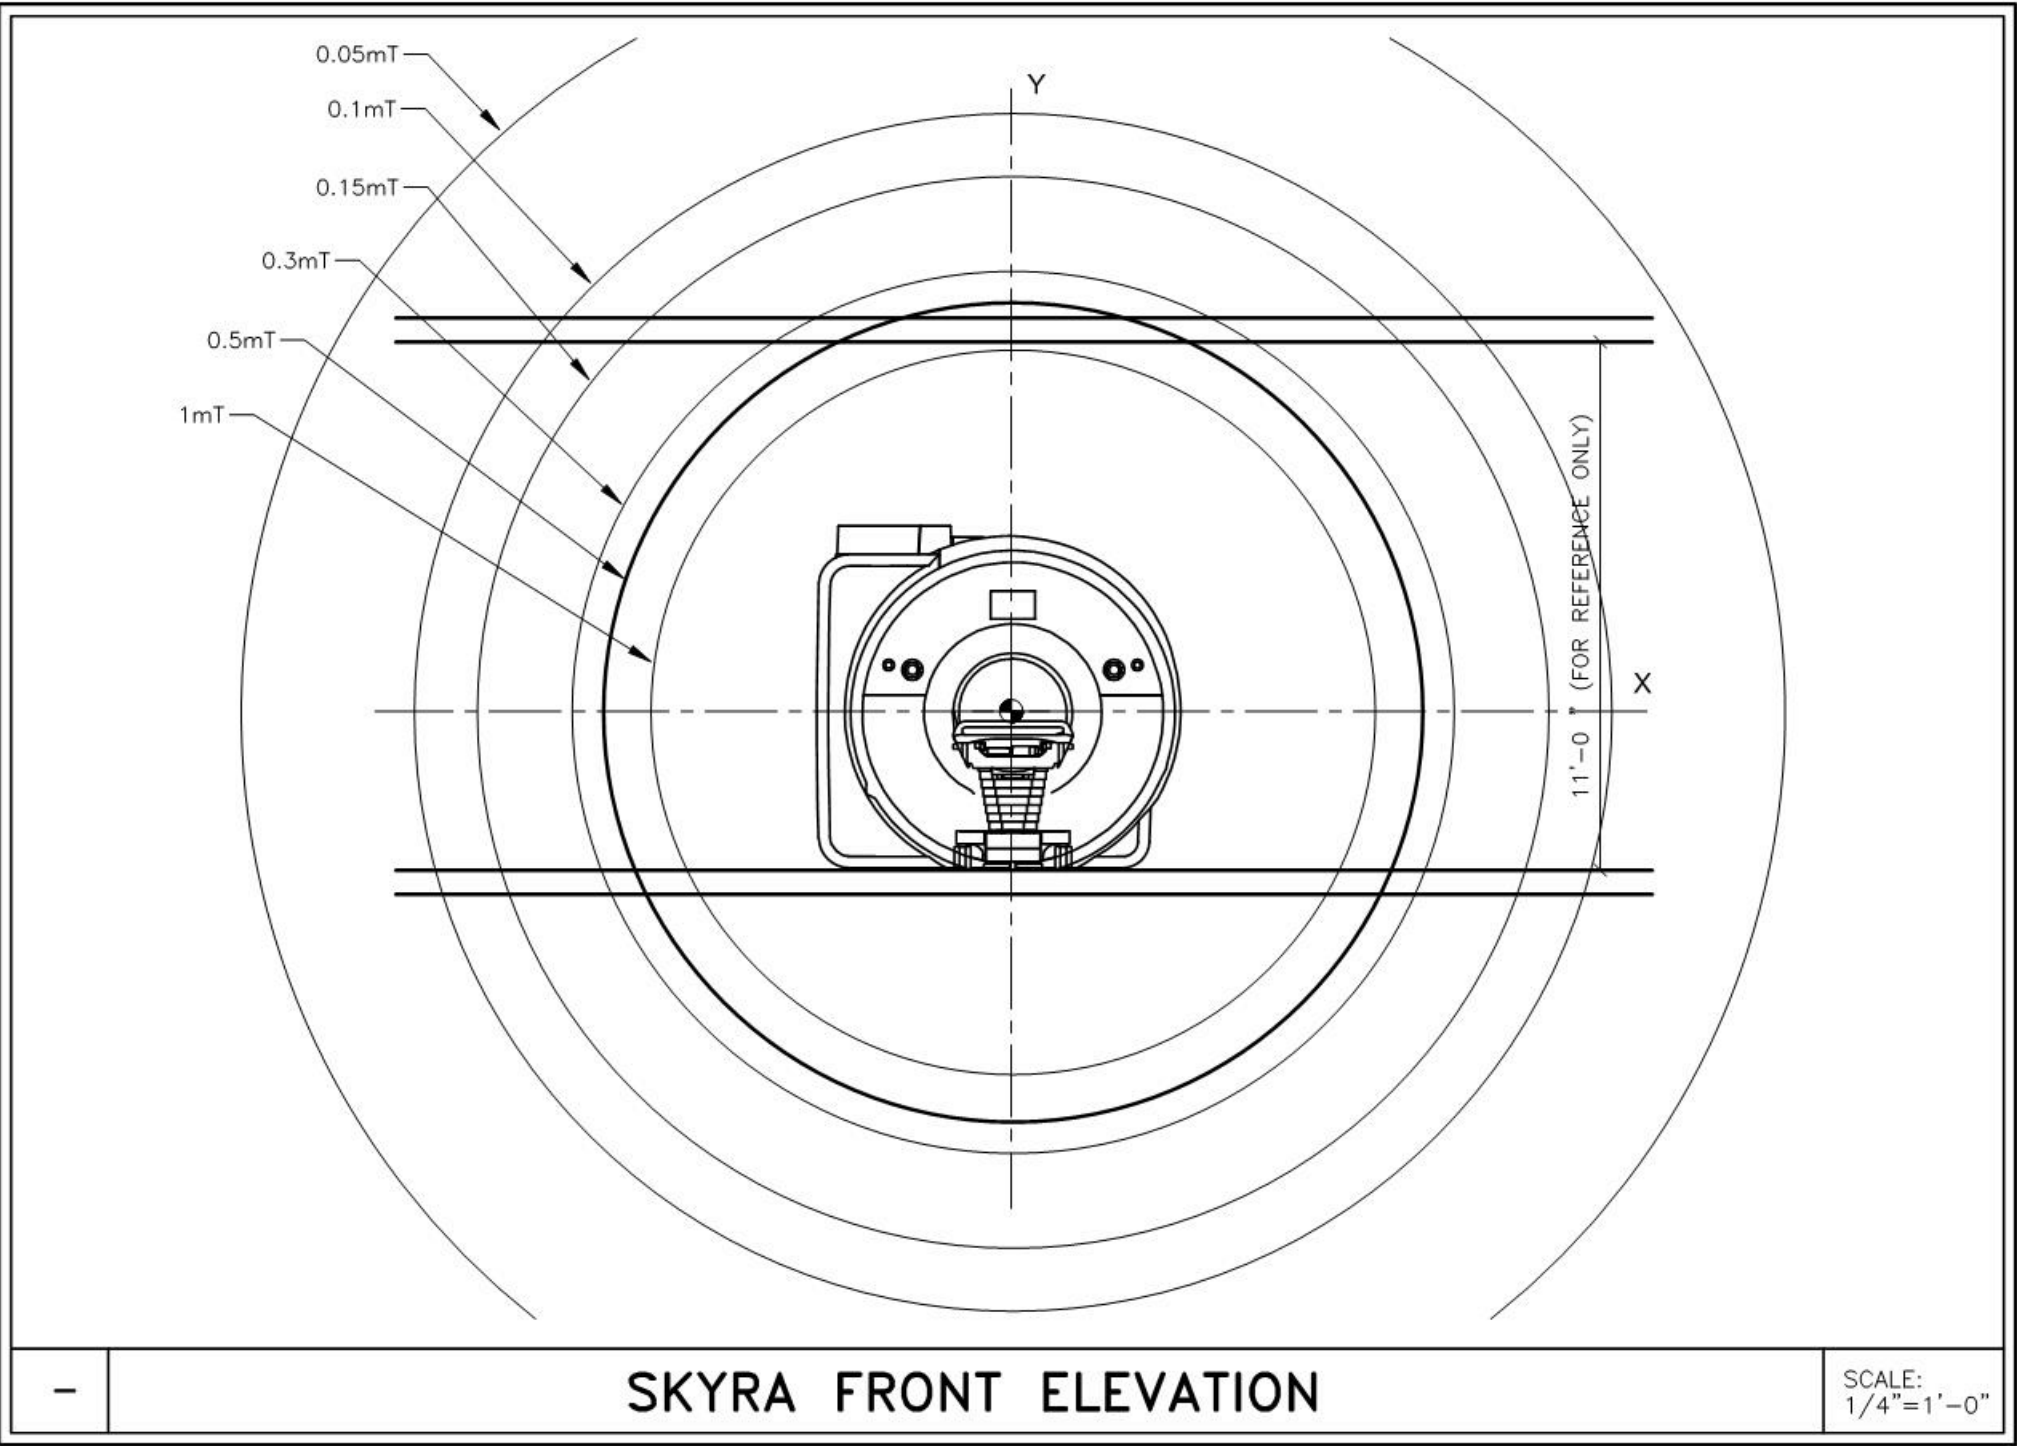

SKYRA FRONT ELEVATION

SCALE: 1/4" = 1'-0"

ATTENTION:

- THIS DRAWING IS DESIGNED TO CONFORM TO FEATURES AND EQUIPMENT REQUIREMENTS PRESENTED AT THE TIME OF THEIR PREPARATION. SINCE BOTH THESE FACTORS ARE SUBJECT TO DESIGN MODIFICATION, THEY ARE NOT TO BE USED FOR CONSTRUCTION PURPOSES.
- THIS SET OF PLANS REPRESENTS A COMPLETE SET OF DETAILS AND SHOULD NOT BE SEPARATED.

- IT IS RECOMMENDED THAT THE SIEMENS DRAWINGS BE INCORPORATED WITH THE CONSTRUCTION DOCUMENTS FOR REFERENCE.

- ALL DIMENSIONS SHOWN ON THIS DRAWING ARE FROM FINISHED SURFACES.
- THIS DRAWING DOES NOT PROVIDE RADIATION SHIELDING REQUIREMENTS FOR X-RAY AND ASSOCIATED EQUIPMENT. THE CUSTOMER IS RESPONSIBLE FOR CONSULTING WITH A REGISTERED RADIATION PHYSICIST TO SPECIFY RADIATION PROTECTION.

			PROJECT MANAGER: TRENT CHILDRESS TEL: (517) 341-1094 EXT: VMAIL: FAX: EMAIL: trent.childress@siemens.com		
			SIEMENS		
			CINCINNATI VAMC		
			5200 VINE STREET, CINCINNATI, OH 45220 MRI SUITE 2024 - MAGNETOM SKYRA W/MOBILE TABLE		
			PROJECT #:		SHEET:
			1400888		A-102
			SHEET 2 OF 10		DRAWN BY: R. SUTHERS
			DATE: 11/03/15		
			-ISSUE BLOCK-		
			SCALE: AS NOTED	REF. # 30182993	

--	--	