

V.A. MEDICAL CENTER  
BATH, NEW YORK 14810

<u>DRAWING NO.</u>	<u>SYMBOL</u>	<u>SHEET</u>	<u>TITLE</u>
VAMC-528AG-1762	T-1	1 OF 2	COVER SHEET
VAMC-528AG-1762	A-1	2 OF 2	ROOF PLANS, DETAILS & NOTES

AB	ANCHOR BOLT	EA	EACH
AC	AIR CONDITIONING	EL	ELEVATION
ACT	ACOUSTICAL CEILING TILE	ELEC	ELECTRIC
ADQL	ADJUSTABLE	ELEV	ADDITIONAL
ADJ	ADJUSTABLE	EQ	EQUAL
AFP	ABOVE FINISH FLOOR	EW	EACH WAY
ALT	ALTERNATE	EXT	EXTERIOR
AL	ALUMINUM	EXG	EXISTING
ARCH	ARCHITECTURAL		
ASPH	ASPHALT	FBLG	FIBERGLASS
		FD	FLOOR DRAIN
BV	BOTTOM OF	FTE	FINISH FLOOR ELEVATION
BD	BOARD	FIN	FIN
BL	BUILDING LINE	FLR	FLOOR
BLOG	BUILDING	FNDR	FOUNDATION
BLK	BLOCK	FP	FIREPLACE
BKLG	BLOCKING	FR	FAMILY ROOM
BP	BEARING PLATE	FTG	FOOTING
BR	BRIERDUM		
BSMT	BASEMENT	GC	GENERAL CONTRACTOR
BTWN	BETWEEN	GL	GLASS
BRG	BEARING	GN	GLUE AND NAIL
		GWB	GYPSPUM WALL BOARD
		GP	GYPSPUM
CB	CATCH BASIN		
CC	CENTER TO CENTER	H	HIGH
CDM	CEMENT	HC	HOLLOW CORE
CG	CORNER GUARD	HDR	HEADER
CGJ	CONSTRUCTION JOINT or CONTROL JOINT	HDW	HARDWARE
CLG	CEILING	HGT	HEIGHT
CMU	CONCRETE MASONRY UNIT	HM	HOLLOW METAL
COL	COLUMN	HORIZ	HORIZONTAL
COMP	COMPACTED	H.P.	HIGH POINT
CONC	CONCRETE	H.R.	HANDRAIL
CONST	CONSTRUCTION	HW	HOT WATER
CONT	CONTINUOUS		
COORD	COORDINATE	INS	INSULATION
CPT	CARPET	INT	INTERIOR
CRS	COURSE		
CRCT	CERAMIC TILE	JAN.	JANITORIAL
		JOIST	JOIST
D	DEEP/ DEPTH	JT	JOINT
DBL	DOUBLE	K	KITCHEN
DET	DETAIL		
DF	DOWN DRAIN	L	LINEAR FEET
DIA	DIAMETER	LF	LEFT HAND
DIM	DIMENSION	LOC	LOCATION
DTL	DETAIL	LVL	LAMINATED VENEER LUMBER
DW	DISHWASHER		
DWG	DRAWING		


DETAIL NUMBER 1  
SHEET NUMBER A-100

SECTION MARKER


SECTION NUMBER 5  
SHEET NUMBER A-1

BUILDING SECTION MARKER

SECTION NUMBER 1  
SHEET NUMBER A-100

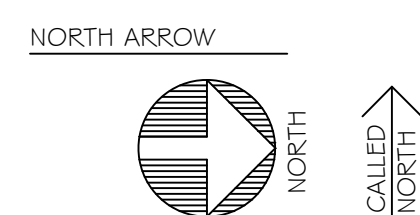

3 EQUIPMENT STORAGE  
4 LUMBER SHED  
5 EIGHT CAR GARAGE  
6 TEMPORARY HOUSING  
7 ENGINEERING OFFICE  
8 QUARTERS  
9 FIRE DEPARTMENT & GARAGE  
10 GARAGES, GEN. REPAIR, MASONRY STORAGE  
11 CARPORTS  
12 LAUNDRY / C.I.P.  
13 VOLUNTARY SERVICES  
14 SEWER - PUMP HOUSE  
15 MAIN DINING ROOM & KITCHEN & POST OFFICE  
16 EWS  
17 SECTION 4 - ADMINISTRATION BUILDING  
18 BOILER PLANT  
19 RESIDENTIAL PSYCHOLOGY, PSYCHOLOGY,  
20 SOCIAL, WORK SERVICE.  
21  
22  
23  
24 SECTION 4 - DOMICILIARY  
25 SECTION 4 - CHAPLAIN  
26 CHAPLAIN SERVICE, CHAPLAIN  
27 MAIN CHAPEL  
28 U.S. SUPPLY, FISCAL  
29 MUSEUM  
30 VOLUNTARY SERVICE, STATION POLICE  
31 QUARTERS  
32 QUARTERS  
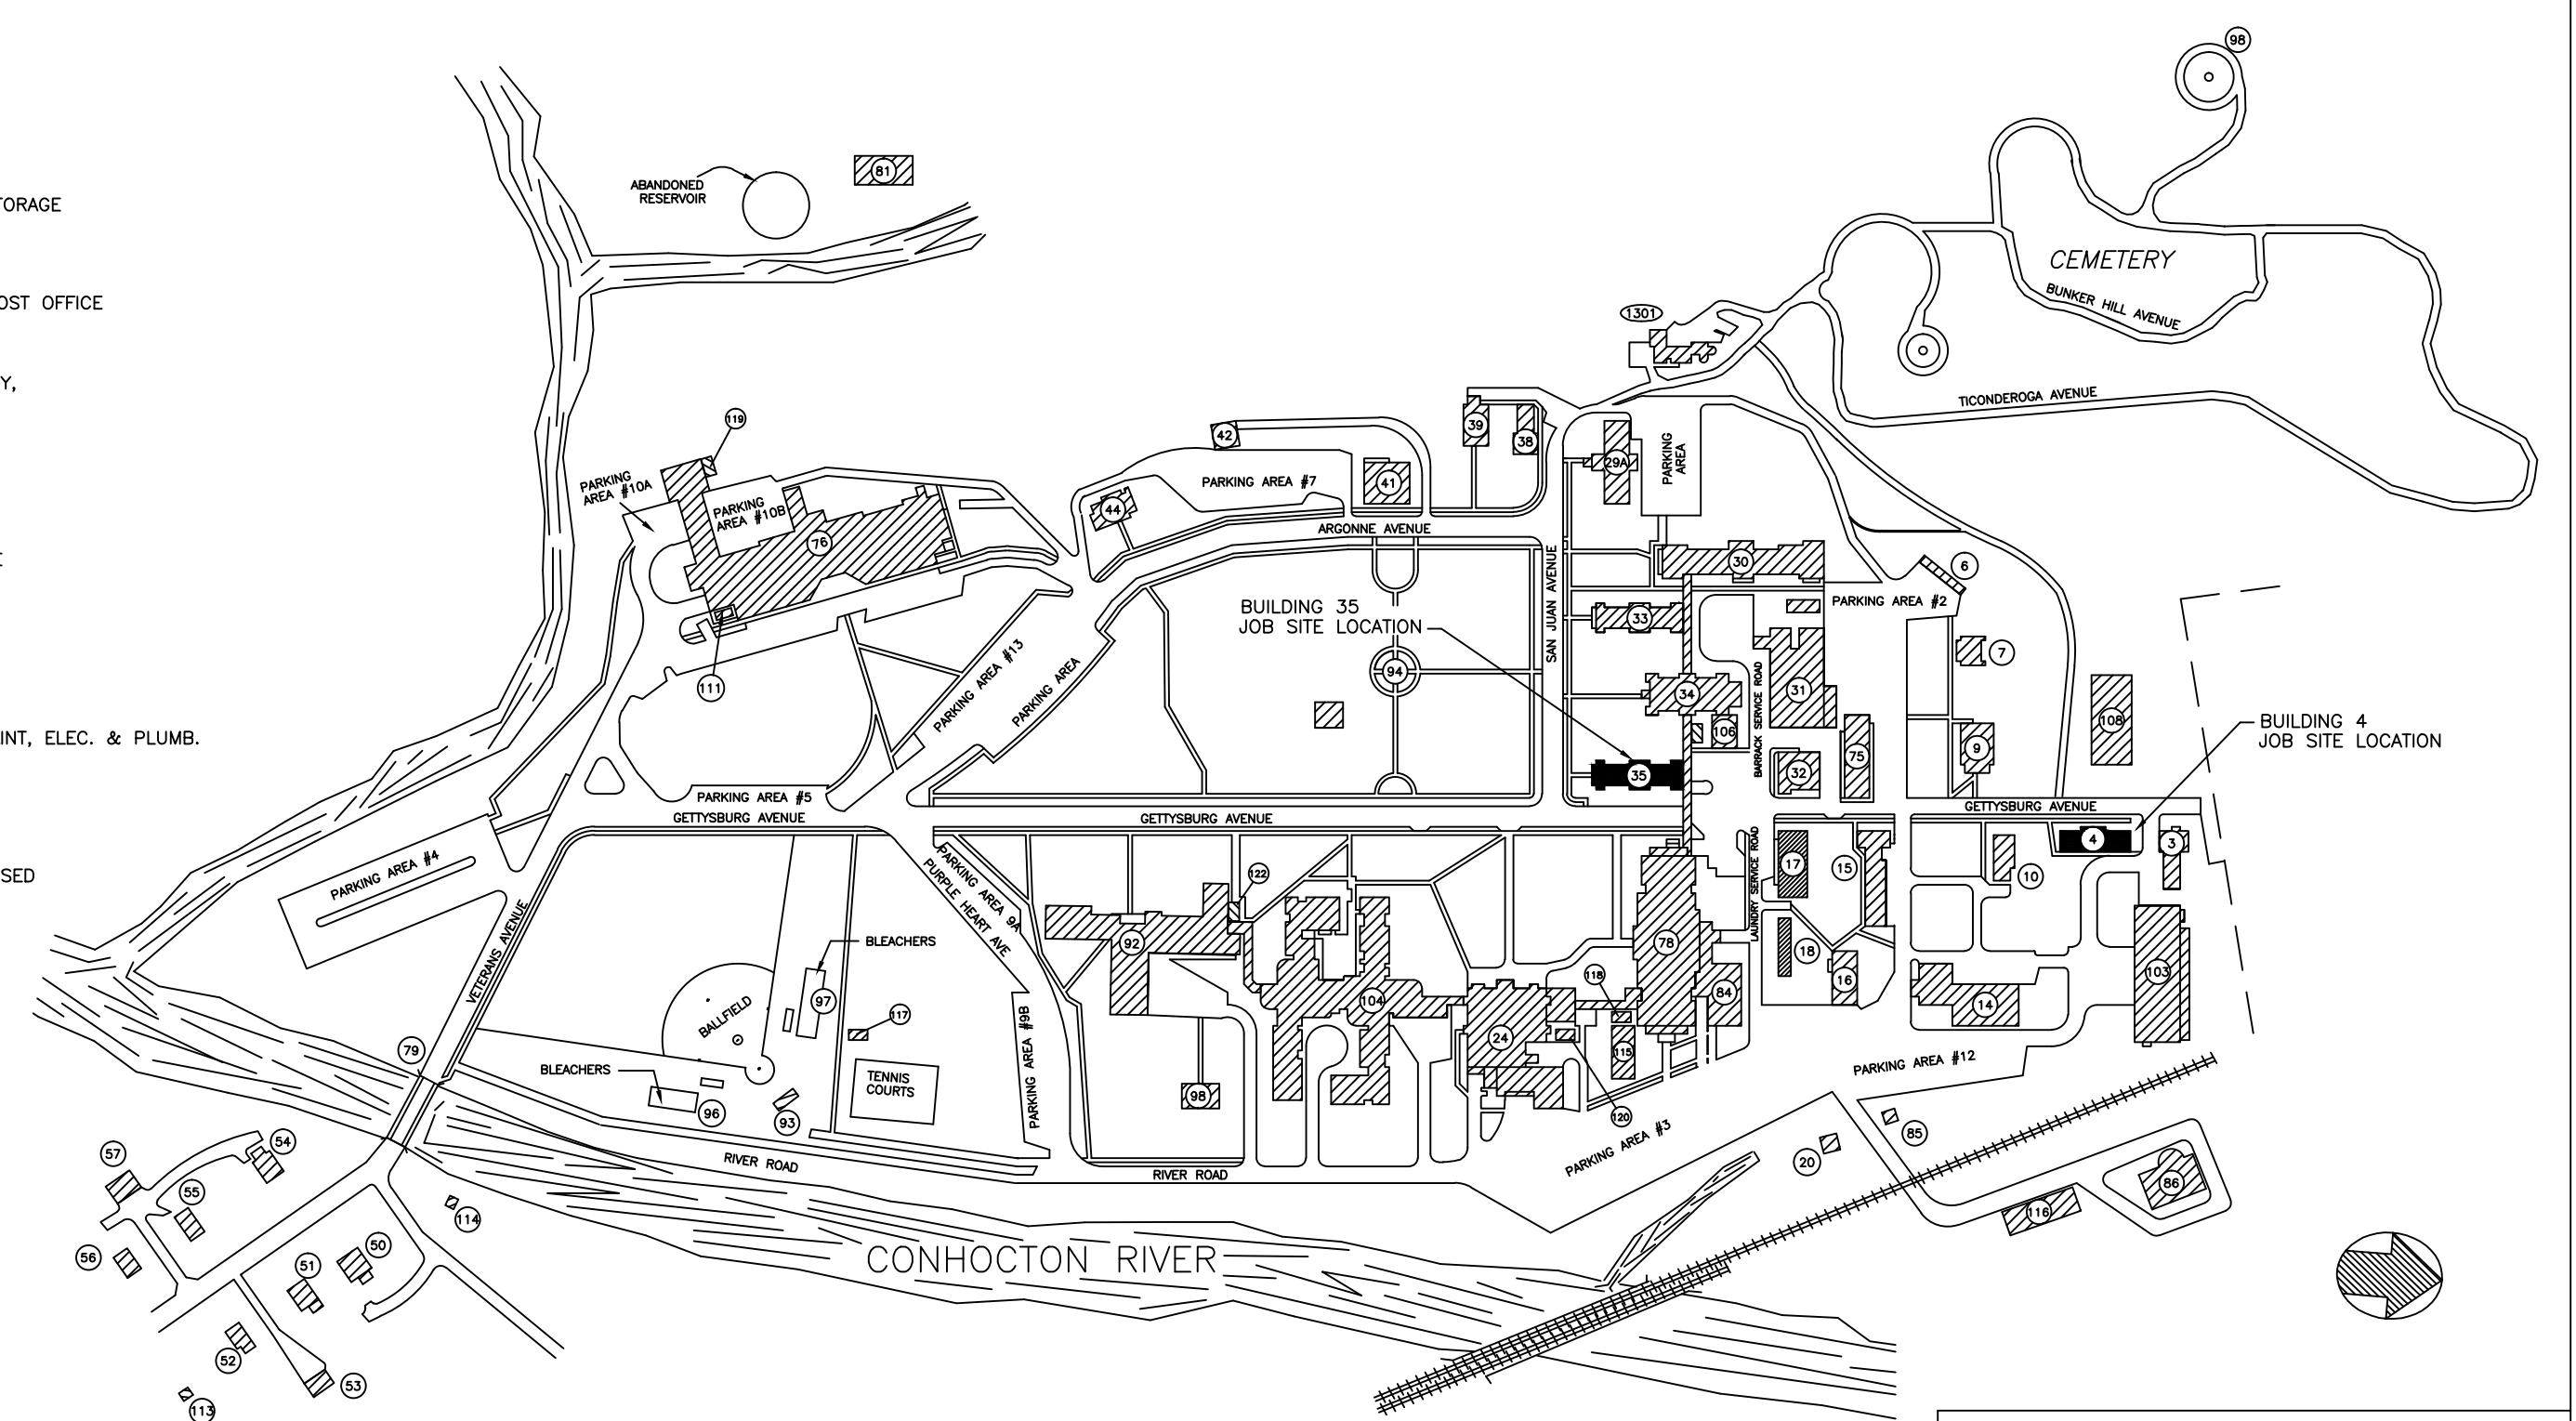

SITE PLAN  
NOT TO SCALE

VETERANS ADMINISTRATION MEDICAL CENTER  
BATH, NEW YORK

STATION PLOT PLAN

[illegible]