
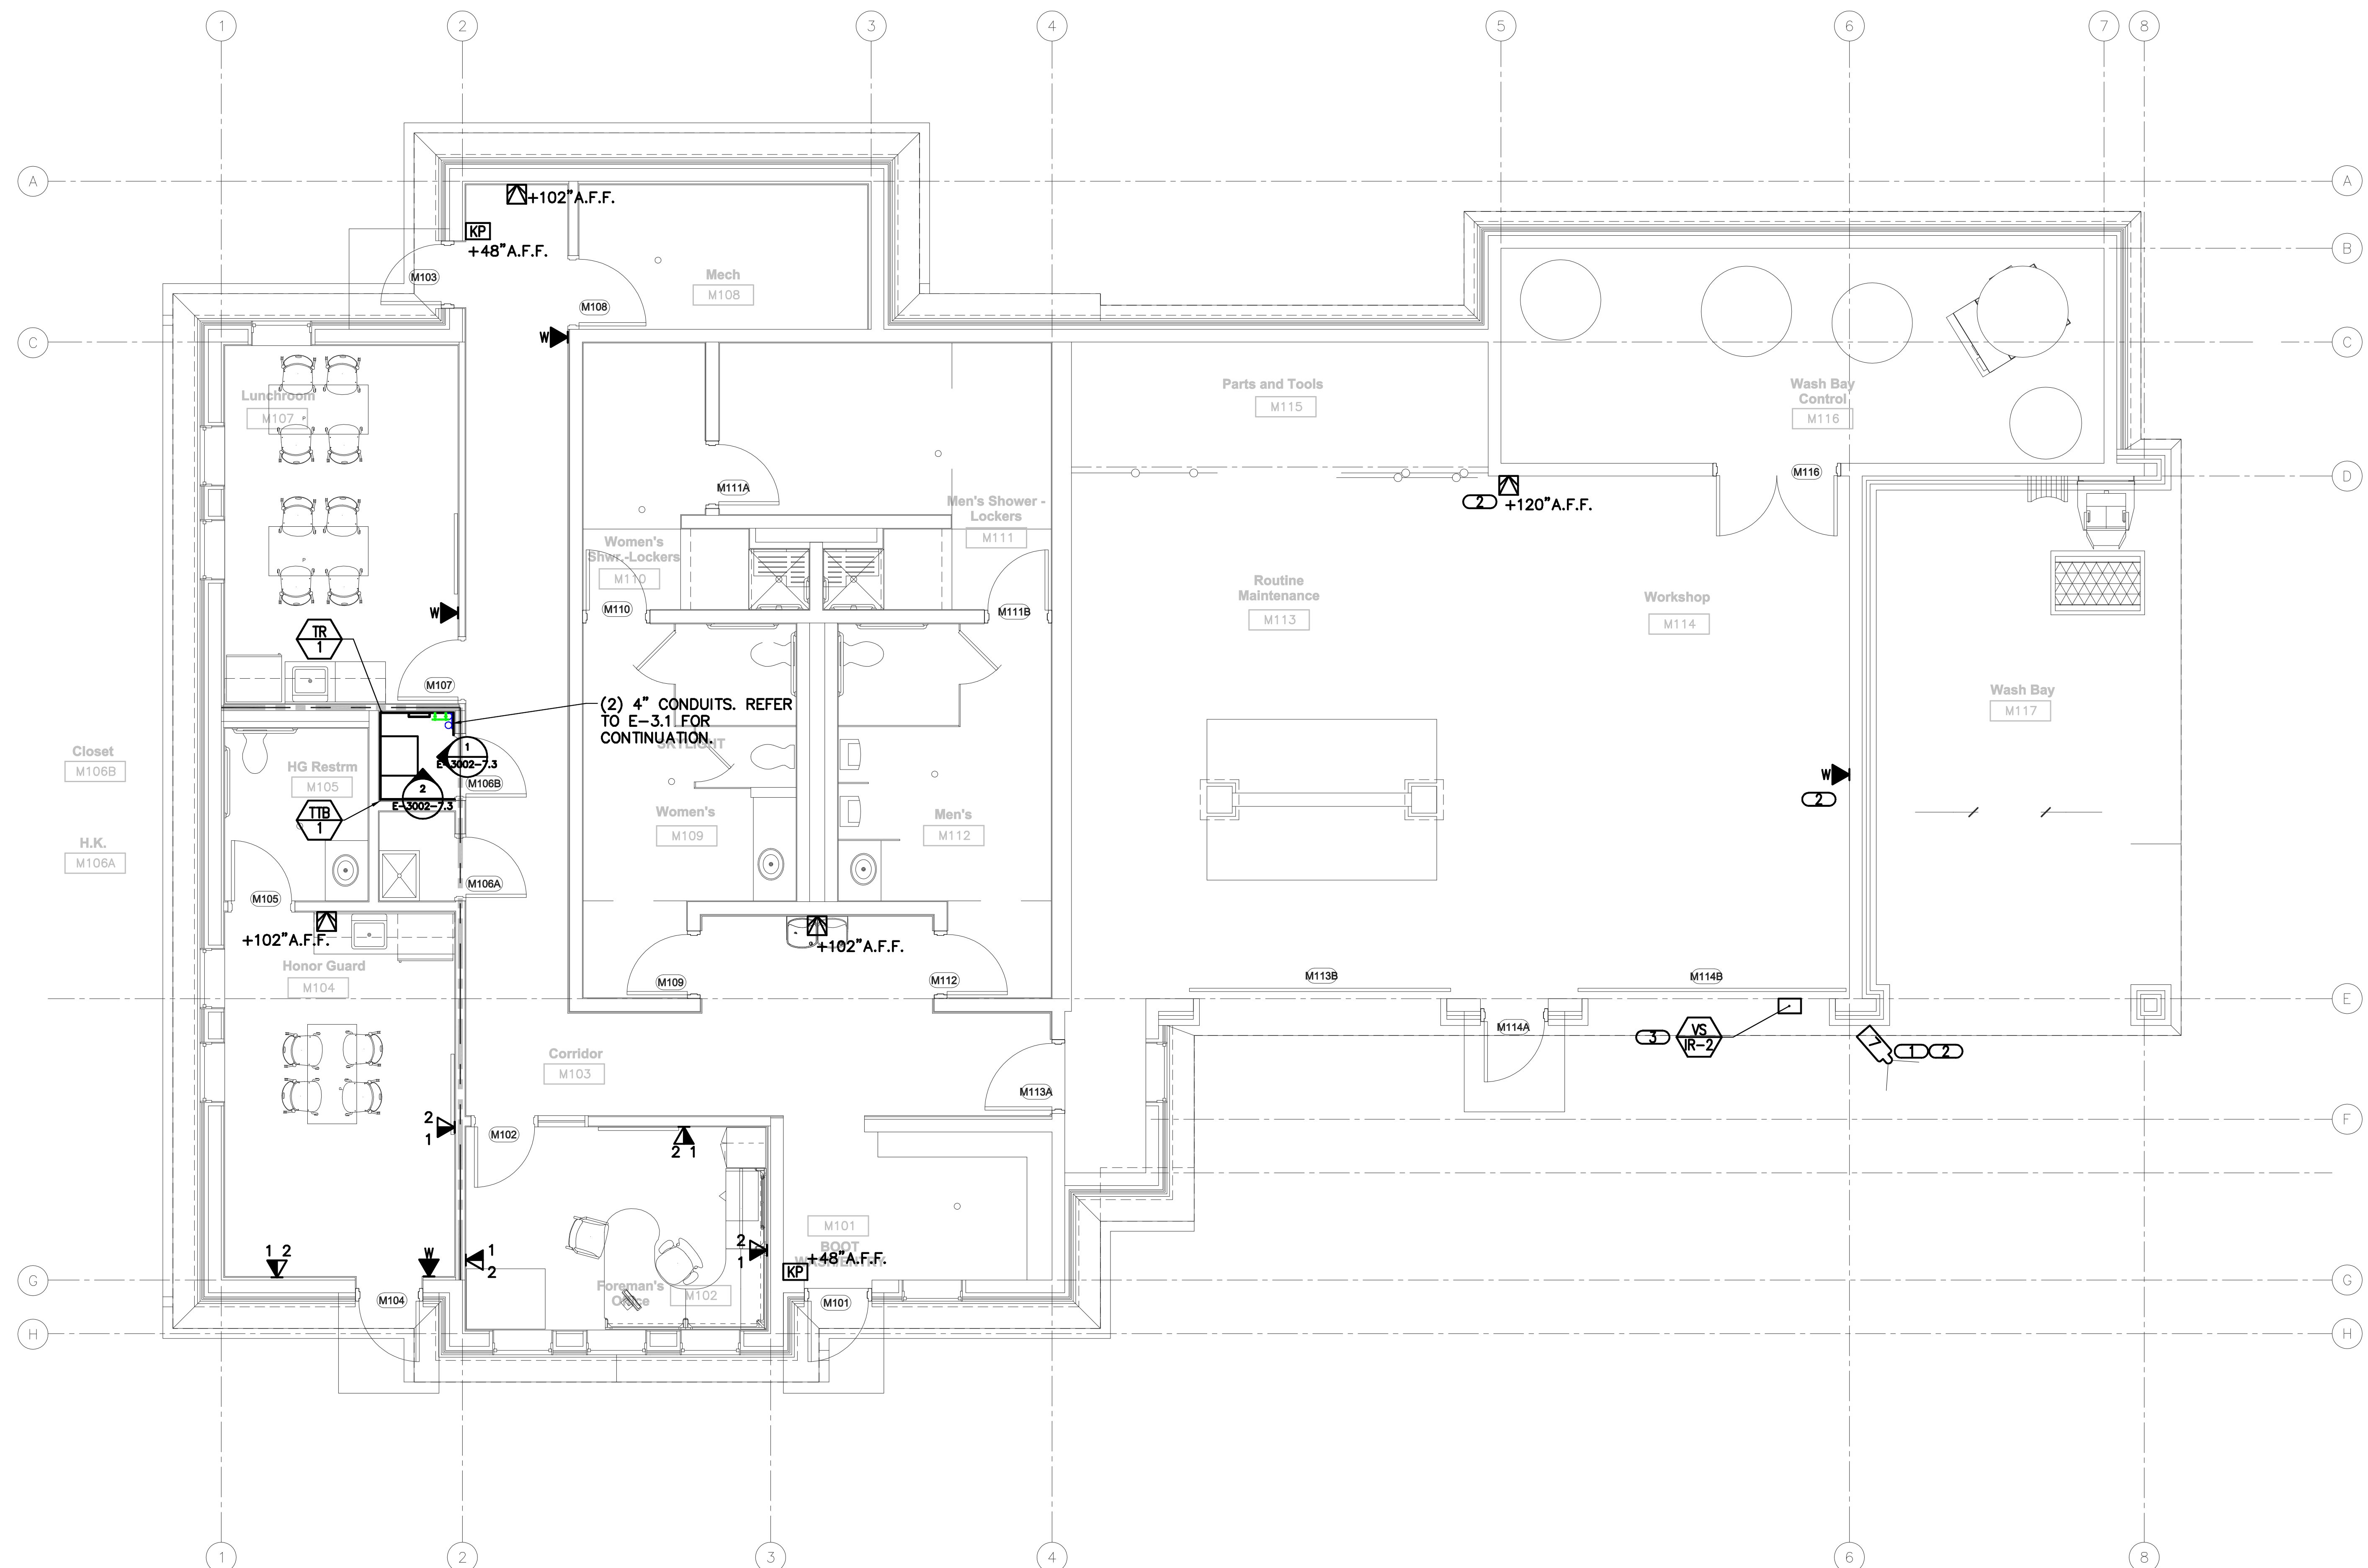


- | |
|---|
| KEYNOTES  |
| <ol style="list-style-type: none"> 1. REFER TO 1/E-2.1 FOR ADDITIONAL INFORMATION ON EXTERIOR CAMERA POSITION. 2. CONTRACTOR SHALL EXTEND CONDUIT TO CORRIDOR M103. 3. INSTALL ILLUMINATOR AT SAME HEIGHT AS CAMERA. |



 1 **MAINTENANCE BUILDING FLOOR PLAN - TECHNOLOGY**
SCALE: 1/4"=1'-0"

BID DOCUMENTS 7/1/2011

	</
--	--	----