


three inches = one foot
one and one-half inches = one foot
one inch = one foot
three-quarters inch = one foot
one-half inch = one foot
three-eighths inch = one foot
one-quarter inch = one foot
one-eighth inch = one foot
Computer Filenames:

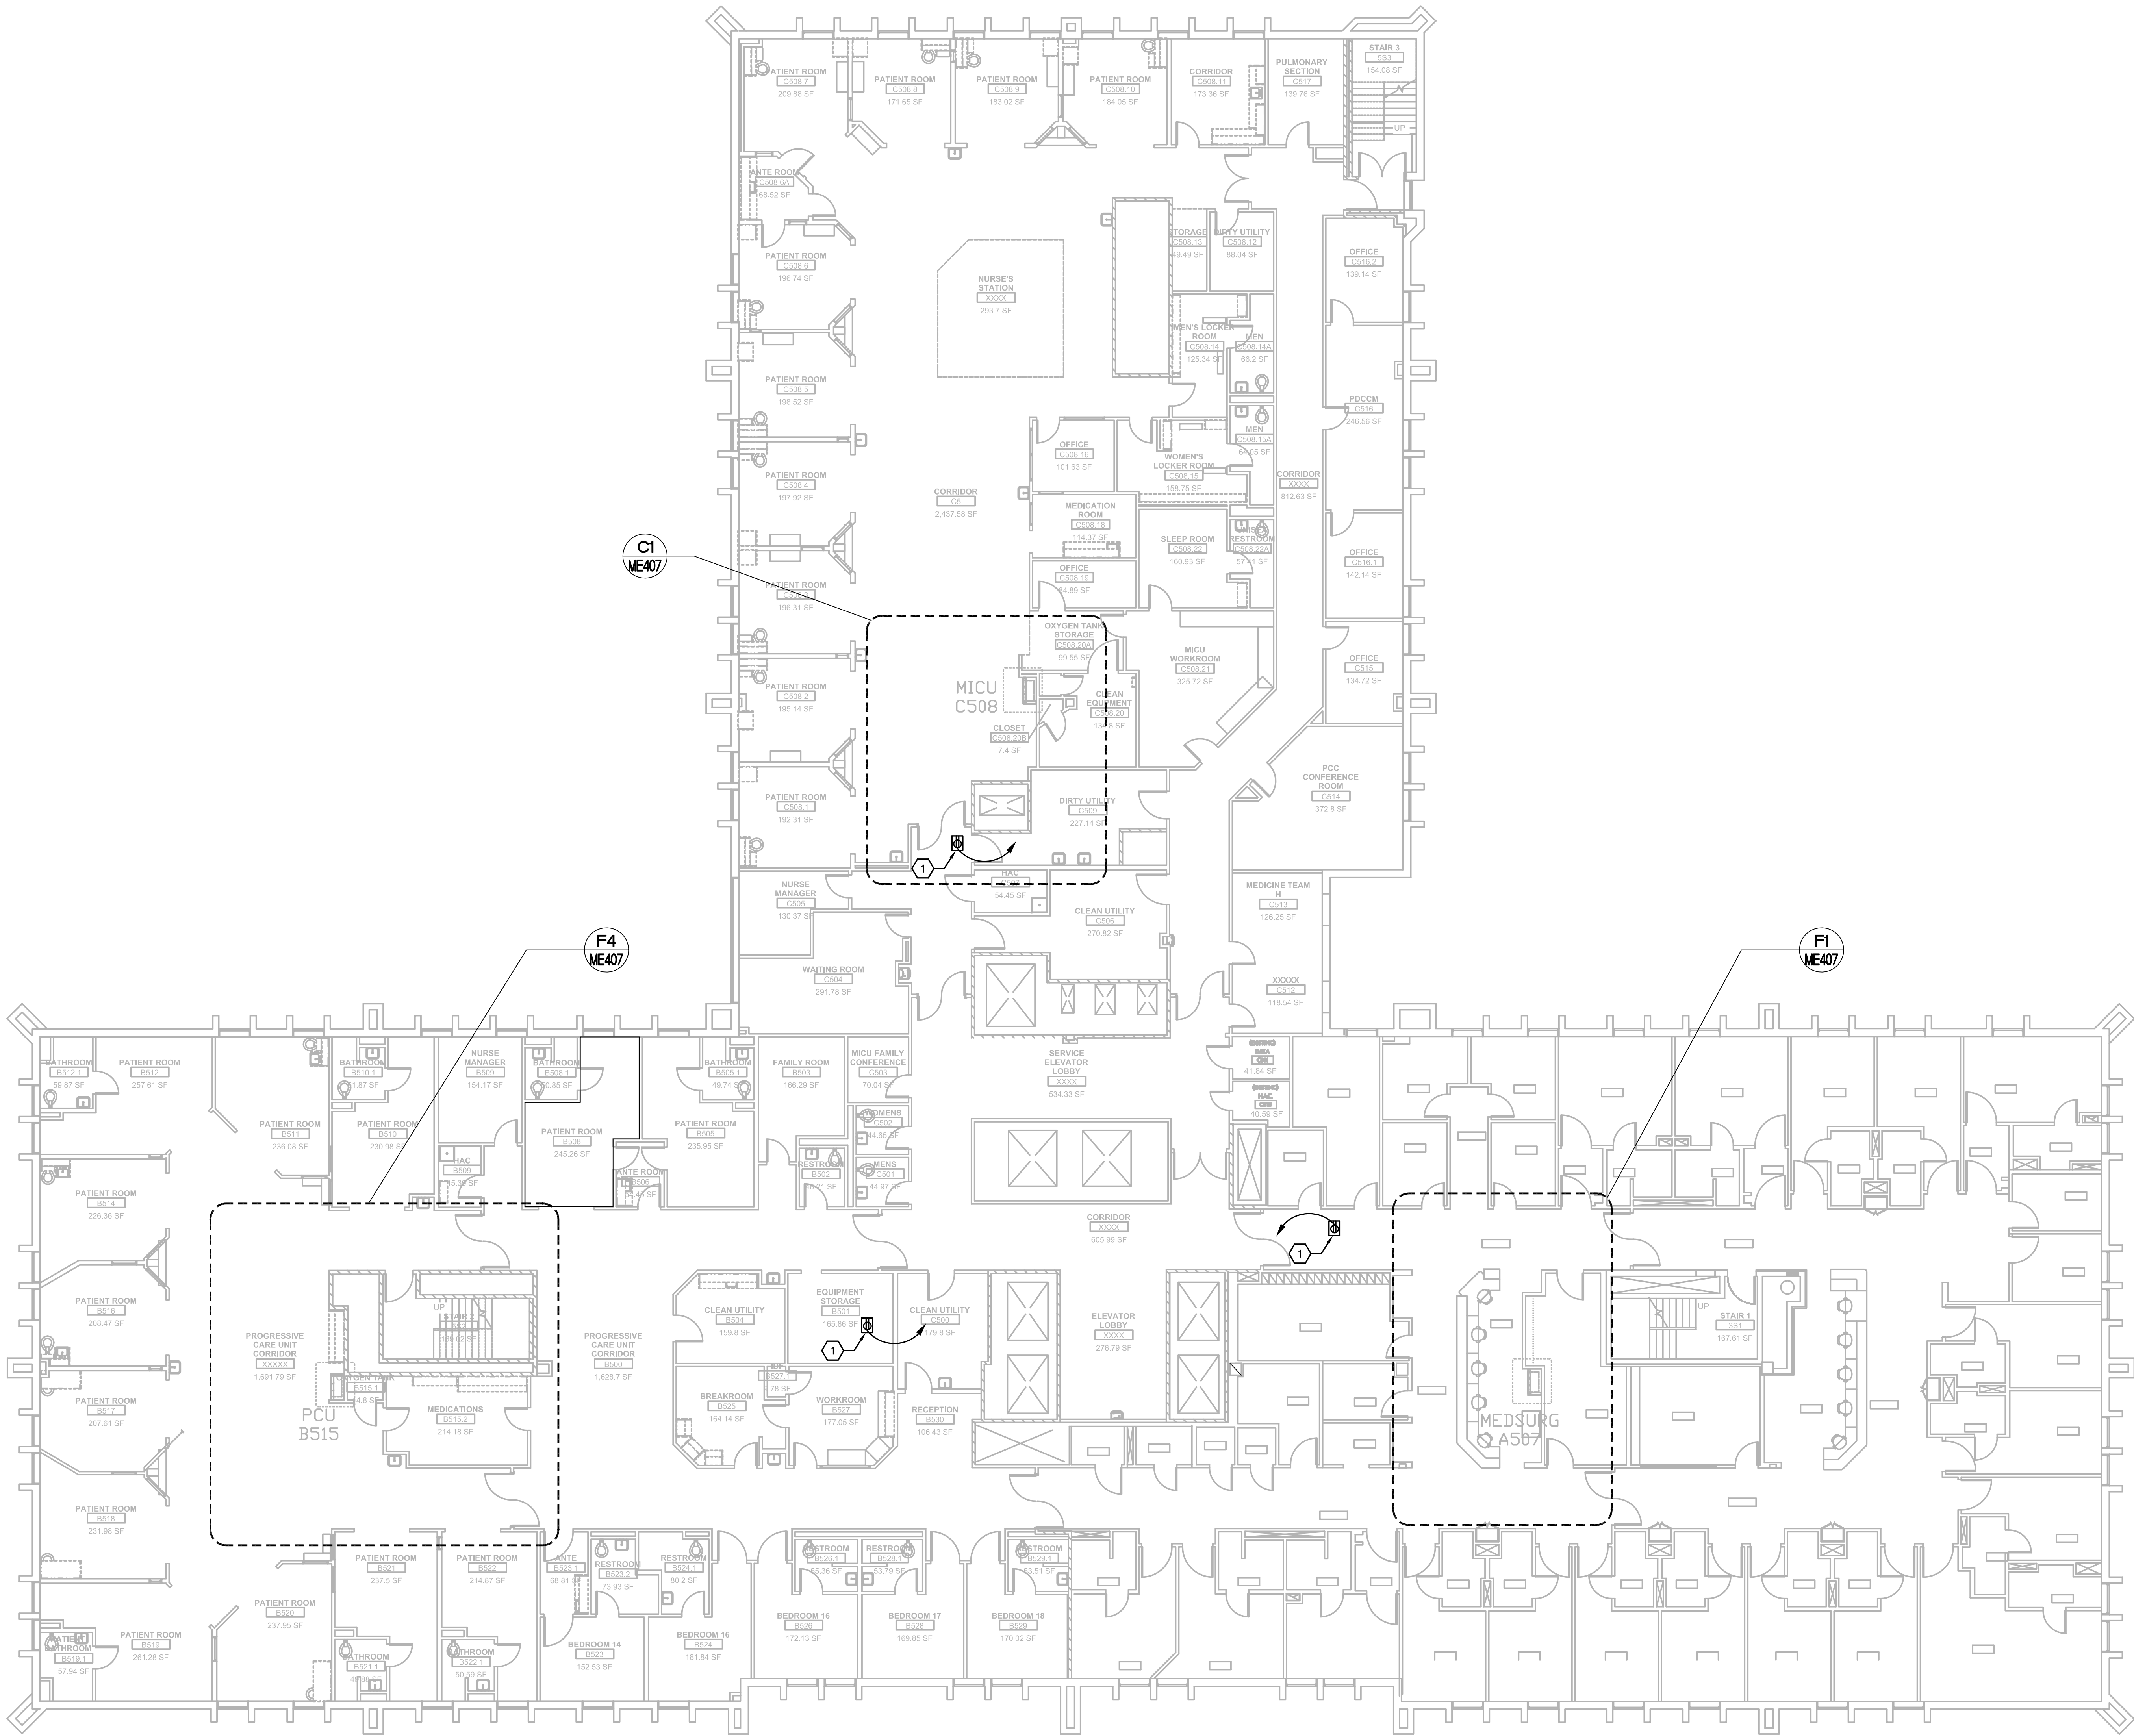

F1 FIFTH FLOOR PLAN, BLDG. CC
SCALE: 1" = 10'-0"
NORTH

- GENERAL NOTES:**
- REFER TO MEP000 FOR ADDITIONAL NOTES.
 - THE PNEUMATIC TUBE SYSTEM INFRASTRUCTURE DESIGN HEREIN BASED ON SWISSLOG HEALTHCARE SOLUTIONS EQUIPMENT. THE VA RESERVES THE RIGHT FOR APPROVAL OF ALTERNATE PNEUMATIC TUBE SYSTEMS MANUFACTURER.
 - CONTRACTOR SHALL RE-ROUTE ANY DUCTWORK, MECHANICAL OR PLUMBING PIPING, DAMPERS OR TERMINAL BOXES LOCATED IN THE CEILING PLENUM AS REQUIRED TO ACCOMMODATE NEW PNEUMATIC OR ASSOCIATED EQUIPMENT.
- NOTES BY SYMBOL:**
- APPROXIMATE LOCATION OF TRANSFER UNIT. PROVIDE RECEPTACLE WITH 120V, 20A NORMAL CIRCUIT FOR POWER. REFER TO DRAWINGS E109 THRU E111 FOR PANEL LOCATIONS.

100% CONSTRUCTION ISSUE

--	--	