



\\c:\na\projects\3027\3027.dwg (Admin) (User: Admin) (C:\na\projects\3027\3027.dwg) (Sheet: 3027-01-EXT-ELEV-DET.dwg)
User: Admin
Date: 11/11/2011
Time: 4:27pm
Scale: 1/8" = 1'-0"
Sheet: 3027-01-EXT-ELEV-DET.dwg
Title: COLUMBARIUM 3 ELEVATIONS
Author: JLR
Project: COLUMBARIUM 3
Revision: 1
Description: COLUMBARIUM 3
Notes: 1. SEE STRUCTURAL FOR FOOTING ELEVATION DEPTHS.
2. SEE SHEETS L5.07 THRU L5.09 FOR TOP OF STEM WALL AND MASONRY LEDGE ELEVATIONS.


one eighth inch = one foot
one quarter inch = one foot
one half inch = one foot
three eighths inch = one foot
three quarters inch = one foot
one inch = one foot
one and one half inches = one foot
two inches = one foot
three inches = one foot
four inches = one foot
five inches = one foot
six inches = one foot
seven inches = one foot
eight inches = one foot
nine inches = one foot
ten inches = one foot
eleven inches = one foot
twelve inches = one foot
thirteen inches = one foot
fourteen inches = one foot
fifteen inches = one foot
sixteen inches = one foot
seventeen inches = one foot
eighteen inches = one foot
nineteen inches = one foot
twenty inches = one foot
twenty one inches = one foot
twenty two inches = one foot
twenty three inches = one foot
twenty four inches = one foot
twenty five inches = one foot
twenty six inches = one foot
twenty seven inches = one foot
twenty eight inches = one foot
twenty nine inches = one foot
thirty inches = one foot
thirty one inches = one foot
thirty two inches = one foot
thirty three inches = one foot
thirty four inches = one foot
thirty five inches = one foot
thirty six inches = one foot
thirty seven inches = one foot
ninety four inches = one foot
ninety five inches = one foot
ninety six inches = one foot
ninety seven inches = one foot
ninety eight inches = one foot
ninety nine inches = one foot
one hundred inches = one foot

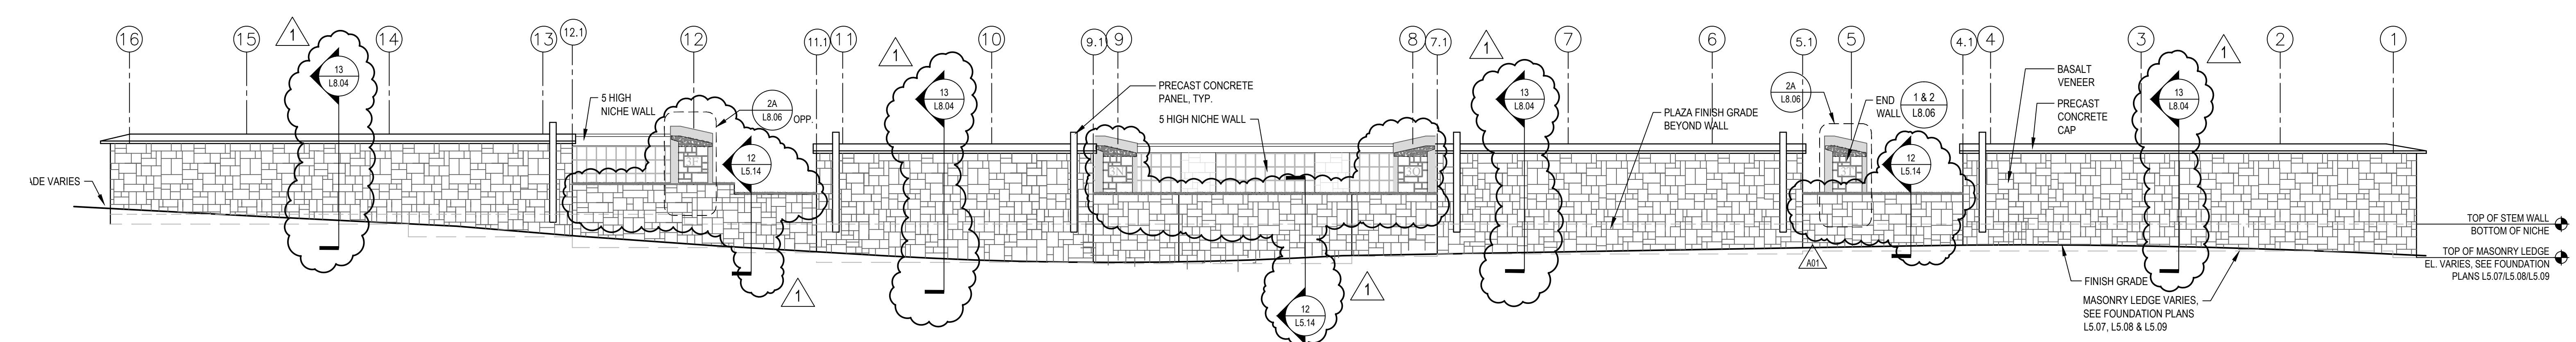


1 COLUMBARIUM 3 NORTH EXTERIOR ELEVATION (EXTERIOR SIDE)
ELEVATION
1/8" = 1'-0"

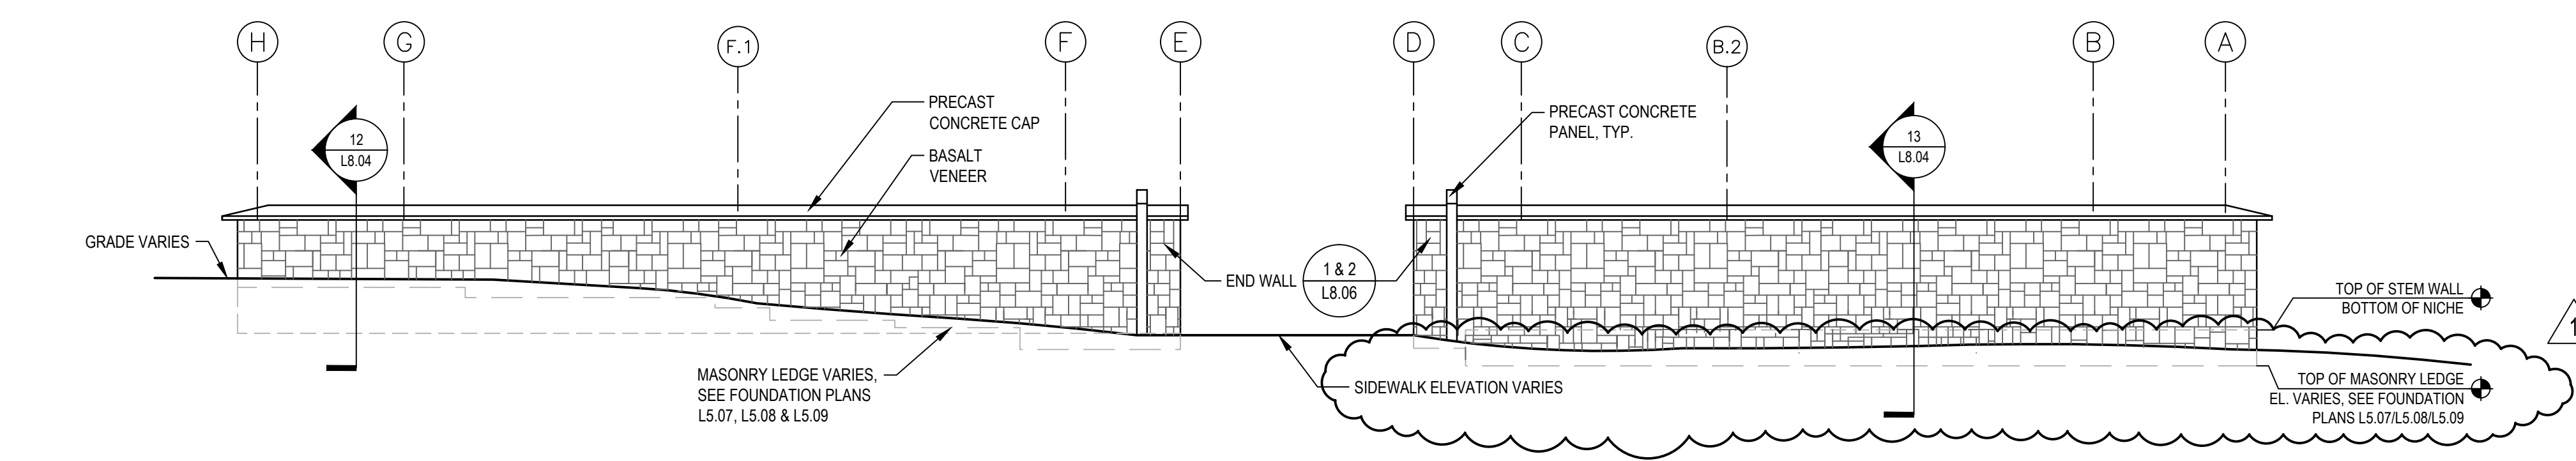


2 COLUMBARIUM 3 EAST EXTERIOR ELEVATION (EXTERIOR SIDE)
ELEVATION
1/8" = 1'-0"

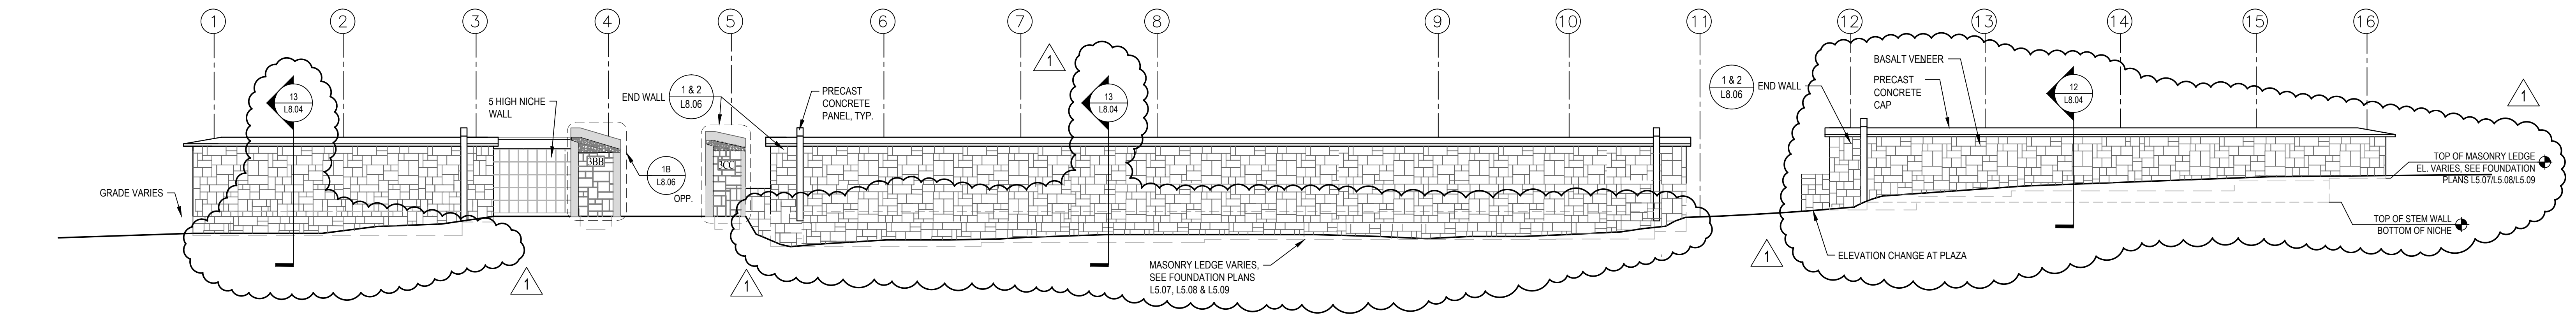

3 COLUMBARIUM 3 SOUTH EXTERIOR ELEVATION (EXTERIOR SIDE)
ELEVATION
1/8" = 1'-0"

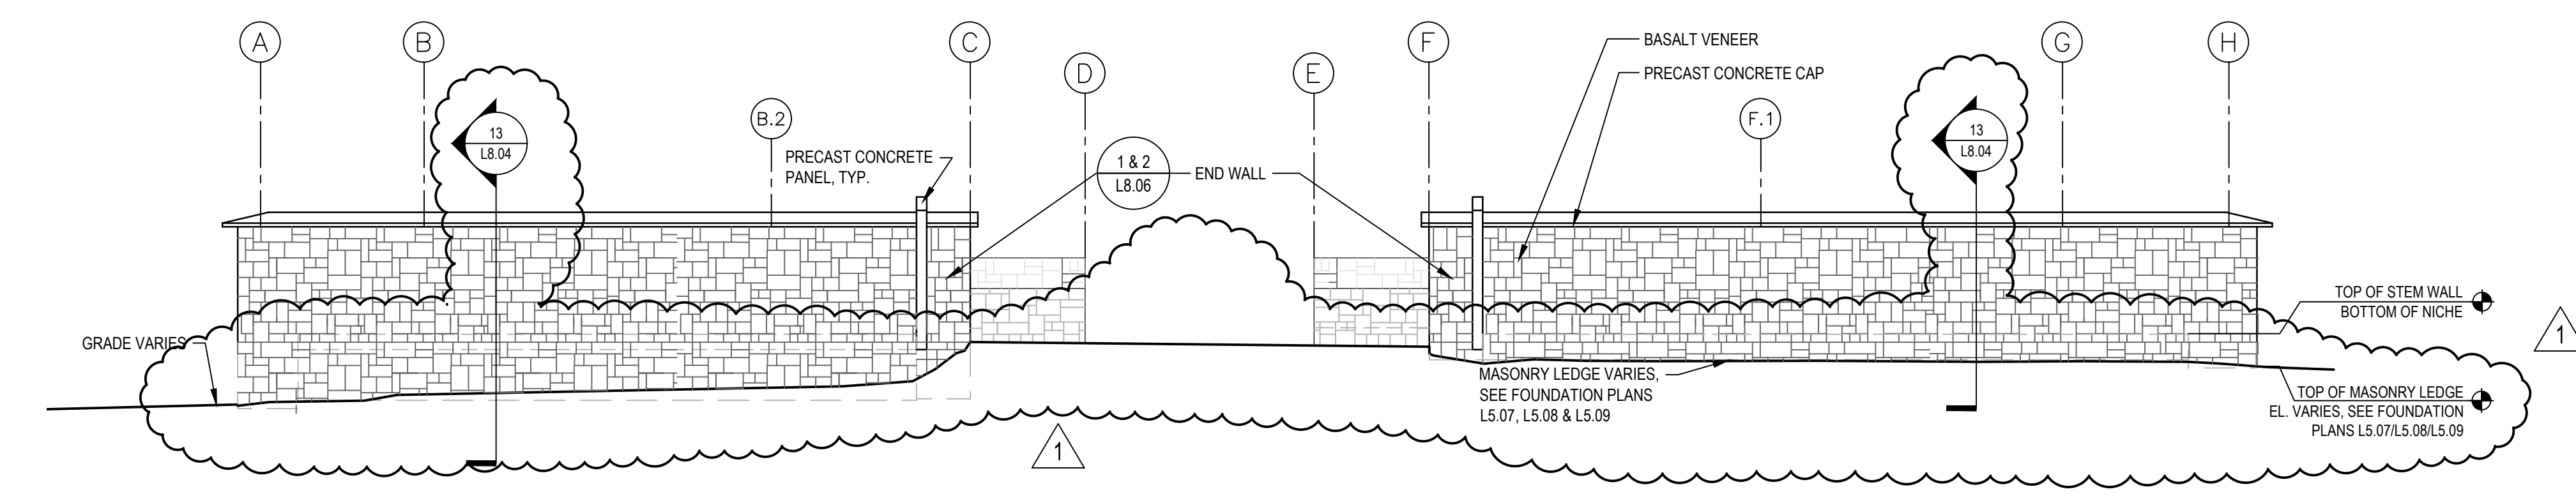

4 COLUMBARIUM 3 WEST EXTERIOR ELEVATION (EXTERIOR SIDE)
ELEVATION
1/8" = 1'-0"

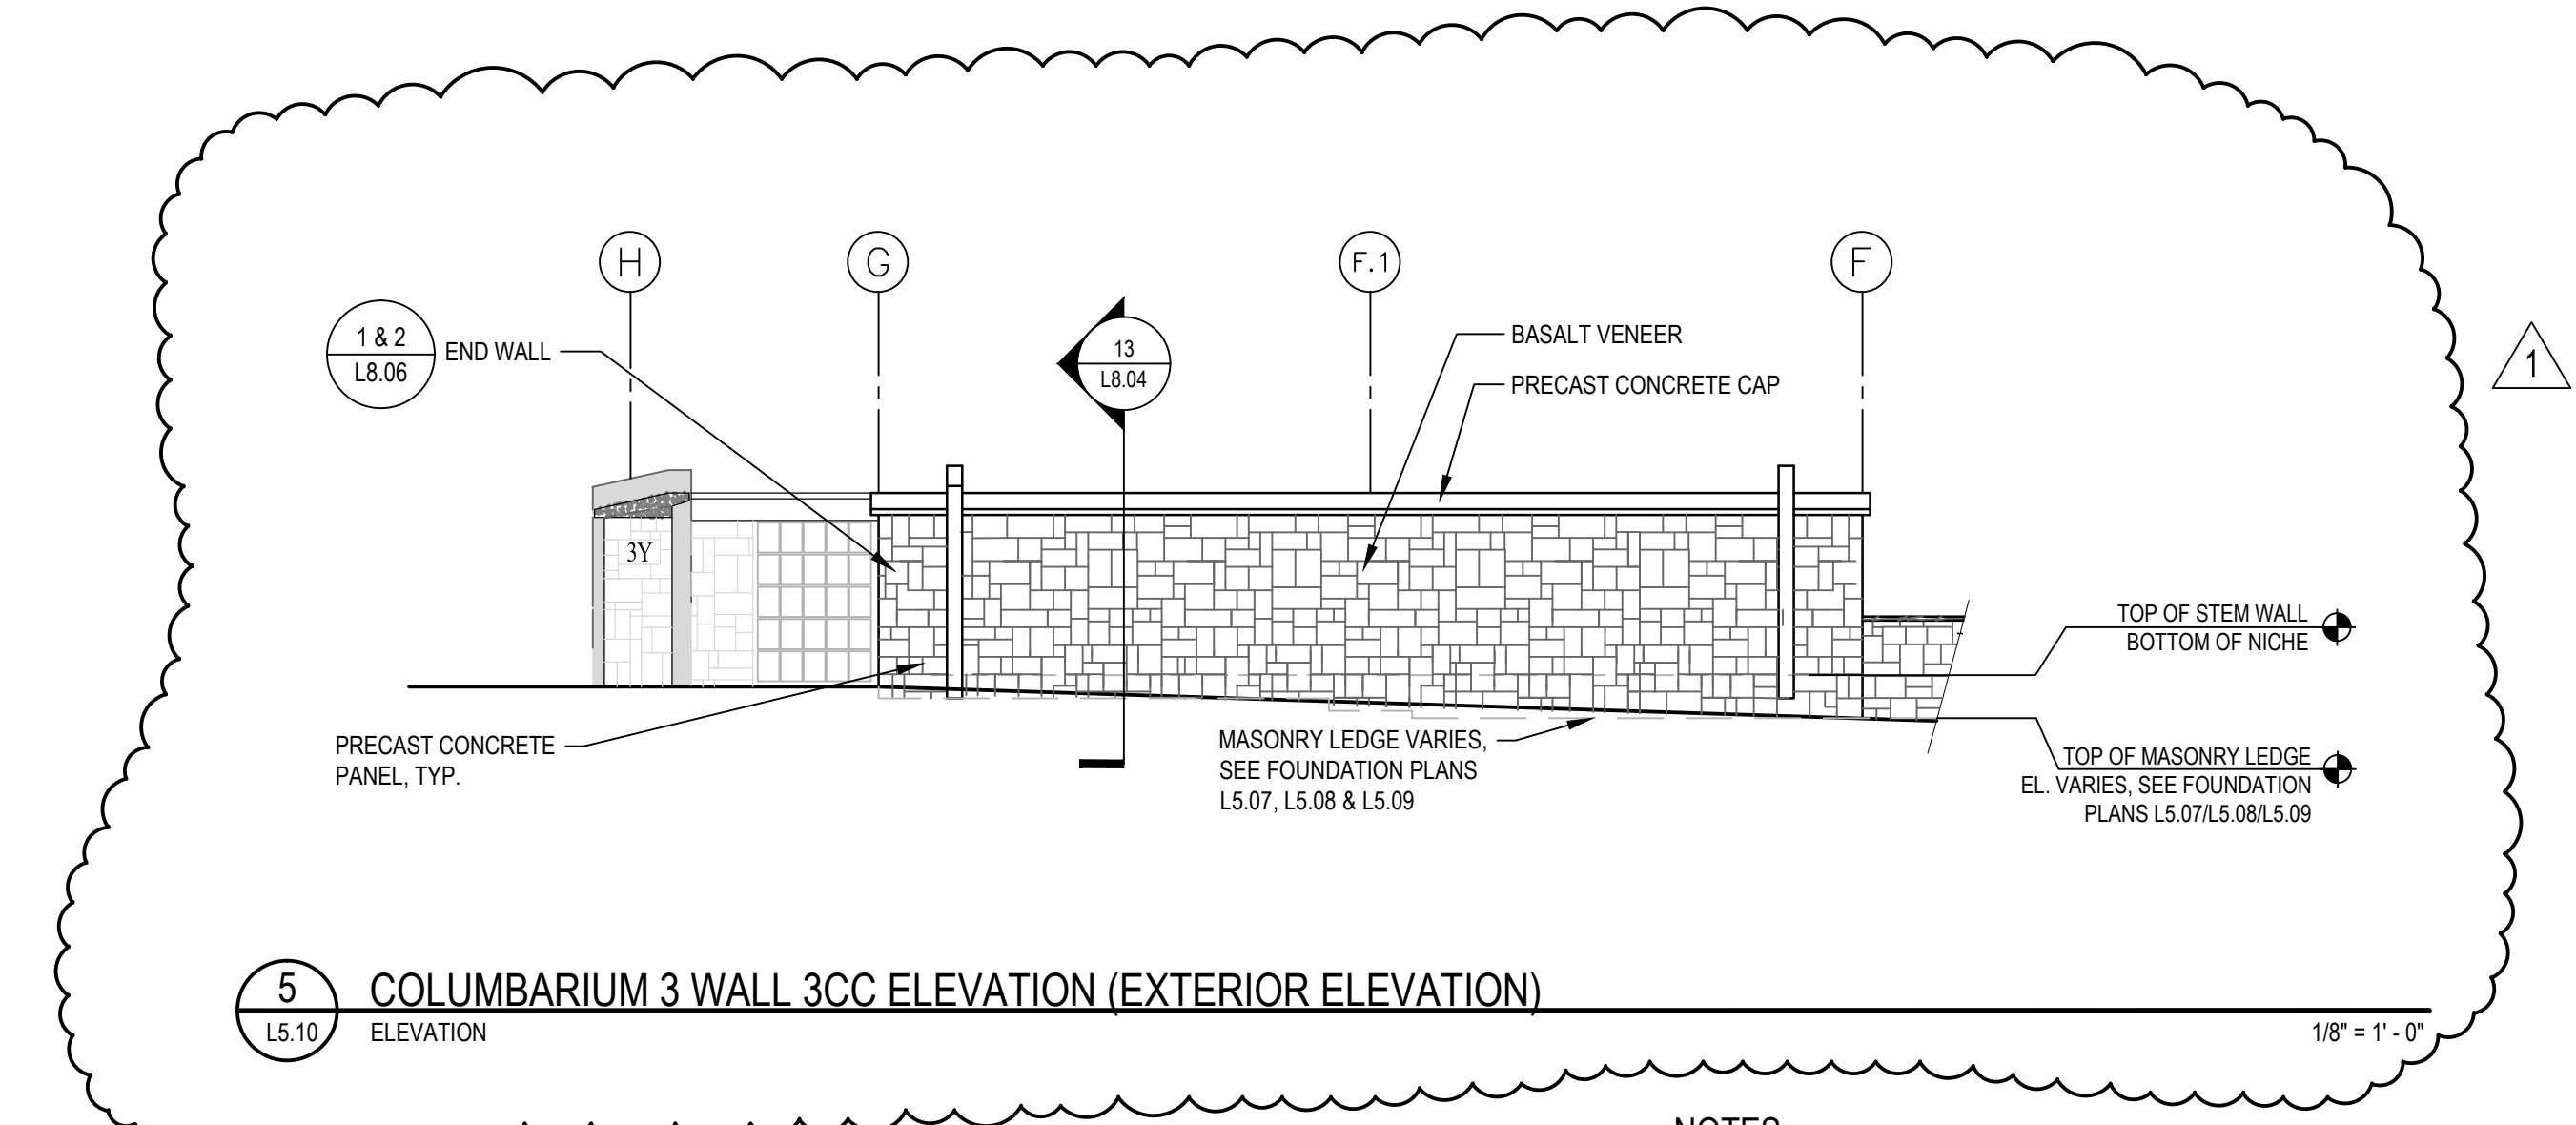

5 COLUMBARIUM 3 WALL 3CC ELEVATION (EXTERIOR ELEVATION)
ELEVATION
1/8" = 1'-0"

NOTES:
1. SEE STRUCTURAL FOR FOOTING ELEVATION DEPTHS.
2. SEE SHEETS L5.07 THRU L5.09 FOR TOP OF STEM WALL AND MASONRY LEDGE ELEVATIONS.

--	--	