


PROJECT # 667-12-100

CONVERT BIO-MED SERVER ROOM

VICINITY MAP:

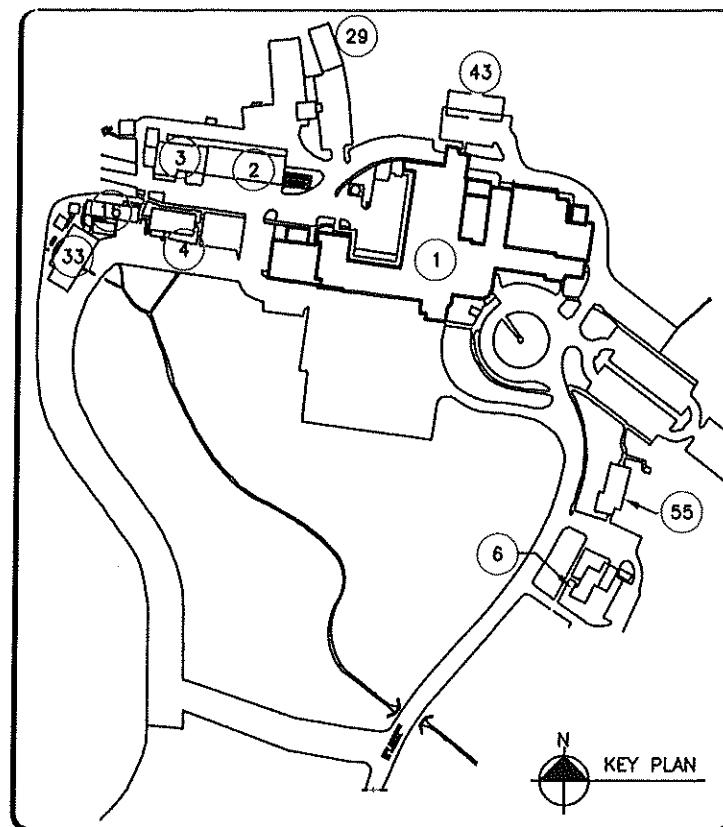

CONCURRENCES:

PROJECT SECTION

BIO-MED

INFORMATION SECURITY OFFICER

MAINTENANCE/OPERATIONS

PATIENT SAFETY

INFECTIONS CONTROL

CHIEF OF ENGINEERING

GENERAL NOTES:

SEE EACH SHEET FOR SPECIFIC INFORMATION
ON EQUIPMENT AND LAYOUT.

EMERGENCY INFORMATION:

AFTER 4:30PM AND WEEKEND
ENGINEERING SVC. ; 990-5397

VA POLICE FOR AFTER HOURS ACCESS 990-5911

HOT WORK PERMITS 990-6391 OR 6565

CONTACT INFORMATION:

7:00 AM TILL 4:30 PM, MON.-FRI.

COTR ; HOWARD SHY - ENG. SVC. 990-4940

ENGINEERING SVC. MAIN OFFICE 990-5040

SAFETY ; TERRY McLEAN - 990-5054

BOILER PLANT ; 990-6391 OR 6565

DRAWING INDEX:

DRAWING 1 - TITLE SHEET

DRAWING 2 - SITE MAP

DRAWING 3 - DEMOLITION

DRAWING 4 - ARCHITECTURAL


DRAWING 5 - HVAC

DRAWING 6 - ELECTRICAL

DRAWING 7 - COMMUNICATIONS

DESIGN DEVELOPMENT - NOT FOR CONSTRUCTION

Revisions:	DATE	CONSULTANTS:	ARCHITECT/ENGINEERS:	Drawing Title	Project Title	Project Number	Office of Engineering Services
				TITLE SHEET	BIO-MED SERVER RM	667-12-100	
				Approved: Project Director	Location	Building Number	
						#1 Main Hospital	
					Date	Checked	Drawn
					14 SEPT 11		SHY
						1 OF 7	
							Department of Veterans Affairs

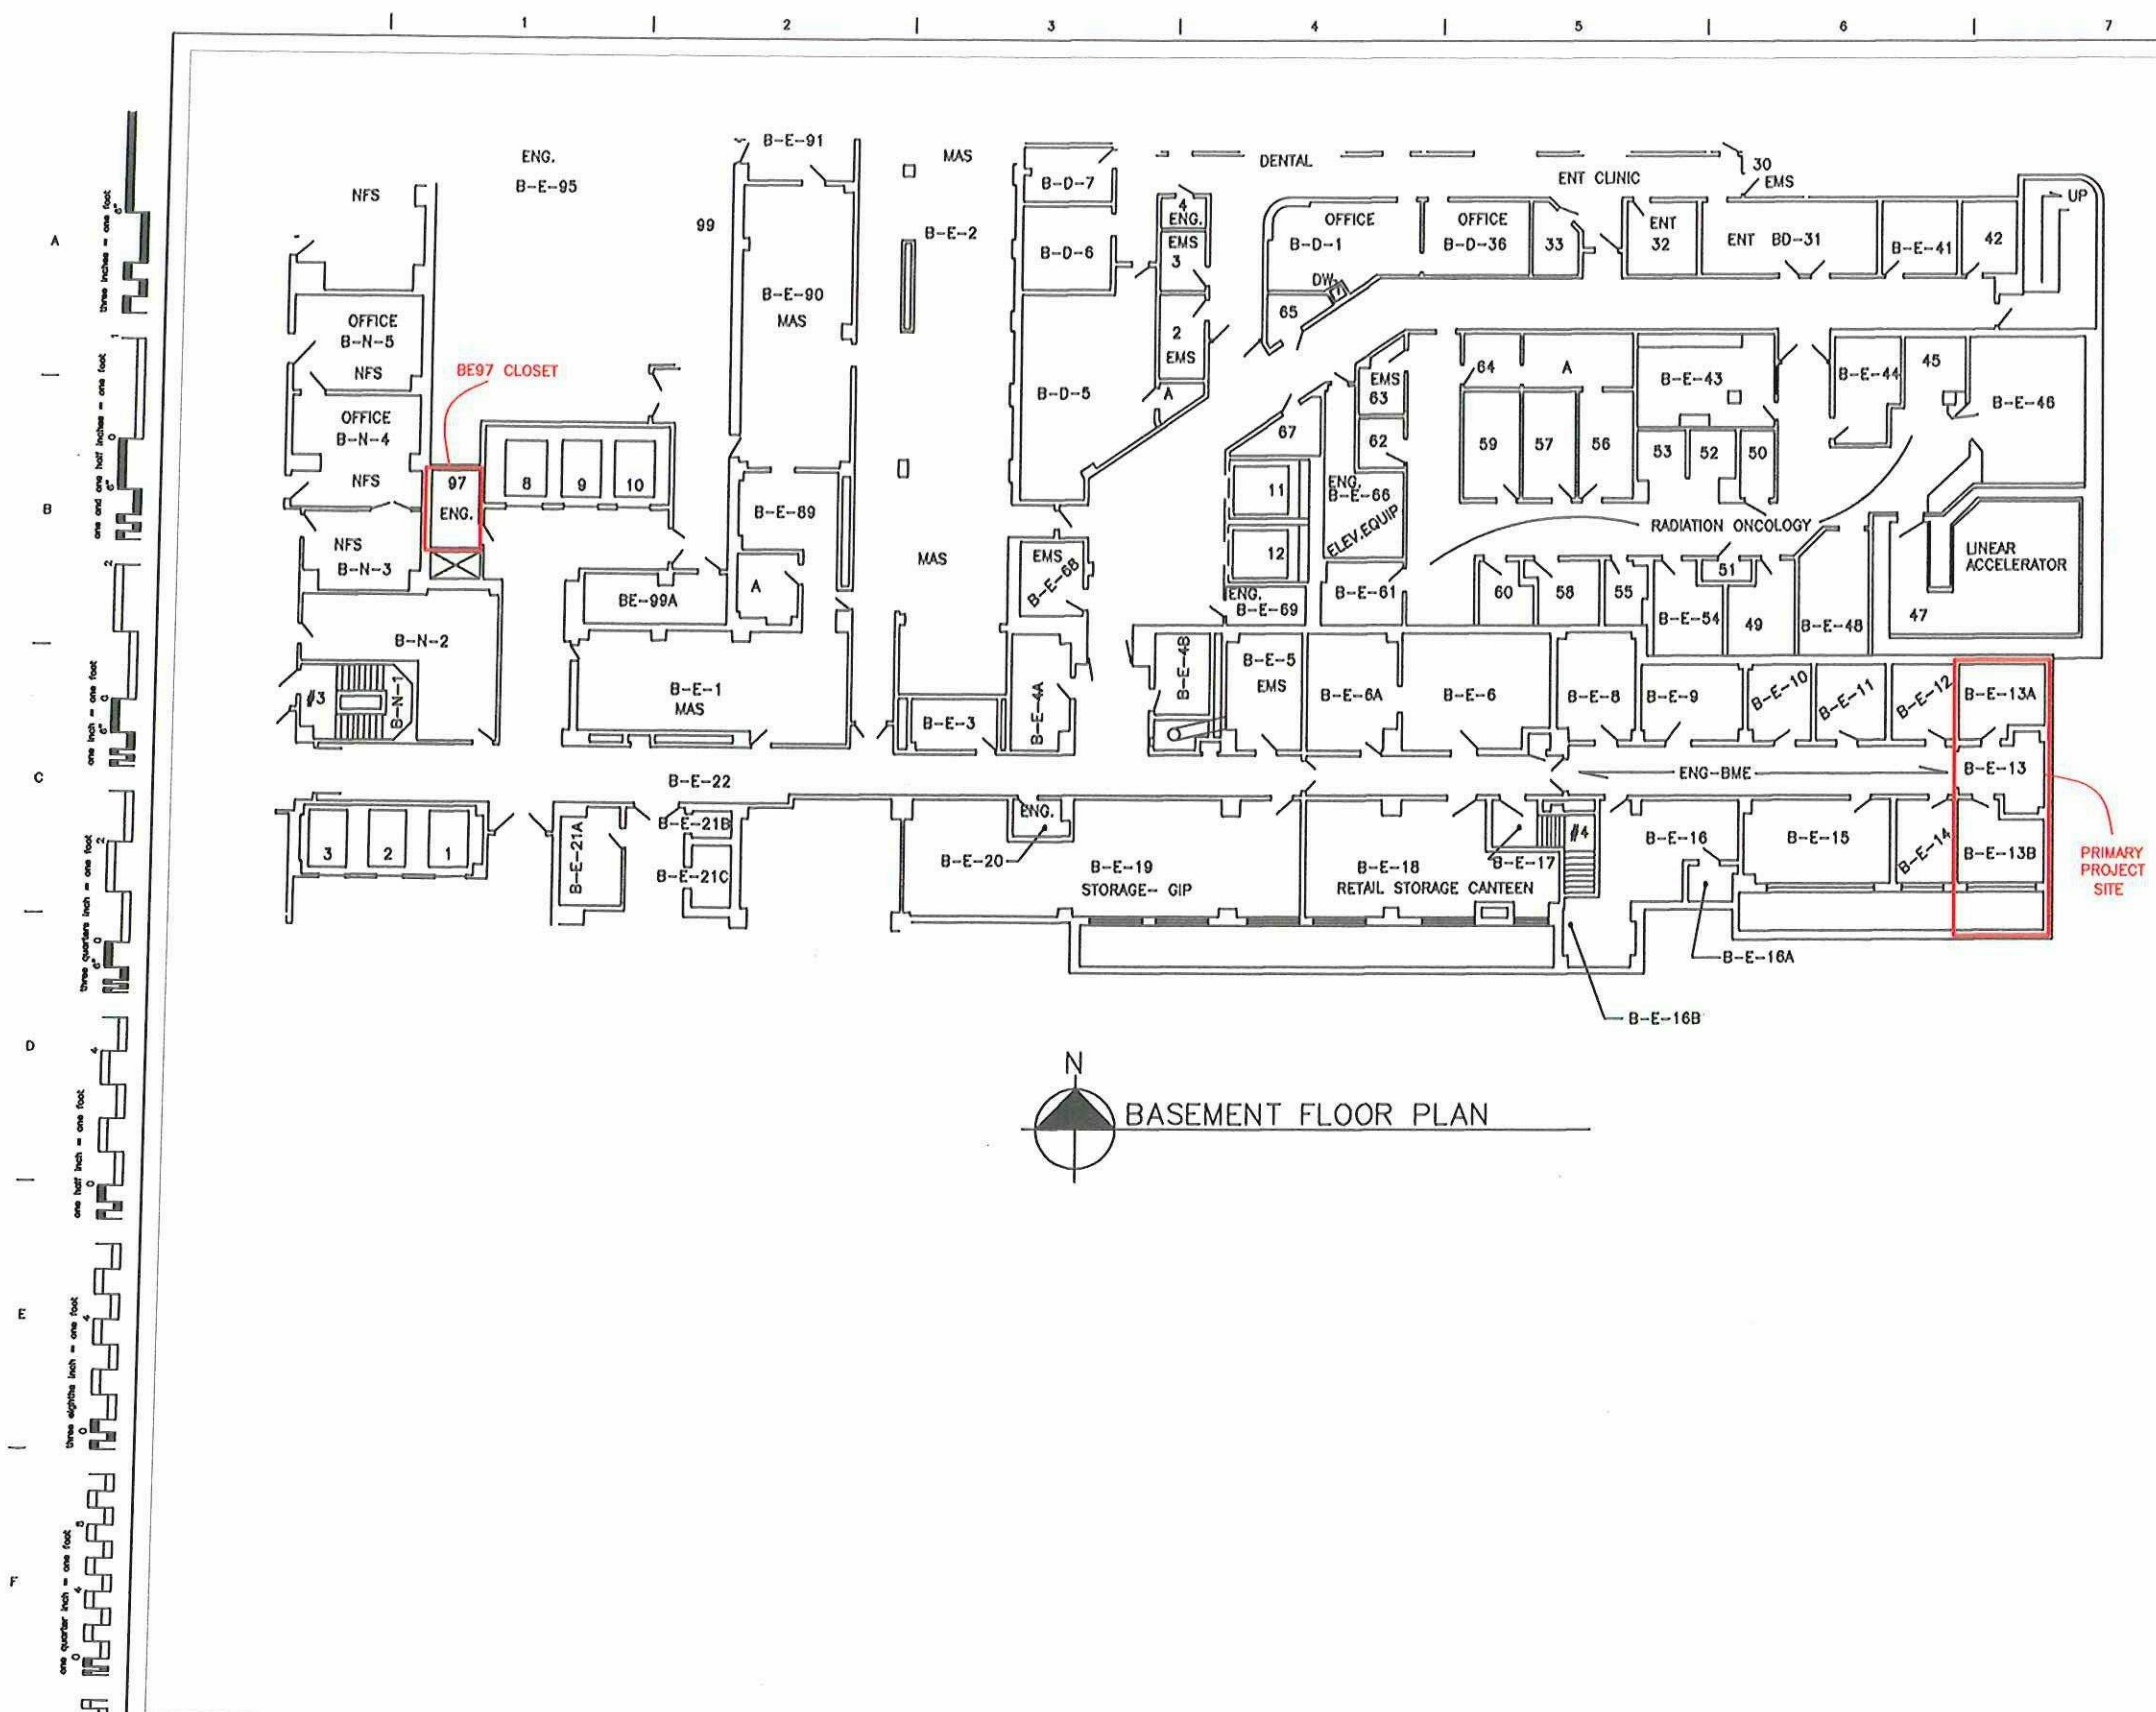

N
BASEMENT FLOOR PLAN

GENERAL NOTES:


SOME OBJECTS OMITTED FOR CLARITY.

CONTRACTOR TO UTILIZE BACK DOCK ENTRANCE FOR ENTERING PROJECT AND FOR REMOVAL OF DEMO MATERIALS FROM CONSTRUCTION SITE.

CONTRACTOR SHALL COORDINATE INSTALLATION OF NEW BREAKER IN PANEL #NEEQ2 IN BE97, WITH ENGINEERING SERVICES, IN WRITING, 14 BUSINESS DAYS IN ADVANCED. PANEL IS EMERGENCY POWER EQUIPMENT (RED PANEL).

DESIGN DEVELOPMENT - NOT FOR CONSTRUCTION

Revisions: 1 2 

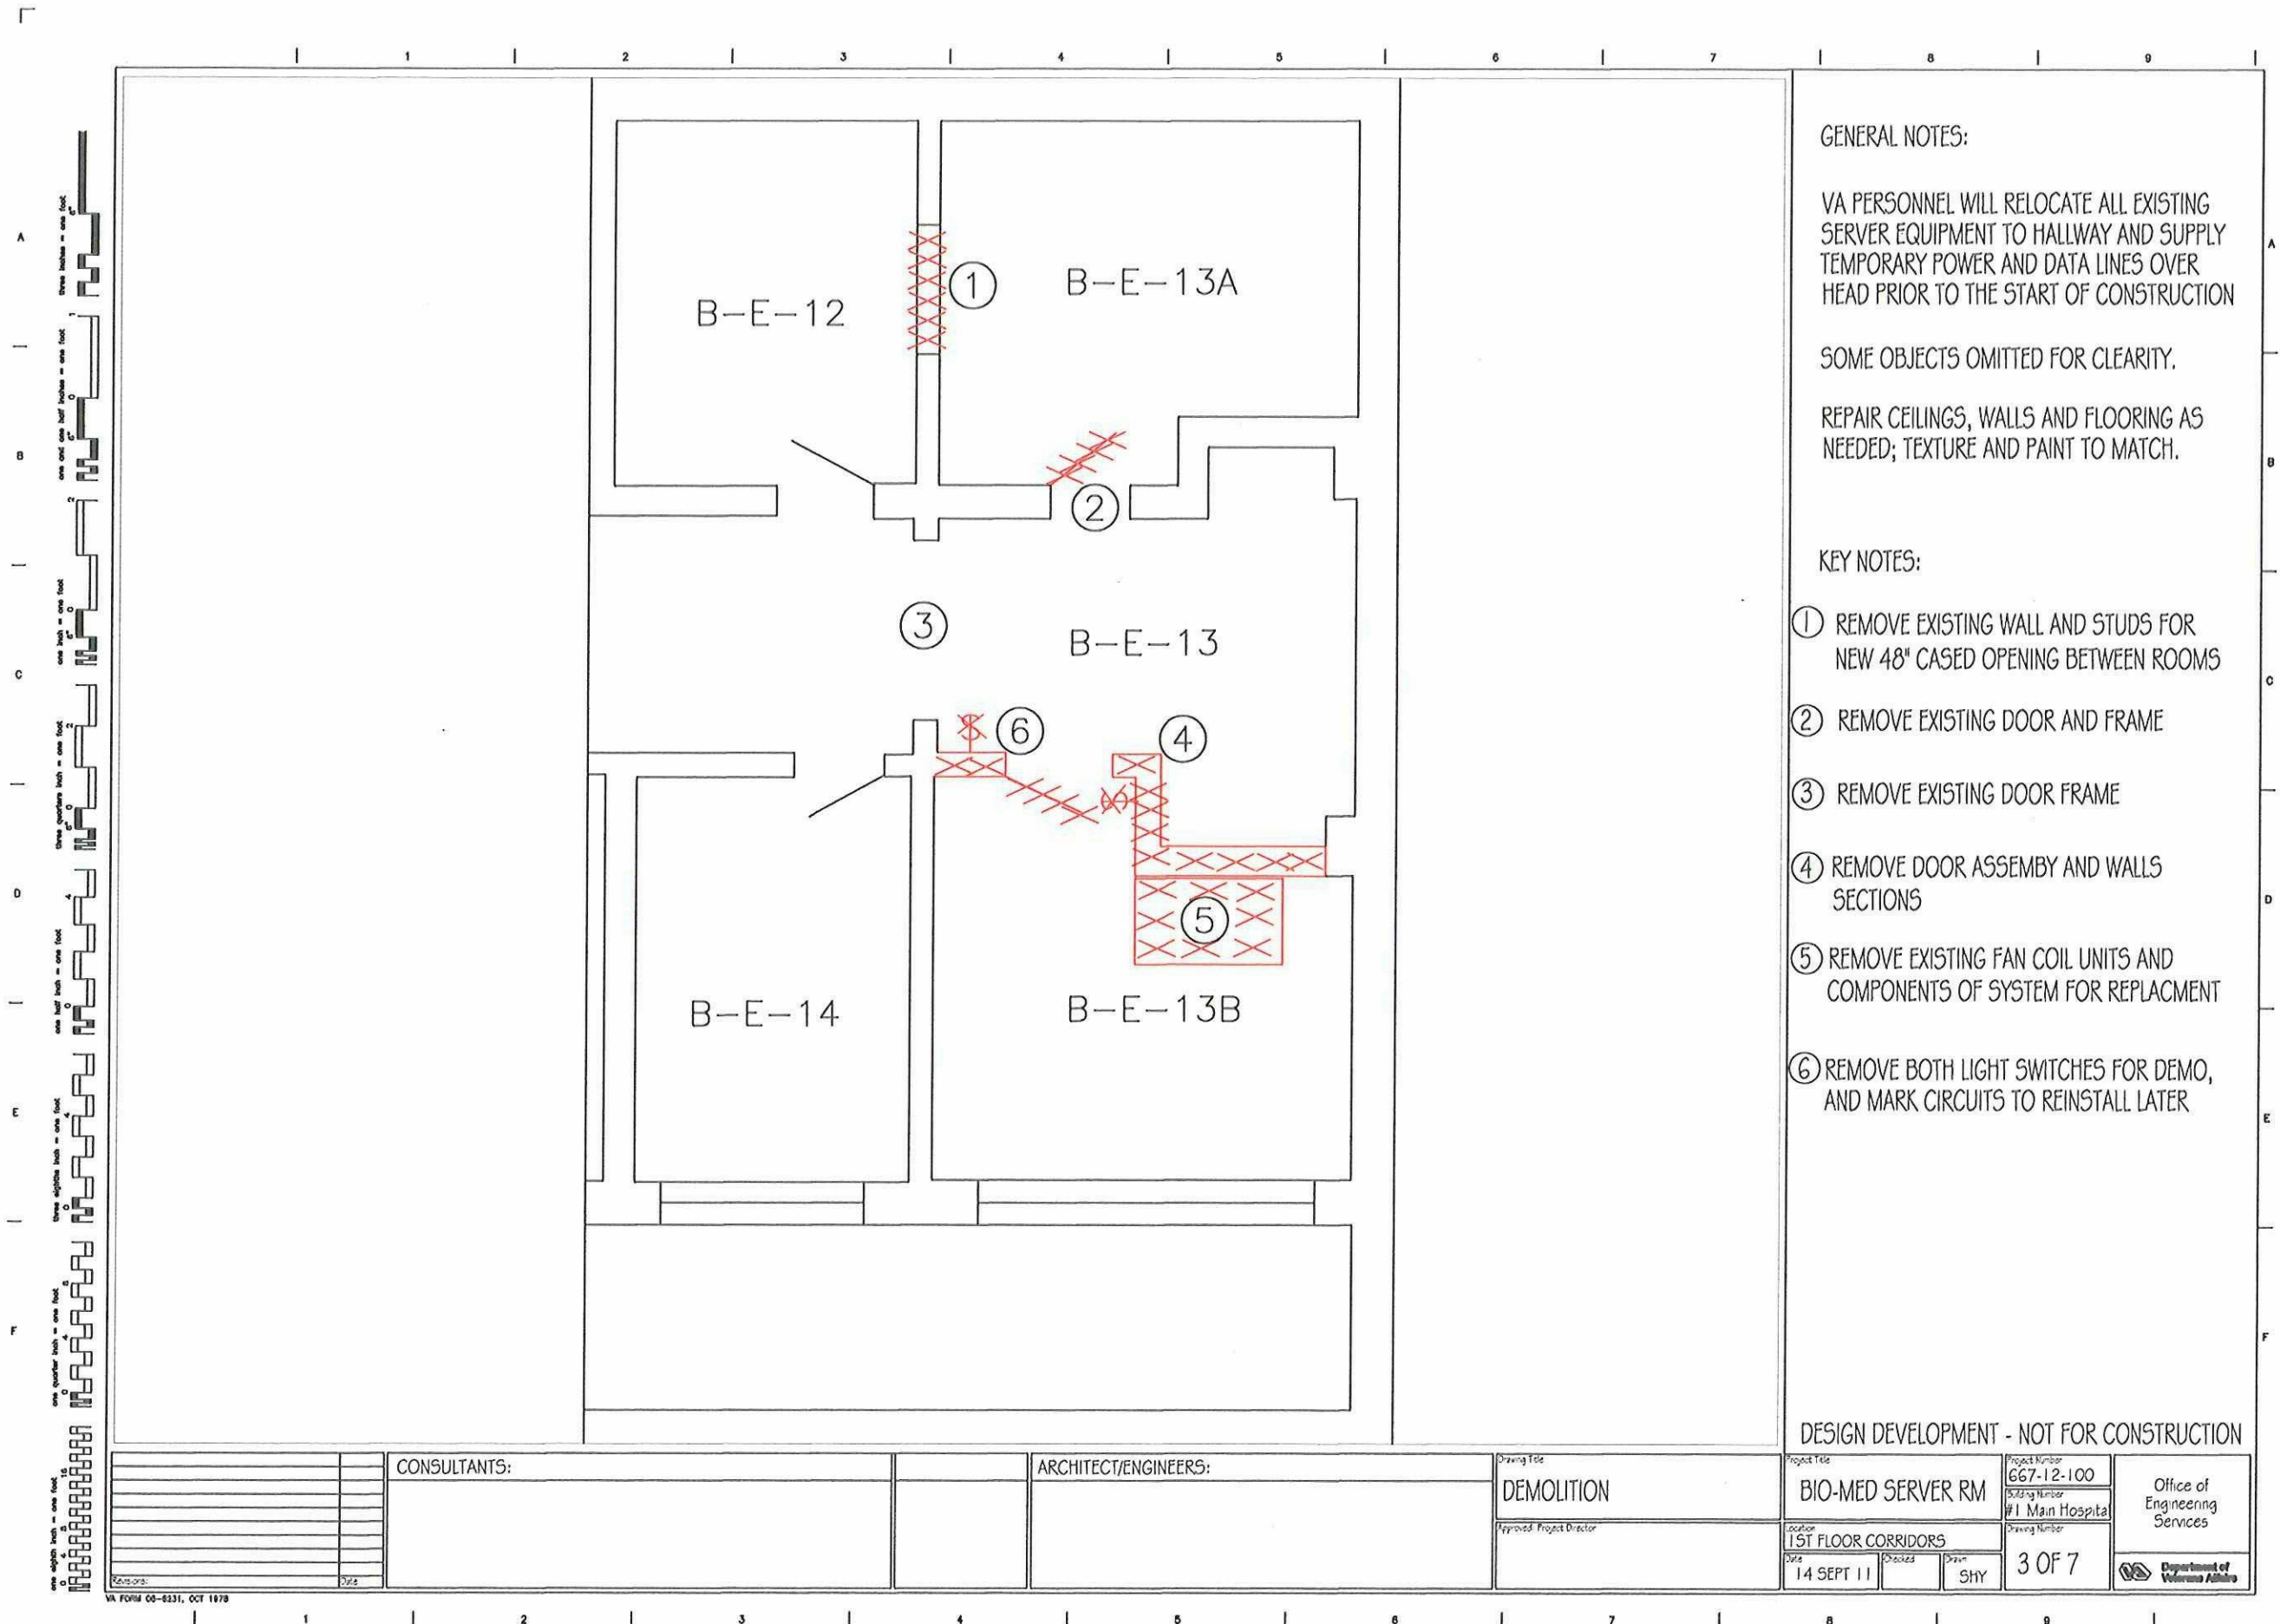

GENERAL NOTES:

VA PERSONNEL WILL RELOCATE ALL EXISTING SERVER EQUIPMENT TO HALLWAY AND SUPPLY TEMPORARY POWER AND DATA LINES OVER HEAD PRIOR TO THE START OF CONSTRUCTION

SOME OBJECTS OMITTED FOR CLARITY.


REPAIR CEILINGS, WALLS AND FLOORING AS NEEDED; TEXTURE AND PAINT TO MATCH.


KEY NOTES:

- ① REMOVE EXISTING WALL AND STUDS FOR NEW 48" CASED OPENING BETWEEN ROOMS
- ② REMOVE EXISTING DOOR AND FRAME
- ③ REMOVE EXISTING DOOR FRAME
- ④ REMOVE DOOR ASSEMBLY AND WALLS SECTIONS
- ⑤ REMOVE EXISTING FAN COIL UNITS AND COMPONENTS OF SYSTEM FOR REPLACEMENT
- ⑥ REMOVE BOTH LIGHT SWITCHES FOR DEMO, AND MARK CIRCUITS TO REINSTALL LATER

DESIGN DEVELOPMENT - NOT FOR CONSTRUCTION

CONSULTANTS:		ARCHITECT/ENGINEERS:		Drawing Title DEMOLITION		Project Title BIO-MED SERVER RM		Project Number 667-12-100		Office of Engineering Services Department of Veterans Affairs	
				Approved: Project Director		Location 1ST FLOOR CORRIDORS		Building Number #1 Main Hospital			
Revisions:				Date 14 SEPT 11		Checked SHY		Drawing Number 3 OF 7			

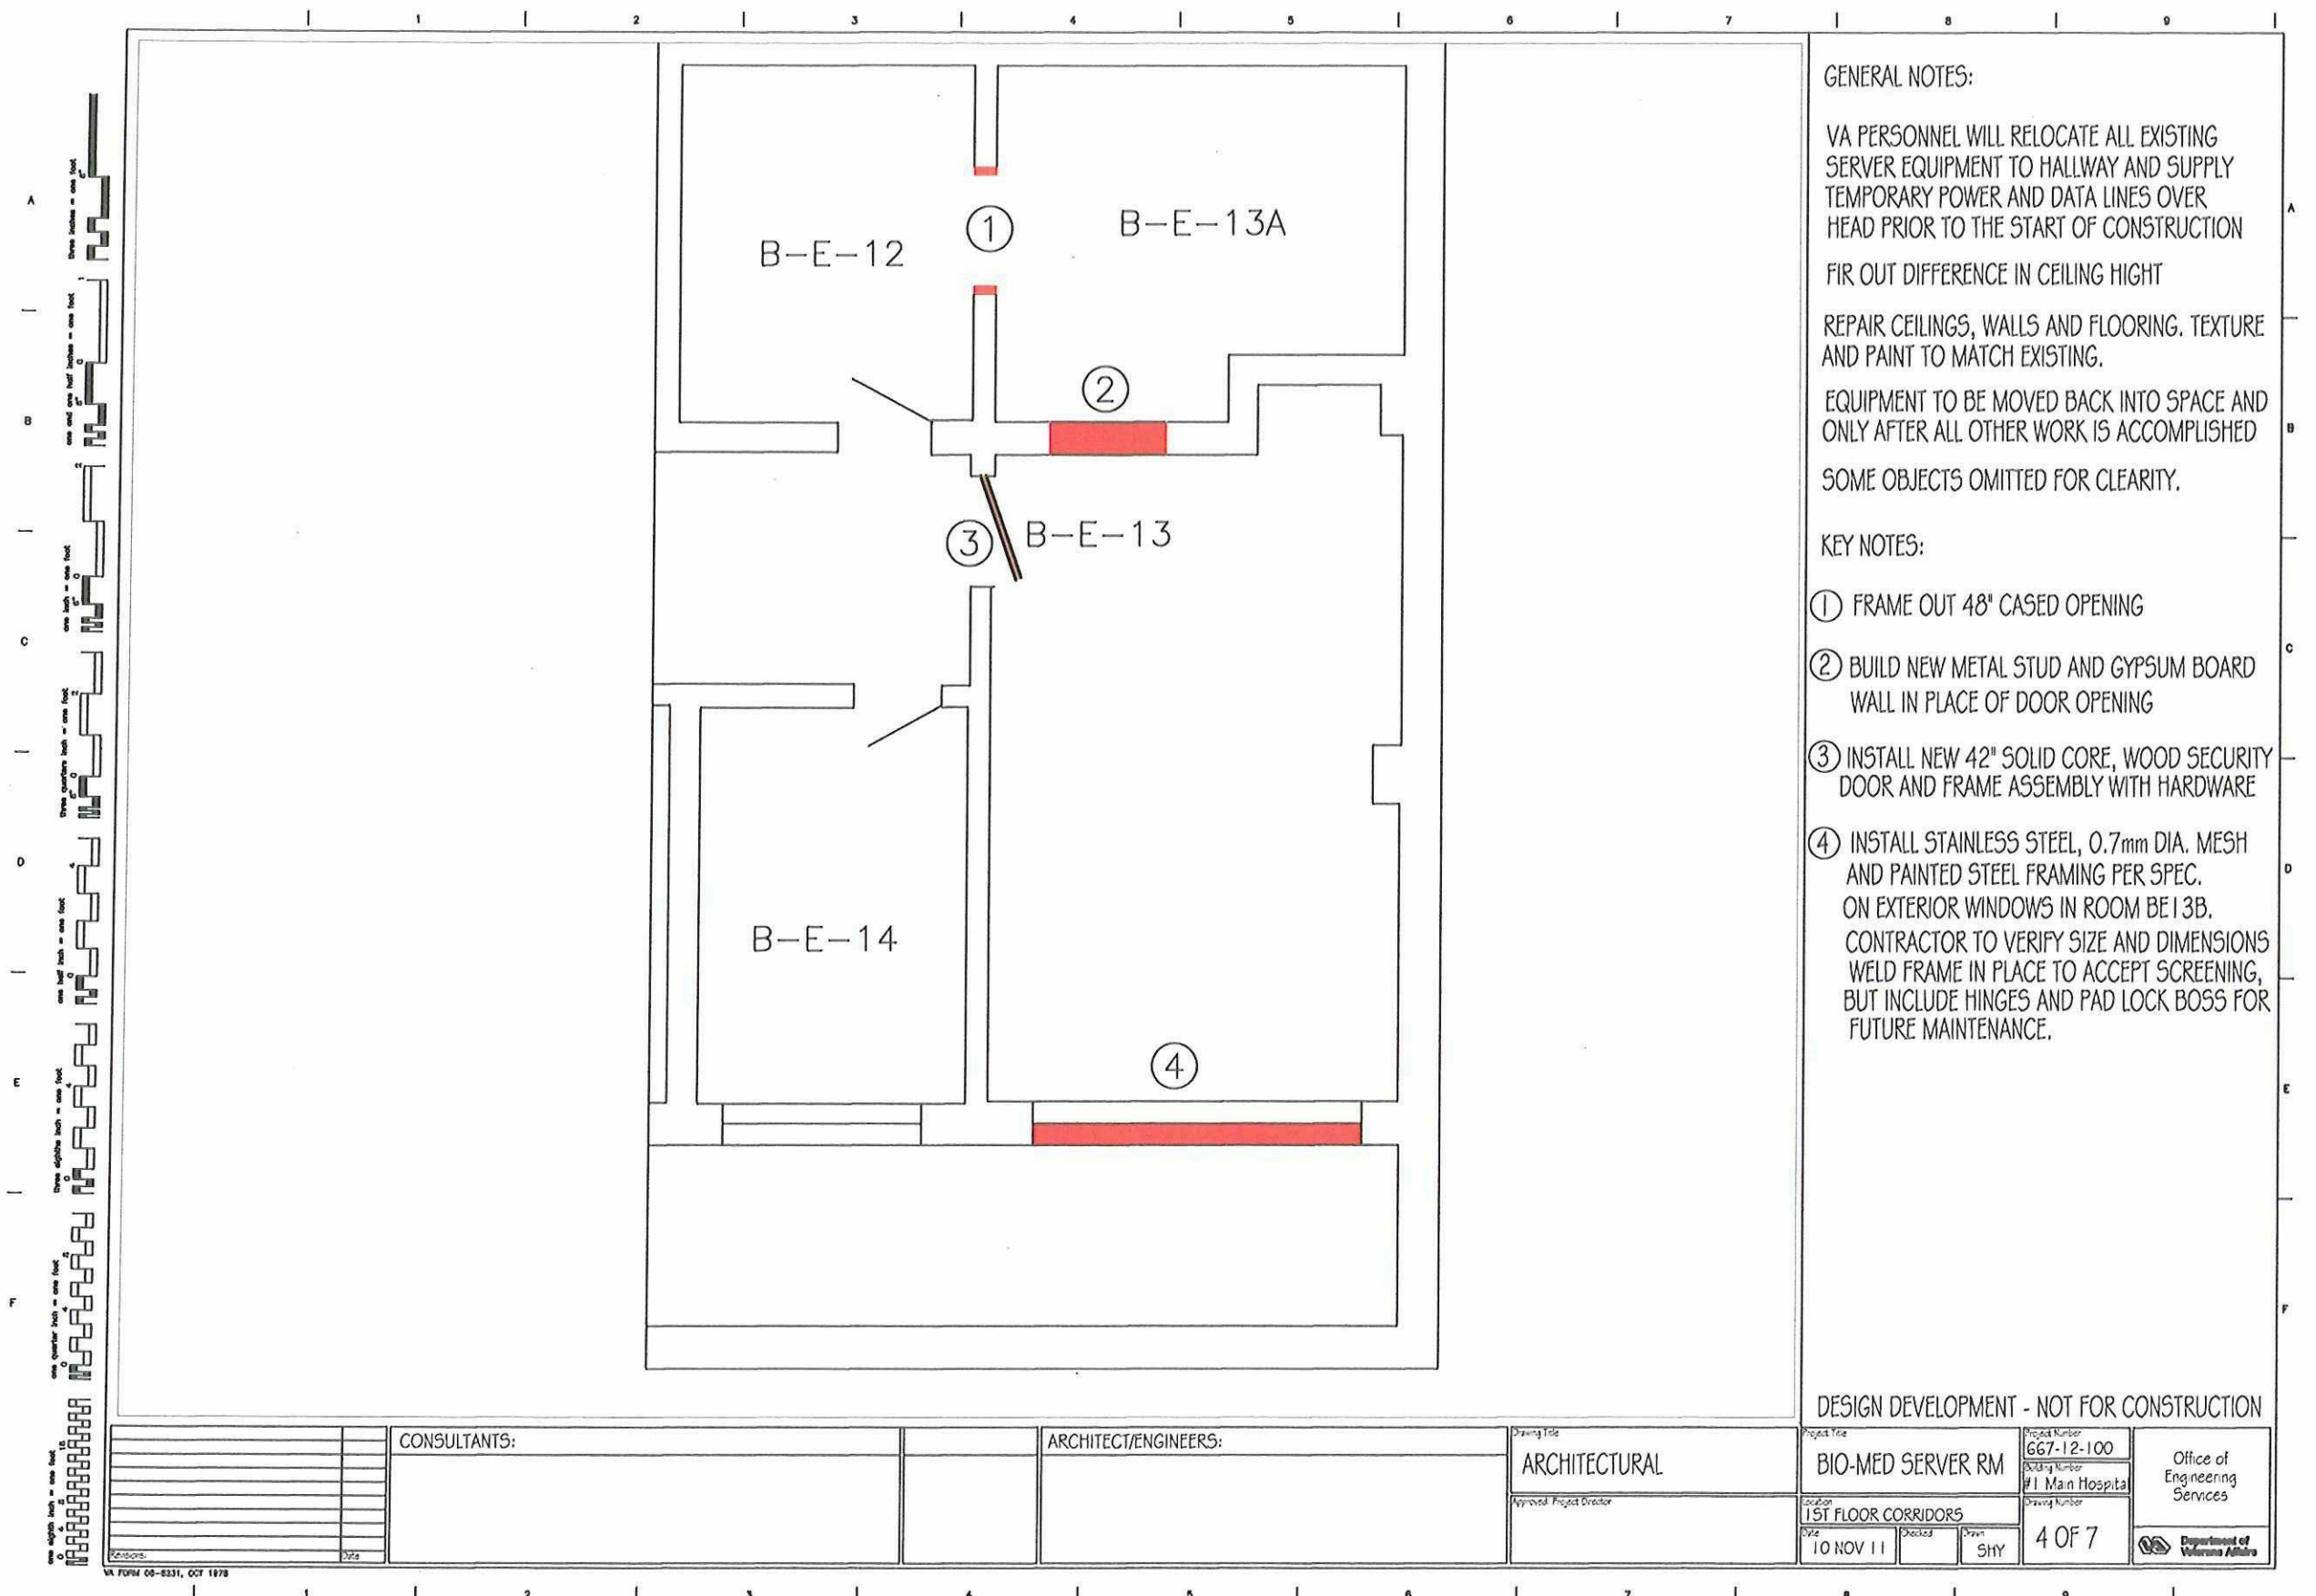

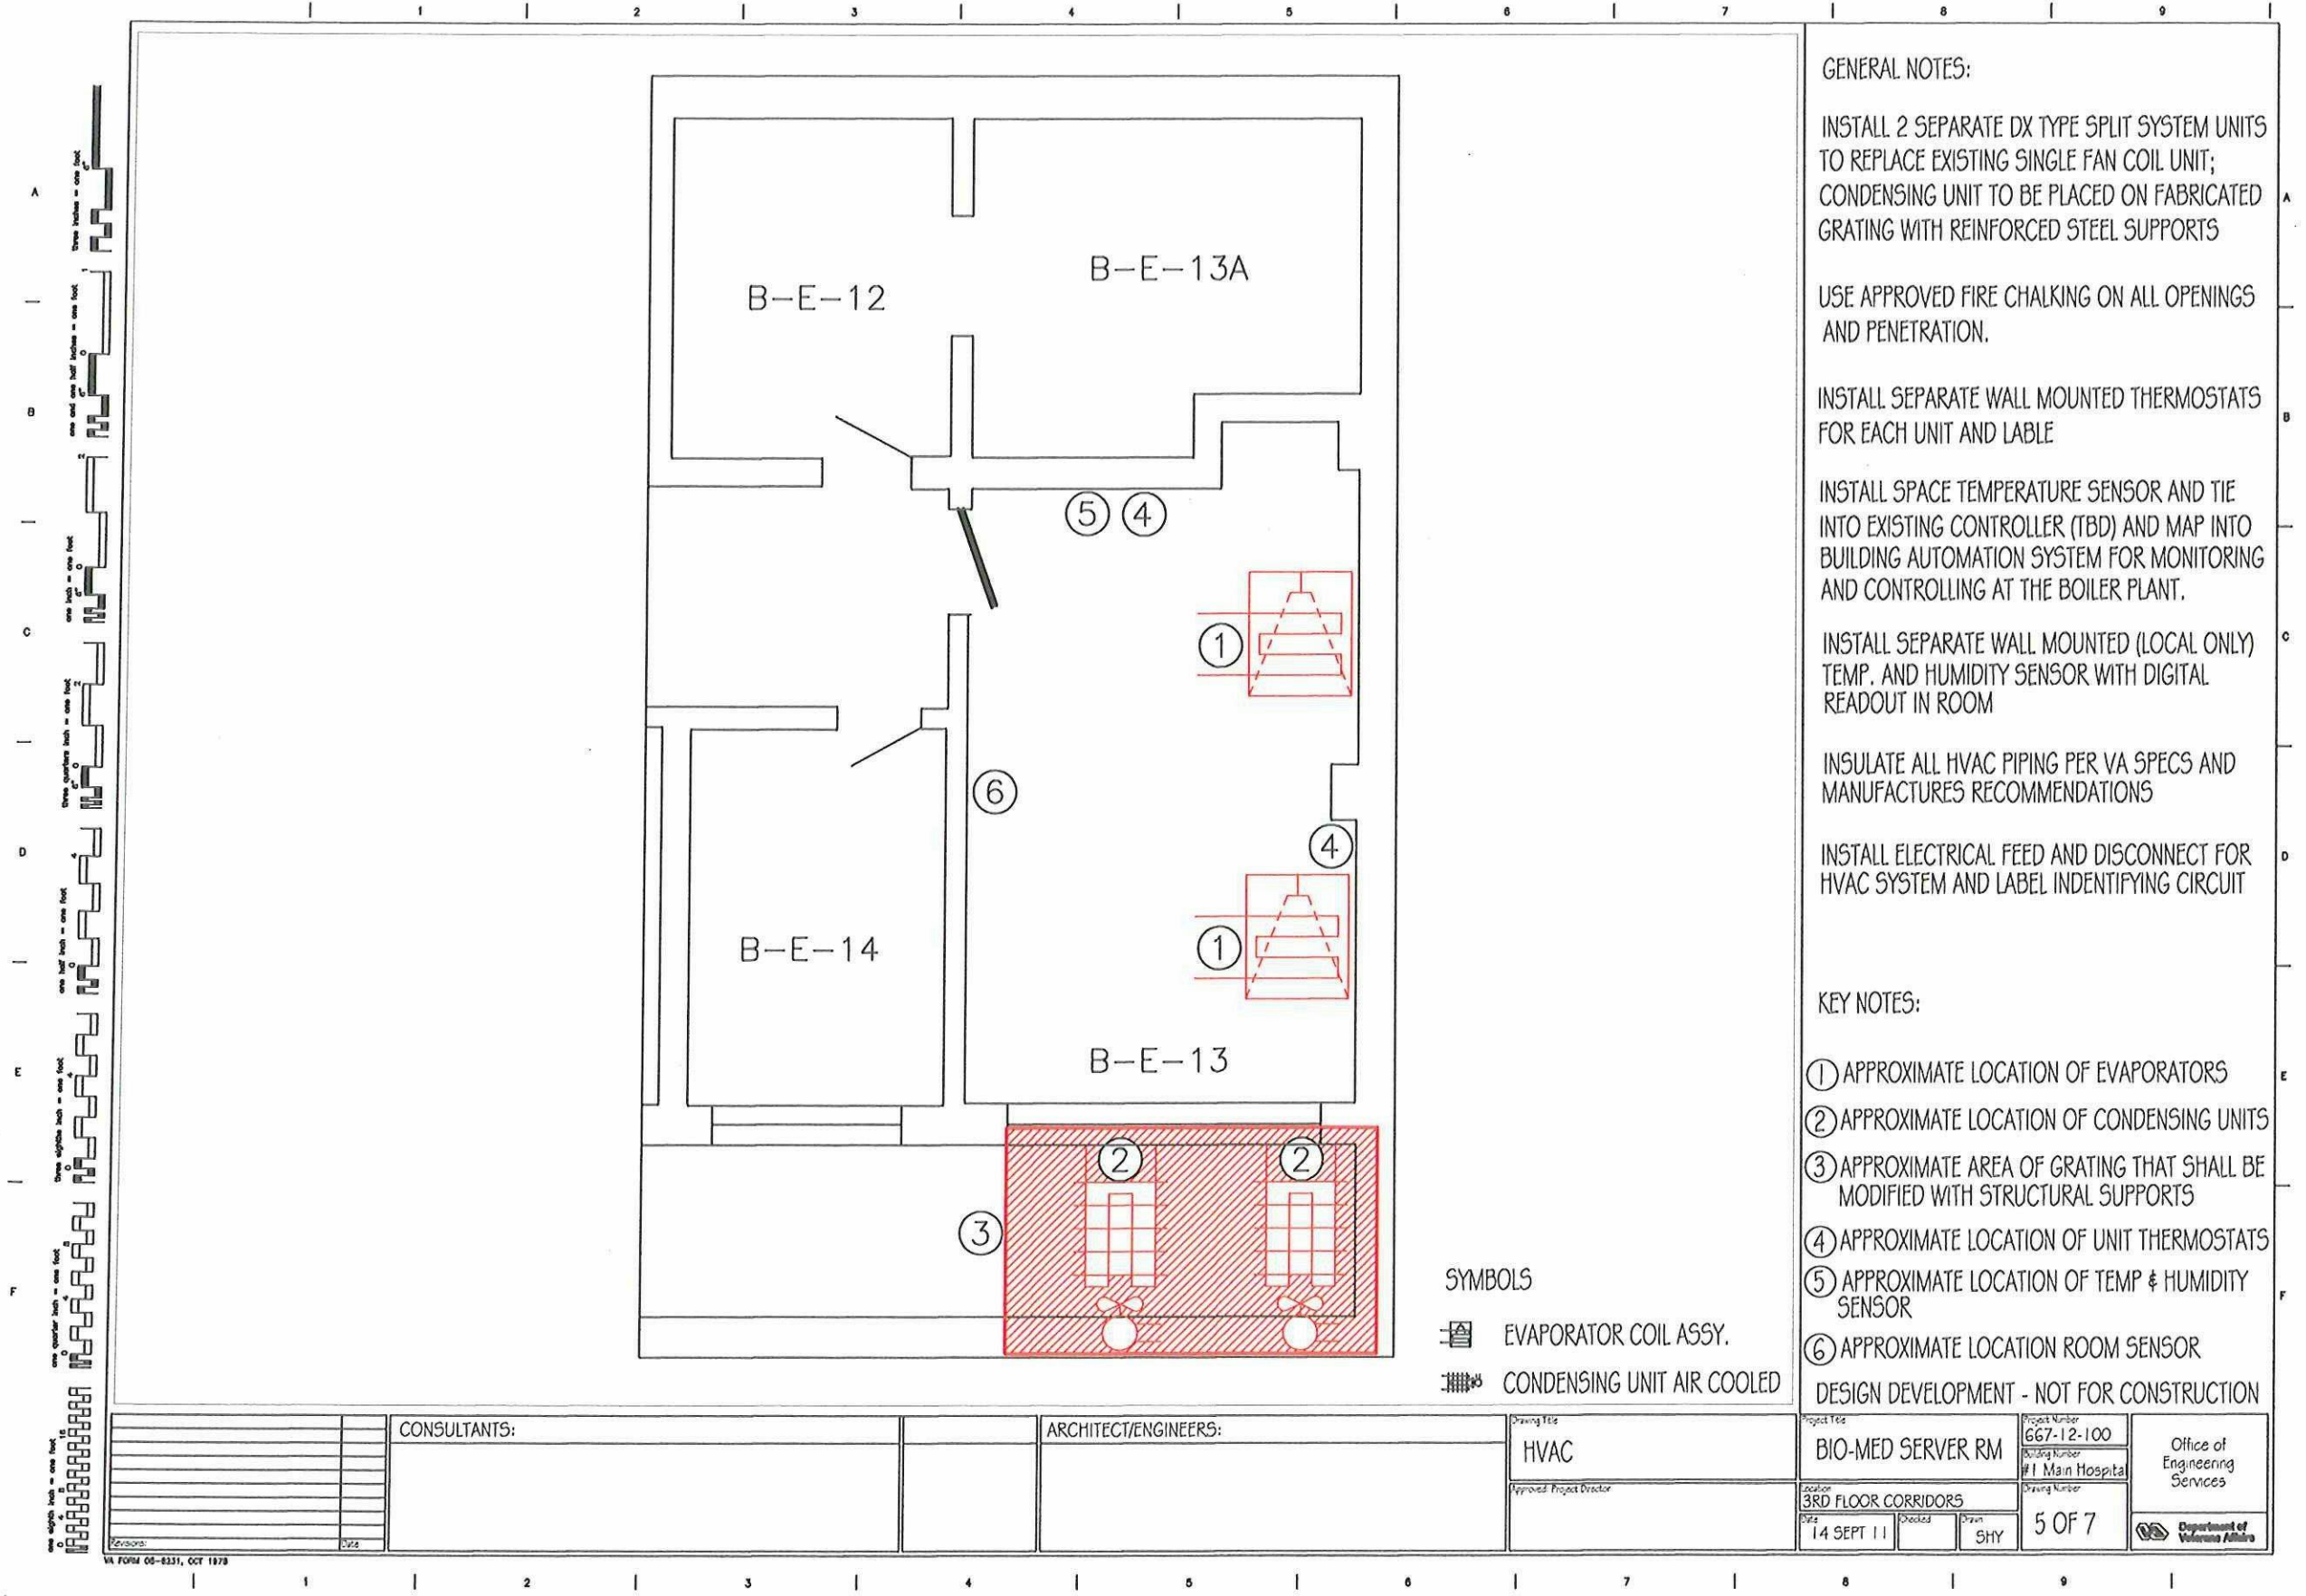

GENERAL NOTES:

INSTALL 2 SEPARATE DX TYPE SPLIT SYSTEM UNITS TO REPLACE EXISTING SINGLE FAN COIL UNIT; CONDENSING UNIT TO BE PLACED ON FABRICATED GRATING WITH REINFORCED STEEL SUPPORTS

USE APPROVED FIRE CHALKING ON ALL OPENINGS AND PENETRATION.

INSTALL SEPARATE WALL MOUNTED THERMOSTATS FOR EACH UNIT AND LABEL

INSTALL SPACE TEMPERATURE SENSOR AND TIE INTO EXISTING CONTROLLER (TBD) AND MAP INTO BUILDING AUTOMATION SYSTEM FOR MONITORING AND CONTROLLING AT THE BOILER PLANT.

INSTALL SEPARATE WALL MOUNTED (LOCAL ONLY) TEMP. AND HUMIDITY SENSOR WITH DIGITAL READOUT IN ROOM

INSULATE ALL HVAC PIPING PER VA SPECS AND MANUFACTURES RECOMMENDATIONS

INSTALL ELECTRICAL FEED AND DISCONNECT FOR HVAC SYSTEM AND LABEL IDENTIFYING CIRCUIT

KEY NOTES:

- ① APPROXIMATE LOCATION OF EVAPORATORS
- ② APPROXIMATE LOCATION OF CONDENSING UNITS
- ③ APPROXIMATE AREA OF GRATING THAT SHALL BE MODIFIED WITH STRUCTURAL SUPPORTS
- ④ APPROXIMATE LOCATION OF UNIT THERMOSTATS
- ⑤ APPROXIMATE LOCATION OF TEMP & HUMIDITY SENSOR
- ⑥ APPROXIMATE LOCATION ROOM SENSOR

DESIGN DEVELOPMENT - NOT FOR CONSTRUCTION

SYMBOLS

- ☐ EVAPORATOR COIL ASSY.
- CONDENSING UNIT AIR COOLED

Revisions: 1 2 3 4 5 6 7 8 9 10	CONSULTANTS:	ARCHITECT/ENGINEERS:	Drawing Title HVAC	Project Title BIO-MED SERVER RM	Project Number 667-12-100	Office of Engineering Services Department of Veterans Affairs	
			Approved Project Director	Location 3RD FLOOR CORRIDORS	Building Number #1 Main Hospital		
				Date 14 SEPT 11	Checked SHY		Drawing Number 5 OF 7

